

STATE OF NORTH CAROLINA
DIVISION OF HIGHWAYS

CATAWBA & IREDELL COUNTIES


STATE	STATE PROJECT REFERENCE NO.	SHEET NO.	TOTAL SHEETS
N.C.	I-5915A	1	
STATE PROJ. NO.	F.A. PROJ. NO.	DESCRIPTION	
45919.1.2	NHPIM-0040(074)	PE	
45919.3.2	NHPIM-0040(074)	CONST.	

LOCATION: I-40 FROM END OF BRIDGES OVER 4TH AVE. (BRIDGES #171 AND #172)
TO BEGINNING OF PROJECT I-3819A (-L- STA. 23+65 EB) AND (-L- STA. 16+50 WB)

BEGIN PROJECT I-5915A
MILE MARKER +/- 130.7

TYPE OF WORK: PAVEMENT REHABILITATION, GUARDRAIL,
MILLING, SHOULDER RECONSTRUCTION

END PROJECT I-5915A
MILE MARKER +/- 150.21

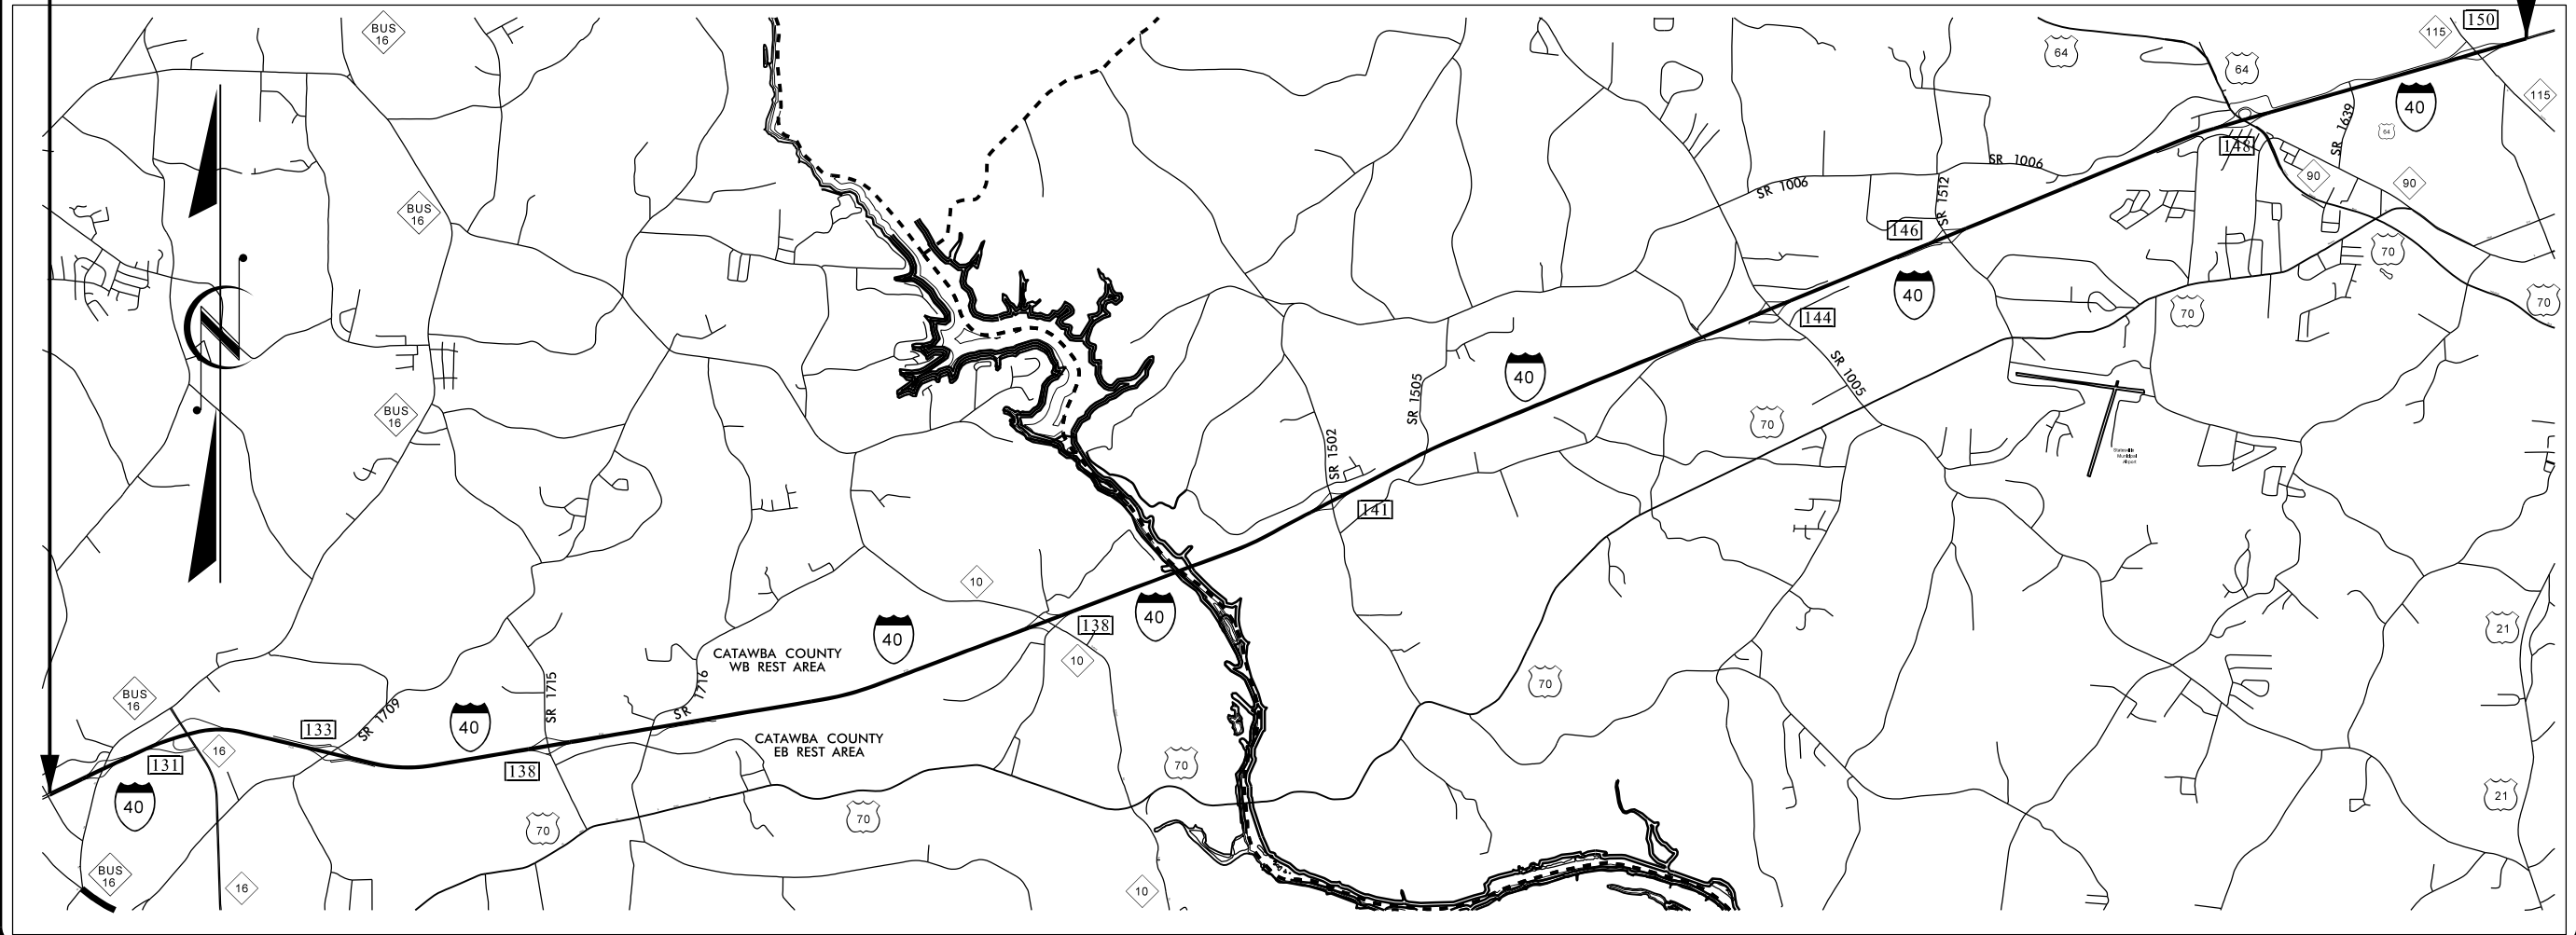

TIP PROJECT: I-5915A

CONTRACT: C204155

PROJECT LENGTH

LENGTH ROADWAY TIP PROJECT I-5915A = 20 MILES
TOTAL LENGTH TIP PROJECT I-5915A = 20 MILES

Prepared in the Office of:
DIVISION OF HIGHWAYS
1000 Birch Ridge Dr., Raleigh NC, 27610

2018 STANDARD SPECIFICATIONS

RIGHT OF WAY DATE:

C.G. GURLEY, PE
PROJECT ENGINEER

LETTING DATE:
JUNE 19, 2018

R.E. HUMPHRIES
PROJECT DESIGN ENGINEER

