
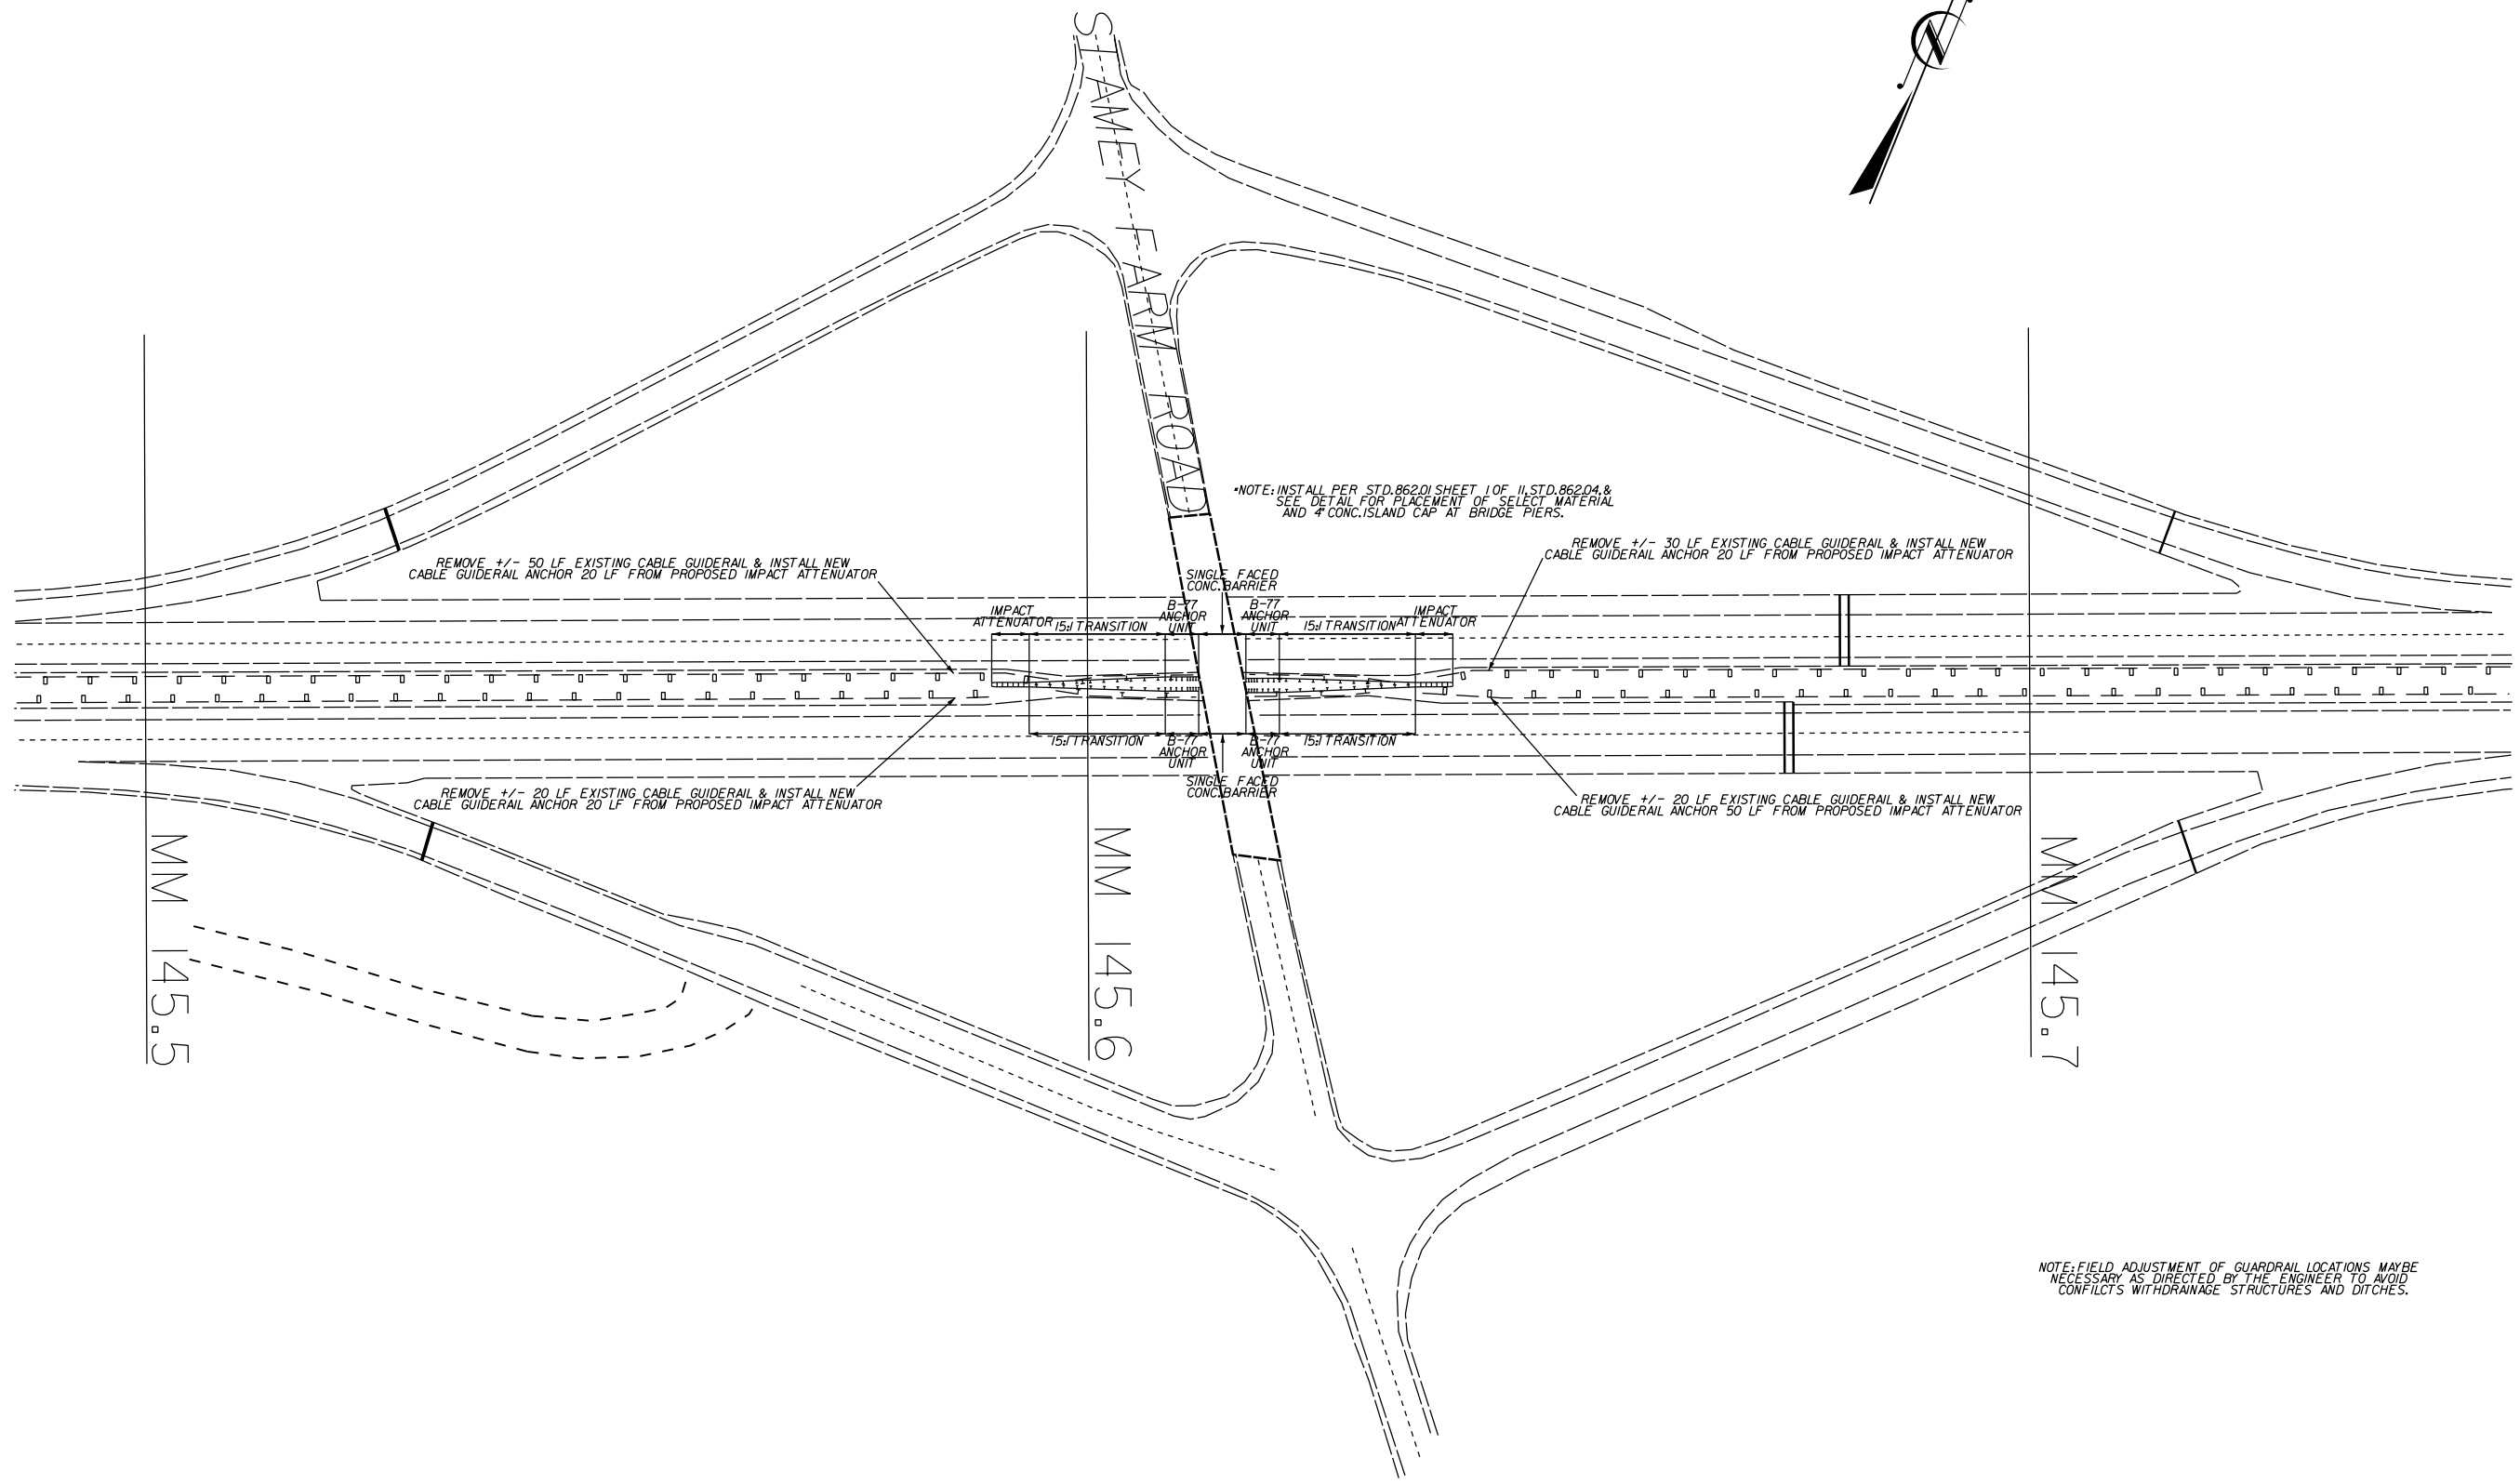


8/17/99

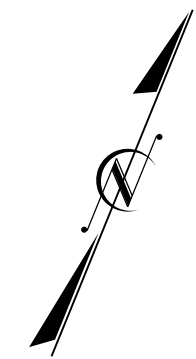

NOTE: FIELD ADJUSTMENT OF GUARDRAIL LOCATIONS MAY BE NECESSARY AS DIRECTED BY THE ENGINEER TO AVOID CONFLICTS WITH DRAINAGE STRUCTURES AND DITCHES.

05-APR-2018 12:38
 S:\Contracts\1001\1001\Resurfacing Projects\Division 12\1-5915\Catamba Iredell May 2018\1-5915-Rdy.dtl_2B-8.dgn
 8/17/99