


8/17/99

05-APR-2018 12:39
 S:\Contracts\10001\10001\Resurfacing Projects\Division 12\1-5915 Catamba Iredell May 2018\1-5915_Rdy.dtl.2B-9.dgn
 10001.dwg

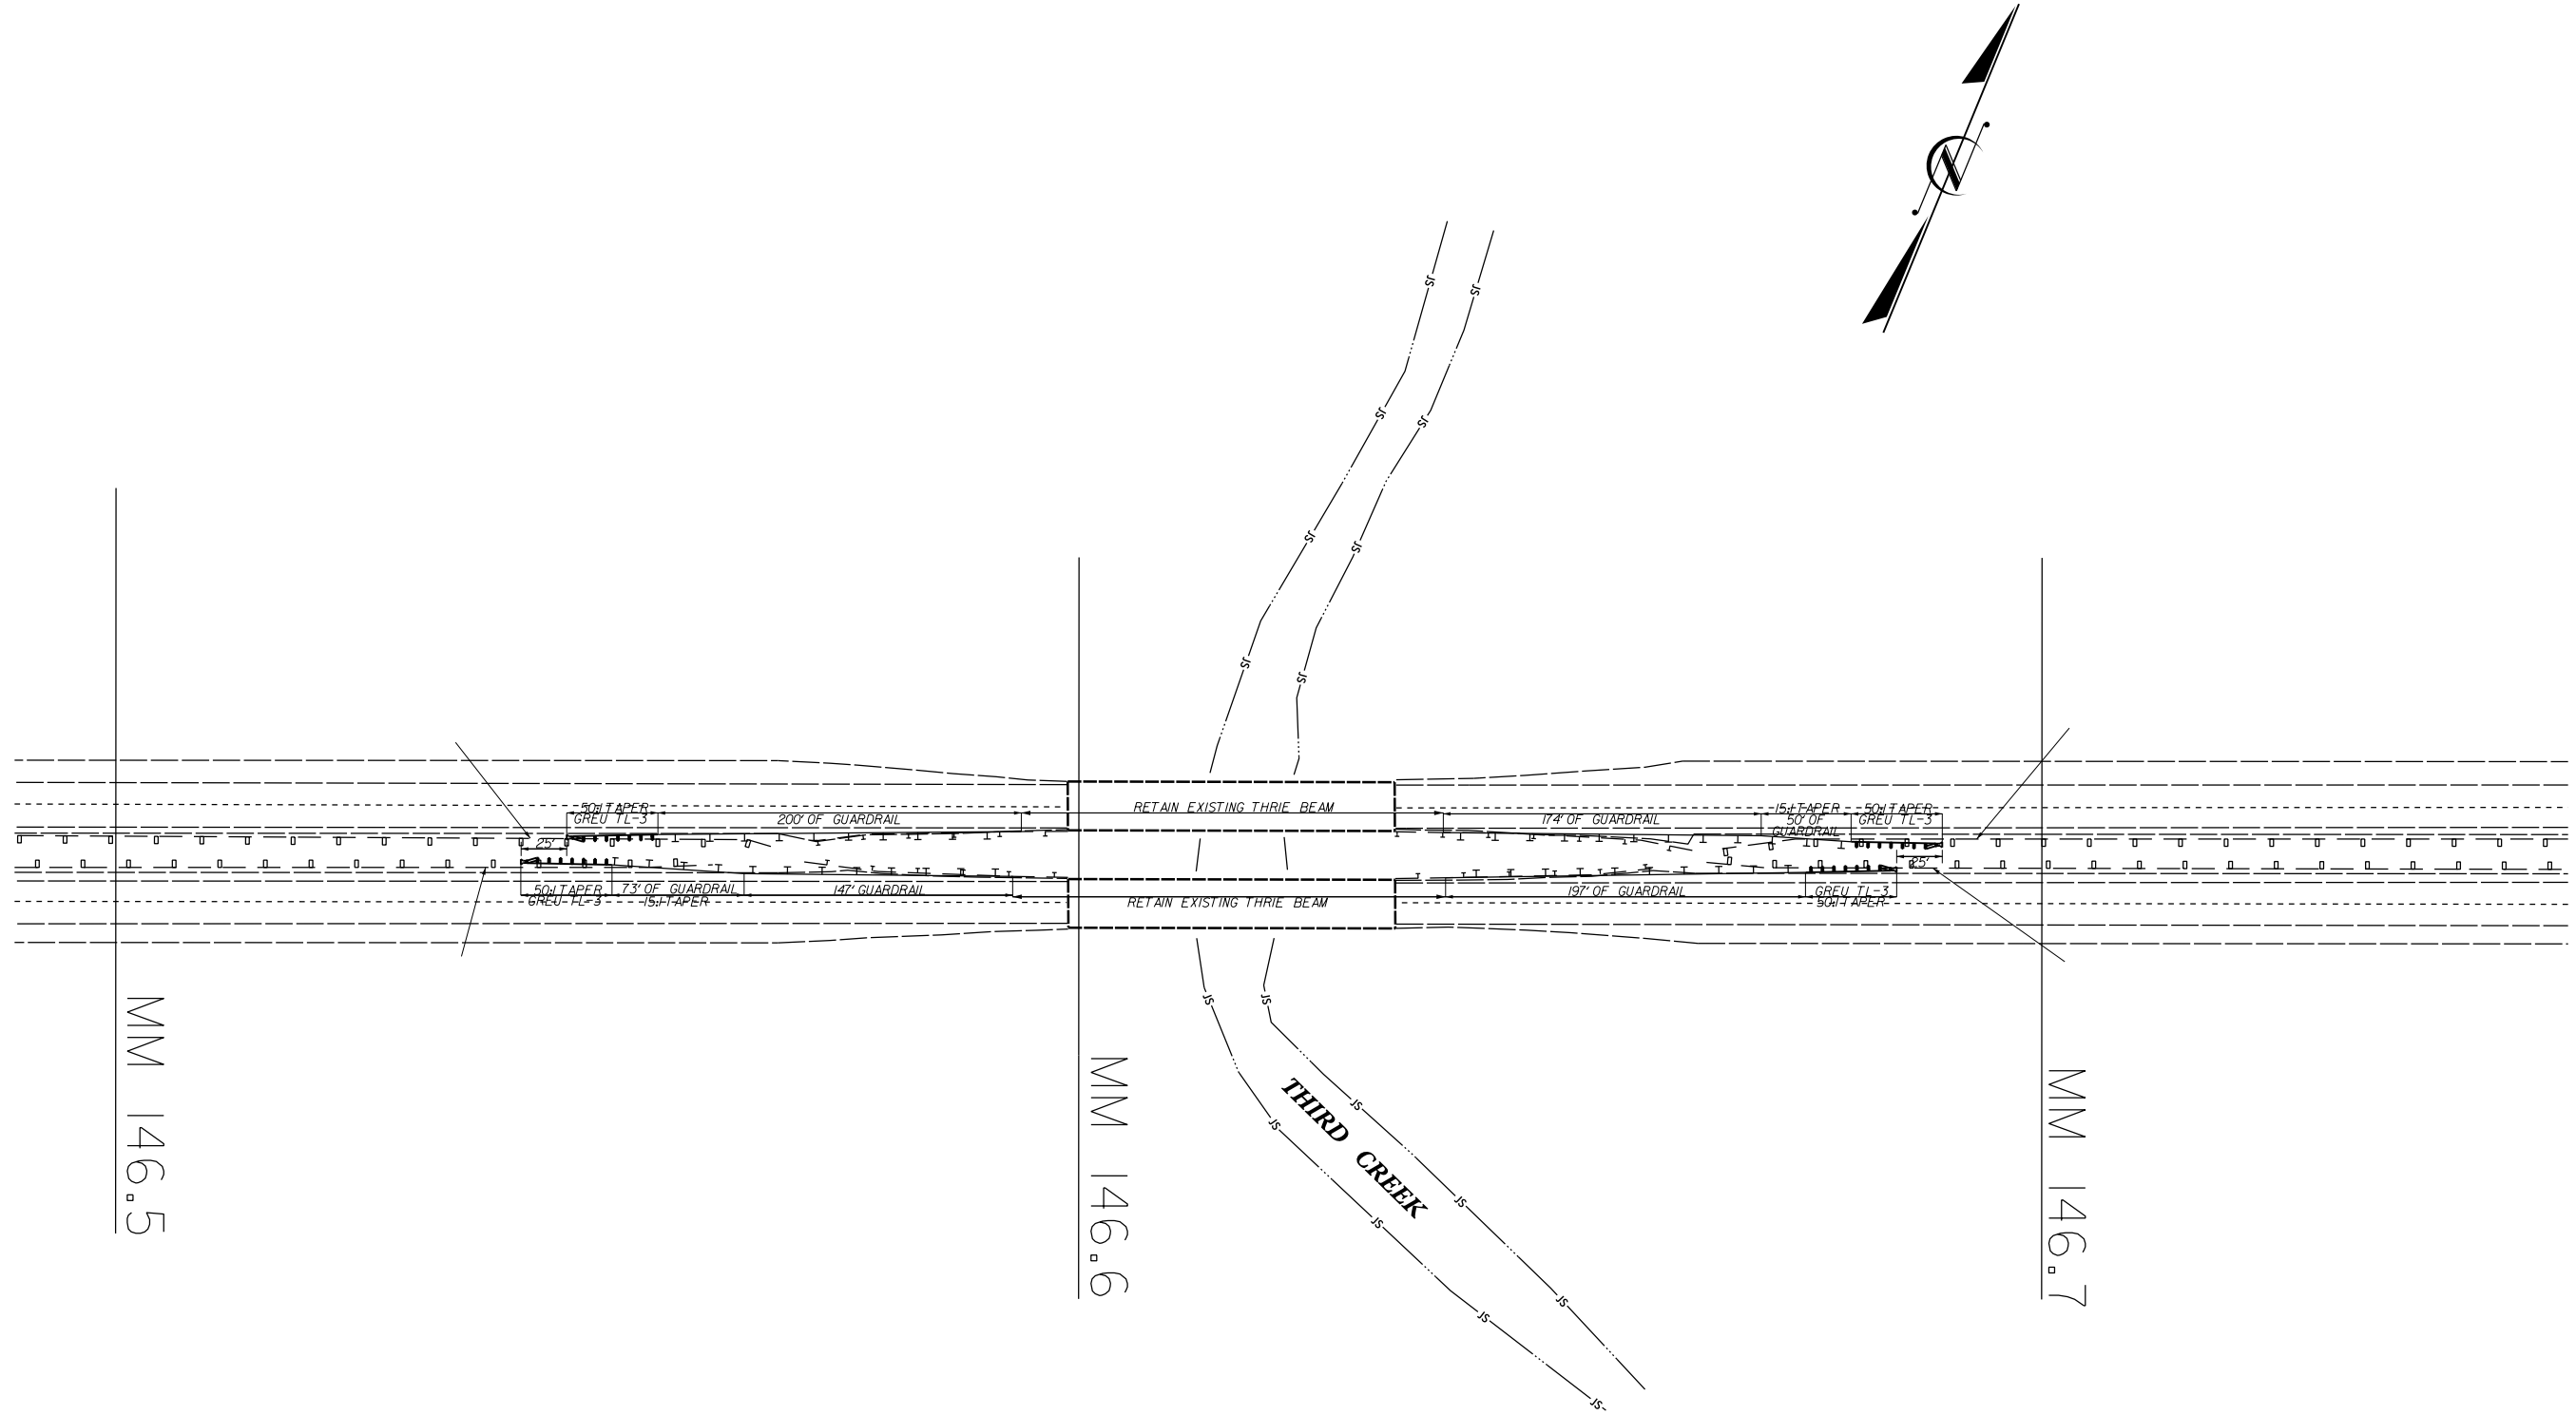

NOTE: FIELD ADJUSTMENT OF GUARDRAIL LOCATIONS MAYBE NECESSARY AS DIRECTED BY THE ENGINEER TO AVOID CONFLICTS WITH DRAINAGE STRUCTURES AND DITCHES.