


8/17/99

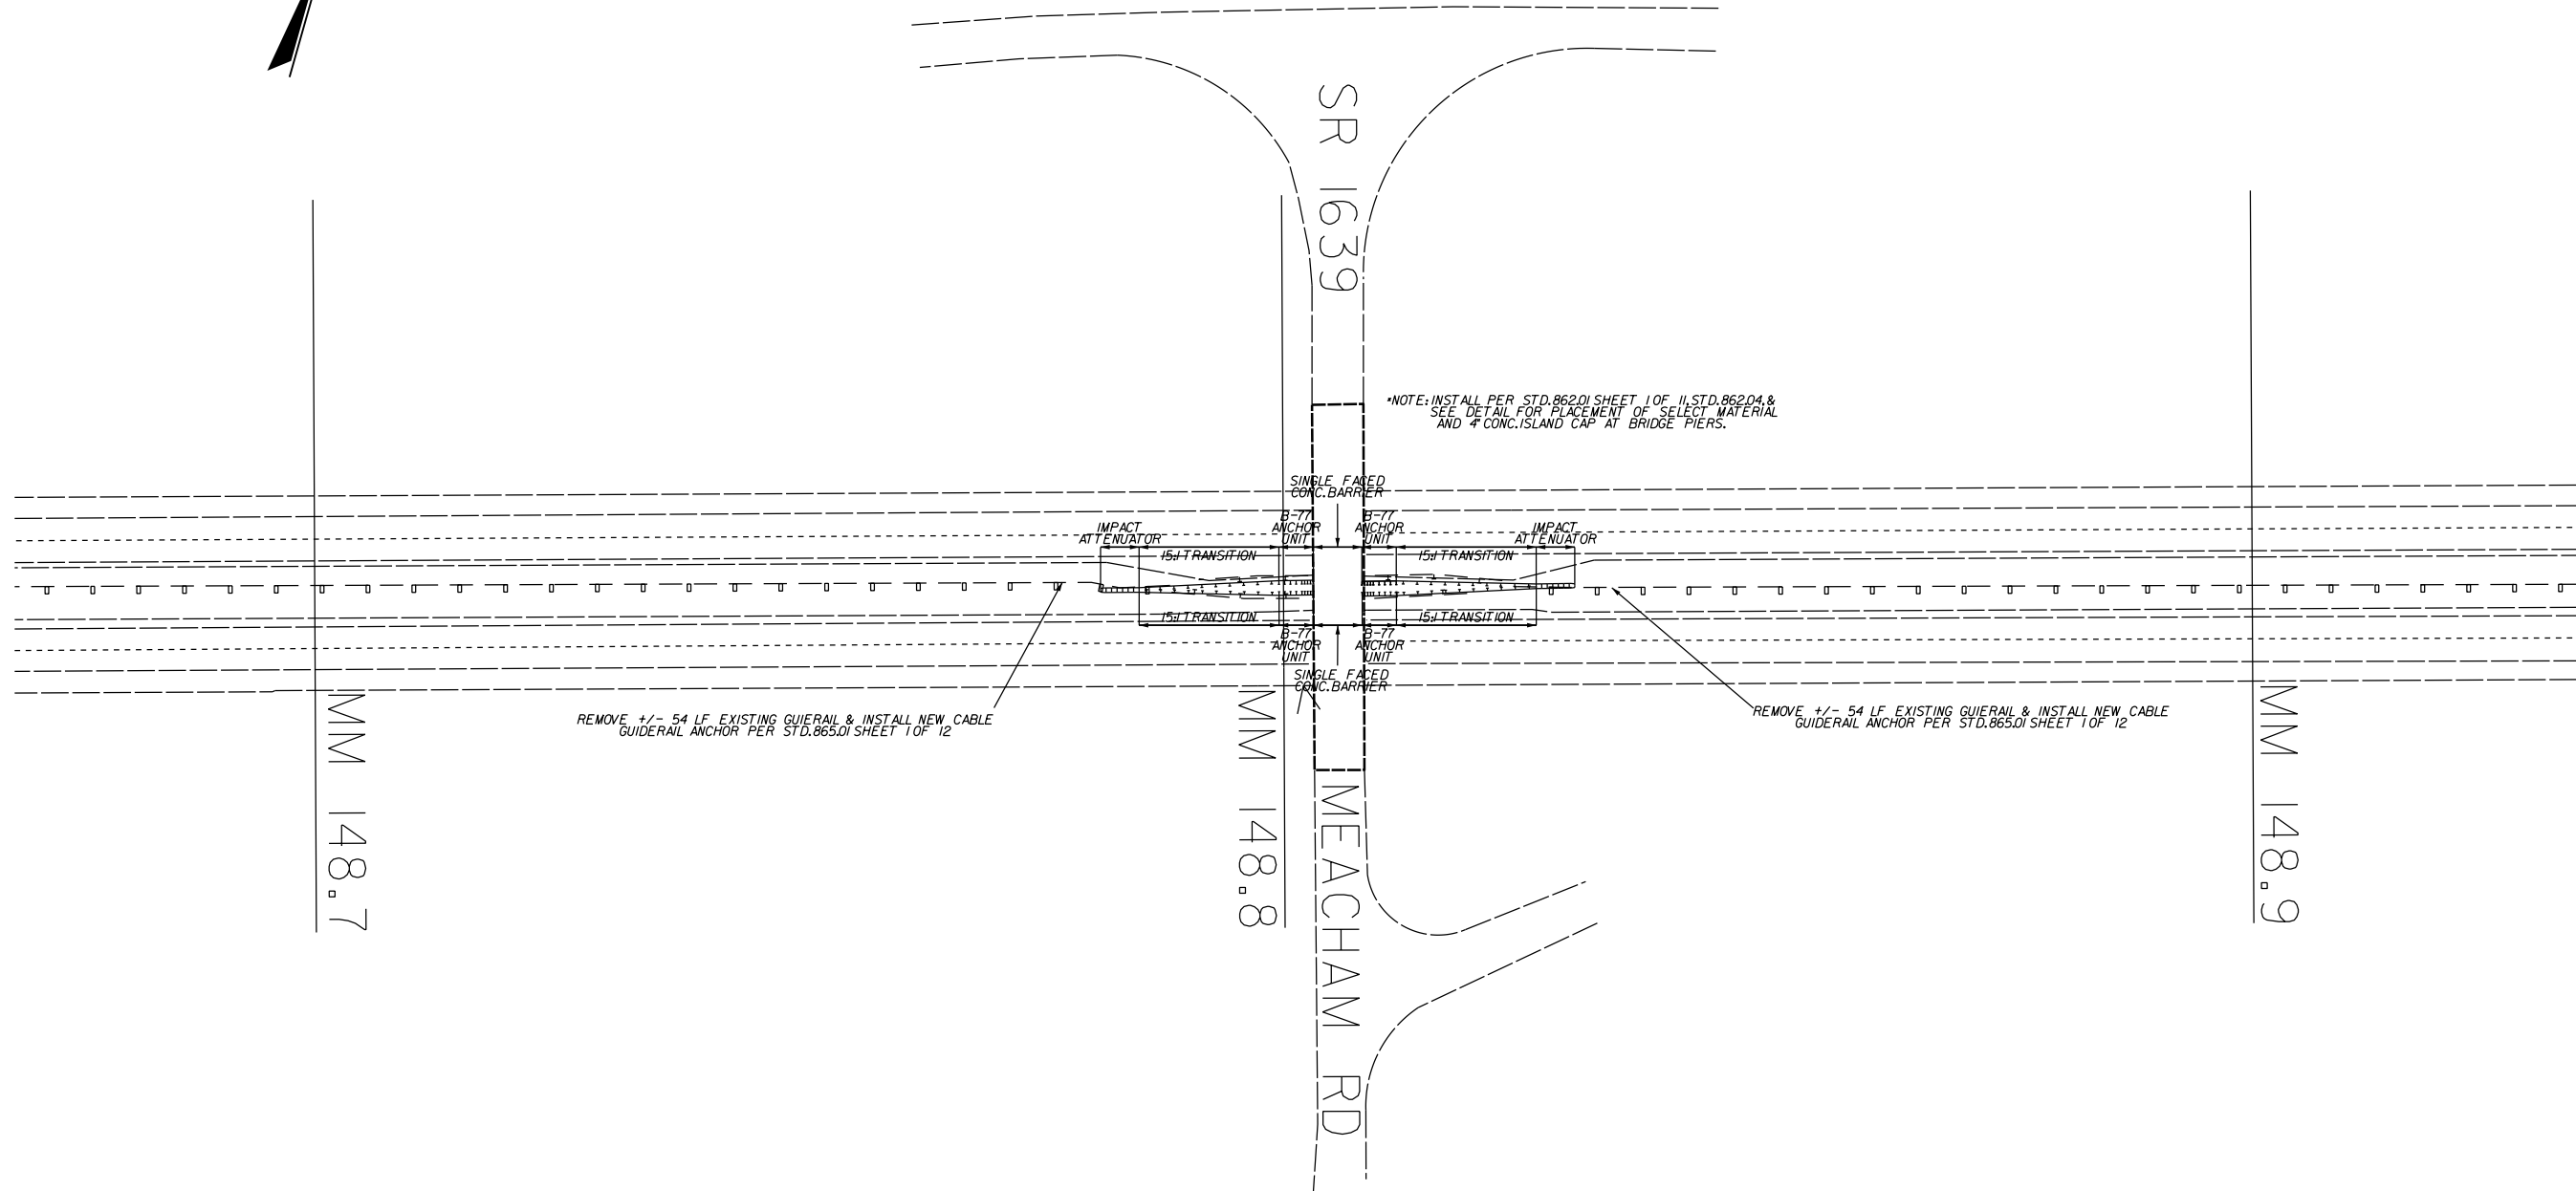

REMOVE +/- 54 LF. EXISTING GUERAIL & INSTALL NEW CABLE GUIDERAIL ANCHOR PER STD. B65.D1 SHEET 10F 12

REMOVE +/- 54 LF. EXISTING GUERAIL & INSTALL NEW CABLE GUIDERAIL ANCHOR PER STD. B65.D1 SHEET 10F 12

NOTE: FIELD ADJUSTMENT OF GUARDRAIL LOCATIONS MAYBE NECESSARY AS DIRECTED BY THE ENGINEER TO AVOID CONFLICTS WITH DRAINAGE STRUCTURES AND DITCHES.

05-APR-2018 12:42  
 S:\Contracts\10001001\Resurfacing Projects\Division 12\1-5915 Catowba Iredell May 2018\1-5915\_Rdy.dtl\_2B-12.dgn  
 10001001.dwg