


8/17/99



REMOVE +/- 25 LF EXISTING GUIDERAIL & INSTALL NEW CABLE GUIDERAIL ANCHOR 20' FROM PROPOSED GREU TL-3

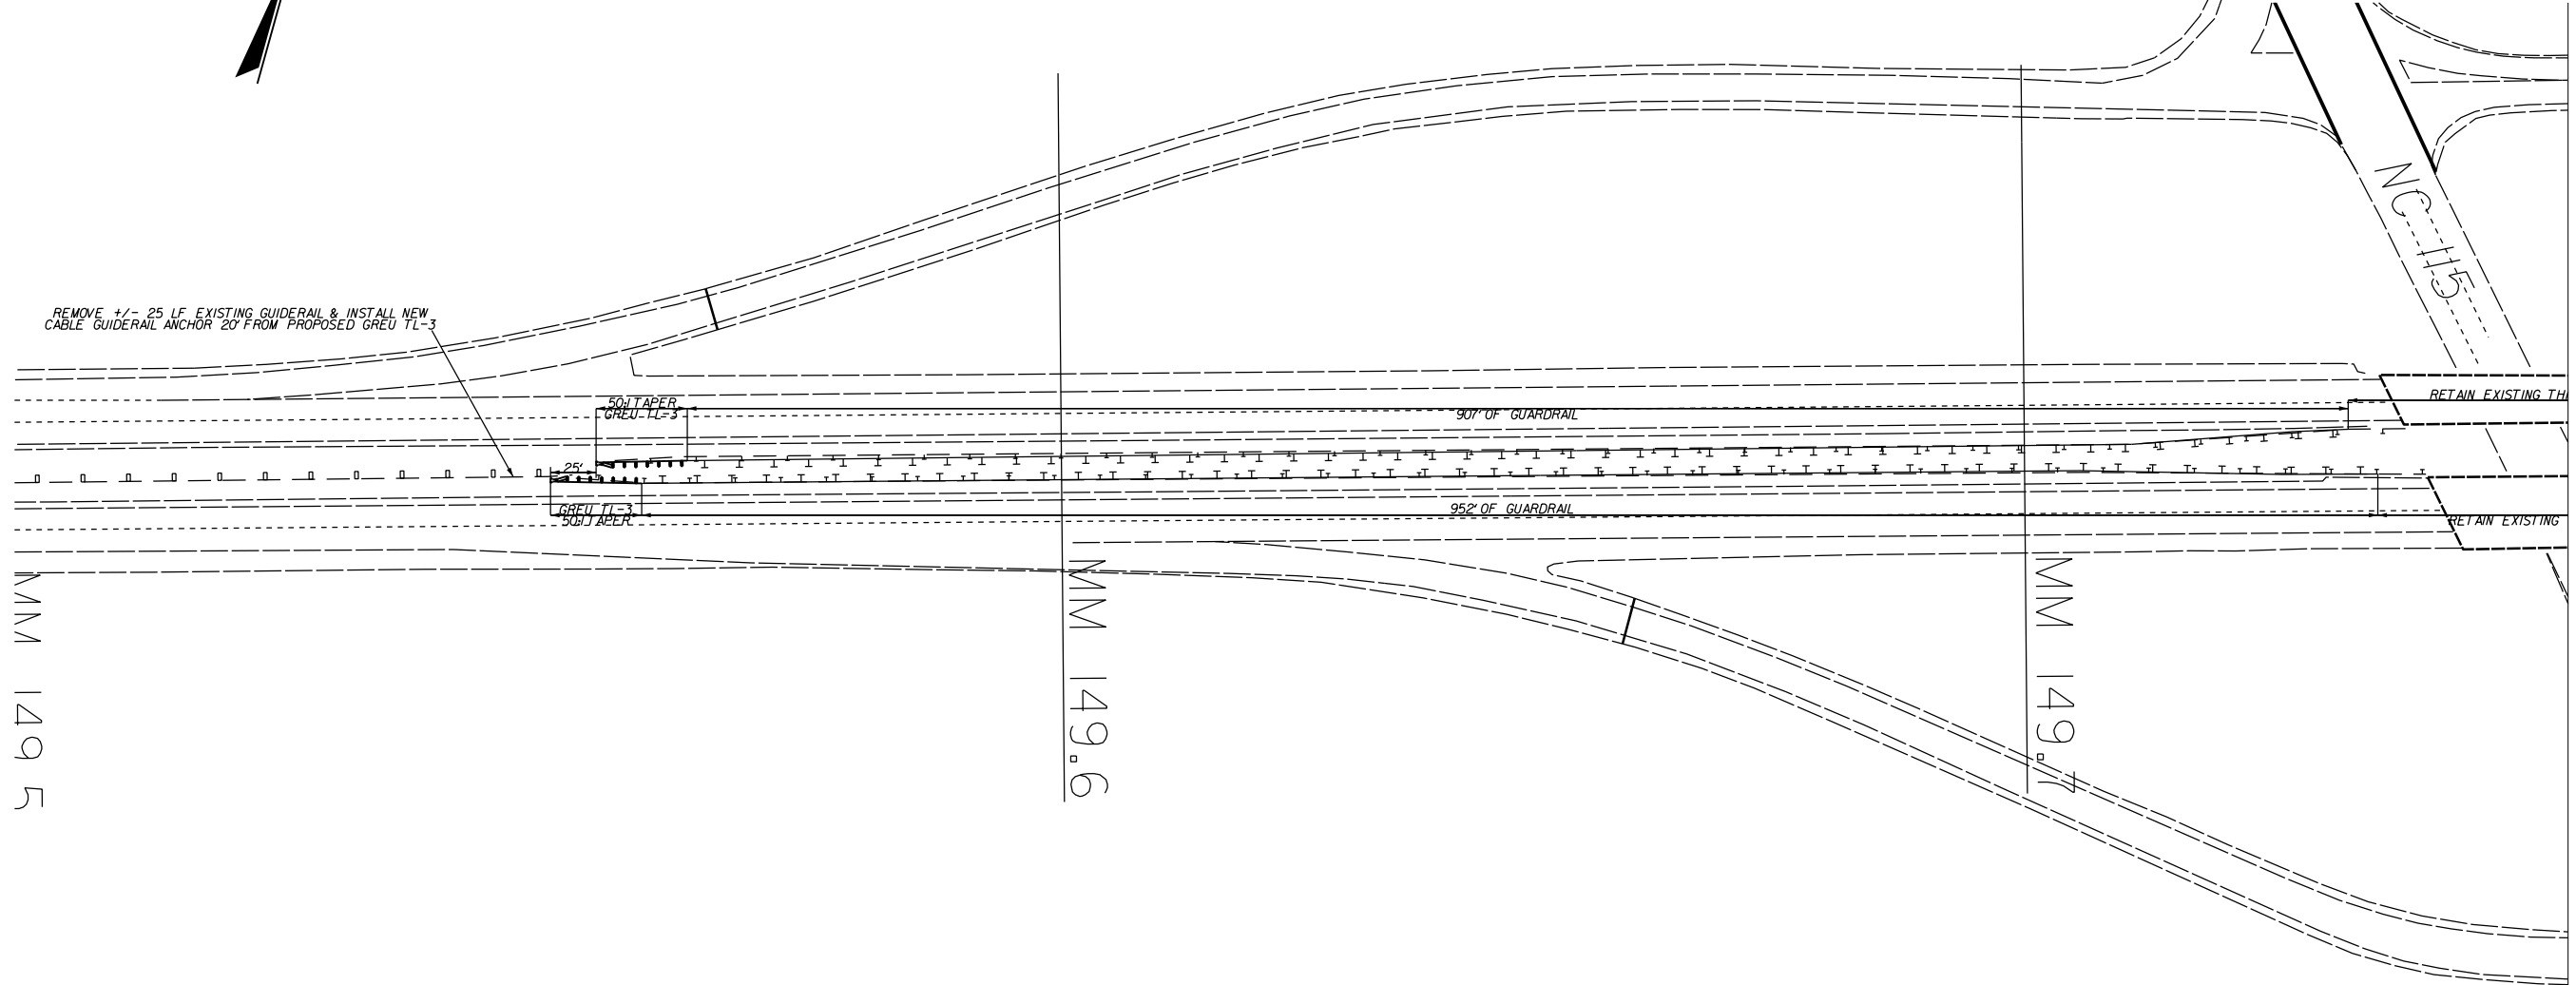

NOTE: FIELD ADJUSTMENT OF GUARDRAIL LOCATIONS MAY BE NECESSARY AS DIRECTED BY THE ENGINEER TO AVOID CONFLICTS WITH DRAINAGE STRUCTURES AND DITCHES.

05-APR-2018 12:43
 S:\Contracts\2018\1-5915\Resurfacing Projects\Division 12\1-5915 Catowba Iredell May 2018\1-5915.Rdy.dtl_2B-13.dgn
 12/24/2018 10:52:43 AM