



TIP NO.	SHEET NO.
U-3109B	PMP-7
APPROVED: <i>Renee B. Roach</i>	DocuSigned by: Renee B. Roach 33C8C67CF4640D 4/20/2018
DATE:	
SEAL	
DOCUMENT NOT CONSIDERED FINAL UNLESS ALL SIGNATURES COMPLETED	

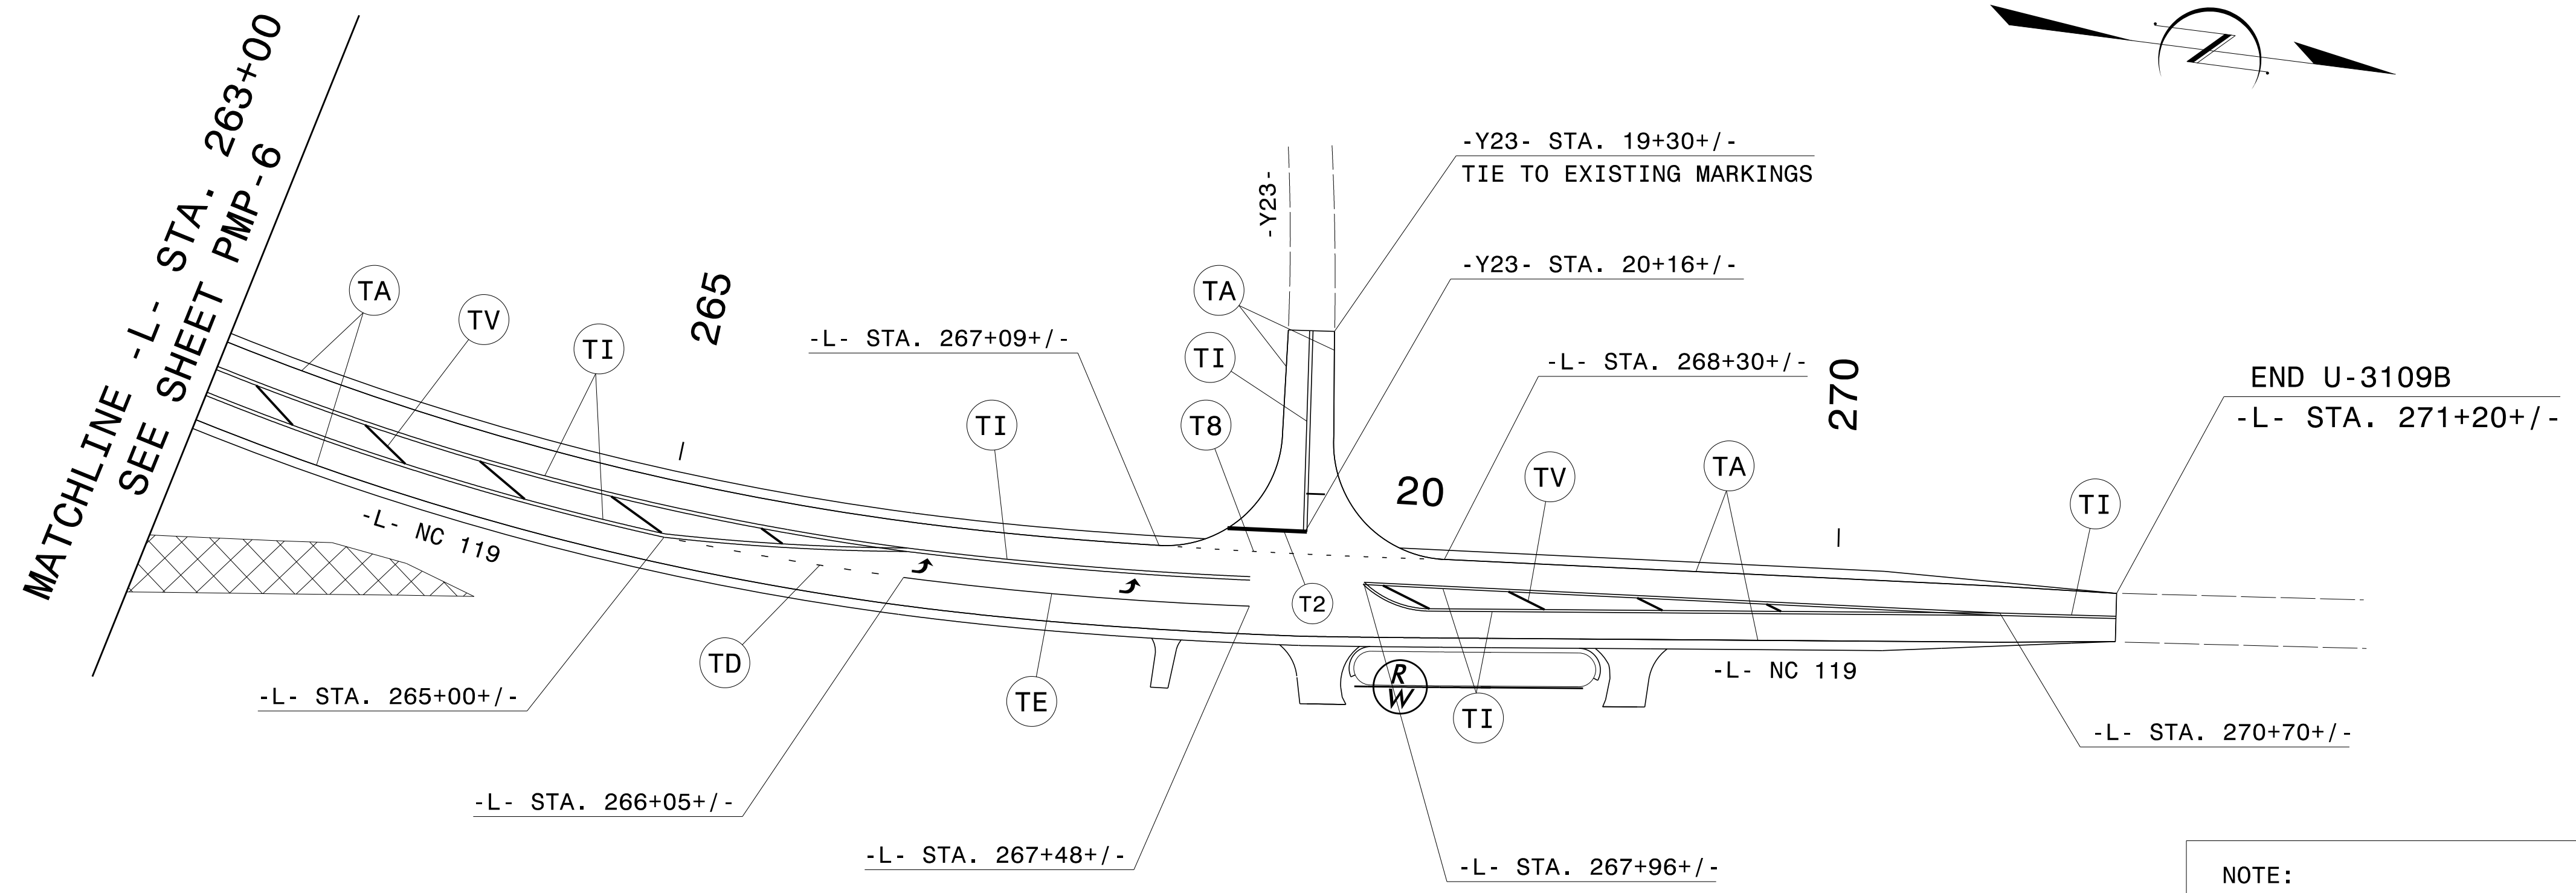

NOTE:  
1. LANE WIDTH 12' UNLESS OTHERWISE SHOWN.

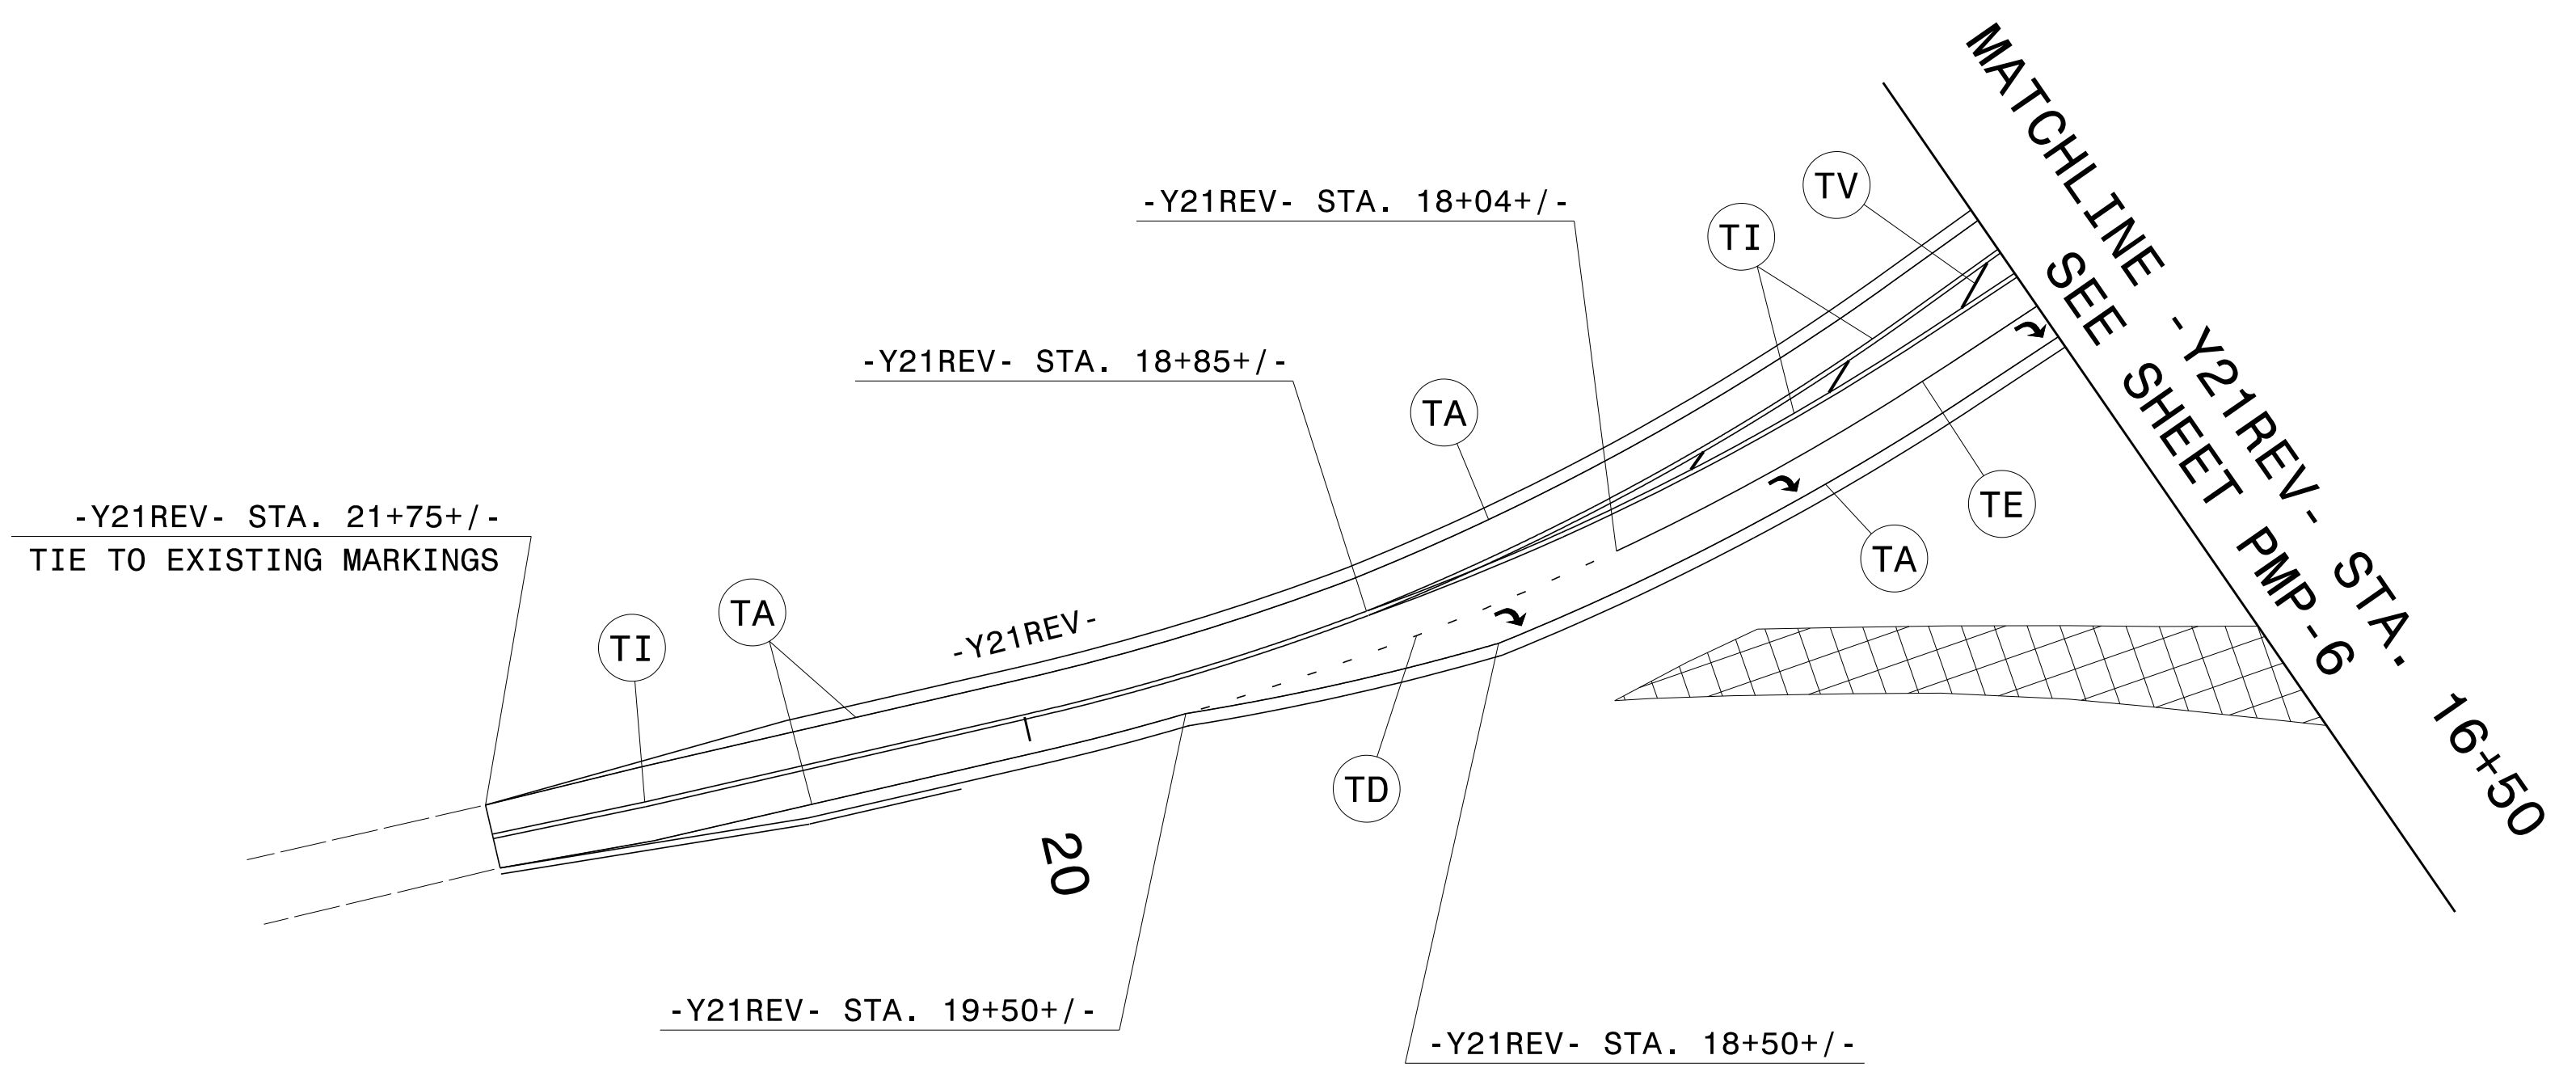

NOTE:  
1. LANE WIDTH 12' UNLESS OTHERWISE SHOWN.

**PAVEMENT MARKING DETAIL**

04/11/18  
 \\dot\dfsroo\01\Proj\TIPProjects-U\U3109B\Traffic\Signing\CADD\PMU-U-3109B\_PMP-7.dgn  
 User:dhbeard