
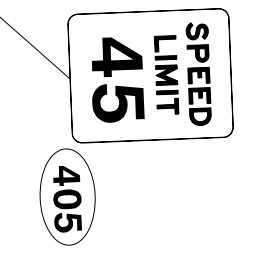
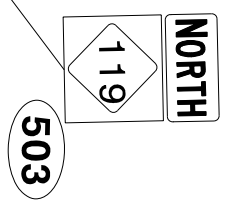
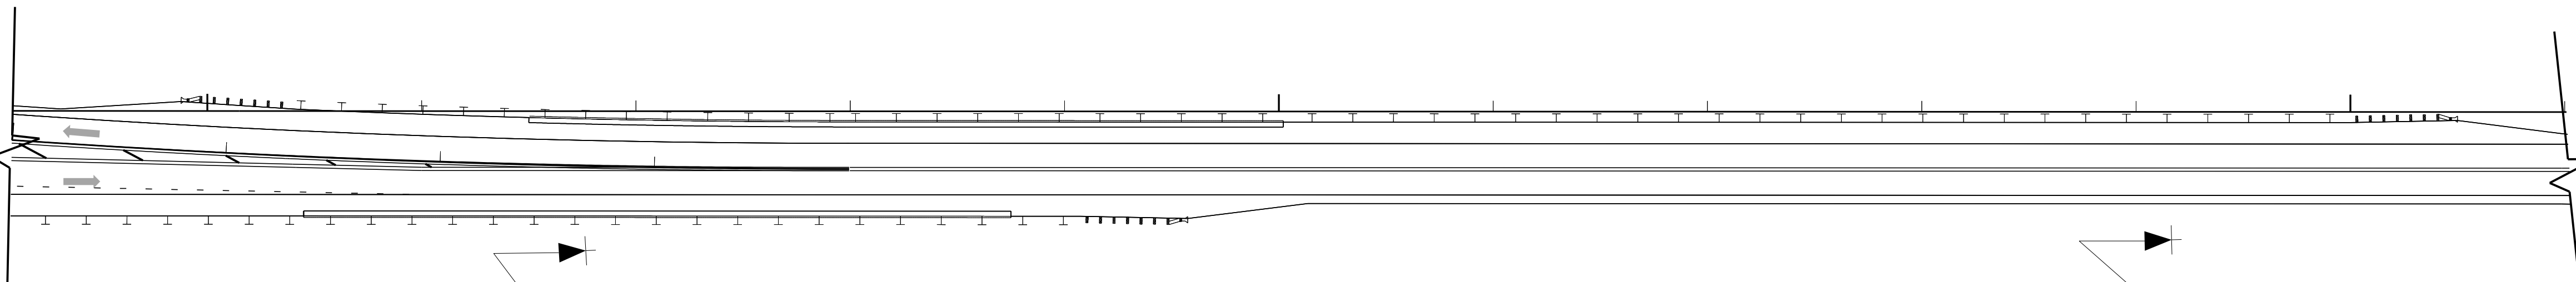


PROJECT REFERENCE NO. U-3109B	SHEET NO. SIGN-6
DESIGNED BY: <i>Renee B. Roach</i>	
APPROVED: <i>Renee B. Roach</i>	
DATE: 4/20/2018 4:04 PM EDT	
SEAL	
	
DOCUMENT NOT CONSIDERED FINAL UNLESS ALL SIGNATURES COMPLETED	

BREAKLINE
SEE SHEET SIGN-5

BREAKLINE
SEE SHEET SIGN-7




15

205

210

215

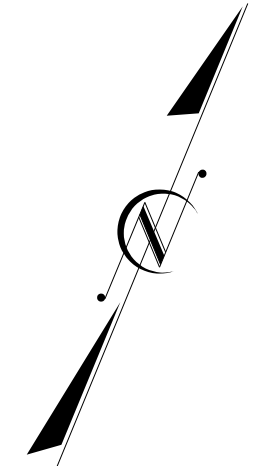

SIGN DETAIL SHEET

P:\Projects-U\U3109B\Traffic\Signing\CADD\Signing_Layout_Plans\SCN-6.dgn
 User: rmatthews
 04/17/18