
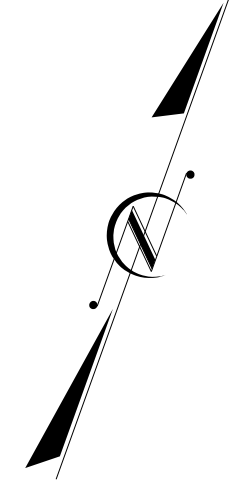


P:\Projects-U\U3109B\Traffic\Signing\CADD\Signing_Layout_Plans\SGN-8.dgn
1/28/2018 10:00:00 AM

BREAKLINE
SEE SHEET SIGN-8

245

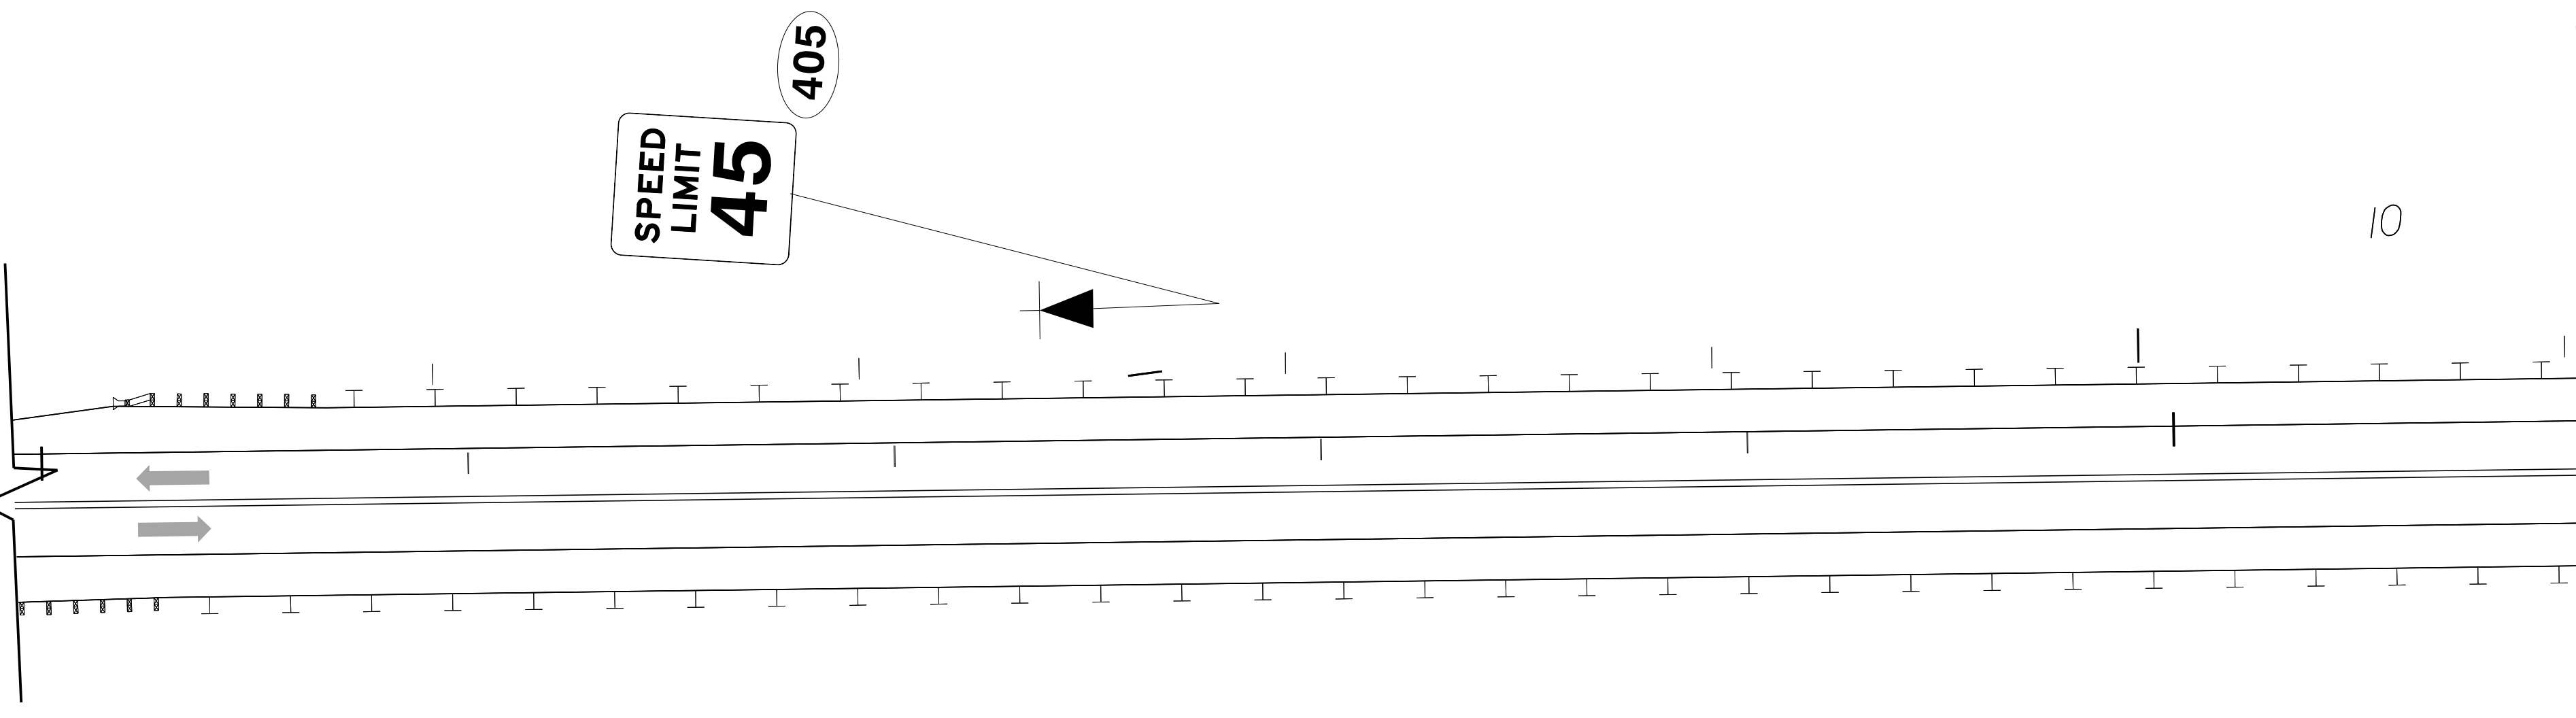


250

10

MATCHLINE - L- STA. 251+08
SEE SHEET SIGN-9

SIGN DESIGNS

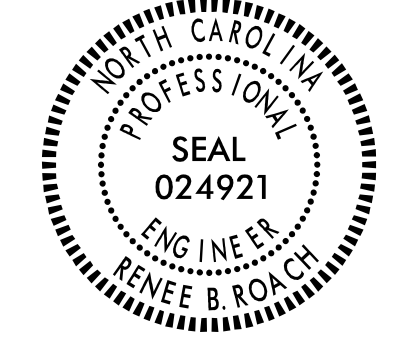PROJECT REFERENCE NO. U-3109B	SHEET NO. SIGN-8
DESIGNED BY: <i>Renee B. Roach</i>	
APPROVED: <i>Renee B. Roach</i>	
DATE: 4/20/2018 4:04 PM EDT	
SEAL 	
DOCUMENT NOT CONSIDERED FINAL UNLESS ALL SIGNATURES COMPLETED	