
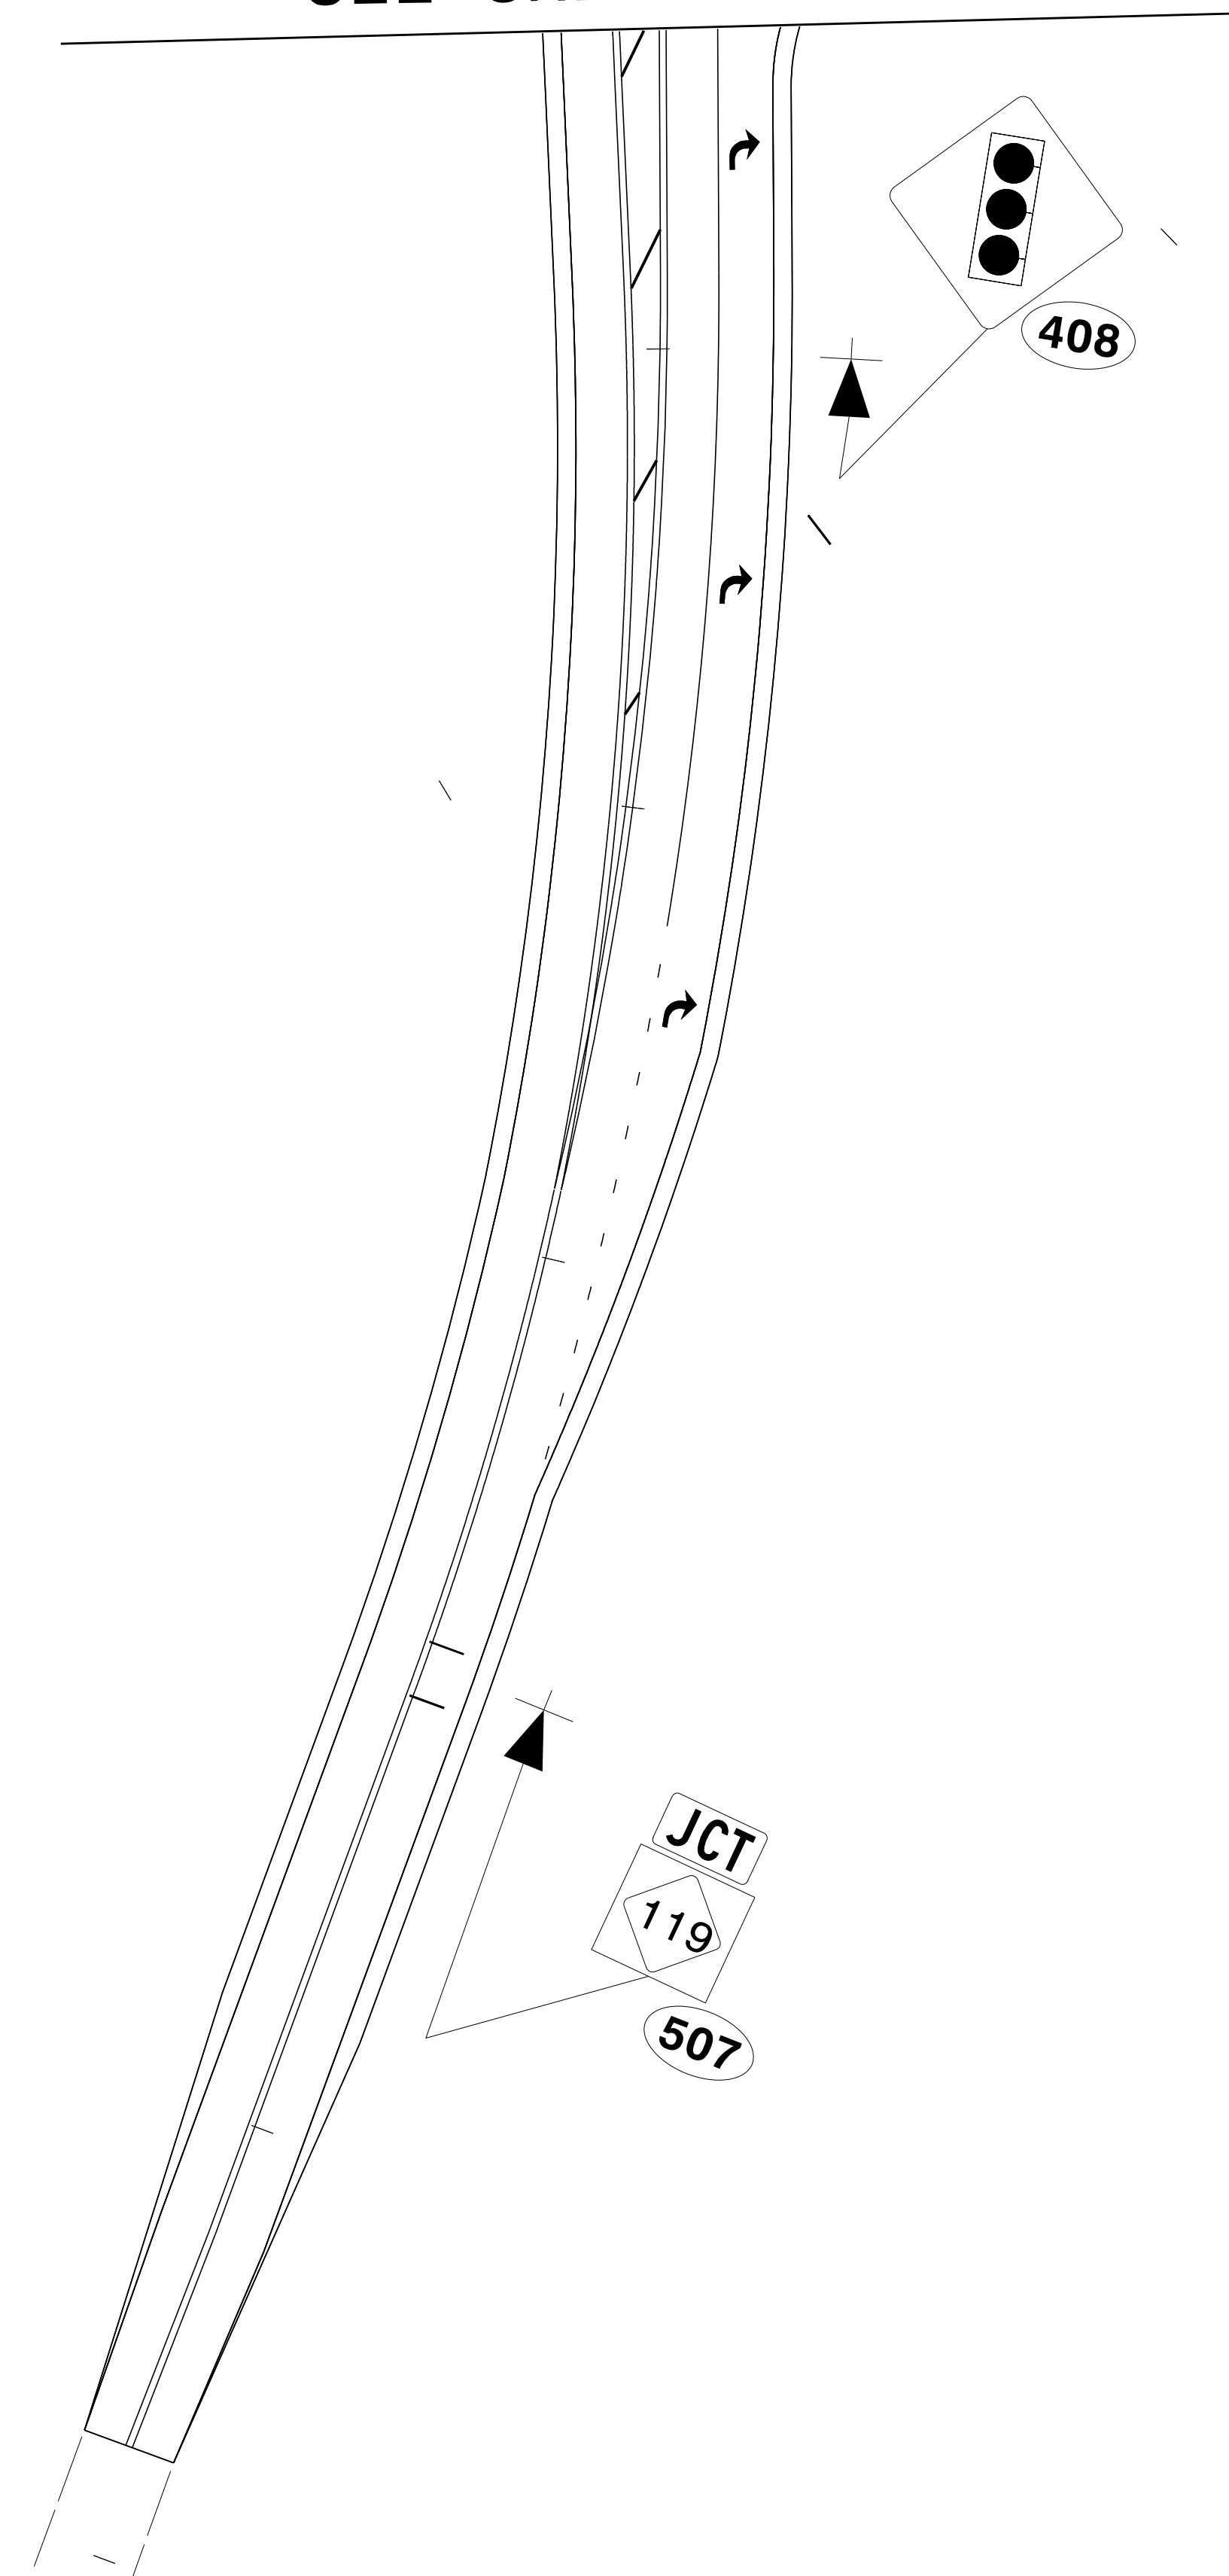


PROJECT REFERENCE NO. U-3109B	SHEET NO. SIGN - 11
APPROVED: <i>Renee B. Roach</i> <small>3E84369D316431</small>	
DATE: 6/12/2018	
SEAL	
	
DOCUMENT NOT CONSIDERED FINAL UNLESS ALL SIGNATURES COMPLETED	

BREAKLINE - Y21REV-
STA. 16+38
SEE SHEET SIGN-9



20

SIGN DESIGNS

06/12/18
 P:\Projects-U\U3109B\Traffic\Signing\CADD\Signing Layout\Plans\SON-11.dgn
 Jseribbeard