


PAVEMENT SCHEDULE

		U	EXISTING PAVEMENT
C1	1½" ASPHALT CONCRETE SURFACE COURSE, TYPE S9.5C, AT AN AVERAGE RATE OF 168 LBS. PER SQ. YD.	V1	1½" MILLING
C2	2" ASPHALT CONCRETE SURFACE COURSE, TYPE S9.5C, AT AN AVERAGE RATE OF 224 LBS. PER SQ. YD.	V2	0-1½" MILLING (AS DIRECTED BY THE ENGINEER)
S	SHOULDER GRADING ASB REQUIRED	V3	0-½" MILLING (AS DIRECTED BY THE ENGINEER)

PROJECT REFERENCE NO.
2020CPT.05.01.10351.1

SHEET NO.
2

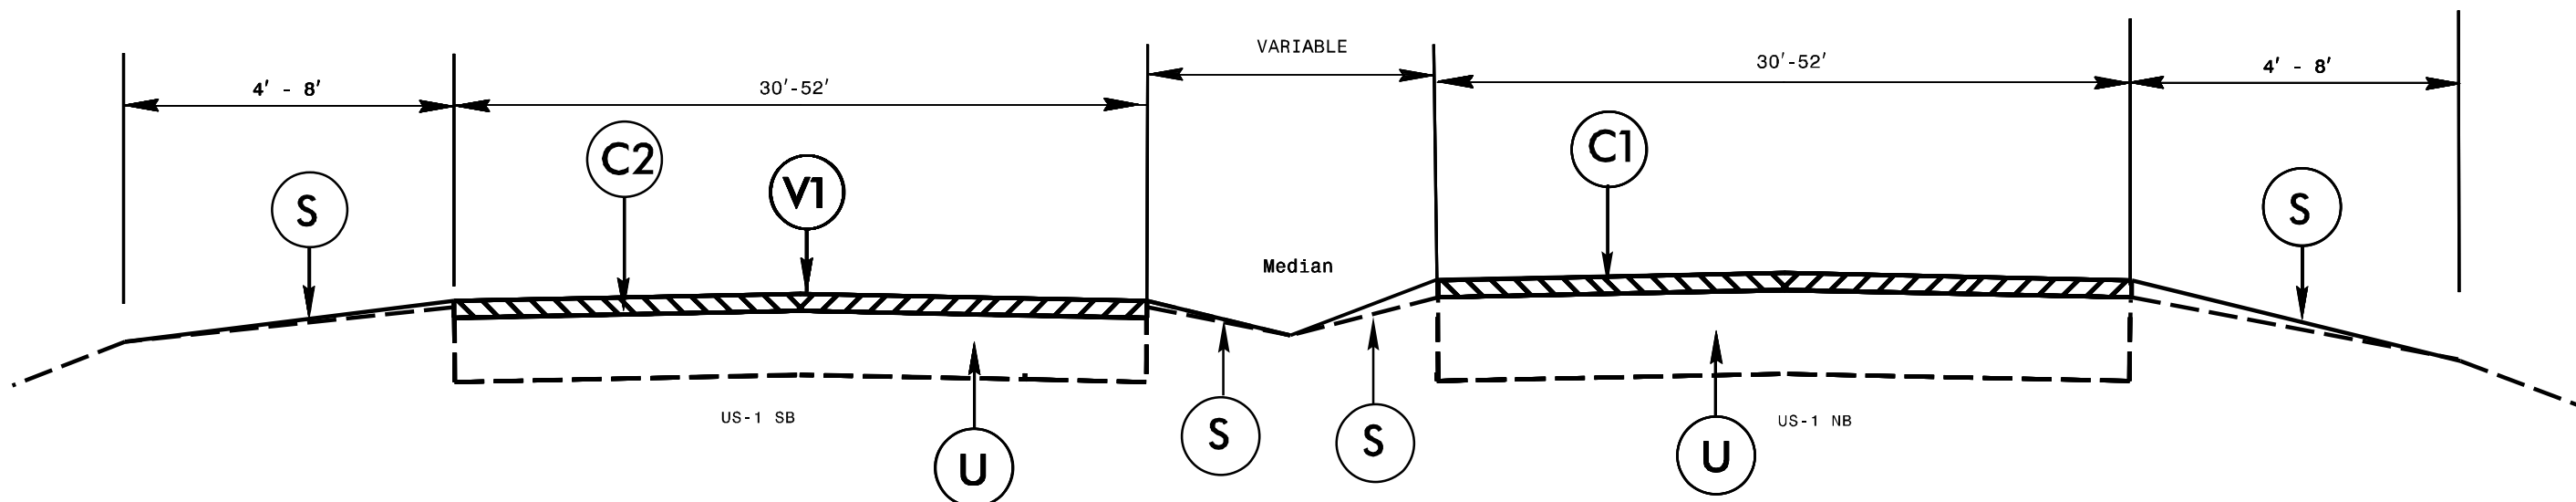

TYPICAL SECTION NO. 1

