


6/2/09



Stantec Consulting Services Inc.  
 801 Jones Franklin Road  
 Suite 300  
 Raleigh, NC 27606  
 Tel. (919) 851-6866  
 Fax. (919) 851-7024  
 www.stantec.com  
 License No. F-0672


PROJECT REFERENCE NO. W-5601EV	SHEET NO. 2A-2
ROADWAY DESIGN ENGINEER SEAL 022037 8/2/2018	PAVEMENT DESIGN ENGINEER SEAL 022896 8/2/2018

**DOCUMENT NOT CONSIDERED FINAL UNLESS ALL SIGNATURES COMPLETED**

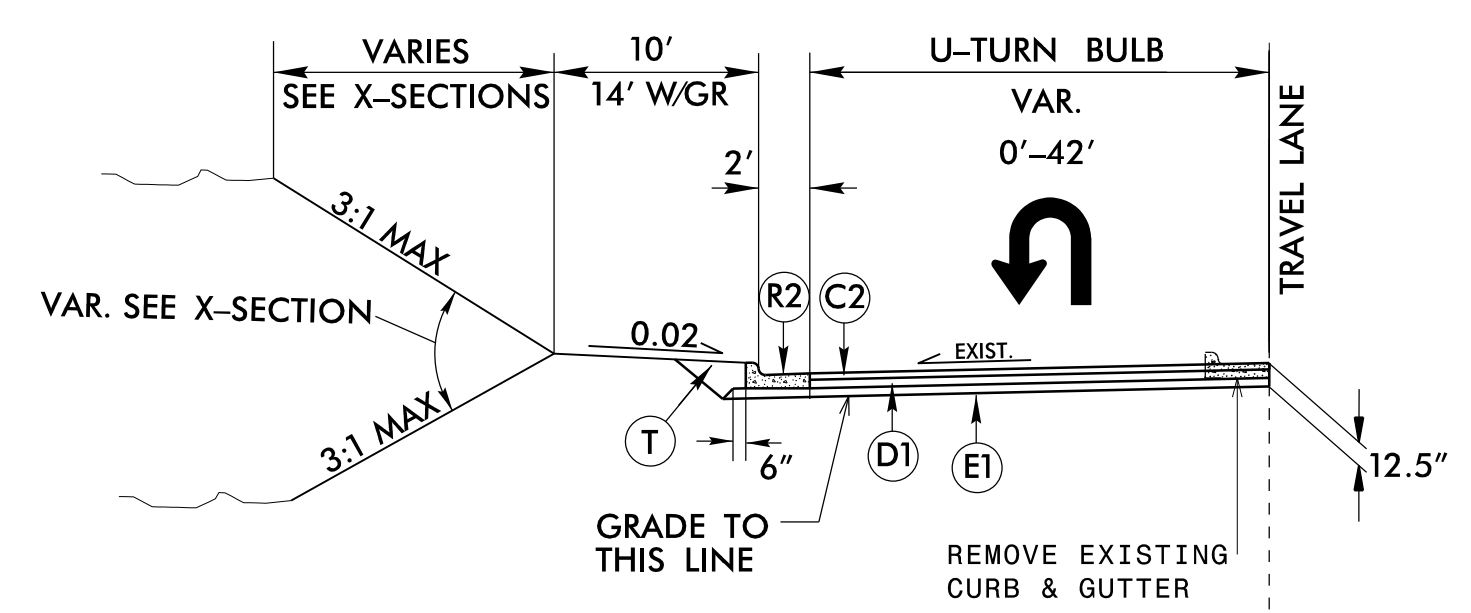

**PARTIAL TYPICAL 2A**

- L- STA. 68 + 80.37 TO 70 + 84.98
- L- STA. 90 + 28.75 TO 92 + 48.25

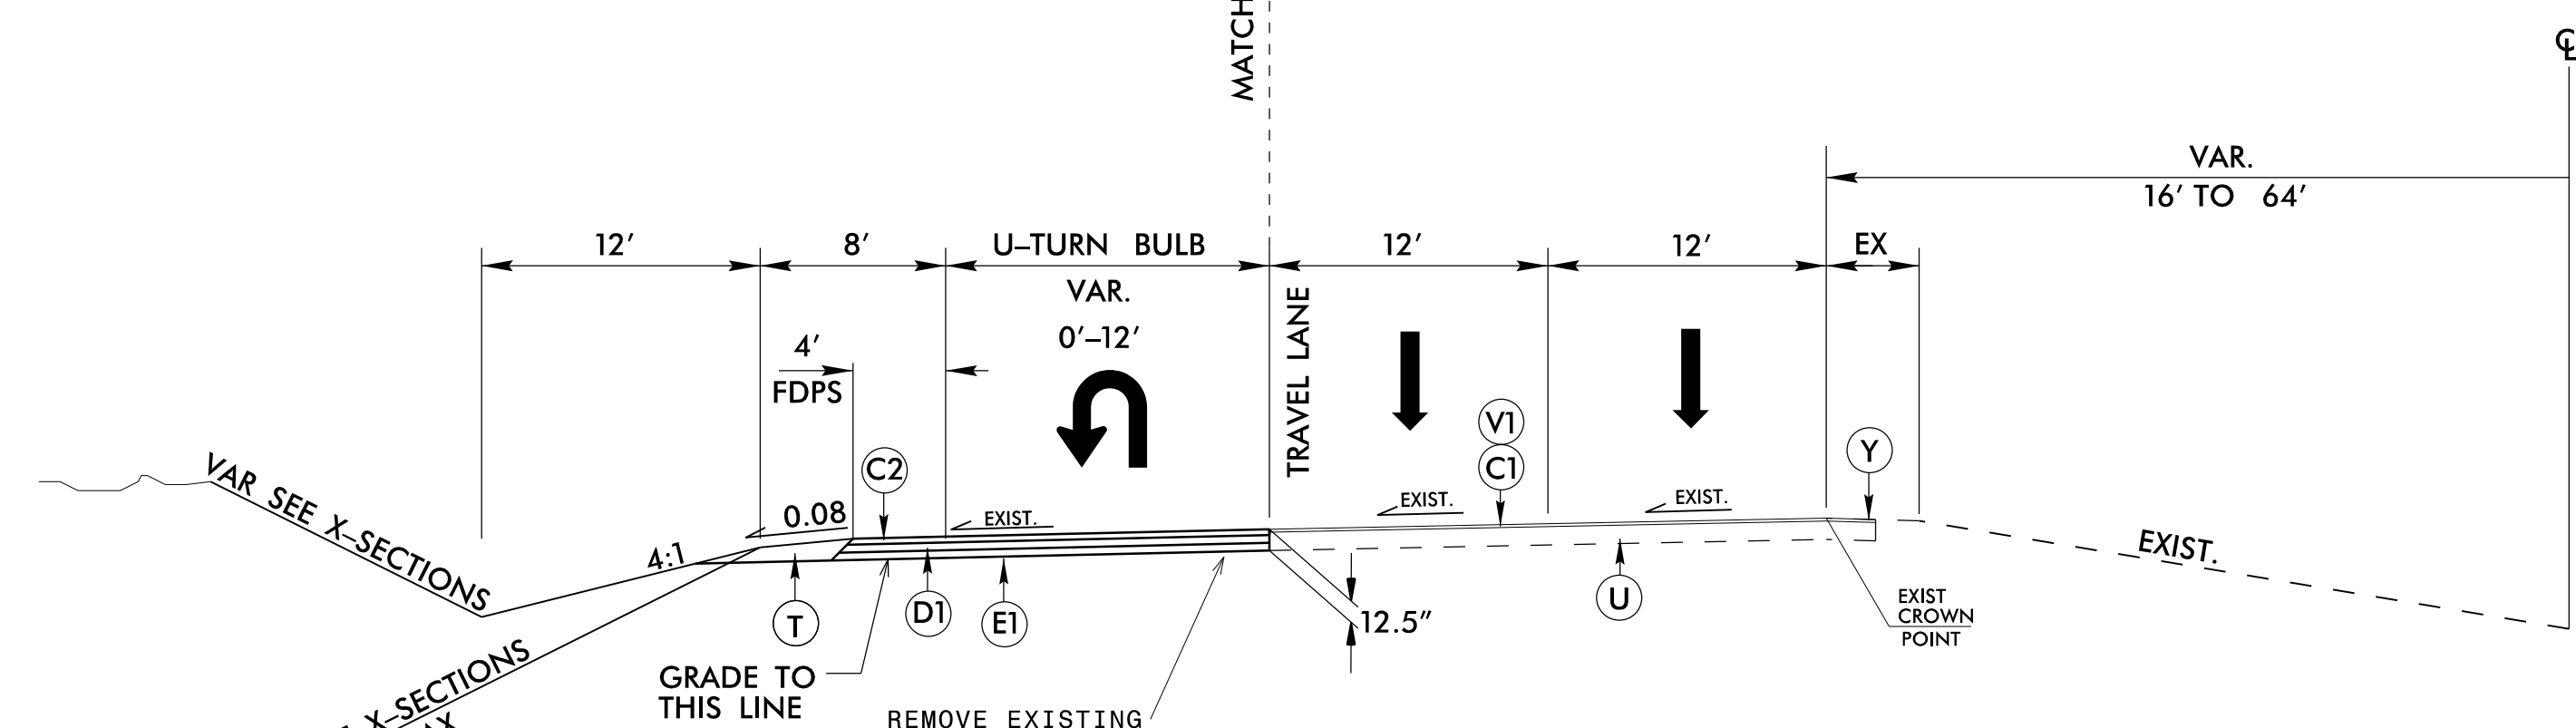

**TYPICAL SECTION No. 2**

- USE TYPICAL SECTION No. 2 :
- L- STA. 24 + 32.29 TO 26 + 27.03
  - L- STA. 46 + 57.34 TO 48 + 76.80
  - L- STA. 55 + 08.77 TO 56 + 30.19
  - L- STA. 152 + 91.80 TO 155 + 60.09

PAVEMENT SCHEDULE	
C1	1.5" S9.5C
C2	3" S9.5C
C3	VAR. DEPTH S9.5C
D1	4" I19.0C
D2	2.5" I19.0C
D3	VAR. DEPTH I19.0C
E1	5.5" B25.0C
E2	VAR. DEPTH B25.0C
R1	1'-6" C&G
R2	2'-6" C&G
R3	CONC. MONO. ISLAND (KEYED-IN)
T	EARTH MATERIAL
U	EXISTING PAVEMENT
V1	MILLING 1.5" DEPTH
V2	MILLING 4" DEPTH
W	WEDGING
Y	MILLED RUMBLE STRIPS

5/21/2018  
 U:\Projects\W5601EV\Proj\W5601EV\_Rdwy\_typ.dgn  
 k1100