




Stantec Consulting Services Inc.  
 801 Jones Franklin Road  
 Suite 300  
 Raleigh, NC 27606  
 Tel. (919) 851-6866  
 Fax. (919) 851-7024  
 www.stantec.com  
 License No. F-0672

PROJECT REFERENCE NO. W-5601EV	SHEET NO. 2A-3
ROADWAY DESIGN ENGINEER SEAL 022037 8/2/2018	PAVEMENT DESIGN ENGINEER SEAL 022896 8/2/2018


**DOCUMENT NOT CONSIDERED FINAL  
 UNLESS ALL SIGNATURES COMPLETED**

PAVEMENT SCHEDULE	
C1	1.5" S9.5C
C2	3" S9.5C
C3	VAR. DEPTH S9.5C
D1	4" I19.0C
D2	2.5" I19.0C
D3	VAR. DEPTH I19.0C
E1	5.5" B25.0C
E2	VAR. DEPTH B25.0C
R1	1'-6" C&G
R2	2'-6" C&G
R3	CONC. MONO. ISLAND (KEYED-IN)
T	EARTH MATERIAL
U	EXISTING PAVEMENT
V1	MILLING 1.5" DEPTH
V2	MILLING 4" DEPTH
W	WEDGING
Y	MILLED RUMBLE STRIPS

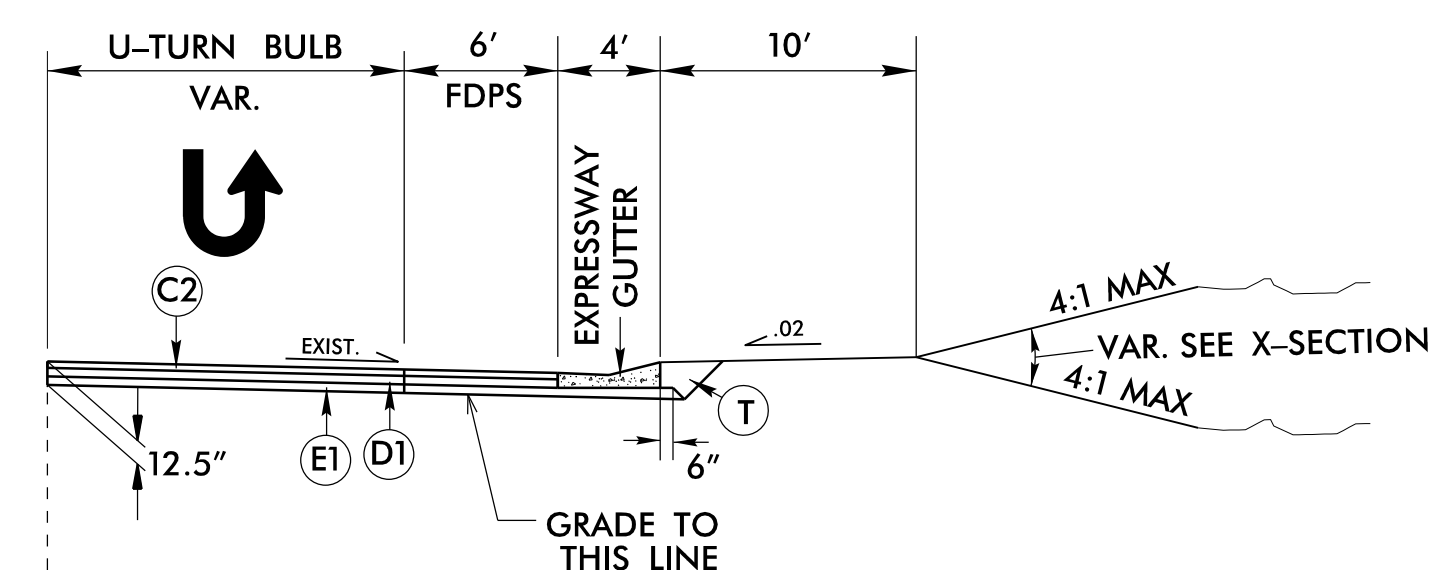

**PARTIAL TYPICAL 3A**

- L- STA. 26+83.96 TO 28+08.66
- L- STA. 130+85.26 TO 133+30.53 (MIRRORED)
- L- STA. 133+81.04 TO 136+20.10

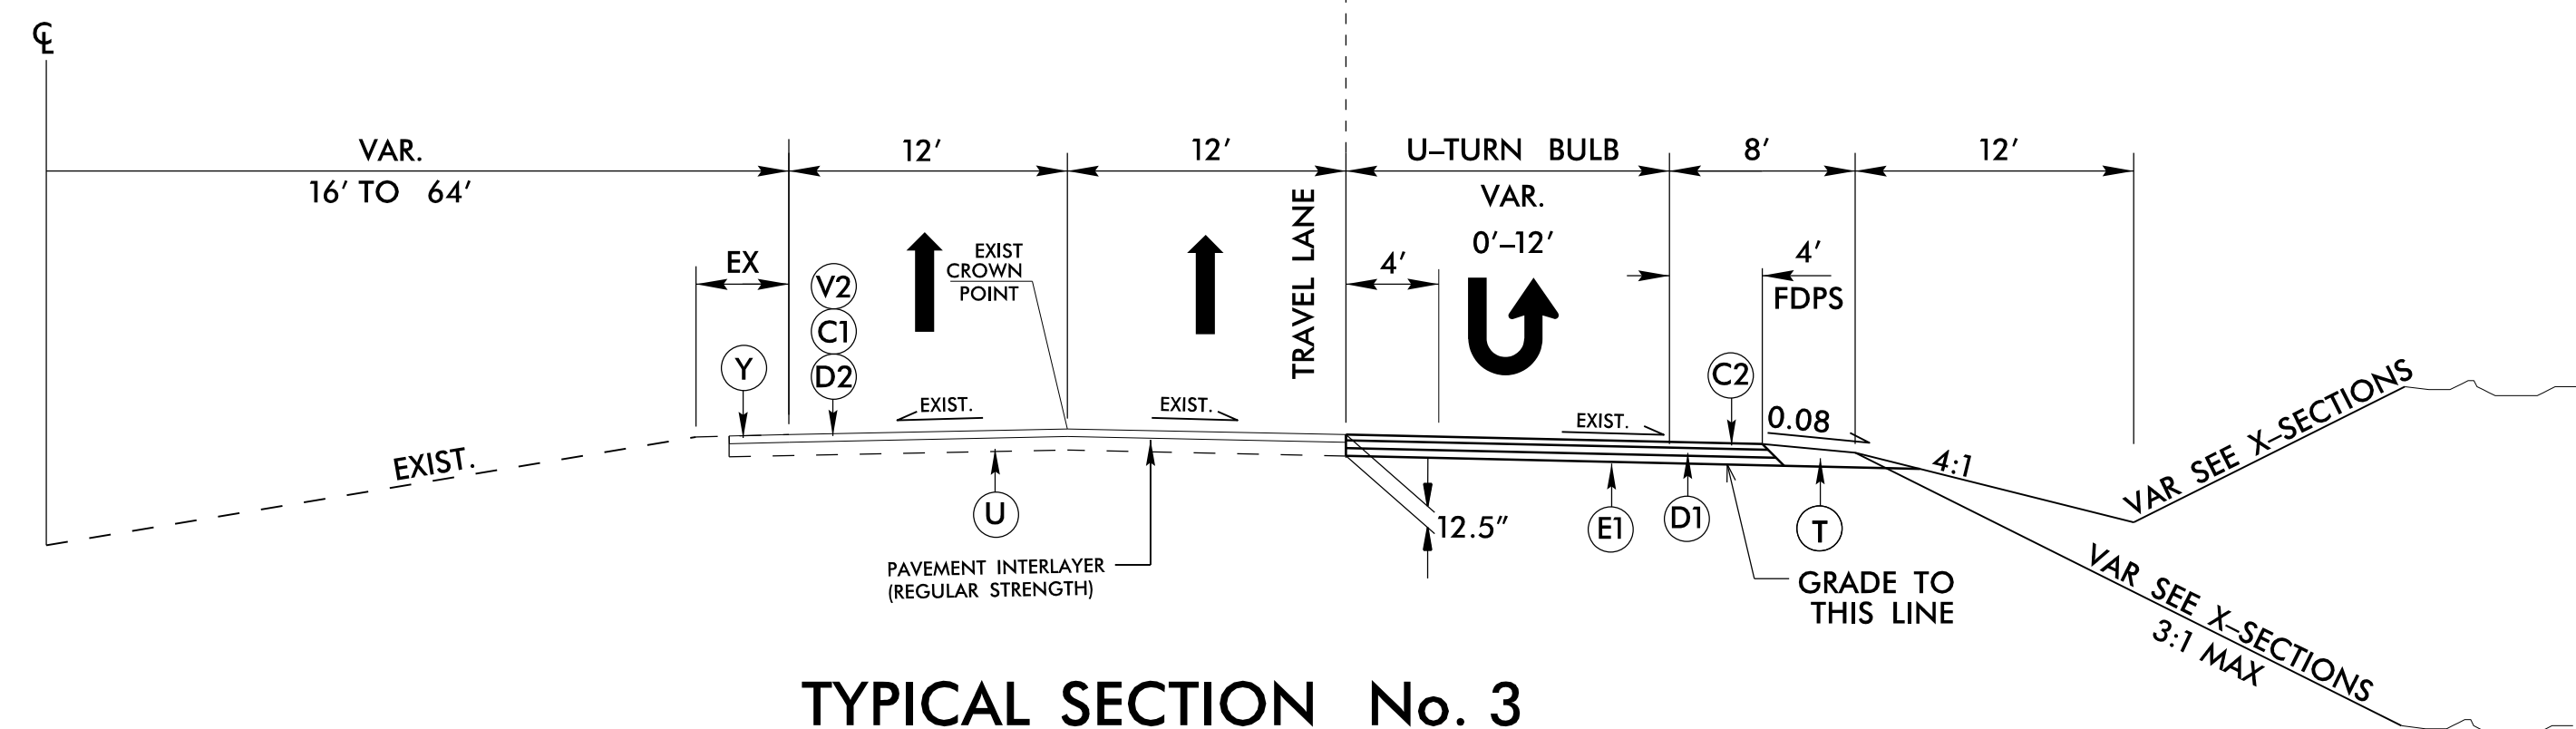

**TYPICAL SECTION No. 3**

- USE TYPICAL SECTION No. 3 :
- L- STA. 41+30.00 TO 43+37.59
  - L- STA. 56+53.09 TO 56+73.61
  - L- STA. 70+89.91 TO 73+16.88
  - L- STA. 120+68.11 TO 122+82.13
  - L- STA. 155+61.24 TO 157+80.73