

6/2/2018




Stantec Consulting Services Inc.
801 Jones Franklin Road
Suite 300
Raleigh, NC 27606
Tel. (919) 851-6866
Fax. (919) 851-7024
www.stantec.com
License No. F-0672

PROJECT REFERENCE NO. W-5601EV	SHEET NO. 2A-5
ROADWAY DESIGN ENGINEER SEAL 022037	PAVEMENT DESIGN ENGINEER SEAL 022896

6/2/2018


DOCUMENT NOT CONSIDERED FINAL UNLESS ALL SIGNATURES COMPLETED

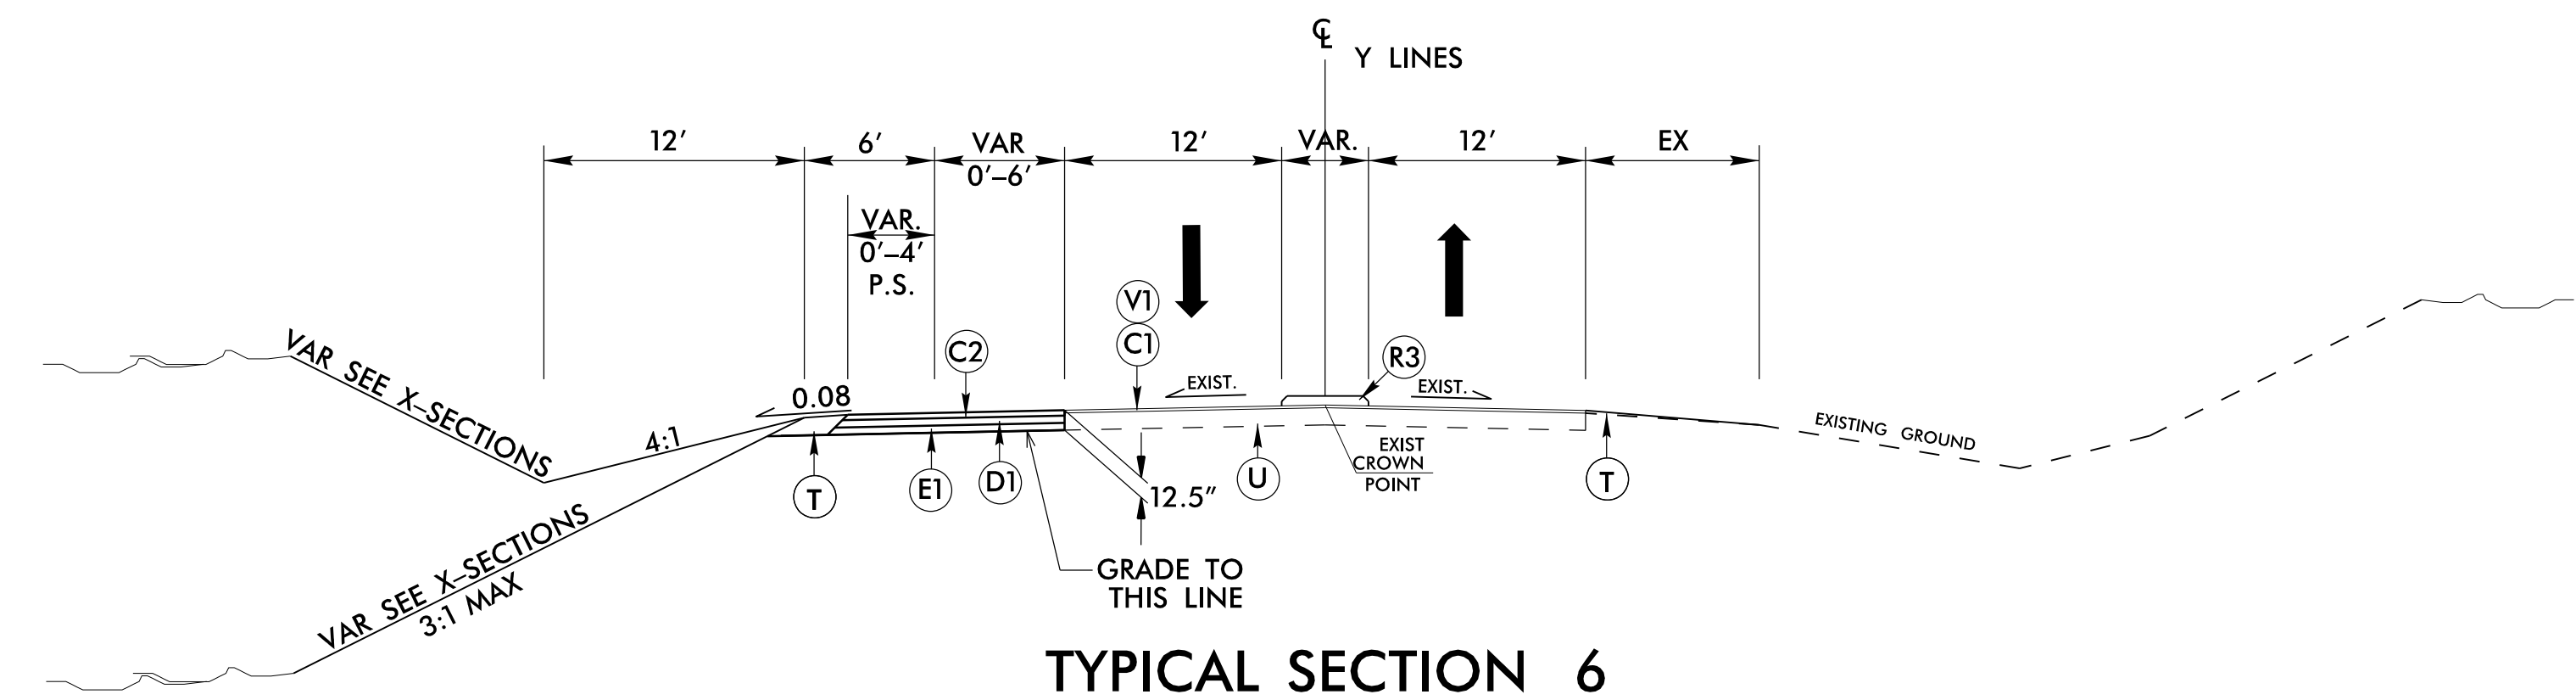

TYPICAL SECTION 6

- USE TYPICAL SECTION No. 6:
 -Y1- STA. 10+57.49 TO 11+02.62
 -Y2- STA. 10+56.00 TO 11+10.56
 -Y3- STA. 10+35.85 TO 11+46.25
 -Y4- STA. 10+91.62 TO 12+13.91
 -Y9- STA. 10+94.12 TO 12+40.56
 -Y9RPA- STA. 11+11.99 TO 15+96.89
 -Y10- STA. 10+37.61 TO 10+81.68
 -Y11- STA. 10+57.62 TO 11+16.45

PAVEMENT SCHEDULE	
C1	1.5" S9.5C
C2	3" S9.5C
C3	VAR. DEPTH S9.5C
D1	4" I19.0C
D2	2.5" I19.0C
D3	VAR. DEPTH I19.0C
E1	5.5" B25.0C
E2	VAR. DEPTH B25.0C
R1	1'-6" C&G
R2	2'-6" C&G
R3	CONC. MONO. ISLAND (KEYED-IN)
T	EARTH MATERIAL
U	EXISTING PAVEMENT
V1	MILLING 1.5" DEPTH
V2	MILLING 4" DEPTH
W	WEDGING
Y	MILLED RUMBLE STRIPS

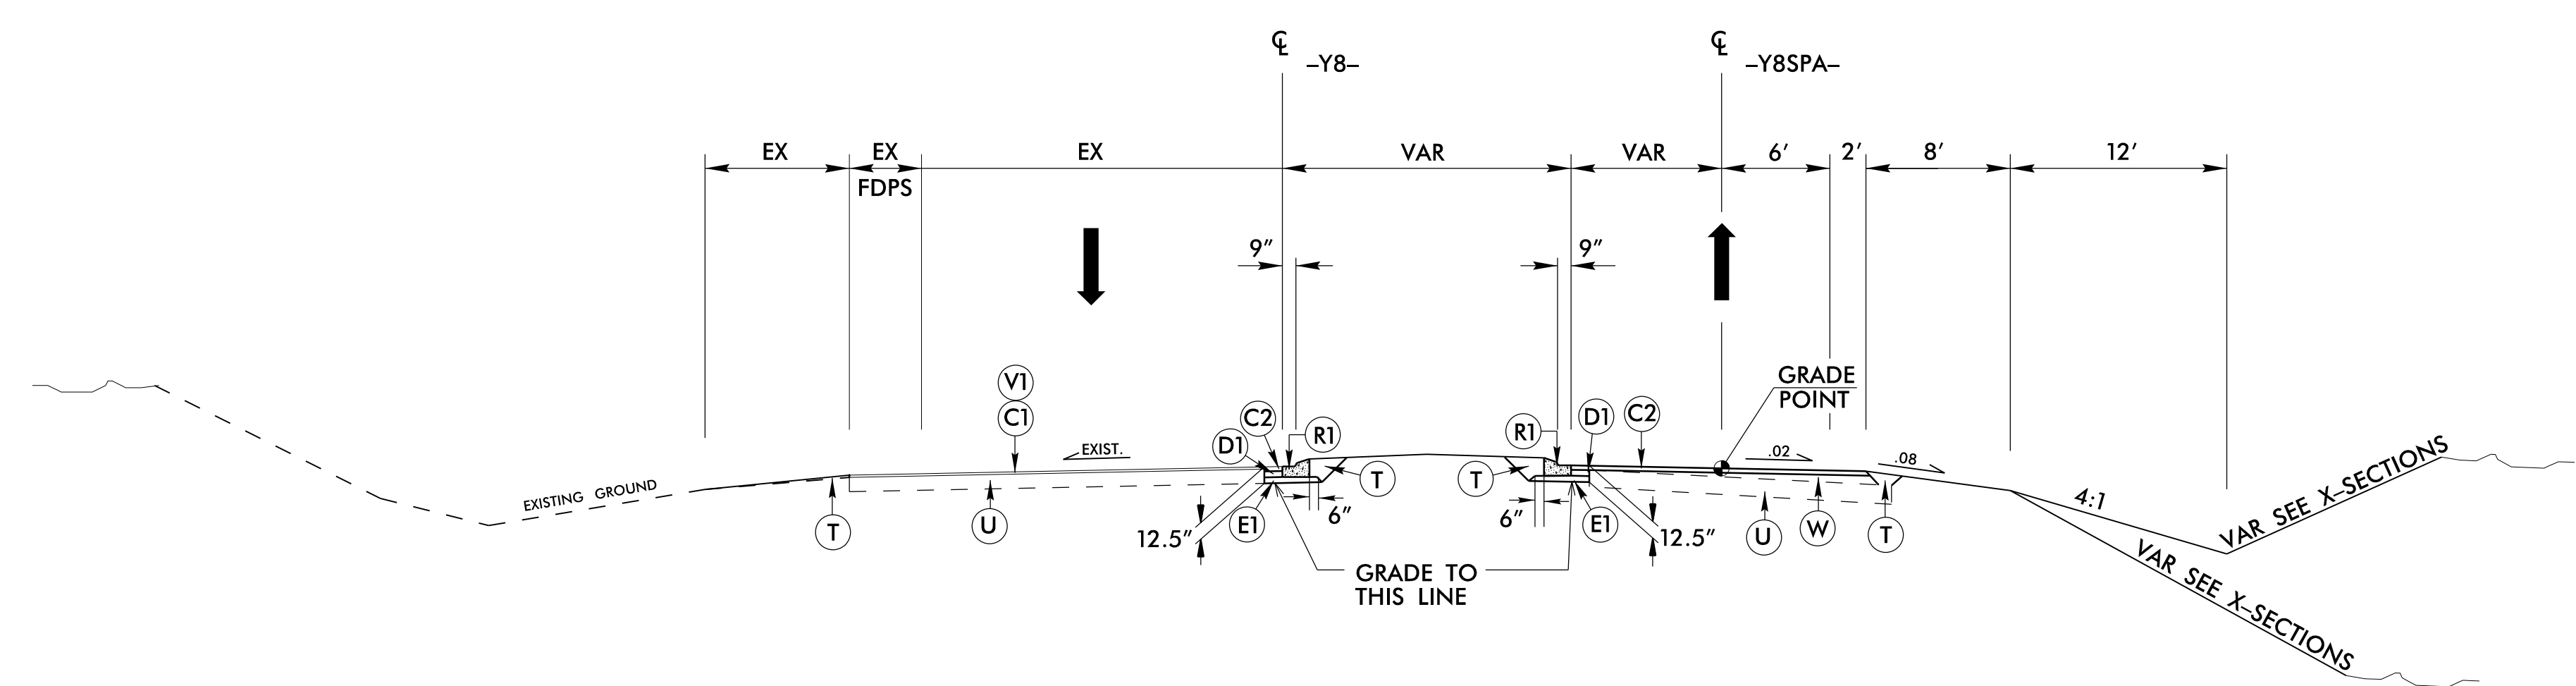

TYPICAL SECTION No. 7

- USE TYPICAL SECTION No. 7:
 -Y8SPA- STA. 10+00.00 TO 11+54.38

6/2/2018
 U:\Projects\W5601EV\Rel\typ.dgn
 k1100