


8/17/99

Stantec
 Stantec Consulting Services Inc.
 801 Jones Franklin Road
 Suite 300
 Raleigh, NC 27606
 Tel. (919) 851-6866
 Fax. (919) 851-7024
 www.stantec.com
 License No. F-0672

PROJECT REFERENCE NO. W5601EV	SHEET NO. 2B-5
R/W SHEET NO.	ROADWAY DESIGN ENGINEER


DOCUMENT NOT CONSIDERED FINAL UNLESS ALL SIGNATURES COMPLETED

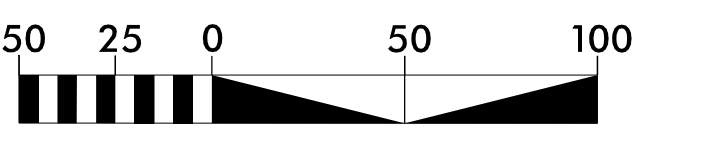

INTERSECTION DETAIL

-L- AND -Y10- -L- AND -Y11-

NOTE: ALL RADII 2' UNLESS OTHERWISE NOTED

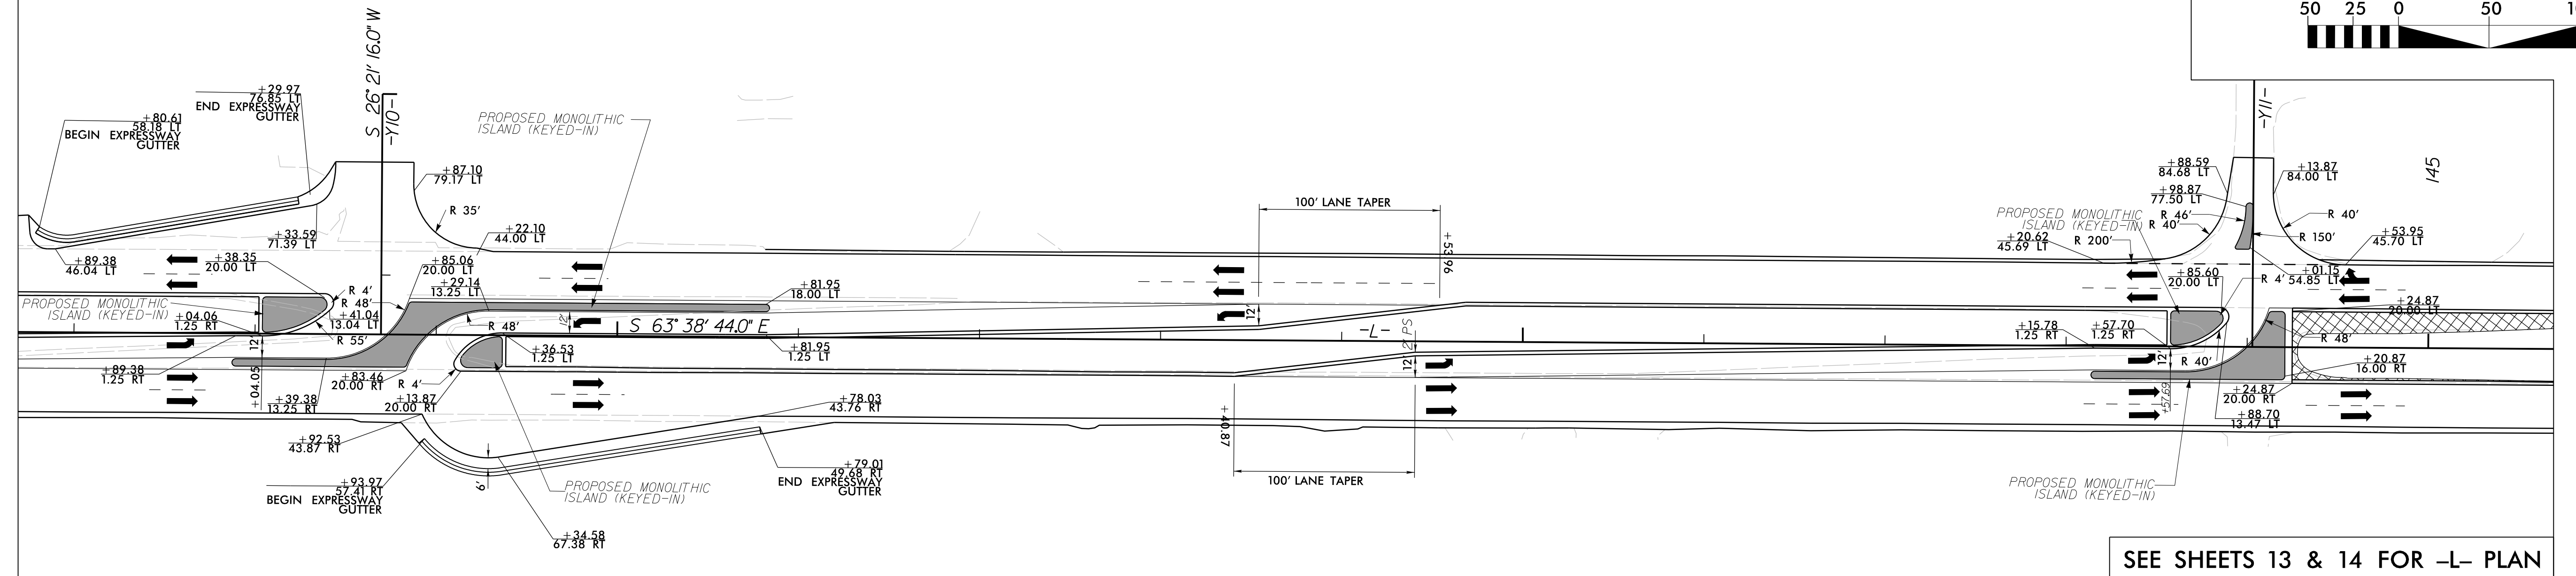


SEE SHEETS 13 & 14 FOR -L- PLAN

INTERSECTION DETAIL

-L- STA 152+00-159+00

NOTE: ALL RADII 2' UNLESS OTHERWISE NOTED

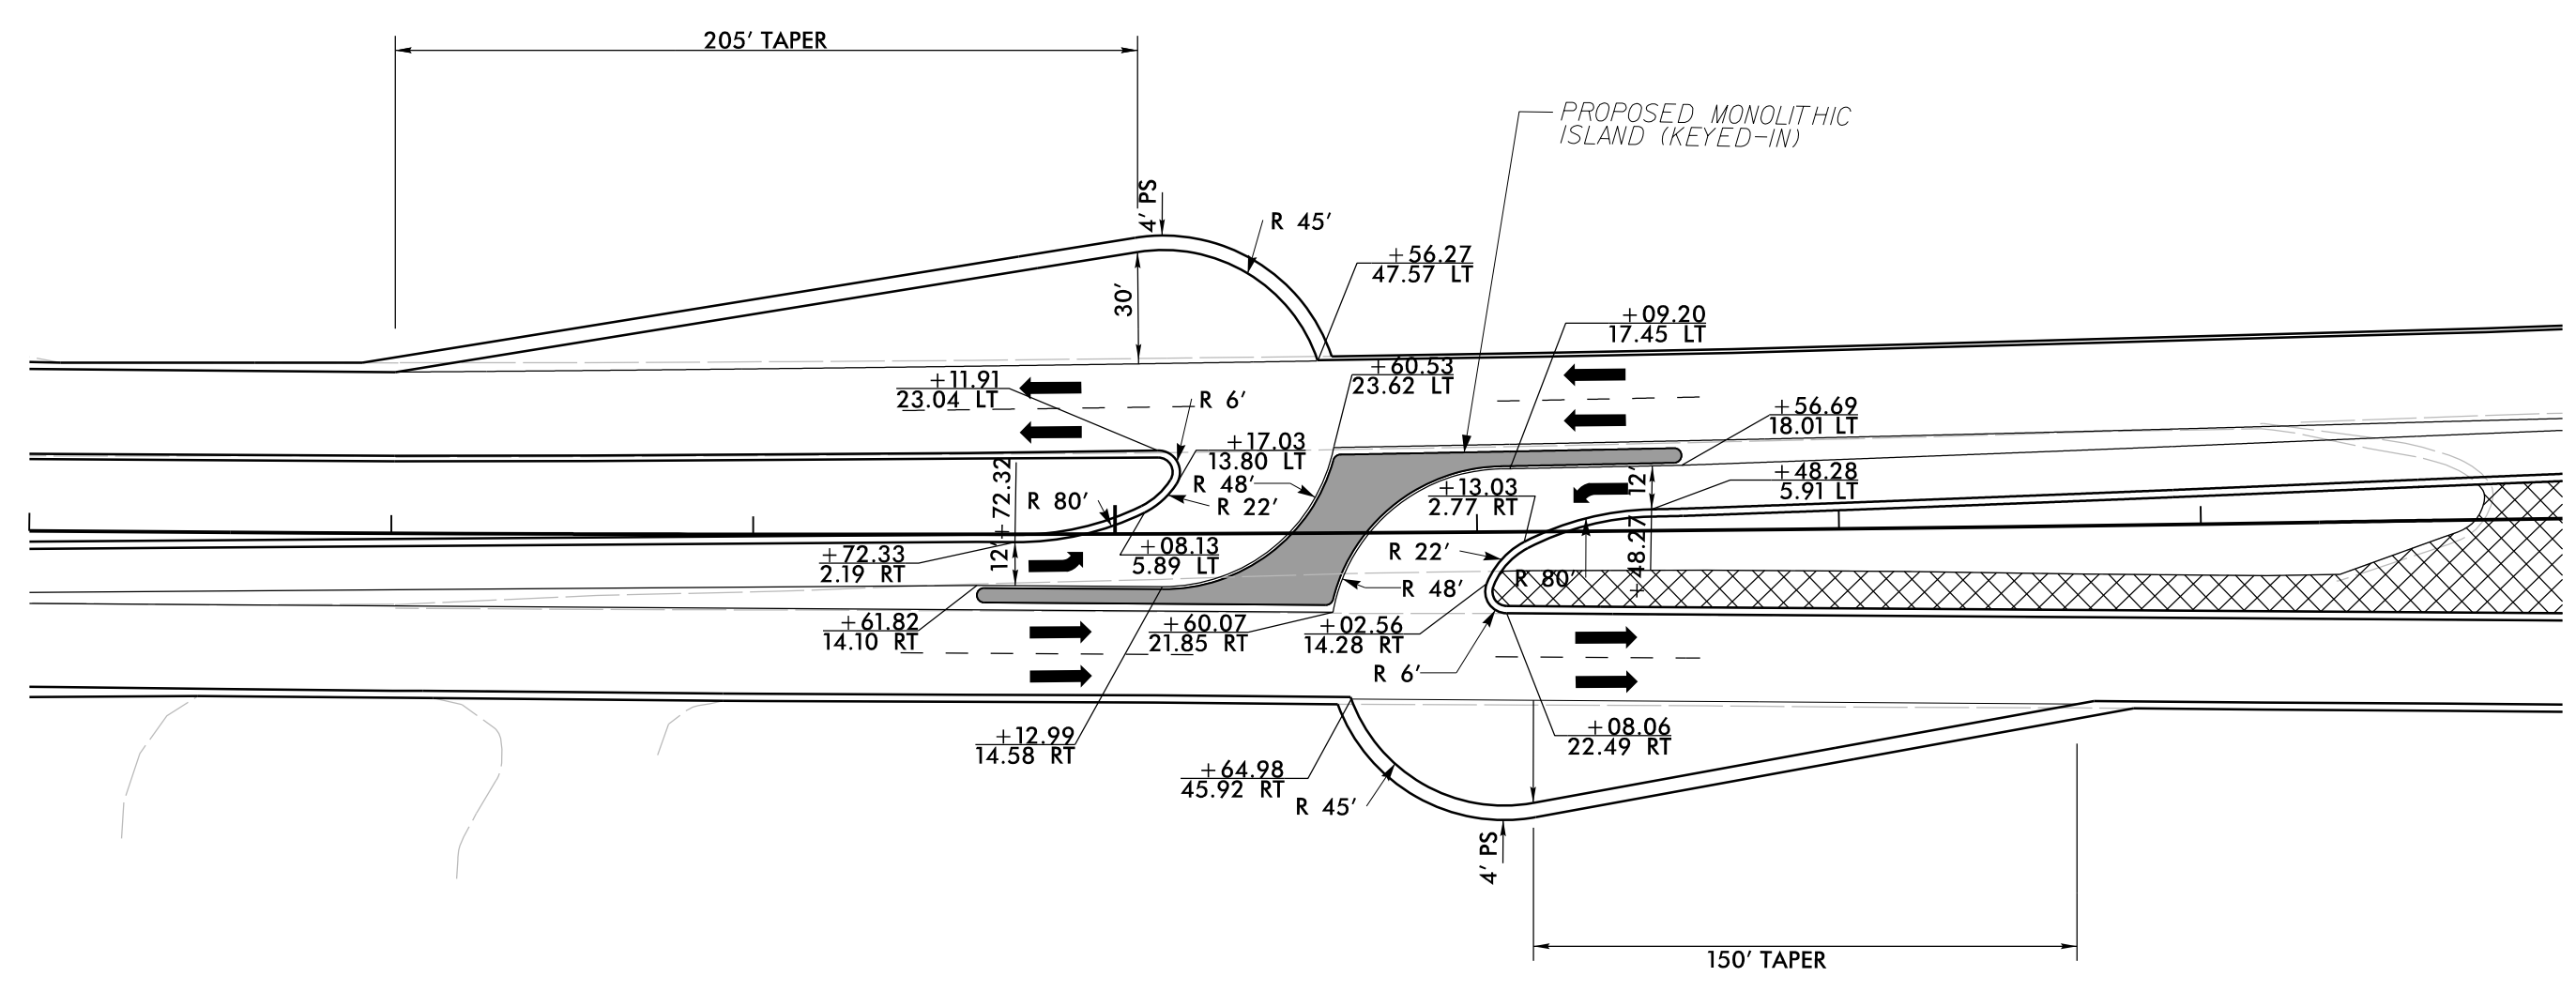

SEE SHEET 15 FOR -L- PLAN

REVISIONS

5/29/2018
J:\Roadway\Pro\W5601EV.rdj_psh2B-5.dgn
-chao