


5/28/2018

-Y8SPA-

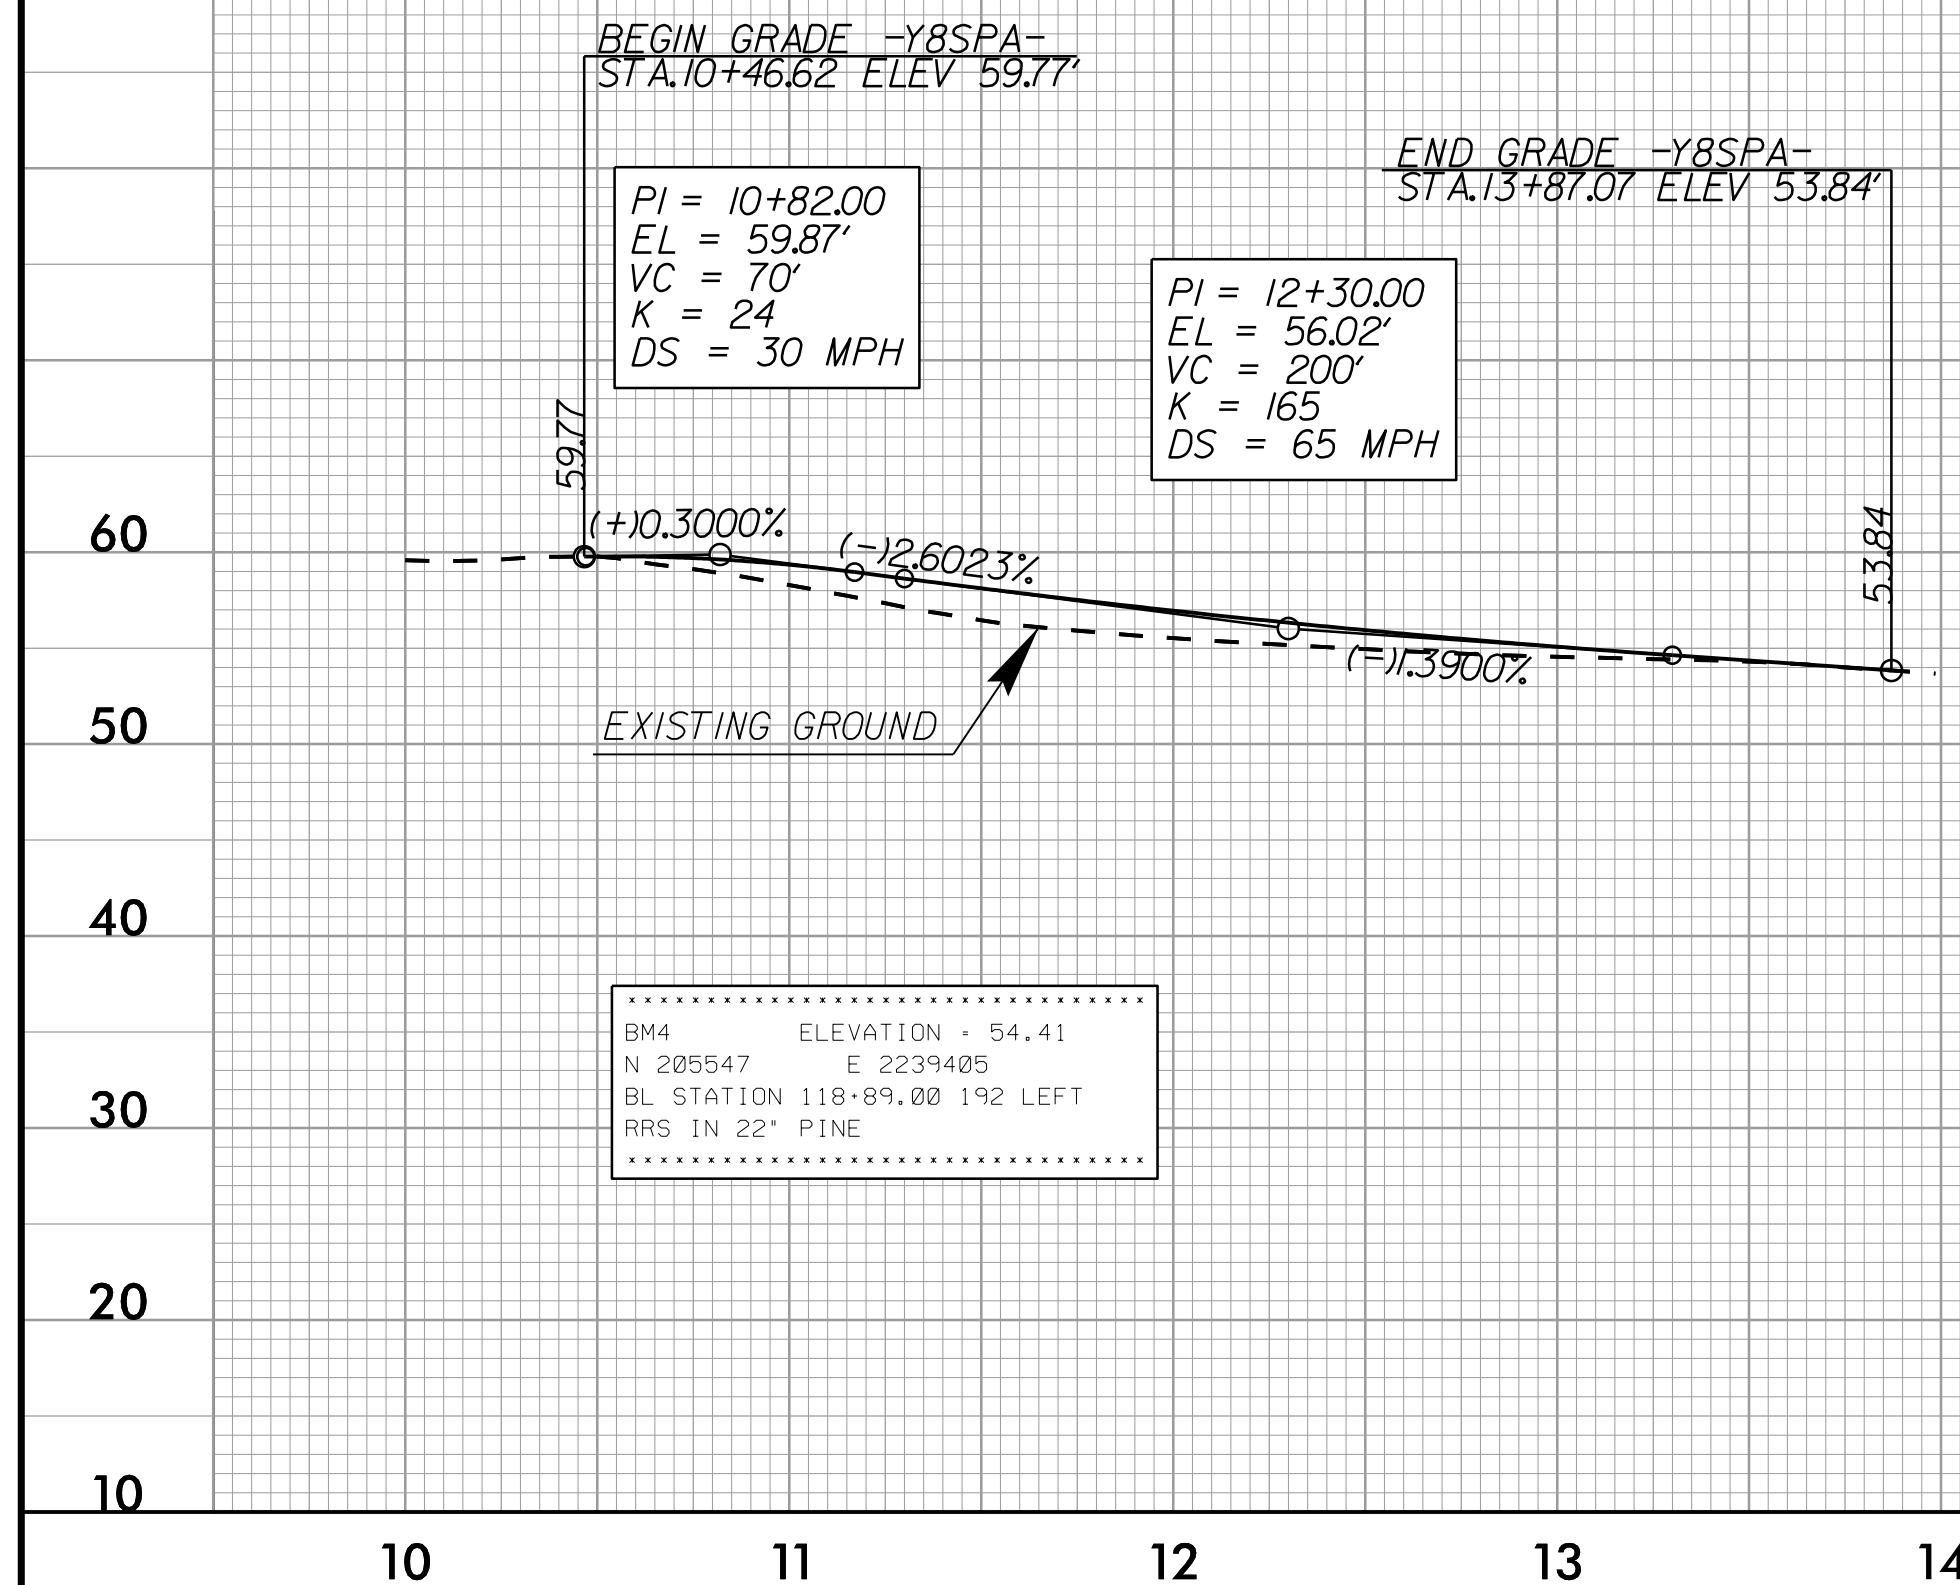

**DOCUMENT NOT CONSIDERED FINAL
UNLESS ALL SIGNATURES COMPLETED**



MI ENGINEERING
1011 SCHAUB DRIVE, SUITE 100
RALEIGH, NC 27606
(919) 851-6666
FIRM PE NUMBER: P-0671



Stantec Consulting Services Inc.
801 Jones Franklin Road
Suite 300
Raleigh, NC 27606
Tel. (919) 851-6866
Fax. (919) 851-7024
www.stantec.com
License No. F-0672

PROJECT REFERENCE NO. <i>W-5601EV</i>	SHEET NO. <i>22</i>
ROADWAY DESIGN ENGINEER	HYDRAULICS ENGINEER

--- MEDIAN DITCH GRADE
 - - - - LEFT DITCH GRADE
 RIGHT DITCH GRADE
 SEE SHEET 10 FOR -L- PLAN

5/28/2018
U:\Projects\W5601EV_rdy_psh.plt.dgn
k1100