


6/23/16



PROJ. REFERENCE NO. W-5601EV	SHEET NO. X-2
---------------------------------	------------------

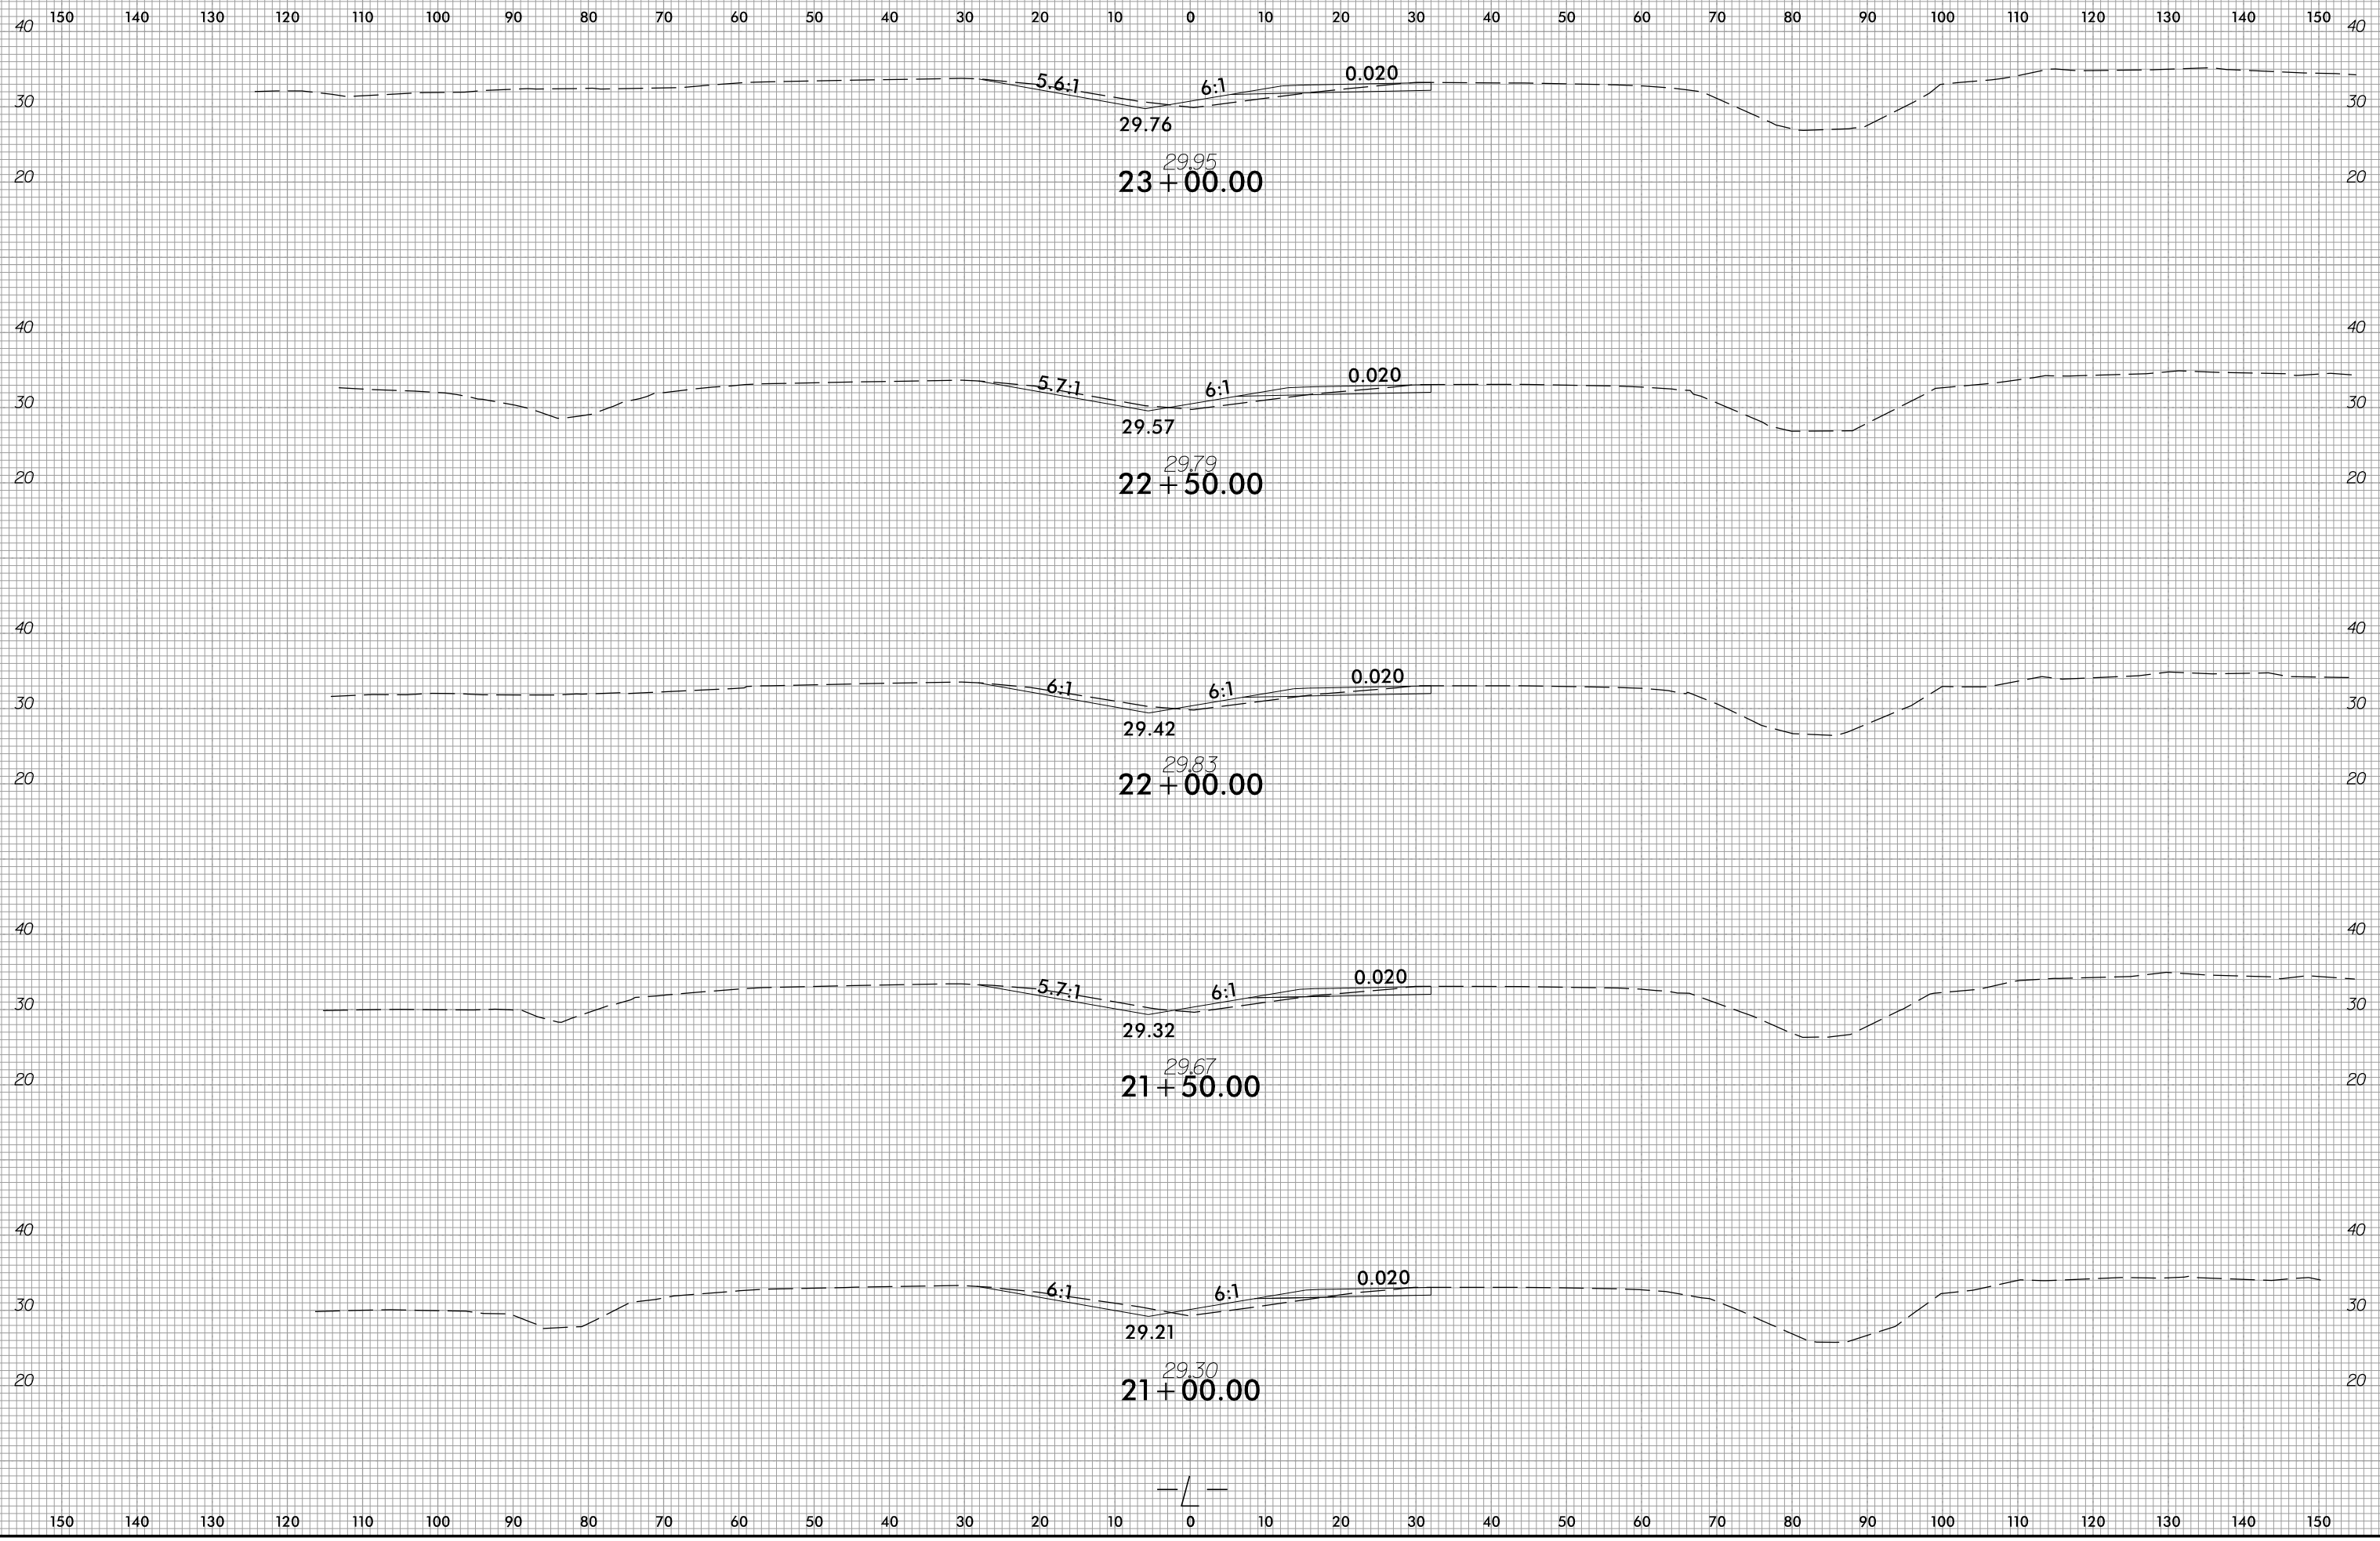

5/1/2018  
U:\Roadway\CorridorModeling\W5601EV\_XPL\_L.dgn  
KHP