


6/23/16



PROJ. REFERENCE NO.	SHEET NO.
W-5601EV	X-8

PROJ. REFERENCE NO.	SHEET NO.
W-5601EV	X-8

150 140 130 120 110 100 90 80 70 60 50 40 30 20 10 0 10 20 30 40 50 60 70 80 90 100 110 120 130 140 150

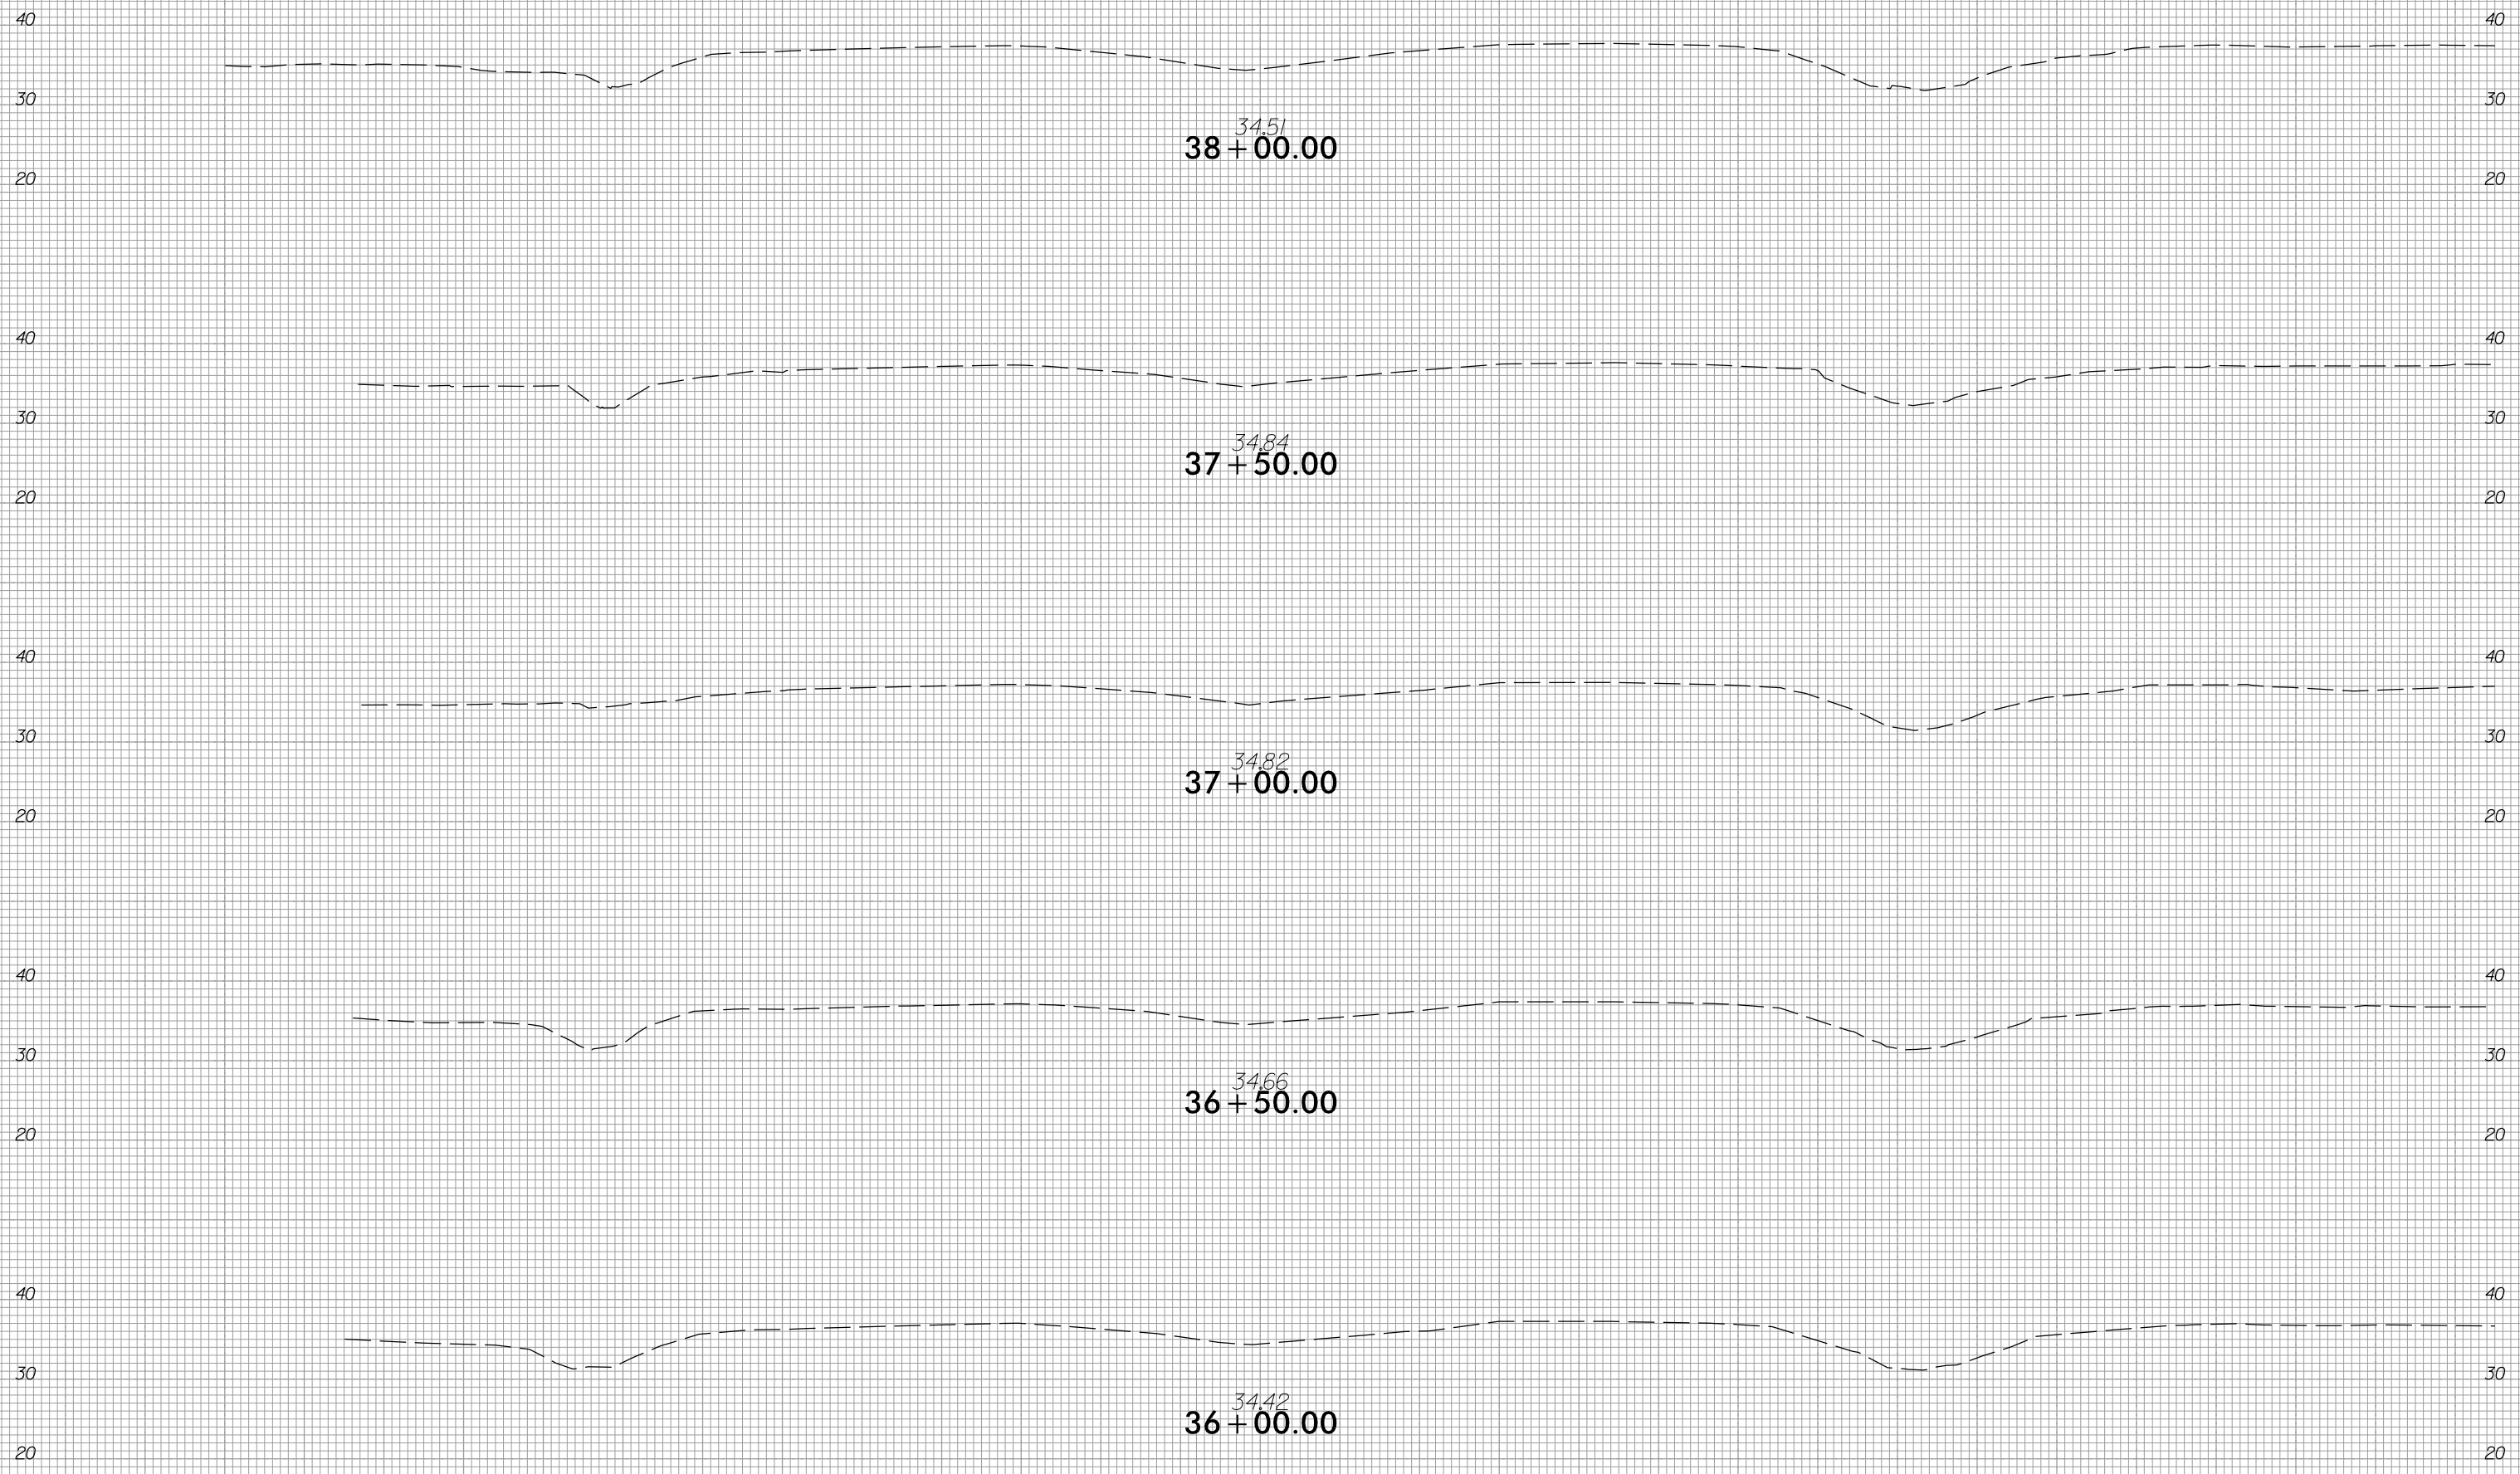

150 140 130 120 110 100 90 80 70 60 50 40 30 20 10 0 10 20 30 40 50 60 70 80 90 100 110 120 130 140 150

5/1/2018
 U:\Roadway\CorridorModeling\W5601EV_XPL_L.dgn
 KHP