


6/23/16



PROJ. REFERENCE NO.
W-5601EV

SHEET NO.
X-21

150 140 130 120 110 100 90 80 70 60 50 40 30 20 10 0 10 20 30 40 50 60 70 80 90 100 110 120 130 140 150

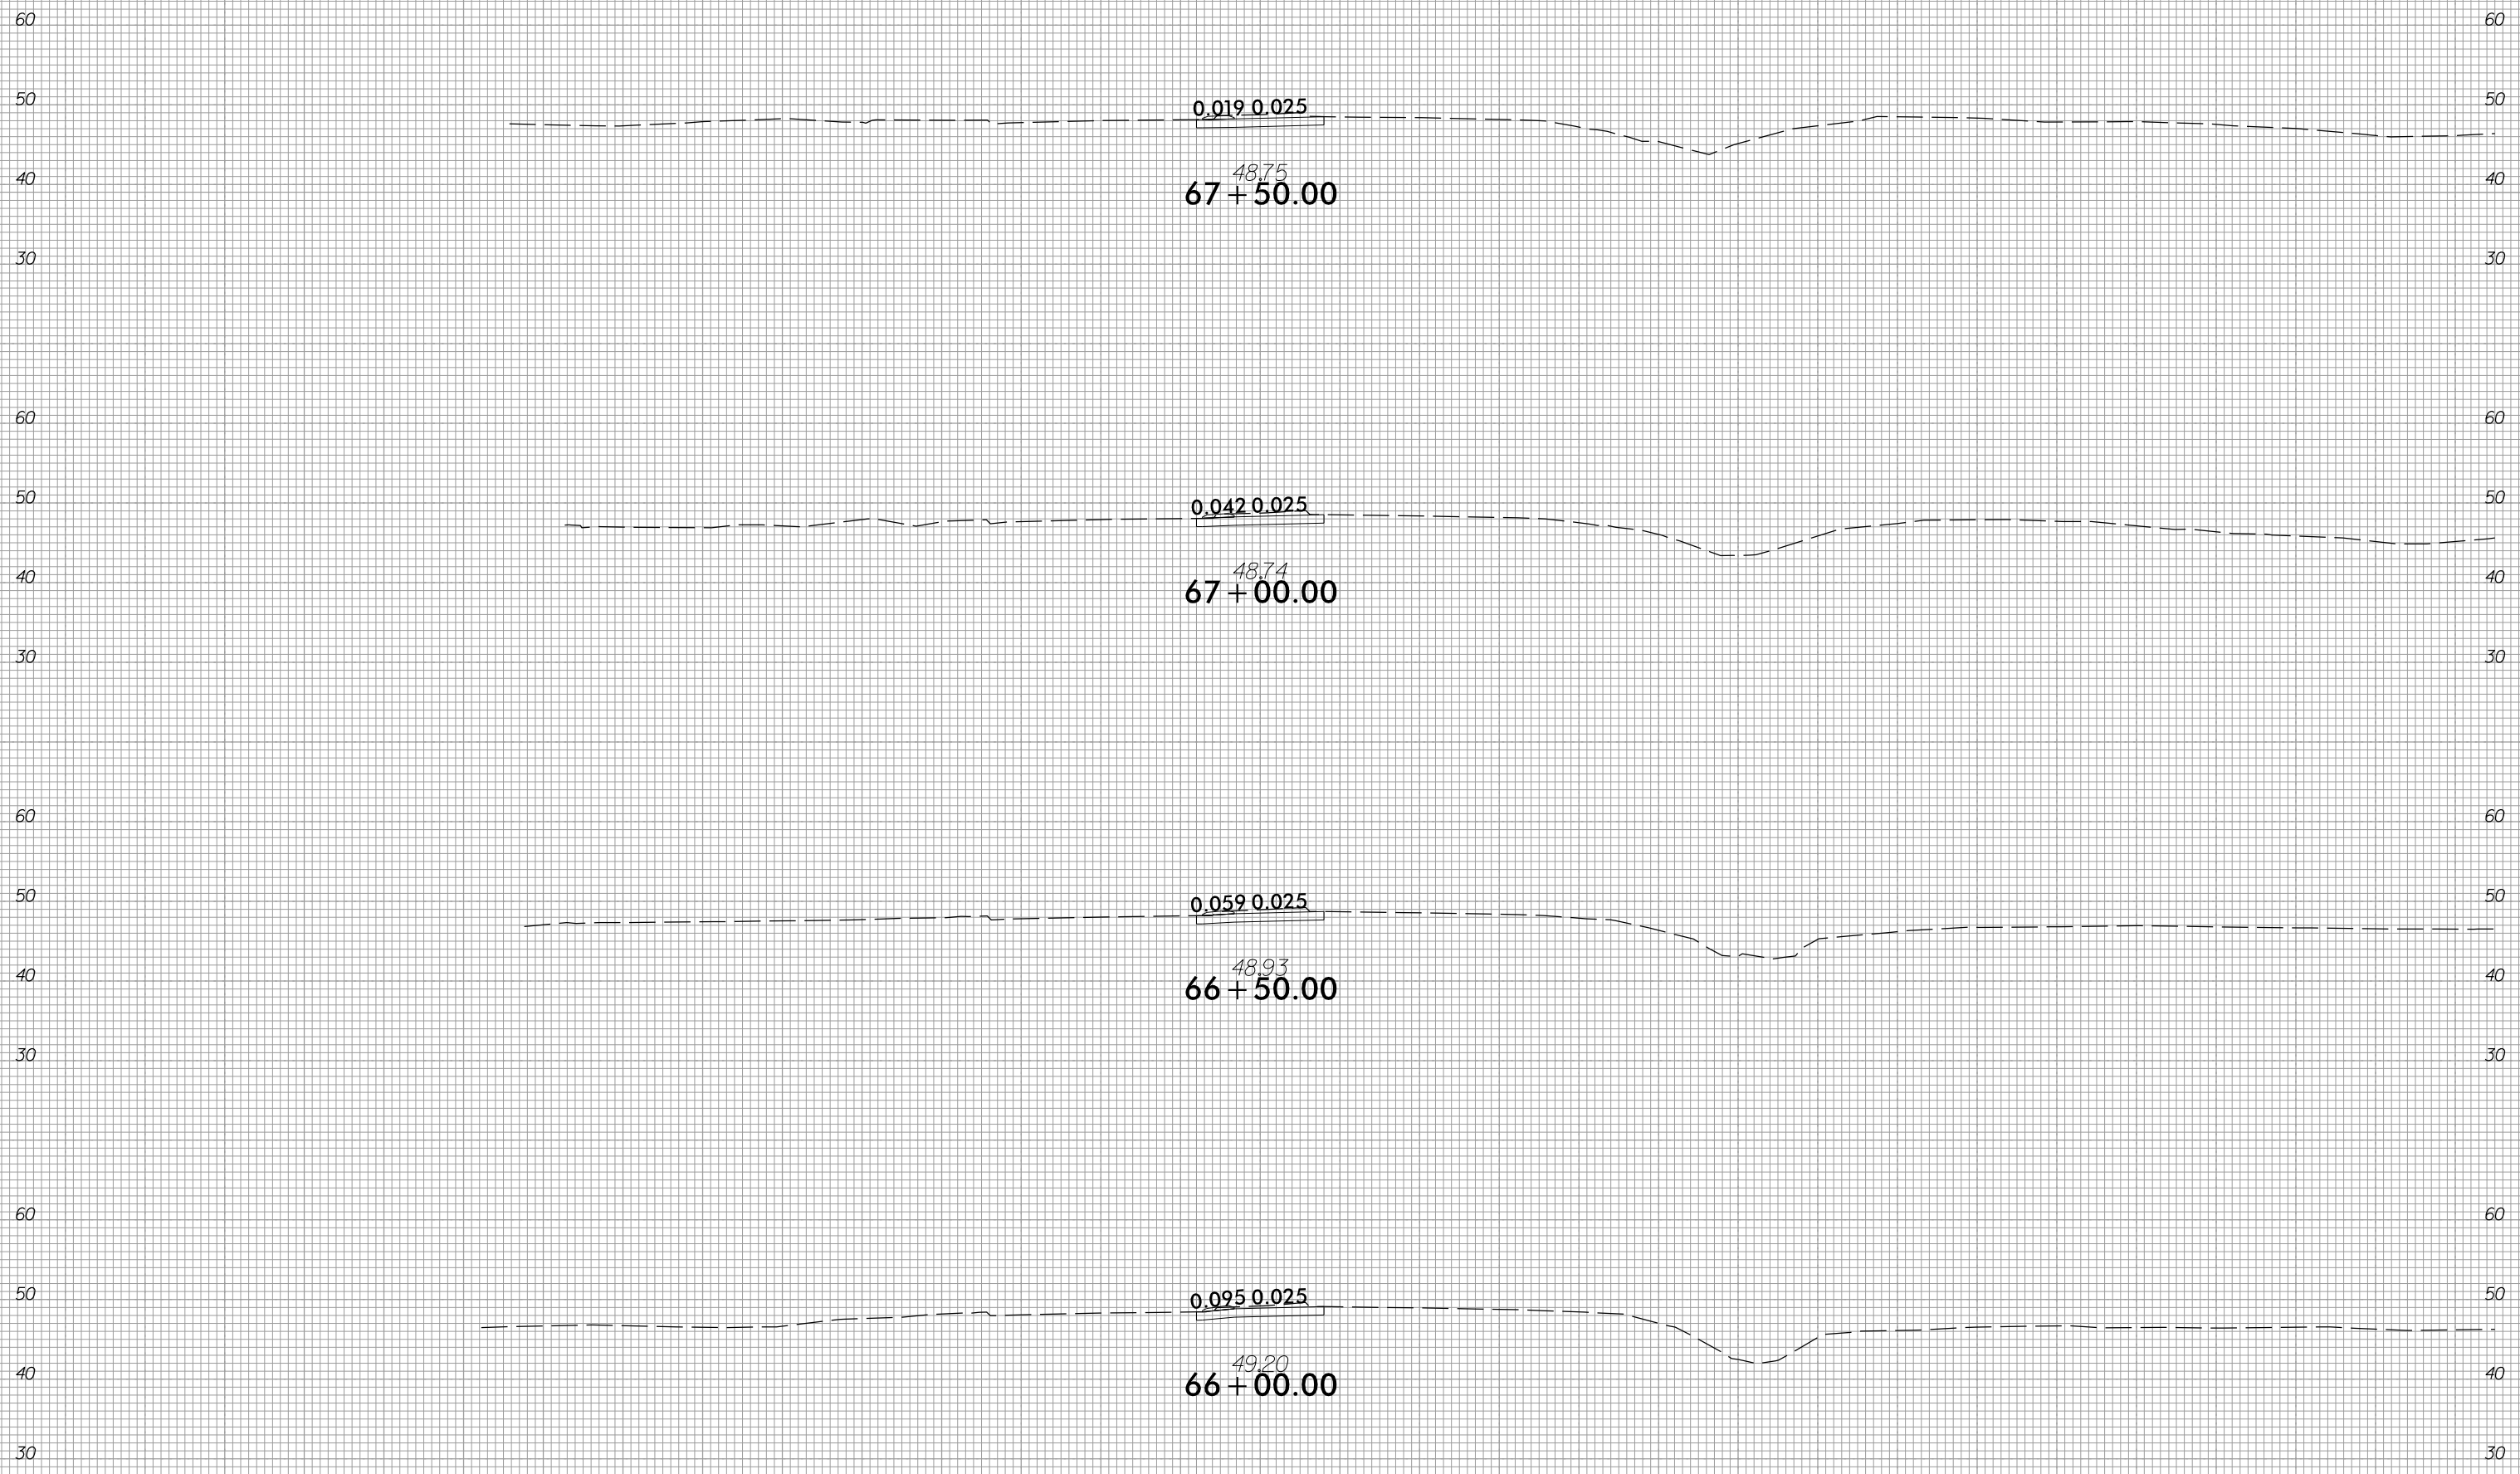


0.019 0.025
48.75
67+50.00

0.042 0.025
48.74
67+00.00

0.059 0.025
48.93
66+50.00

0.095 0.025
49.20
66+00.00

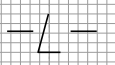

5/1/2018
U:\Roadway\CorridorModeling\W5601EV_XPL_L.dgn
KHP