


6/23/16

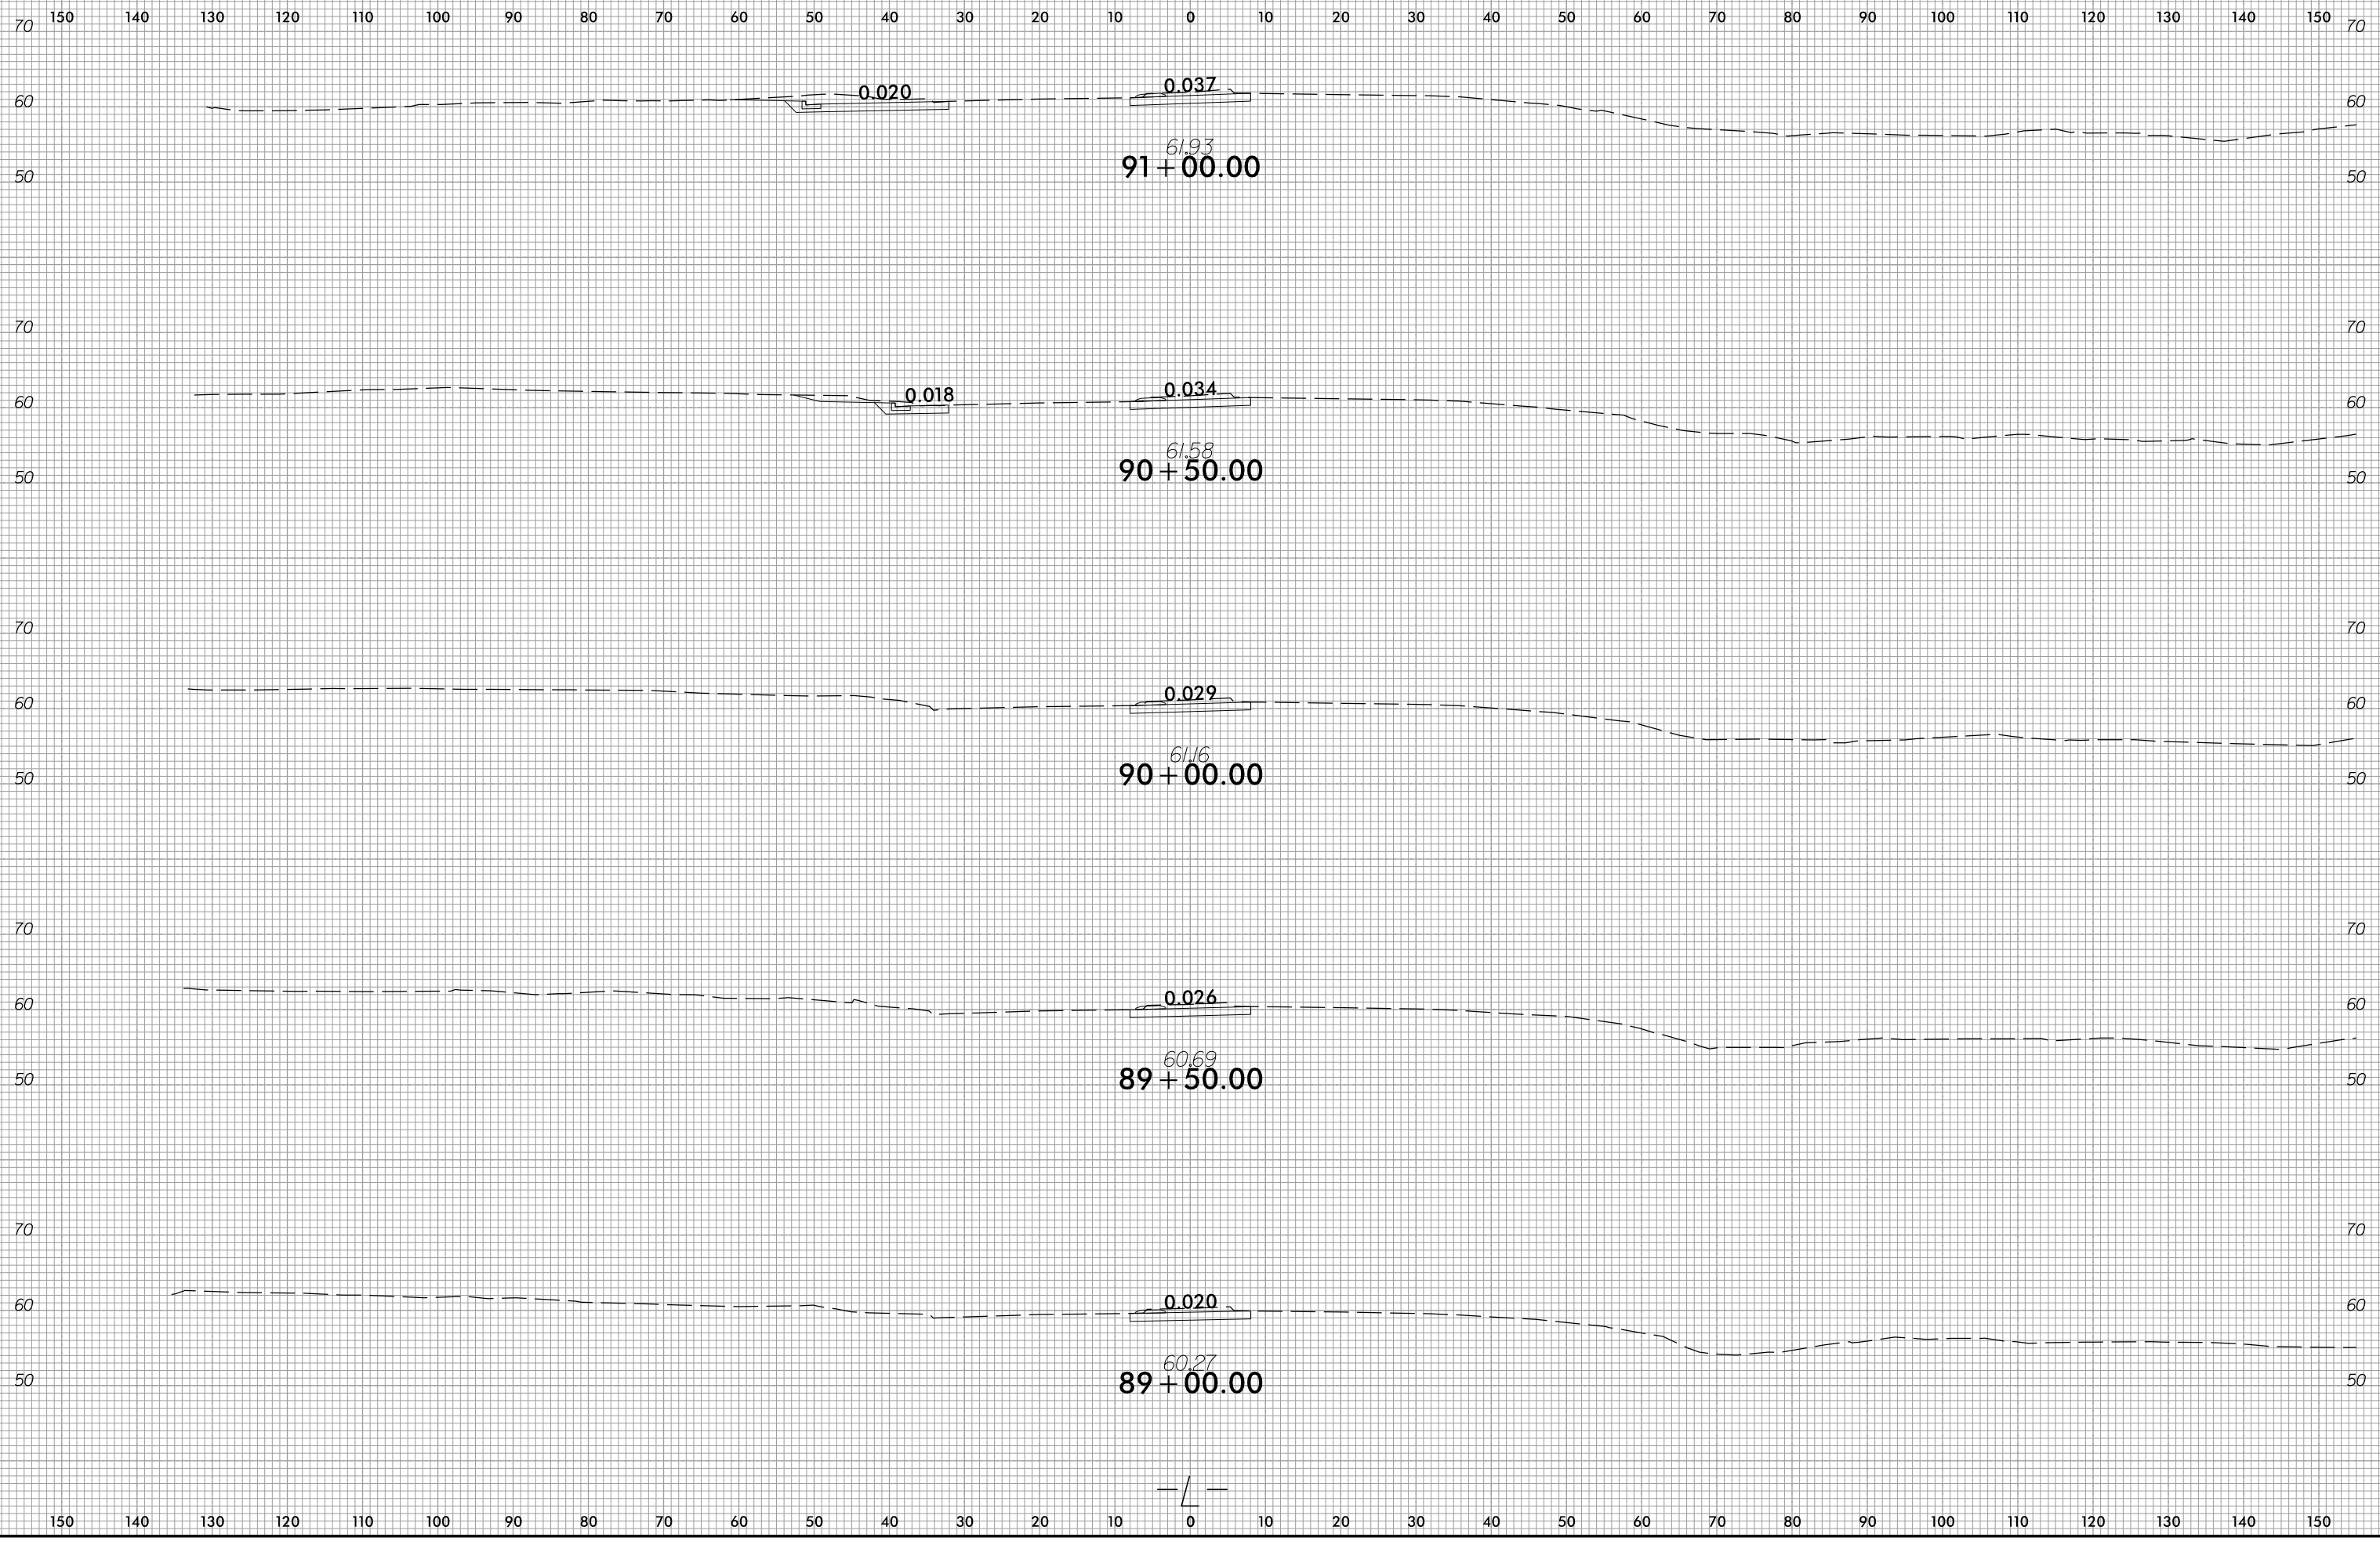

PROJ. REFERENCE NO.	SHEET NO.
W-5601EV	X-31

PROJ. REFERENCE NO.	SHEET NO.
W-5601EV	X-31



5/1/2018
 U:\Roadway\CorridorModeling\W5601EV_XPL_L.dgn
 KHP