


6/23/16




PROJ. REFERENCE NO.	SHEET NO.
W-5601EV	X-65


150 140 130 120 110 100 90 80 70 60 50 40 30 20 10 0 10 20 30 40 50 60 70 80 90 100 110 120 130 140 150

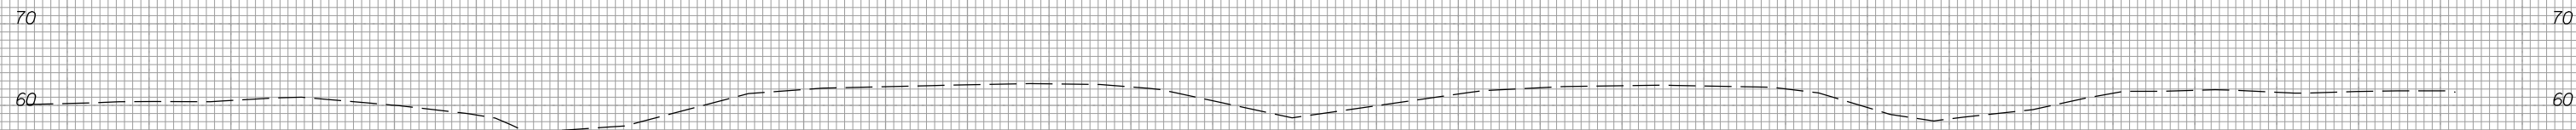

58.53  
163+00.00

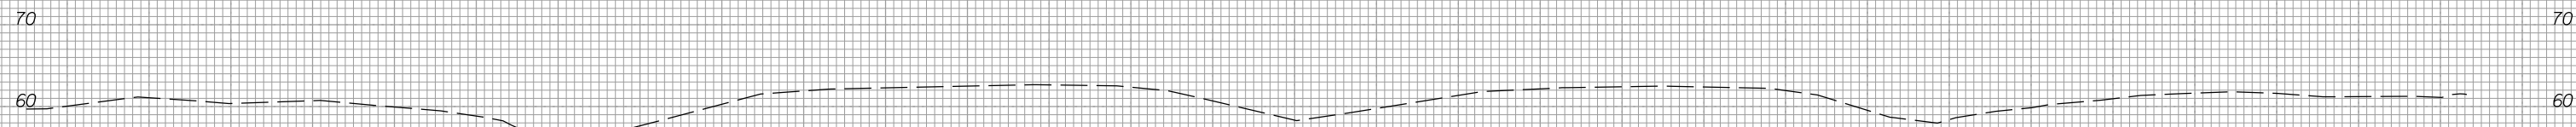

58.32  
162+50.00

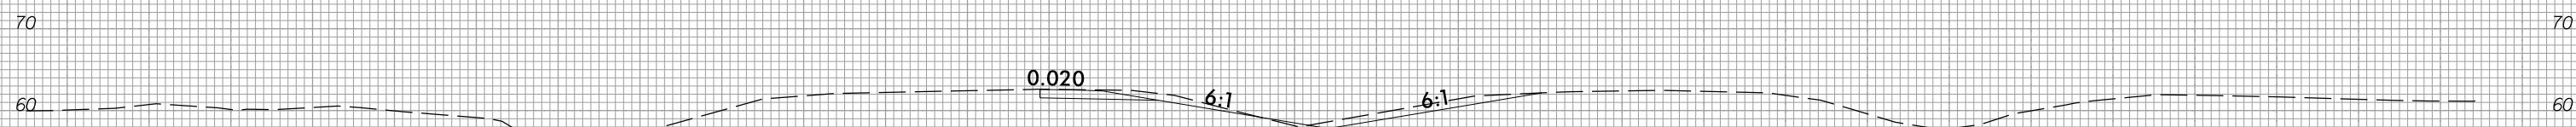

0.020  
6:1  
57.82  
6:1

58.13  
162+00.00



150 140 130 120 110 100 90 80 70 60 50 40 30 20 10 0 10 20 30 40 50 60 70 80 90 100 110 120 130 140 150

5/1/2018  
U:\Roadway\CorridorModeling\W5601EV\_XPL\_L.dgn  
KHP