

**This electronic collection of documents is provided
for the convenience of the user
and is Not a Certified Document –**

**The documents contained herein were originally issued
and sealed by the individuals whose names and license
numbers appear on each page, on the dates appearing
with their signature on that page.**

**This file or an individual page
shall not be considered a certified document.**

Quantities are approximate only. The Resident Engineer will recheck-section the work accurately when the project is staked out. These cross-section notes will be used in computing the final quantities for which the contractor will be paid.

STATE OF NORTH CAROLINA DIVISION OF HIGHWAYS

| | |
|---------------------|-----------|
| PROJ. REFERENCE NO. | SHEET NO. |
| W-5601EV | X1-A |

NOTE: EMBANKMENT COLUMN DOES NOT INCLUDES BACKFILL FOR UNDERCUT

CROSS-SECTION SUMMARY

| Station L (LT) | Uncl. Exc. (cu. yd.) | Embt (cu. yd.) | Undercut (cu. yd.) | Station L (LT) | Uncl. Exc. (cu. yd.) | Embt (cu. yd.) | Undercut (cu. yd.) | Station L (MEDIAN) | Uncl. Exc. (cu. yd.) | Embt (cu. yd.) | Undercut (cu. yd.) | Station L (MEDIAN) | Uncl. Exc. (cu. yd.) | Embt (cu. yd.) | Undercut (cu. yd.) |
|-------------------|-------------------------|-------------------|-----------------------|-------------------|-------------------------|-------------------|-----------------------|-----------------------|-------------------------|-------------------|-----------------------|-----------------------|-------------------------|-------------------|-----------------------|
| 24+50.00 | 7 | 0 | 0 | 156+00.00 | 8 | 45 | 0 | 44+00.00 | 71 | 24 | 0 | 70+50.00 | 40 | 0 | 0 |
| 25+00.00 | 17 | 0 | 0 | | | | | 44+50.00 | 65 | 38 | 0 | 71+00.00 | 42 | 0 | 0 |
| 25+50.00 | 32 | 13 | 0 | Station | Uncl. Exc. | Embt | Undercut | 45+00.00 | 59 | 44 | 0 | 71+50.00 | 42 | 0 | 0 |
| 26+00.00 | 47 | 21 | 0 | L (MEDIAN) | (cu. yd.) | (cu. yd.) | (cu. yd.) | 45+50.00 | 55 | 44 | 0 | 72+00.00 | 41 | 0 | 0 |
| 26+50.00 | 25 | 8 | 0 | | | | | 46+00.00 | 54 | 36 | 0 | 72+50.00 | 41 | 0 | 0 |
| 45+00.00 | 2 | 0 | 0 | 20+00.00 | 0 | 0 | 0 | 46+50.00 | 55 | 25 | 0 | 73+00.00 | 41 | 0 | 0 |
| 45+50.00 | 9 | 0 | 0 | 20+50.00 | 35 | 24 | 0 | 47+00.00 | 57 | 17 | 0 | 73+50.00 | 41 | 0 | 0 |
| 46+00.00 | 19 | 0 | 0 | 21+00.00 | 44 | 30 | 0 | 47+50.00 | 55 | 8 | 0 | 74+00.00 | 42 | 0 | 0 |
| 46+50.00 | 29 | 0 | 0 | 21+50.00 | 54 | 23 | 0 | 48+00.00 | 59 | 3 | 0 | 74+50.00 | 42 | 0 | 0 |
| 47+00.00 | 26 | 6 | 0 | 22+00.00 | 54 | 18 | 0 | 48+50.00 | 73 | 0 | 0 | 75+00.00 | 43 | 0 | 0 |
| 47+50.00 | 18 | 31 | 0 | 22+50.00 | 50 | 19 | 0 | 49+00.00 | 86 | 0 | 0 | 75+50.00 | 42 | 0 | 0 |
| 48+00.00 | 23 | 73 | 0 | 23+00.00 | 49 | 22 | 0 | 49+50.00 | 96 | 0 | 0 | 76+00.00 | 40 | 0 | 0 |
| 48+50.00 | 58 | 53 | 0 | 23+50.00 | 51 | 24 | 0 | 50+00.00 | 87 | 0 | 0 | 76+50.00 | 39 | 0 | 0 |
| 49+00.00 | 44 | 4 | 0 | 24+00.00 | 54 | 22 | 0 | 50+50.00 | 75 | 0 | 0 | 77+00.00 | 38 | 0 | 0 |
| 55+50.00 | 25 | 9 | 0 | 24+50.00 | 57 | 16 | 0 | 51+00.00 | 70 | 0 | 0 | 77+50.00 | 35 | 0 | 0 |
| 56+00.00 | 56 | 9 | 0 | 25+00.00 | 64 | 12 | 0 | 51+50.00 | 68 | 0 | 0 | 78+00.00 | 33 | 0 | 0 |
| 56+50.00 | 32 | 0 | 0 | 25+50.00 | 68 | 10 | 0 | 52+00.00 | 73 | 0 | 0 | 78+50.00 | 39 | 0 | 0 |
| 69+00.00 | 8 | 3 | 0 | 26+00.00 | 59 | 27 | 0 | 52+50.00 | 74 | 0 | 0 | 79+00.00 | 45 | 0 | 0 |
| 69+50.00 | 42 | 3 | 0 | 26+50.00 | 88 | 23 | 0 | 53+00.00 | 68 | 0 | 0 | 79+50.00 | 45 | 0 | 0 |
| 70+00.00 | 72 | 0 | 0 | 27+00.00 | 114 | 0 | 0 | 53+50.00 | 63 | 0 | 0 | 80+00.00 | 45 | 0 | 0 |
| 70+50.00 | 92 | 1 | 0 | 27+50.00 | 102 | 2 | 0 | 54+00.00 | 62 | 0 | 0 | 80+50.00 | 44 | 0 | 0 |
| 71+00.00 | 54 | 1 | 0 | 28+00.00 | 96 | 6 | 0 | 54+50.00 | 60 | 0 | 0 | 81+00.00 | 44 | 0 | 0 |
| 90+50.00 | 17 | 0 | 0 | 28+50.00 | 88 | 9 | 0 | 55+00.00 | 59 | 0 | 0 | 81+50.00 | 44 | 0 | 0 |
| 91+00.00 | 54 | 0 | 0 | 29+00.00 | 82 | 14 | 0 | 55+50.00 | 57 | 0 | 0 | 82+00.00 | 31 | 0 | 0 |
| 91+50.00 | 77 | 5 | 0 | 29+50.00 | 81 | 19 | 0 | 56+00.00 | 53 | 0 | 0 | 82+50.00 | 18 | 0 | 0 |
| 92+00.00 | 98 | 9 | 0 | 30+00.00 | 79 | 25 | 0 | 56+50.00 | 48 | 0 | 0 | 83+00.00 | 17 | 0 | 0 |
| 92+50.00 | 58 | 4 | 0 | 30+50.00 | 71 | 34 | 0 | 57+00.00 | 48 | 0 | 0 | 83+50.00 | 16 | 1 | 0 |
| 102+00.00 | 24 | 3 | 0 | 31+00.00 | 59 | 41 | 0 | 57+50.00 | 51 | 0 | 0 | 84+00.00 | 15 | 2 | 0 |
| 102+50.00 | 59 | 3 | 0 | 31+50.00 | 56 | 36 | 0 | 58+00.00 | 53 | 0 | 0 | 84+50.00 | 16 | 4 | 0 |
| 103+00.00 | 68 | 0 | 0 | 32+00.00 | 60 | 27 | 0 | 58+50.00 | 56 | 0 | 0 | 85+00.00 | 16 | 4 | 0 |
| 103+50.00 | 69 | 0 | 0 | 32+50.00 | 56 | 24 | 0 | 59+00.00 | 58 | 0 | 0 | 85+50.00 | 15 | 6 | 0 |
| 104+00.00 | 71 | 0 | 0 | 33+00.00 | 55 | 19 | 0 | 59+50.00 | 61 | 0 | 0 | 86+00.00 | 13 | 8 | 0 |
| 104+50.00 | 75 | 0 | 0 | 33+50.00 | 28 | 10 | 0 | 60+00.00 | 62 | 0 | 0 | 86+50.00 | 18 | 6 | 0 |
| 105+00.00 | 77 | 0 | 0 | 34+00.00 | 0 | 0 | 0 | 60+50.00 | 59 | 0 | 0 | 87+00.00 | 30 | 3 | 0 |
| 105+50.00 | 67 | 0 | 0 | 34+50.00 | 0 | 0 | 0 | 61+00.00 | 55 | 0 | 0 | 87+50.00 | 38 | 0 | 0 |
| 106+00.00 | 55 | 0 | 0 | 35+00.00 | 0 | 0 | 0 | 61+50.00 | 52 | 0 | 0 | 88+00.00 | 40 | 0 | 0 |
| 106+50.00 | 42 | 0 | 0 | 35+50.00 | 0 | 0 | 0 | 62+00.00 | 48 | 0 | 0 | 88+50.00 | 42 | 0 | 0 |
| 107+00.00 | 28 | 0 | 0 | 36+00.00 | 0 | 0 | 0 | 62+50.00 | 43 | 0 | 0 | 89+00.00 | 43 | 0 | 0 |
| 107+50.00 | 21 | 0 | 0 | 36+50.00 | 0 | 0 | 0 | 63+00.00 | 39 | 0 | 0 | 89+50.00 | 43 | 0 | 0 |
| 108+00.00 | 21 | 0 | 0 | 37+00.00 | 0 | 0 | 0 | 63+50.00 | 39 | 0 | 0 | 90+00.00 | 43 | 0 | 0 |
| 108+50.00 | 23 | 0 | 0 | 37+50.00 | 0 | 0 | 0 | 64+00.00 | 40 | 0 | 0 | 90+50.00 | 43 | 0 | 0 |
| 109+00.00 | 18 | 0 | 0 | 38+00.00 | 0 | 0 | 0 | 64+50.00 | 40 | 0 | 0 | 91+00.00 | 42 | 0 | 0 |
| 109+50.00 | 7 | 0 | 0 | 38+50.00 | 0 | 0 | 0 | 65+00.00 | 40 | 0 | 0 | 91+50.00 | 42 | 0 | 0 |
| 132+00.00 | 9 | 11 | 0 | 39+00.00 | 0 | 0 | 0 | 65+50.00 | 39 | 0 | 0 | 92+00.00 | 42 | 0 | 0 |
| 132+50.00 | 21 | 20 | 0 | 39+50.00 | 0 | 0 | 0 | 66+00.00 | 39 | 0 | 0 | 92+50.00 | 42 | 0 | 0 |
| 133+00.00 | 26 | 18 | 0 | 40+00.00 | 0 | 0 | 0 | 66+50.00 | 39 | 0 | 0 | 93+00.00 | 30 | 1 | 0 |
| 133+50.00 | 33 | 9 | 0 | 40+50.00 | 0 | 0 | 0 | 67+00.00 | 41 | 0 | 0 | 93+50.00 | 17 | 2 | 0 |
| 134+00.00 | 20 | 0 | 0 | 41+00.00 | 68 | 0 | 0 | 67+50.00 | 41 | 0 | 0 | 94+00.00 | 17 | 2 | 0 |
| 153+50.00 | 40 | 28 | 0 | 41+50.00 | 145 | 0 | 0 | 68+00.00 | 42 | 0 | 0 | 94+50.00 | 18 | 3 | 0 |
| 154+00.00 | 80 | 70 | 0 | 42+00.00 | 132 | 6 | 0 | 68+50.00 | 43 | 0 | 0 | 95+00.00 | 23 | 3 | 0 |
| 154+50.00 | 103 | 100 | 0 | 42+50.00 | 113 | 11 | 0 | 69+00.00 | 42 | 0 | 0 | 95+50.00 | 34 | 1 | 0 |
| 155+00.00 | 153 | 132 | 0 | 43+00.00 | 104 | 10 | 0 | 69+50.00 | 41 | 0 | 0 | 96+00.00 | 48 | 0 | 0 |
| 155+50.00 | 97 | 120 | 0 | 43+50.00 | 82 | 14 | 0 | 70+00.00 | 39 | 0 | 0 | 96+50.00 | 58 | 0 | 0 |

Quantities are approximate only. The Resident Engineer will recheck-section the work accurately when the project is staked out. These cross-section notes will be used in computing the final quantities for which the contractor will be paid.

STATE OF NORTH CAROLINA DIVISION OF HIGHWAYS

| | |
|----------------------------|------------------|
| PROJ. REFERENCE NO. | SHEET NO. |
| W-5601EV | X1-B |

NOTE: EMBANKMENT COLUMN DOES NOT INCLUDES BACKFILL FOR UNDERCUT

CROSS-SECTION SUMMARY

| Station | Uncl. Exc. | Embt | Undercut | Station | Uncl. Exc. | Embt | Undercut | Station | Uncl. Exc. | Embt | Undercut | Station | Uncl. Exc. | Embt | Undercut | | |
|------------|------------|-----------|-----------|------------|------------|-----------|-----------|----------------|-------------------|------------------|------------------|-----------|------------|-----------|-----------|--|--|
| L (MEDIAN) | (cu. yd.) | (cu. yd.) | (cu. yd.) | L (MEDIAN) | (cu. yd.) | (cu. yd.) | (cu. yd.) | L (MEDIAN) | (cu. yd.) | (cu. yd.) | (cu. yd.) | L (RT) | (cu. yd.) | (cu. yd.) | (cu. yd.) | | |
| 97+00.00 | 60 | 0 | 0 | 123+50.00 | 58 | 0 | 0 | 150+00.00 | 83 | 0 | 0 | 121+50.00 | 133 | 1 | 0 | | |
| 97+50.00 | 61 | 0 | 0 | 124+00.00 | 71 | 0 | 0 | 150+50.00 | 81 | 0 | 0 | 122+00.00 | 97 | 1 | 0 | | |
| 98+00.00 | 61 | 1 | 0 | 124+50.00 | 59 | 0 | 0 | 151+00.00 | 83 | 0 | 0 | 122+50.00 | 63 | 1 | 0 | | |
| 98+50.00 | 58 | 1 | 0 | 125+00.00 | 53 | 0 | 0 | 151+50.00 | 82 | 0 | 0 | 123+00.00 | 37 | 1 | 0 | | |
| 99+00.00 | 57 | 2 | 0 | 125+50.00 | 52 | 0 | 0 | 152+00.00 | 78 | 0 | 0 | 123+50.00 | 15 | 1 | 0 | | |
| 99+50.00 | 56 | 3 | 0 | 126+00.00 | 57 | 0 | 0 | 152+50.00 | 63 | 1 | 0 | 124+00.00 | 12 | 1 | 0 | | |
| 100+00.00 | 59 | 2 | 0 | 126+50.00 | 60 | 0 | 0 | 153+00.00 | 48 | 2 | 0 | 124+50.00 | 9 | 1 | 0 | | |
| 100+50.00 | 62 | 8 | 0 | 127+00.00 | 64 | 0 | 0 | 153+50.00 | 44 | 2 | 0 | 125+00.00 | 9 | 1 | 0 | | |
| 101+00.00 | 80 | 8 | 0 | 127+50.00 | 71 | 0 | 0 | 154+00.00 | 39 | 4 | 0 | 125+50.00 | 4 | 0 | 0 | | |
| 101+50.00 | 89 | 0 | 0 | 128+00.00 | 74 | 0 | 0 | 154+50.00 | 40 | 5 | 0 | 133+50.00 | 0 | 0 | 0 | | |
| 102+00.00 | 83 | 0 | 0 | 128+50.00 | 72 | 0 | 0 | 155+00.00 | 42 | 3 | 0 | 134+00.00 | 65 | 5 | 8 | | |
| 102+50.00 | 81 | 0 | 0 | 129+00.00 | 68 | 0 | 0 | 155+50.00 | 37 | 25 | 0 | 134+50.00 | 24 | 46 | 25 | | |
| 103+00.00 | 70 | 0 | 0 | 129+50.00 | 66 | 0 | 0 | 156+00.00 | 34 | 48 | 0 | 135+00.00 | 19 | 81 | 17 | | |
| 103+50.00 | 59 | 0 | 0 | 130+00.00 | 62 | 0 | 0 | 156+50.00 | 37 | 38 | 0 | 135+50.00 | 17 | 85 | 0 | | |
| 104+00.00 | 39 | 0 | 0 | 130+50.00 | 45 | 1 | 0 | 157+00.00 | 42 | 26 | 0 | 136+00.00 | 8 | 45 | 0 | | |
| 104+50.00 | 25 | 0 | 0 | 131+00.00 | 32 | 4 | 0 | 157+50.00 | 47 | 20 | 0 | 156+00.00 | 76 | 0 | 0 | | |
| 105+00.00 | 27 | 0 | 0 | 131+50.00 | 28 | 12 | 0 | 158+00.00 | 58 | 12 | 0 | 156+50.00 | 166 | 0 | 0 | | |
| 105+50.00 | 29 | 0 | 0 | 132+00.00 | 25 | 16 | 0 | 158+50.00 | 80 | 3 | 0 | 157+00.00 | 123 | 24 | 0 | | |
| 106+00.00 | 30 | 0 | 0 | 132+50.00 | 32 | 8 | 0 | 159+00.00 | 117 | 0 | 0 | 157+50.00 | 51 | 36 | 0 | | |
| 106+50.00 | 27 | 0 | 0 | 133+00.00 | 42 | 1 | 0 | 159+50.00 | 129 | 0 | 0 | 158+00.00 | 19 | 12 | 0 | | |
| 107+00.00 | 21 | 0 | 0 | 133+50.00 | 58 | 0 | 0 | 160+00.00 | 94 | 8 | 0 | | | | | | |
| 107+50.00 | 19 | 0 | 0 | 134+00.00 | 63 | 0 | 0 | 160+50.00 | 70 | 19 | 0 | | | | | | |
| 108+00.00 | 23 | 0 | 0 | 134+50.00 | 56 | 0 | 0 | 161+00.00 | 68 | 23 | 0 | | | | | | |
| 108+50.00 | 28 | 0 | 0 | 135+00.00 | 60 | 0 | 0 | 161+50.00 | 64 | 24 | 0 | | | | | | |
| 109+00.00 | 34 | 0 | 0 | 135+50.00 | 50 | 3 | 0 | 162+00.00 | 70 | 14 | 0 | | | | | | |
| 109+50.00 | 50 | 0 | 0 | 136+00.00 | 30 | 9 | 0 | 162+50.00 | 40 | 1 | 0 | | | | | | |
| 110+00.00 | 73 | 0 | 0 | 136+50.00 | 23 | 16 | 0 | | | | | | | | | | |
| 110+50.00 | 93 | 0 | 0 | 137+00.00 | 19 | 24 | 0 | Station | Uncl. Exc. | Embt | Undercut | | | | | | |
| 111+00.00 | 89 | 0 | 0 | 137+50.00 | 16 | 39 | 0 | L (RT) | (cu. yd.) | (cu. yd.) | (cu. yd.) | | | | | | |
| 111+50.00 | 65 | 0 | 0 | 138+00.00 | 14 | 52 | 0 | | | | | | | | | | |
| 112+00.00 | 42 | 0 | 0 | 138+50.00 | 17 | 43 | 0 | 27+00.00 | 8 | 39 | 0 | | | | | | |
| 112+50.00 | 28 | 0 | 0 | 139+00.00 | 20 | 31 | 0 | 27+50.00 | 22 | 87 | 0 | | | | | | |
| 113+00.00 | 30 | 0 | 0 | 139+50.00 | 20 | 26 | 0 | 28+00.00 | 32 | 62 | 0 | | | | | | |
| 113+50.00 | 38 | 0 | 0 | 140+00.00 | 19 | 21 | 0 | 28+50.00 | 62 | 14 | 0 | | | | | | |
| 114+00.00 | 39 | 0 | 0 | 140+50.00 | 18 | 18 | 0 | 29+00.00 | 44 | 0 | 0 | | | | | | |
| 114+50.00 | 32 | 0 | 0 | 141+00.00 | 22 | 15 | 0 | 41+50.00 | 102 | 34 | 0 | | | | | | |
| 115+00.00 | 34 | 0 | 0 | 141+50.00 | 26 | 12 | 0 | 42+00.00 | 203 | 71 | 0 | | | | | | |
| 115+50.00 | 39 | 0 | 0 | 142+00.00 | 28 | 13 | 0 | 42+50.00 | 162 | 63 | 0 | | | | | | |
| 116+00.00 | 44 | 0 | 0 | 142+50.00 | 31 | 11 | 0 | 43+00.00 | 130 | 53 | 0 | | | | | | |
| 116+50.00 | 49 | 0 | 0 | 143+00.00 | 39 | 3 | 0 | 43+50.00 | 68 | 27 | 0 | | | | | | |
| 117+00.00 | 58 | 0 | 0 | 143+50.00 | 56 | 0 | 0 | 57+00.00 | 222 | 48 | 0 | | | | | | |
| 117+50.00 | 67 | 0 | 0 | 144+00.00 | 67 | 0 | 0 | 57+50.00 | 393 | 99 | 0 | | | | | | |
| 118+00.00 | 68 | 0 | 0 | 144+50.00 | 49 | 0 | 0 | 58+00.00 | 292 | 71 | 0 | | | | | | |
| 118+50.00 | 50 | 0 | 0 | 145+00.00 | 36 | 0 | 0 | 58+50.00 | 131 | 21 | 0 | | | | | | |
| 119+00.00 | 23 | 0 | 0 | 145+50.00 | 41 | 0 | 0 | 59+00.00 | 11 | 0 | 0 | | | | | | |
| 119+50.00 | 7 | 0 | 0 | 146+00.00 | 51 | 0 | 0 | 71+00.00 | 87 | 0 | 0 | | | | | | |
| 120+00.00 | 0 | 0 | 0 | 146+50.00 | 65 | 0 | 0 | 71+50.00 | 166 | 41 | 0 | | | | | | |
| 120+50.00 | 0 | 0 | 0 | 147+00.00 | 84 | 0 | 0 | 72+00.00 | 134 | 89 | 0 | | | | | | |
| 121+00.00 | 18 | 4 | 0 | 147+50.00 | 93 | 0 | 0 | 72+50.00 | 76 | 89 | 0 | | | | | | |
| 121+50.00 | 34 | 11 | 0 | 148+00.00 | 88 | 0 | 0 | 73+00.00 | 27 | 103 | 0 | | | | | | |
| 122+00.00 | 31 | 10 | 0 | 148+50.00 | 89 | 0 | 0 | 73+50.00 | 7 | 63 | 0 | | | | | | |
| 122+50.00 | 31 | 5 | 0 | 149+00.00 | 87 | 0 | 0 | 120+50.00 | 24 | 0 | 0 | | | | | | |
| 123+00.00 | 35 | 2 | 0 | 149+50.00 | 83 | 0 | 0 | 121+00.00 | 93 | 1 | 0 | | | | | | |





6/23/16



PROJ. REFERENCE NO.
W-5601EV

SHEET NO.
X-1

150 140 130 120 110 100 90 80 70 60 50 40 30 20 10 0 10 20 30 40 50 60 70 80 90 100 110 120 130 140 150

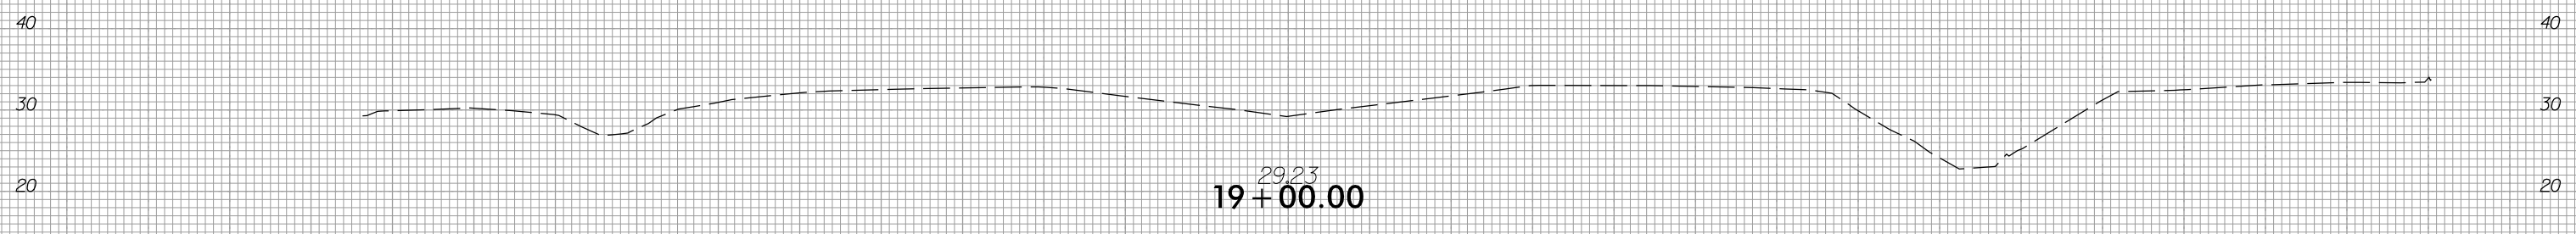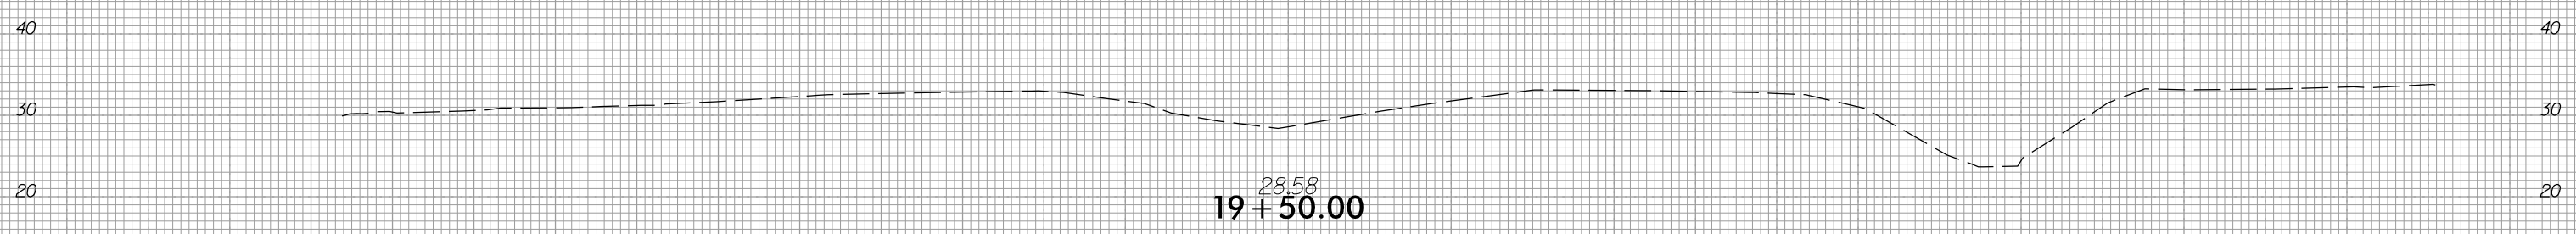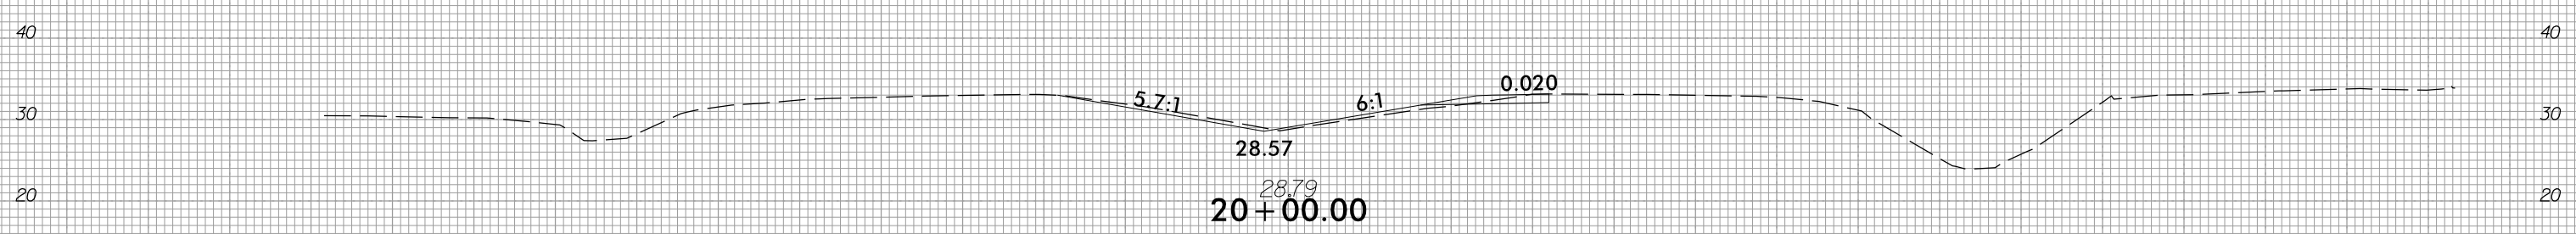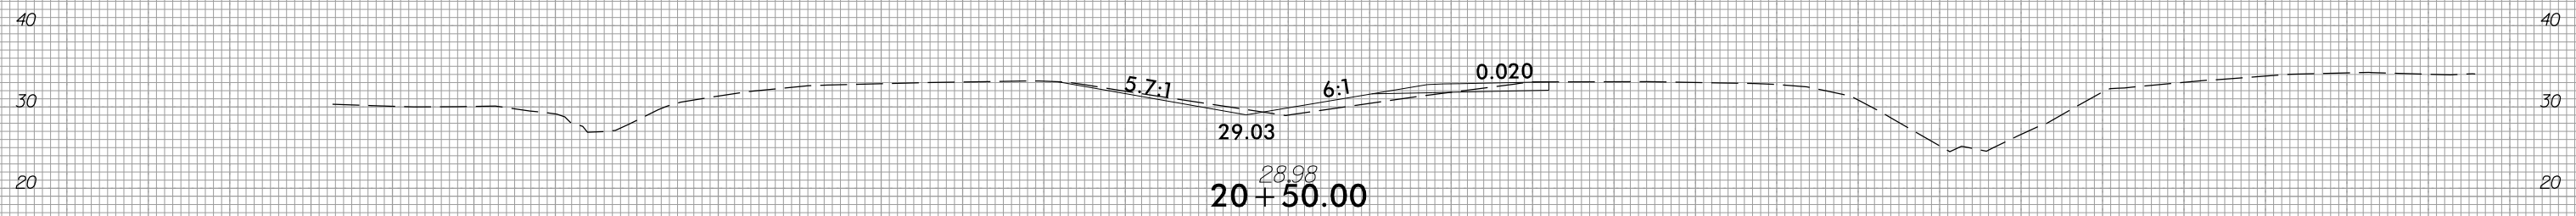


150 140 130 120 110 100 90 80 70 60 50 40 30 20 10 0 10 20 30 40 50 60 70 80 90 100 110 120 130 140 150

5/1/2018
U:\Roadway\CorridorModeling\W5601EV_XPL_L.dgn
KHP

6/23/16



| | |
|---------------------|-----------|
| PROJ. REFERENCE NO. | SHEET NO. |
| W-5601EV | X-2 |

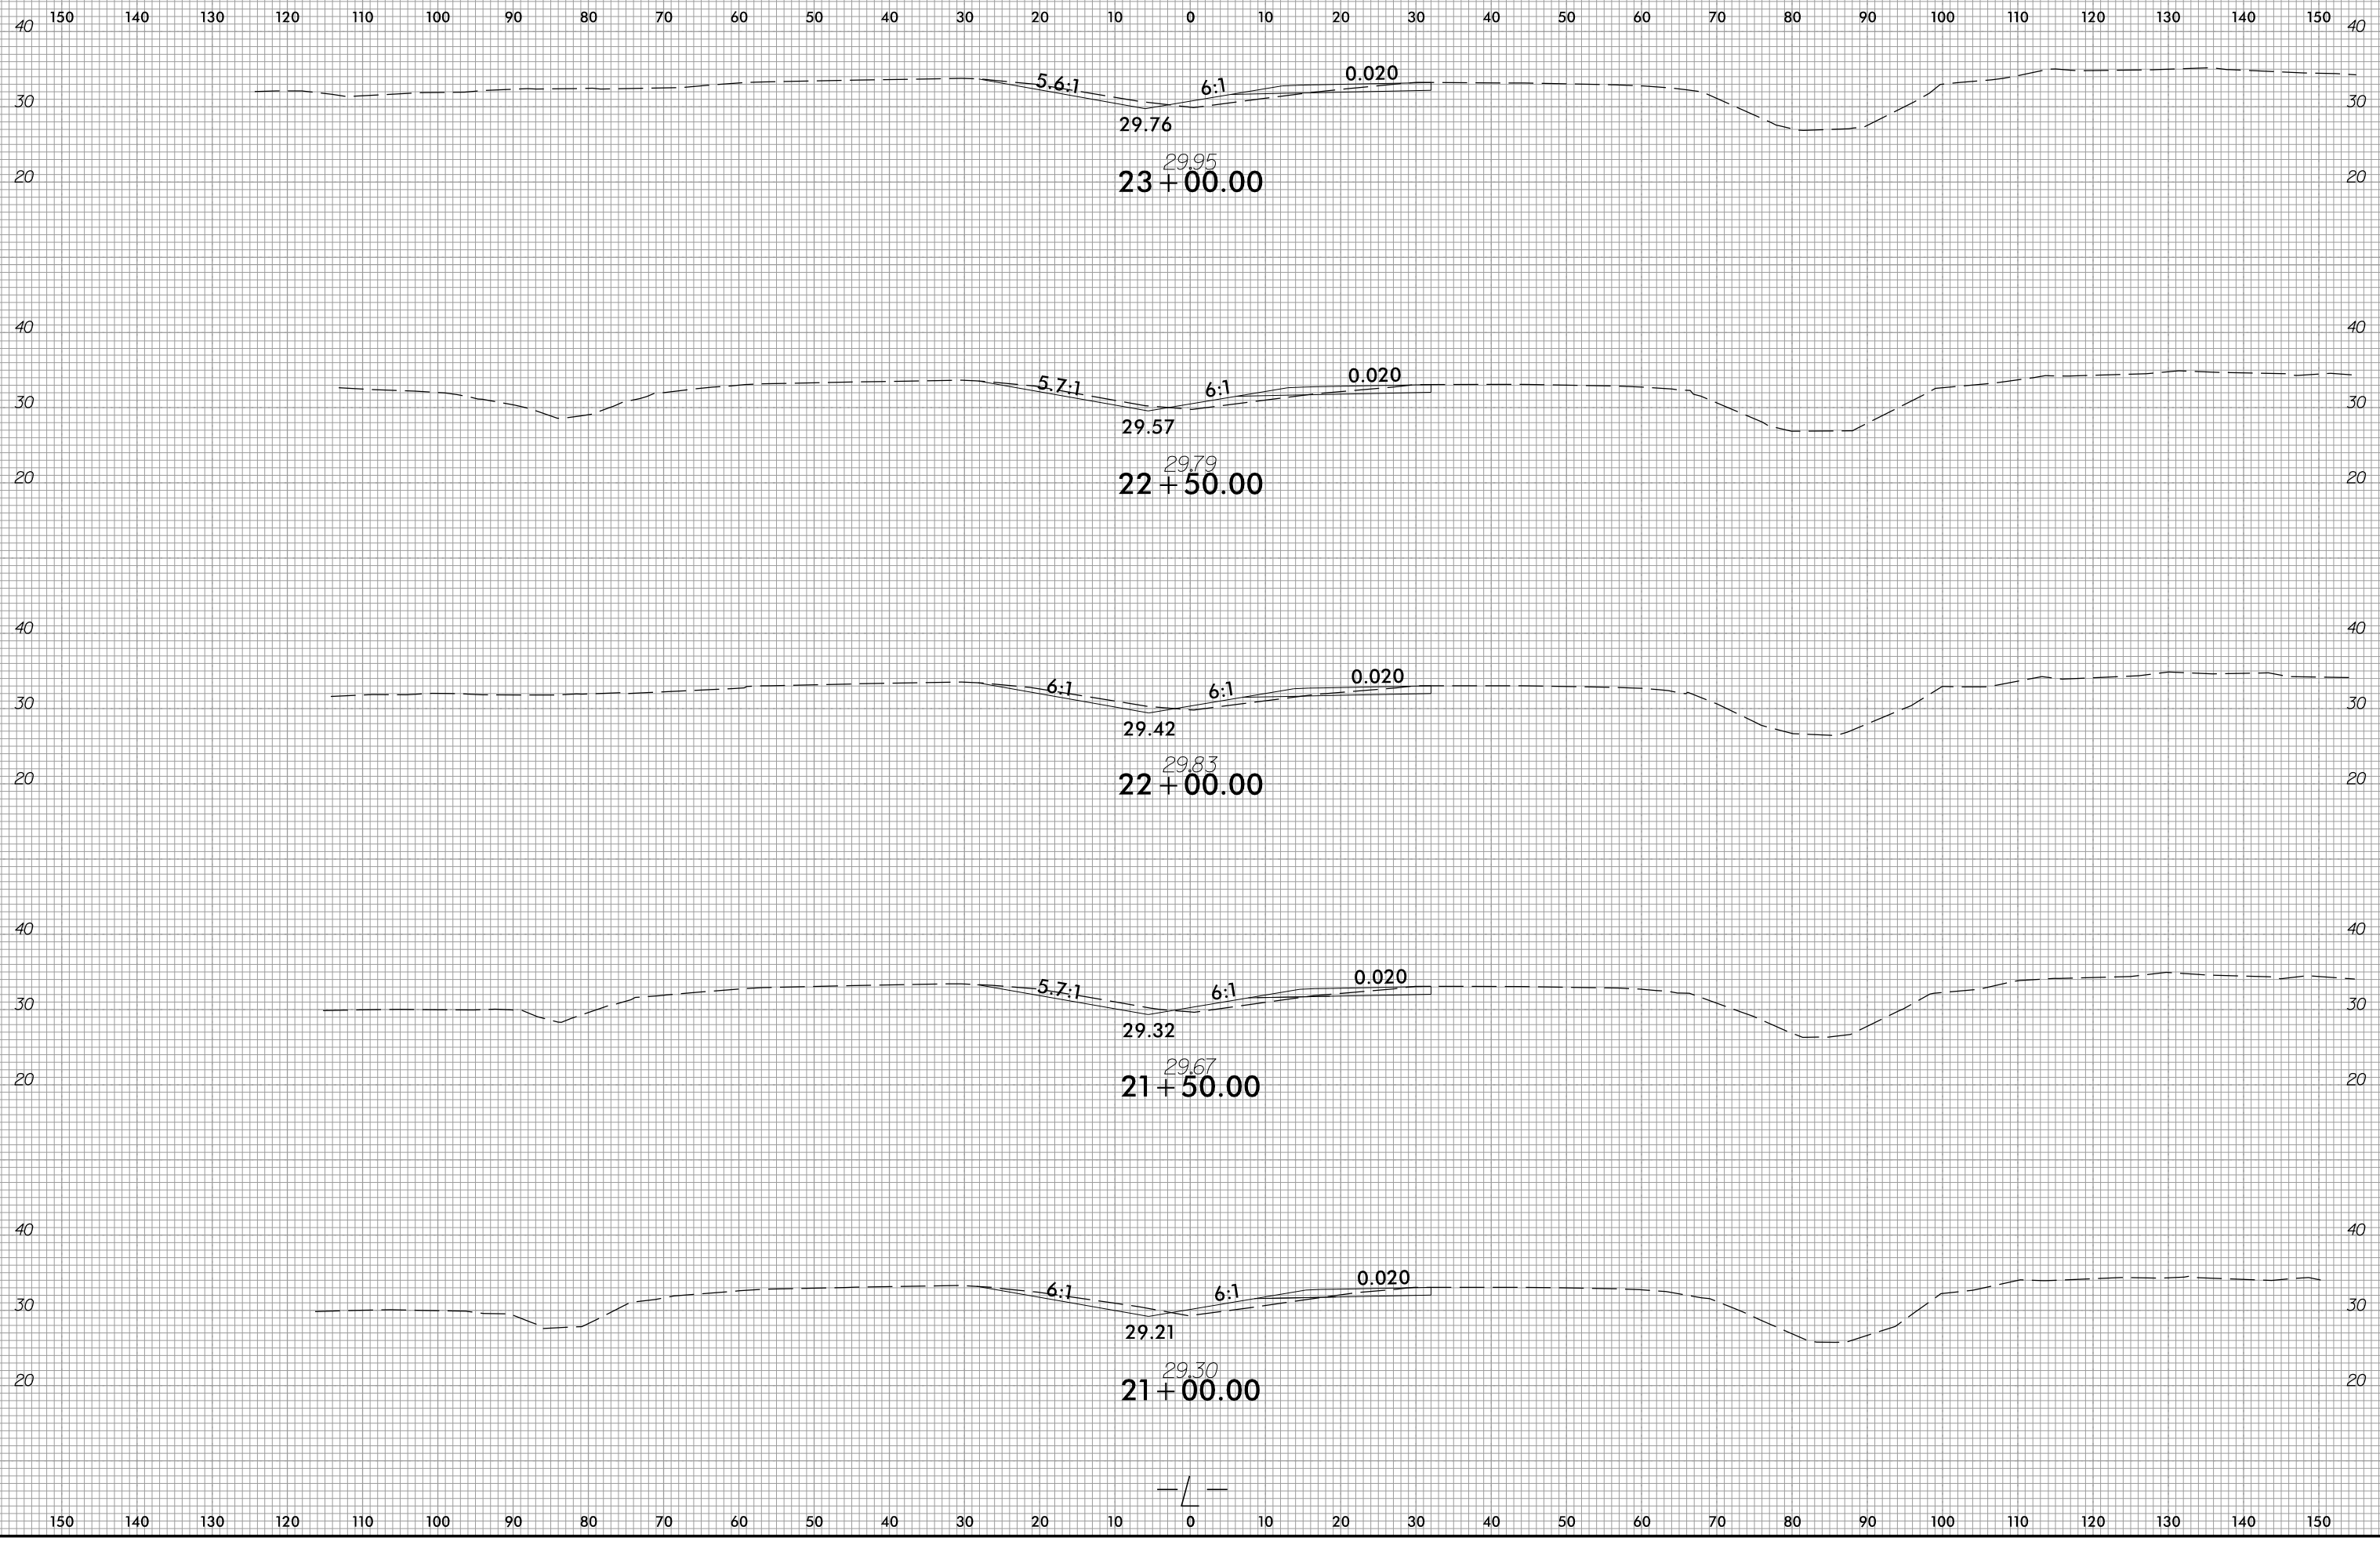






5/1/2018
U:\Roadway\CorridorModeling\W5601EV_XPL_L.dgn
KHP

6/23/16



PROJ. REFERENCE NO.
W-5601EV

SHEET NO.
X-3

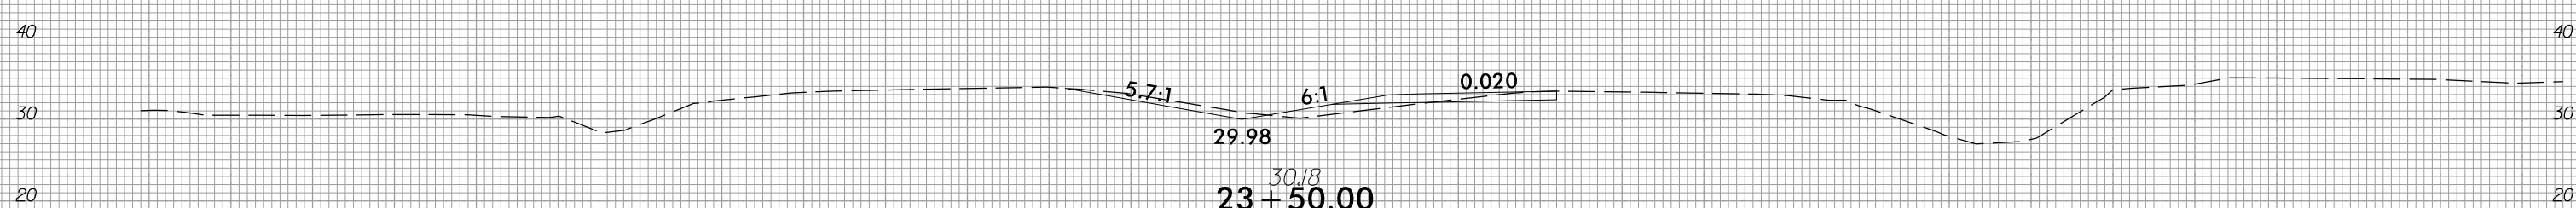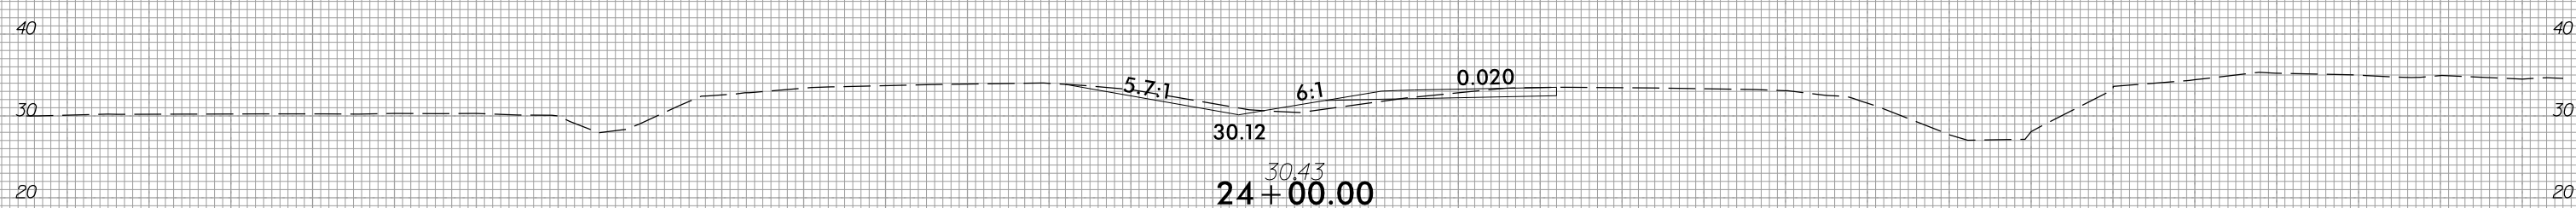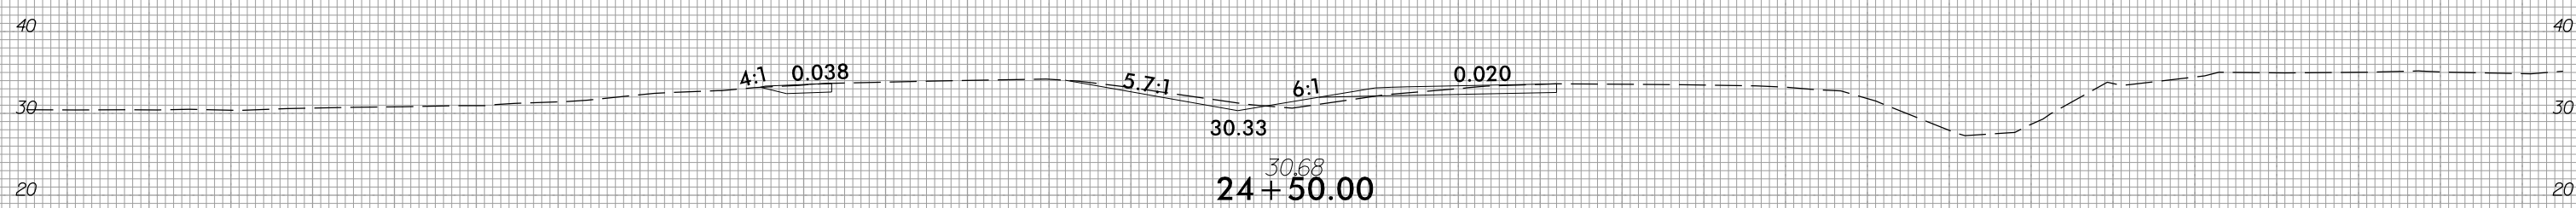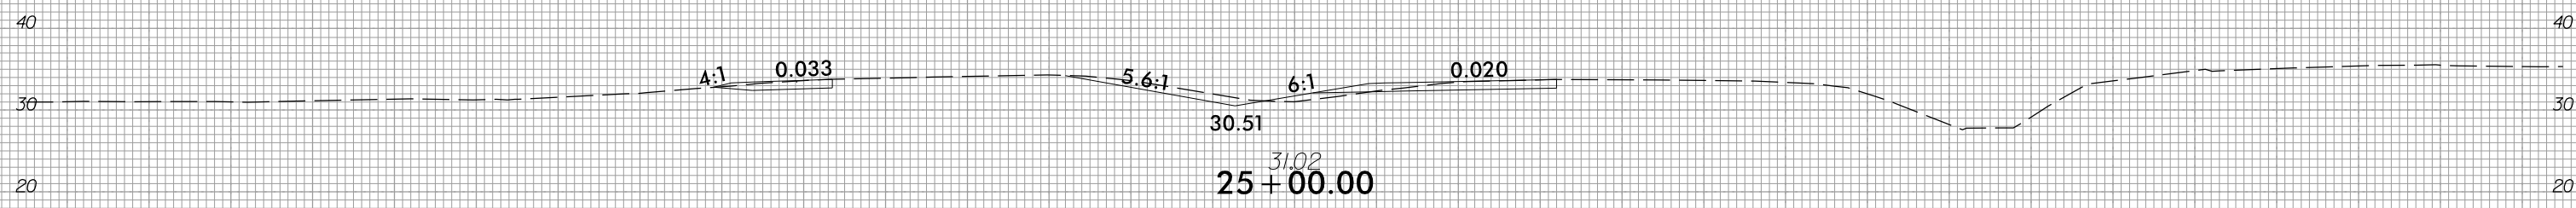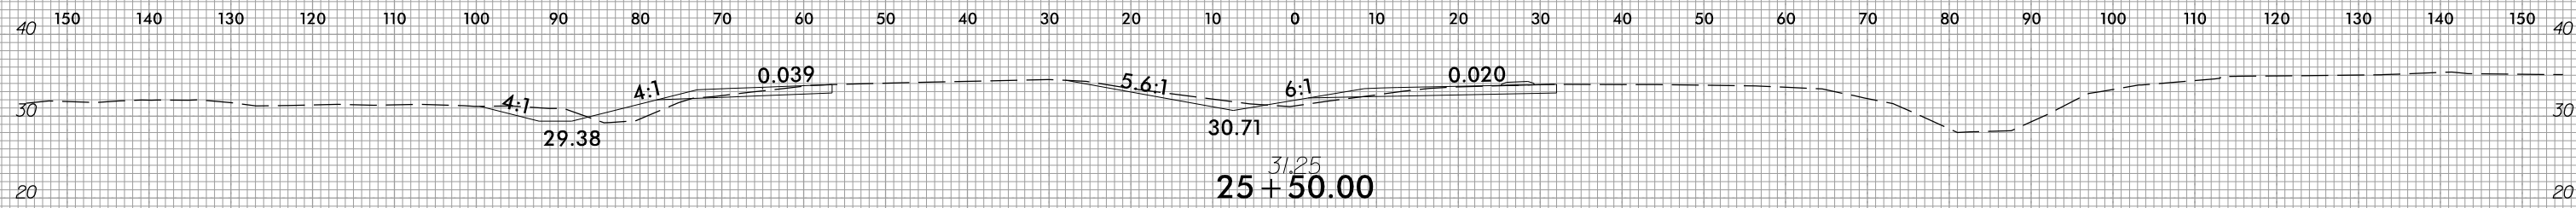

5/1/2018
U:\Roadway\CorridorModeling\W5601EV_XPL_L.dgn
KHP

150 140 130 120 110 100 90 80 70 60 50 40 30 20 10 0 10 20 30 40 50 60 70 80 90 100 110 120 130 140 150






6/23/16



PROJ. REFERENCE NO.
W-5601EV

SHEET NO.
X-4

150 140 130 120 110 100 90 80 70 60 50 40 30 20 10 0 10 20 30 40 50 60 70 80 90 100 110 120 130 140 150

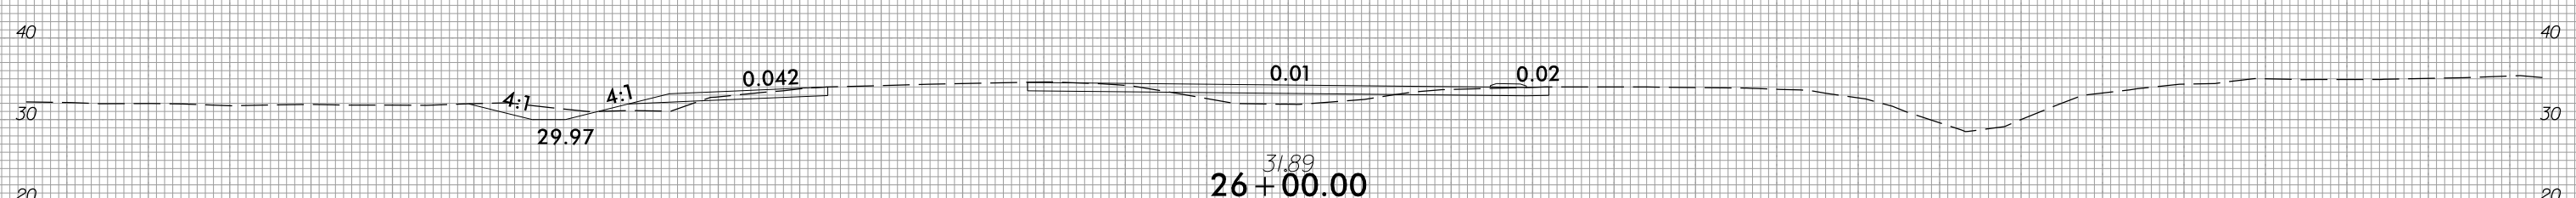
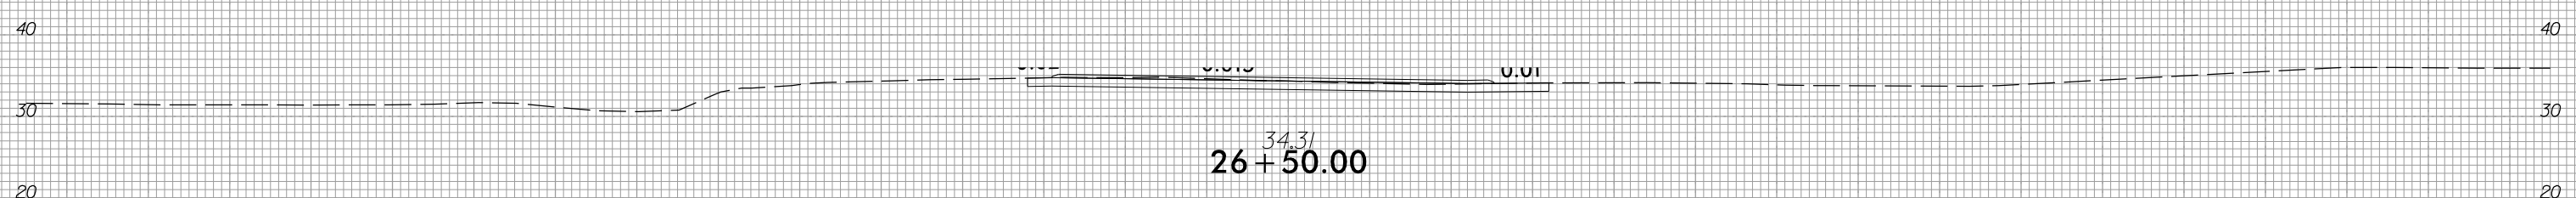
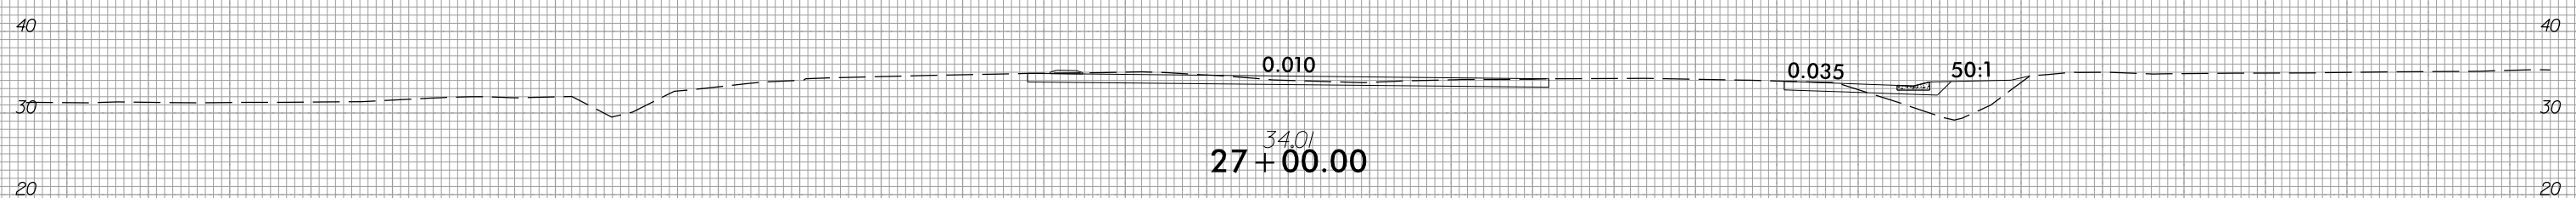
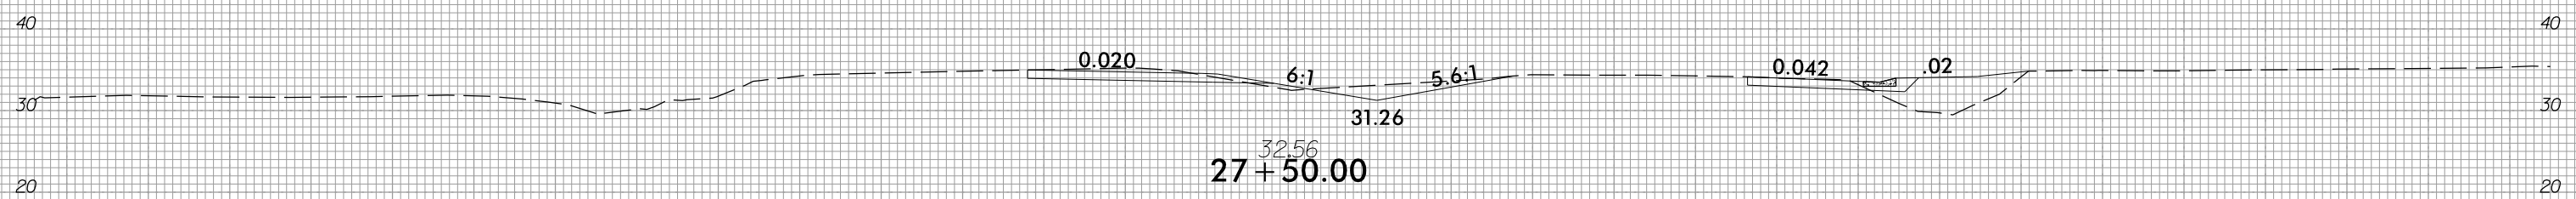
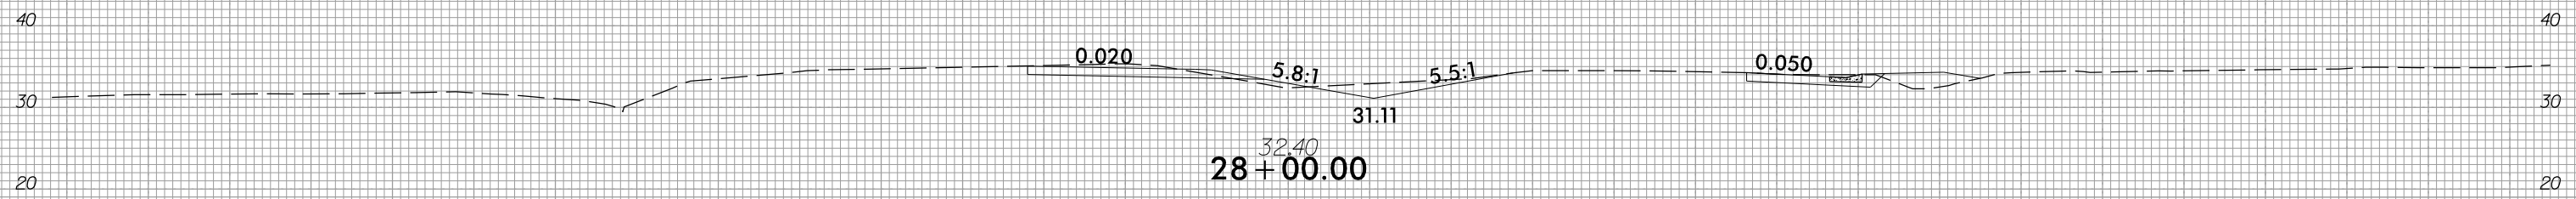


150 140 130 120 110 100 90 80 70 60 50 40 30 20 10 0 10 20 30 40 50 60 70 80 90 100 110 120 130 140 150

5/1/2018
U:\Roadway\CorridorModeling\W5601EV_XPL.dgn
KHP








150 140 130 120 110 100 90 80 70 60 50 40 30 20 10 0 10 20 30 40 50 60 70 80 90 100 110 120 130 140 150

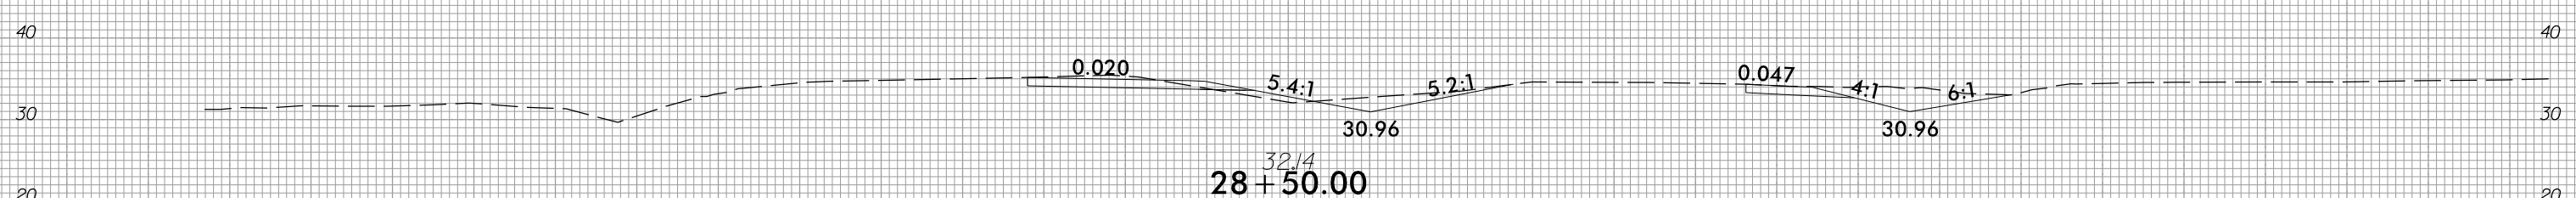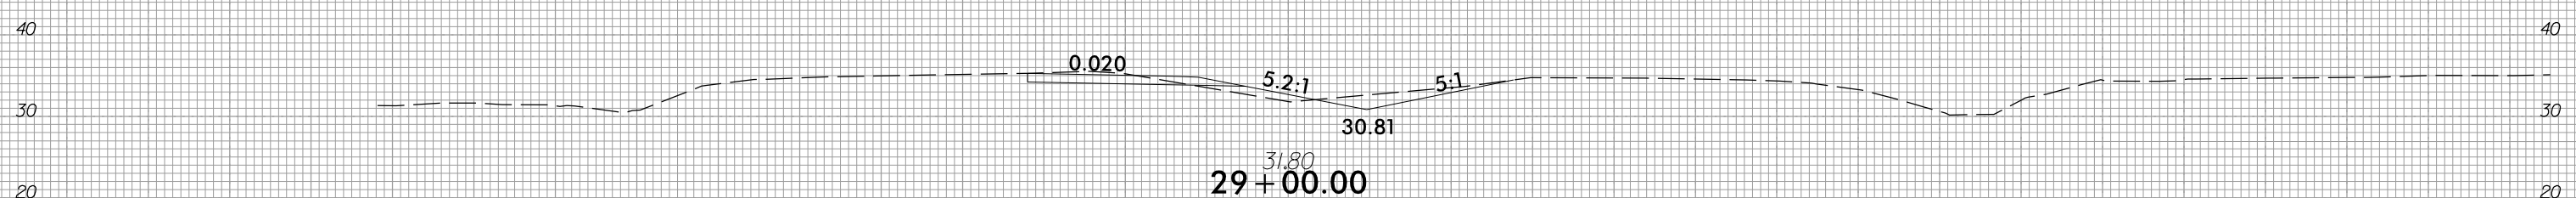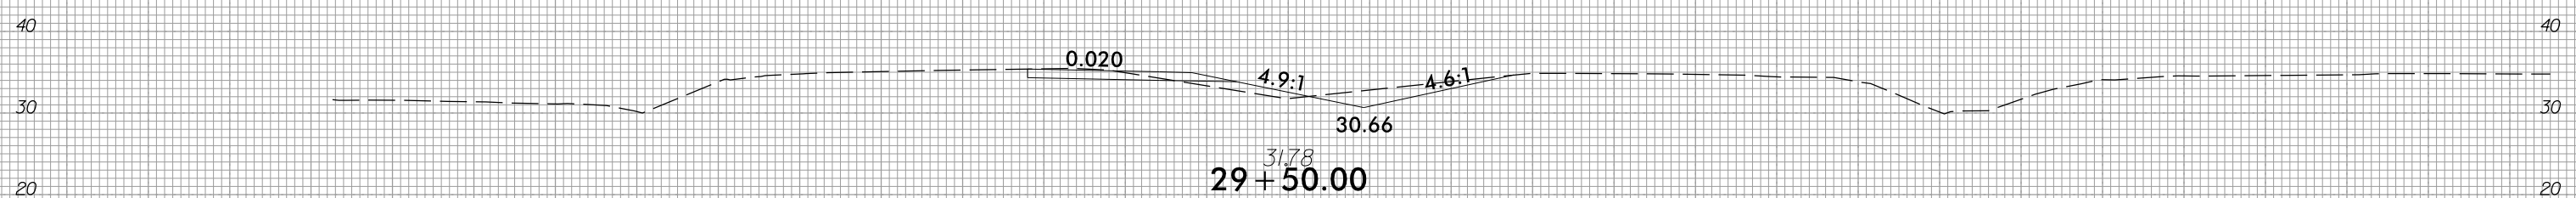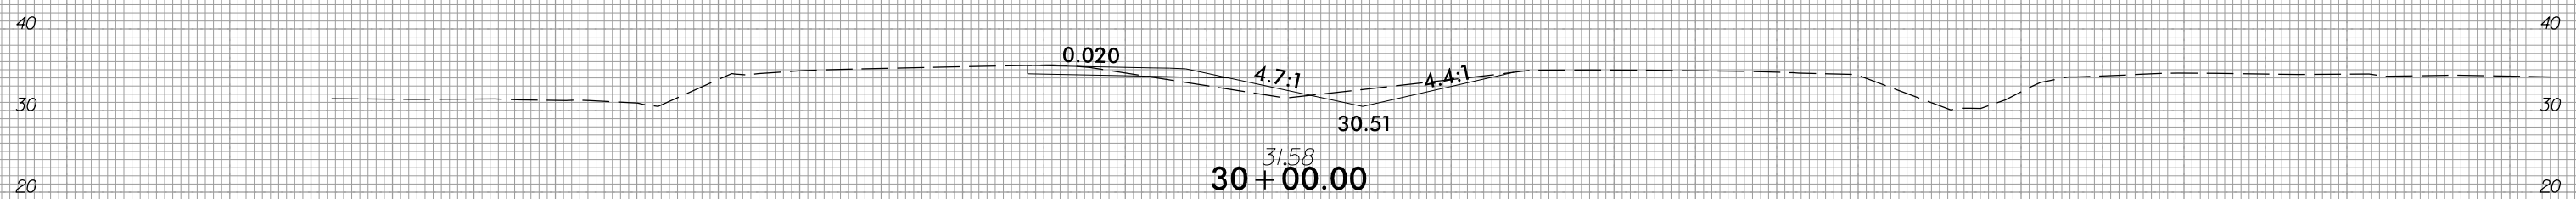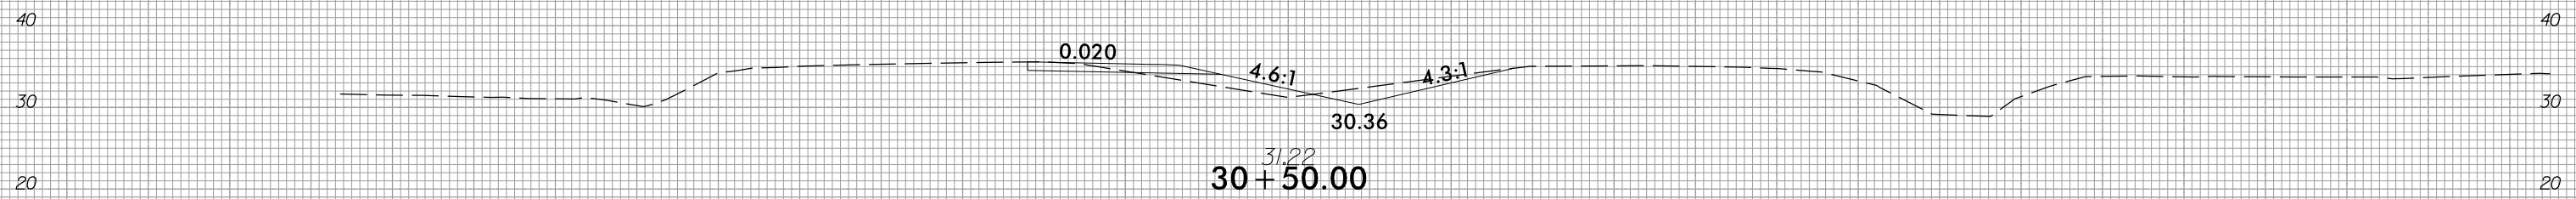

150 140 130 120 110 100 90 80 70 60 50 40 30 20 10 0 10 20 30 40 50 60 70 80 90 100 110 120 130 140 150




150 140 130 120 110 100 90 80 70 60 50 40 30 20 10 0 10 20 30 40 50 60 70 80 90 100 110 120 130 140 150

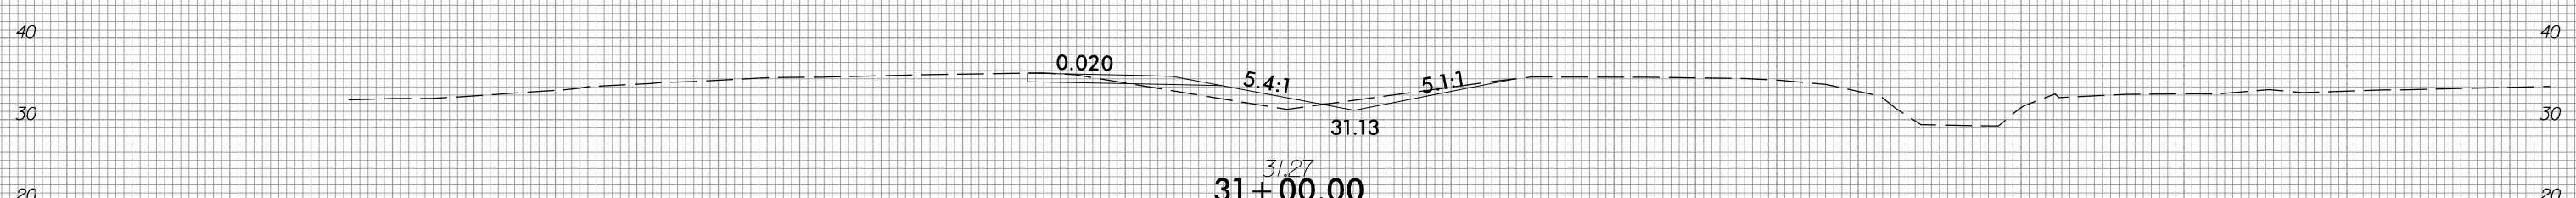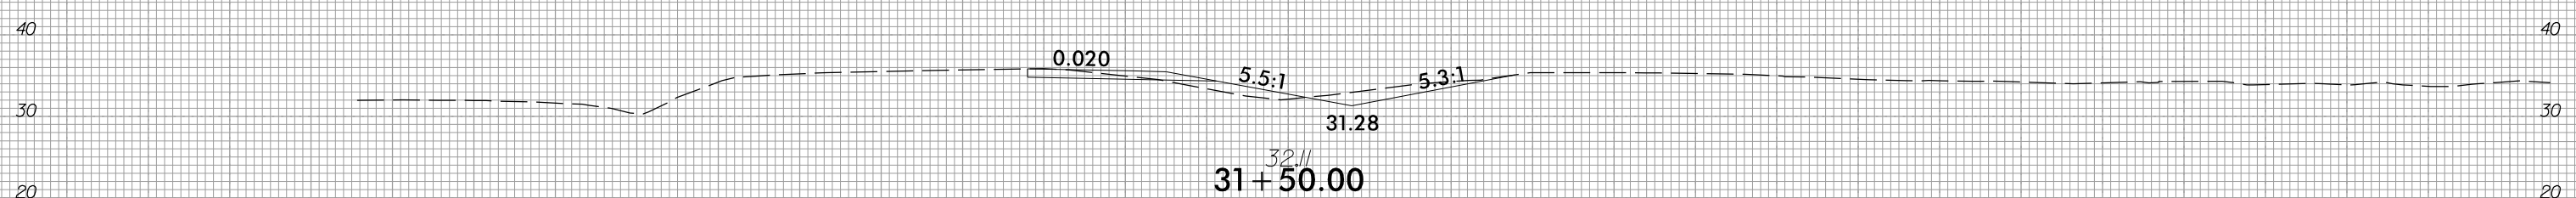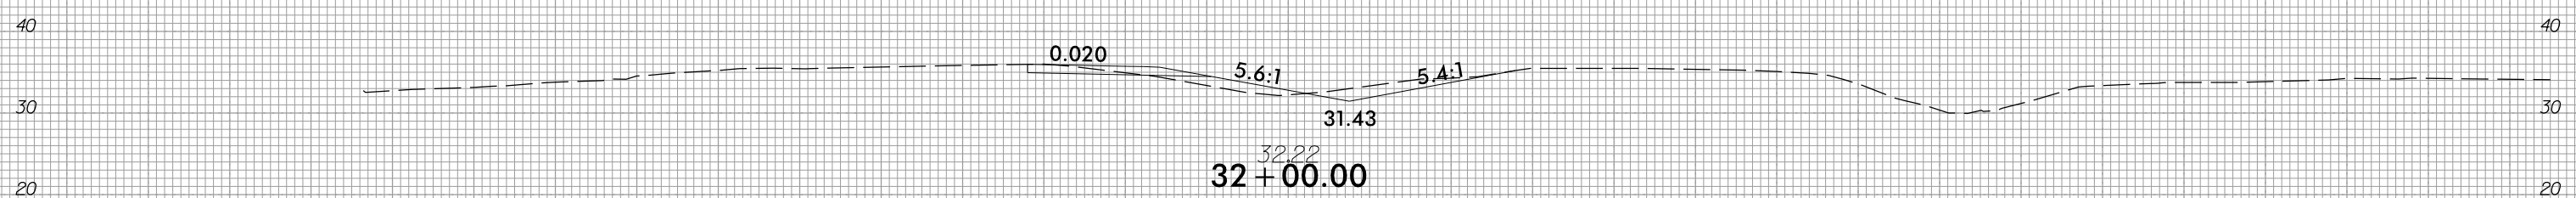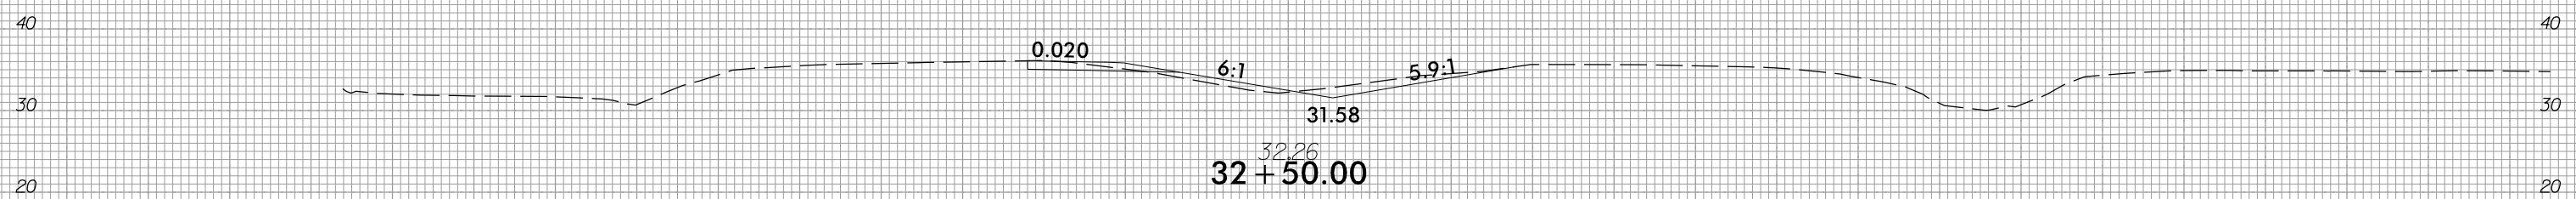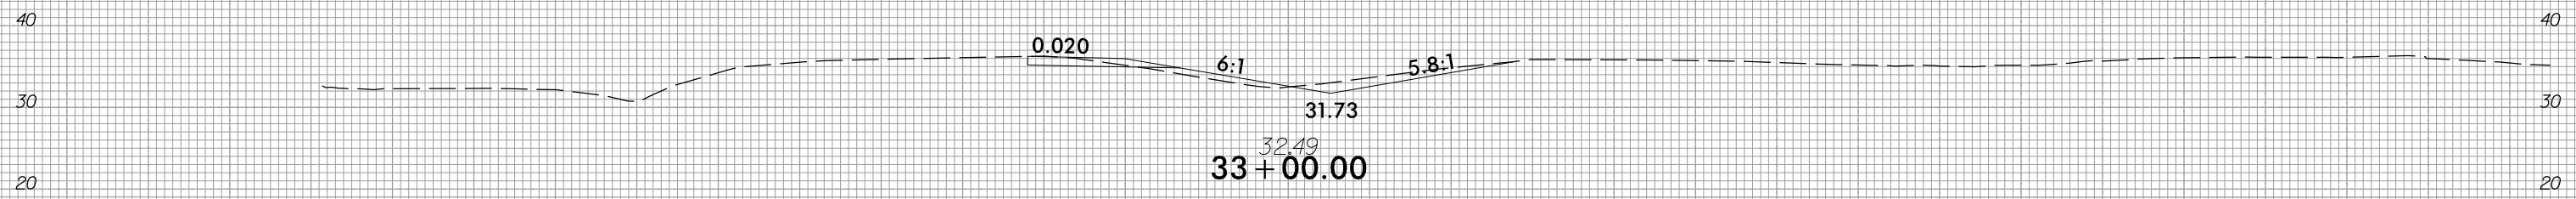

150 140 130 120 110 100 90 80 70 60 50 40 30 20 10 0 10 20 30 40 50 60 70 80 90 100 110 120 130 140 150




150 140 130 120 110 100 90 80 70 60 50 40 30 20 10 0 10 20 30 40 50 60 70 80 90 100 110 120 130 140 150

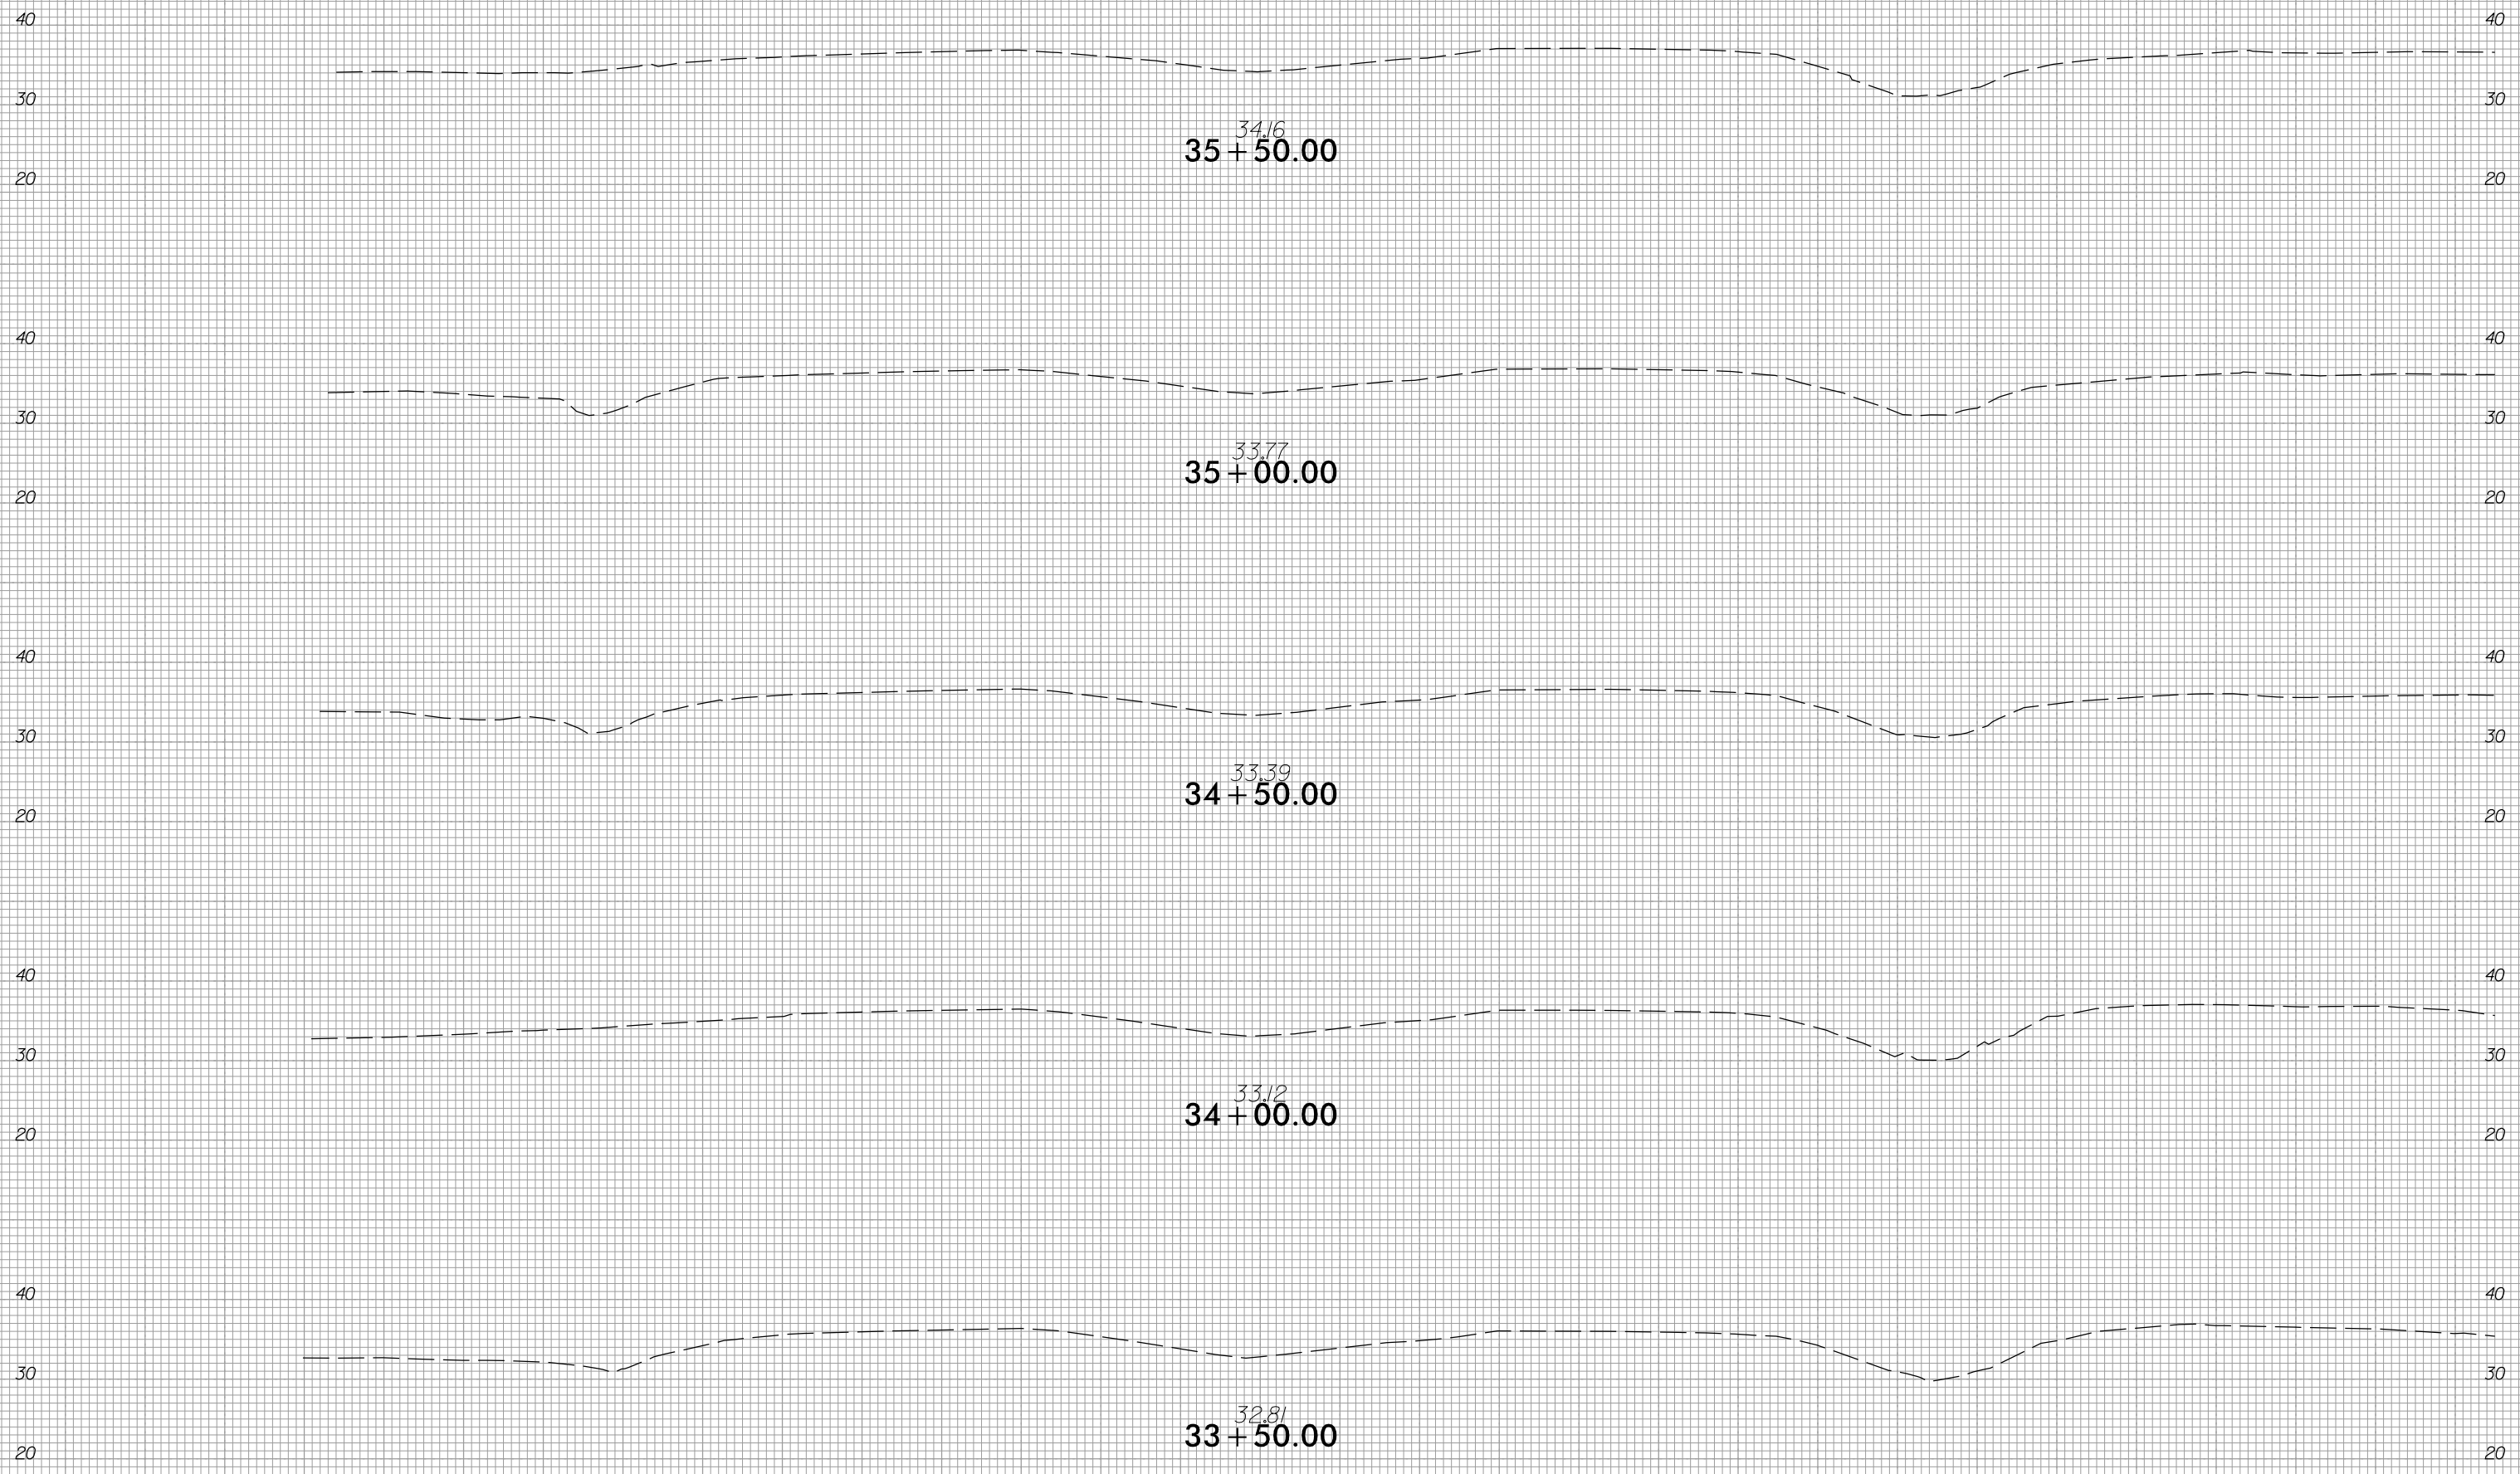

150 140 130 120 110 100 90 80 70 60 50 40 30 20 10 0 10 20 30 40 50 60 70 80 90 100 110 120 130 140 150



150 140 130 120 110 100 90 80 70 60 50 40 30 20 10 0 10 20 30 40 50 60 70 80 90 100 110 120 130 140 150

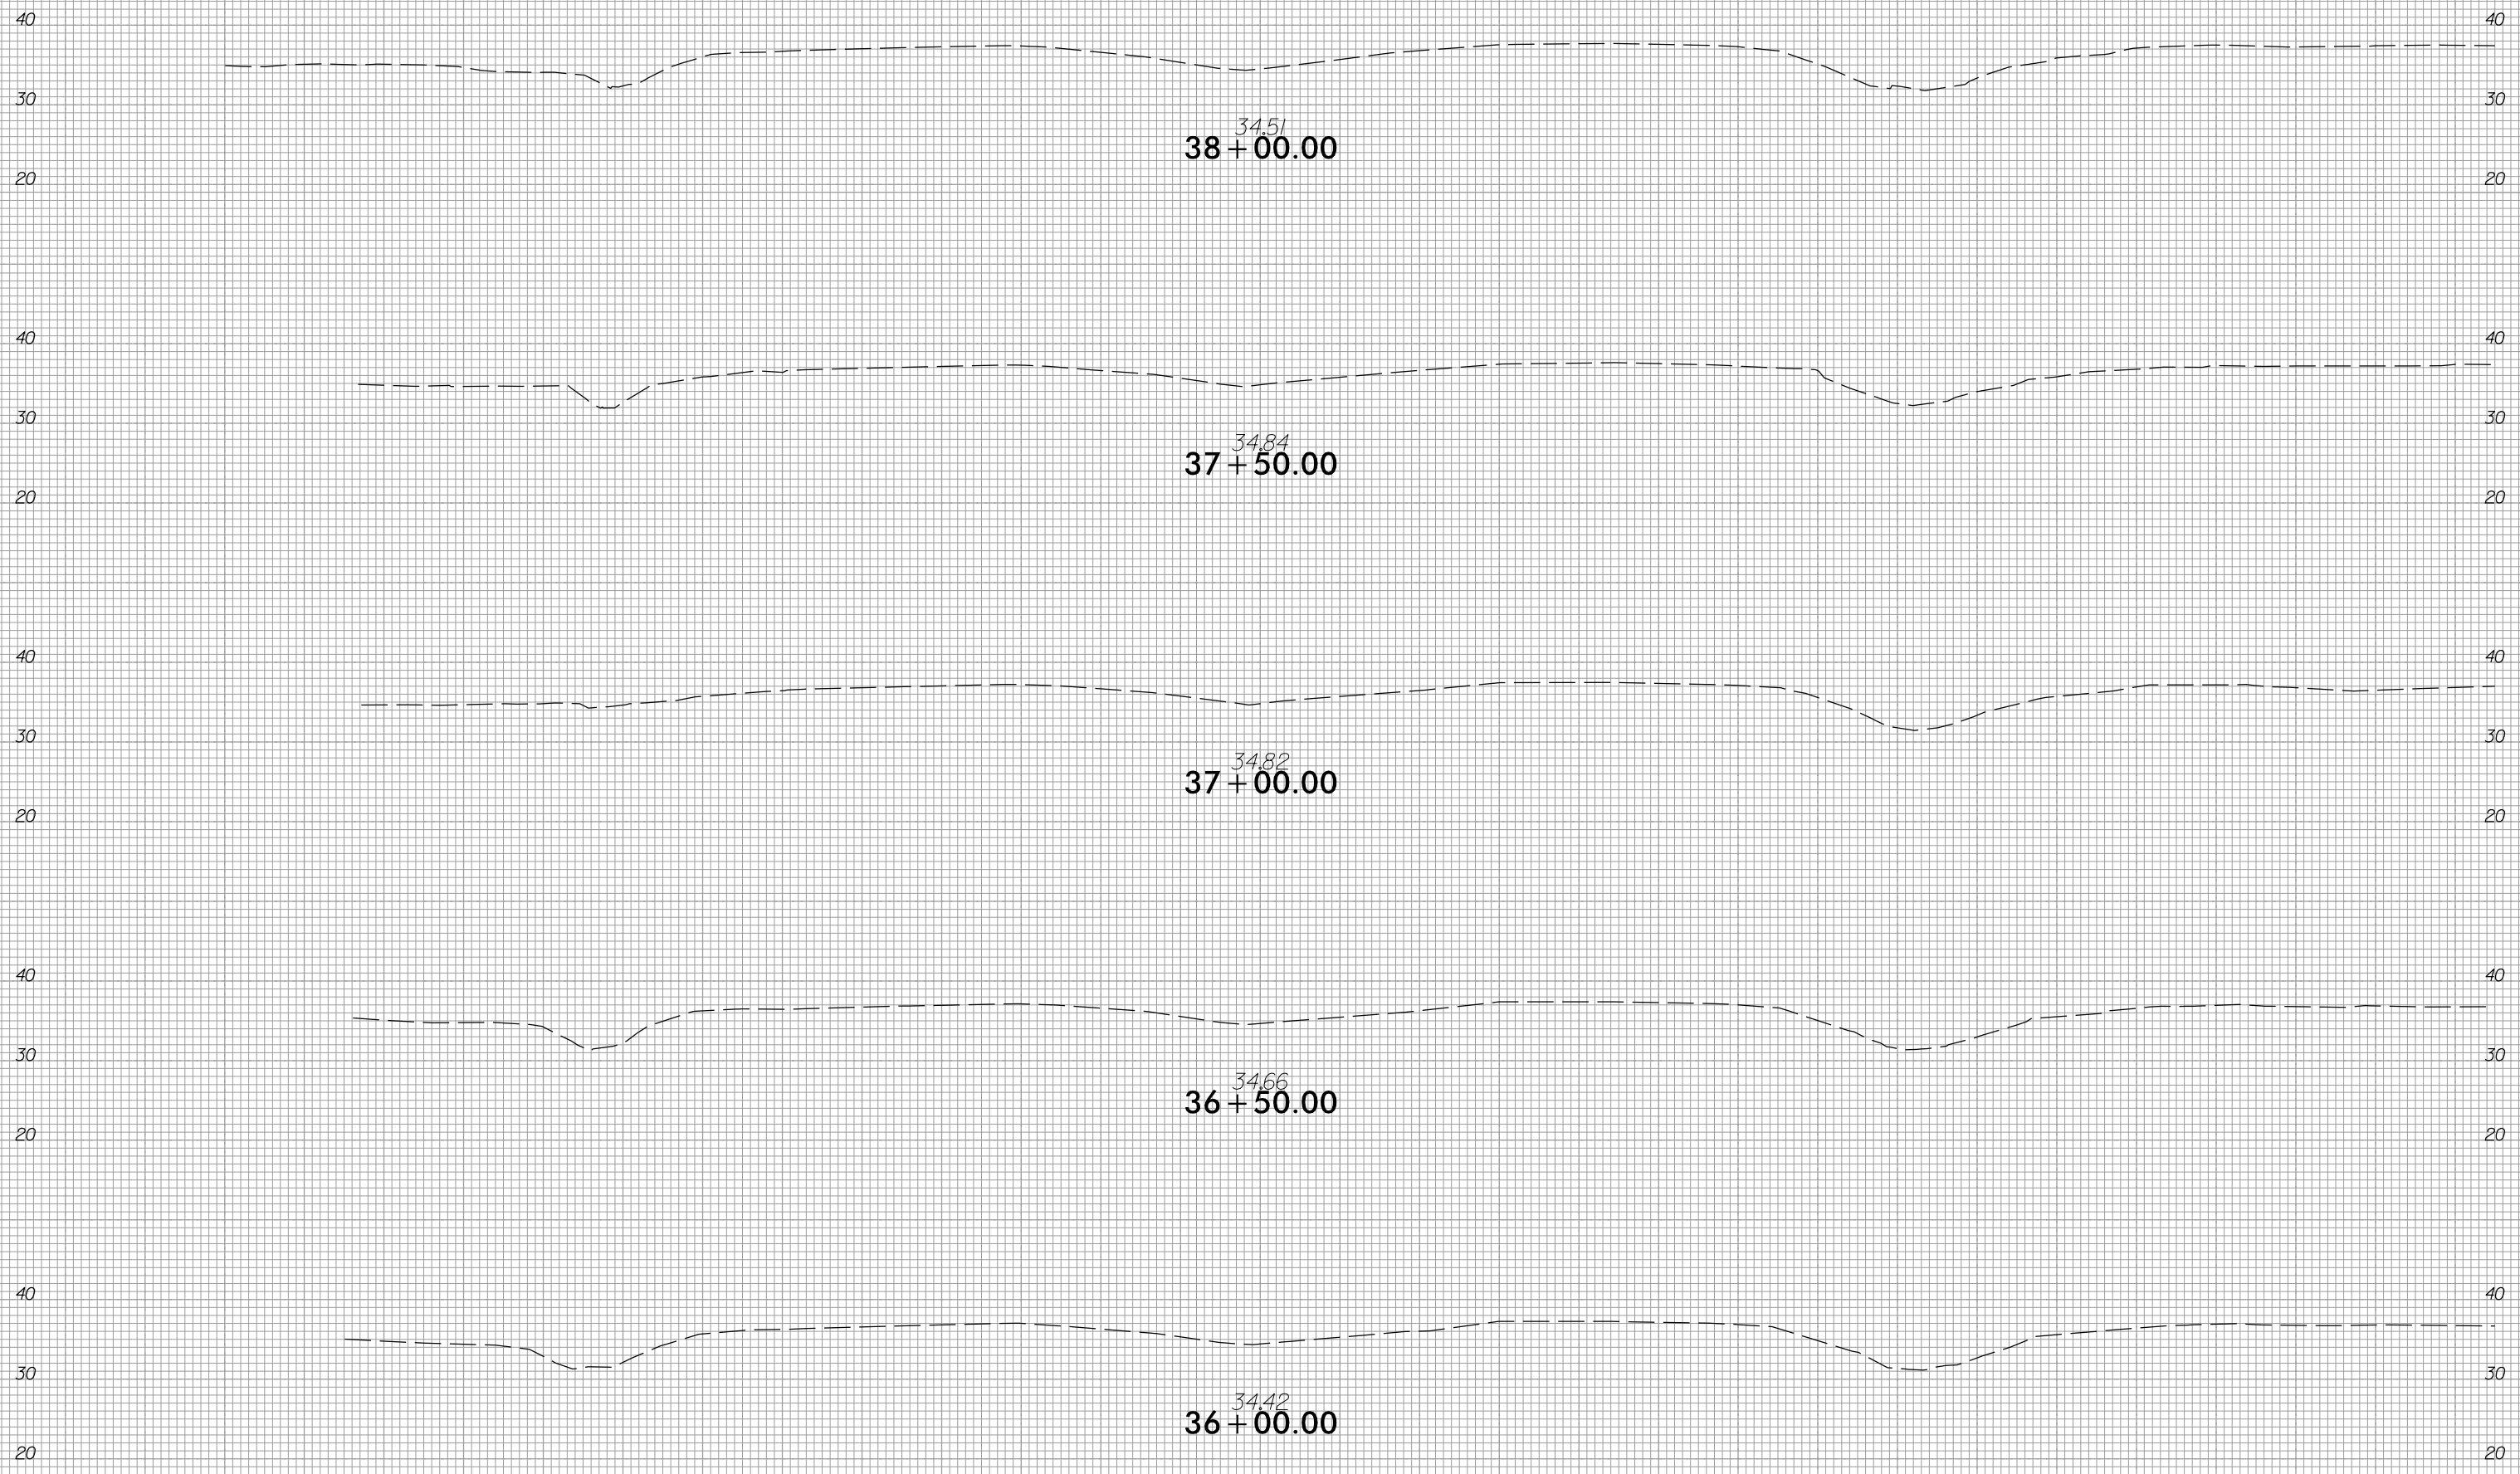


150 140 130 120 110 100 90 80 70 60 50 40 30 20 10 0 10 20 30 40 50 60 70 80 90 100 110 120 130 140 150

6/23/16



| | |
|---------------------|-----------|
| PROJ. REFERENCE NO. | SHEET NO. |
| W-5601EV | X-9 |

| | |
|---------------------|-----------|
| PROJ. REFERENCE NO. | SHEET NO. |
| W-5601EV | X-9 |

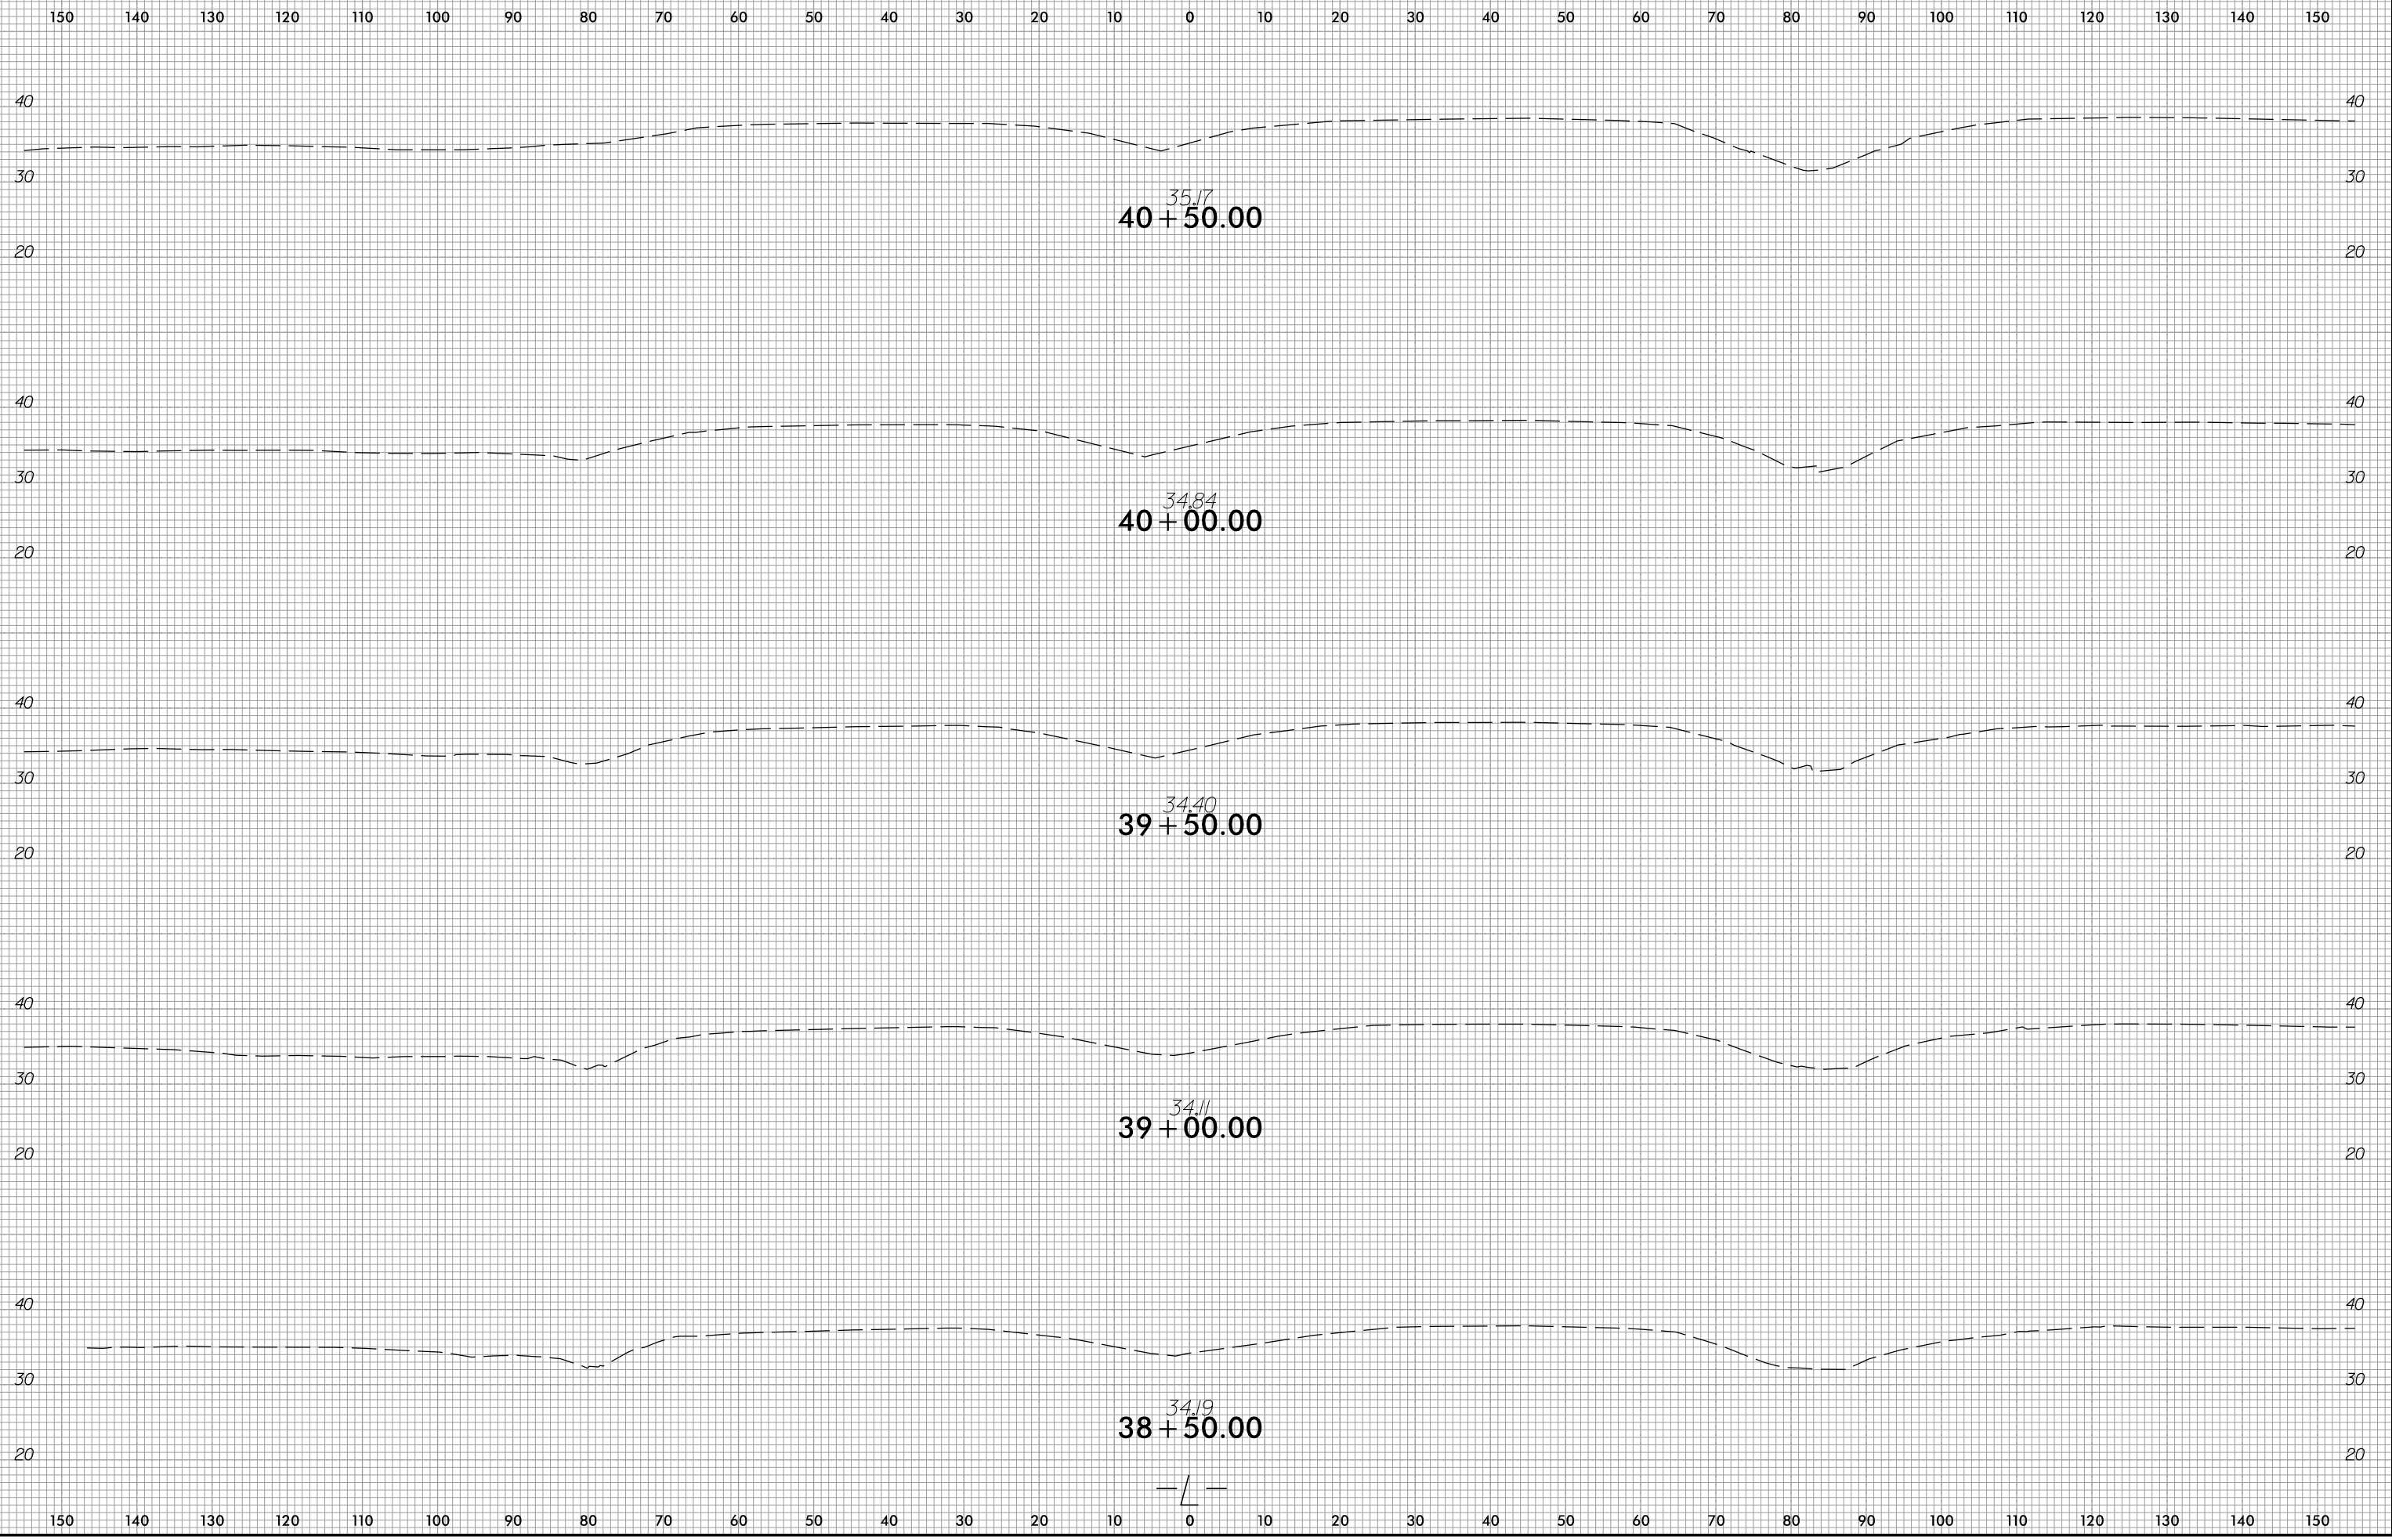

5/1/2018
 U:\Roadway\CorridorModeling\W5601EV_XPL_L.dgn
 KHP





6/23/16



PROJ. REFERENCE NO.
W-5601EV

SHEET NO.
X-10

150 140 130 120 110 100 90 80 70 60 50 40 30 20 10 0 10 20 30 40 50 60 70 80 90 100 110 120 130 140 150

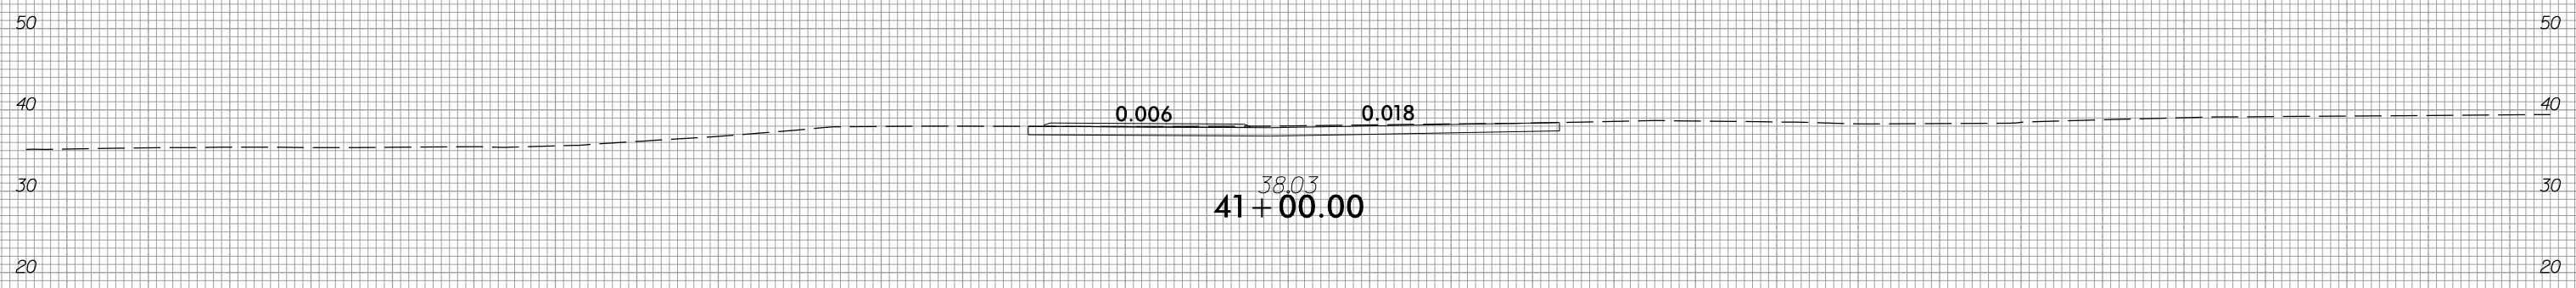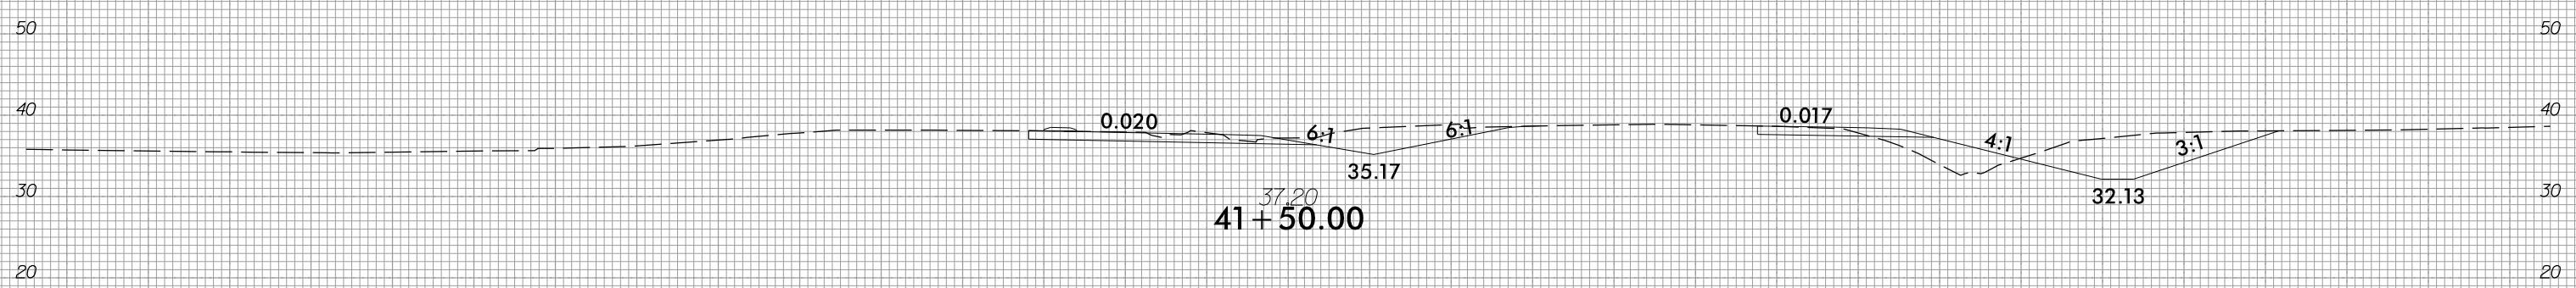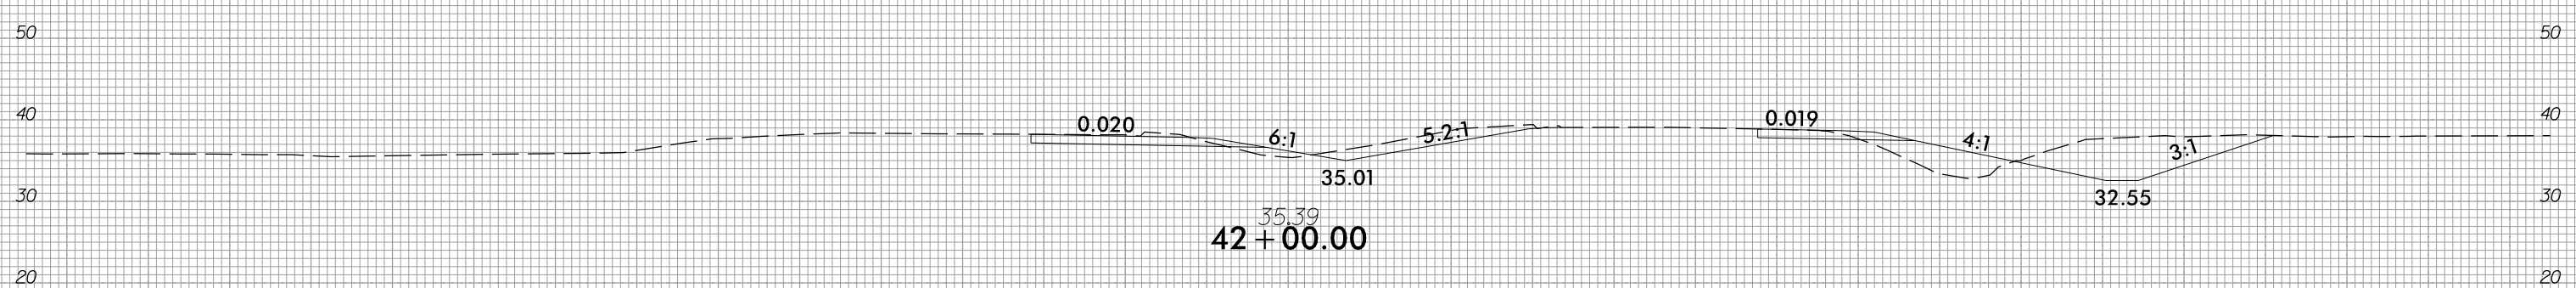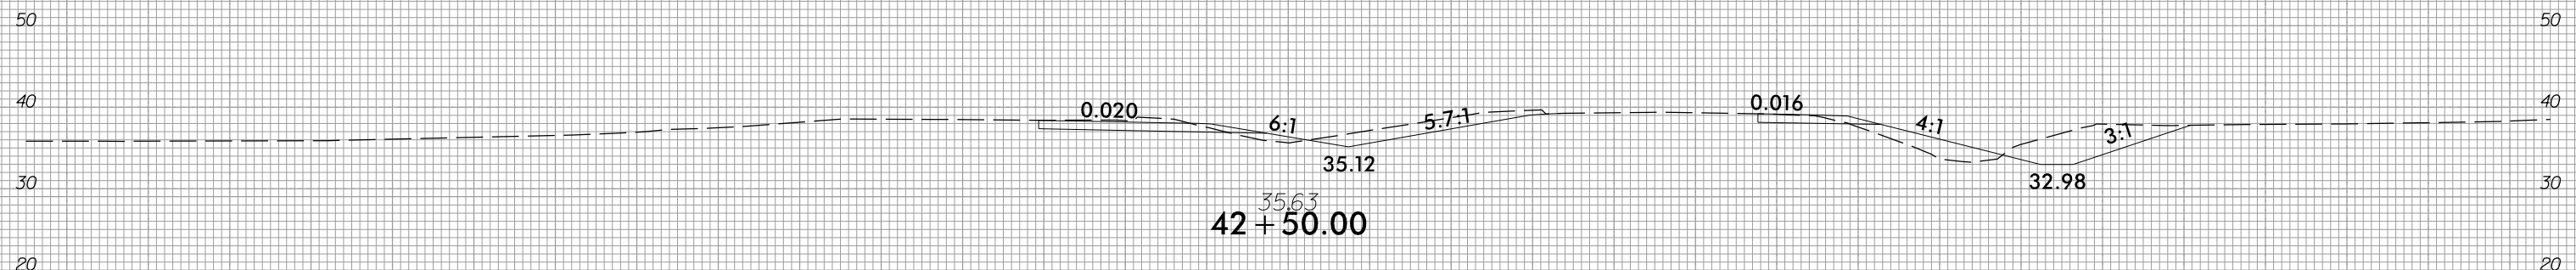

150 140 130 120 110 100 90 80 70 60 50 40 30 20 10 0 10 20 30 40 50 60 70 80 90 100 110 120 130 140 150

5/1/2018
U:\Roadway\CorridorModeling\W5601EV_XPL_L.dgn
KHP





6/23/16



PROJ. REFERENCE NO.
W-5601EV

SHEET NO.
X-11

150 140 130 120 110 100 90 80 70 60 50 40 30 20 10 0 10 20 30 40 50 60 70 80 90 100 110 120 130 140 150

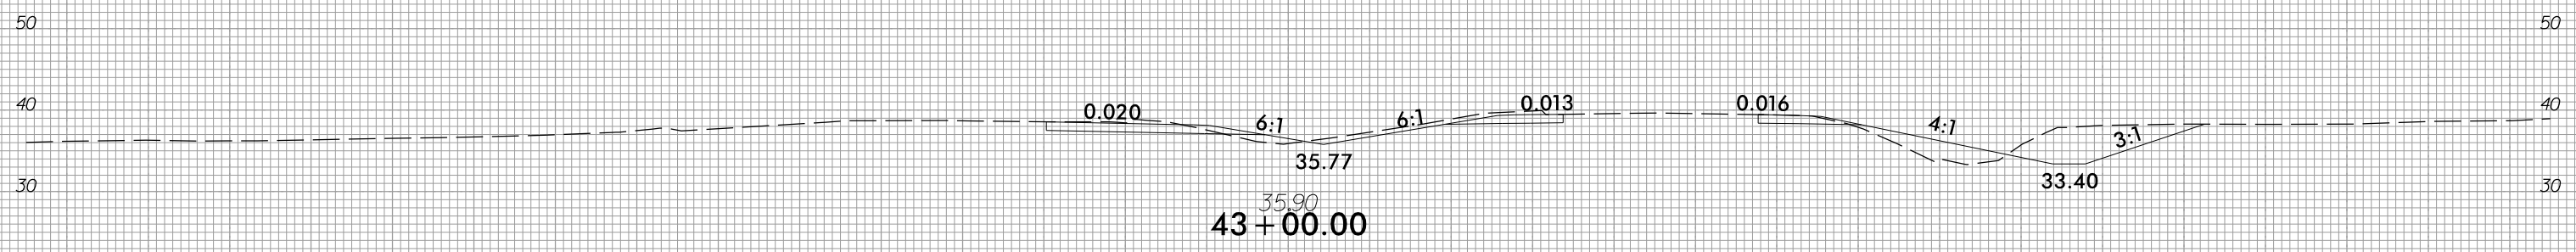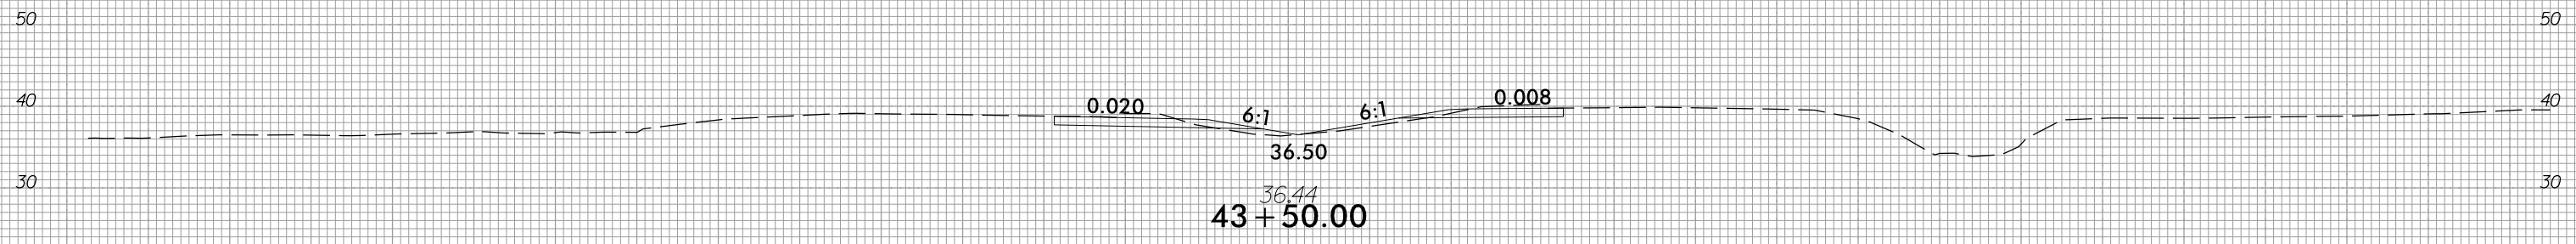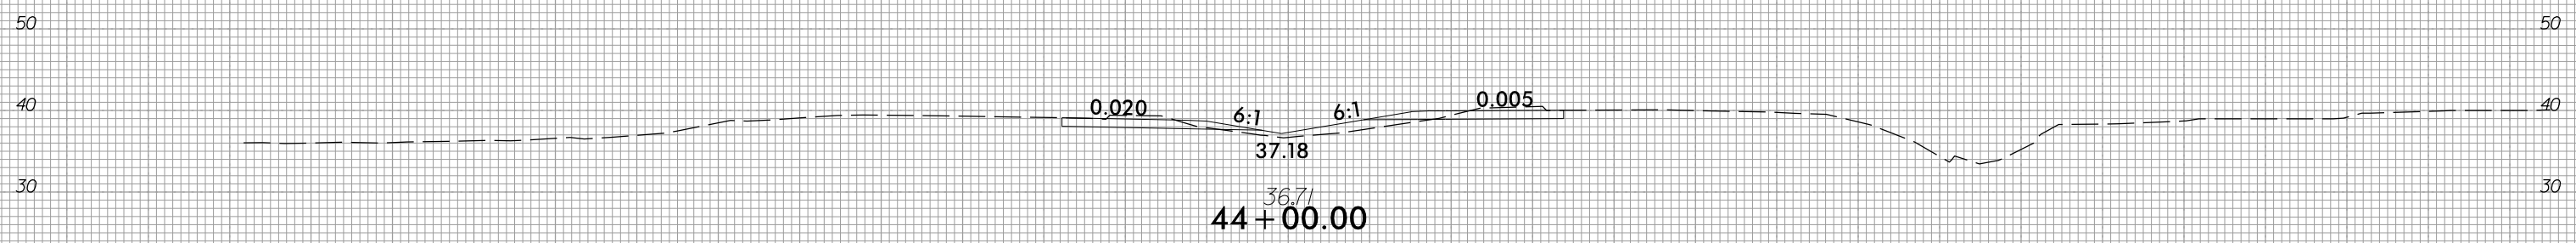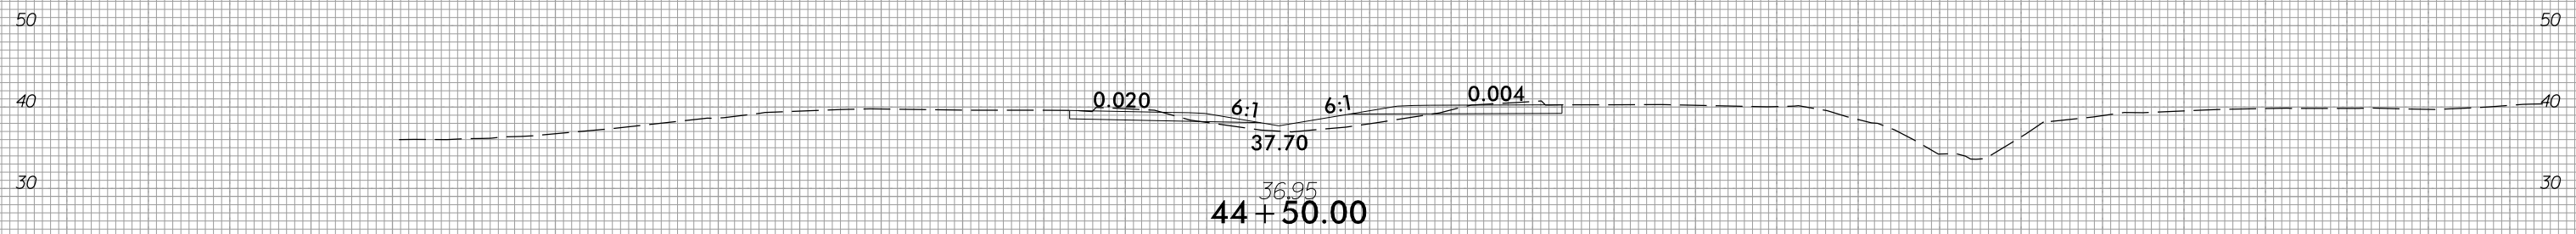

150 140 130 120 110 100 90 80 70 60 50 40 30 20 10 0 10 20 30 40 50 60 70 80 90 100 110 120 130 140 150

5/1/2018
U:\Roadway\CorridorModeling\W5601EV_XPL_L.dgn
KHP





6/23/16



PROJ. REFERENCE NO.
W-5601EV

SHEET NO.
X-12

150 140 130 120 110 100 90 80 70 60 50 40 30 20 10 0 10 20 30 40 50 60 70 80 90 100 110 120 130 140 150

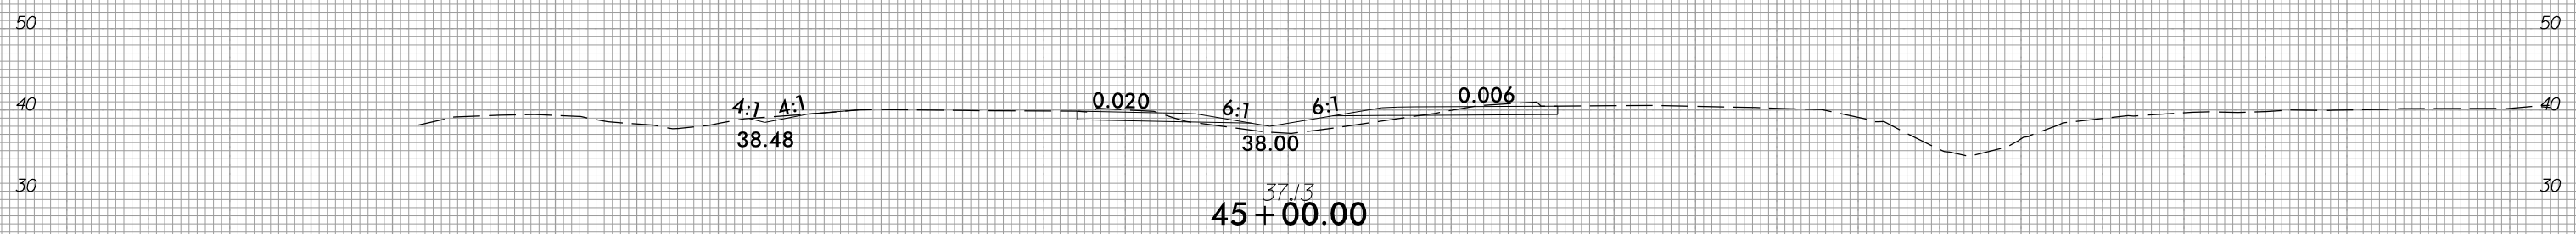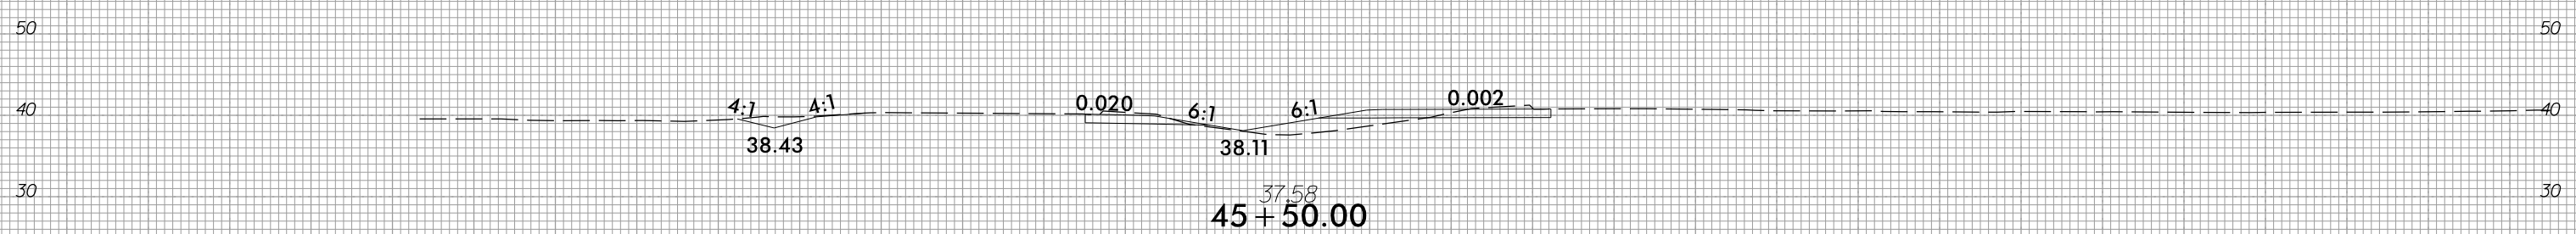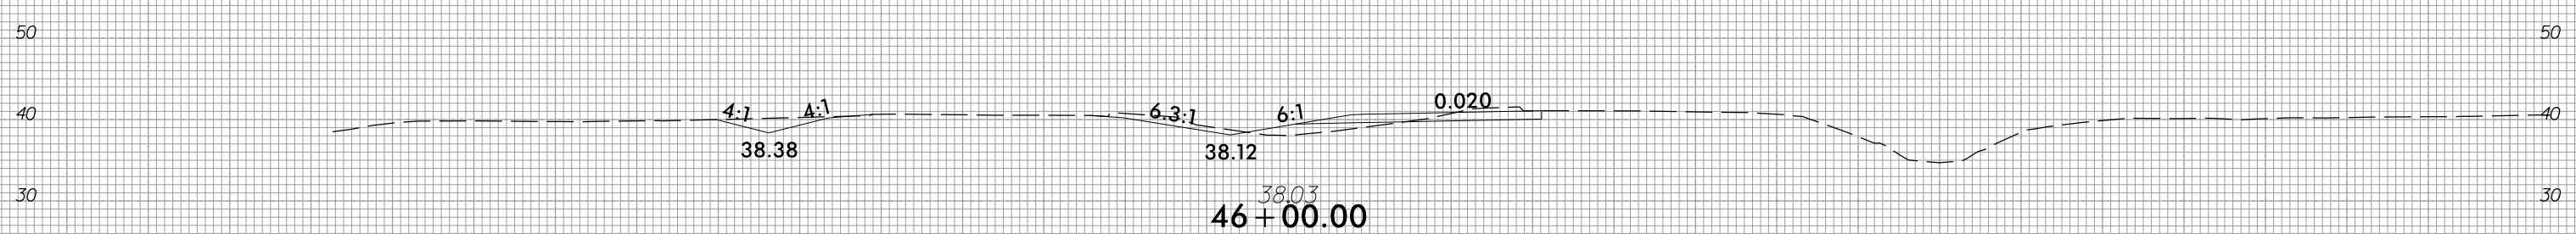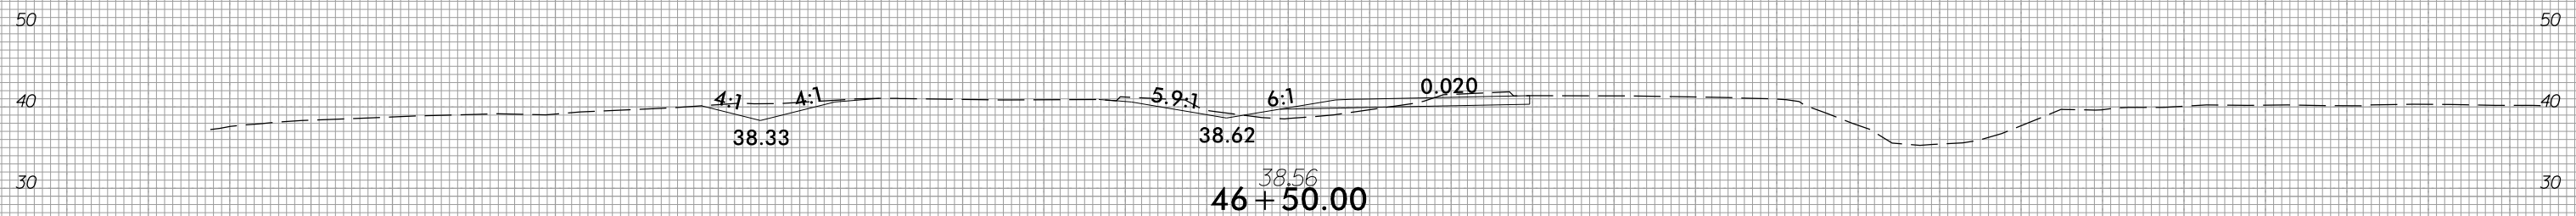

150 140 130 120 110 100 90 80 70 60 50 40 30 20 10 0 10 20 30 40 50 60 70 80 90 100 110 120 130 140 150


5/1/2018
U:\Roadway\CorridorModeling\W5601EV_XPL_L.dgn
KHP

6/23/16



PROJ. REFERENCE NO.
W-5601EV

SHEET NO.
X-13

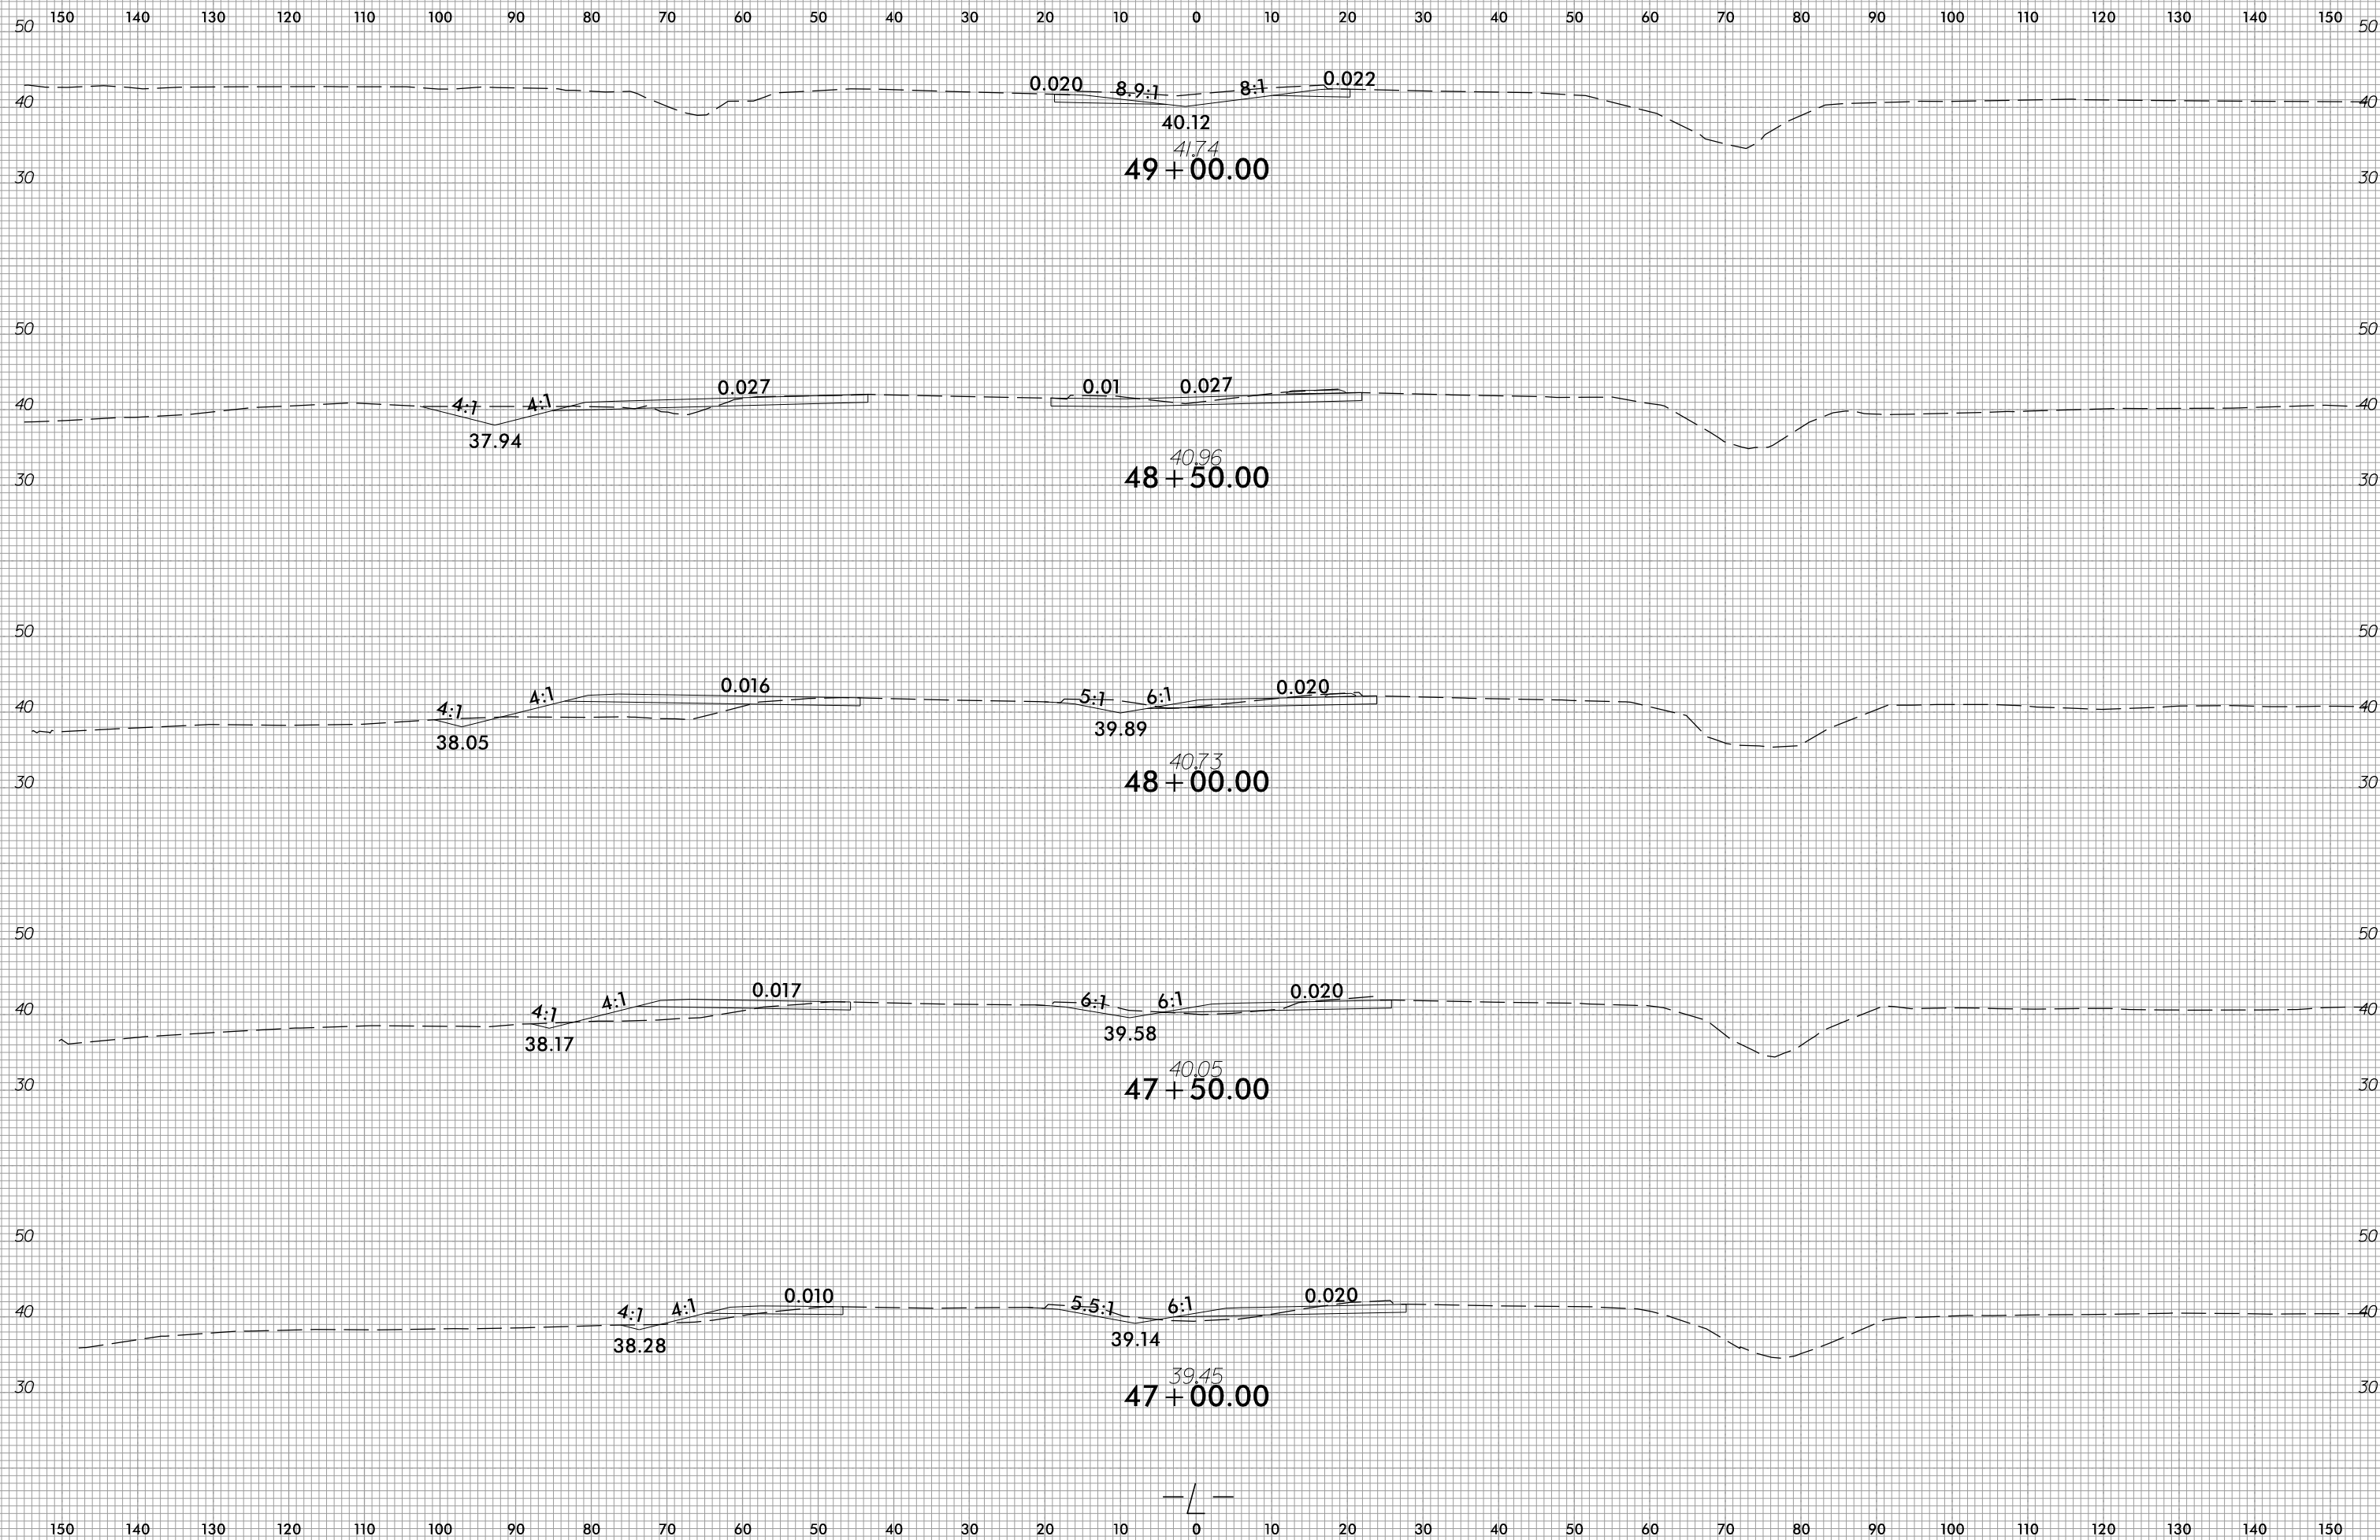

5/1/2018
U:\Roadway\CorridorModeling\W5601EV_XPL_L.dgn
KHP






6/23/16



PROJ. REFERENCE NO.
W-5601EV

SHEET NO.
X-14

150 140 130 120 110 100 90 80 70 60 50 40 30 20 10 0 10 20 30 40 50 60 70 80 90 100 110 120 130 140 150

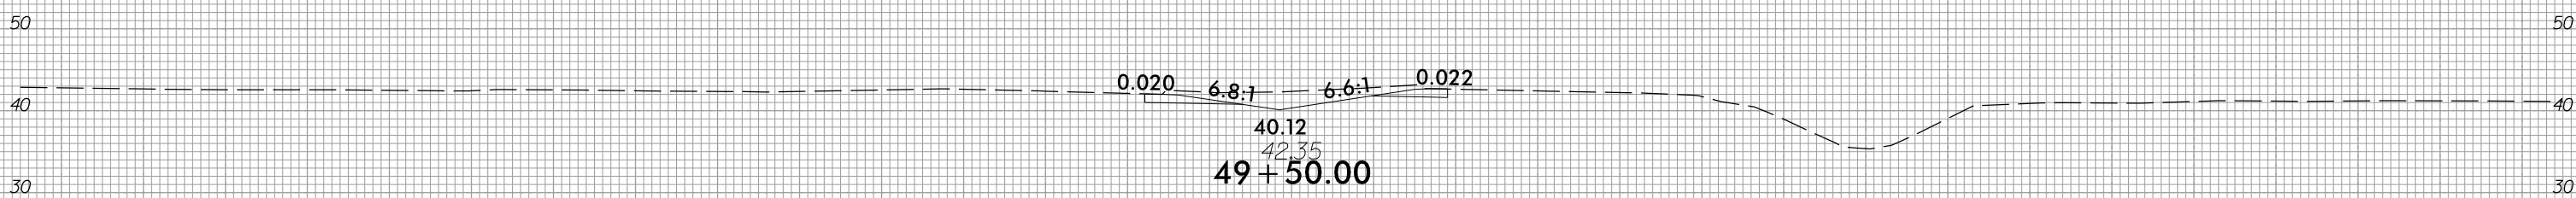
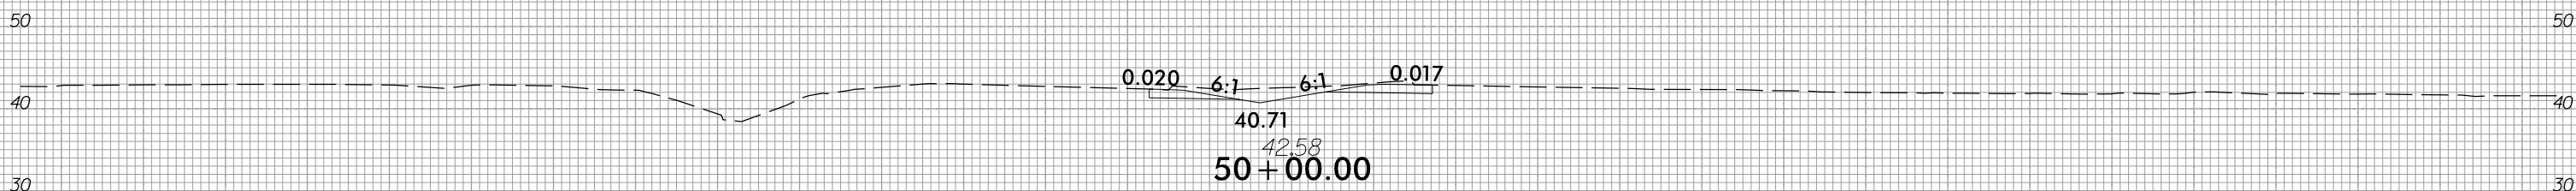
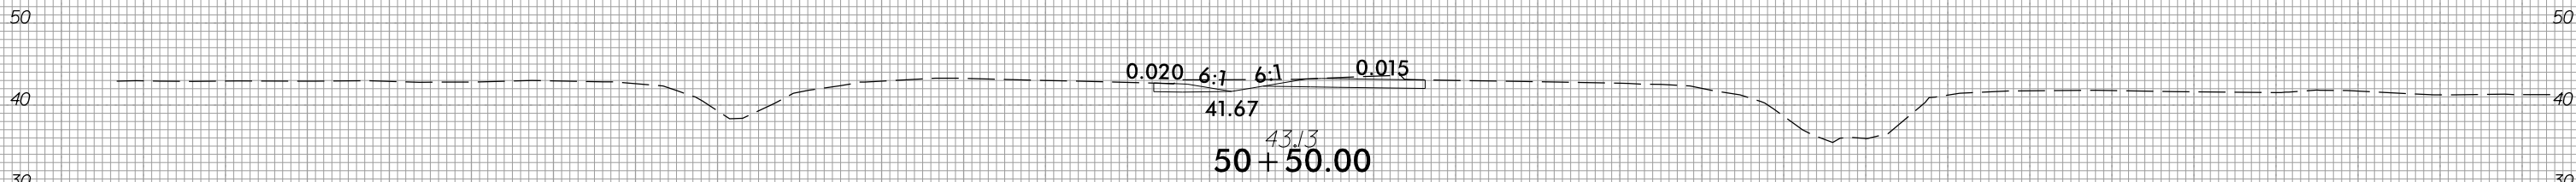
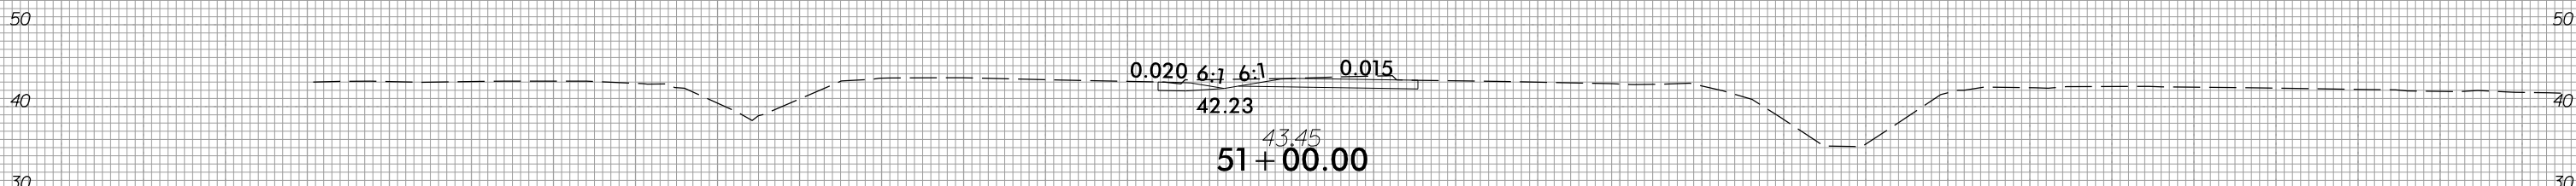
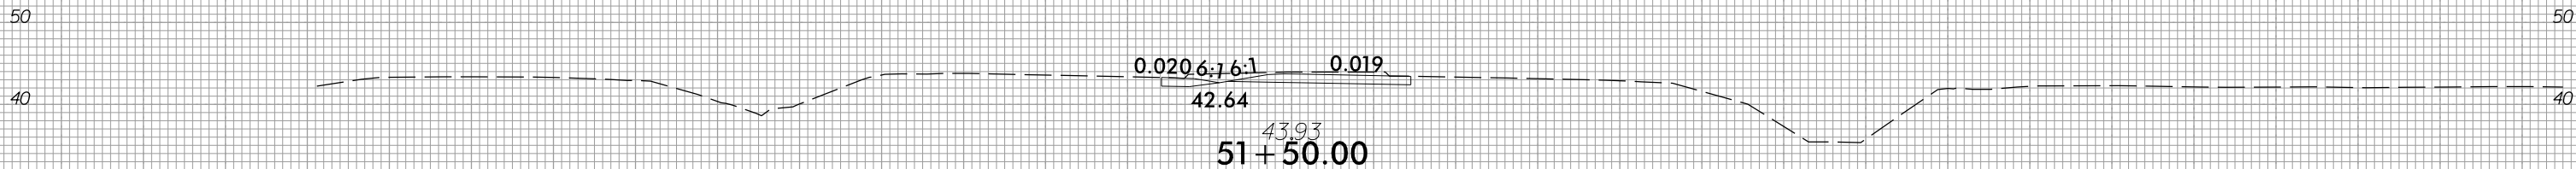


150 140 130 120 110 100 90 80 70 60 50 40 30 20 10 0 10 20 30 40 50 60 70 80 90 100 110 120 130 140 150

5/1/2018
U:\Roadway\CorridorMode\ing\W5601EV_XPL_L.dgn
KHP




150 140 130 120 110 100 90 80 70 60 50 40 30 20 10 0 10 20 30 40 50 60 70 80 90 100 110 120 130 140 150

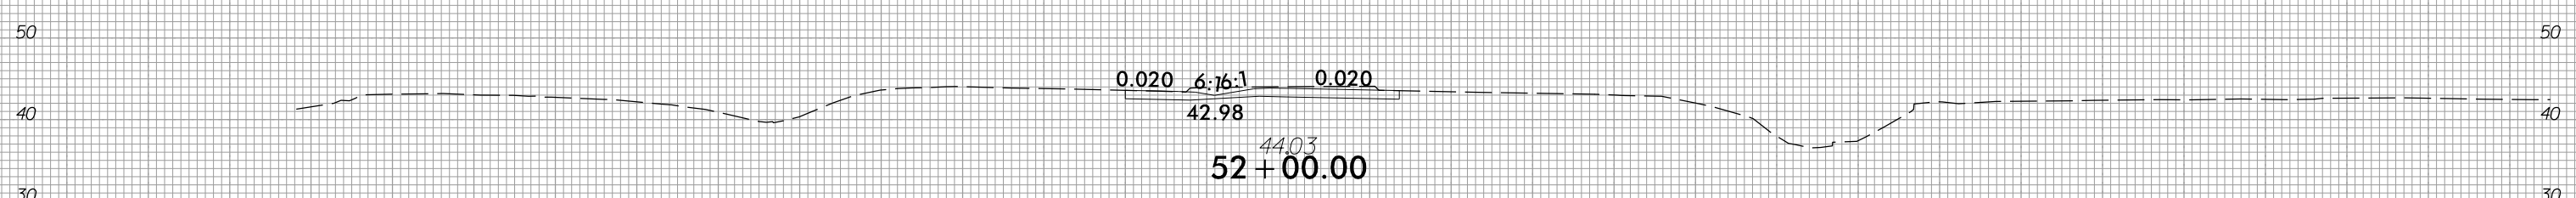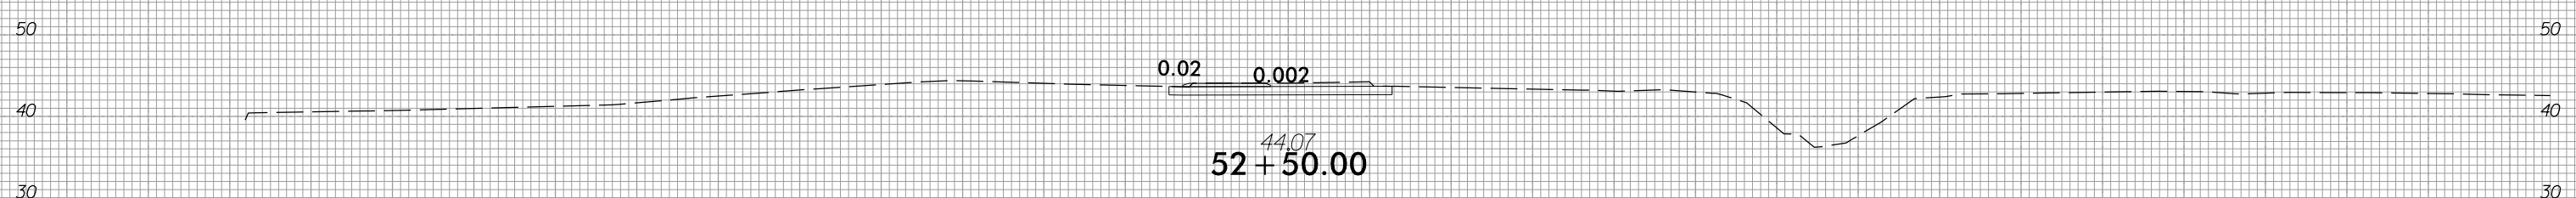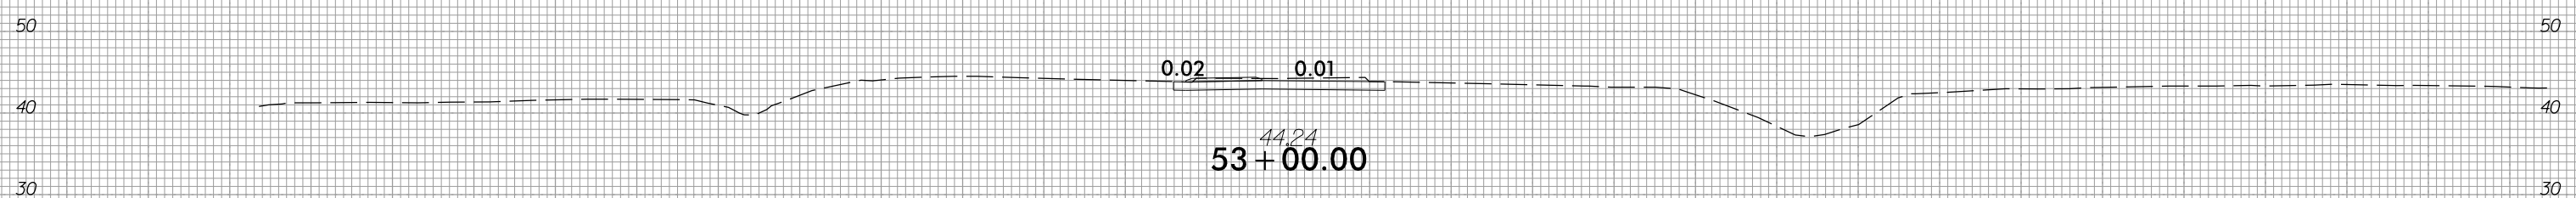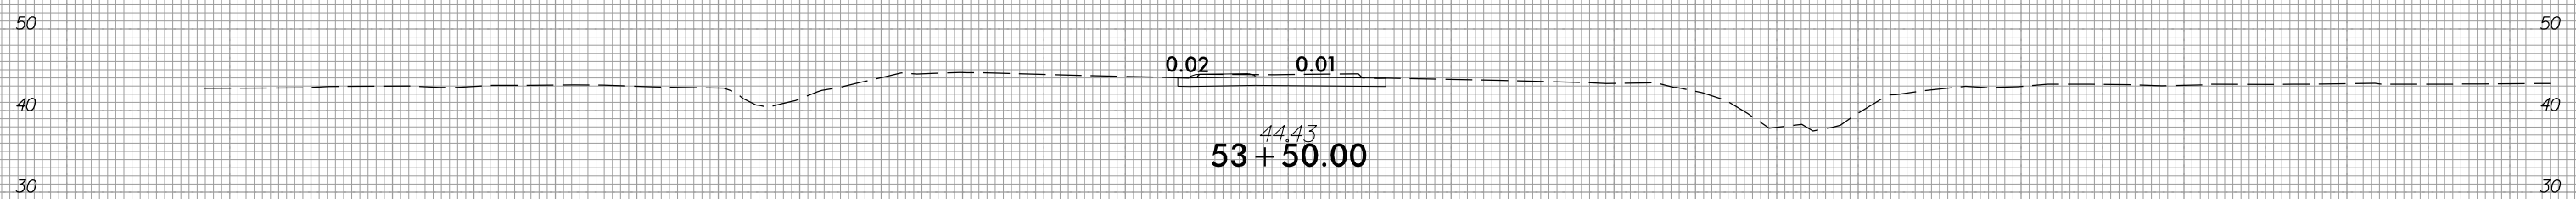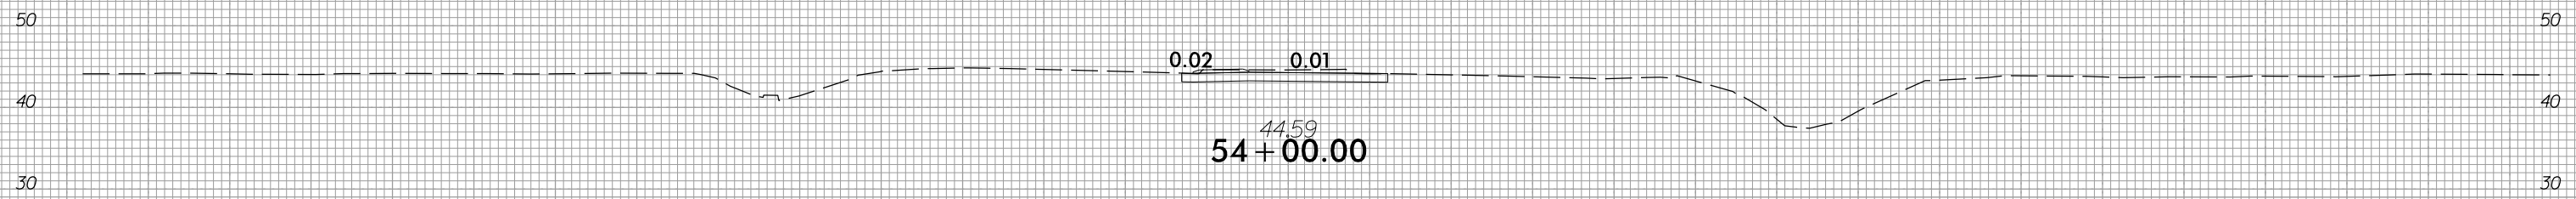

150 140 130 120 110 100 90 80 70 60 50 40 30 20 10 0 10 20 30 40 50 60 70 80 90 100 110 120 130 140 150



150 140 130 120 110 100 90 80 70 60 50 40 30 20 10 0 10 20 30 40 50 60 70 80 90 100 110 120 130 140 150

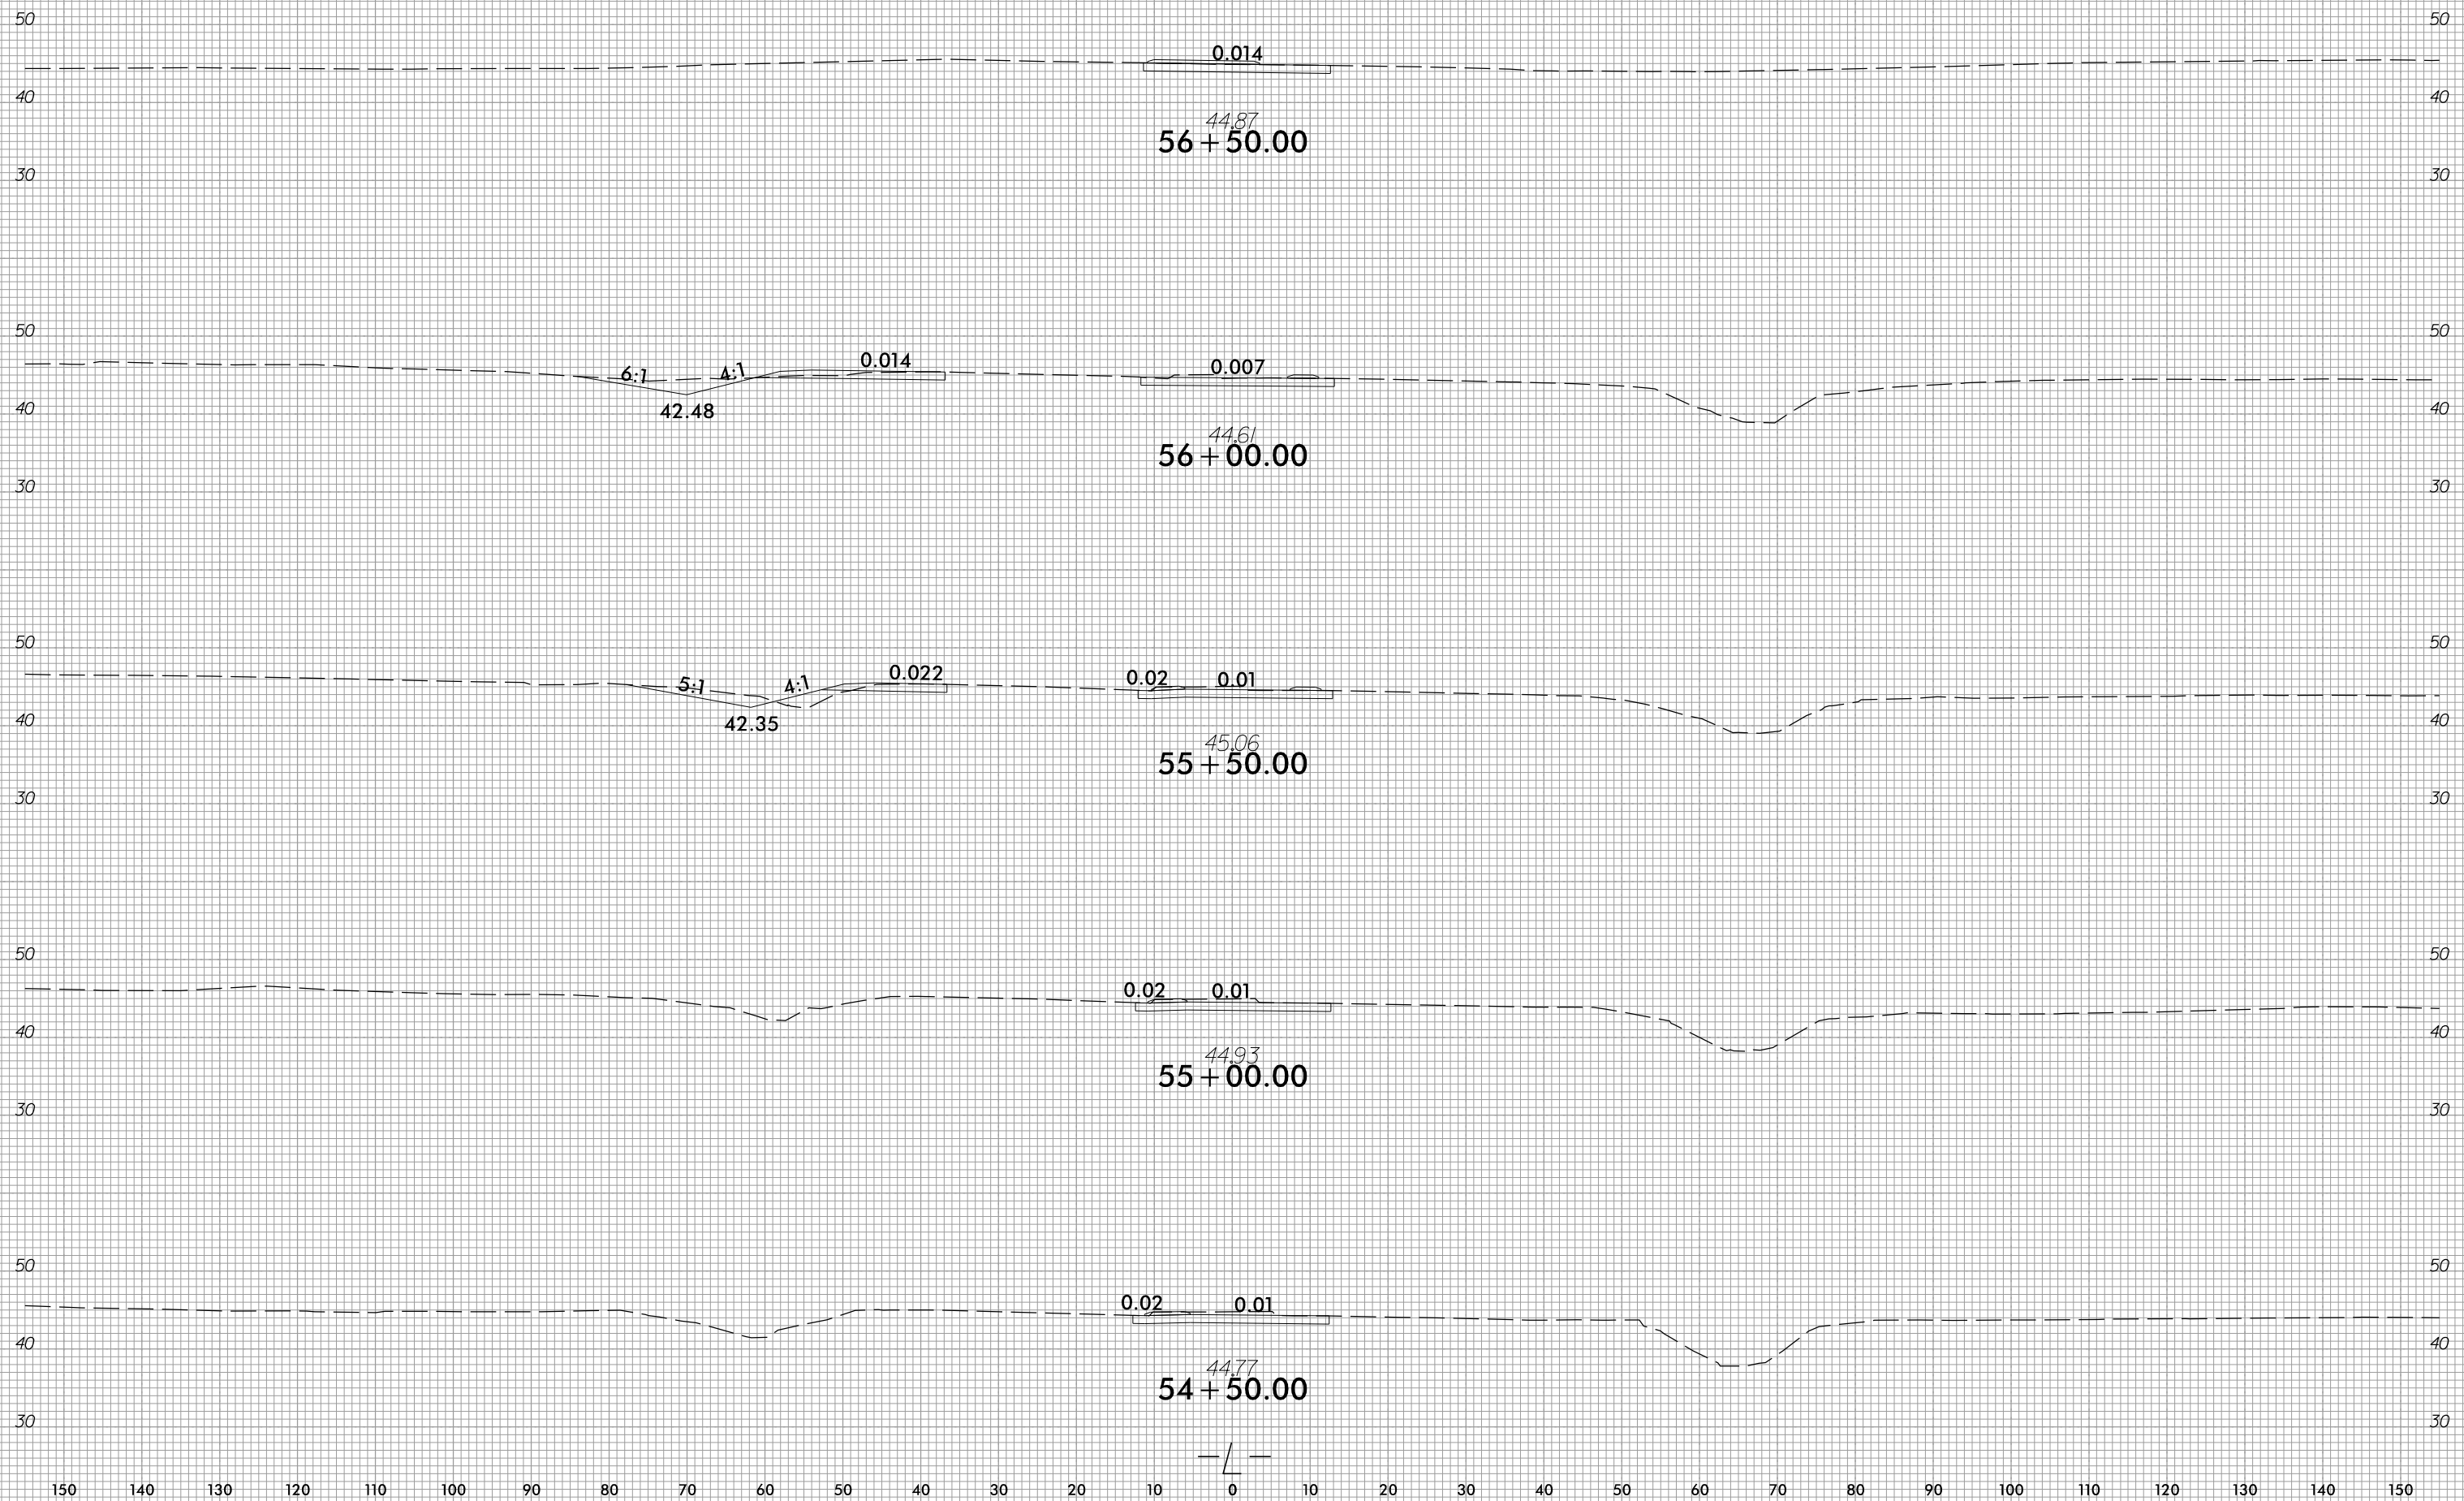

150 140 130 120 110 100 90 80 70 60 50 40 30 20 10 0 10 20 30 40 50 60 70 80 90 100 110 120 130 140 150





6/23/16



PROJ. REFERENCE NO.
W-5601EV

SHEET NO.
X-17

150 140 130 120 110 100 90 80 70 60 50 40 30 20 10 0 10 20 30 40 50 60 70 80 90 100 110 120 130 140 150

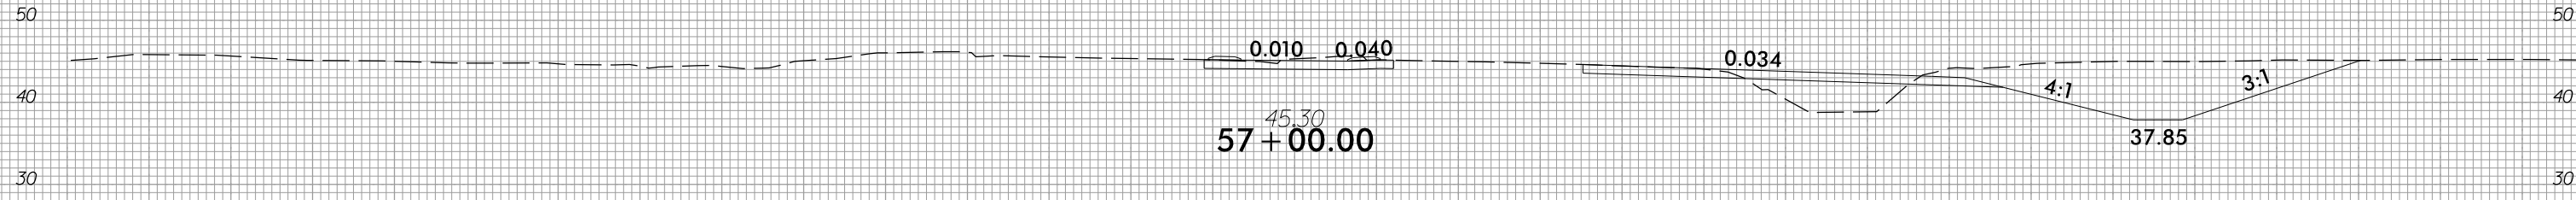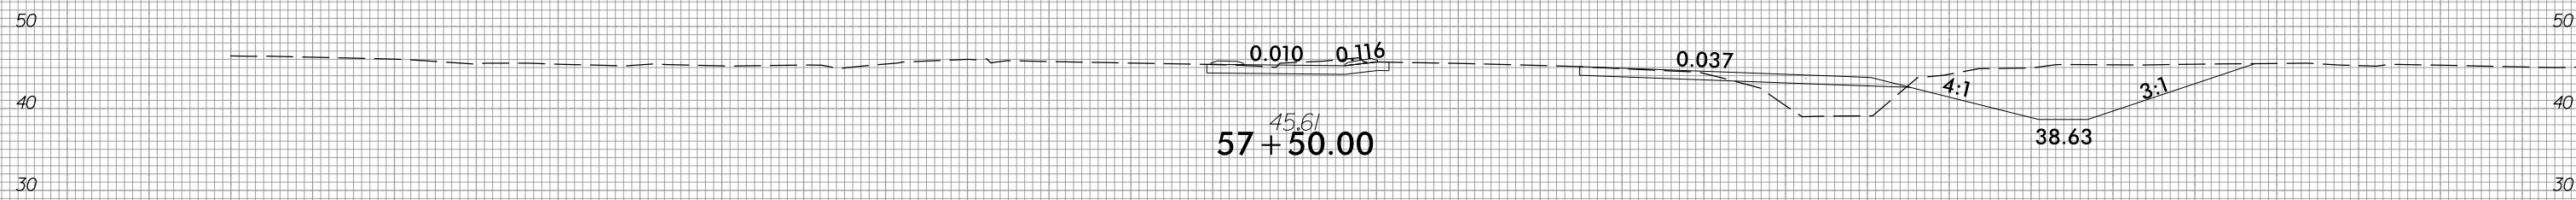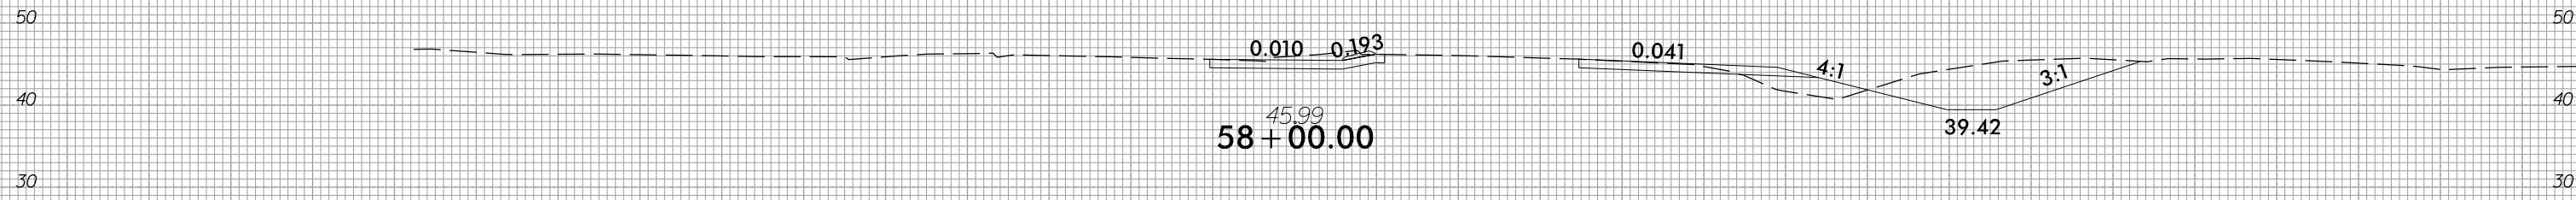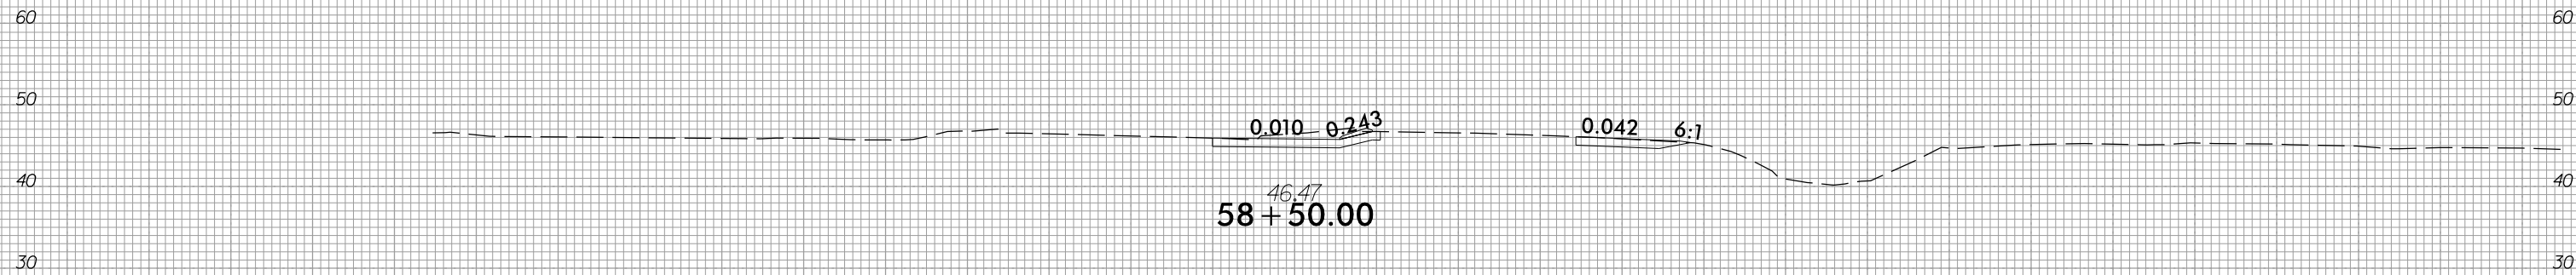

150 140 130 120 110 100 90 80 70 60 50 40 30 20 10 0 10 20 30 40 50 60 70 80 90 100 110 120 130 140 150

5/1/2018
U:\Roadway\CorridorModeling\W5601EV_XPL.dgn
KHP





6/23/16



PROJ. REFERENCE NO.
W-5601EV

SHEET NO.
X-18

150 140 130 120 110 100 90 80 70 60 50 40 30 20 10 0 10 20 30 40 50 60 70 80 90 100 110 120 130 140 150

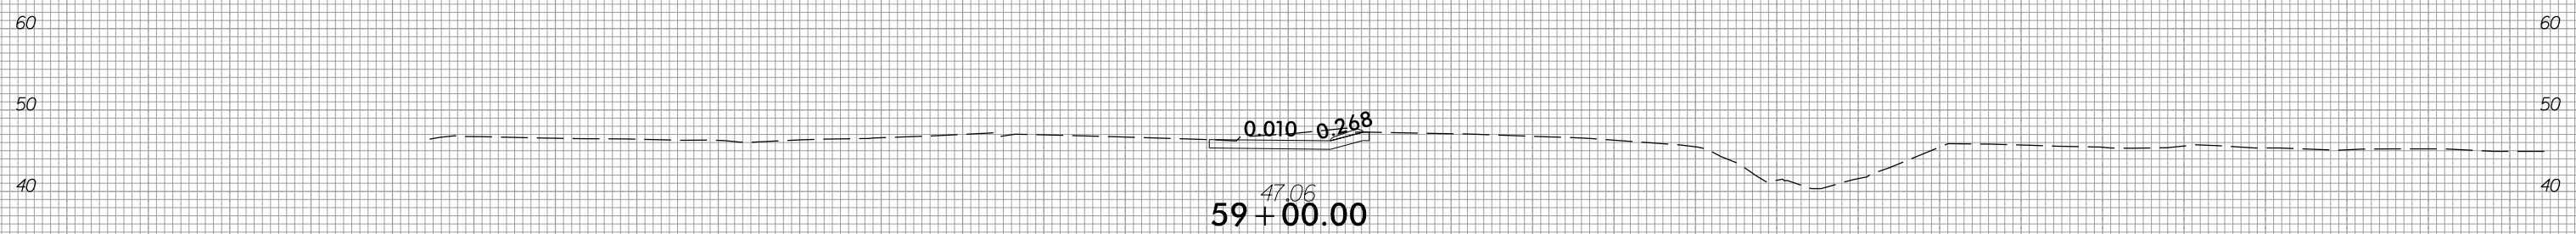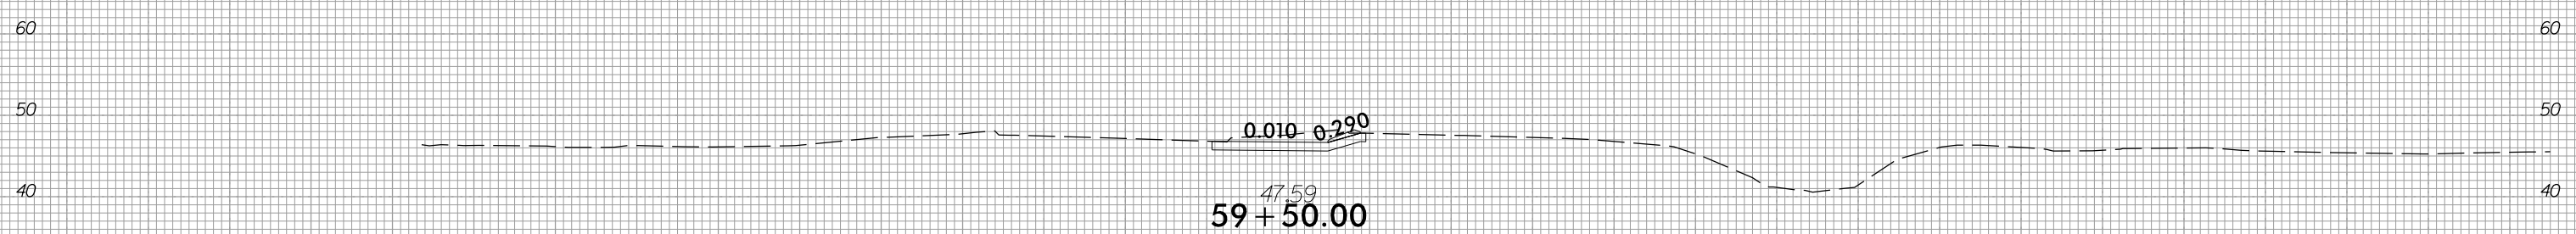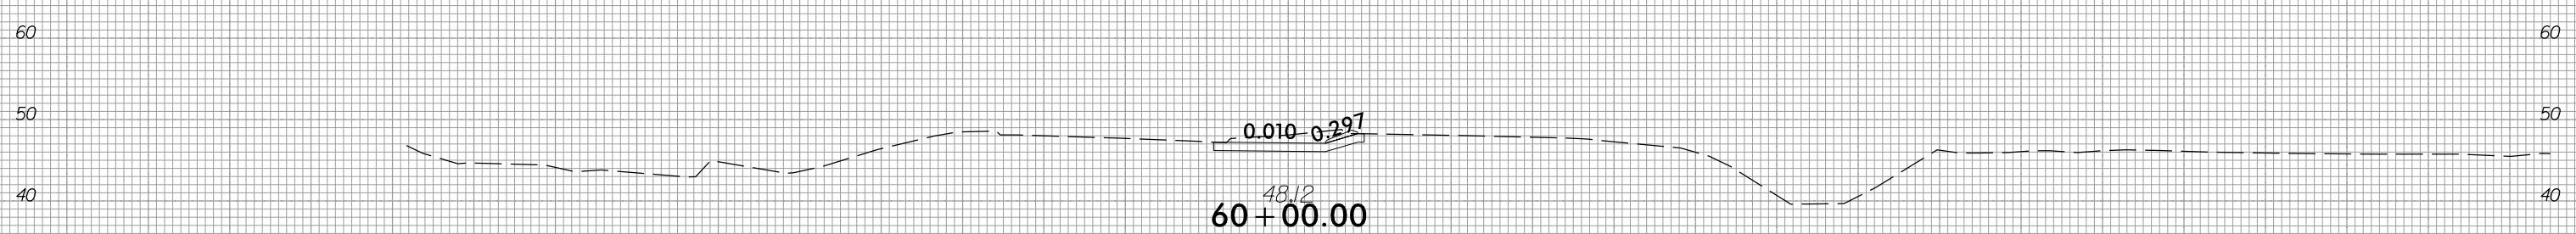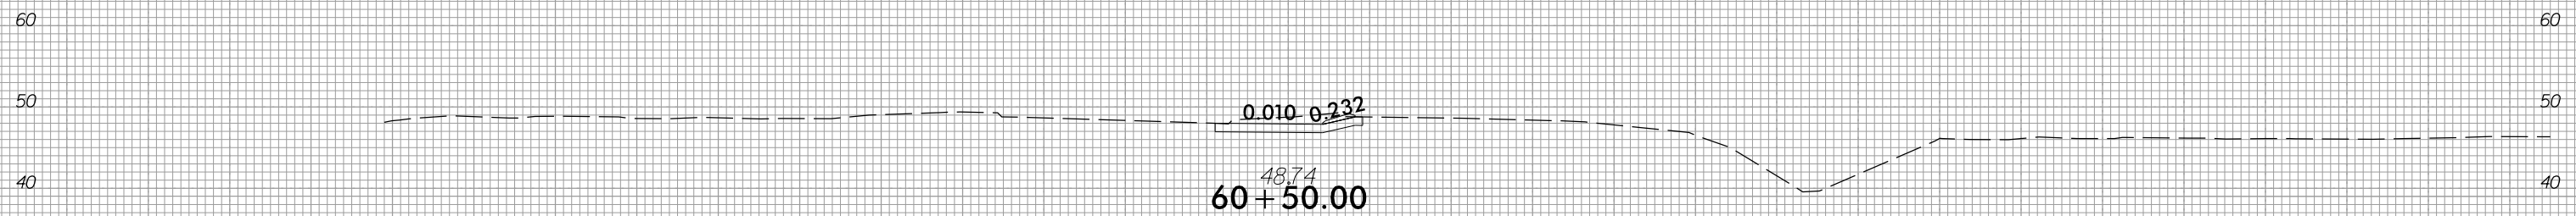

150 140 130 120 110 100 90 80 70 60 50 40 30 20 10 0 10 20 30 40 50 60 70 80 90 100 110 120 130 140 150


5/1/2018
U:\Roadway\CorridorModeling\W5601EV_XPL_L.dgn
KHP

6/23/16



PROJ. REFERENCE NO.
W-5601EV

SHEET NO.
X-19

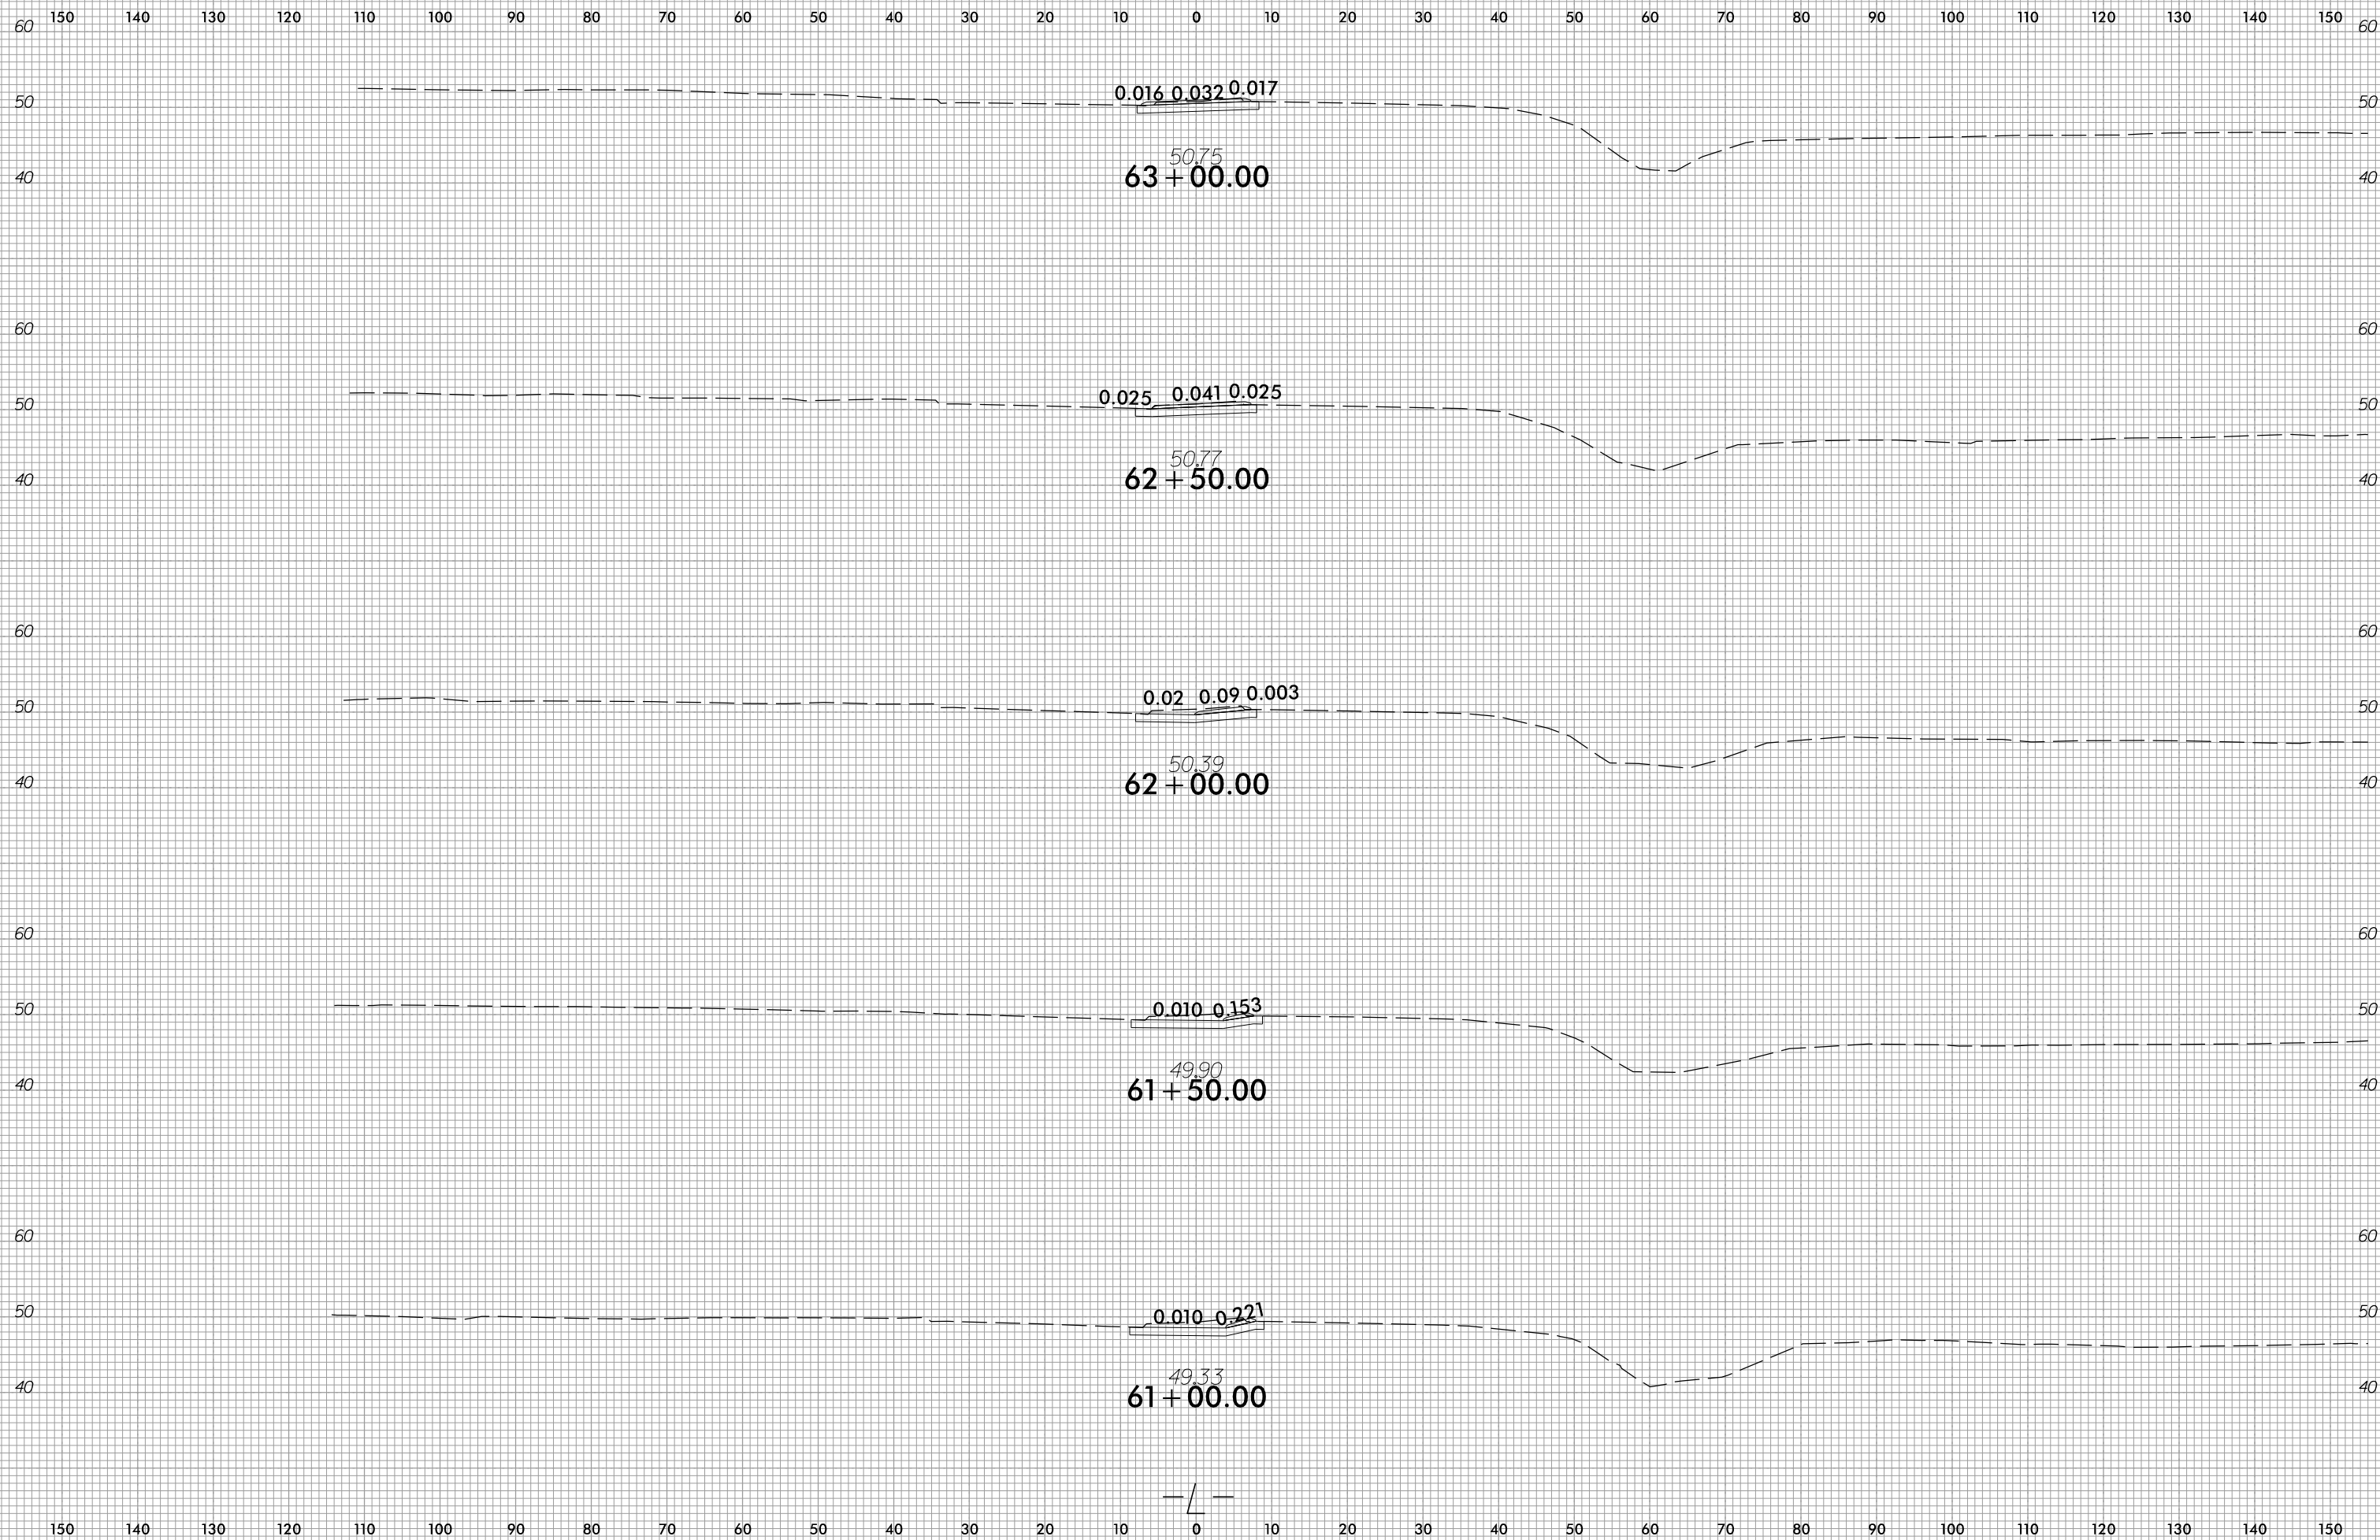


5/1/2018
U:\Roadway\CorridorModeling\W5601EV_XPL_L.dgn
KHP

6/23/16



PROJ. REFERENCE NO.
W-5601EV

SHEET NO.
X-20

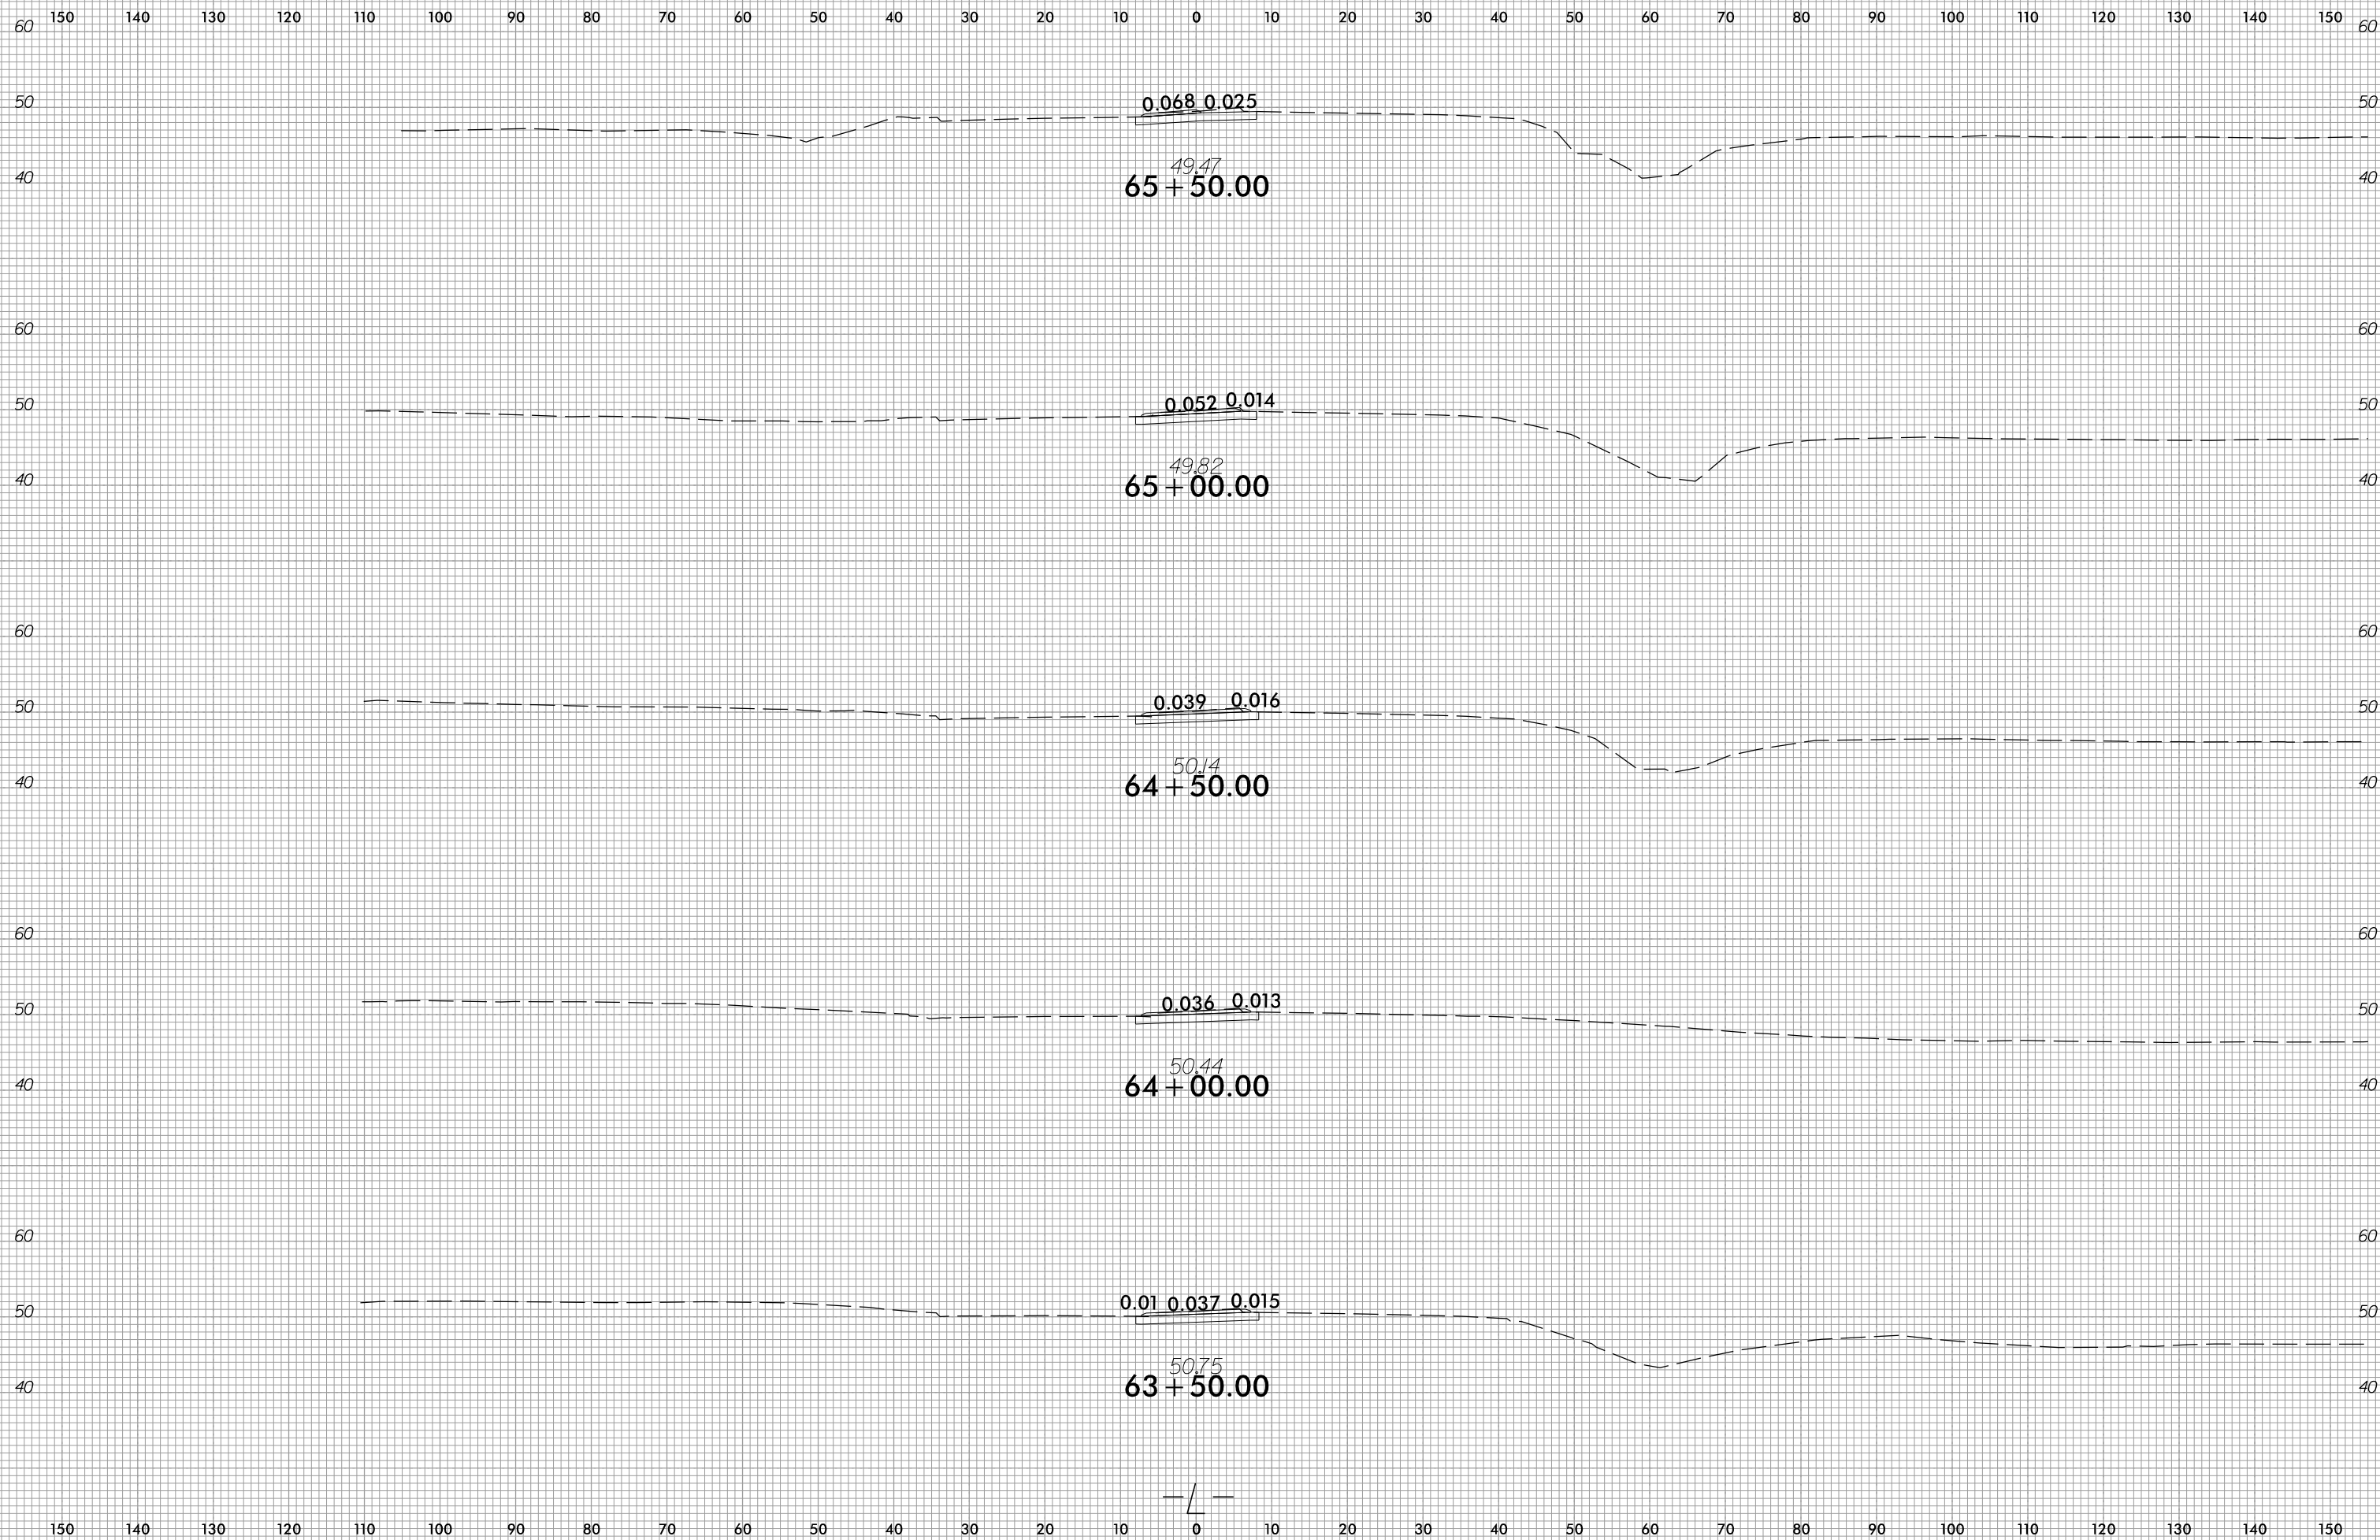

5/1/2018
U:\Roadway\CorridorModeling\W5601EV_XPL_L.dgn
KHP


150 140 130 120 110 100 90 80 70 60 50 40 30 20 10 0 10 20 30 40 50 60 70 80 90 100 110 120 130 140 150

6/23/16



| | |
|---------------------|-----------|
| PROJ. REFERENCE NO. | SHEET NO. |
| W-5601EV | X-21 |

150 140 130 120 110 100 90 80 70 60 50 40 30 20 10 0 10 20 30 40 50 60 70 80 90 100 110 120 130 140 150

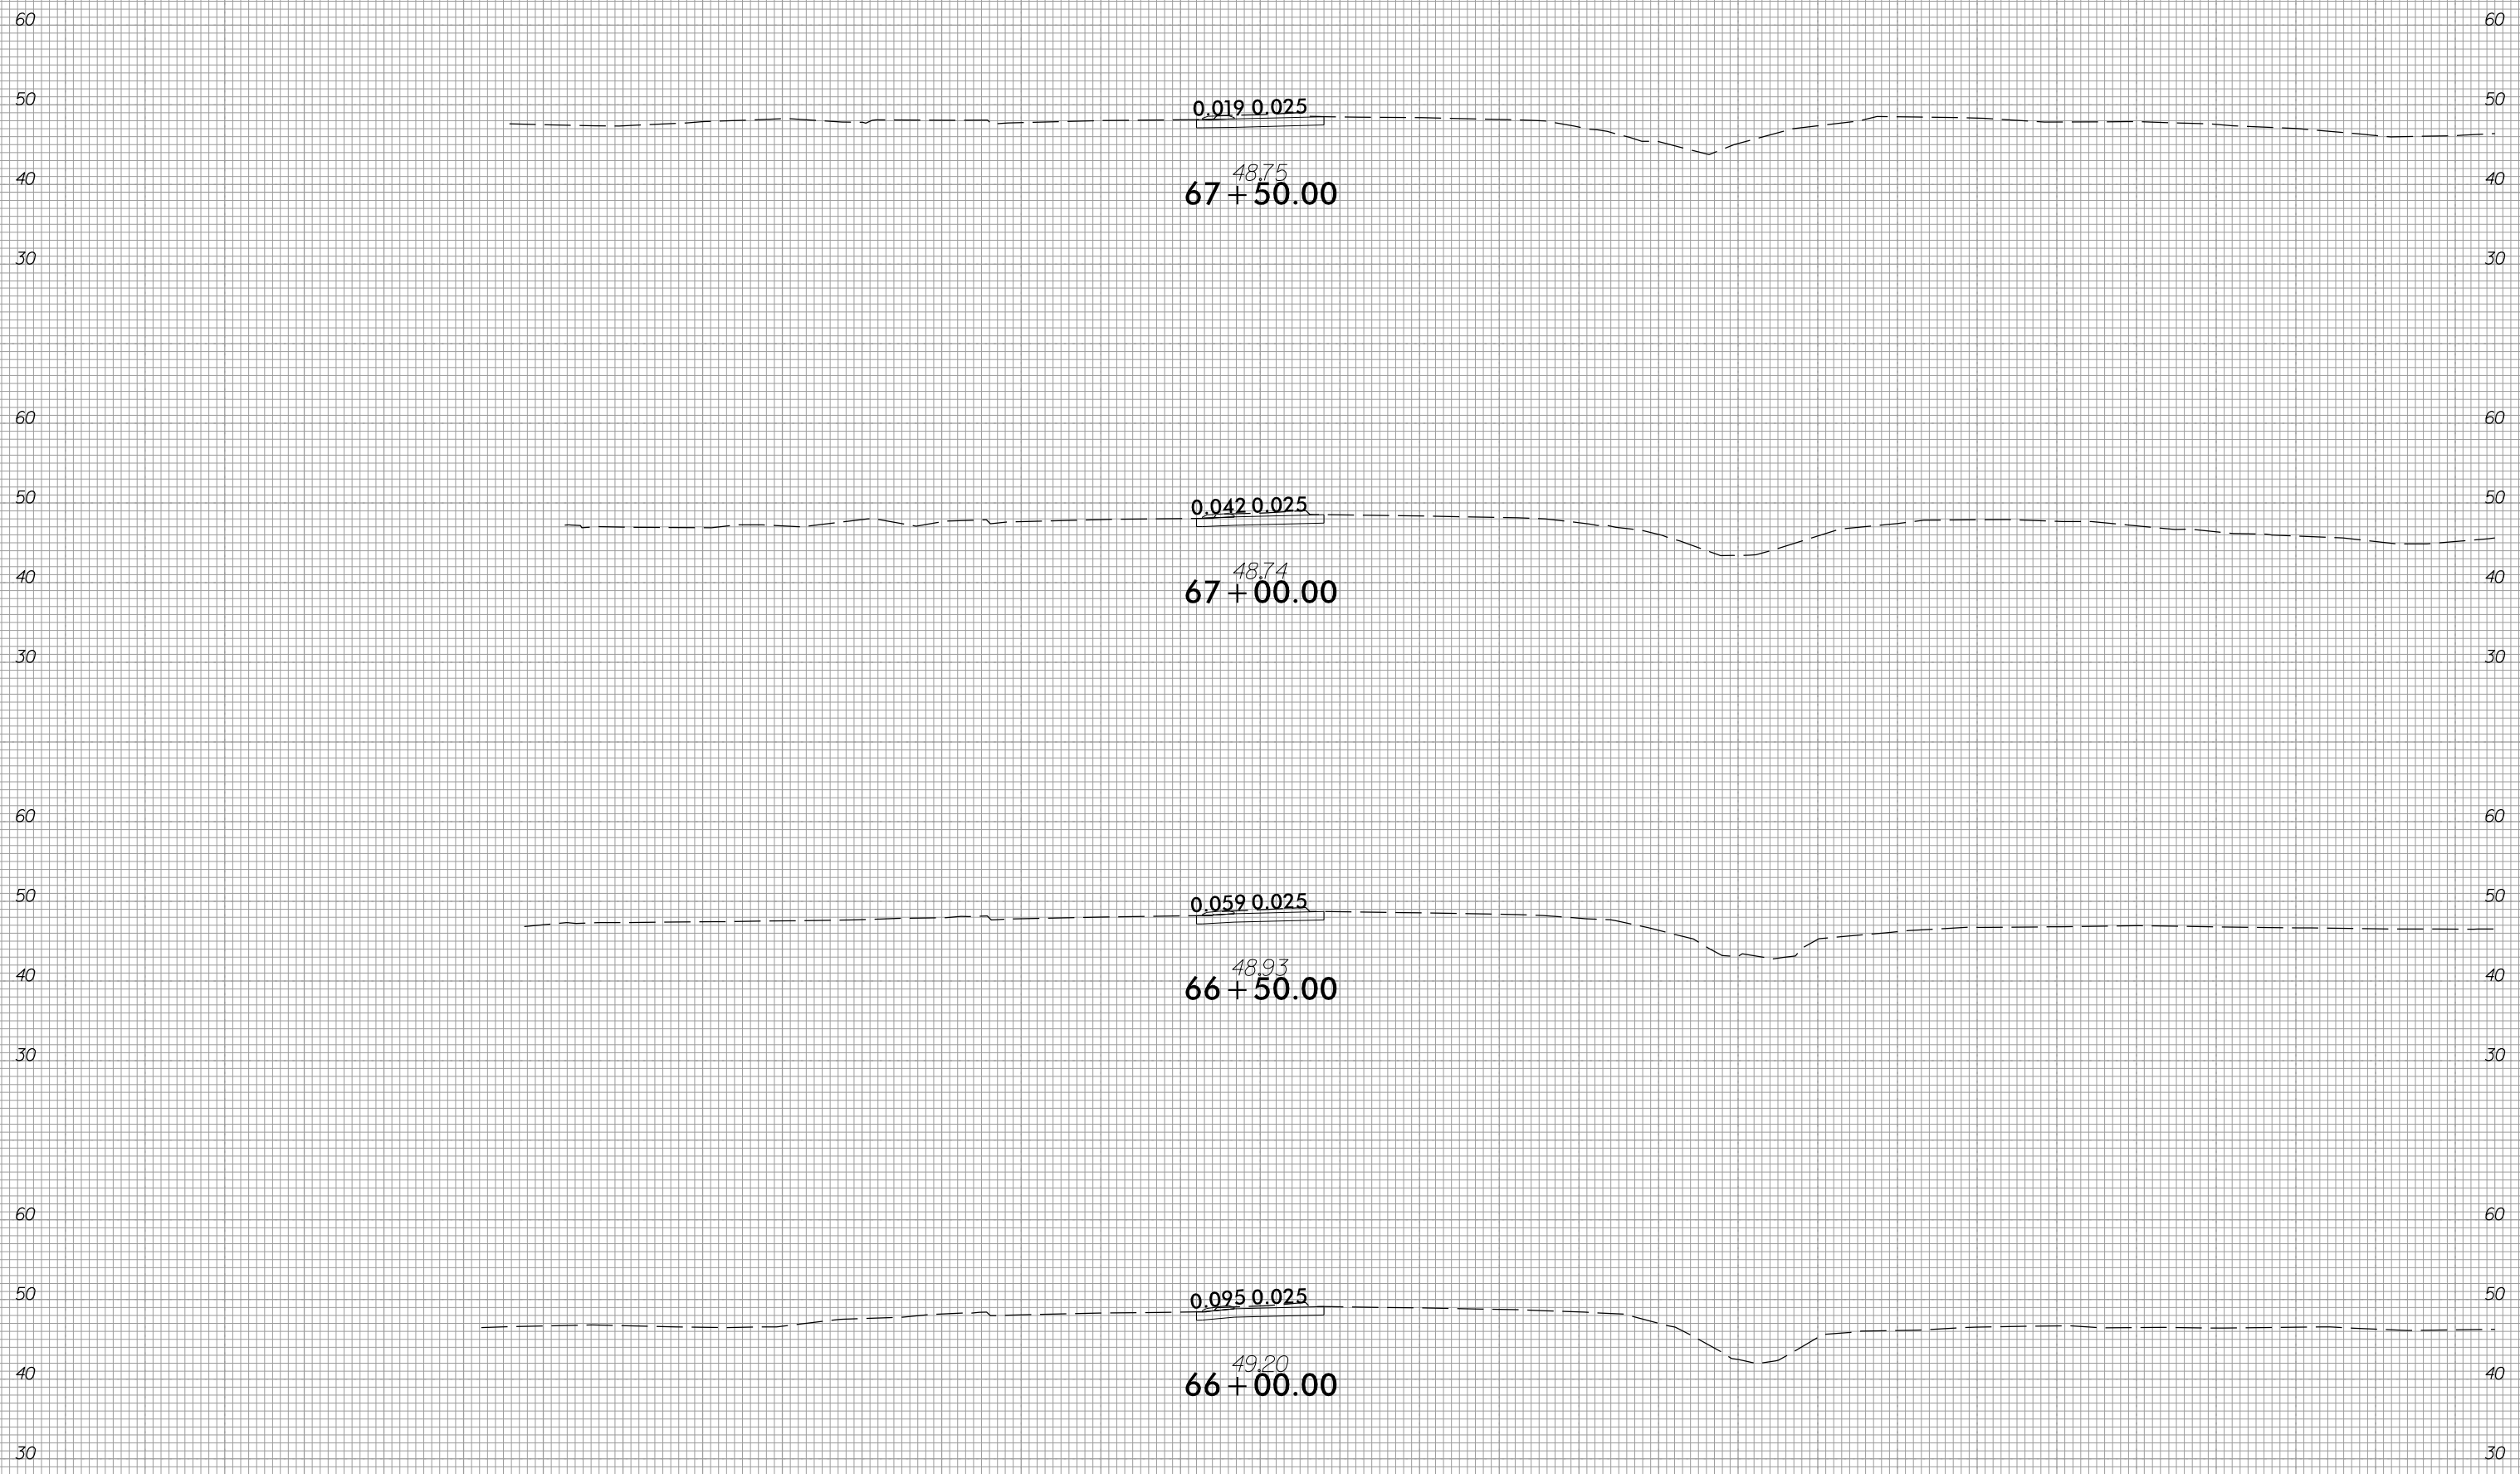

150 140 130 120 110 100 90 80 70 60 50 40 30 20 10 0 10 20 30 40 50 60 70 80 90 100 110 120 130 140 150

5/1/2018
 U:\Roadway\CorridorModeling\W5601EV_XPL_L.dgn
 KHP





6/23/16



| | |
|---------------------|-----------|
| PROJ. REFERENCE NO. | SHEET NO. |
| W-5601EV | X-22 |

| | |
|---------------------|-----------|
| PROJ. REFERENCE NO. | SHEET NO. |
| W-5601EV | X-22 |

150 140 130 120 110 100 90 80 70 60 50 40 30 20 10 0 10 20 30 40 50 60 70 80 90 100 110 120 130 140 150

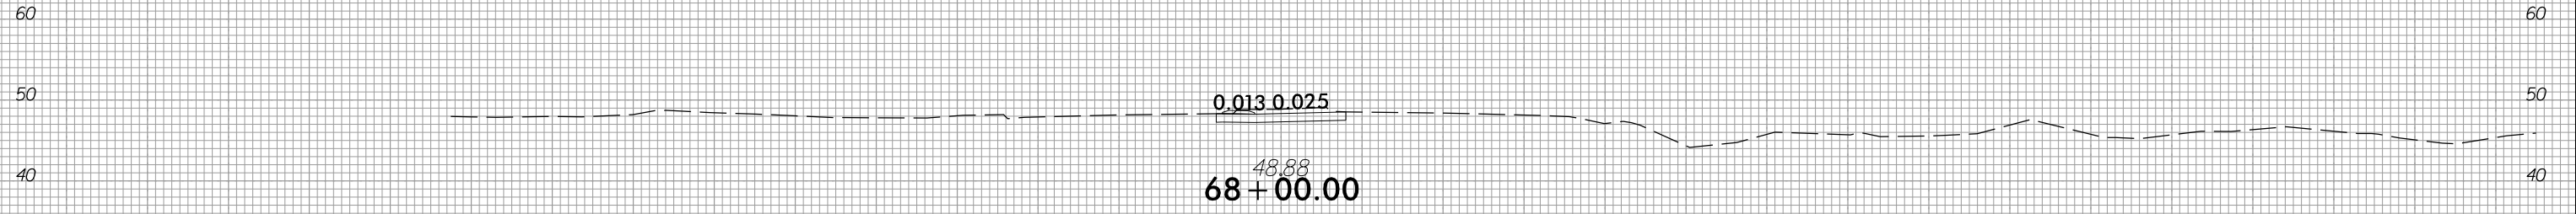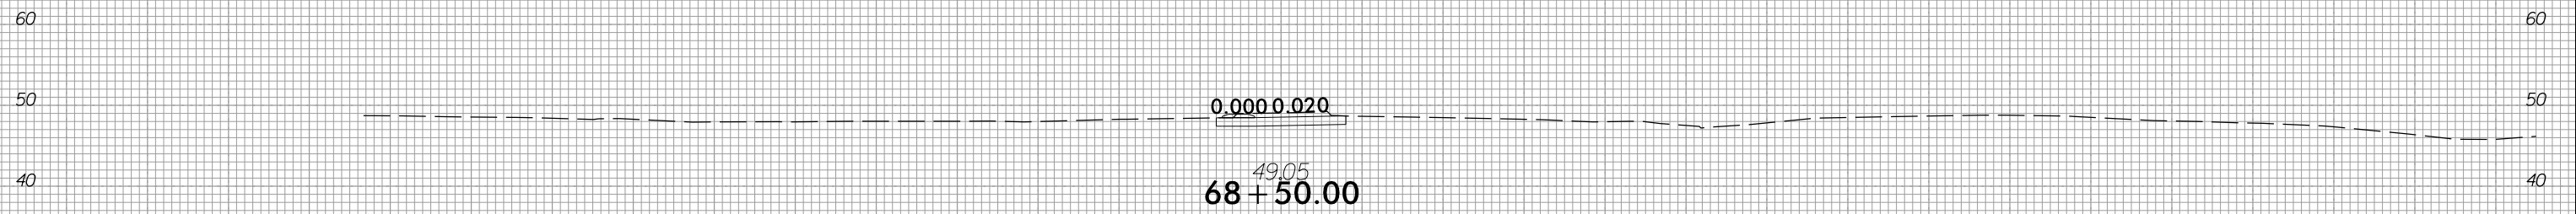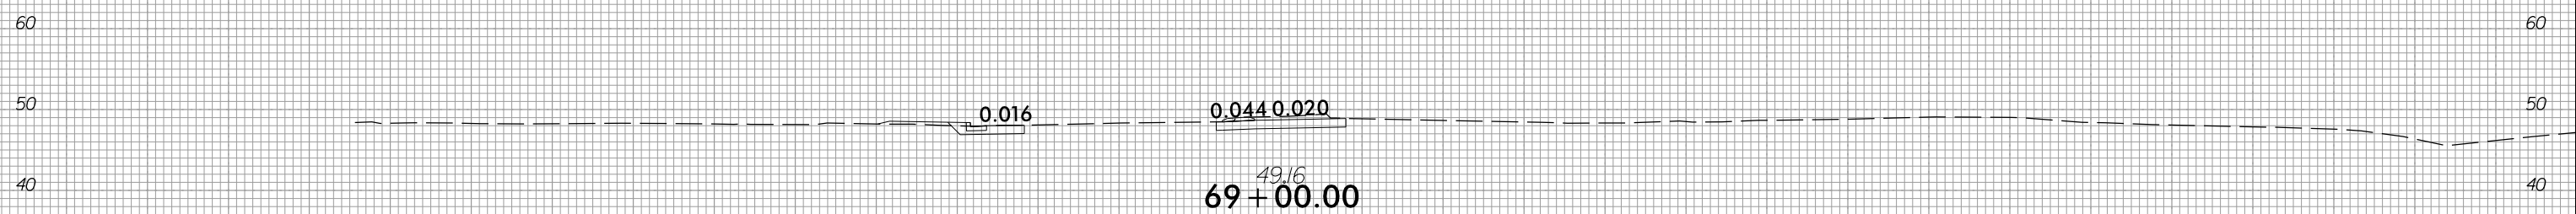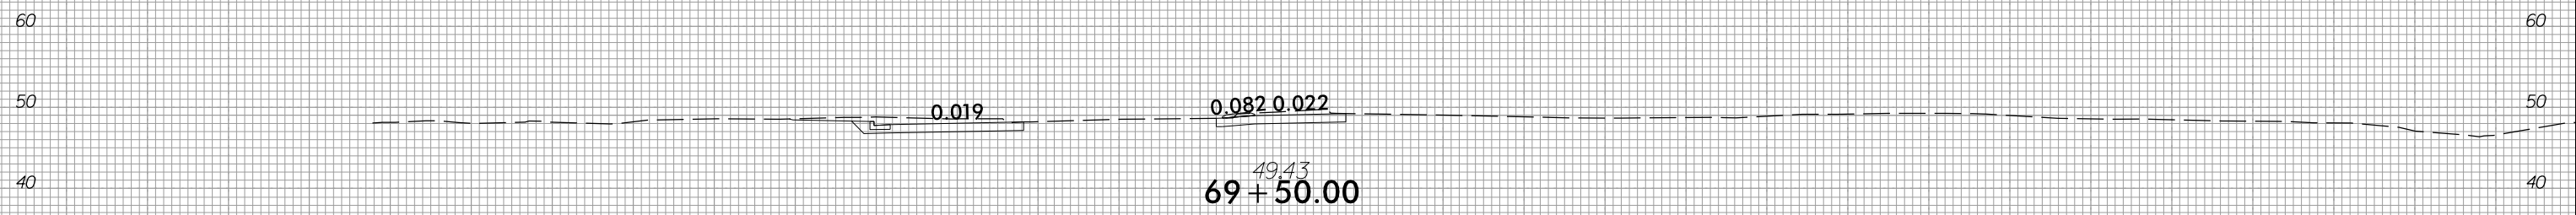

150 140 130 120 110 100 90 80 70 60 50 40 30 20 10 0 10 20 30 40 50 60 70 80 90 100 110 120 130 140 150


5/1/2018
U:\Roadway\CorridorModeling\W5601EV_XPL_L.dgn
KHP

6/23/16



PROJ. REFERENCE NO.
W-5601EV

SHEET NO.
X-23

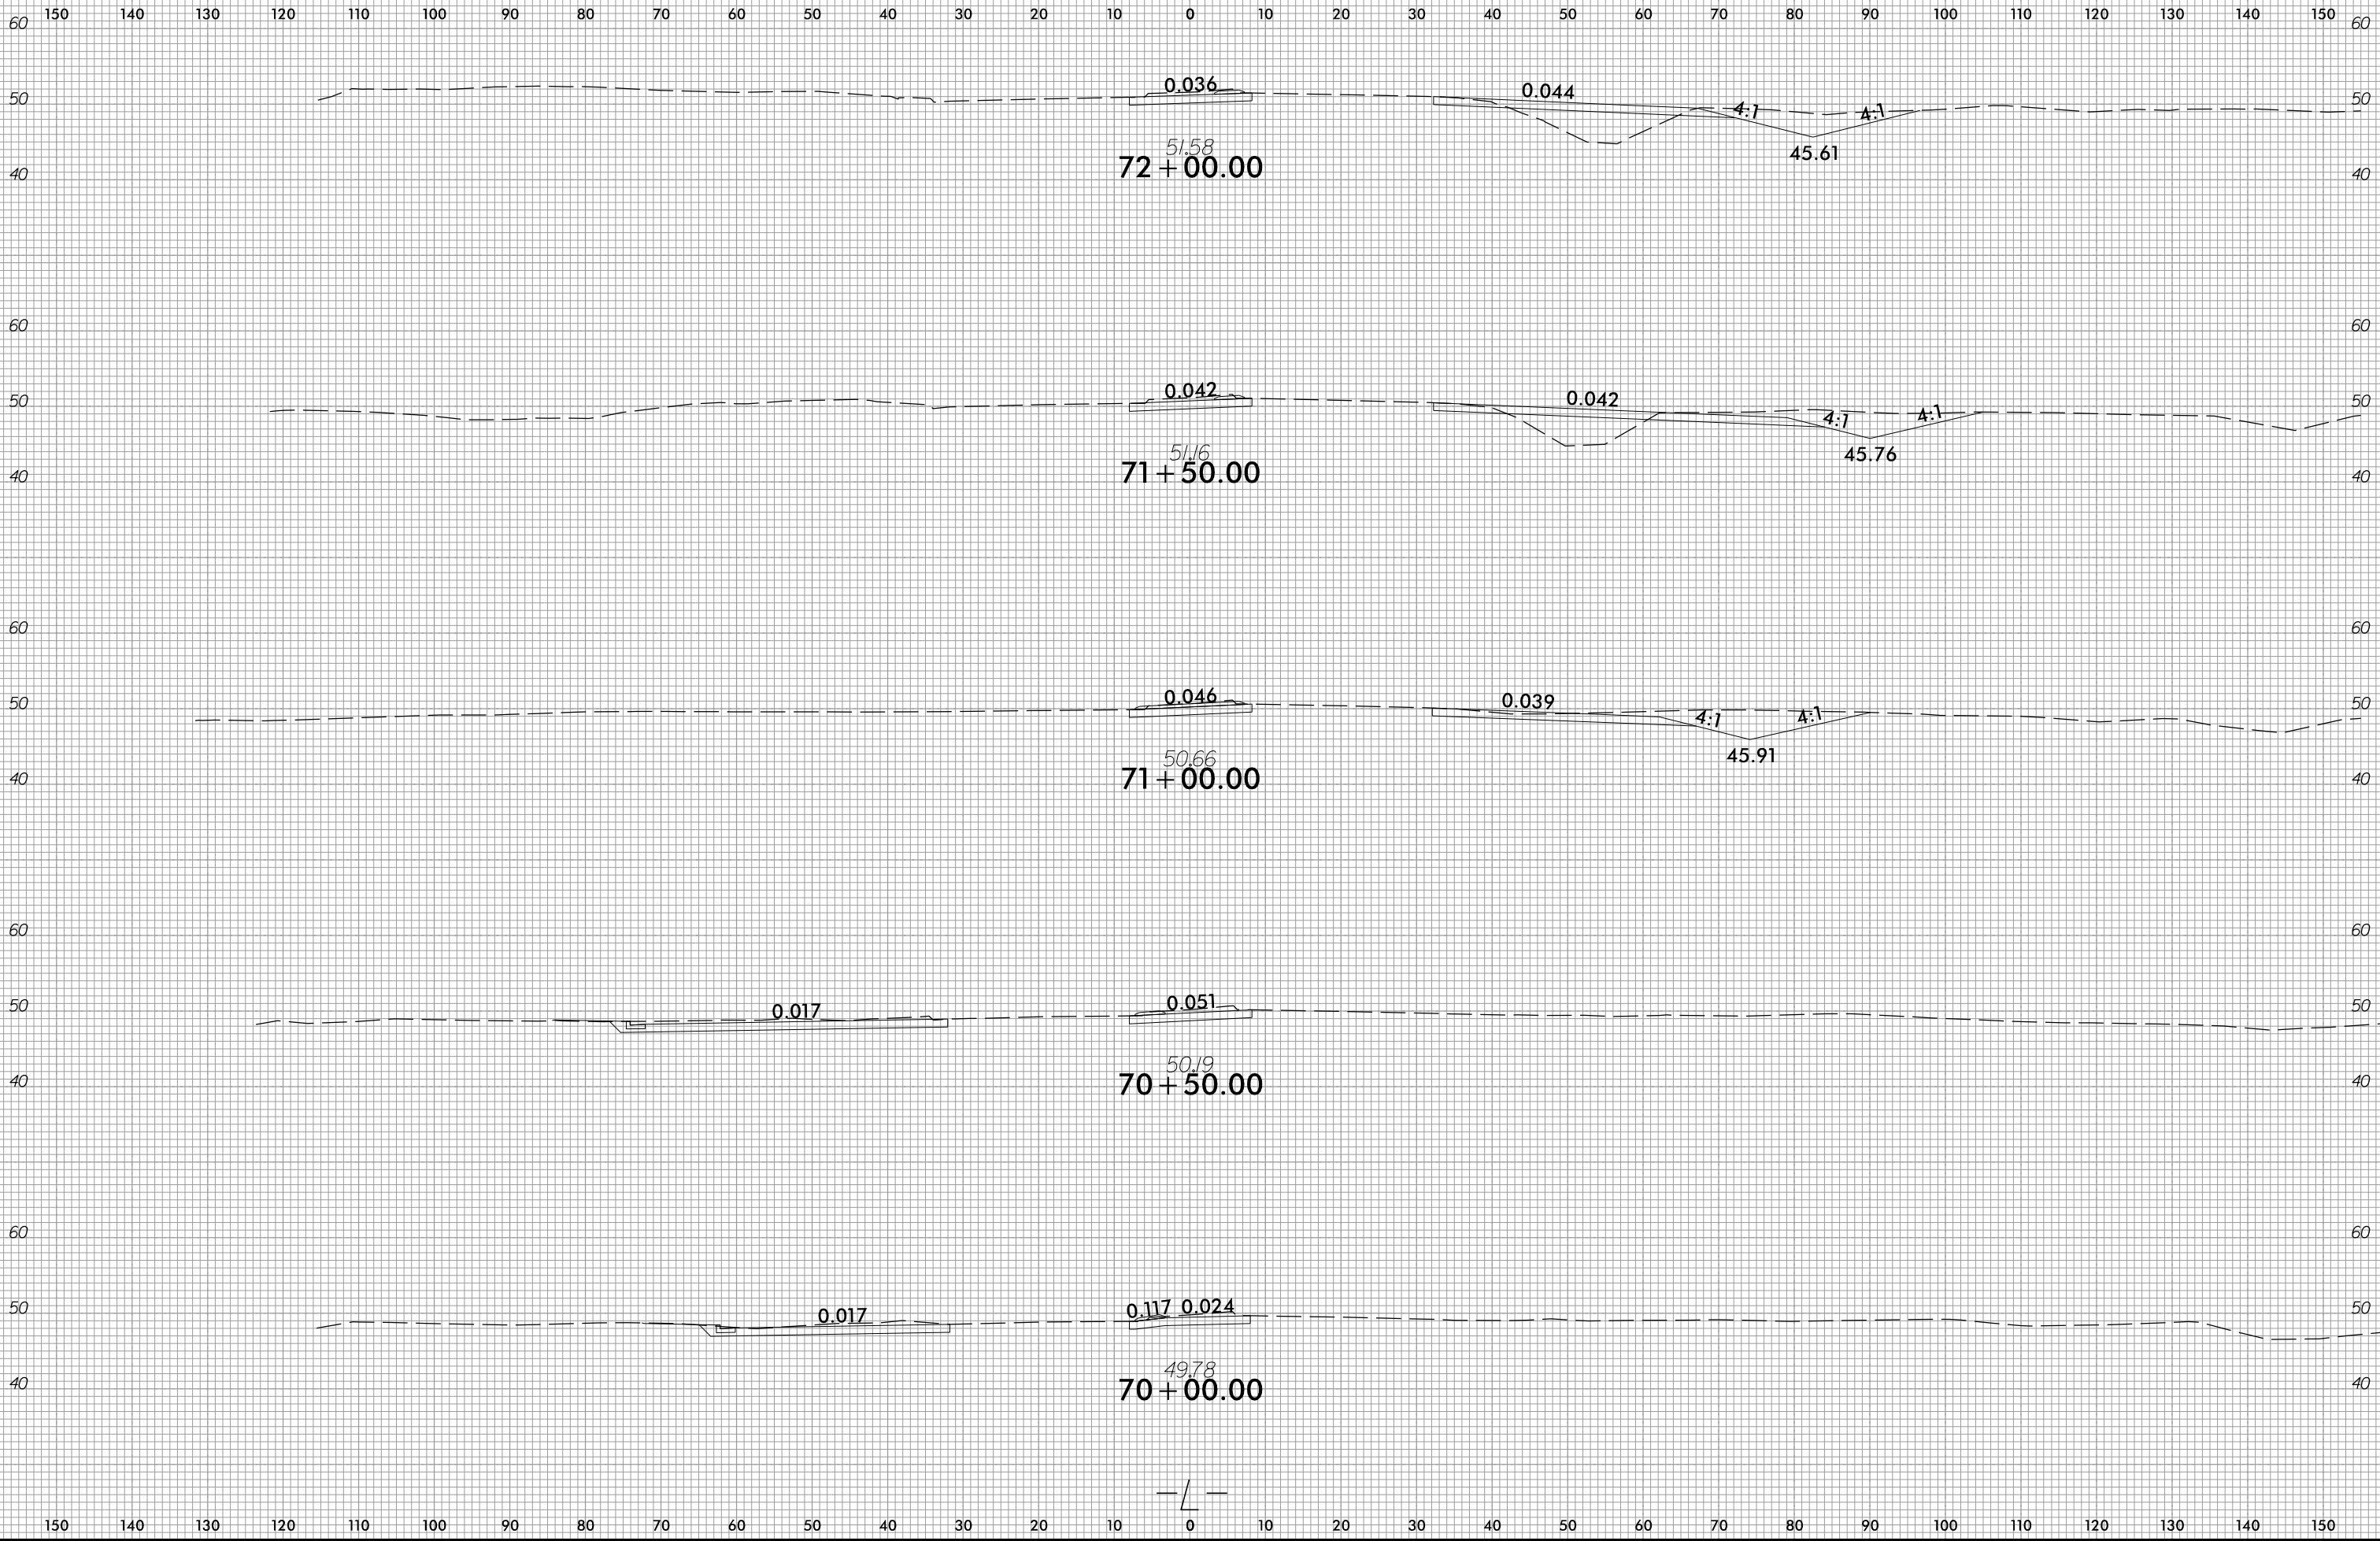

5/1/2018
U:\Roadway\CorridorModeling\W5601EV_XPL_L.dgn
KHP


6/23/16



PROJ. REFERENCE NO.
W-5601EV

SHEET NO.
X-24

150 140 130 120 110 100 90 80 70 60 50 40 30 20 10 0 10 20 30 40 50 60 70 80 90 100 110 120 130 140 150

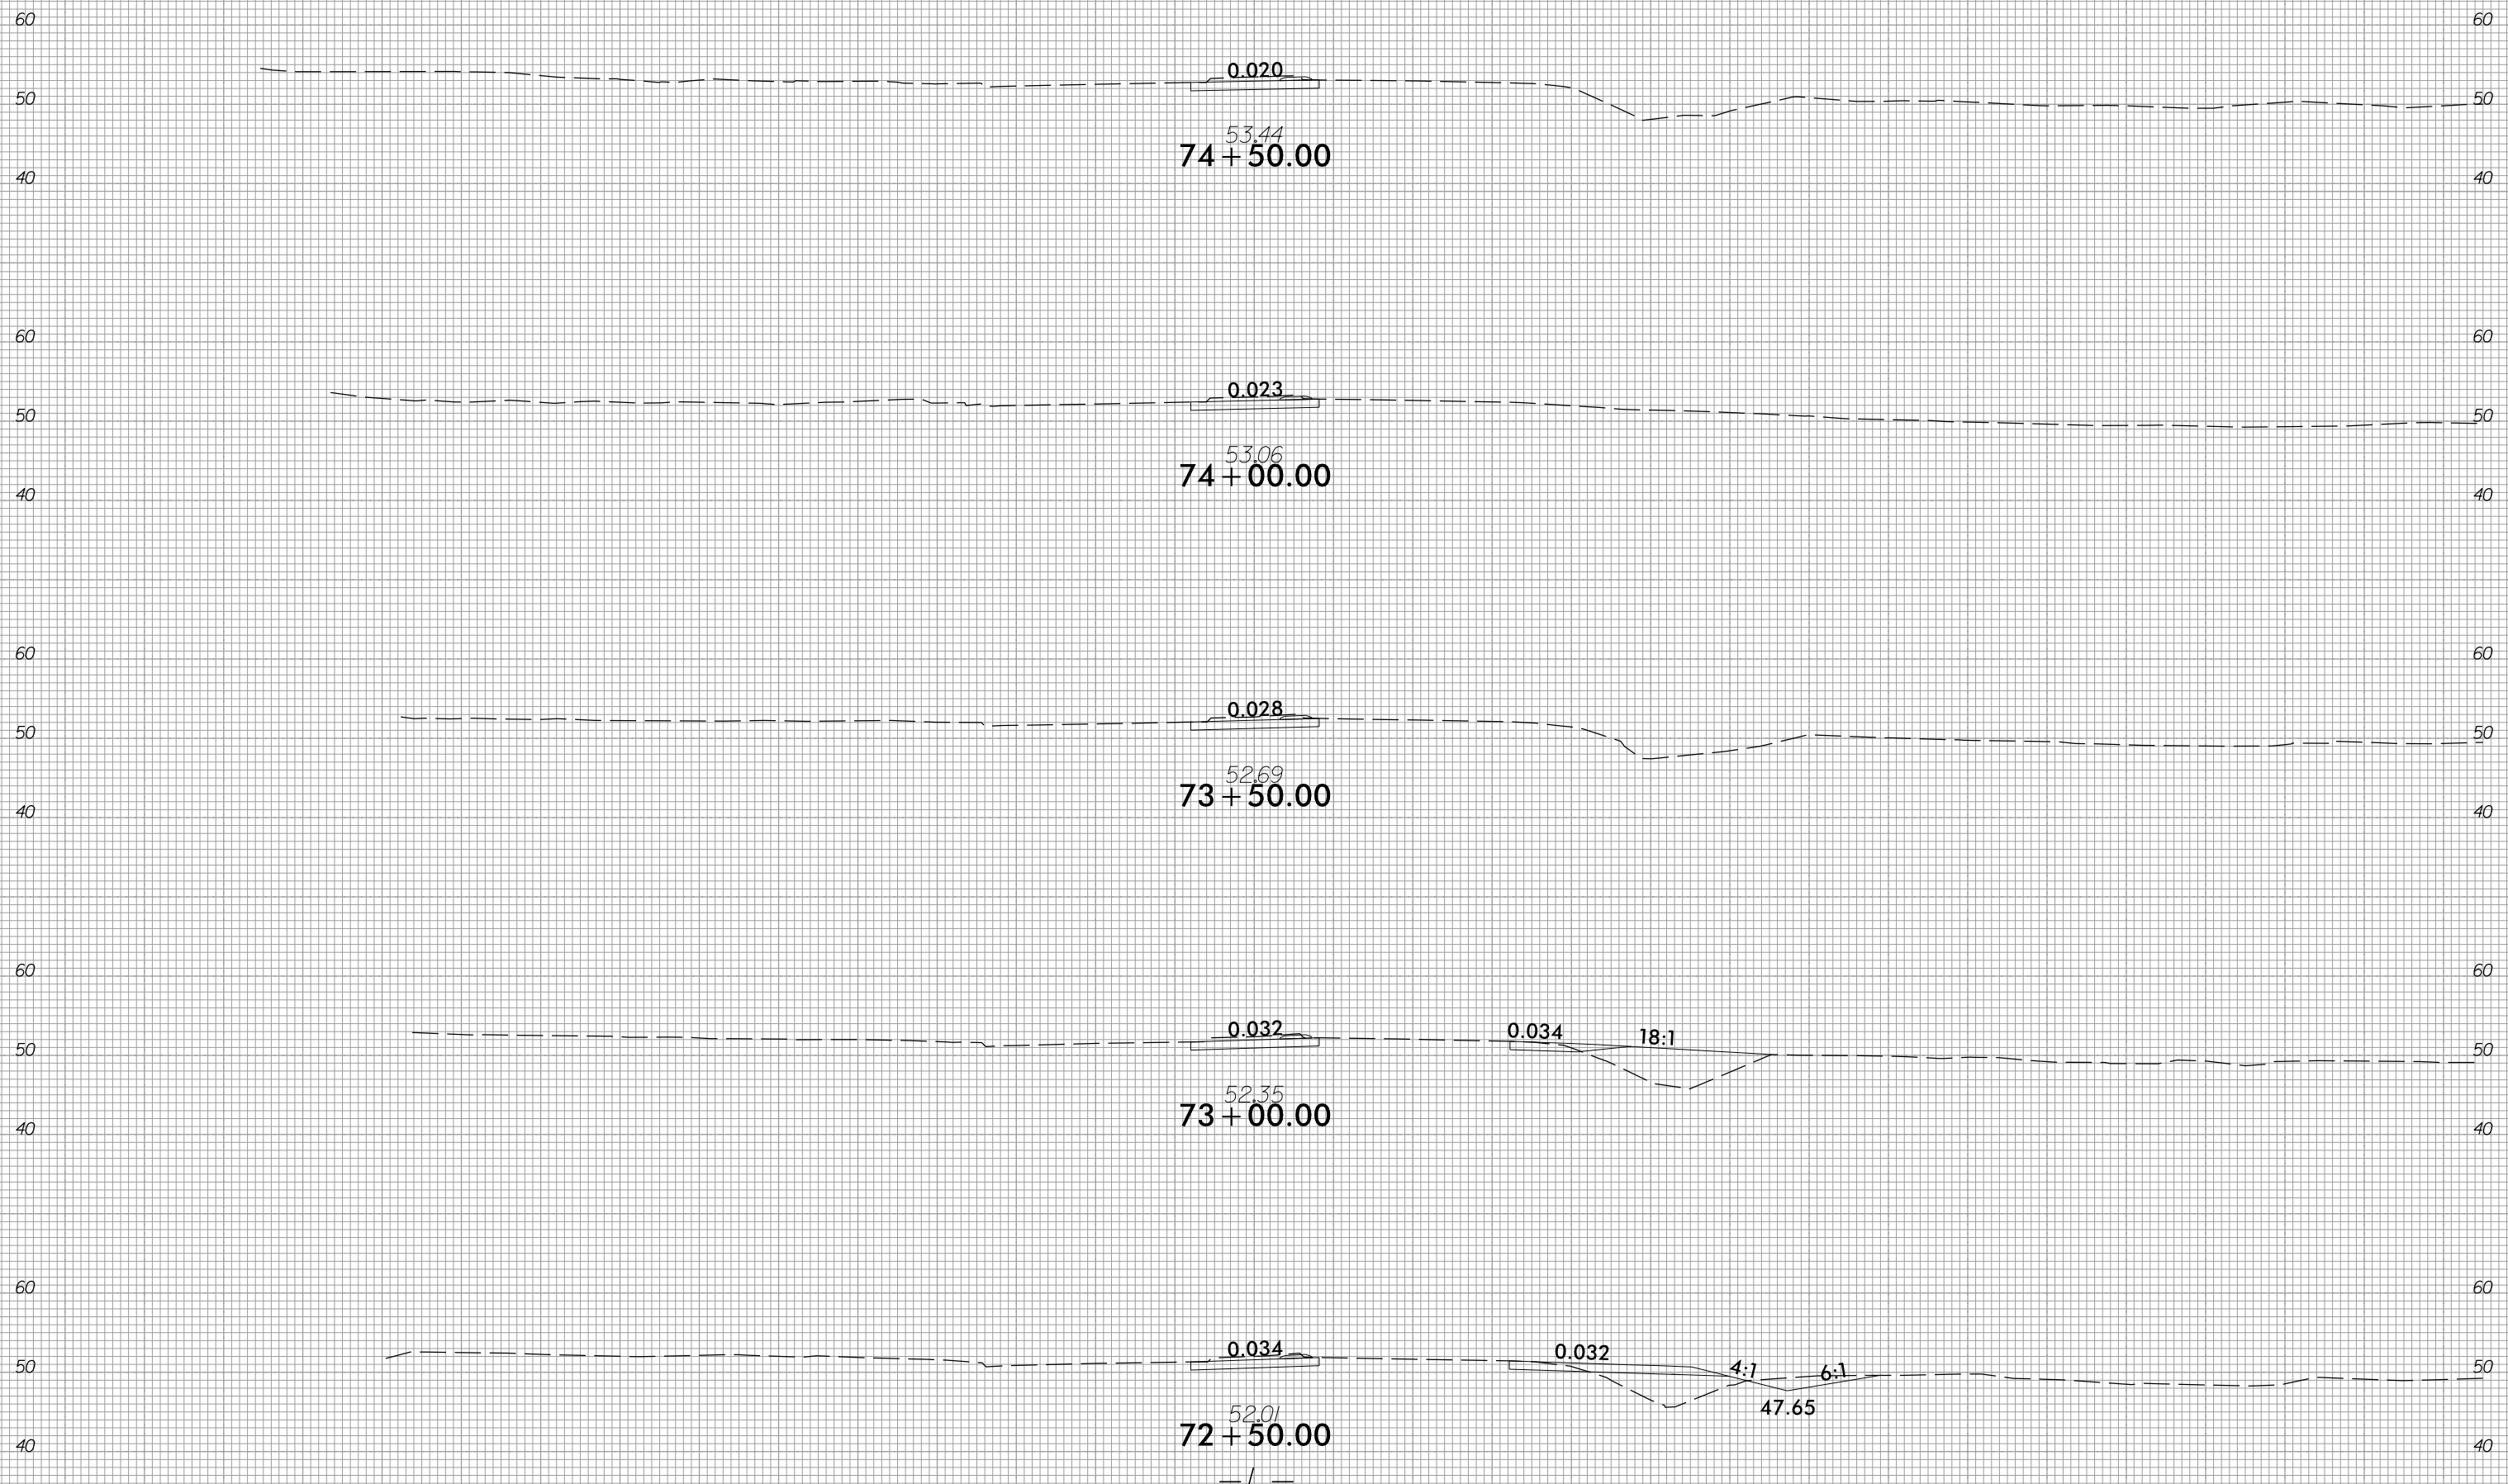


150 140 130 120 110 100 90 80 70 60 50 40 30 20 10 0 10 20 30 40 50 60 70 80 90 100 110 120 130 140 150

5/1/2018
U:\Roadway\CorridorModeling\W5601EV_XPL_L.dgn
KHP




150 140 130 120 110 100 90 80 70 60 50 40 30 20 10 0 10 20 30 40 50 60 70 80 90 100 110 120 130 140 150

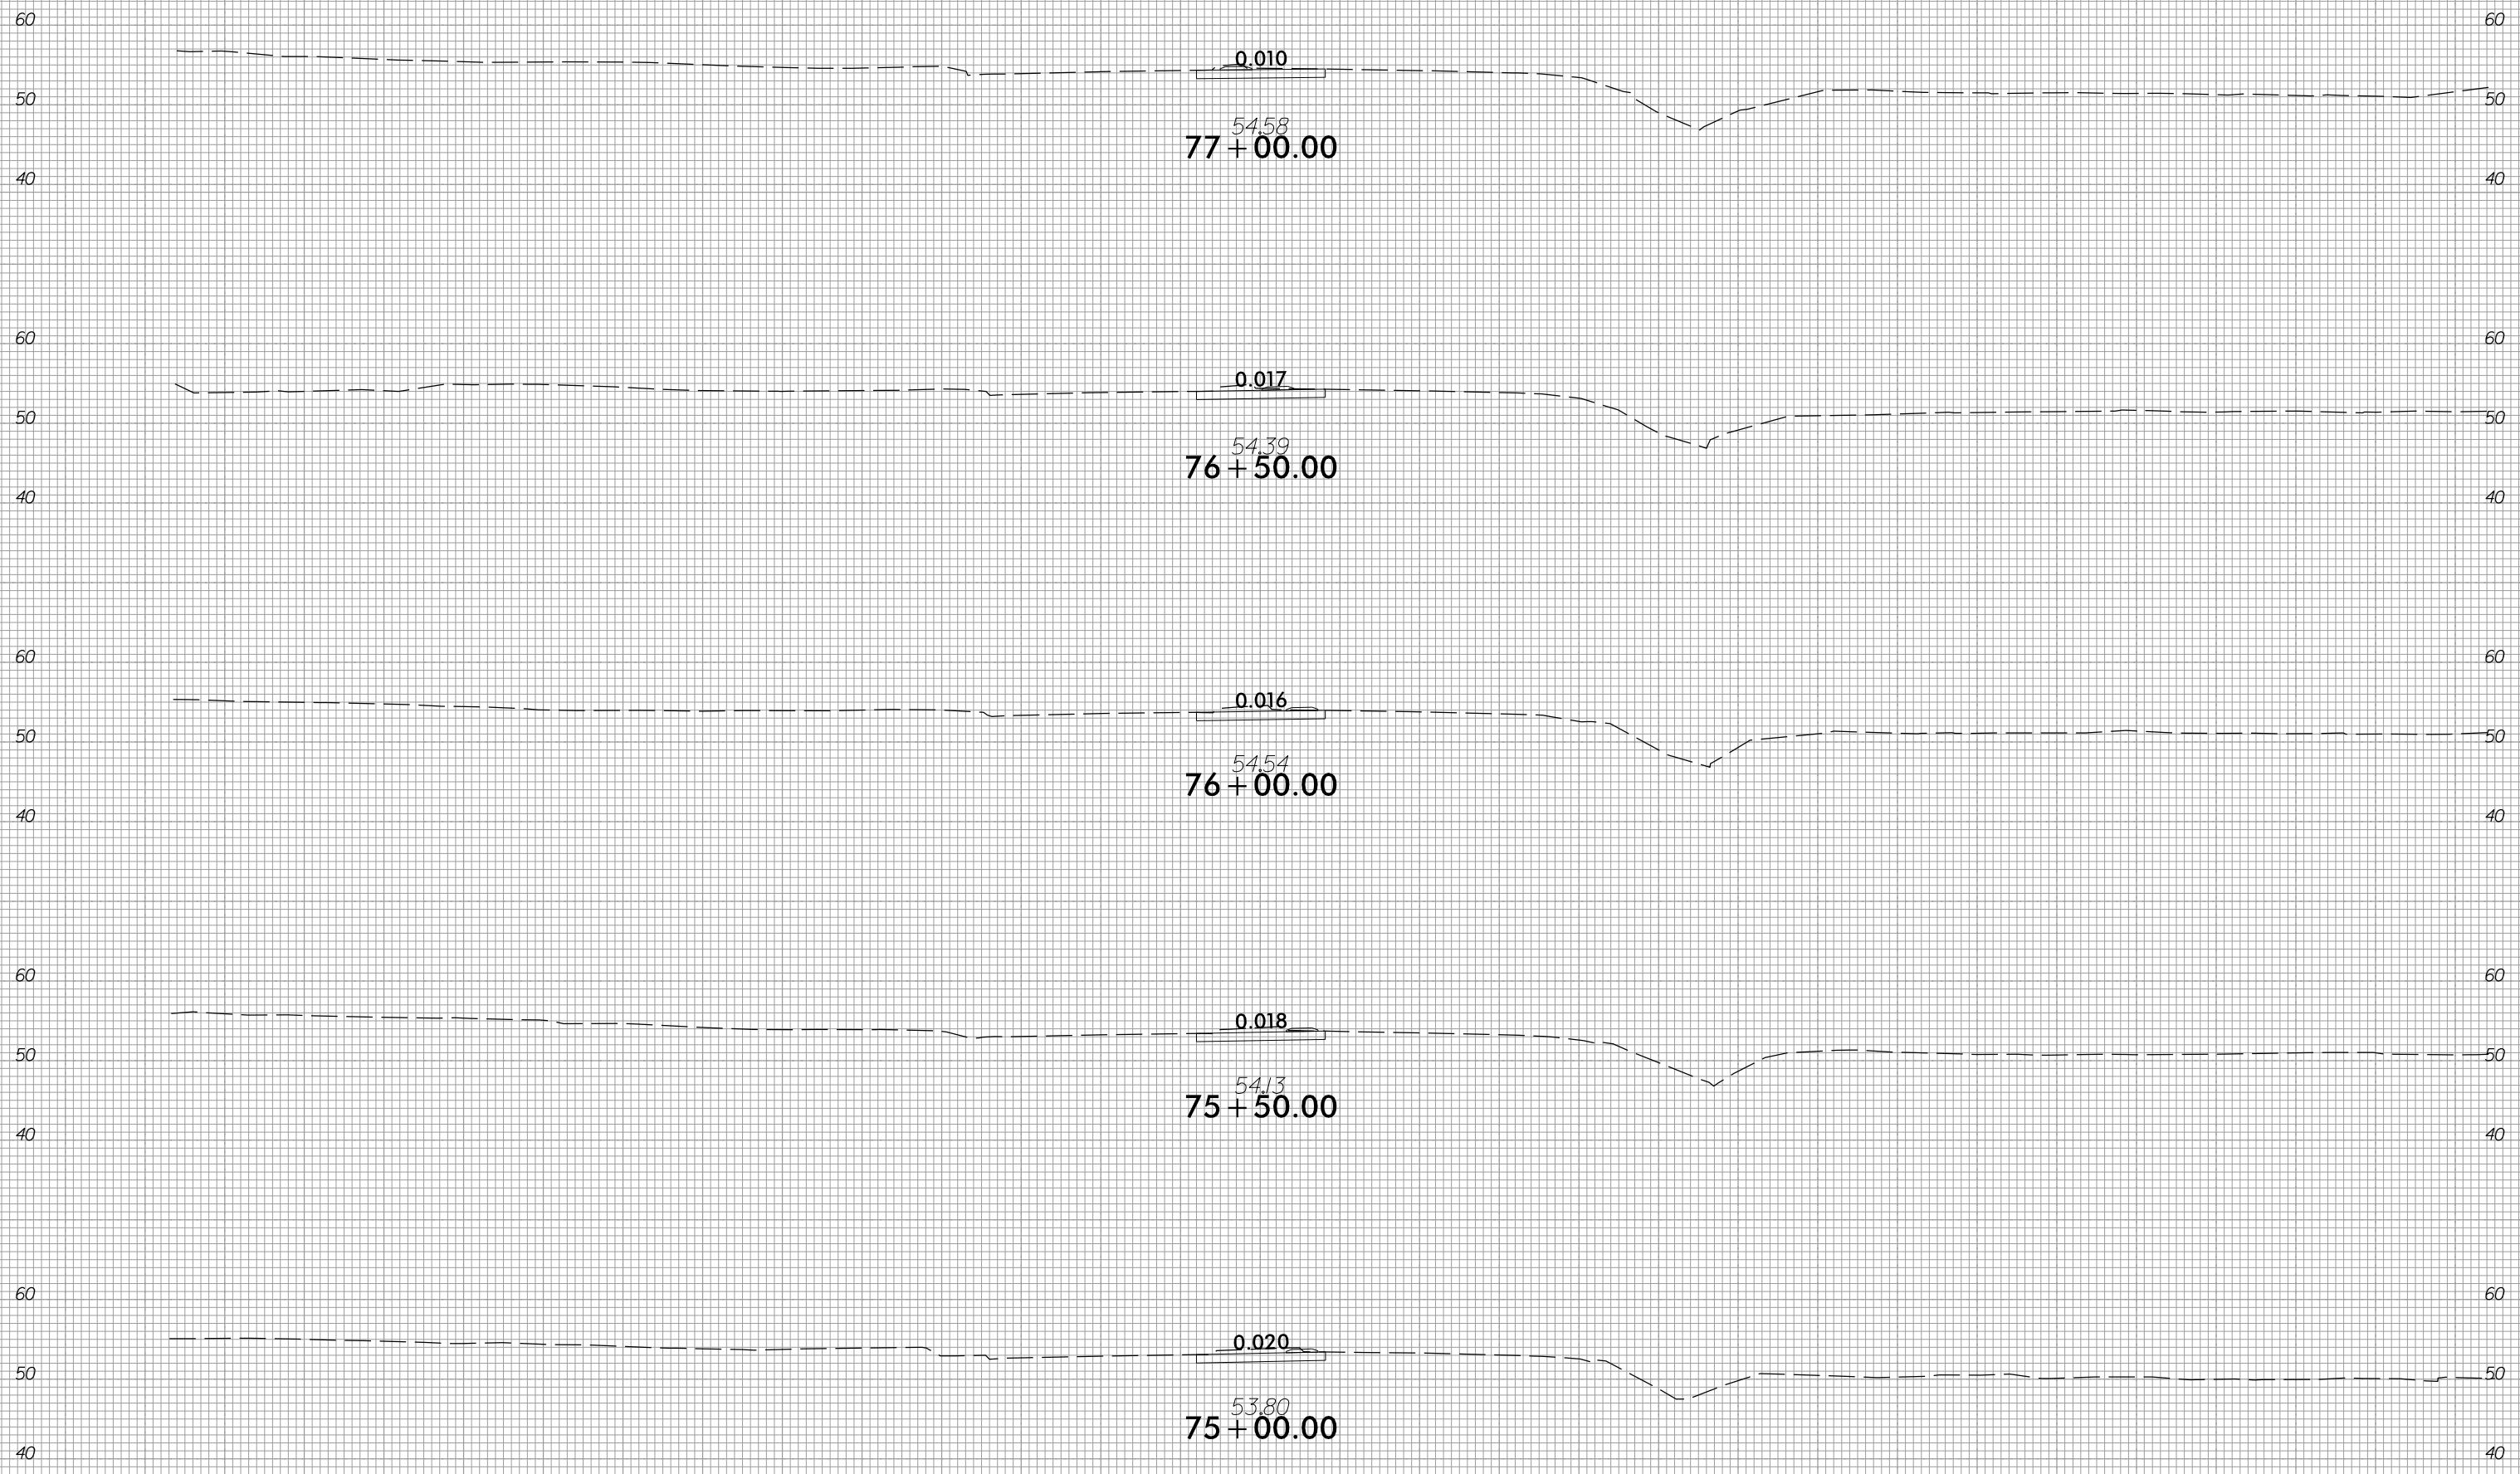

150 140 130 120 110 100 90 80 70 60 50 40 30 20 10 0 10 20 30 40 50 60 70 80 90 100 110 120 130 140 150



150 140 130 120 110 100 90 80 70 60 50 40 30 20 10 0 10 20 30 40 50 60 70 80 90 100 110 120 130 140 150

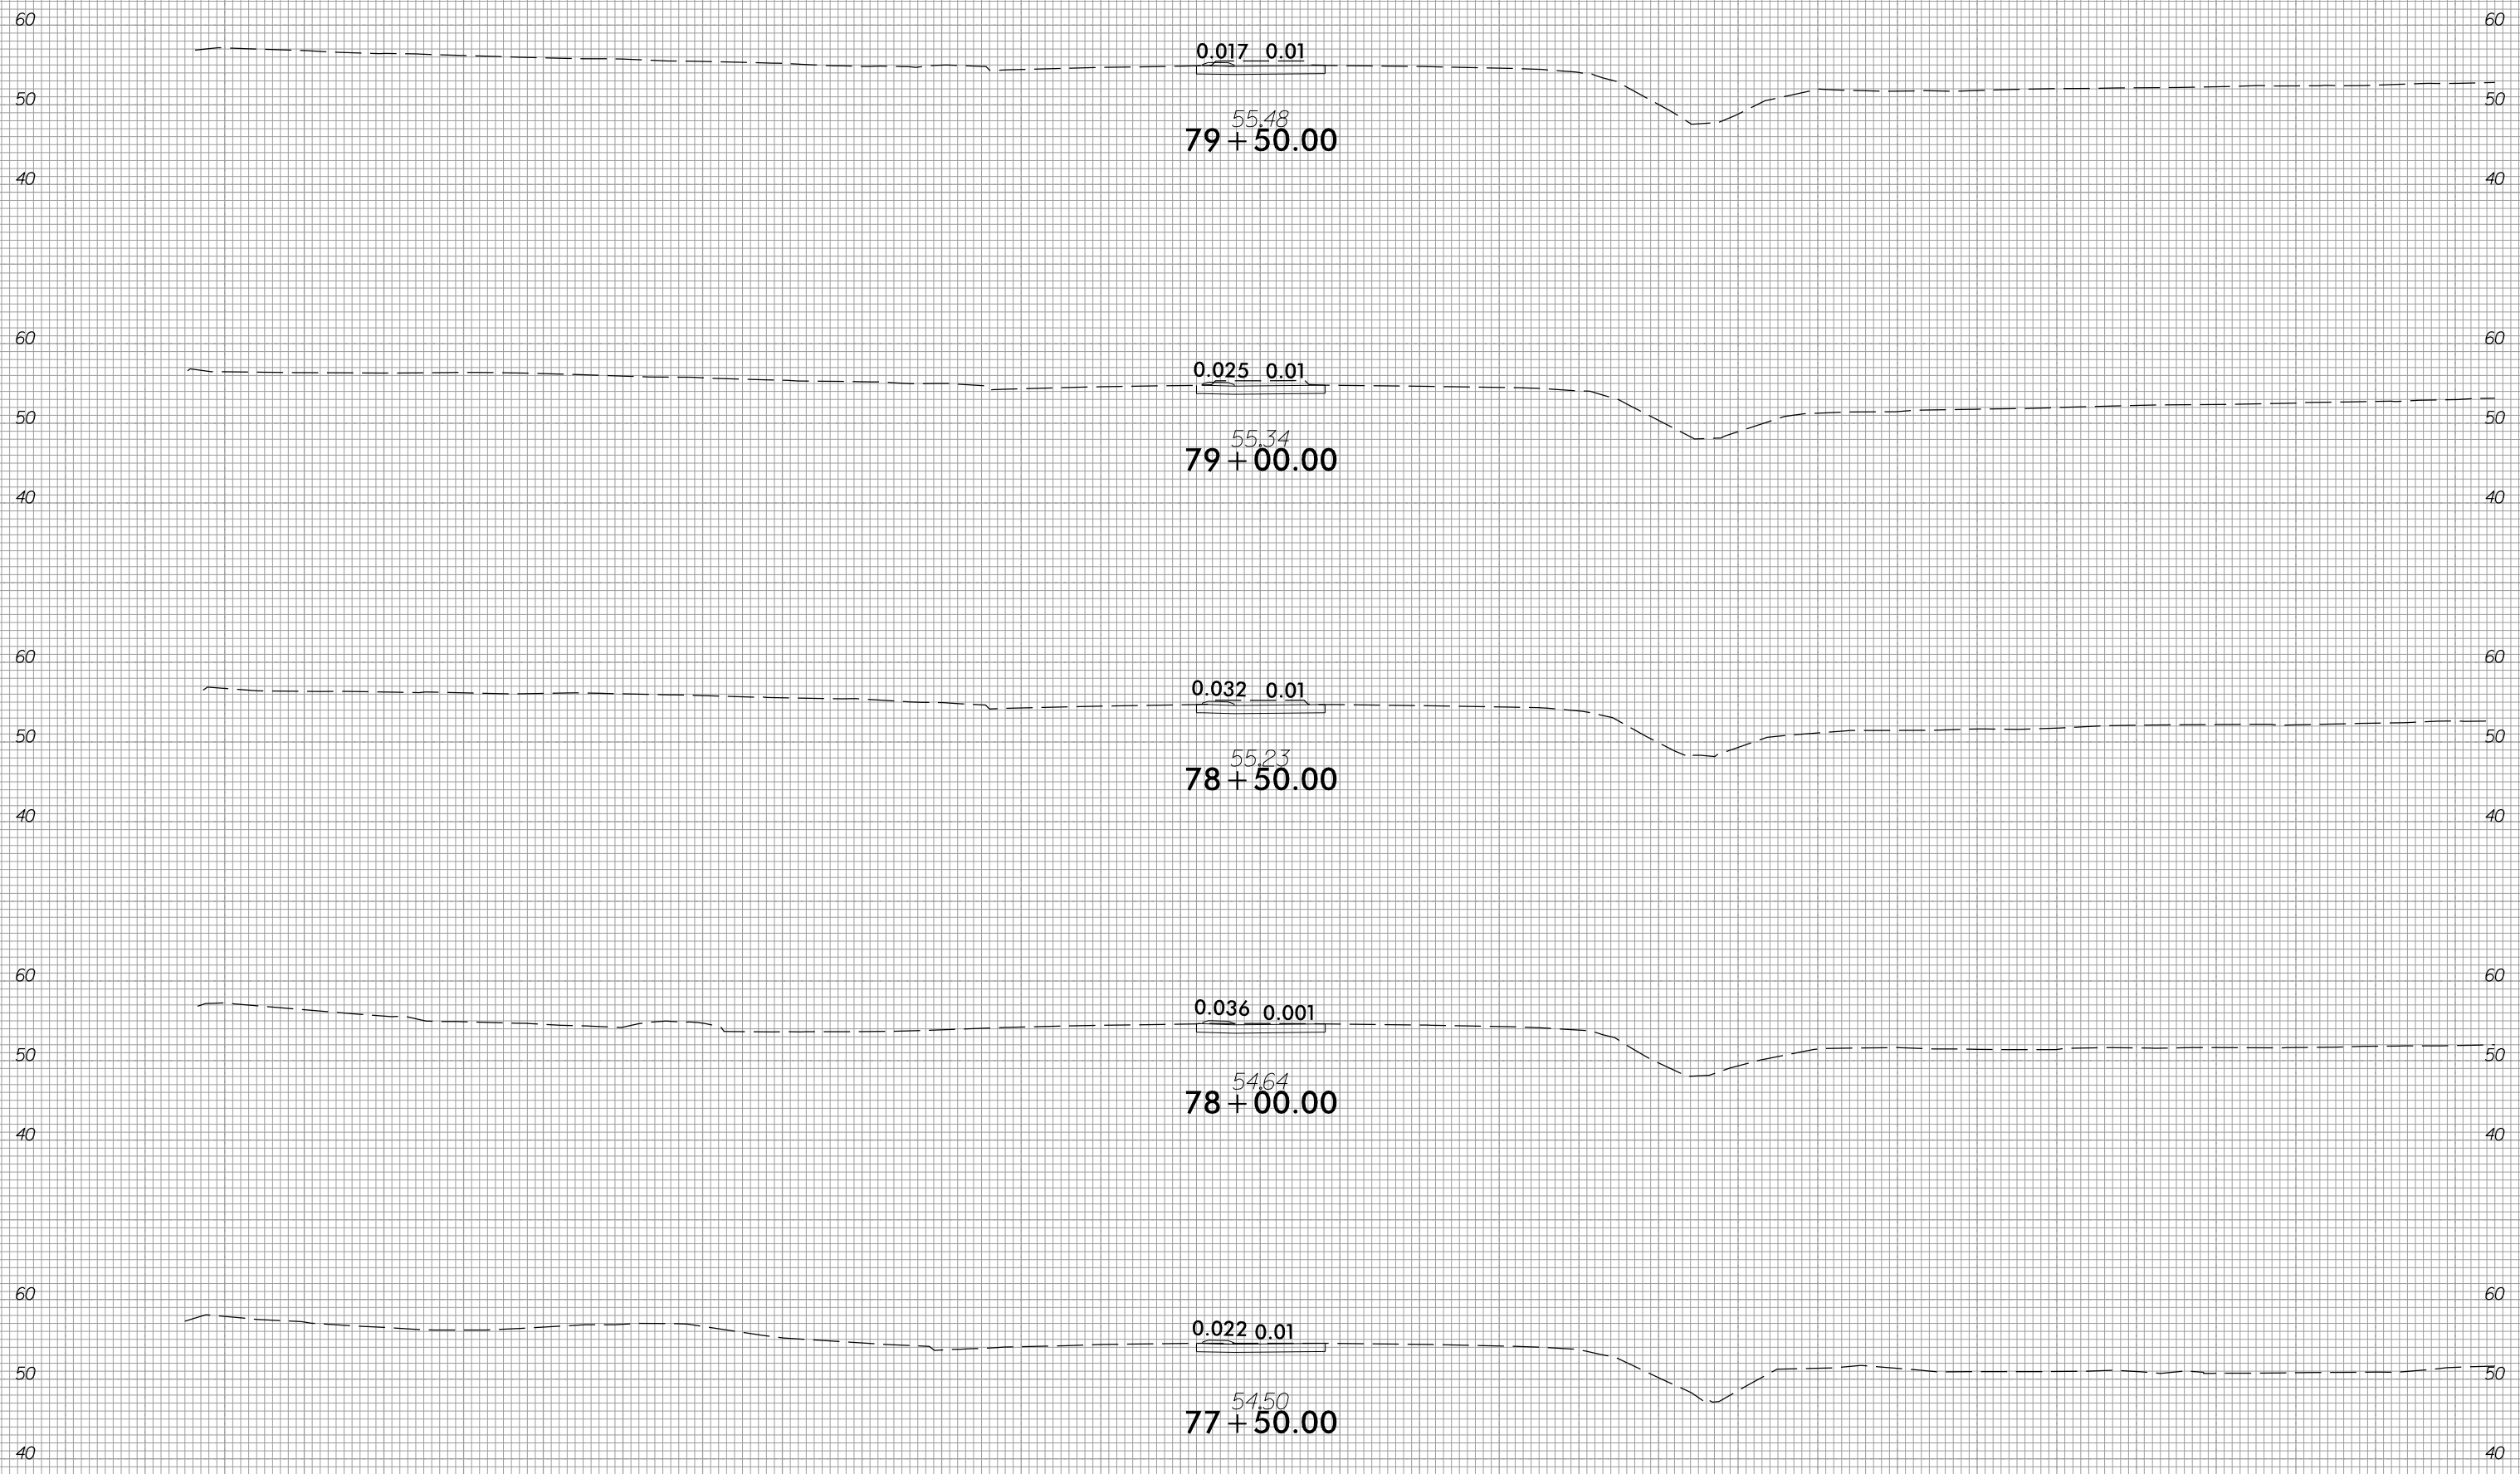

150 140 130 120 110 100 90 80 70 60 50 40 30 20 10 0 10 20 30 40 50 60 70 80 90 100 110 120 130 140 150


6/23/16



PROJ. REFERENCE NO.
W-5601EV

SHEET NO.
X-27

150 140 130 120 110 100 90 80 70 60 50 40 30 20 10 0 10 20 30 40 50 60 70 80 90 100 110 120 130 140 150

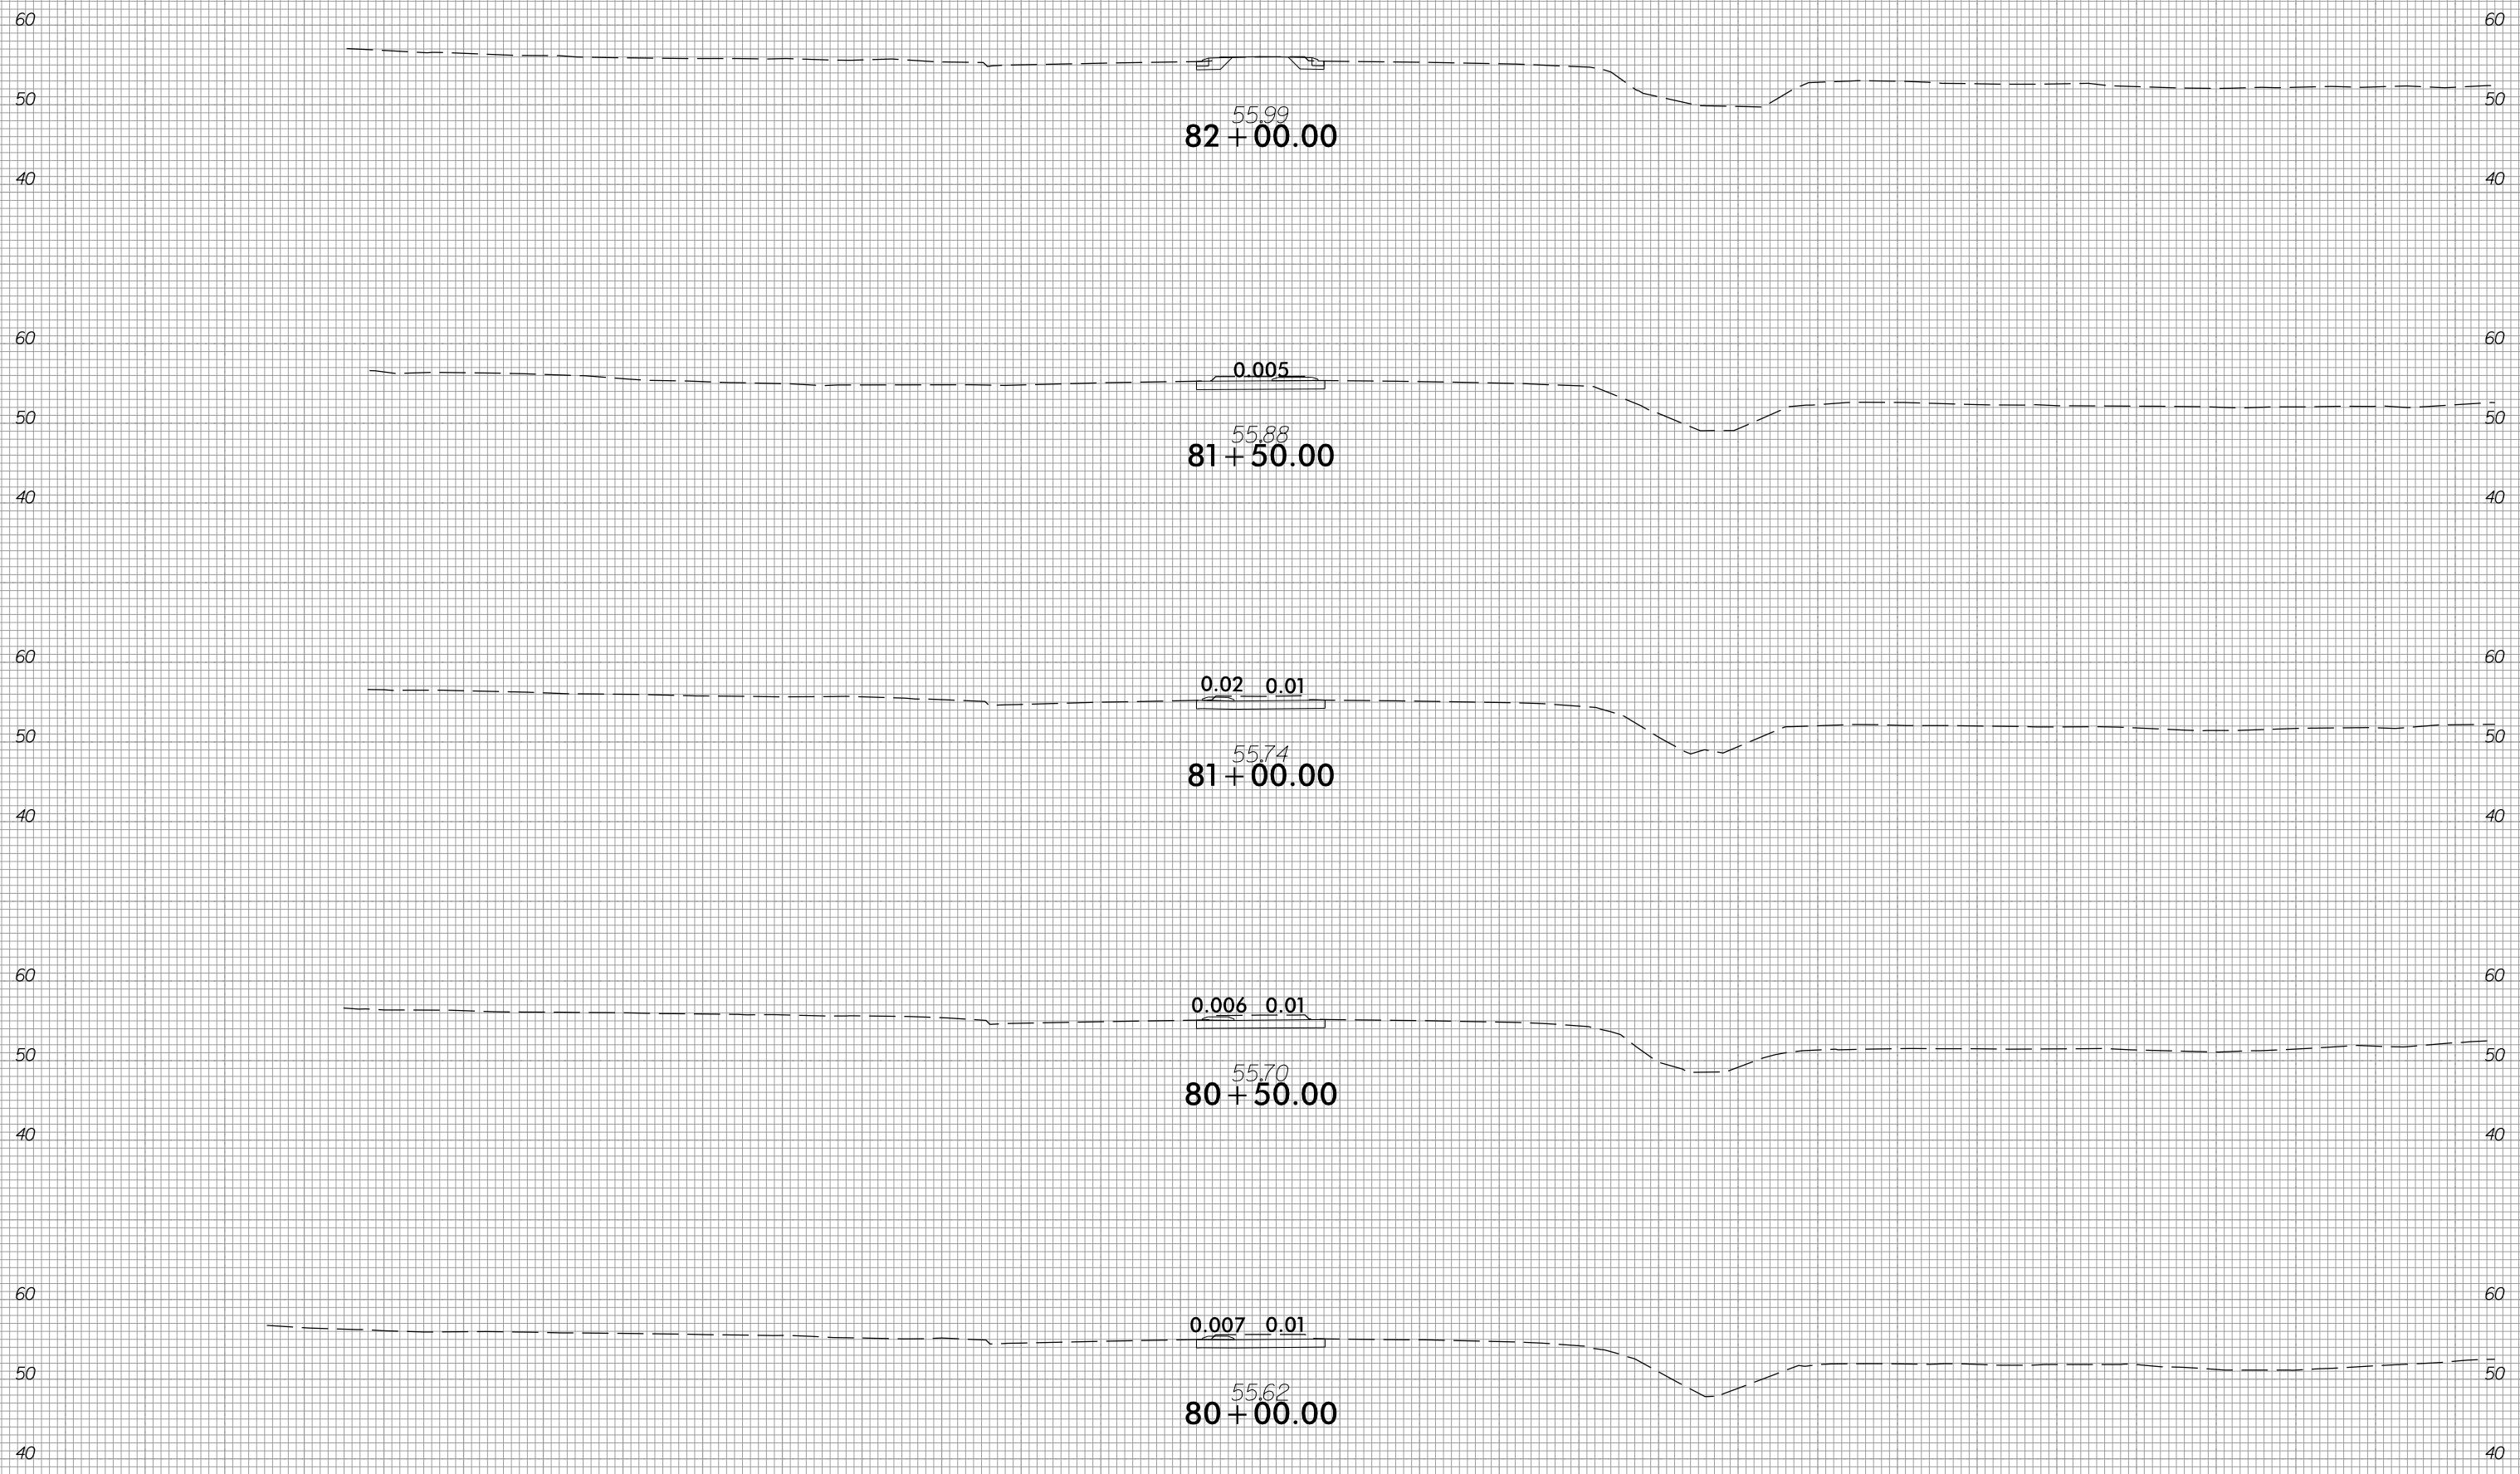

55.99
82+00.00

0.005
55.88
81+50.00

0.02 0.01
55.74
81+00.00


0.006 0.01
55.70
80+50.00

0.007 0.01
55.62
80+00.00

5/1/2018
U:\Roadway\Corridor-Modeling\W5601EV_XPL_L.dgn
KHP



150 140 130 120 110 100 90 80 70 60 50 40 30 20 10 0 10 20 30 40 50 60 70 80 90 100 110 120 130 140 150

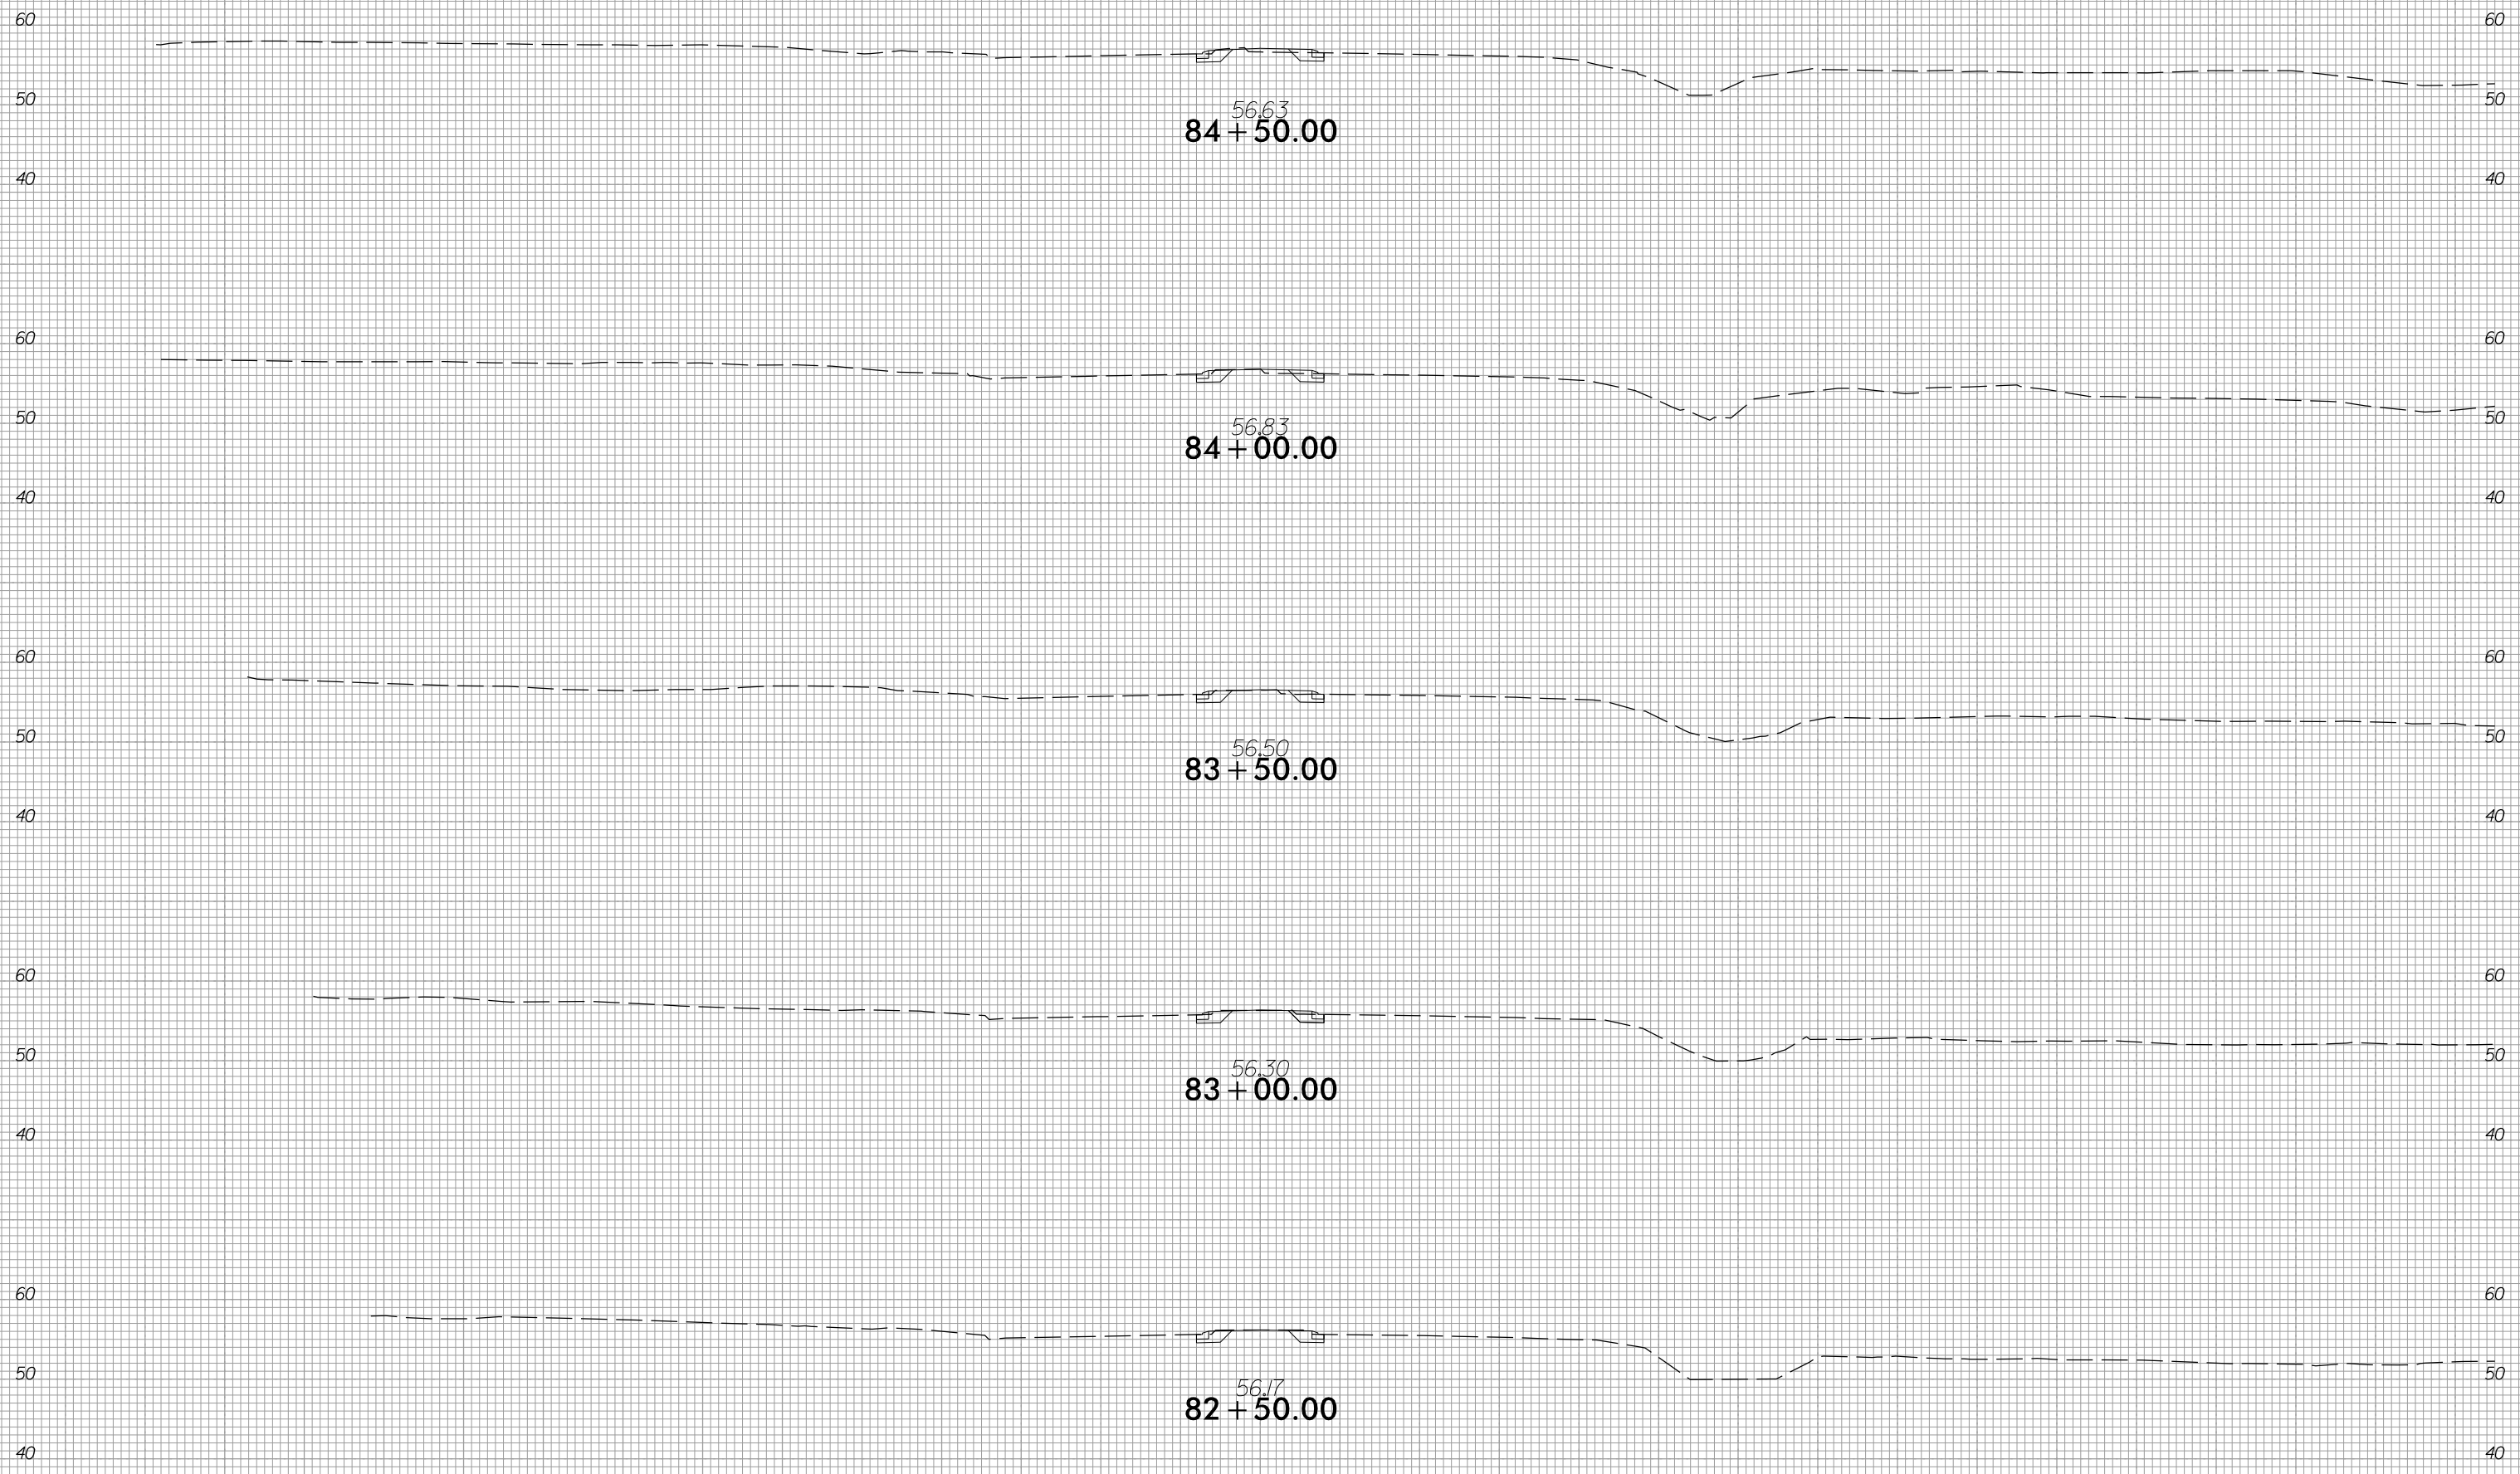


150 140 130 120 110 100 90 80 70 60 50 40 30 20 10 0 10 20 30 40 50 60 70 80 90 100 110 120 130 140 150

6/23/16



| | |
|---------------------|-----------|
| PROJ. REFERENCE NO. | SHEET NO. |
| W-5601EV | X-29 |





150 140 130 120 110 100 90 80 70 60 50 40 30 20 10 0 10 20 30 40 50 60 70 80 90 100 110 120 130 140 150

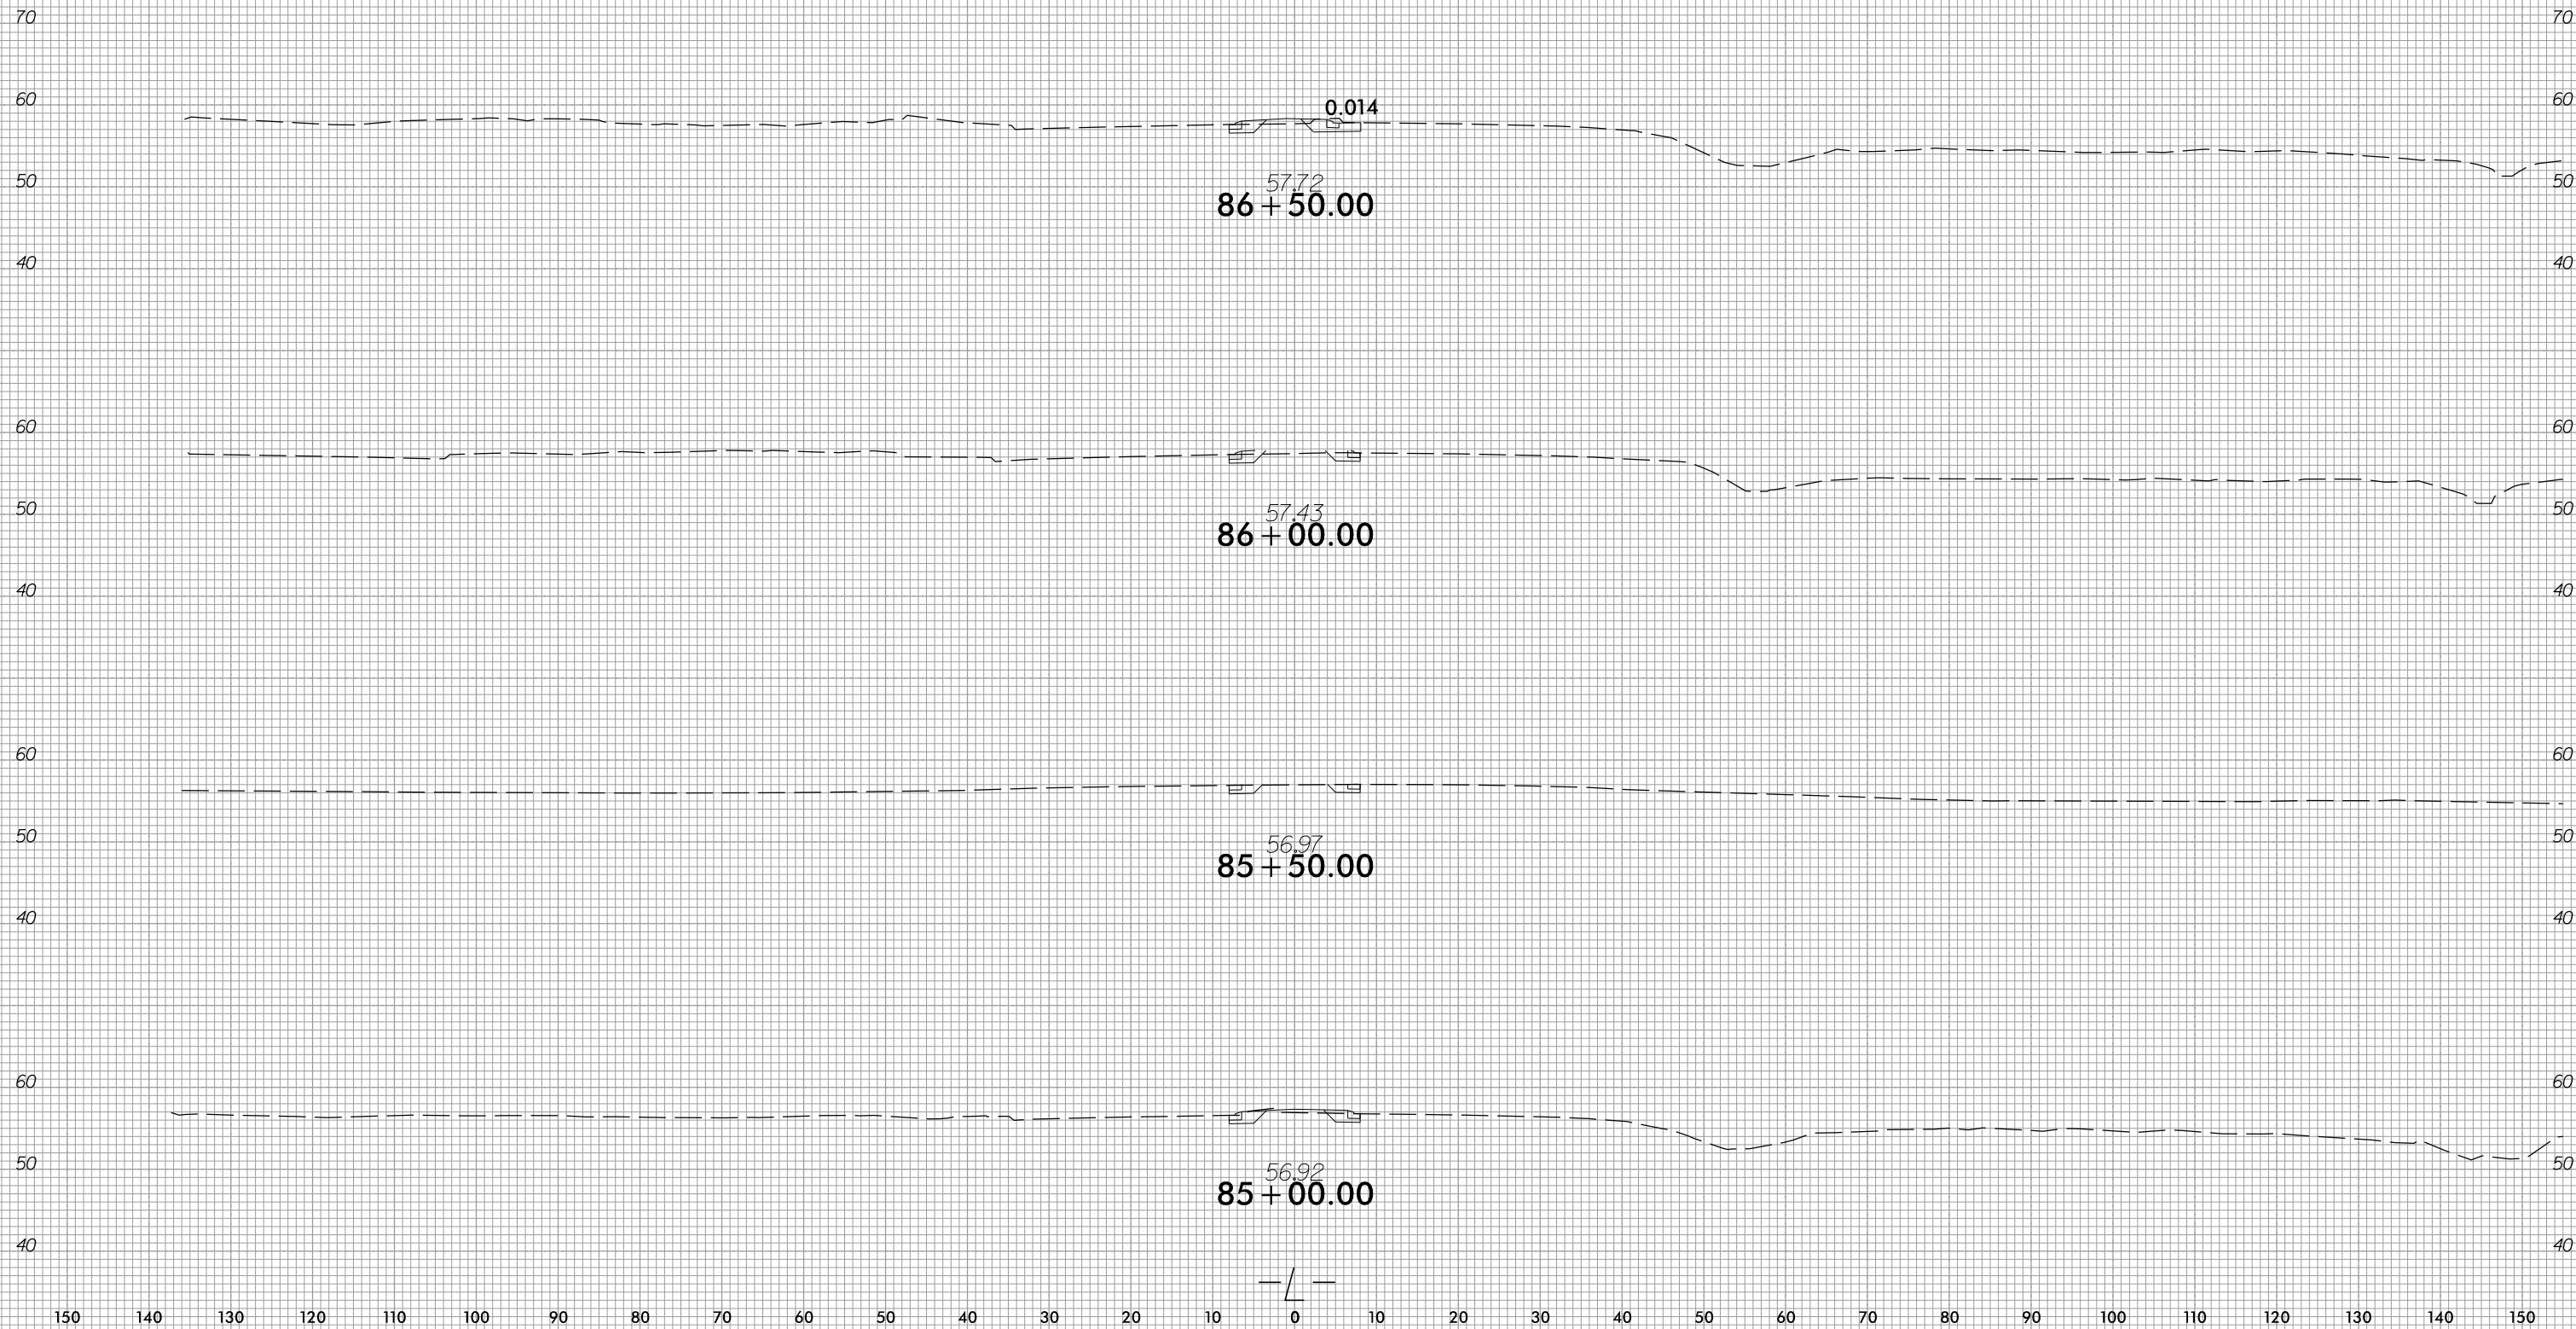

5/1/2018
 U:\Roadway\CorridorModeling\W5601EV_XPL_L.dgn
 KHP



150 140 130 120 110 100 90 80 70 60 50 40 30 20 10 0 10 20 30 40 50 60 70 80 90 100 110 120 130 140 150

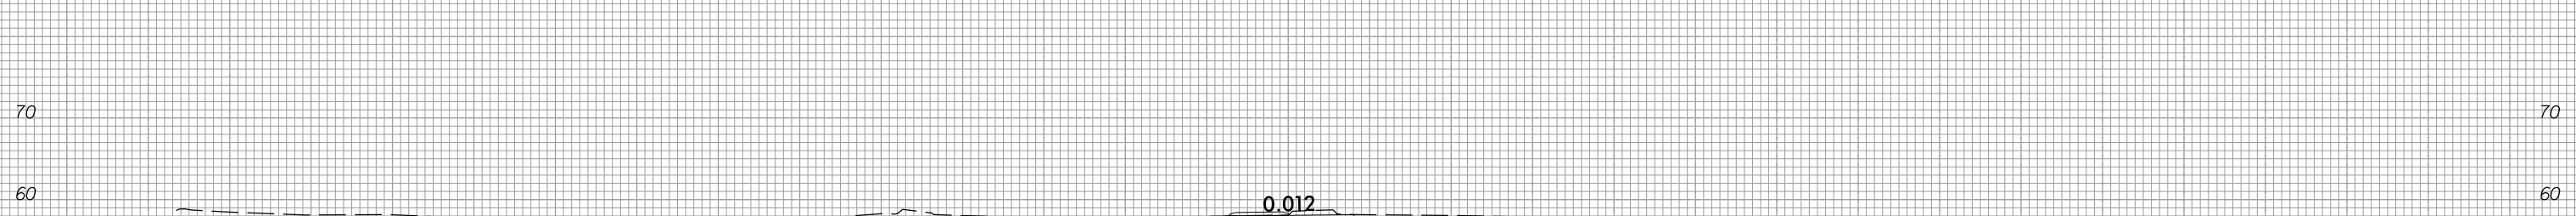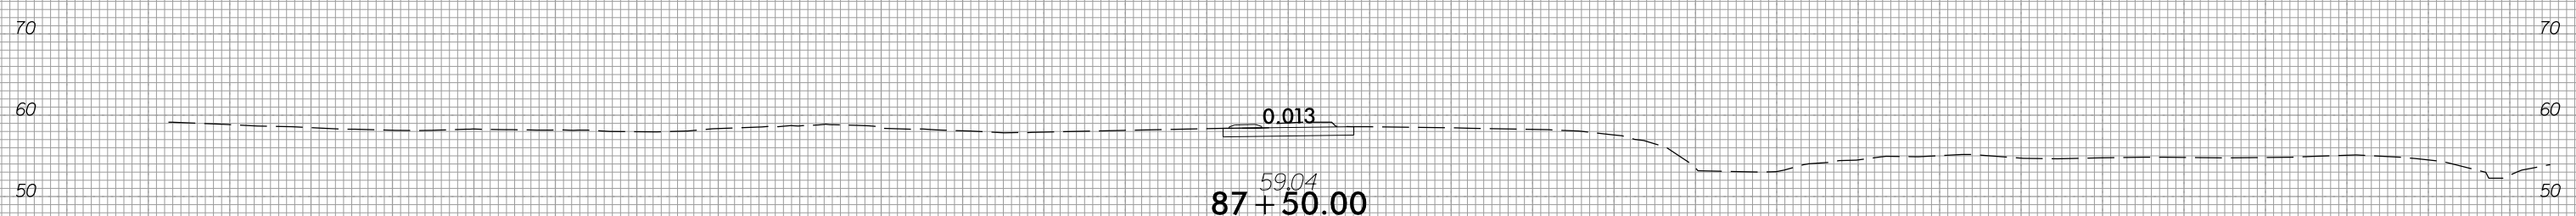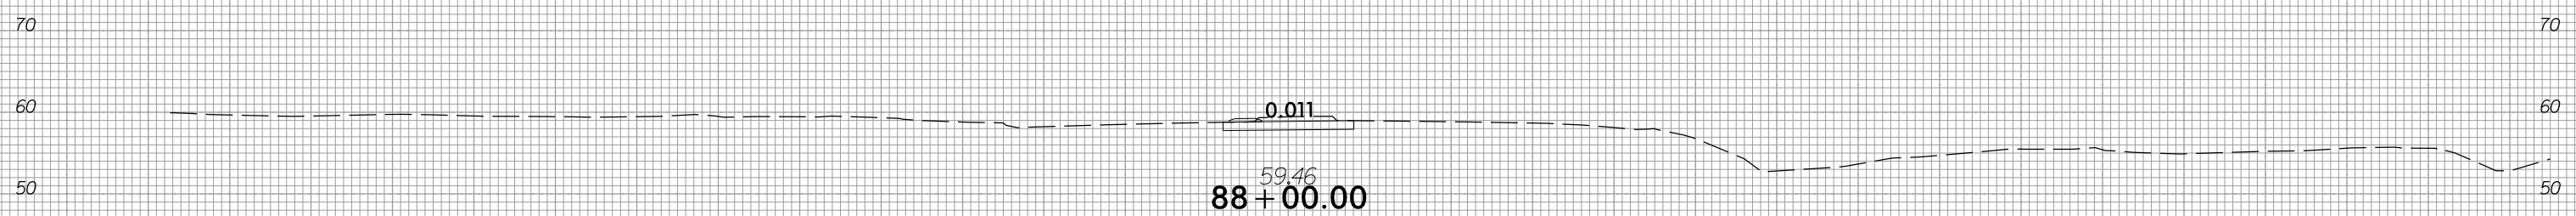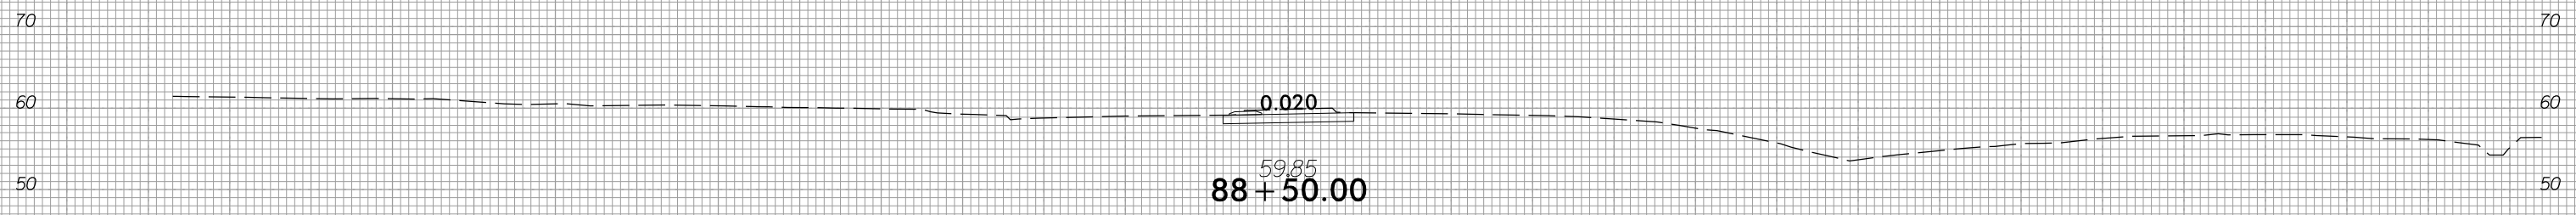


150 140 130 120 110 100 90 80 70 60 50 40 30 20 10 0 10 20 30 40 50 60 70 80 90 100 110 120 130 140 150

6/23/16



PROJ. REFERENCE NO.
W-5601EV

SHEET NO.
X-31

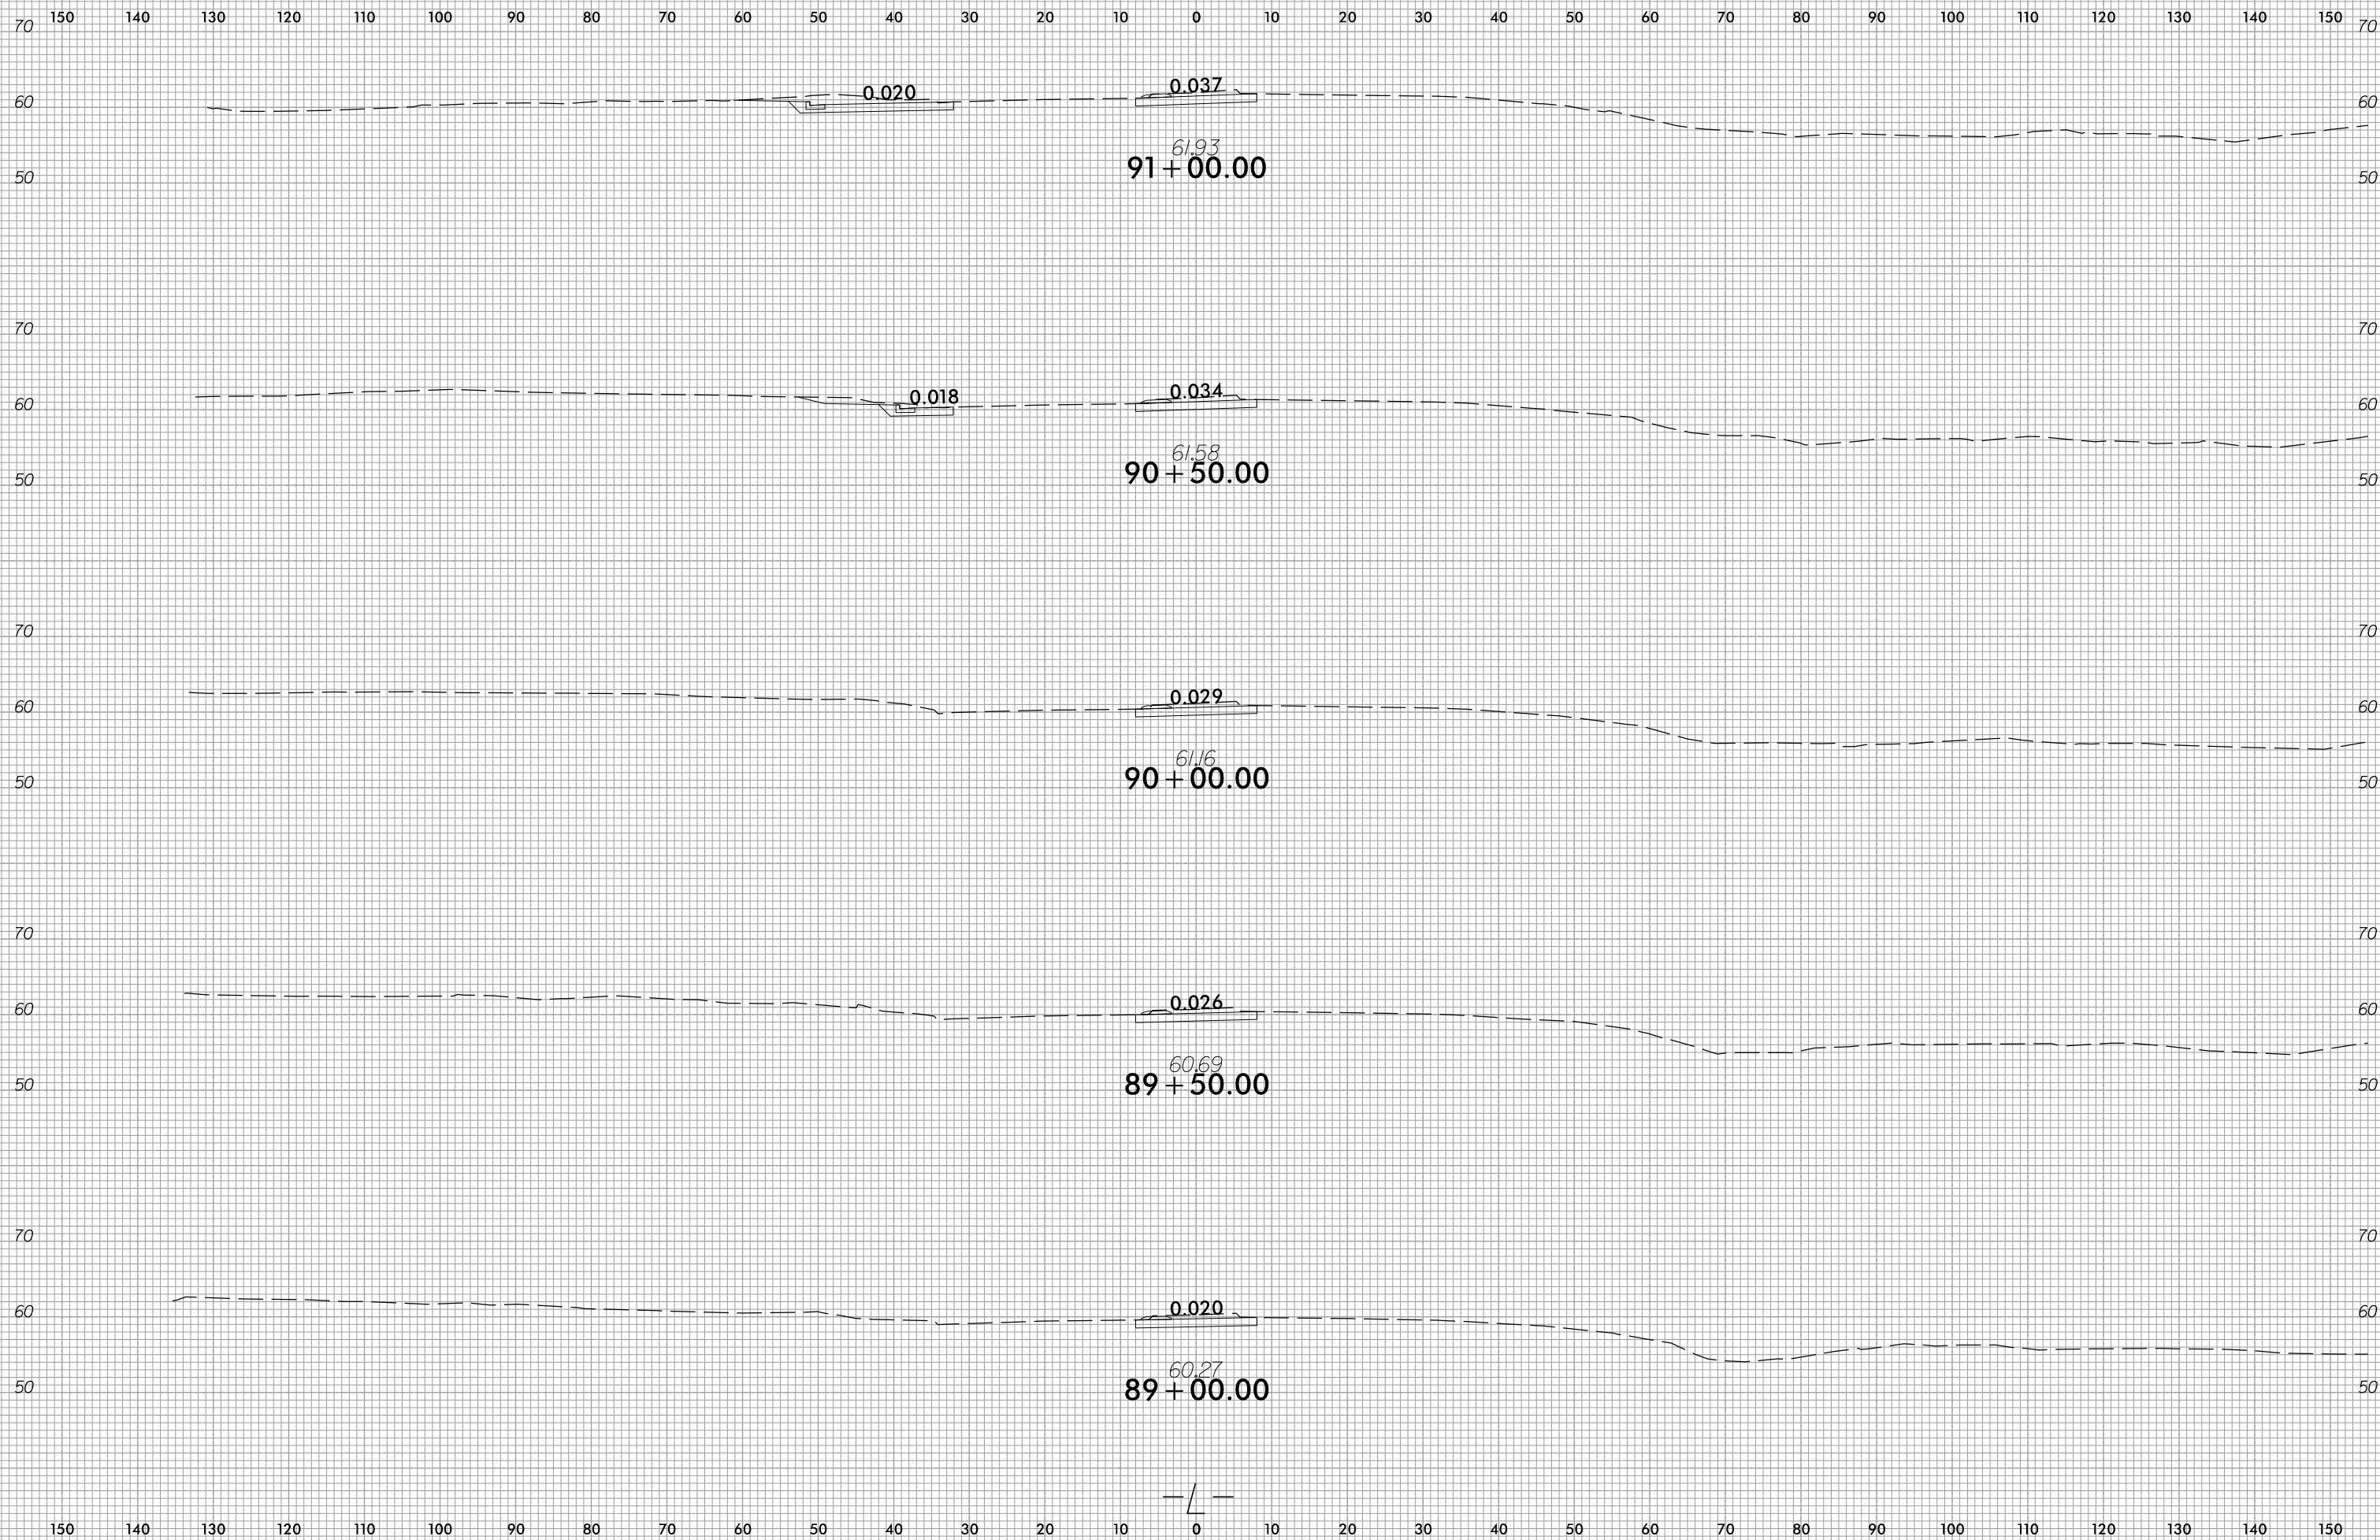

5/1/2018
U:\Roadway\CorridorModeling\W5601EV_XPL_L.dgn
KHP


6/23/16



| | |
|---------------------|-----------|
| PROJ. REFERENCE NO. | SHEET NO. |
| W-5601EV | X-32 |

| | |
|---------------------|-----------|
| PROJ. REFERENCE NO. | SHEET NO. |
| W-5601EV | X-32 |

150 140 130 120 110 100 90 80 70 60 50 40 30 20 10 0 10 20 30 40 50 60 70 80 90 100 110 120 130 140 150

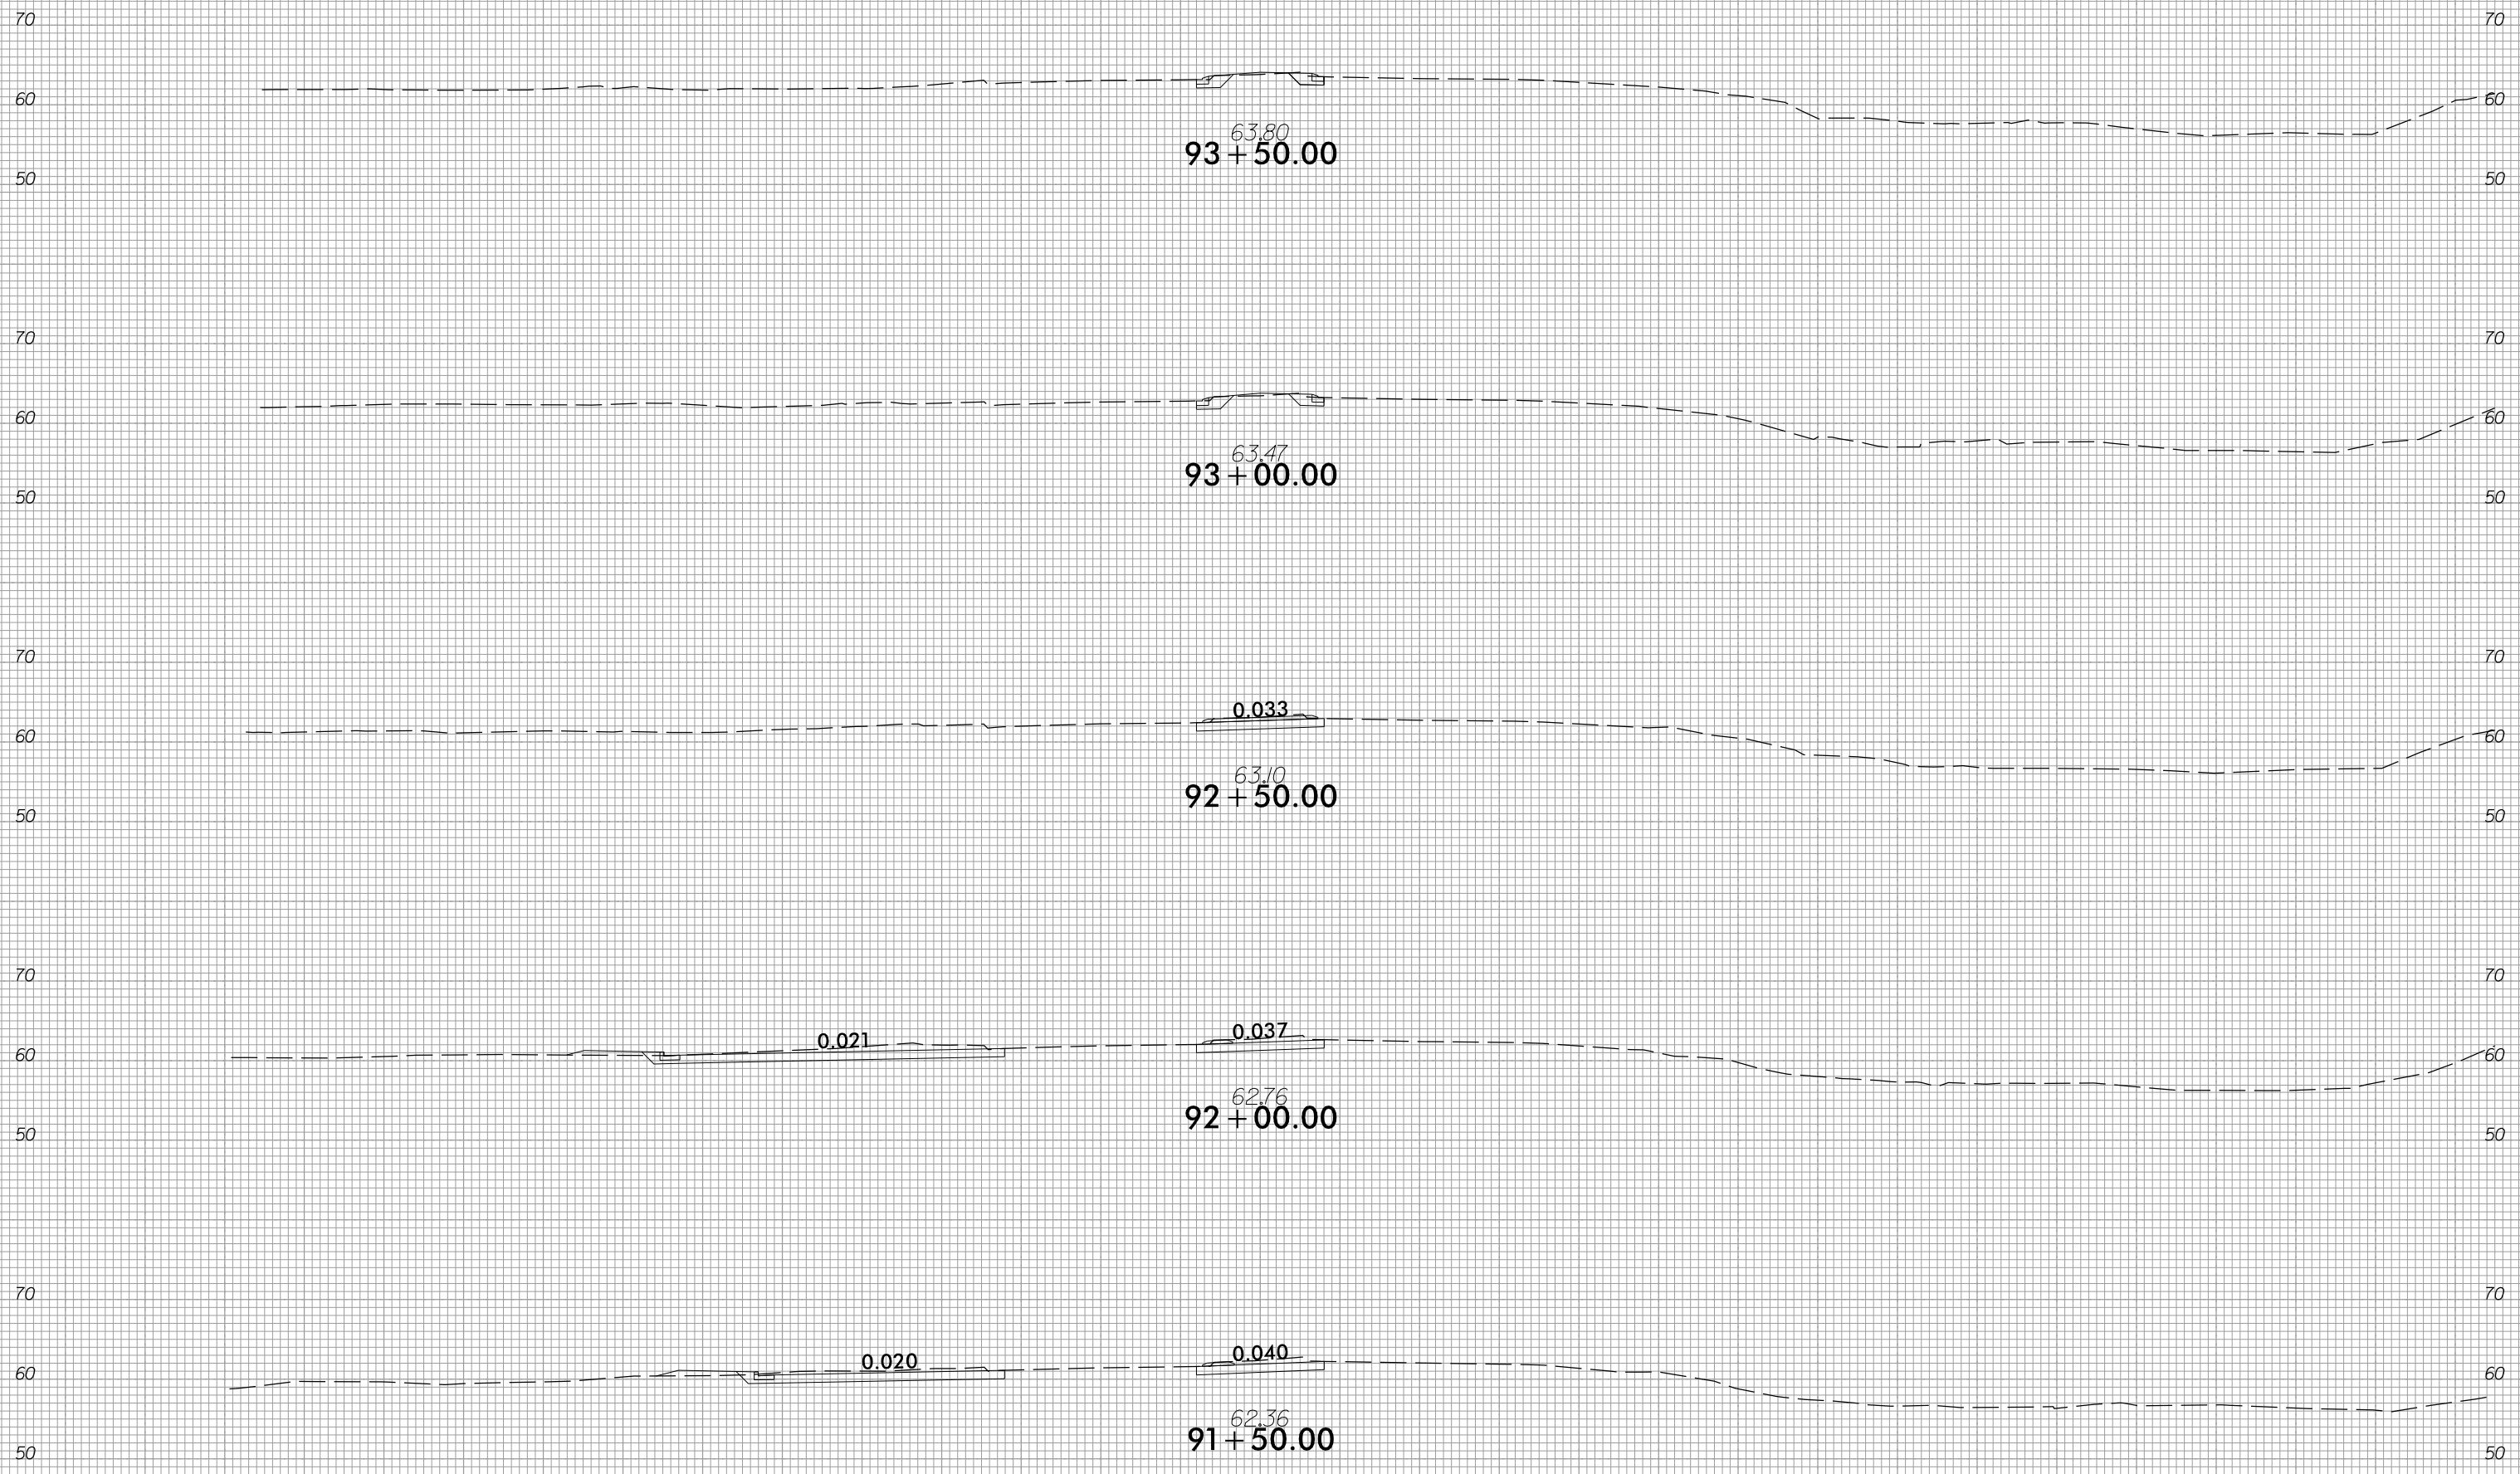

150 140 130 120 110 100 90 80 70 60 50 40 30 20 10 0 10 20 30 40 50 60 70 80 90 100 110 120 130 140 150

5/1/2018
 U:\Roadway\CorridorModeling\W5601EV_XPL.dgn
 KHP


6/23/16



PROJ. REFERENCE NO.
W-5601EV

SHEET NO.
X-33

150 140 130 120 110 100 90 80 70 60 50 40 30 20 10 0 10 20 30 40 50 60 70 80 90 100 110 120 130 140 150

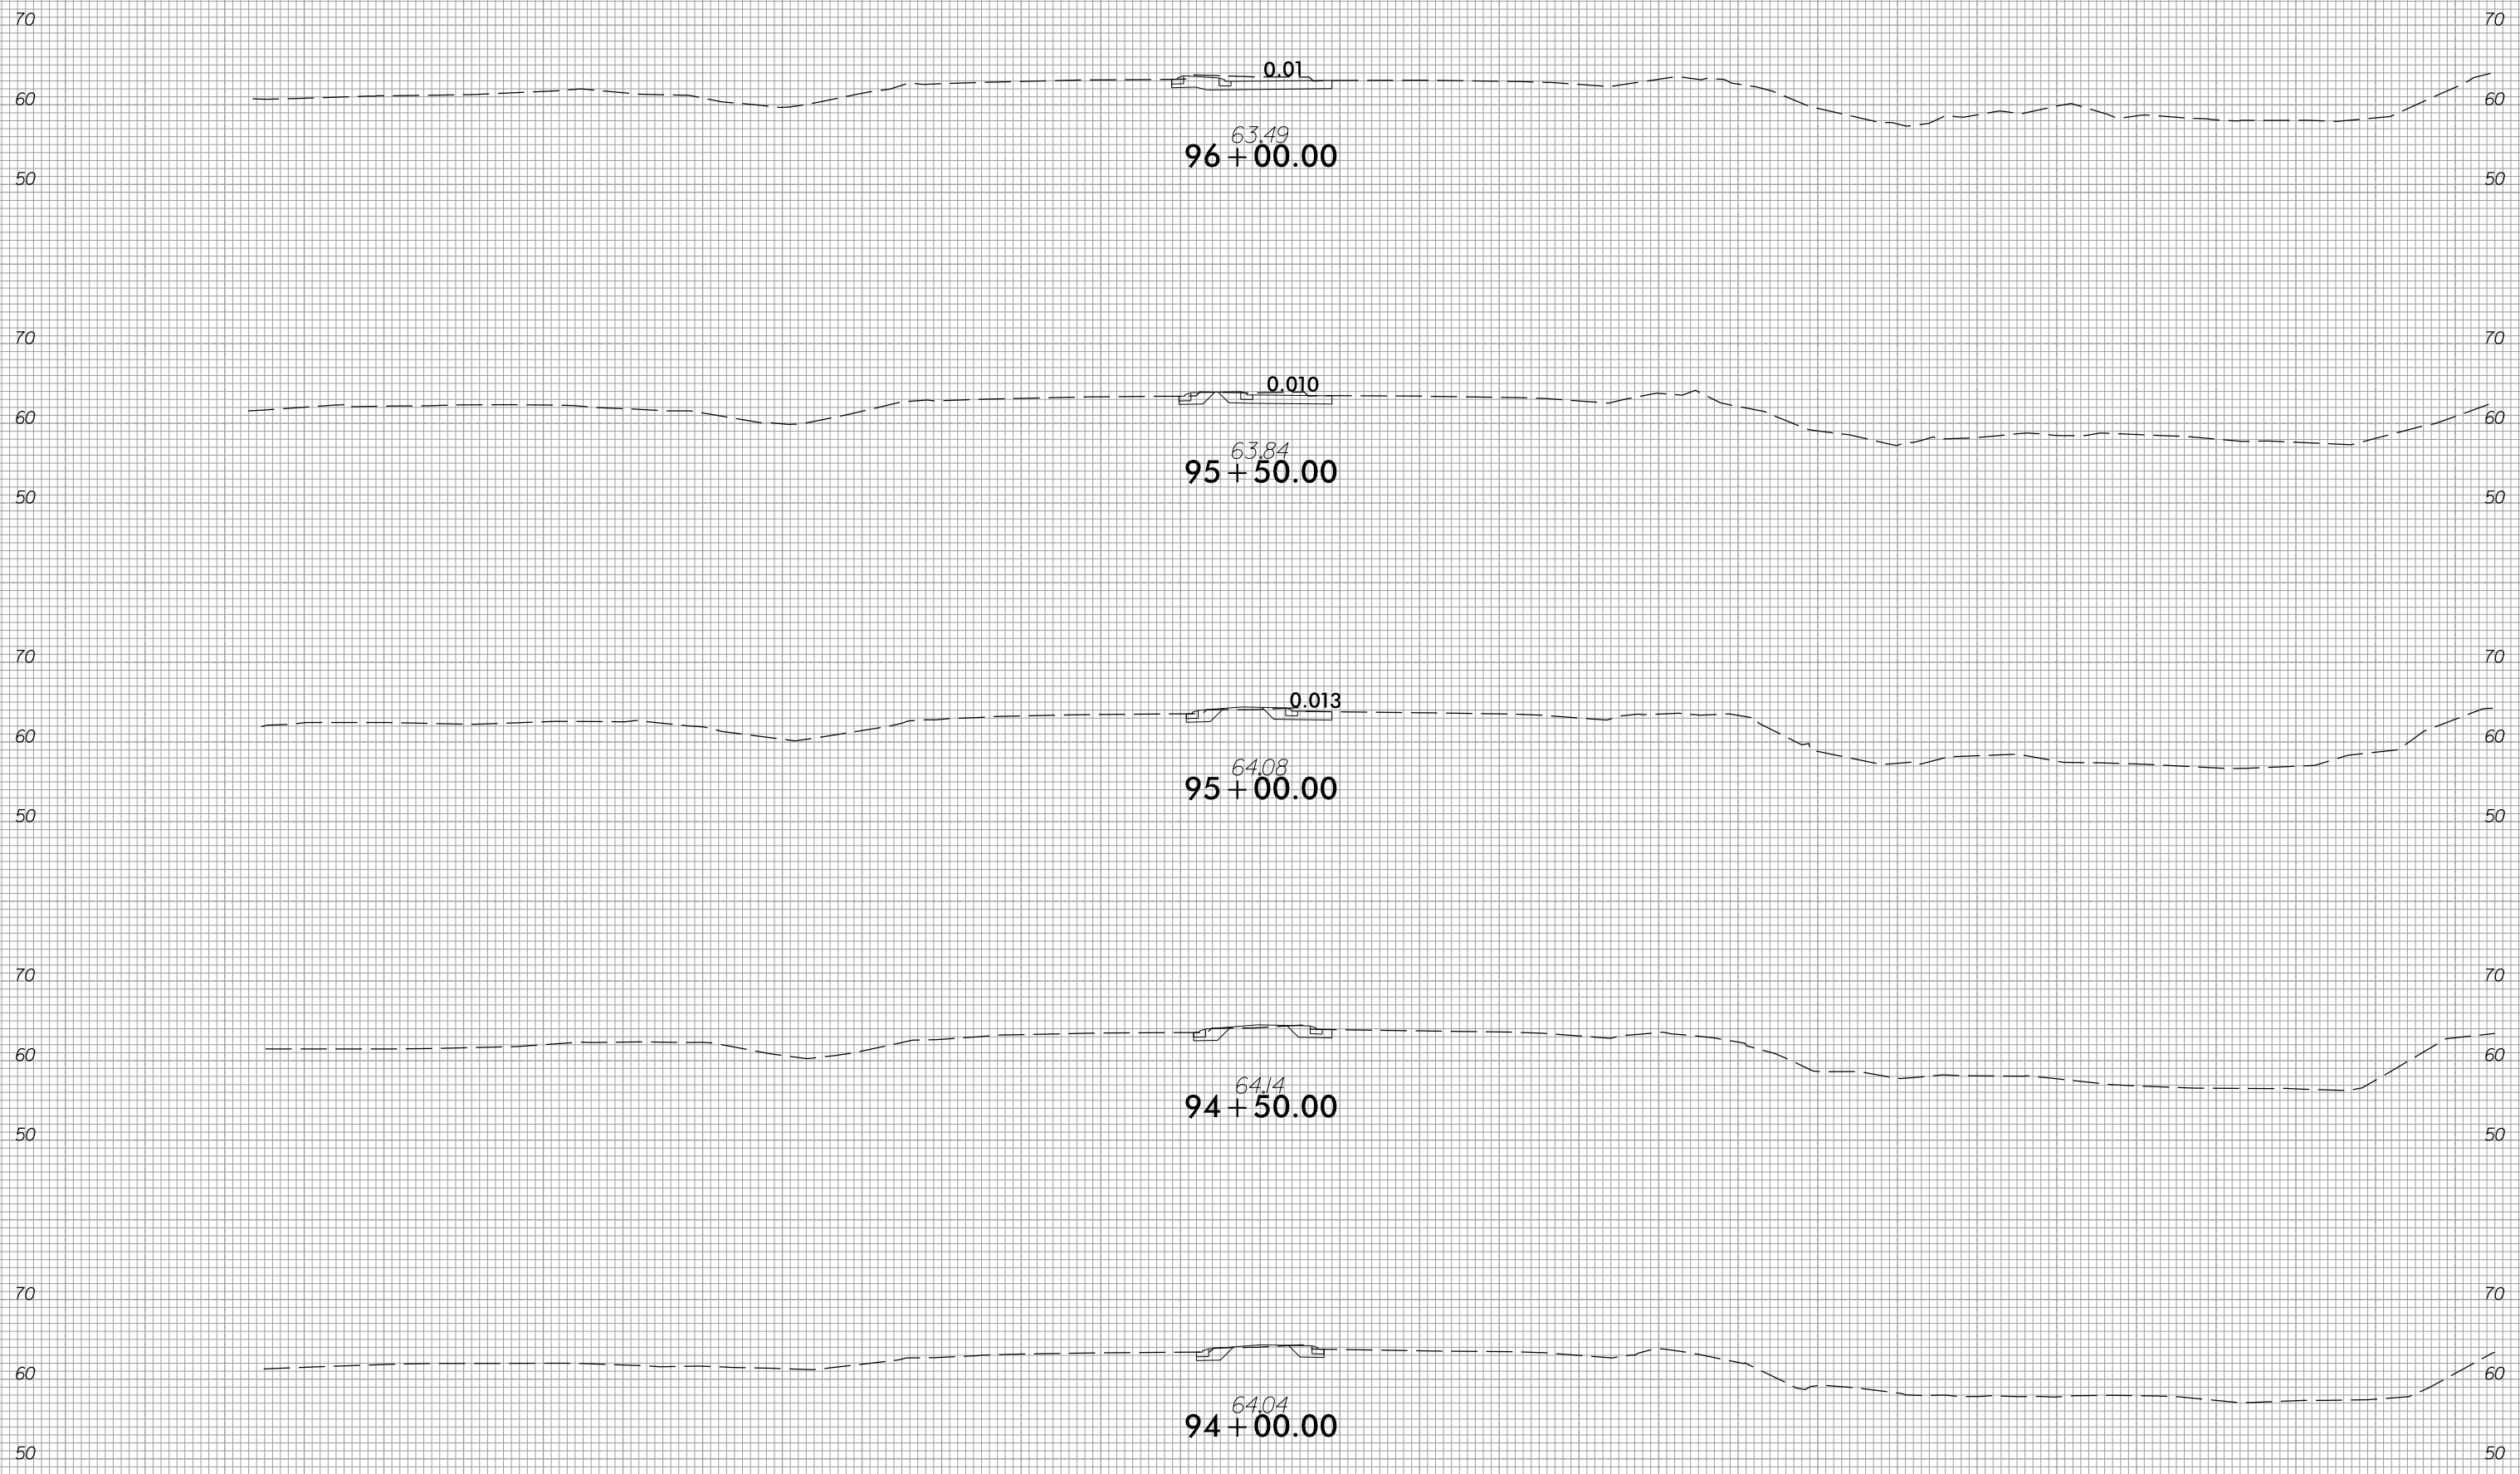

150 140 130 120 110 100 90 80 70 60 50 40 30 20 10 0 10 20 30 40 50 60 70 80 90 100 110 120 130 140 150

5/1/2018
U:\Roadway\CorridorModeling\W5601EV_XPL_L.dgn
KHP


6/23/16



PROJ. REFERENCE NO.
W-5601EV


SHEET NO.
X-34

150 140 130 120 110 100 90 80 70 60 50 40 30 20 10 0 10 20 30 40 50 60 70 80 90 100 110 120 130 140 150

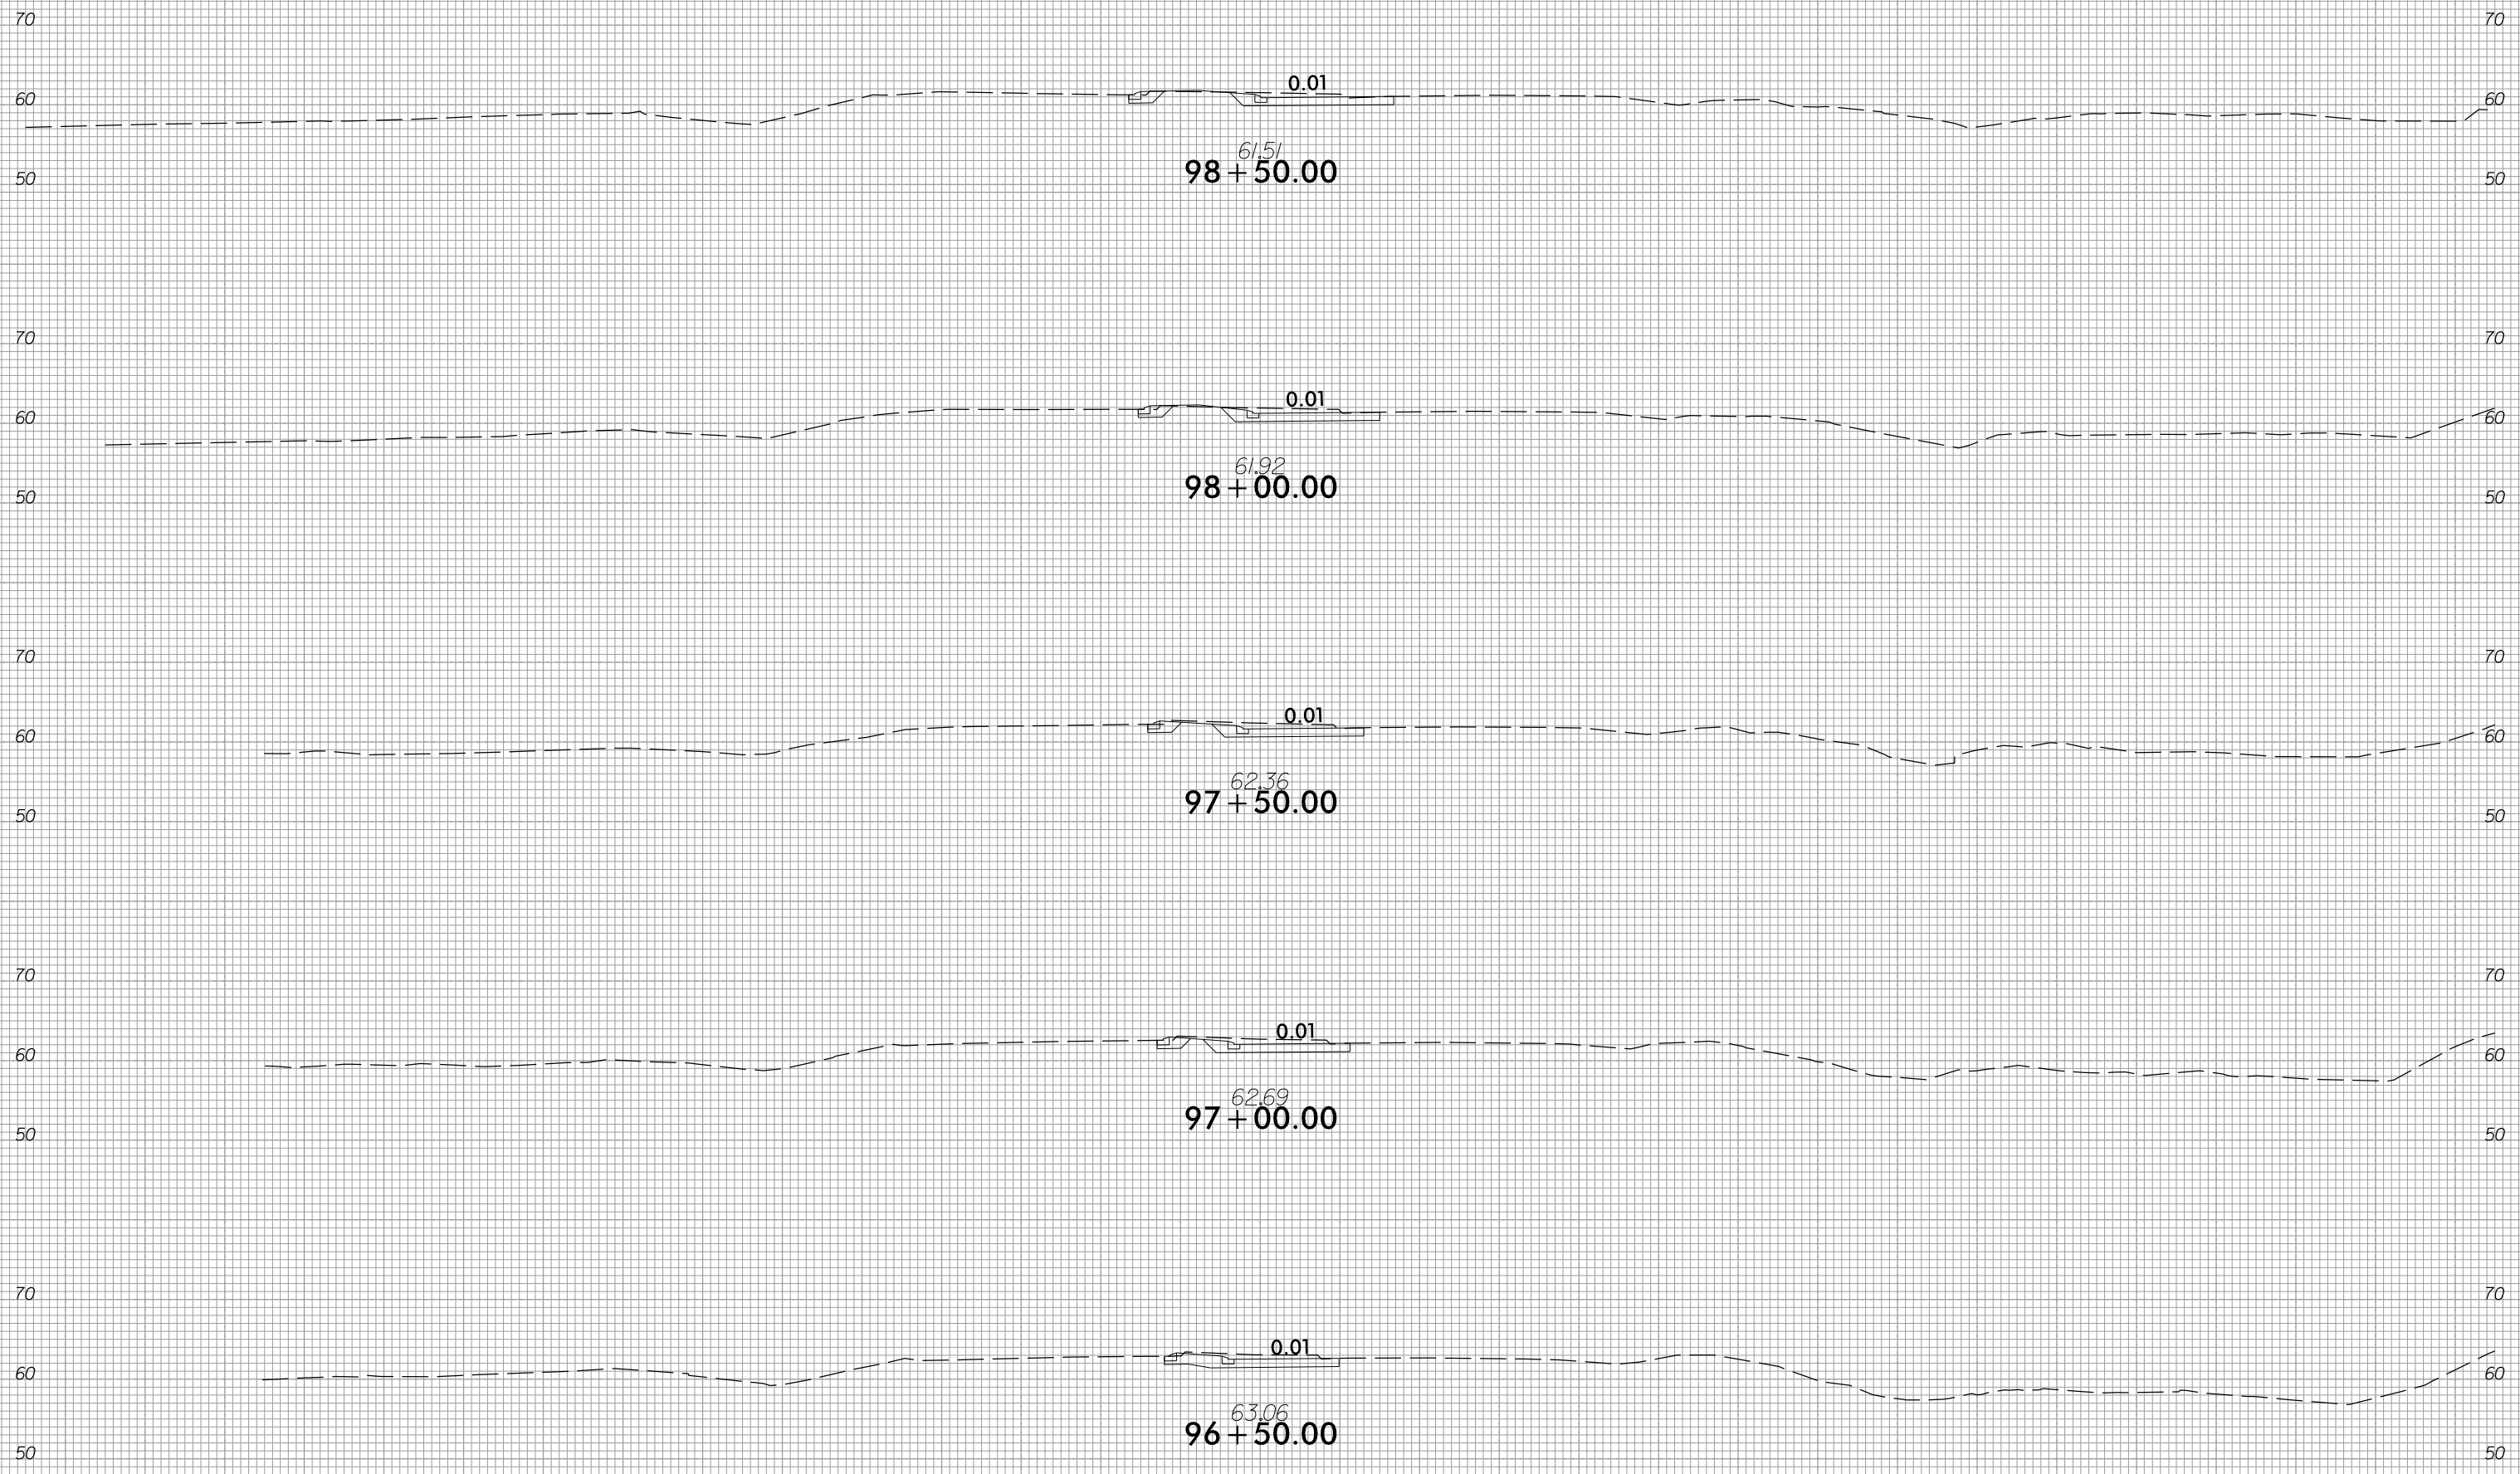

150 140 130 120 110 100 90 80 70 60 50 40 30 20 10 0 10 20 30 40 50 60 70 80 90 100 110 120 130 140 150

5/1/2018
U:\Roadway\CorridorModeling\W5601EV_XPL_L.dgn
KHP

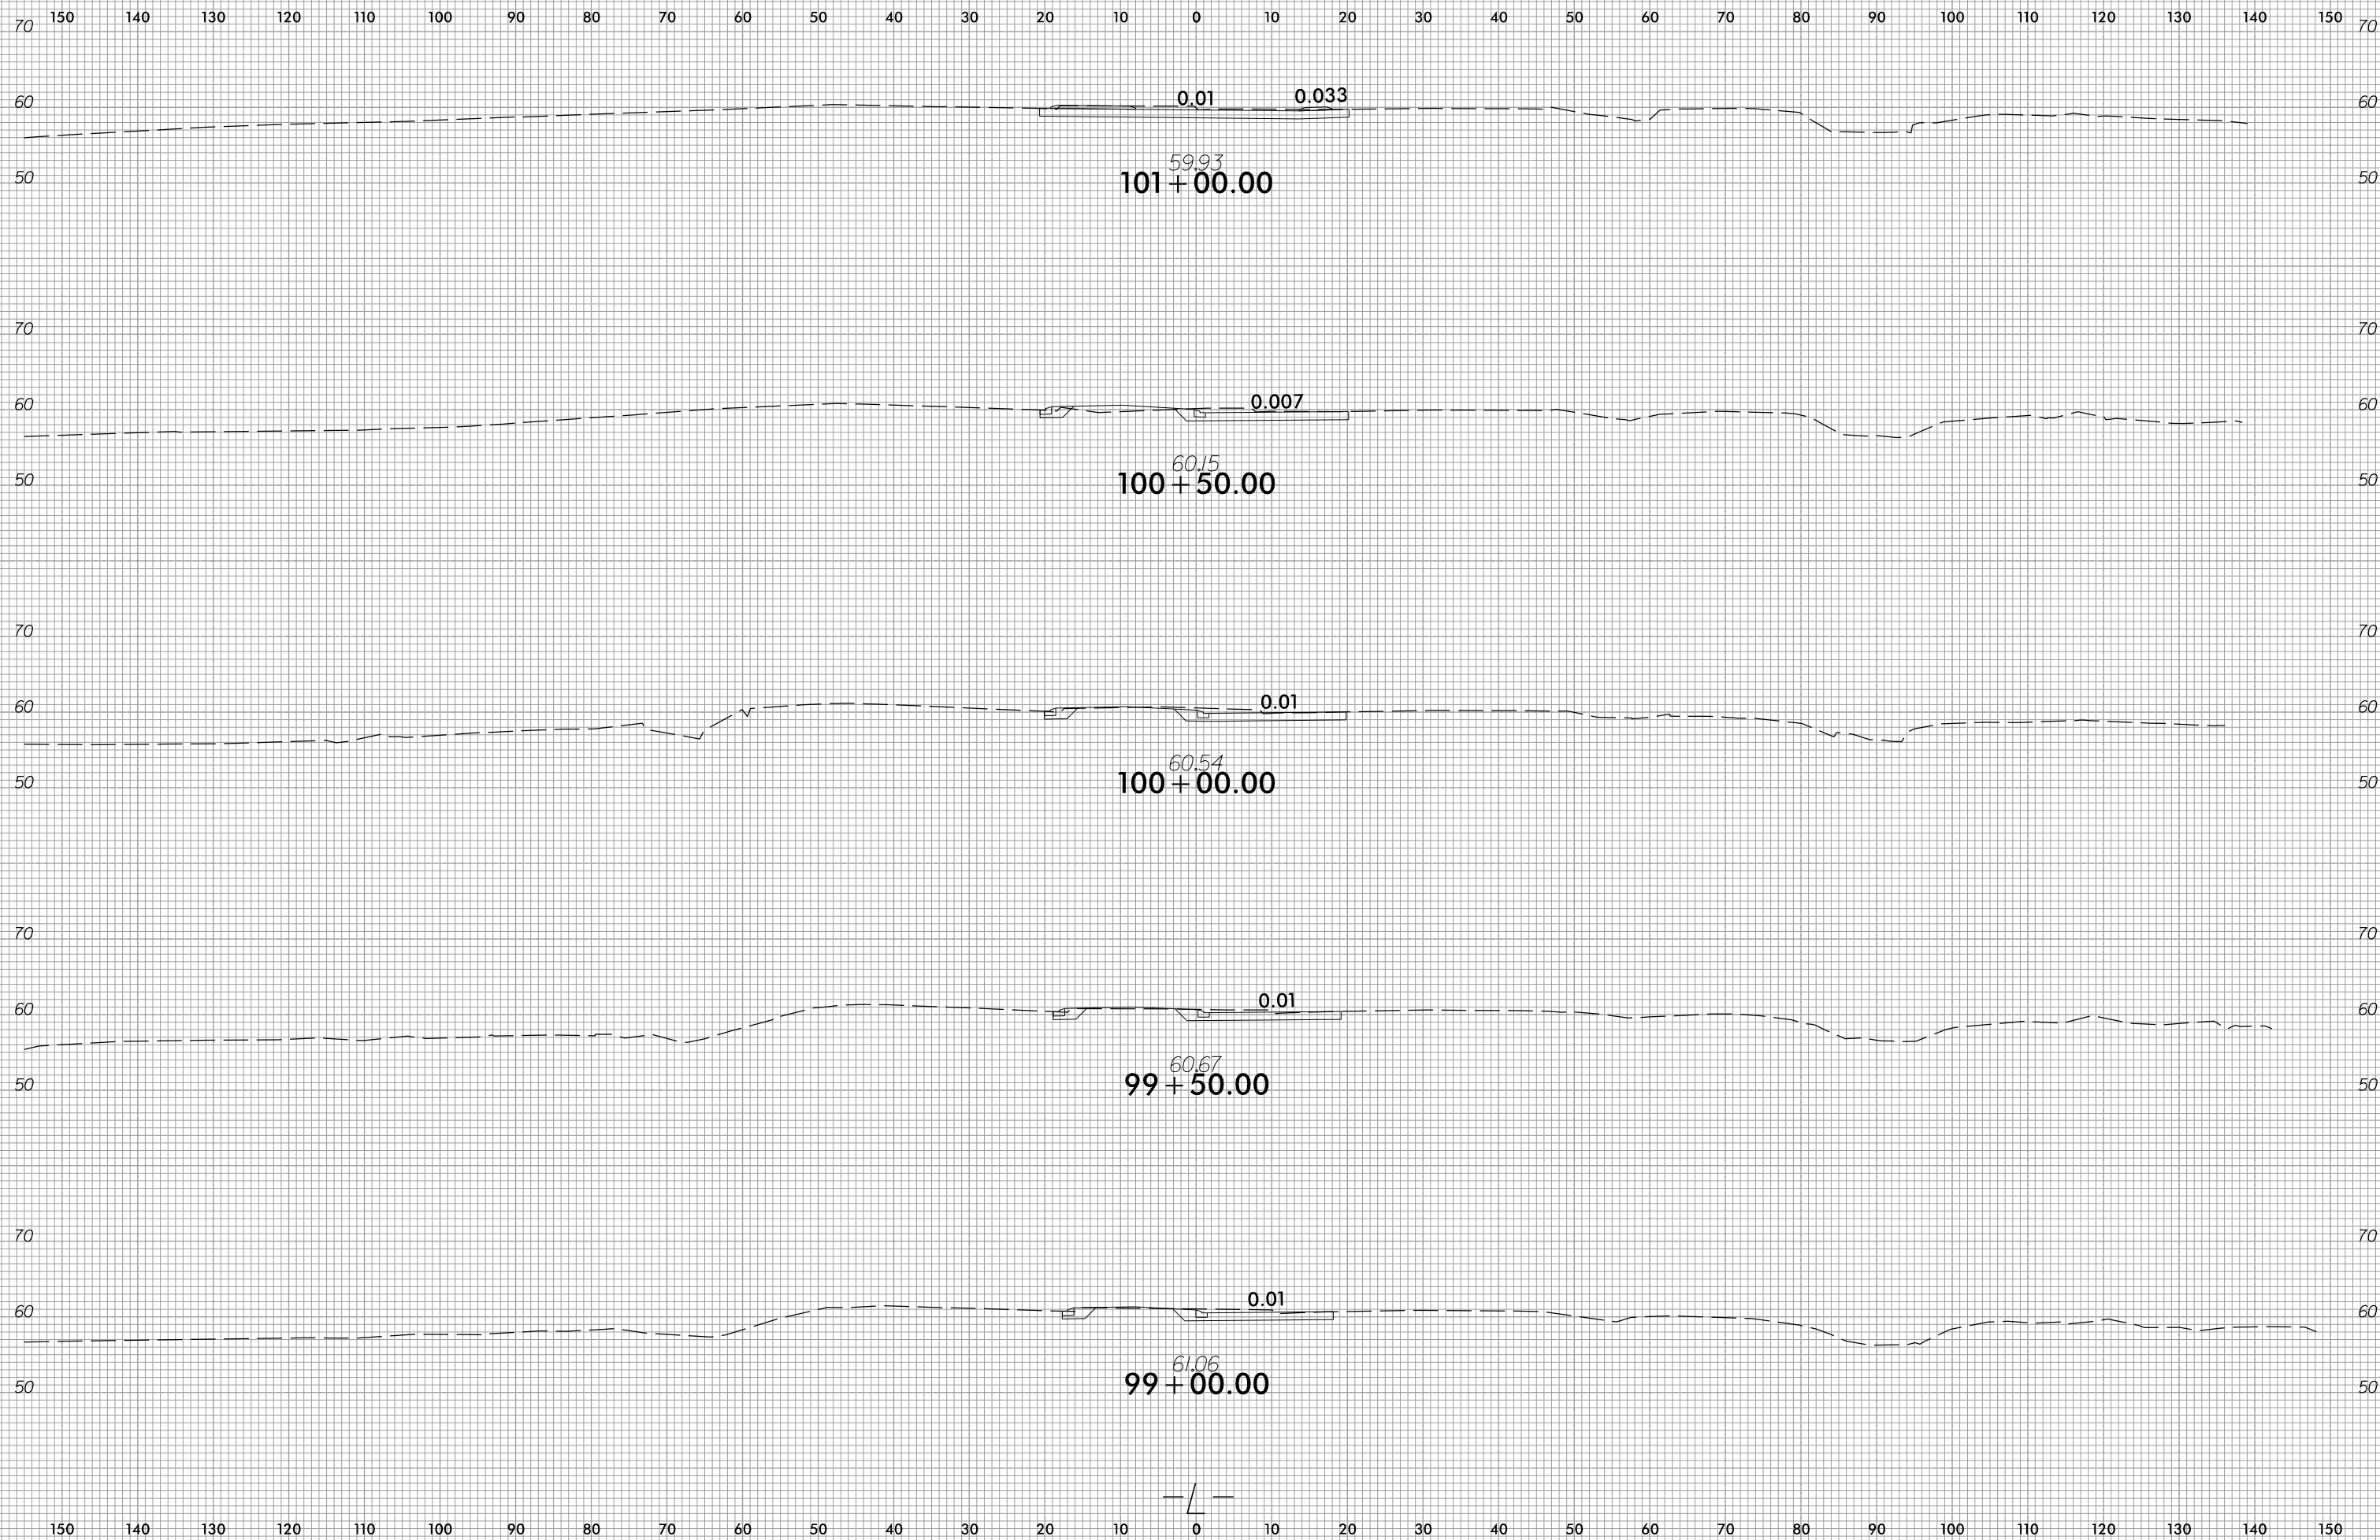





6/23/16



PROJ. REFERENCE NO.
W-5601EV

SHEET NO.
X-36

150 140 130 120 110 100 90 80 70 60 50 40 30 20 10 0 10 20 30 40 50 60 70 80 90 100 110 120 130 140 150

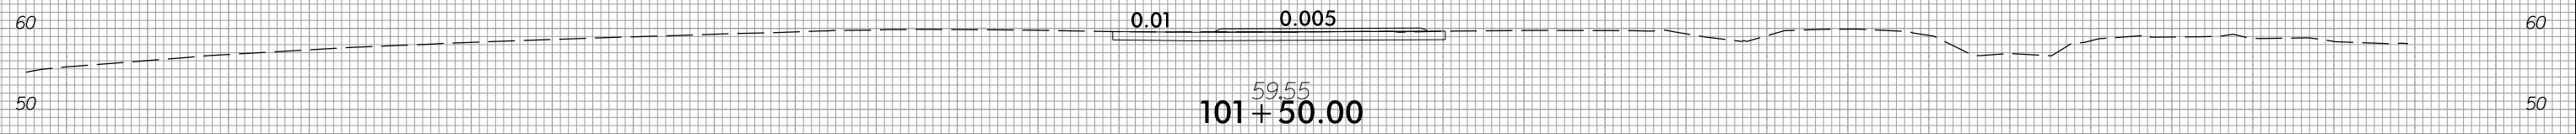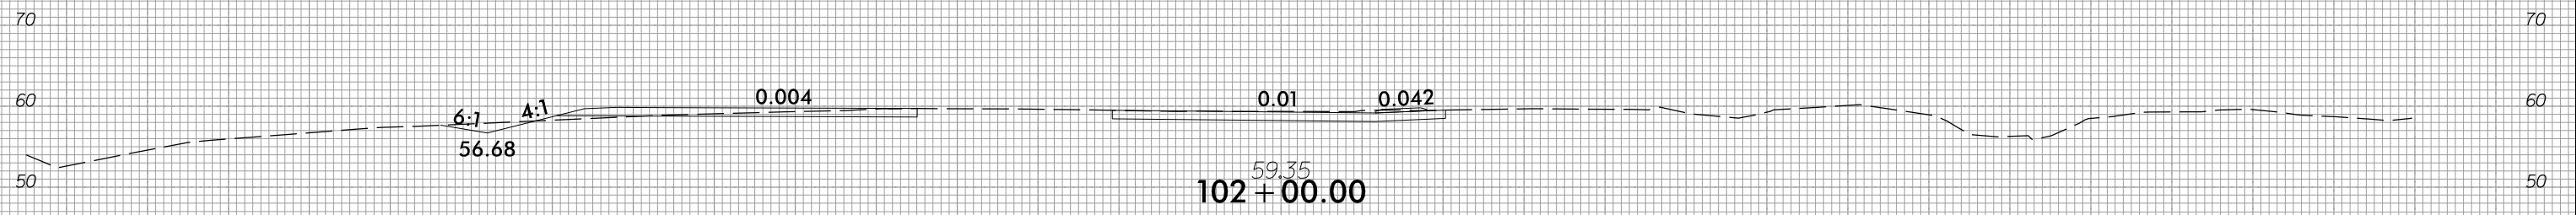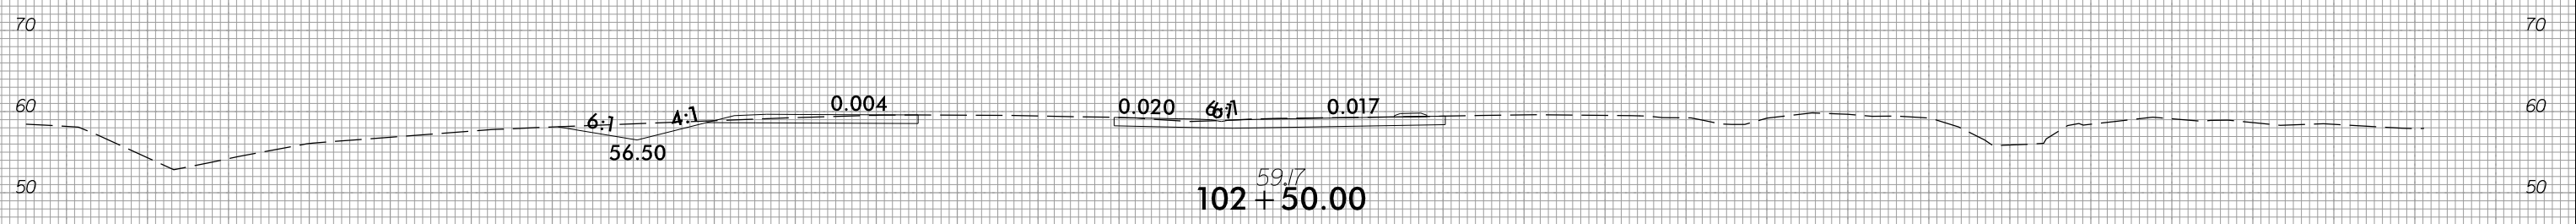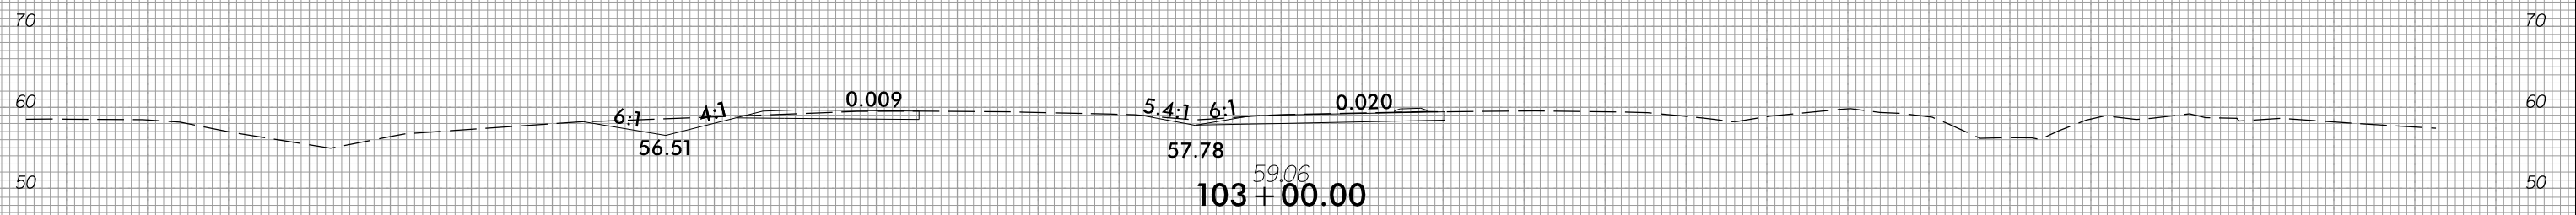

150 140 130 120 110 100 90 80 70 60 50 40 30 20 10 0 10 20 30 40 50 60 70 80 90 100 110 120 130 140 150

5/1/2018
U:\Roadway\CorridorModeling\W5601EV_XPL_L.dgn
KHP





6/23/16



PROJ. REFERENCE NO.
W-5601EV

SHEET NO.
X-37

150 140 130 120 110 100 90 80 70 60 50 40 30 20 10 0 10 20 30 40 50 60 70 80 90 100 110 120 130 140 150

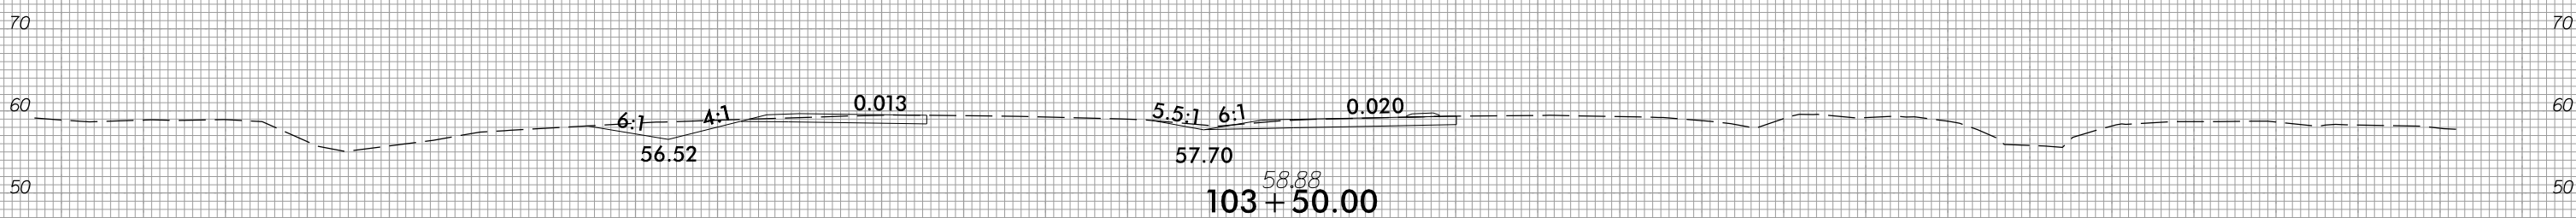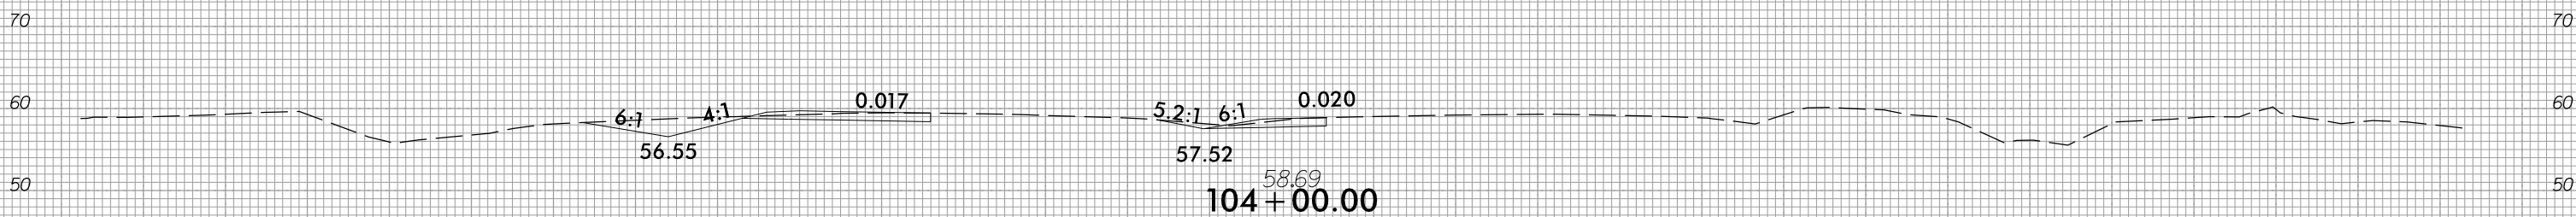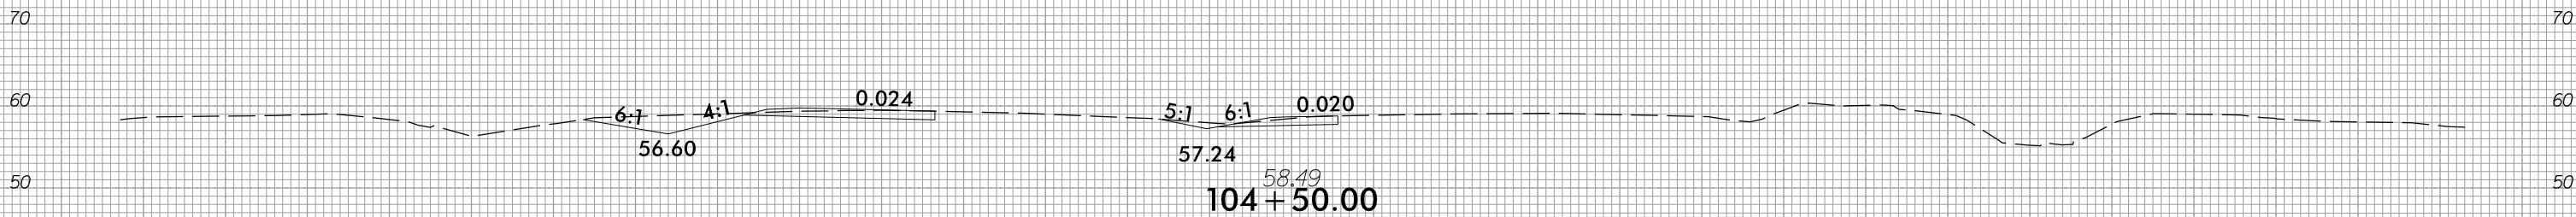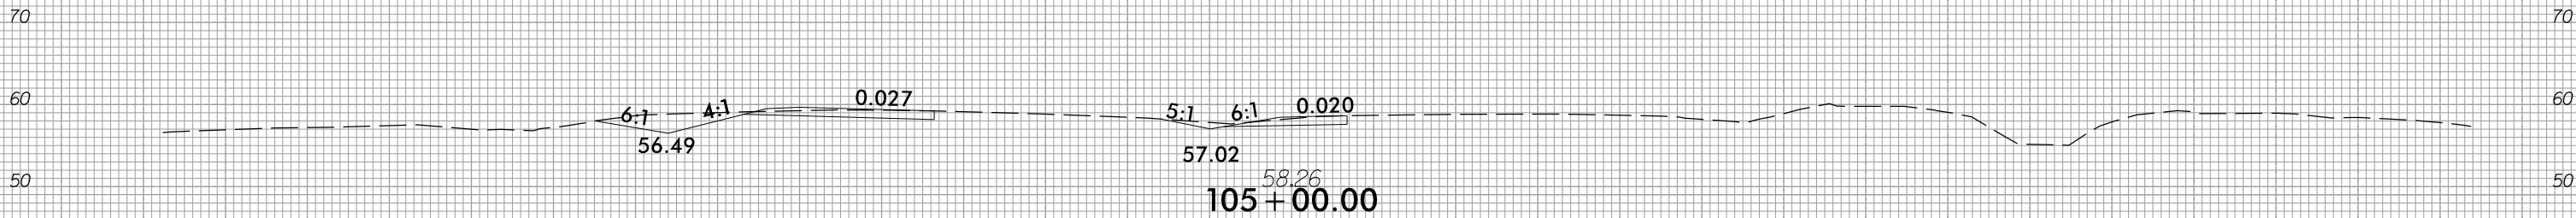

150 140 130 120 110 100 90 80 70 60 50 40 30 20 10 0 10 20 30 40 50 60 70 80 90 100 110 120 130 140 150

5/1/2018
U:\Roadway\CorridorModeling\W5601EV_XPL_L.dgn
KHP





6/23/16



PROJ. REFERENCE NO.
W-5601EV

SHEET NO.
X-38

150 140 130 120 110 100 90 80 70 60 50 40 30 20 10 0 10 20 30 40 50 60 70 80 90 100 110 120 130 140 150

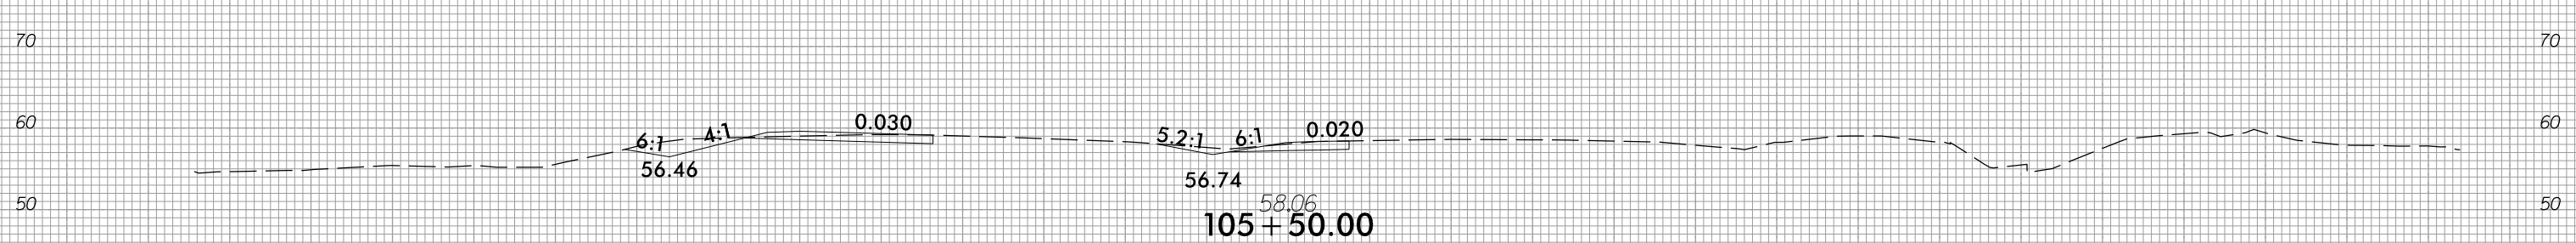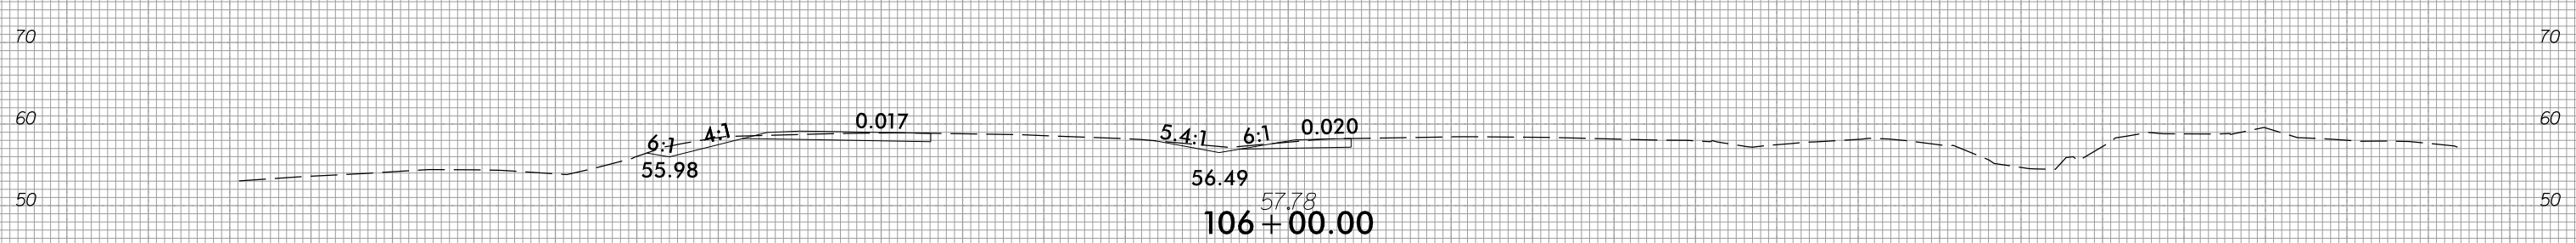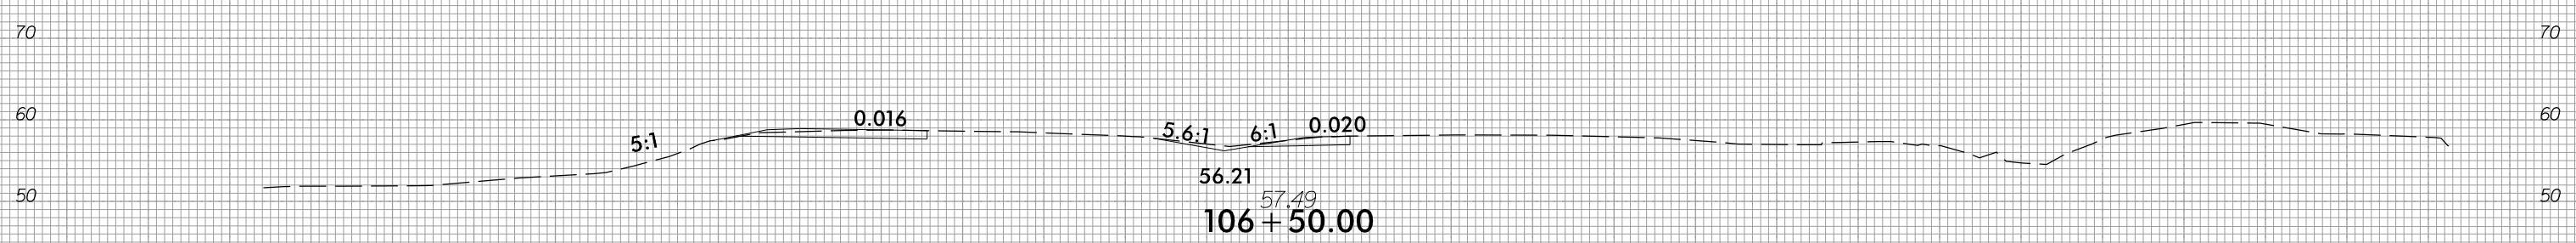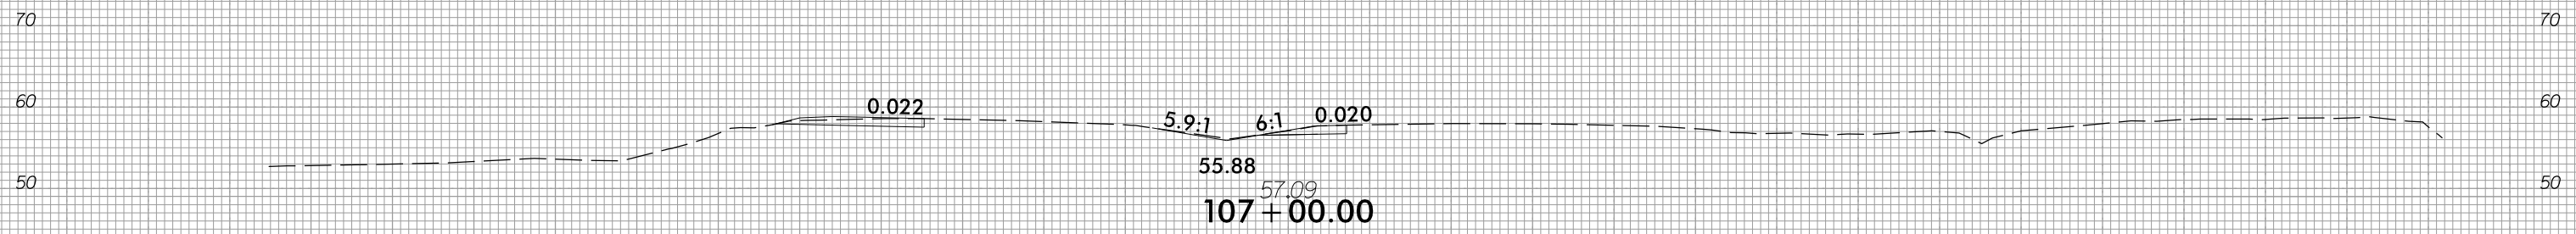

150 140 130 120 110 100 90 80 70 60 50 40 30 20 10 0 10 20 30 40 50 60 70 80 90 100 110 120 130 140 150

5/1/2018
U:\Roadway\CorridorModeling\W5601EV_XPL_L.dgn
KHP





6/23/16



PROJ. REFERENCE NO.
W-5601EV

SHEET NO.
X-39

150 140 130 120 110 100 90 80 70 60 50 40 30 20 10 0 10 20 30 40 50 60 70 80 90 100 110 120 130 140 150

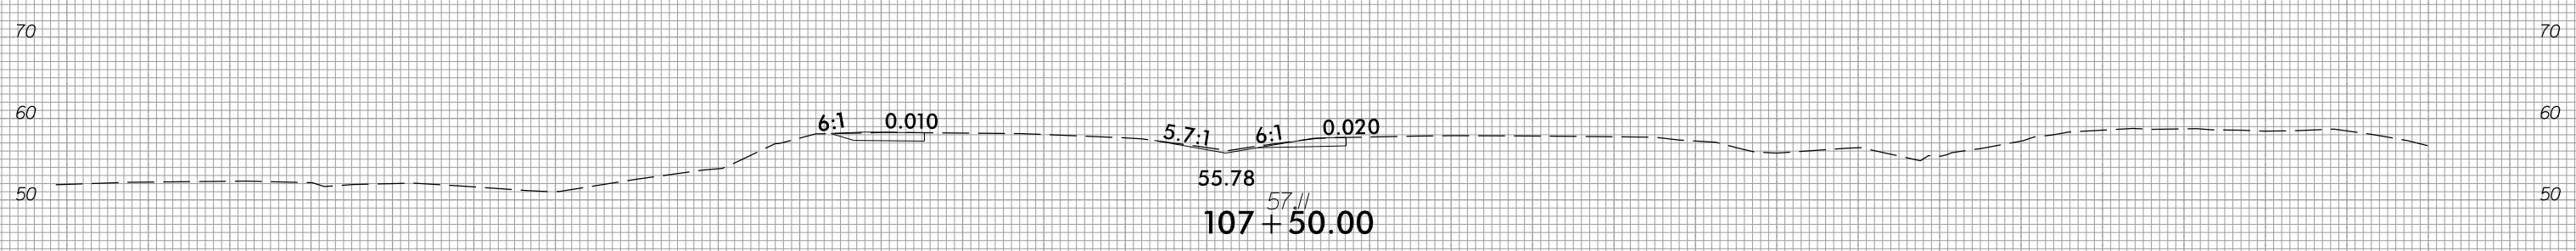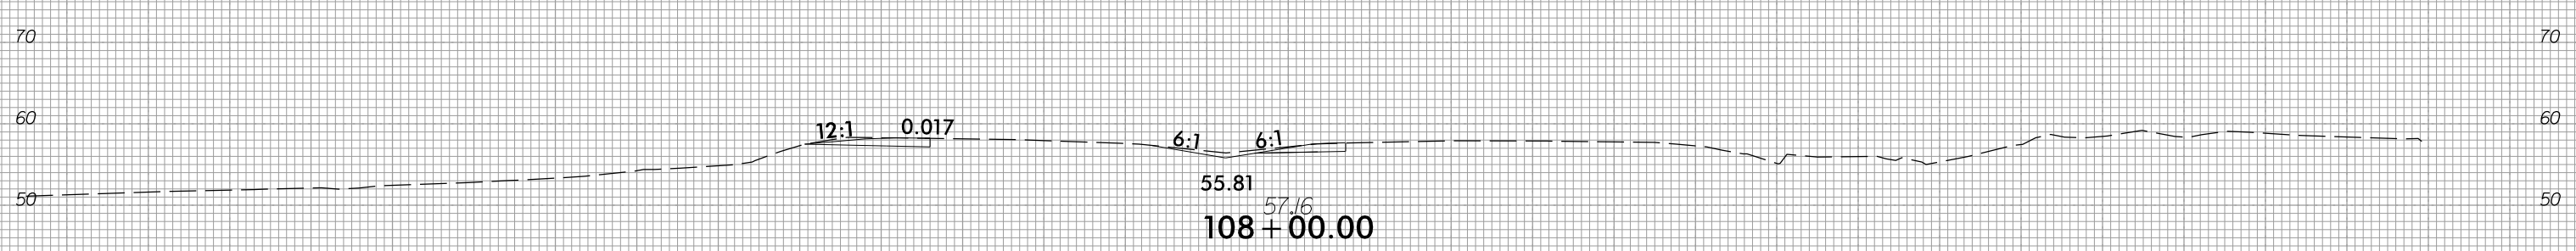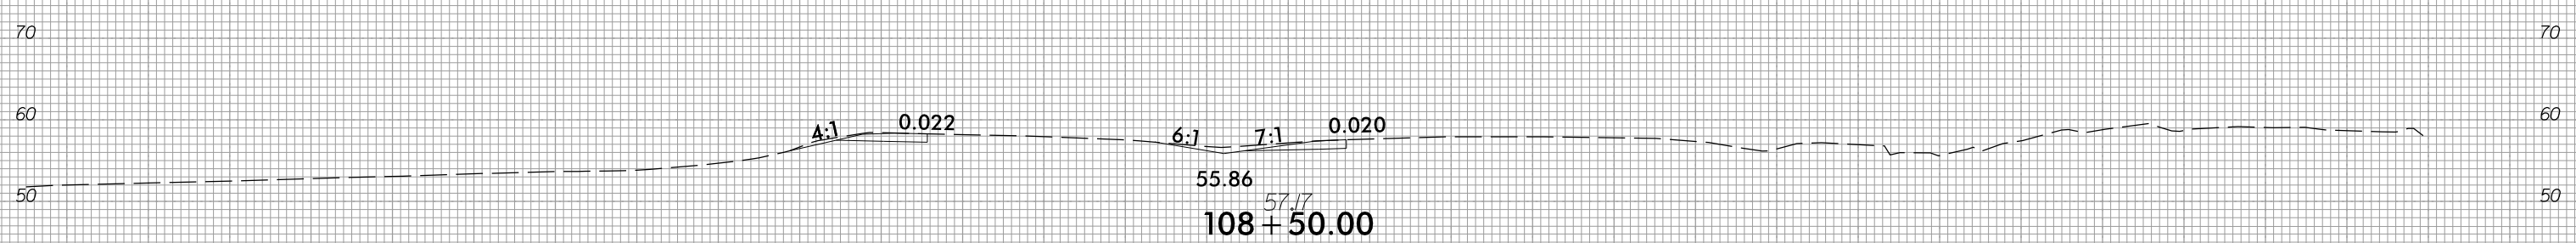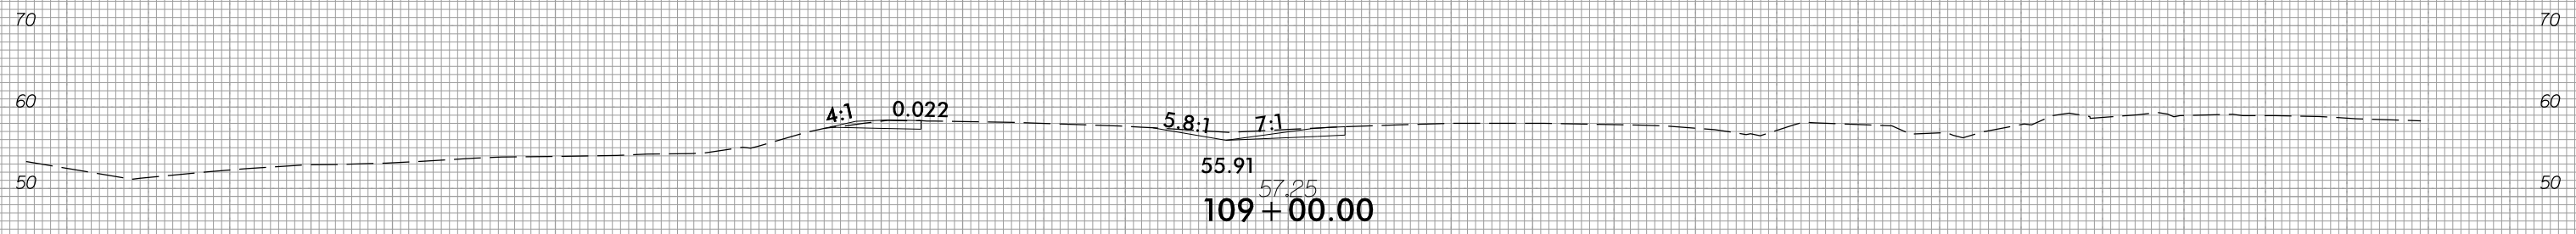

150 140 130 120 110 100 90 80 70 60 50 40 30 20 10 0 10 20 30 40 50 60 70 80 90 100 110 120 130 140 150

5/1/2018
U:\Roadway\CorridorModeling\W5601EV_XPL_L.dgn
KHP





6/23/16



PROJ. REFERENCE NO.
W-5601EV

SHEET NO.
X-40

150 140 130 120 110 100 90 80 70 60 50 40 30 20 10 0 10 20 30 40 50 60 70 80 90 100 110 120 130 140 150

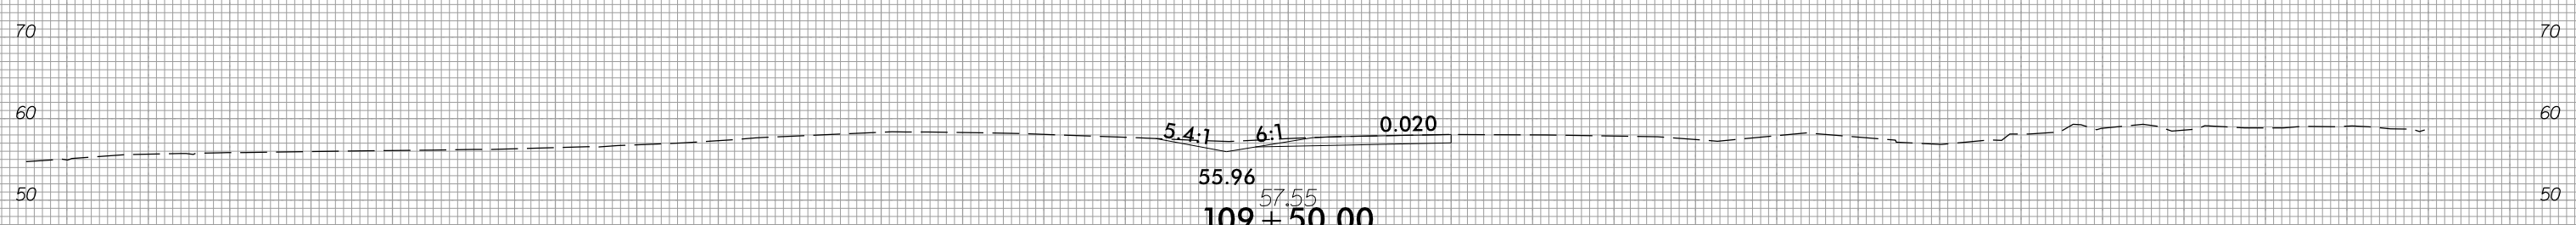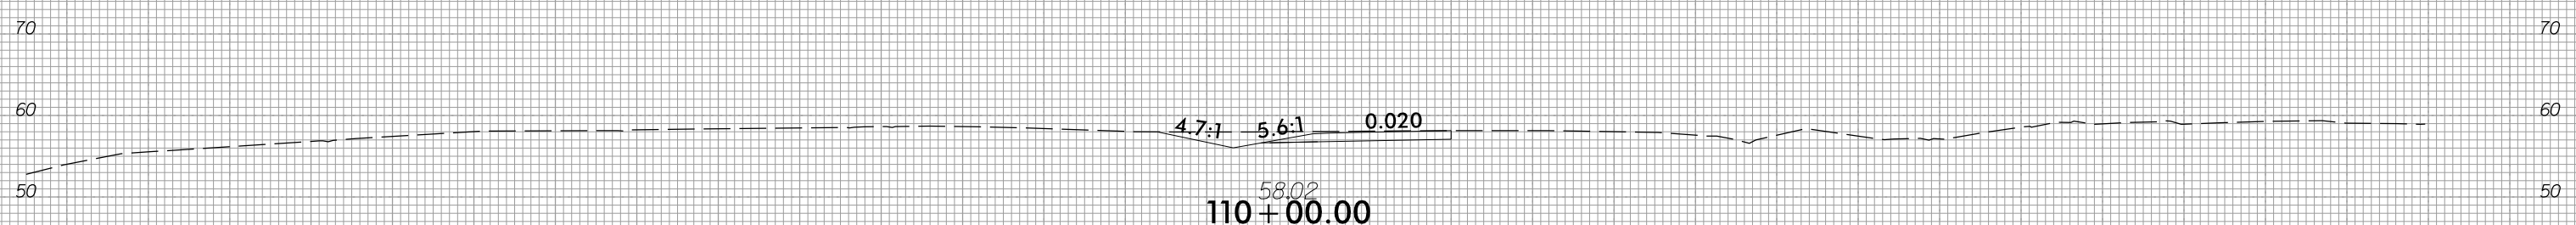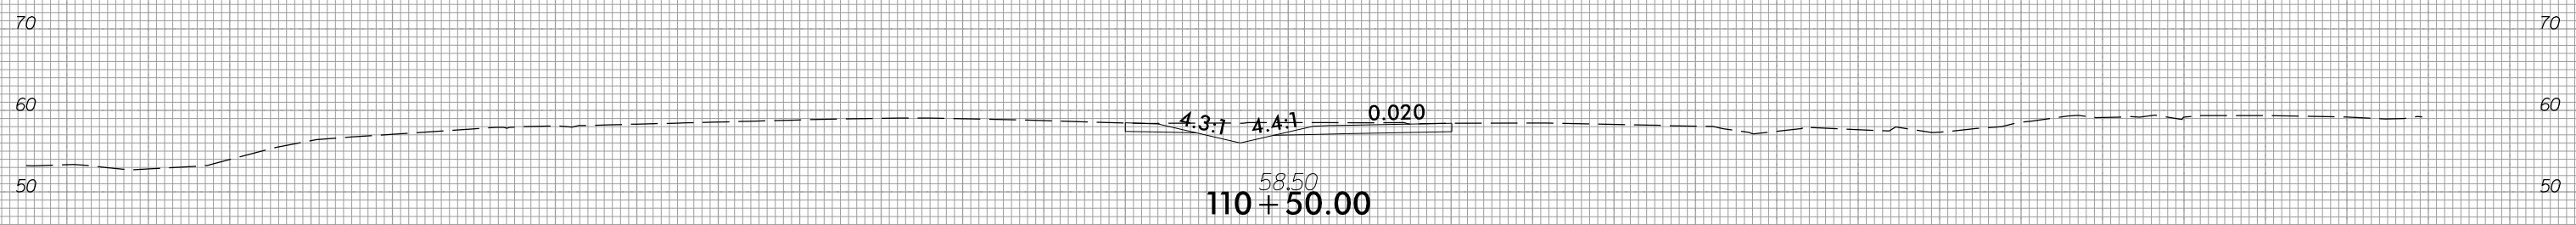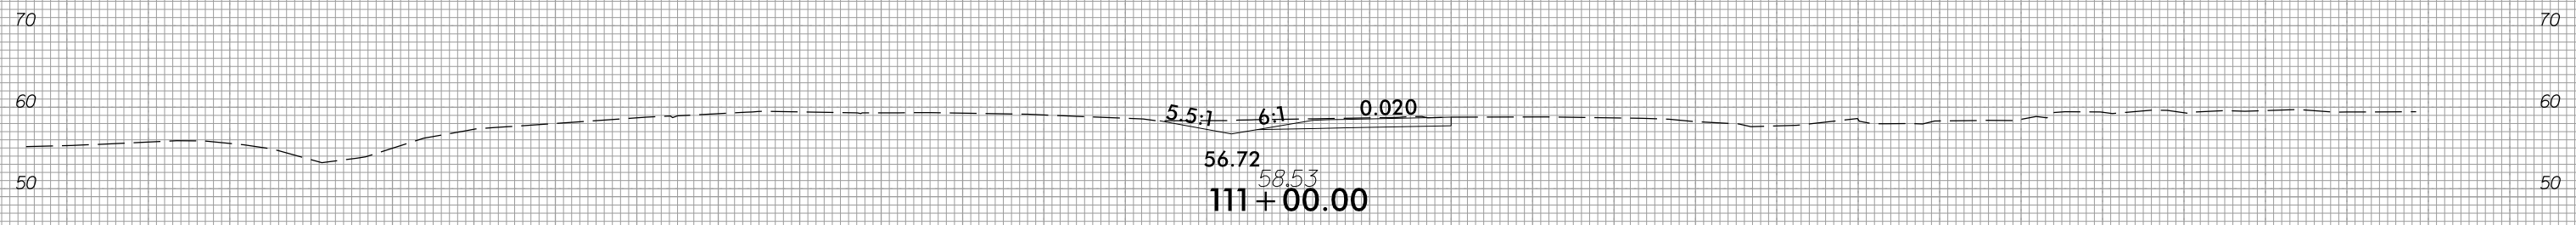


150 140 130 120 110 100 90 80 70 60 50 40 30 20 10 0 10 20 30 40 50 60 70 80 90 100 110 120 130 140 150

5/1/2018
U:\Roadway\CorridorModeling\W5601EV_XPL_L.dgn
KHP



150 140 130 120 110 100 90 80 70 60 50 40 30 20 10 0 10 20 30 40 50 60 70 80 90 100 110 120 130 140 150

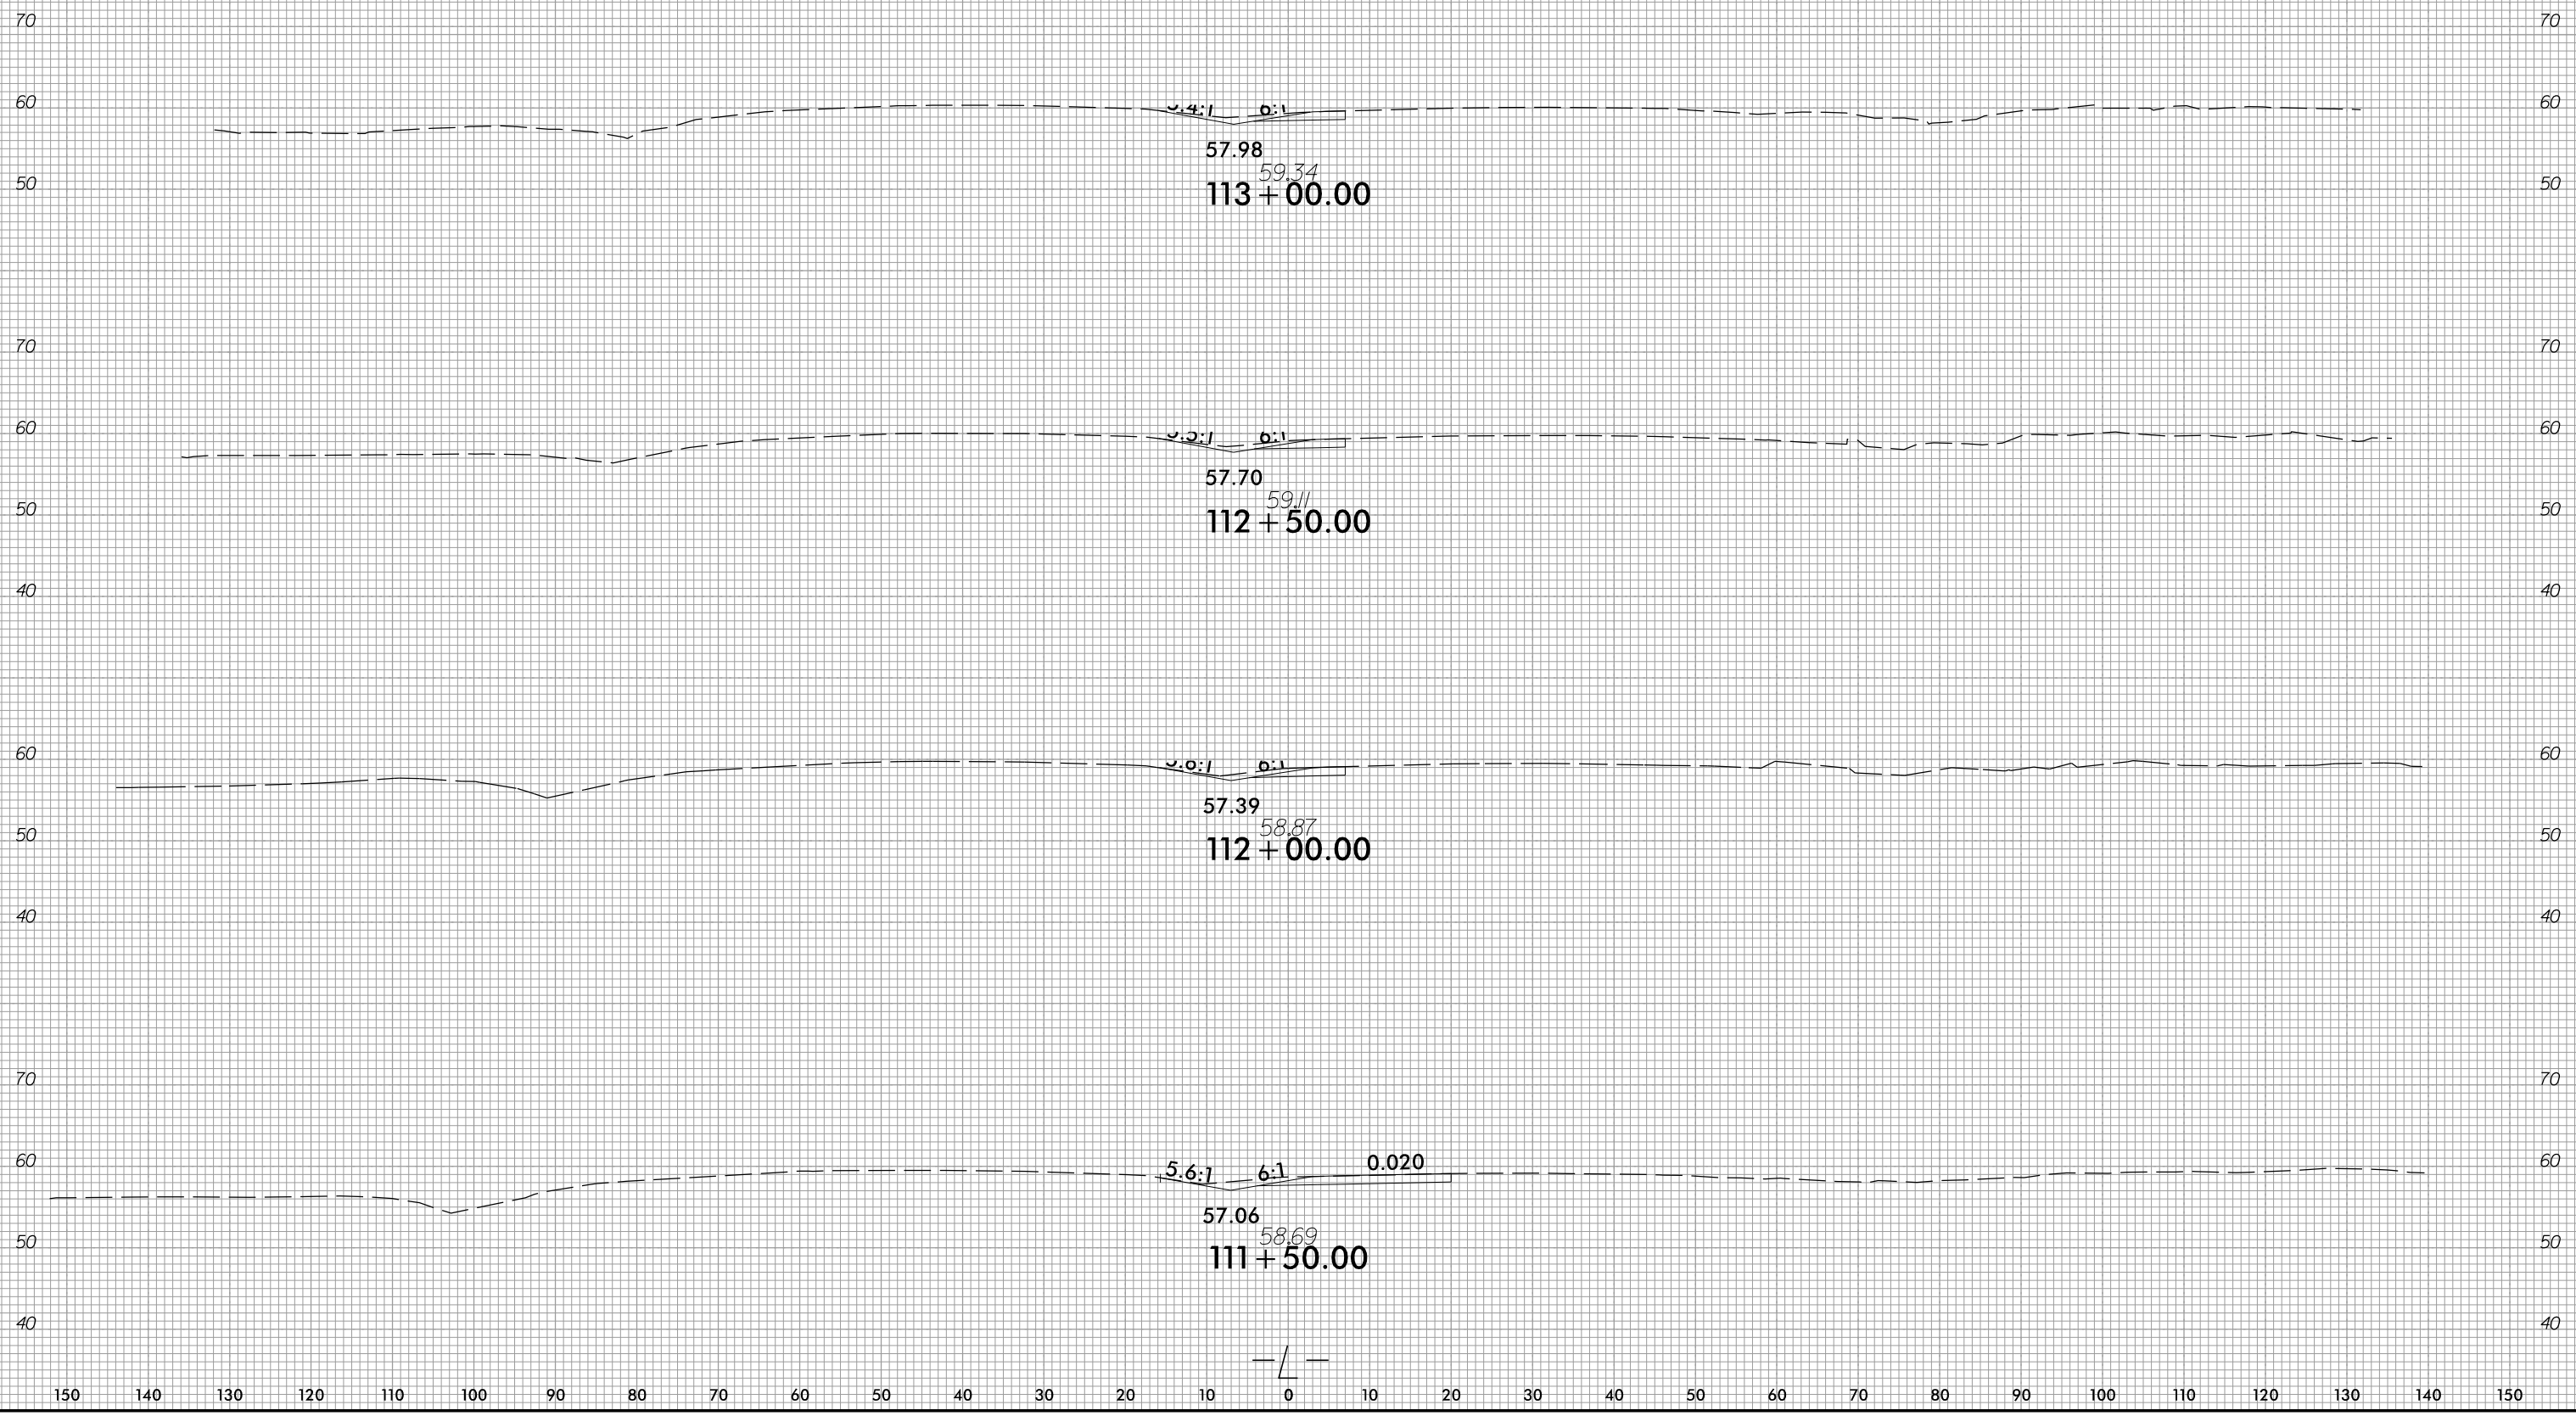


150 140 130 120 110 100 90 80 70 60 50 40 30 20 10 0 10 20 30 40 50 60 70 80 90 100 110 120 130 140 150

6/23/16



PROJ. REFERENCE NO.
W-5601EV

SHEET NO.
X-42

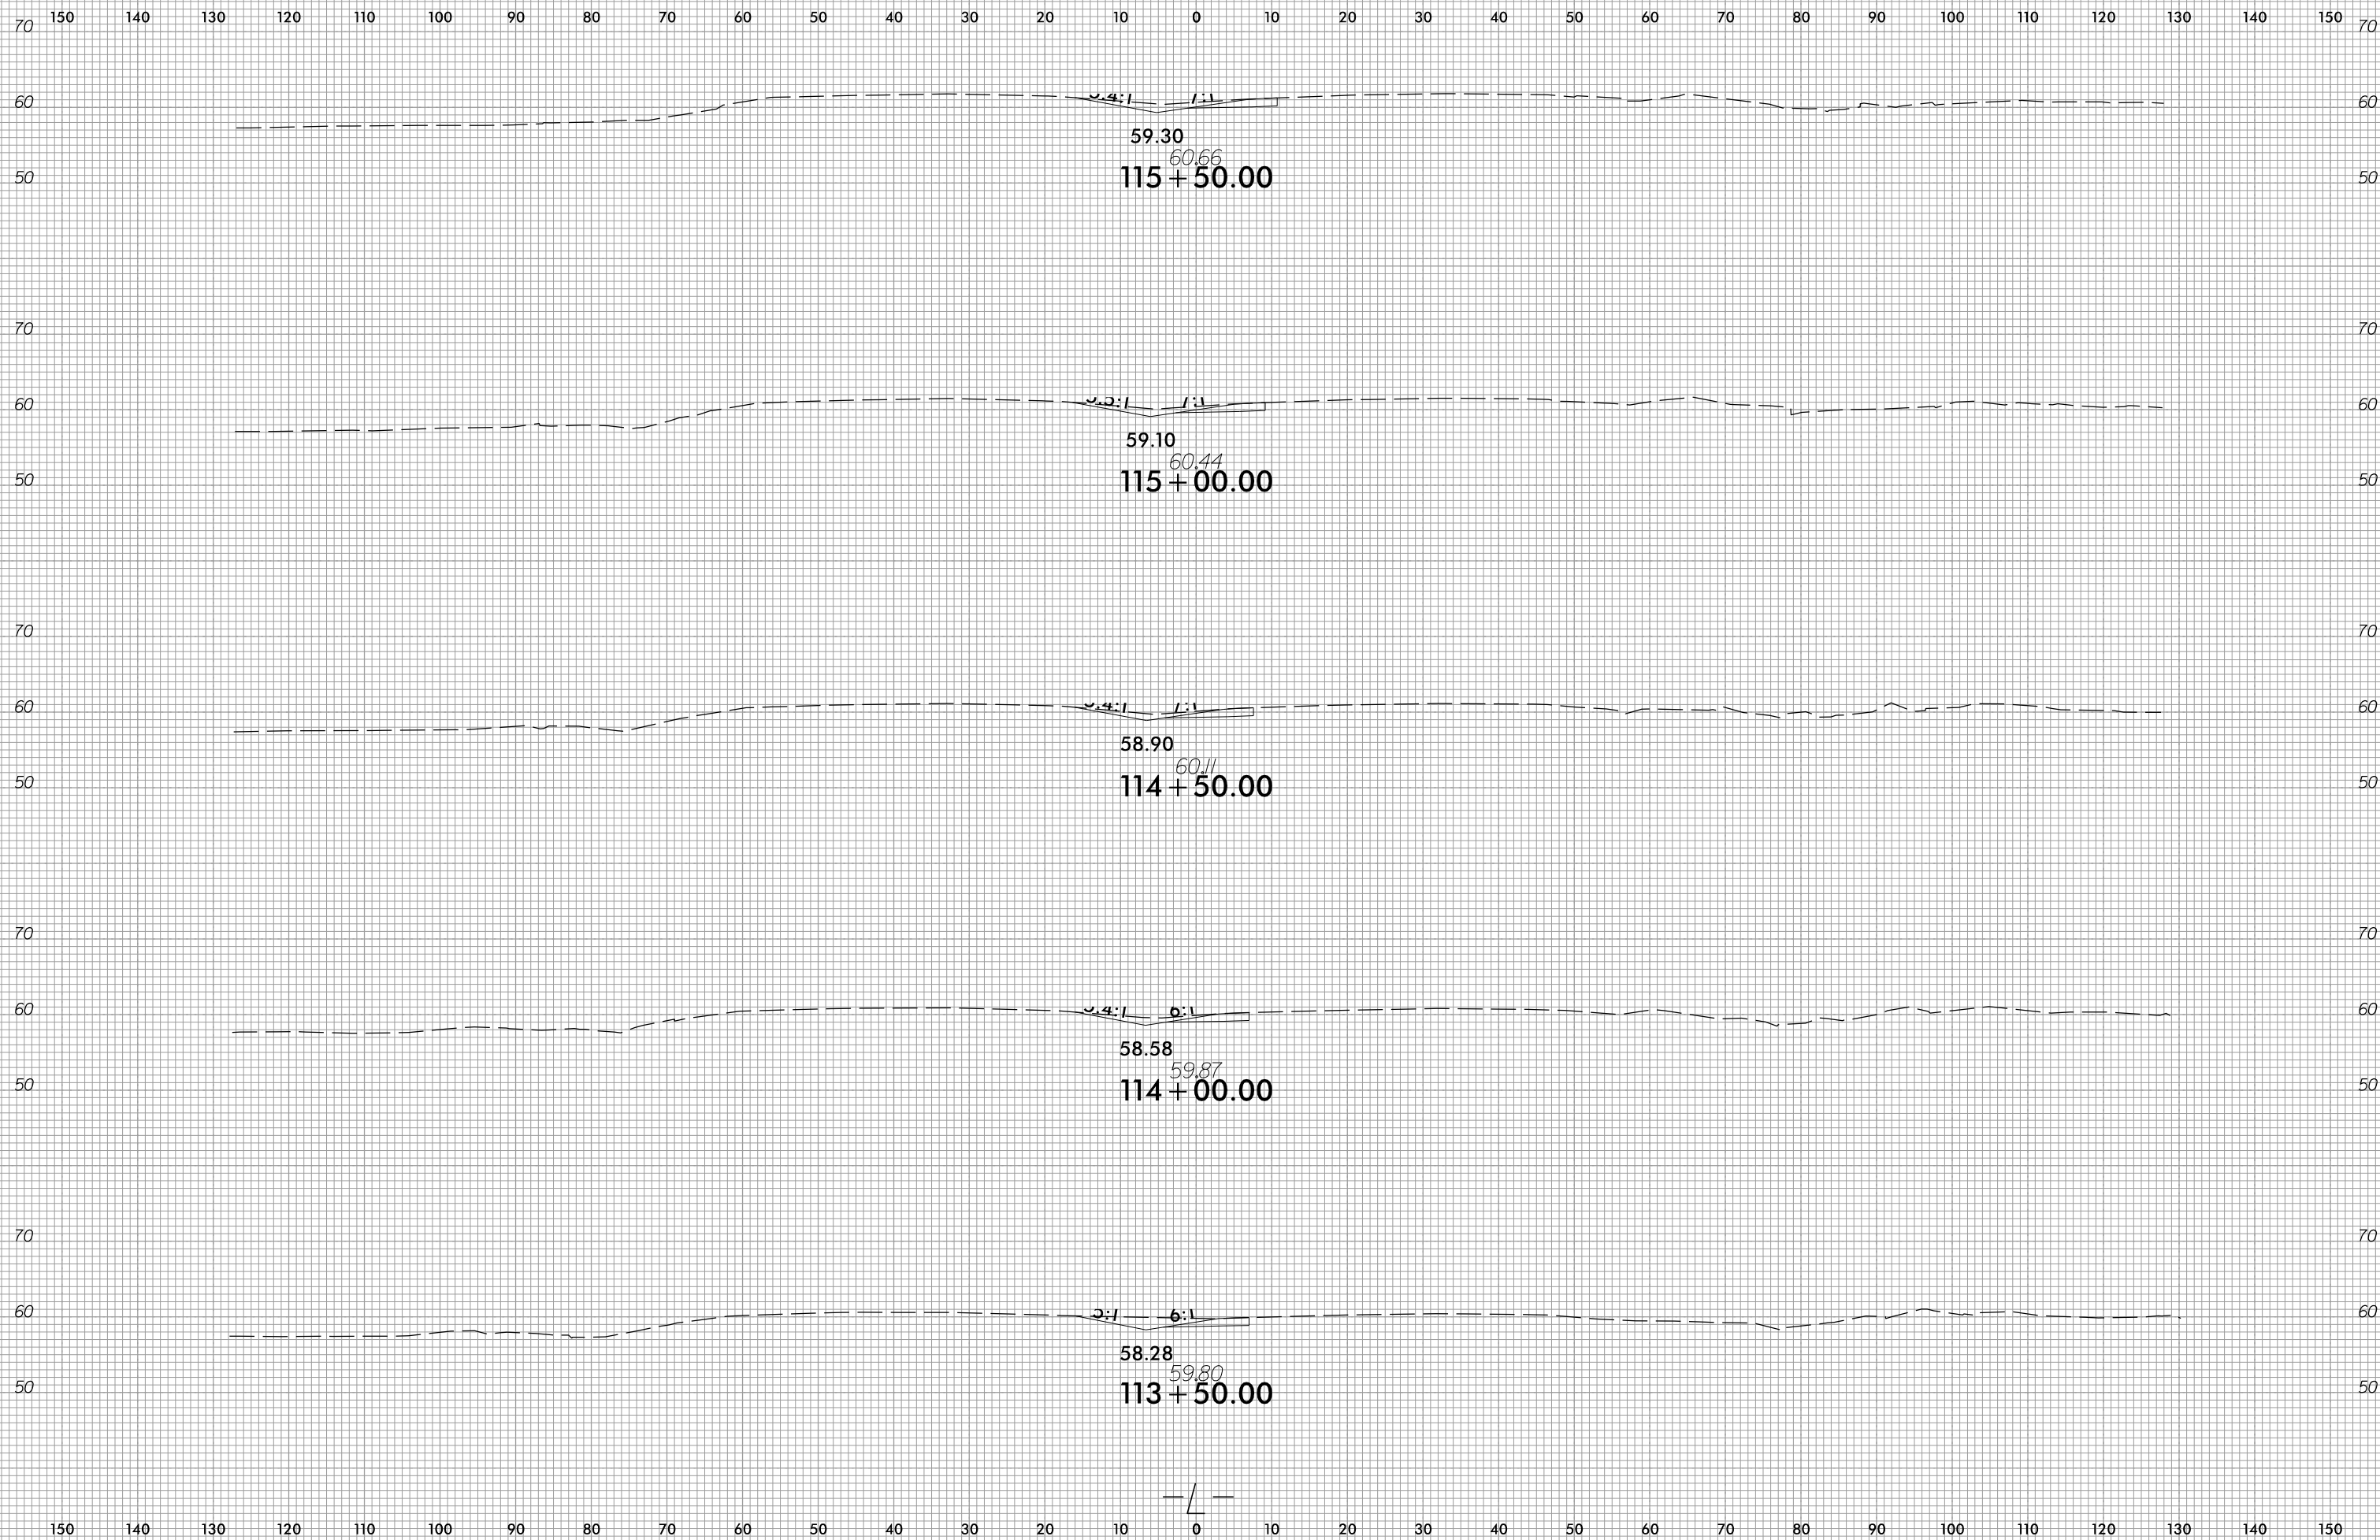

5/1/2018
U:\Roadway\CorridorModeling\W5601EV_XPL_L.dgn
KHP


150 140 130 120 110 100 90 80 70 60 50 40 30 20 10 0 10 20 30 40 50 60 70 80 90 100 110 120 130 140 150

6/23/16



PROJ. REFERENCE NO.
W-5601EV

SHEET NO.
X-43

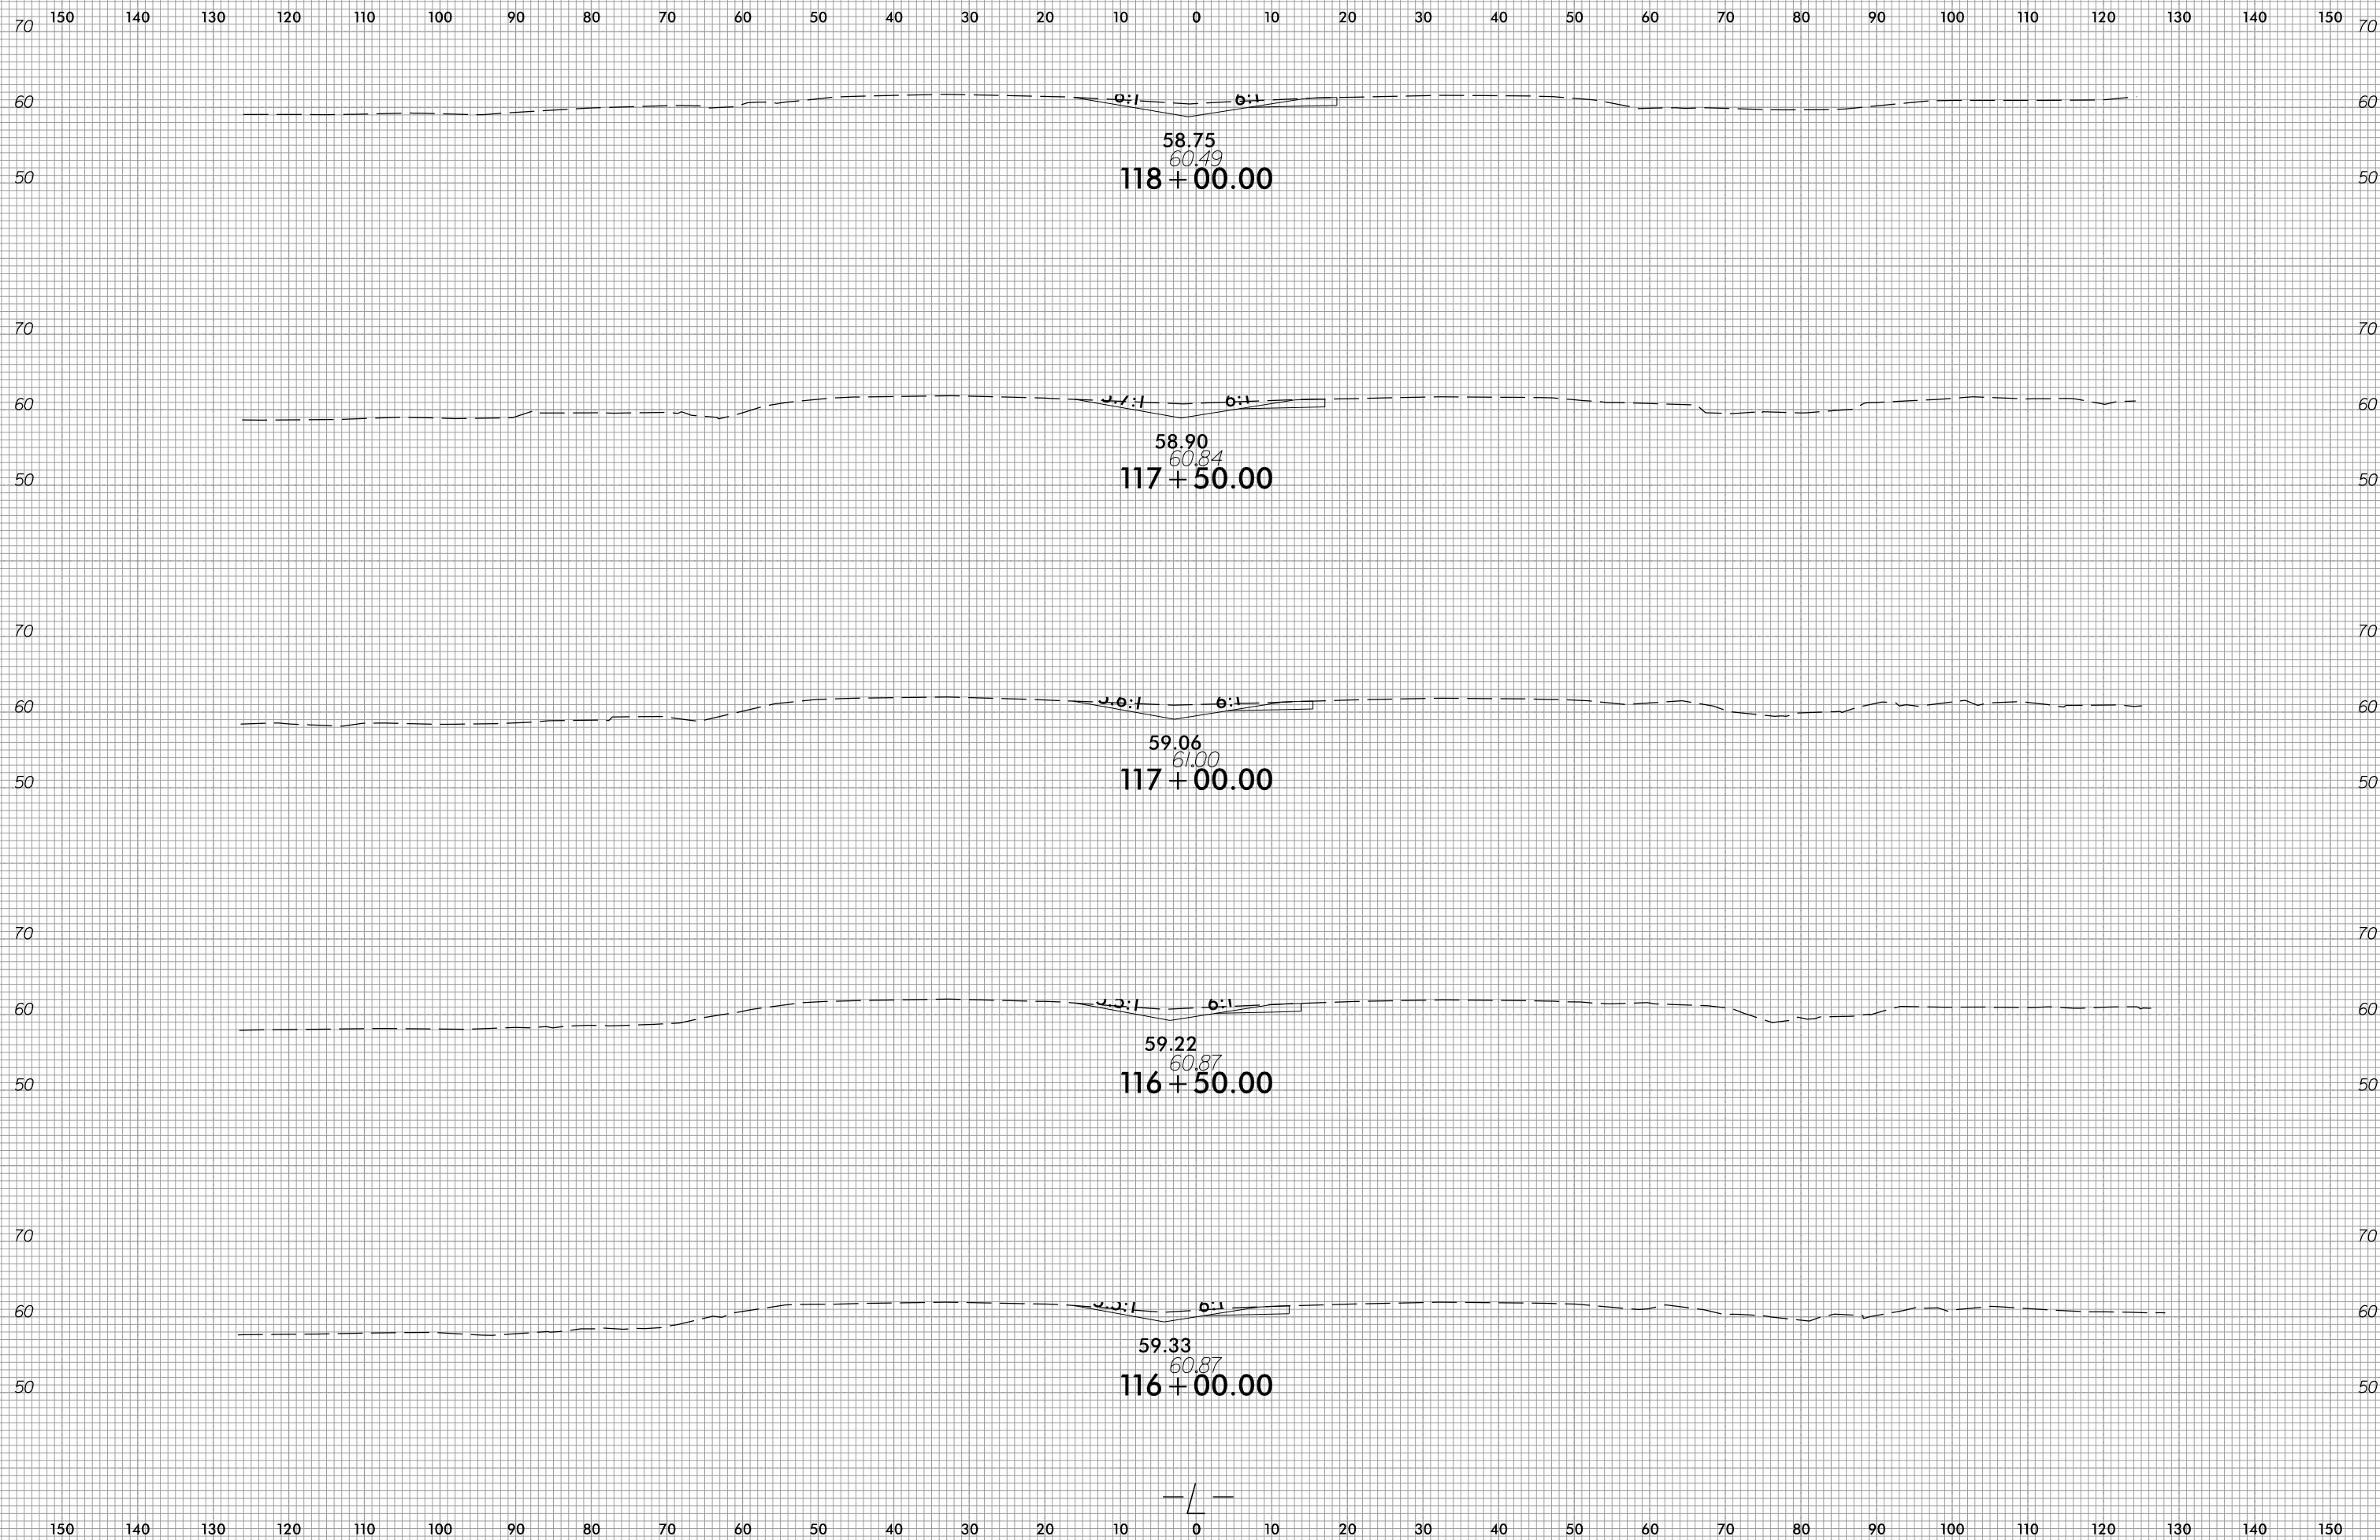


5/1/2018
U:\Roadway\CorridorModeling\W5601EV_XPL.dgn
KHP


150 140 130 120 110 100 90 80 70 60 50 40 30 20 10 0 10 20 30 40 50 60 70 80 90 100 110 120 130 140 150




150 140 130 120 110 100 90 80 70 60 50 40 30 20 10 0 10 20 30 40 50 60 70 80 90 100 110 120 130 140 150

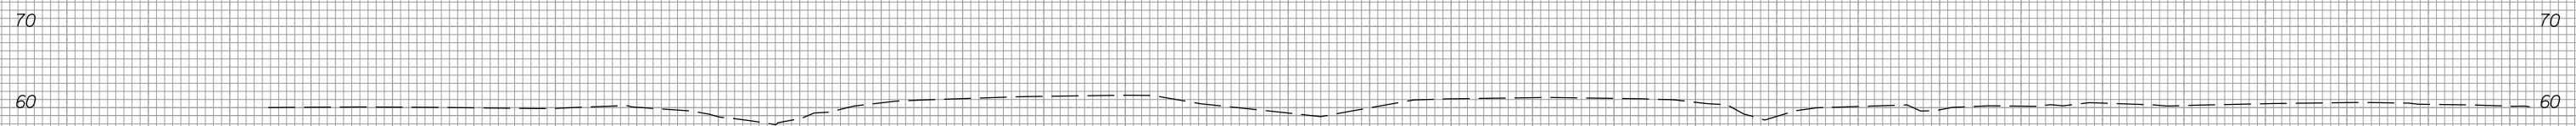


^{59.31}
120+00.00

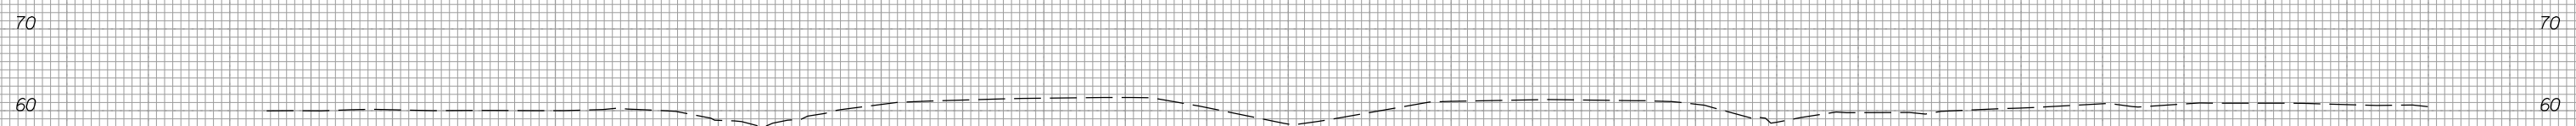

^{58.36}
119+50.00

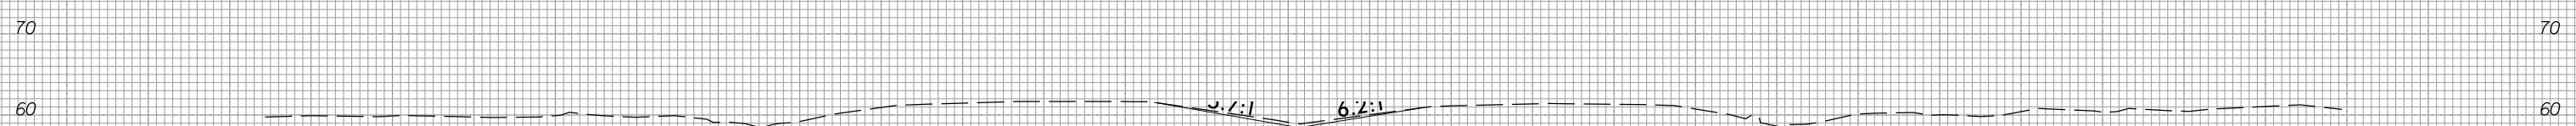

^{59.10}
119+00.00
58.43

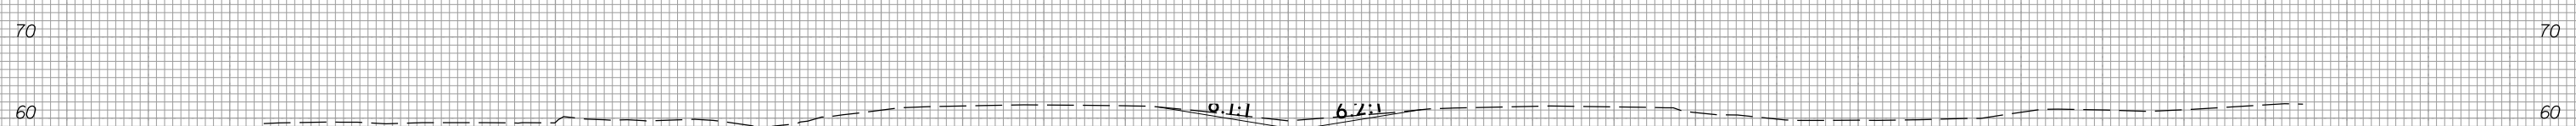

^{59.66}
118+50.00
58.59



150 140 130 120 110 100 90 80 70 60 50 40 30 20 10 0 10 20 30 40 50 60 70 80 90 100 110 120 130 140 150





6/23/16



PROJ. REFERENCE NO.
W-5601EV

SHEET NO.
X-45

150 140 130 120 110 100 90 80 70 60 50 40 30 20 10 0 10 20 30 40 50 60 70 80 90 100 110 120 130 140 150

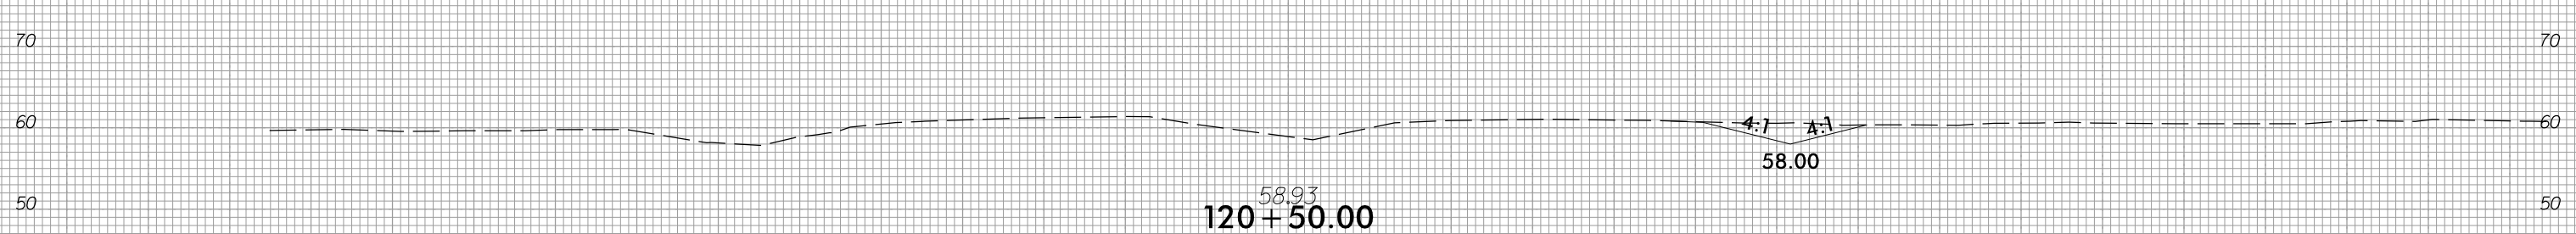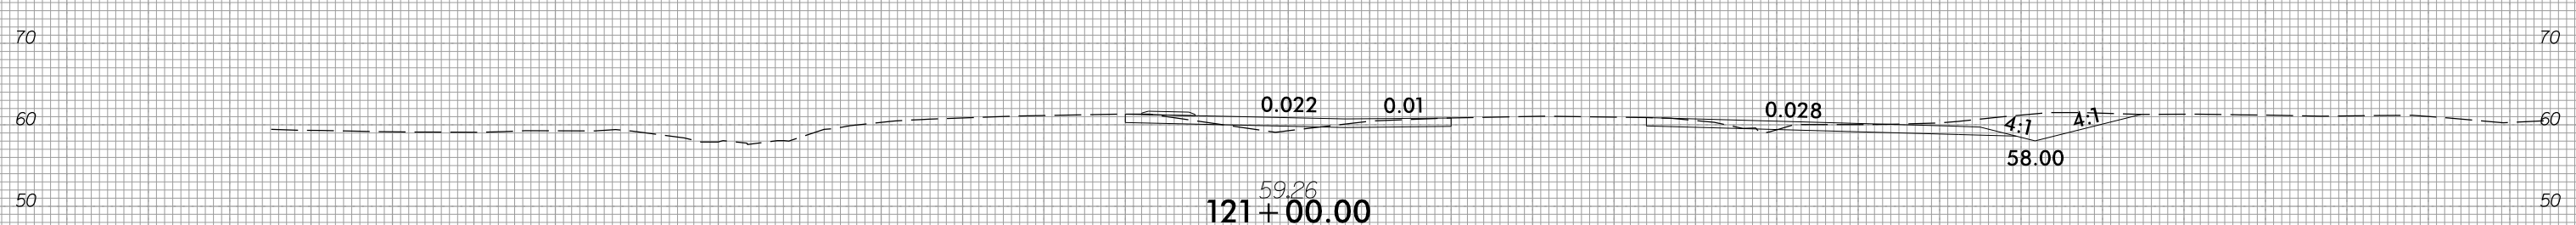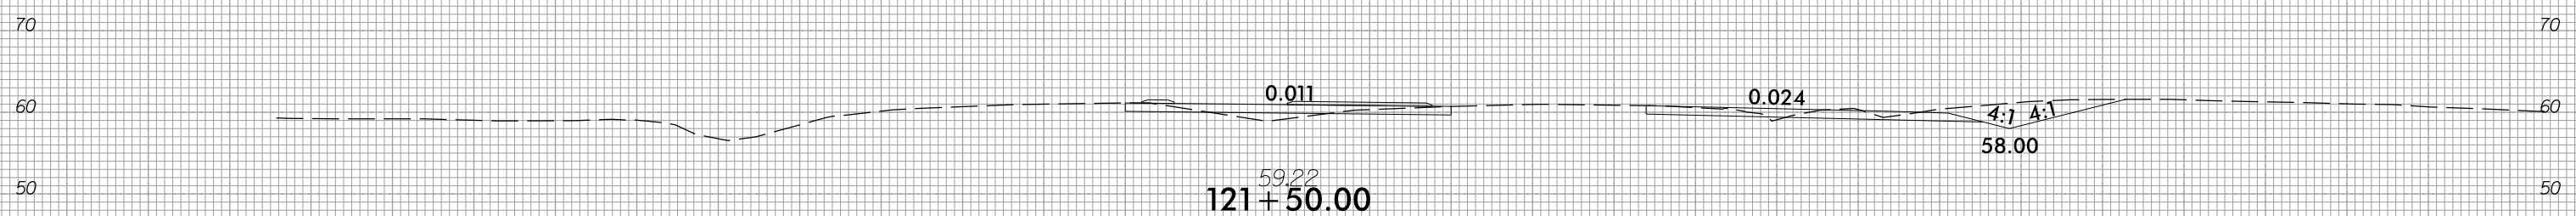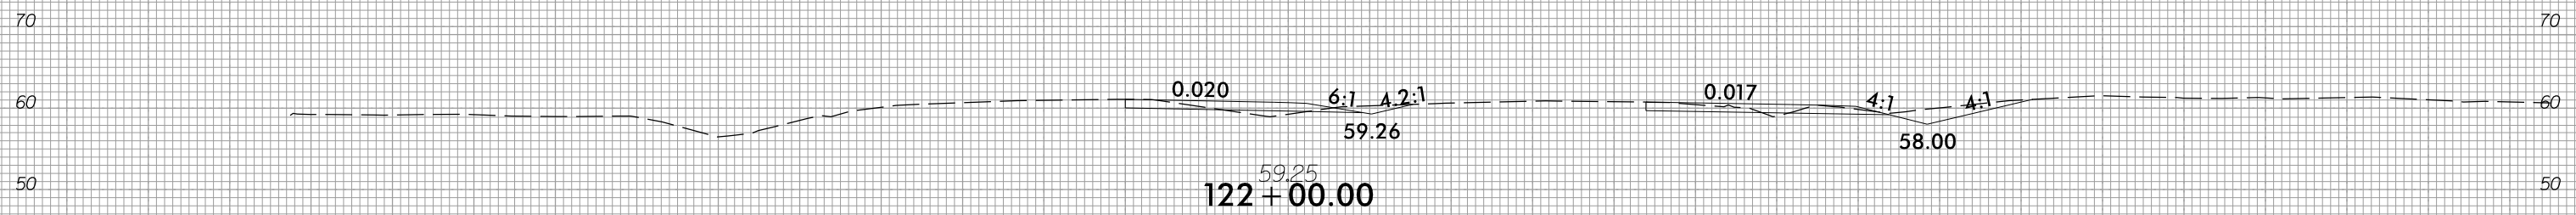

5/1/2018
U:\Roadway\CorridorModeling\W5601EV_XPL.dgn
KHP


150 140 130 120 110 100 90 80 70 60 50 40 30 20 10 0 10 20 30 40 50 60 70 80 90 100 110 120 130 140 150

6/23/16



PROJ. REFERENCE NO.
W-5601EV

SHEET NO.
X-46

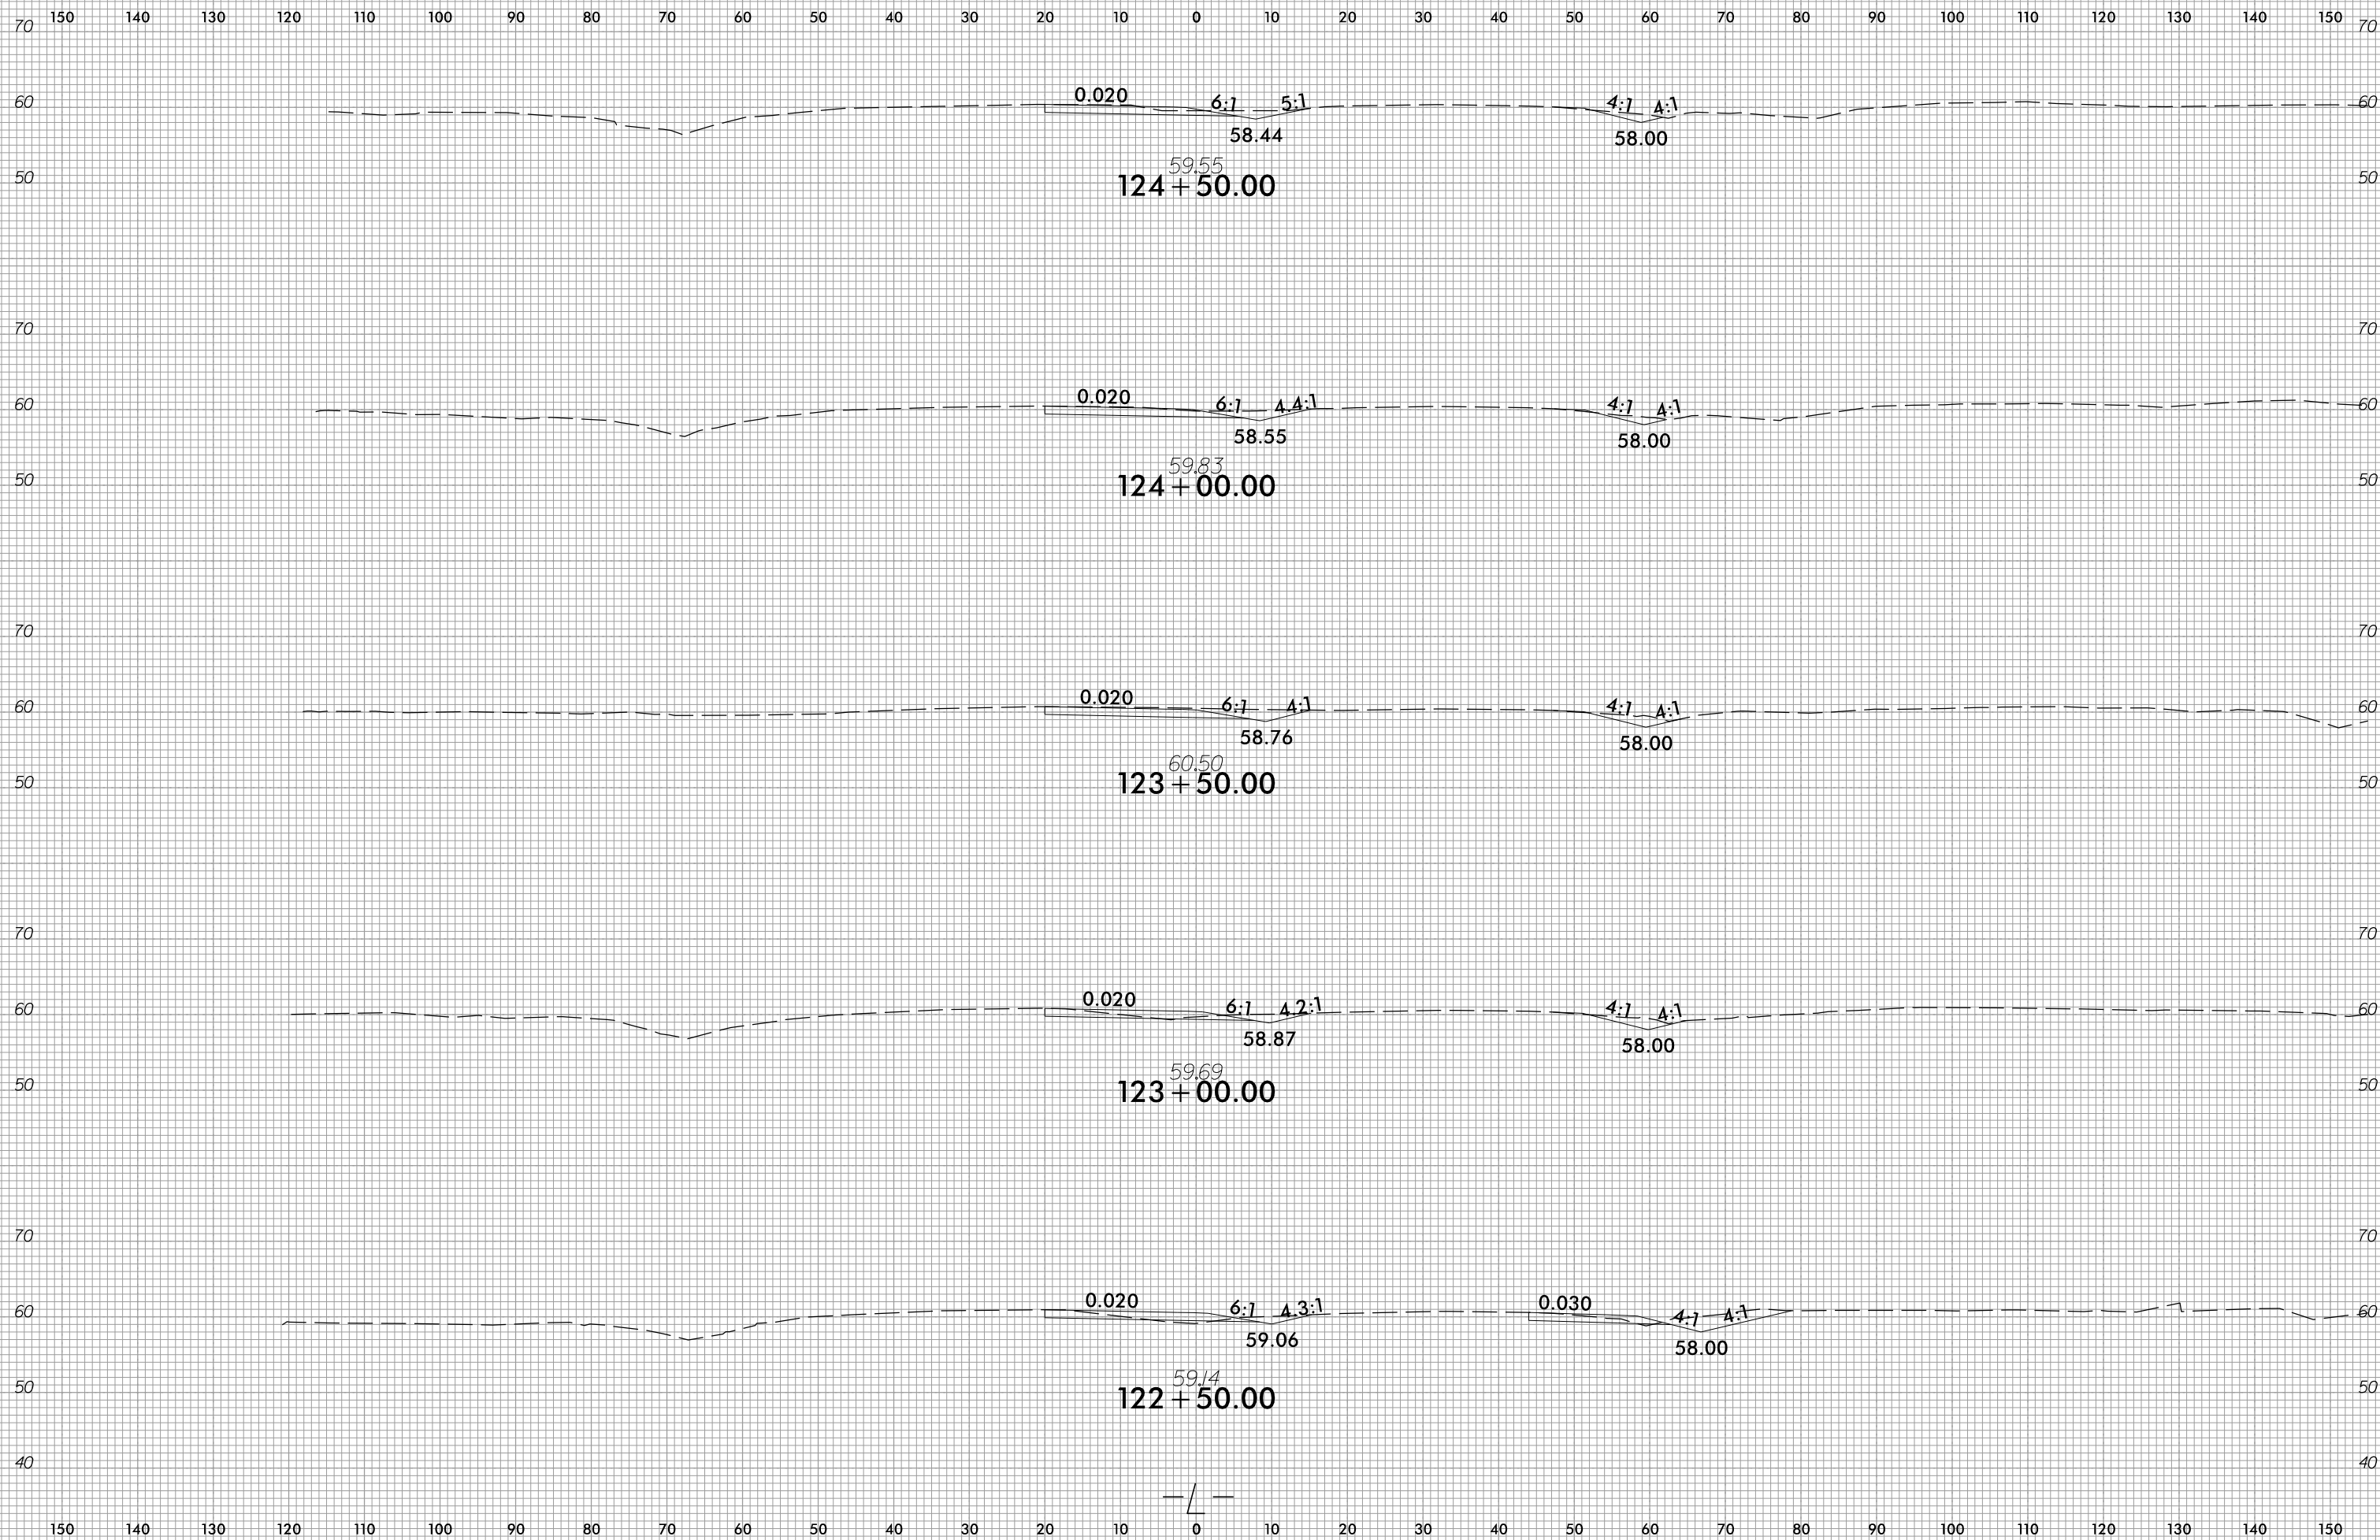

5/1/2018
U:\Roadway\CorridorModeling\W5601EV_XPL_L.dgn
KHP





6/23/16



PROJ. REFERENCE NO.
W-5601EV

SHEET NO.
X-47

150 140 130 120 110 100 90 80 70 60 50 40 30 20 10 0 10 20 30 40 50 60 70 80 90 100 110 120 130 140 150

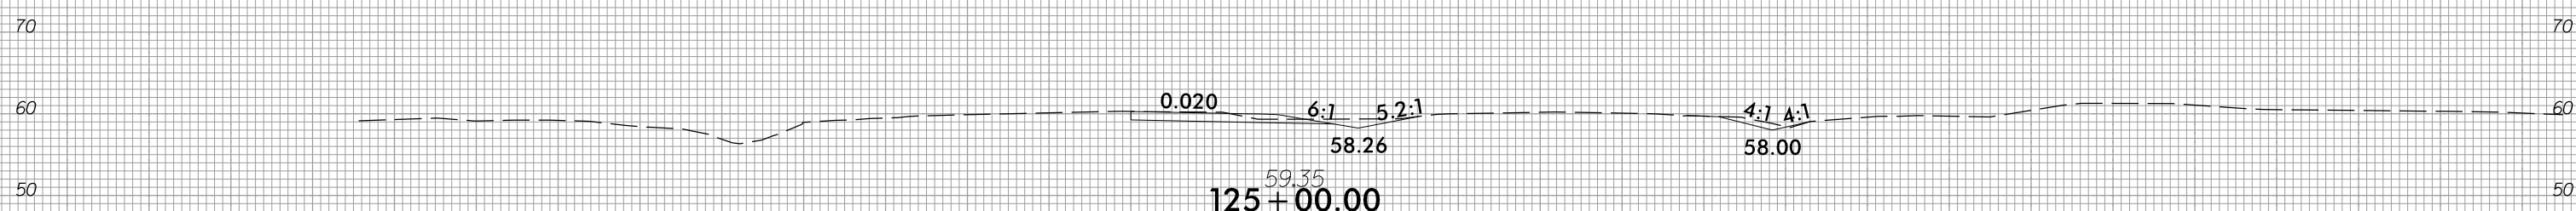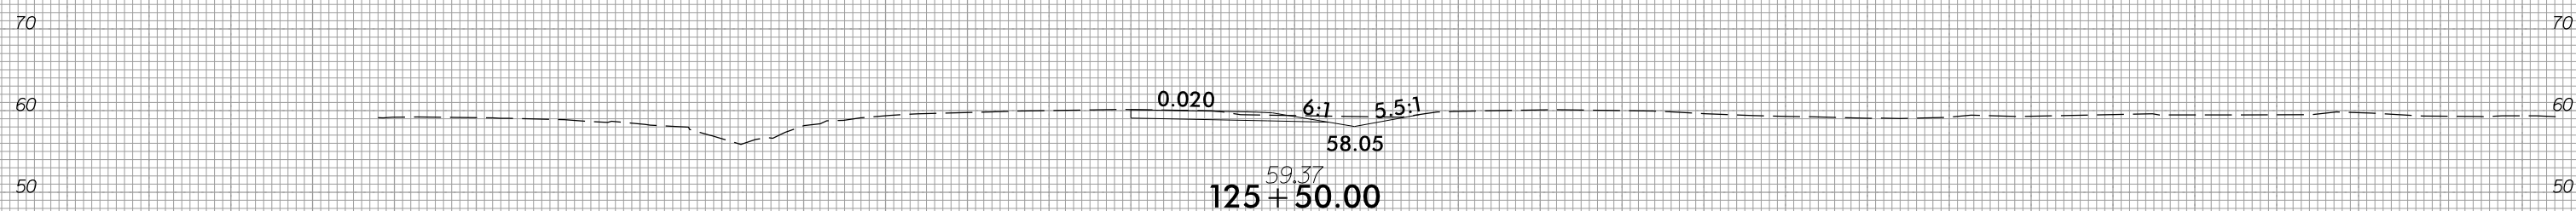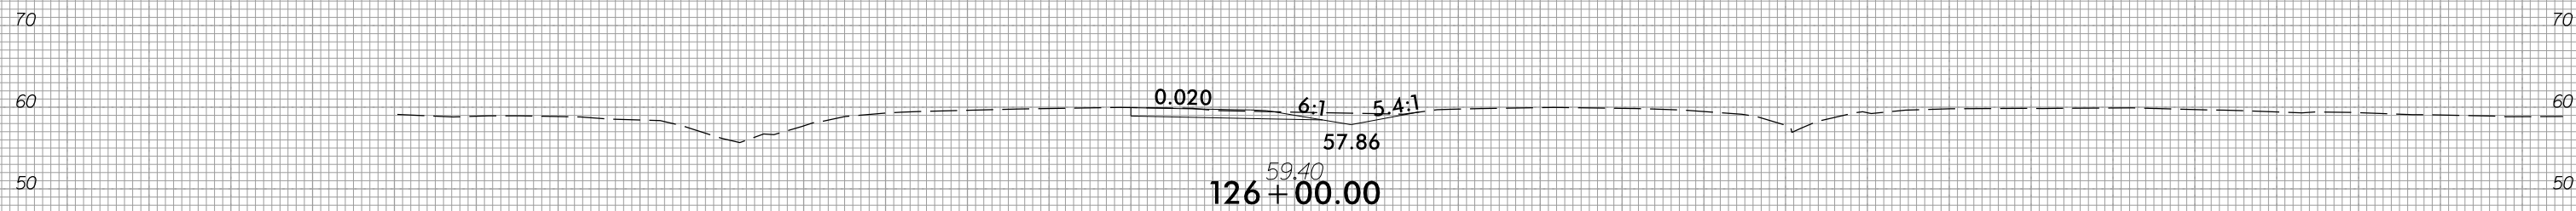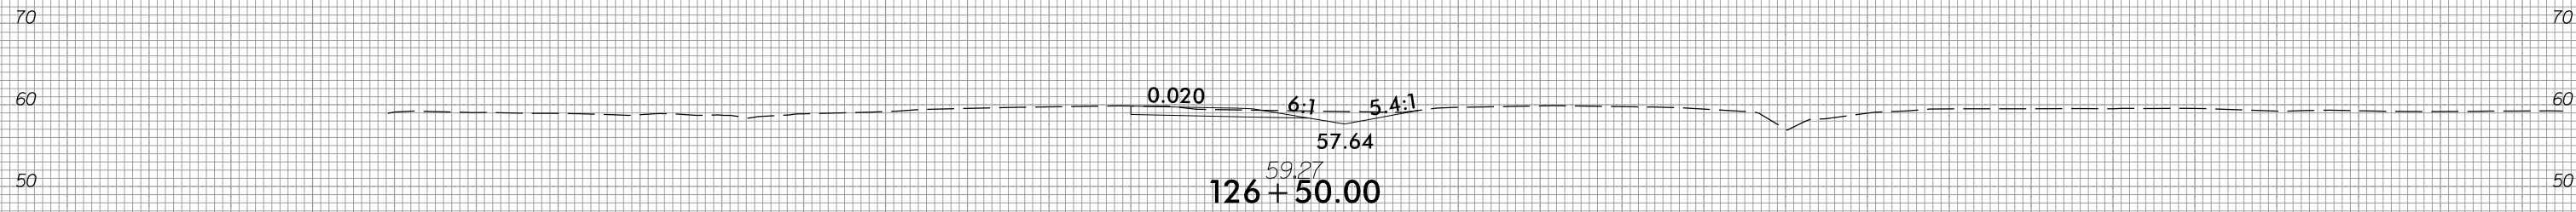

150 140 130 120 110 100 90 80 70 60 50 40 30 20 10 0 10 20 30 40 50 60 70 80 90 100 110 120 130 140 150

5/1/2018
U:\Roadway\CorridorModeling\W5601EV_XPL_L.dgn
KHP





6/23/16



PROJ. REFERENCE NO.
W-5601EV

SHEET NO.
X-48

150 140 130 120 110 100 90 80 70 60 50 40 30 20 10 0 10 20 30 40 50 60 70 80 90 100 110 120 130 140 150

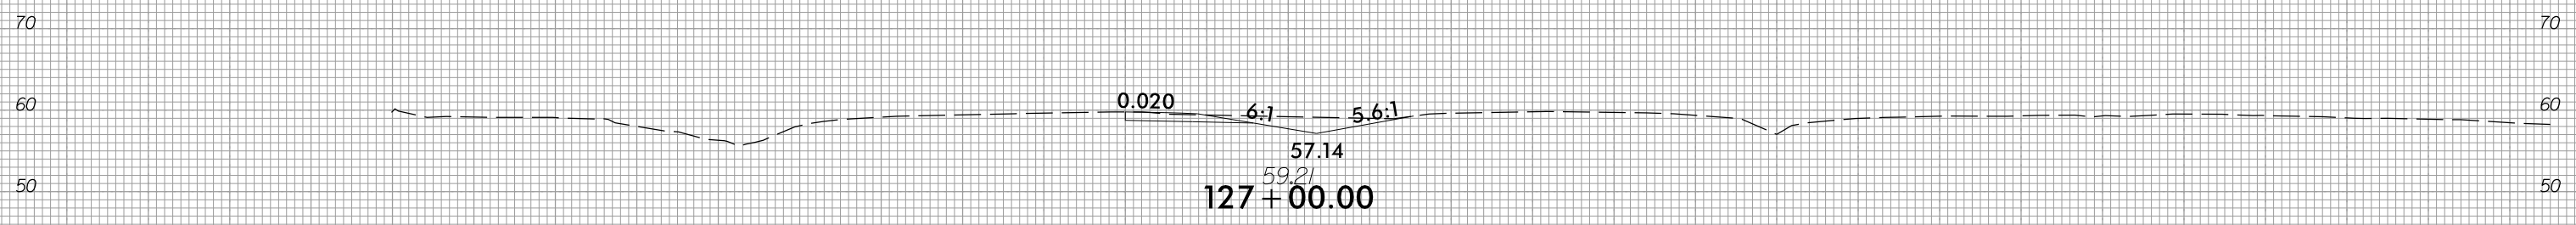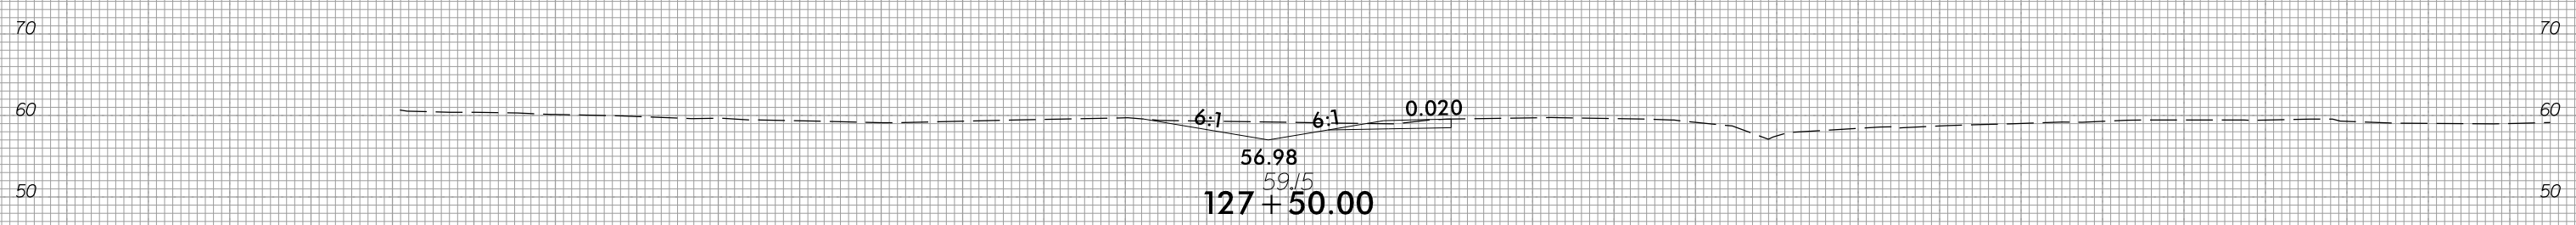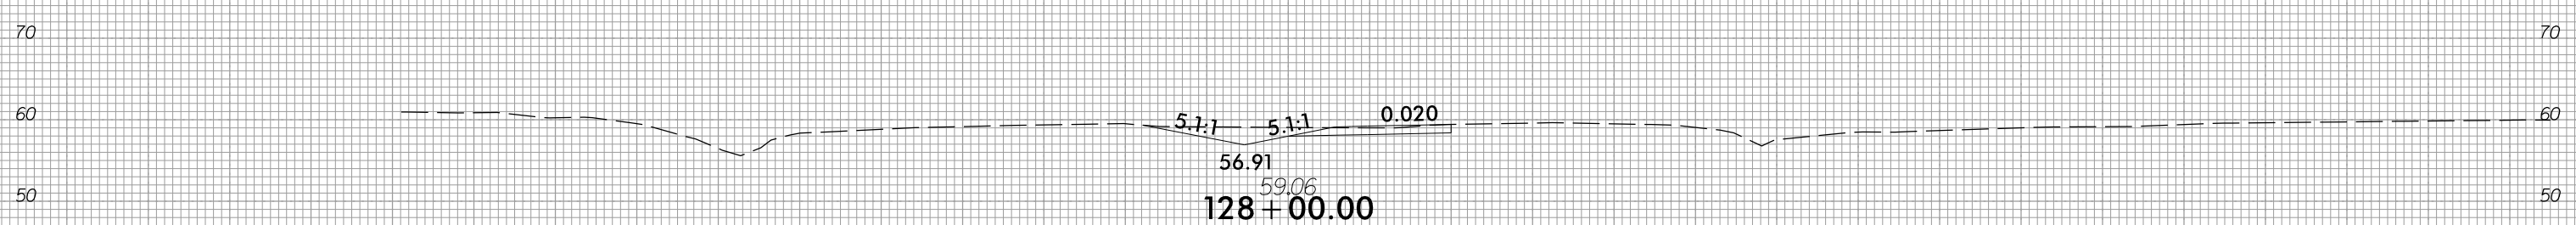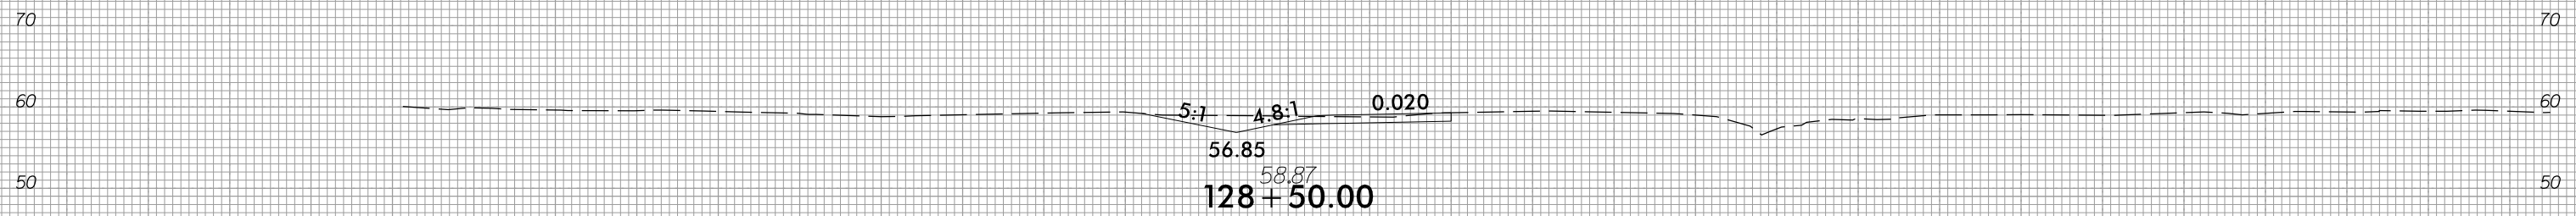

150 140 130 120 110 100 90 80 70 60 50 40 30 20 10 0 10 20 30 40 50 60 70 80 90 100 110 120 130 140 150

5/1/2018
U:\Roadway\CorridorModeling\W5601EV_XPL_L.dgn
KHP





6/23/16



PROJ. REFERENCE NO.
W-5601EV

SHEET NO.
X-49

150 140 130 120 110 100 90 80 70 60 50 40 30 20 10 0 10 20 30 40 50 60 70 80 90 100 110 120 130 140 150

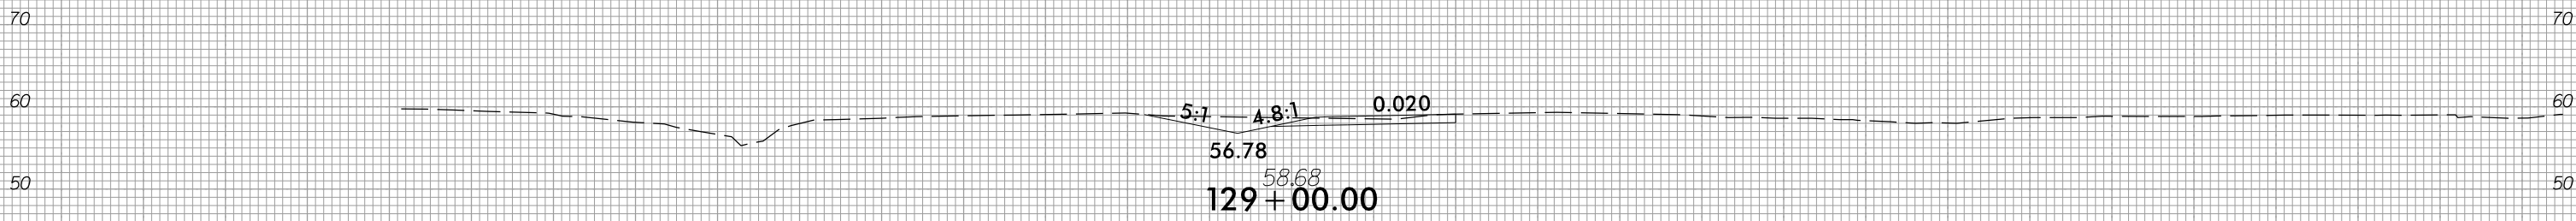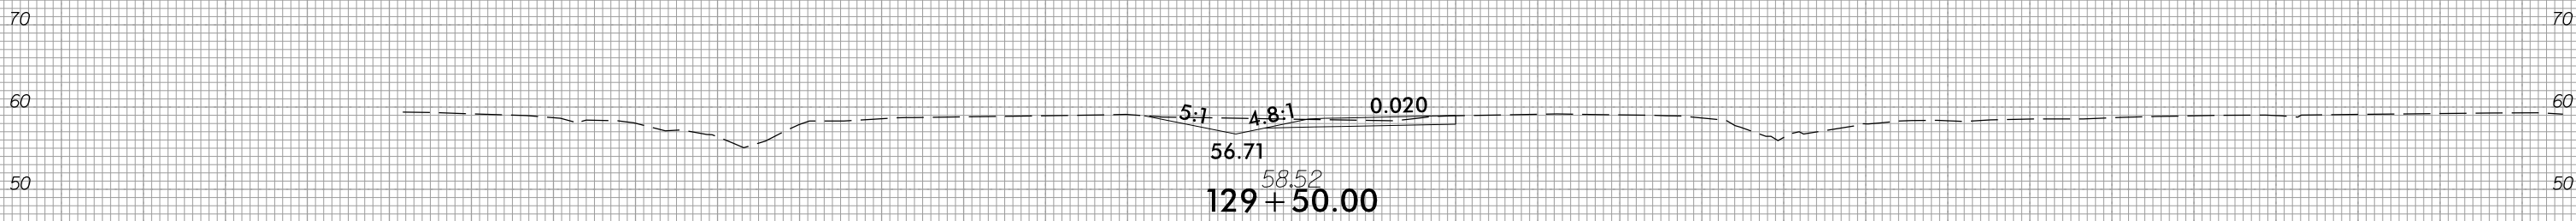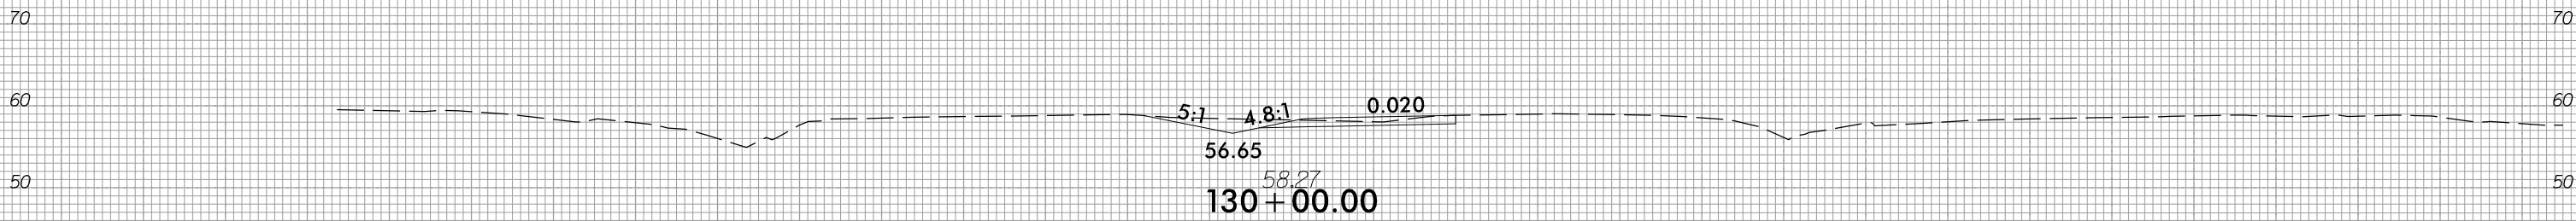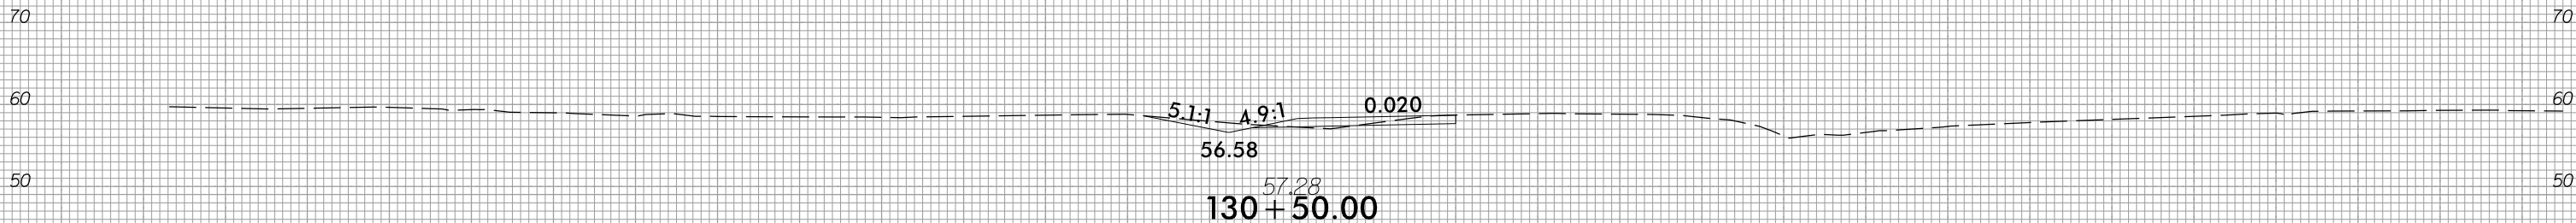

150 140 130 120 110 100 90 80 70 60 50 40 30 20 10 0 10 20 30 40 50 60 70 80 90 100 110 120 130 140 150

5/1/2018
U:\Roadway\CorridorModeling\W5601EV_XPL_L.dgn
KHP





6/23/16



PROJ. REFERENCE NO.
W-5601EV

SHEET NO.
X-50

150 140 130 120 110 100 90 80 70 60 50 40 30 20 10 0 10 20 30 40 50 60 70 80 90 100 110 120 130 140 150

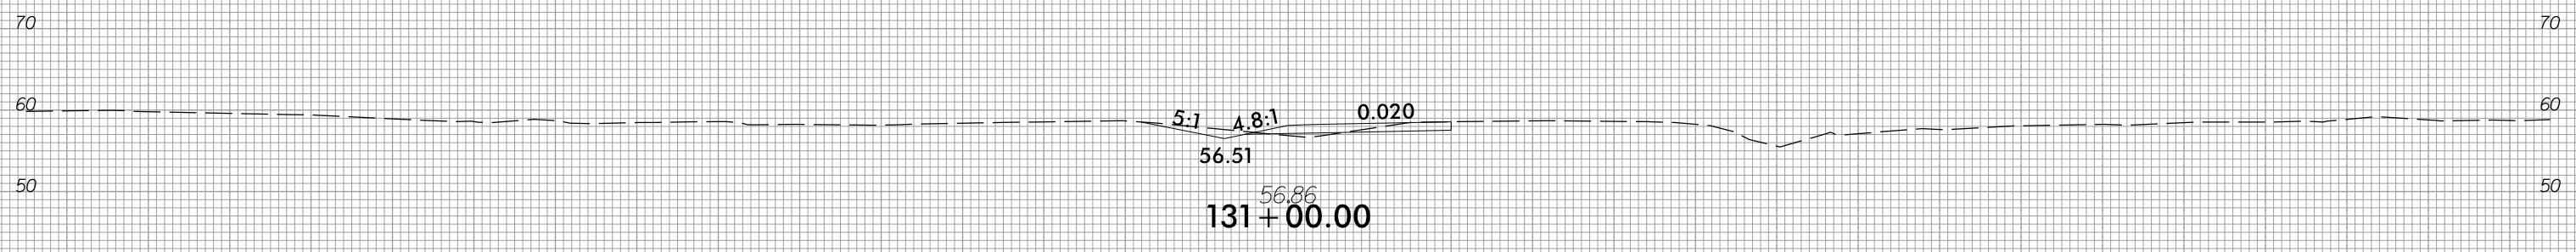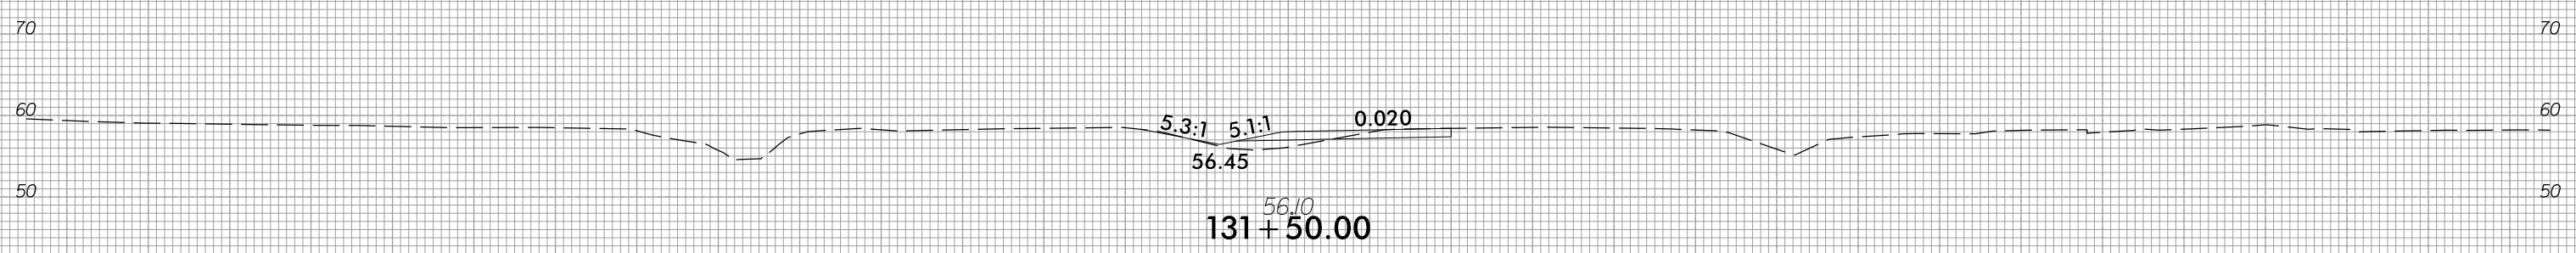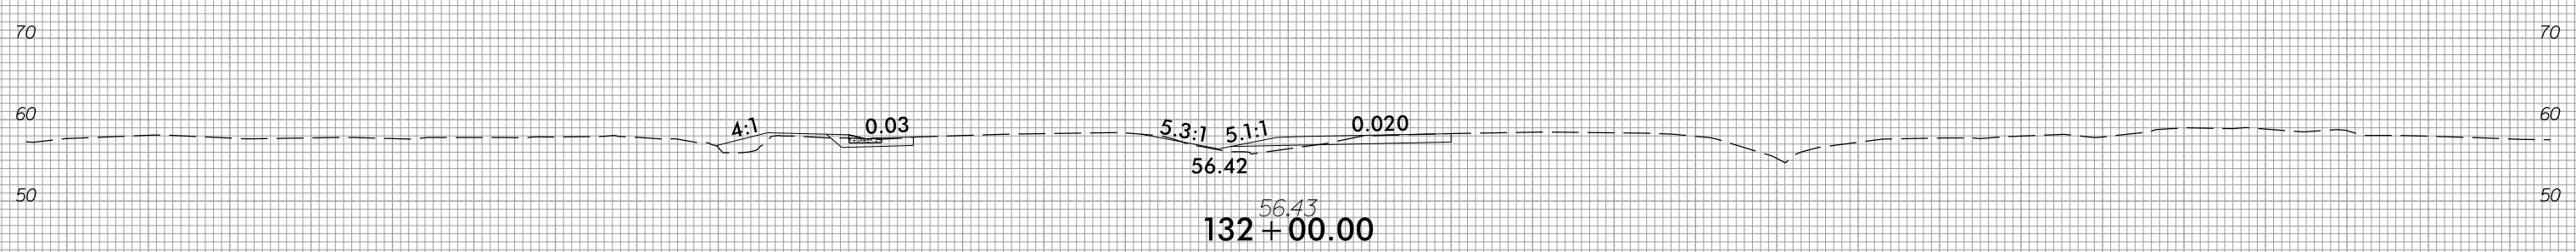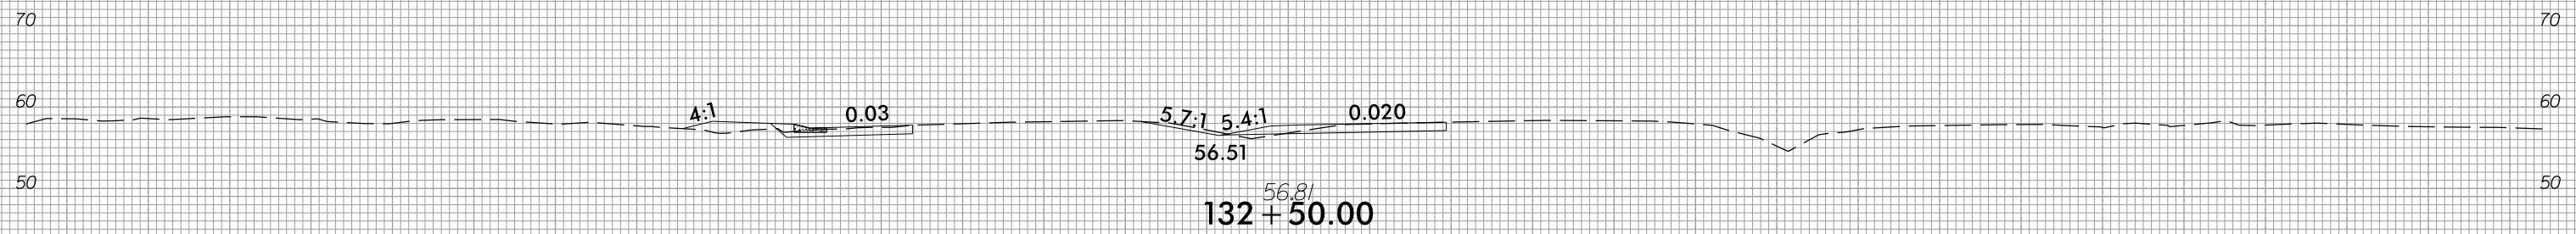

150 140 130 120 110 100 90 80 70 60 50 40 30 20 10 0 10 20 30 40 50 60 70 80 90 100 110 120 130 140 150

5/1/2018
U:\Roadway\CorridorModeling\W5601EV_XPL_L.dgn
KHP






6/23/16



PROJ. REFERENCE NO.
W-5601EV

SHEET NO.
X-51

150 140 130 120 110 100 90 80 70 60 50 40 30 20 10 0 10 20 30 40 50 60 70 80 90 100 110 120 130 140 150

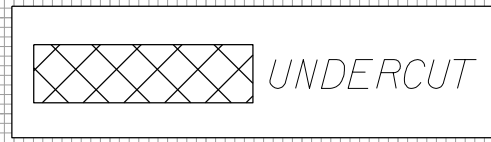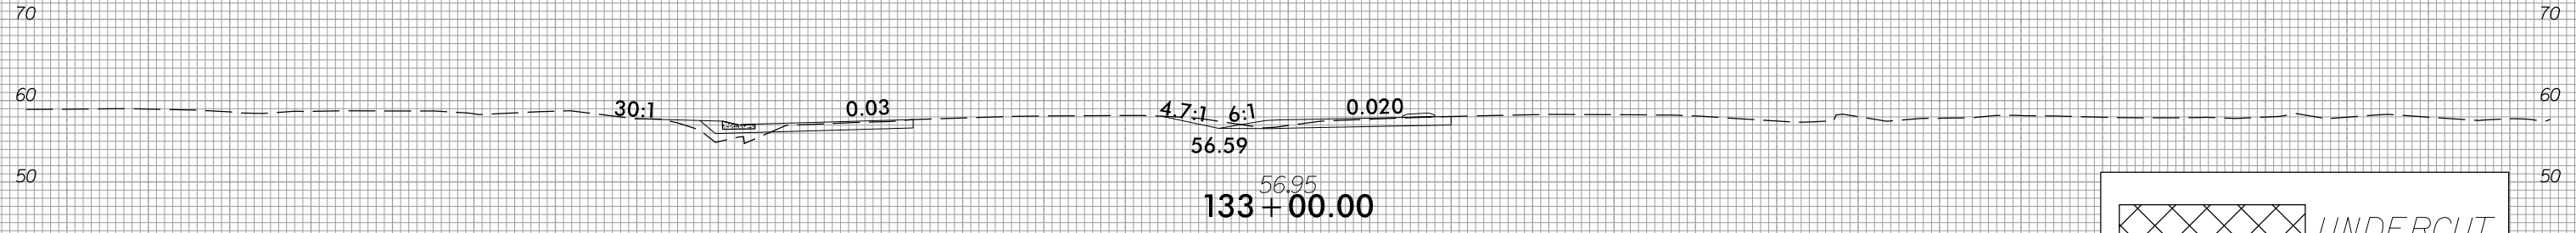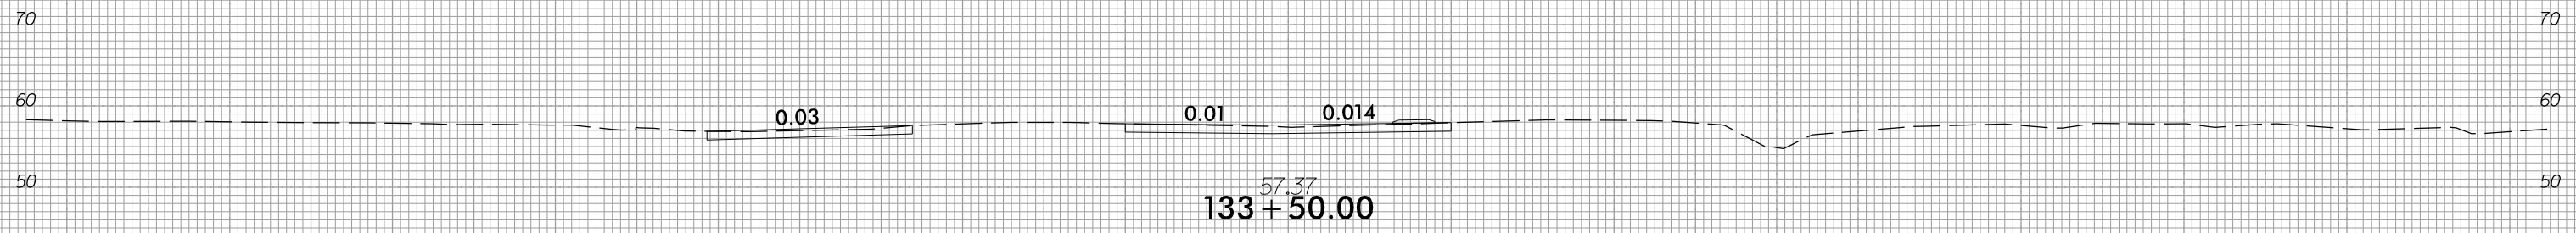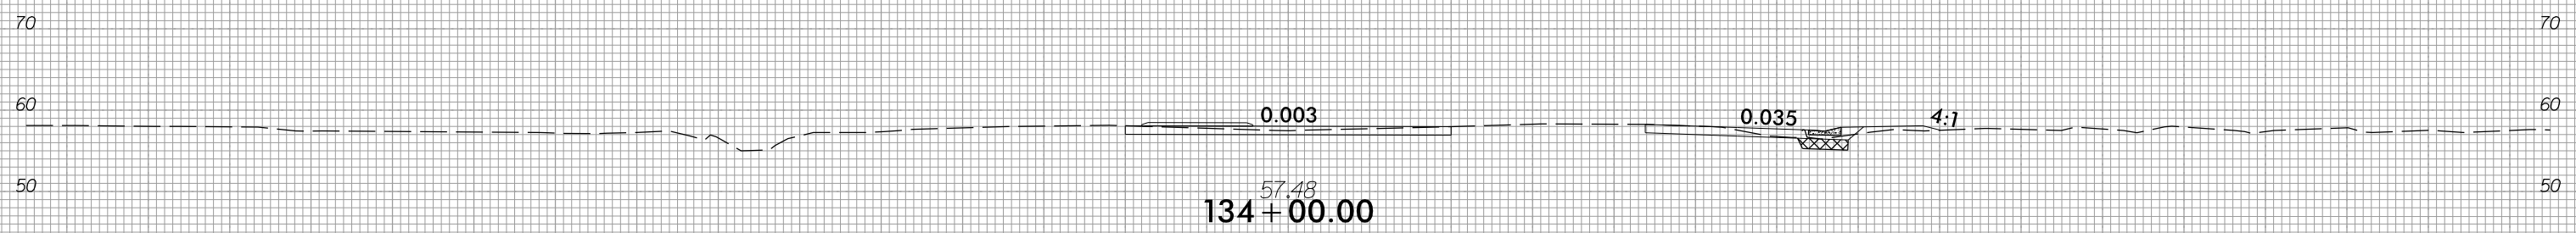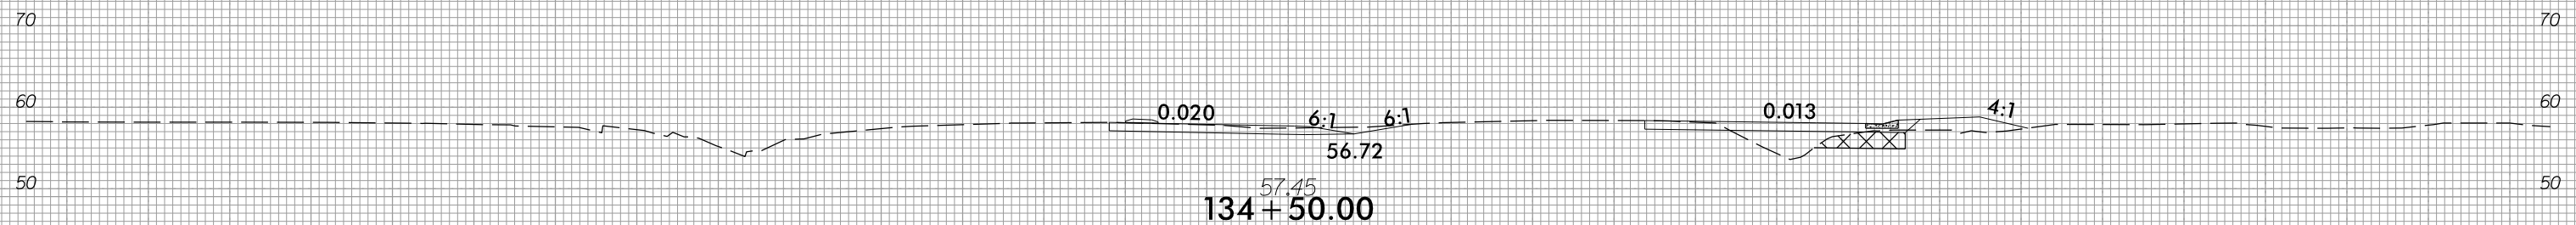

150 140 130 120 110 100 90 80 70 60 50 40 30 20 10 0 10 20 30 40 50 60 70 80 90 100 110 120 130 140 150

5/1/2018
U:\Roadway\CorridorModeling\W5601EV_XPL_L.dgn
KHP





6/23/16



PROJ. REFERENCE NO.
W-5601EV

SHEET NO.
X-52

150 140 130 120 110 100 90 80 70 60 50 40 30 20 10 0 10 20 30 40 50 60 70 80 90 100 110 120 130 140 150

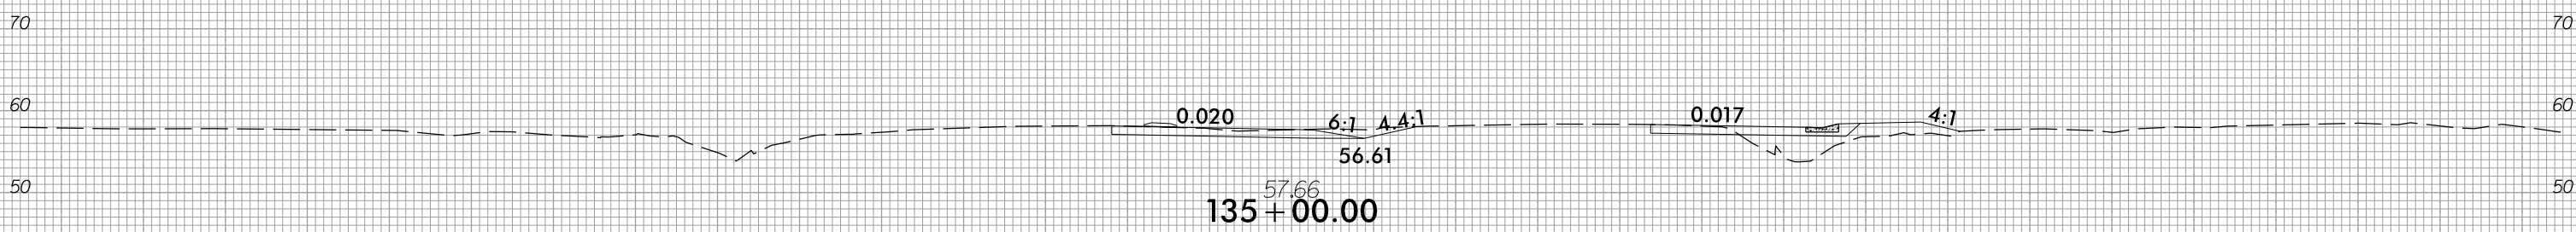
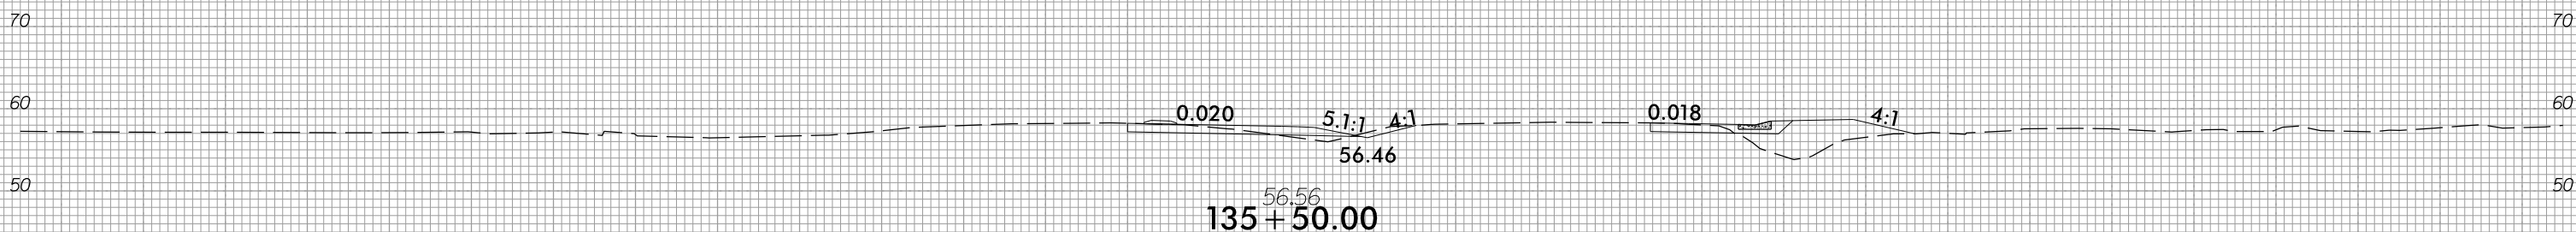
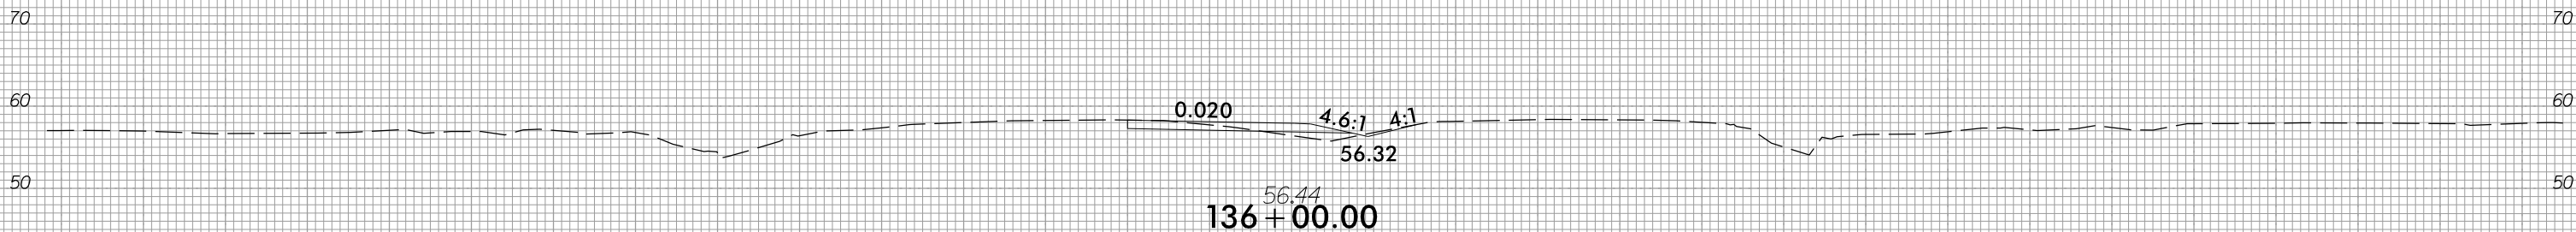
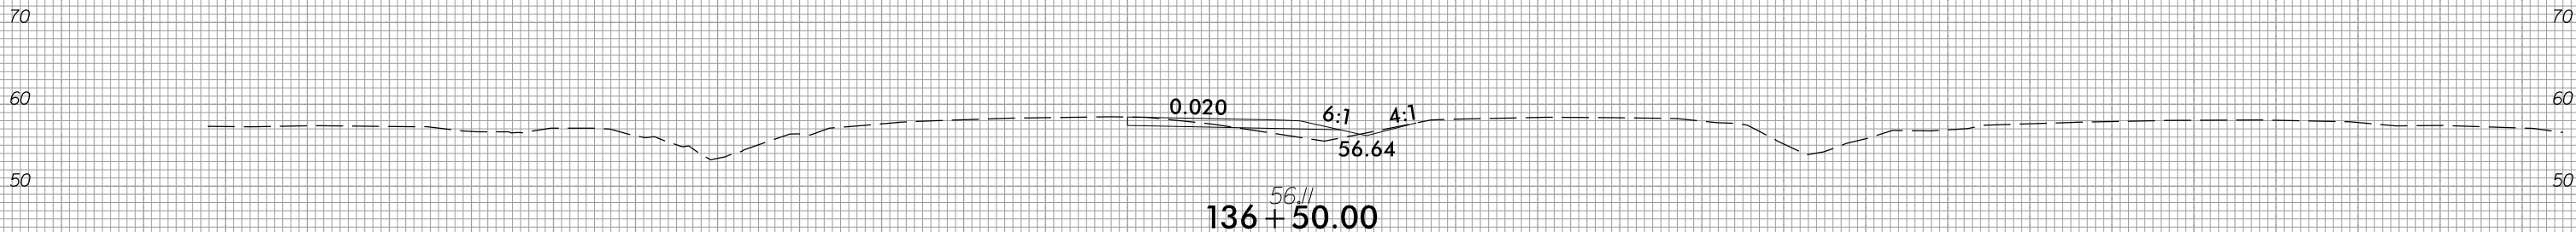


150 140 130 120 110 100 90 80 70 60 50 40 30 20 10 0 10 20 30 40 50 60 70 80 90 100 110 120 130 140 150

5/1/2018
U:\Roadway\CorridorModeling\W5601EV_XPL_L.dgn
KHP



150 140 130 120 110 100 90 80 70 60 50 40 30 20 10 0 10 20 30 40 50 60 70 80 90 100 110 120 130 140 150

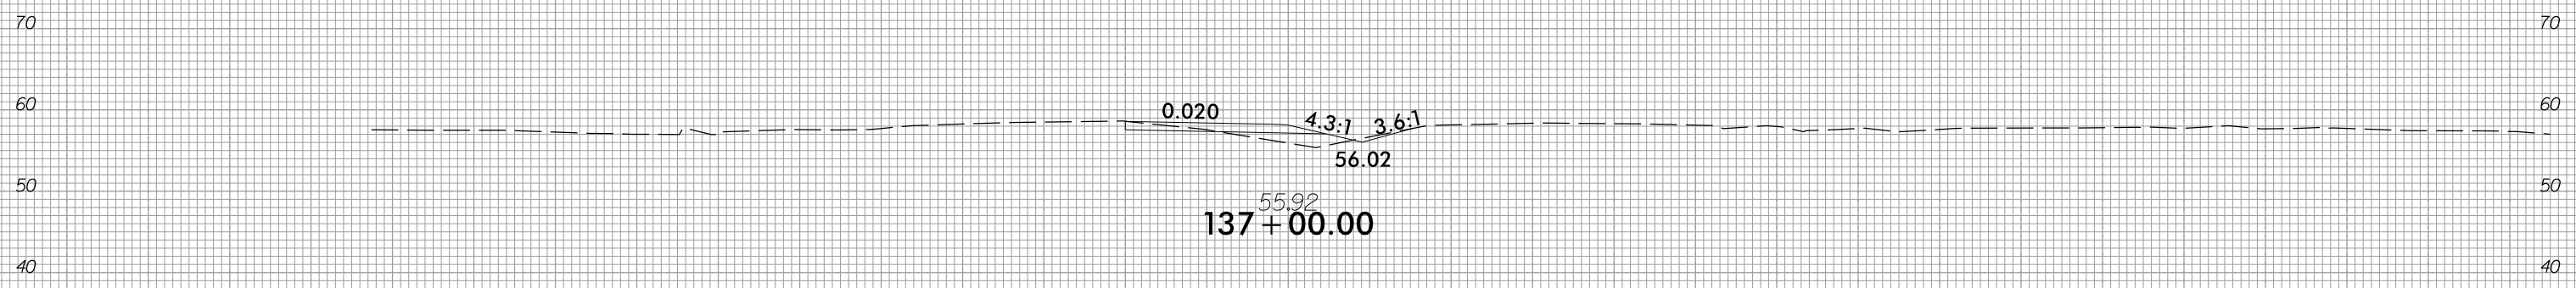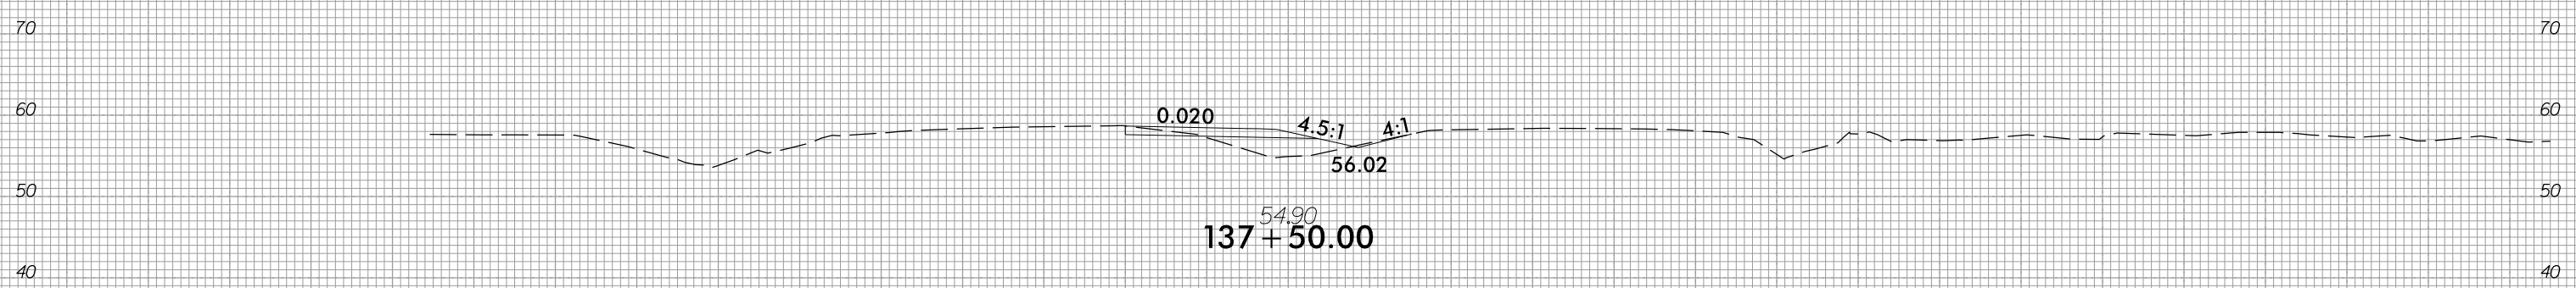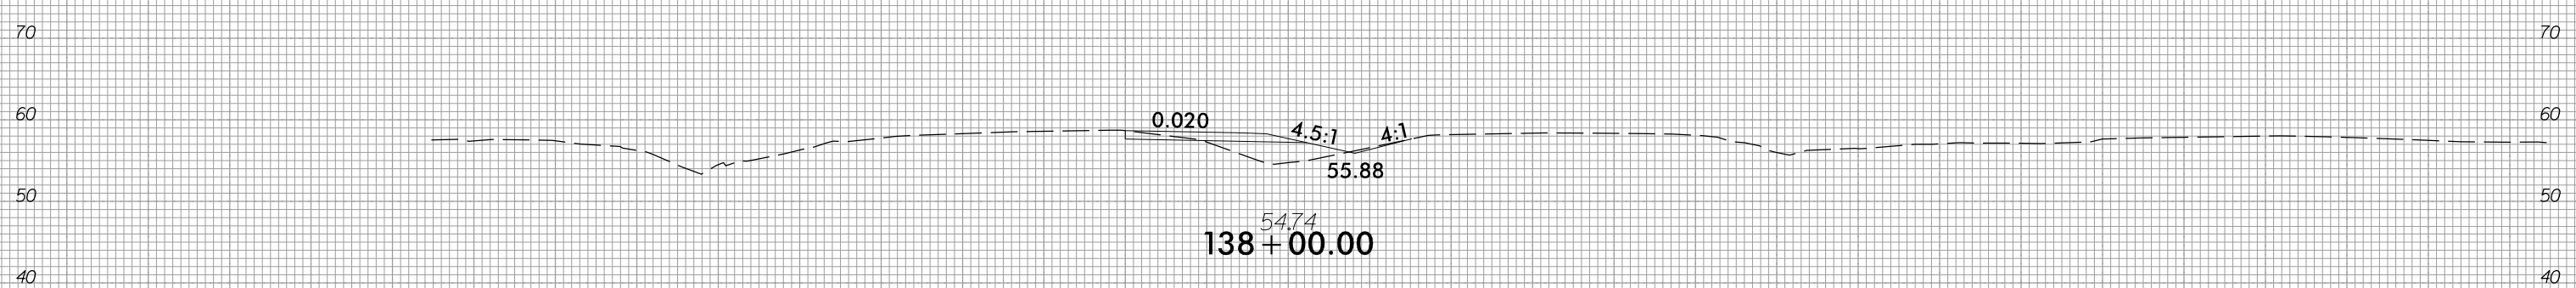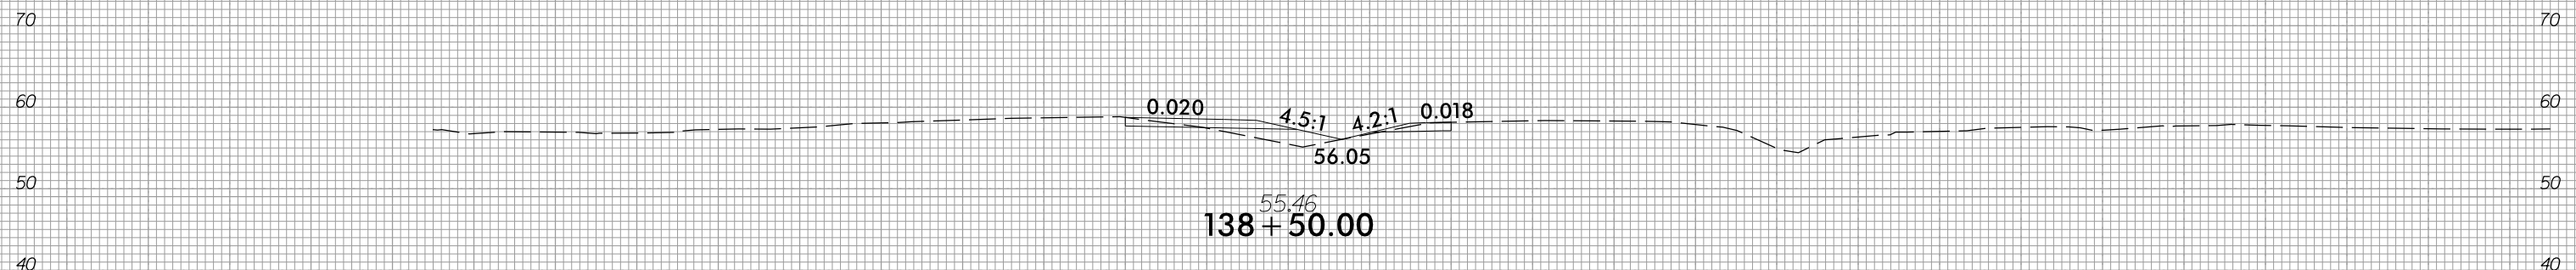

150 140 130 120 110 100 90 80 70 60 50 40 30 20 10 0 10 20 30 40 50 60 70 80 90 100 110 120 130 140 150





6/23/16



PROJ. REFERENCE NO.
W-5601EV

SHEET NO.
X-54

150 140 130 120 110 100 90 80 70 60 50 40 30 20 10 0 10 20 30 40 50 60 70 80 90 100 110 120 130 140 150

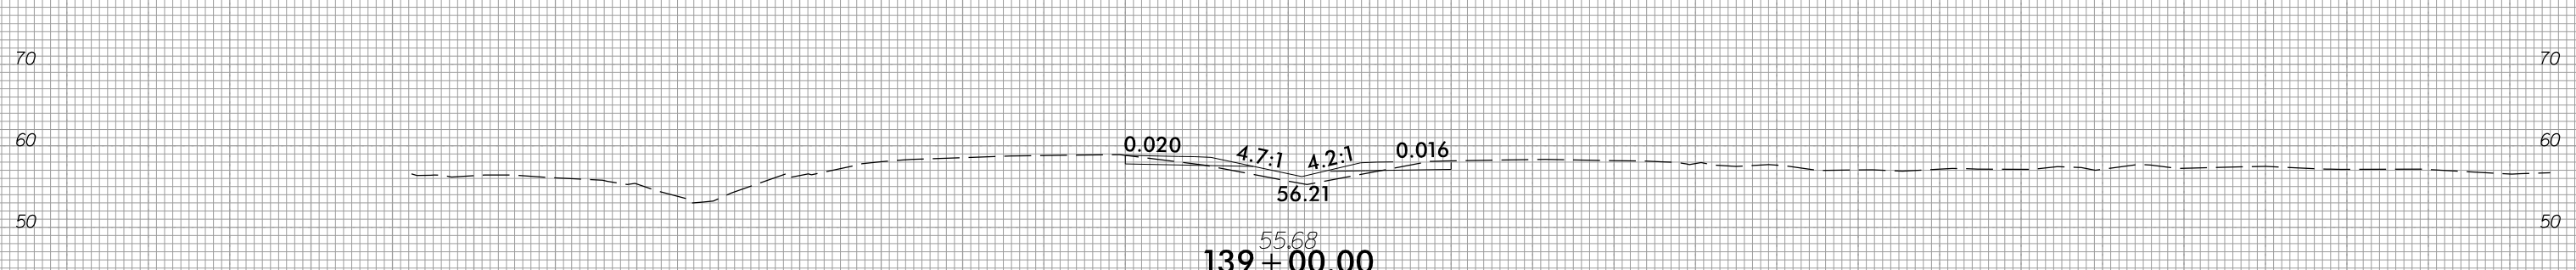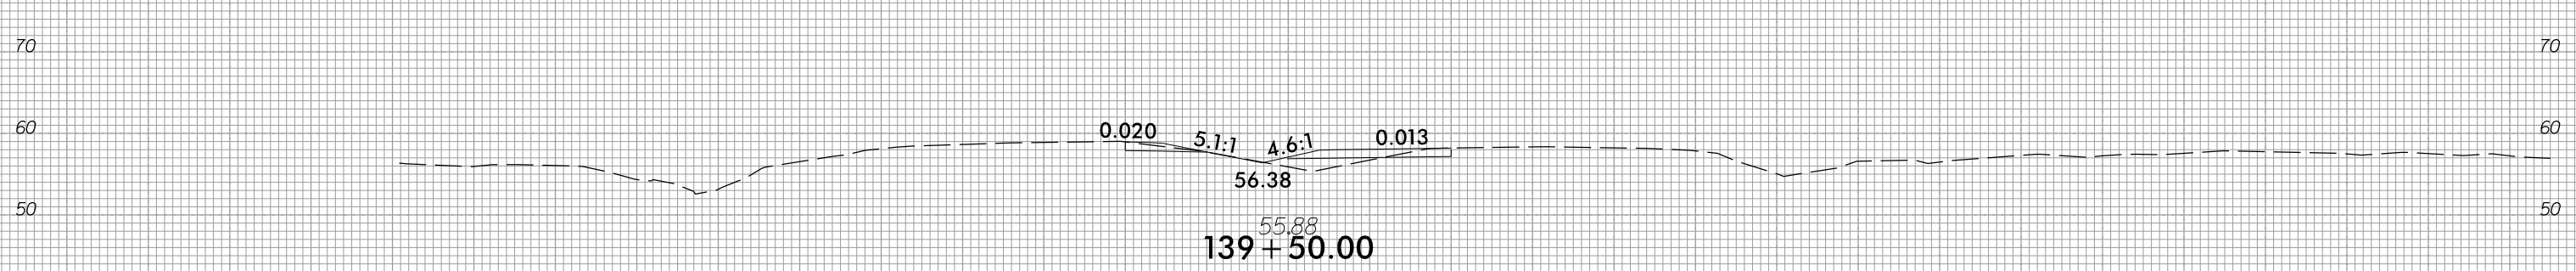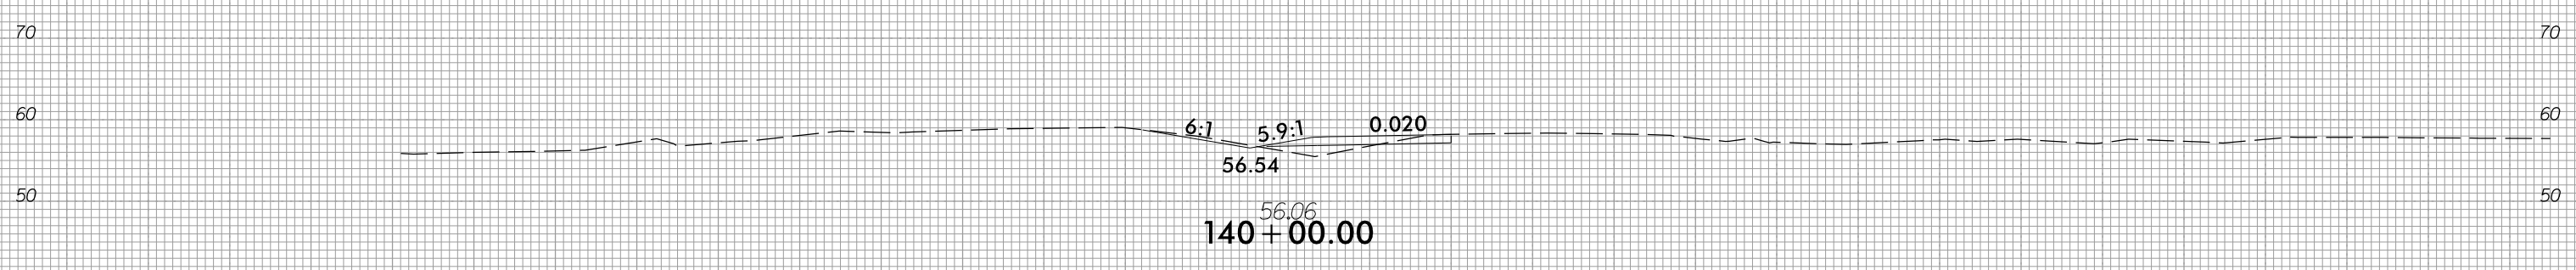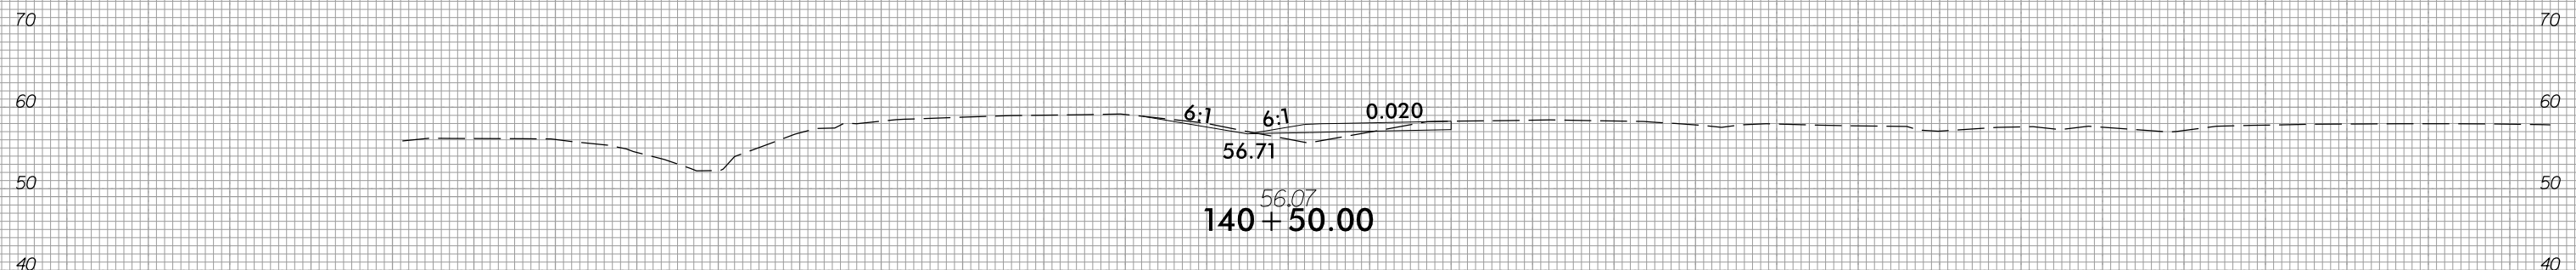

150 140 130 120 110 100 90 80 70 60 50 40 30 20 10 0 10 20 30 40 50 60 70 80 90 100 110 120 130 140 150


5/1/2018
U:\Roadway\CorridorModeling\W5601EV_XPL_L.dgn
KHP

6/23/16



PROJ. REFERENCE NO.
W-5601EV

SHEET NO.
X-55

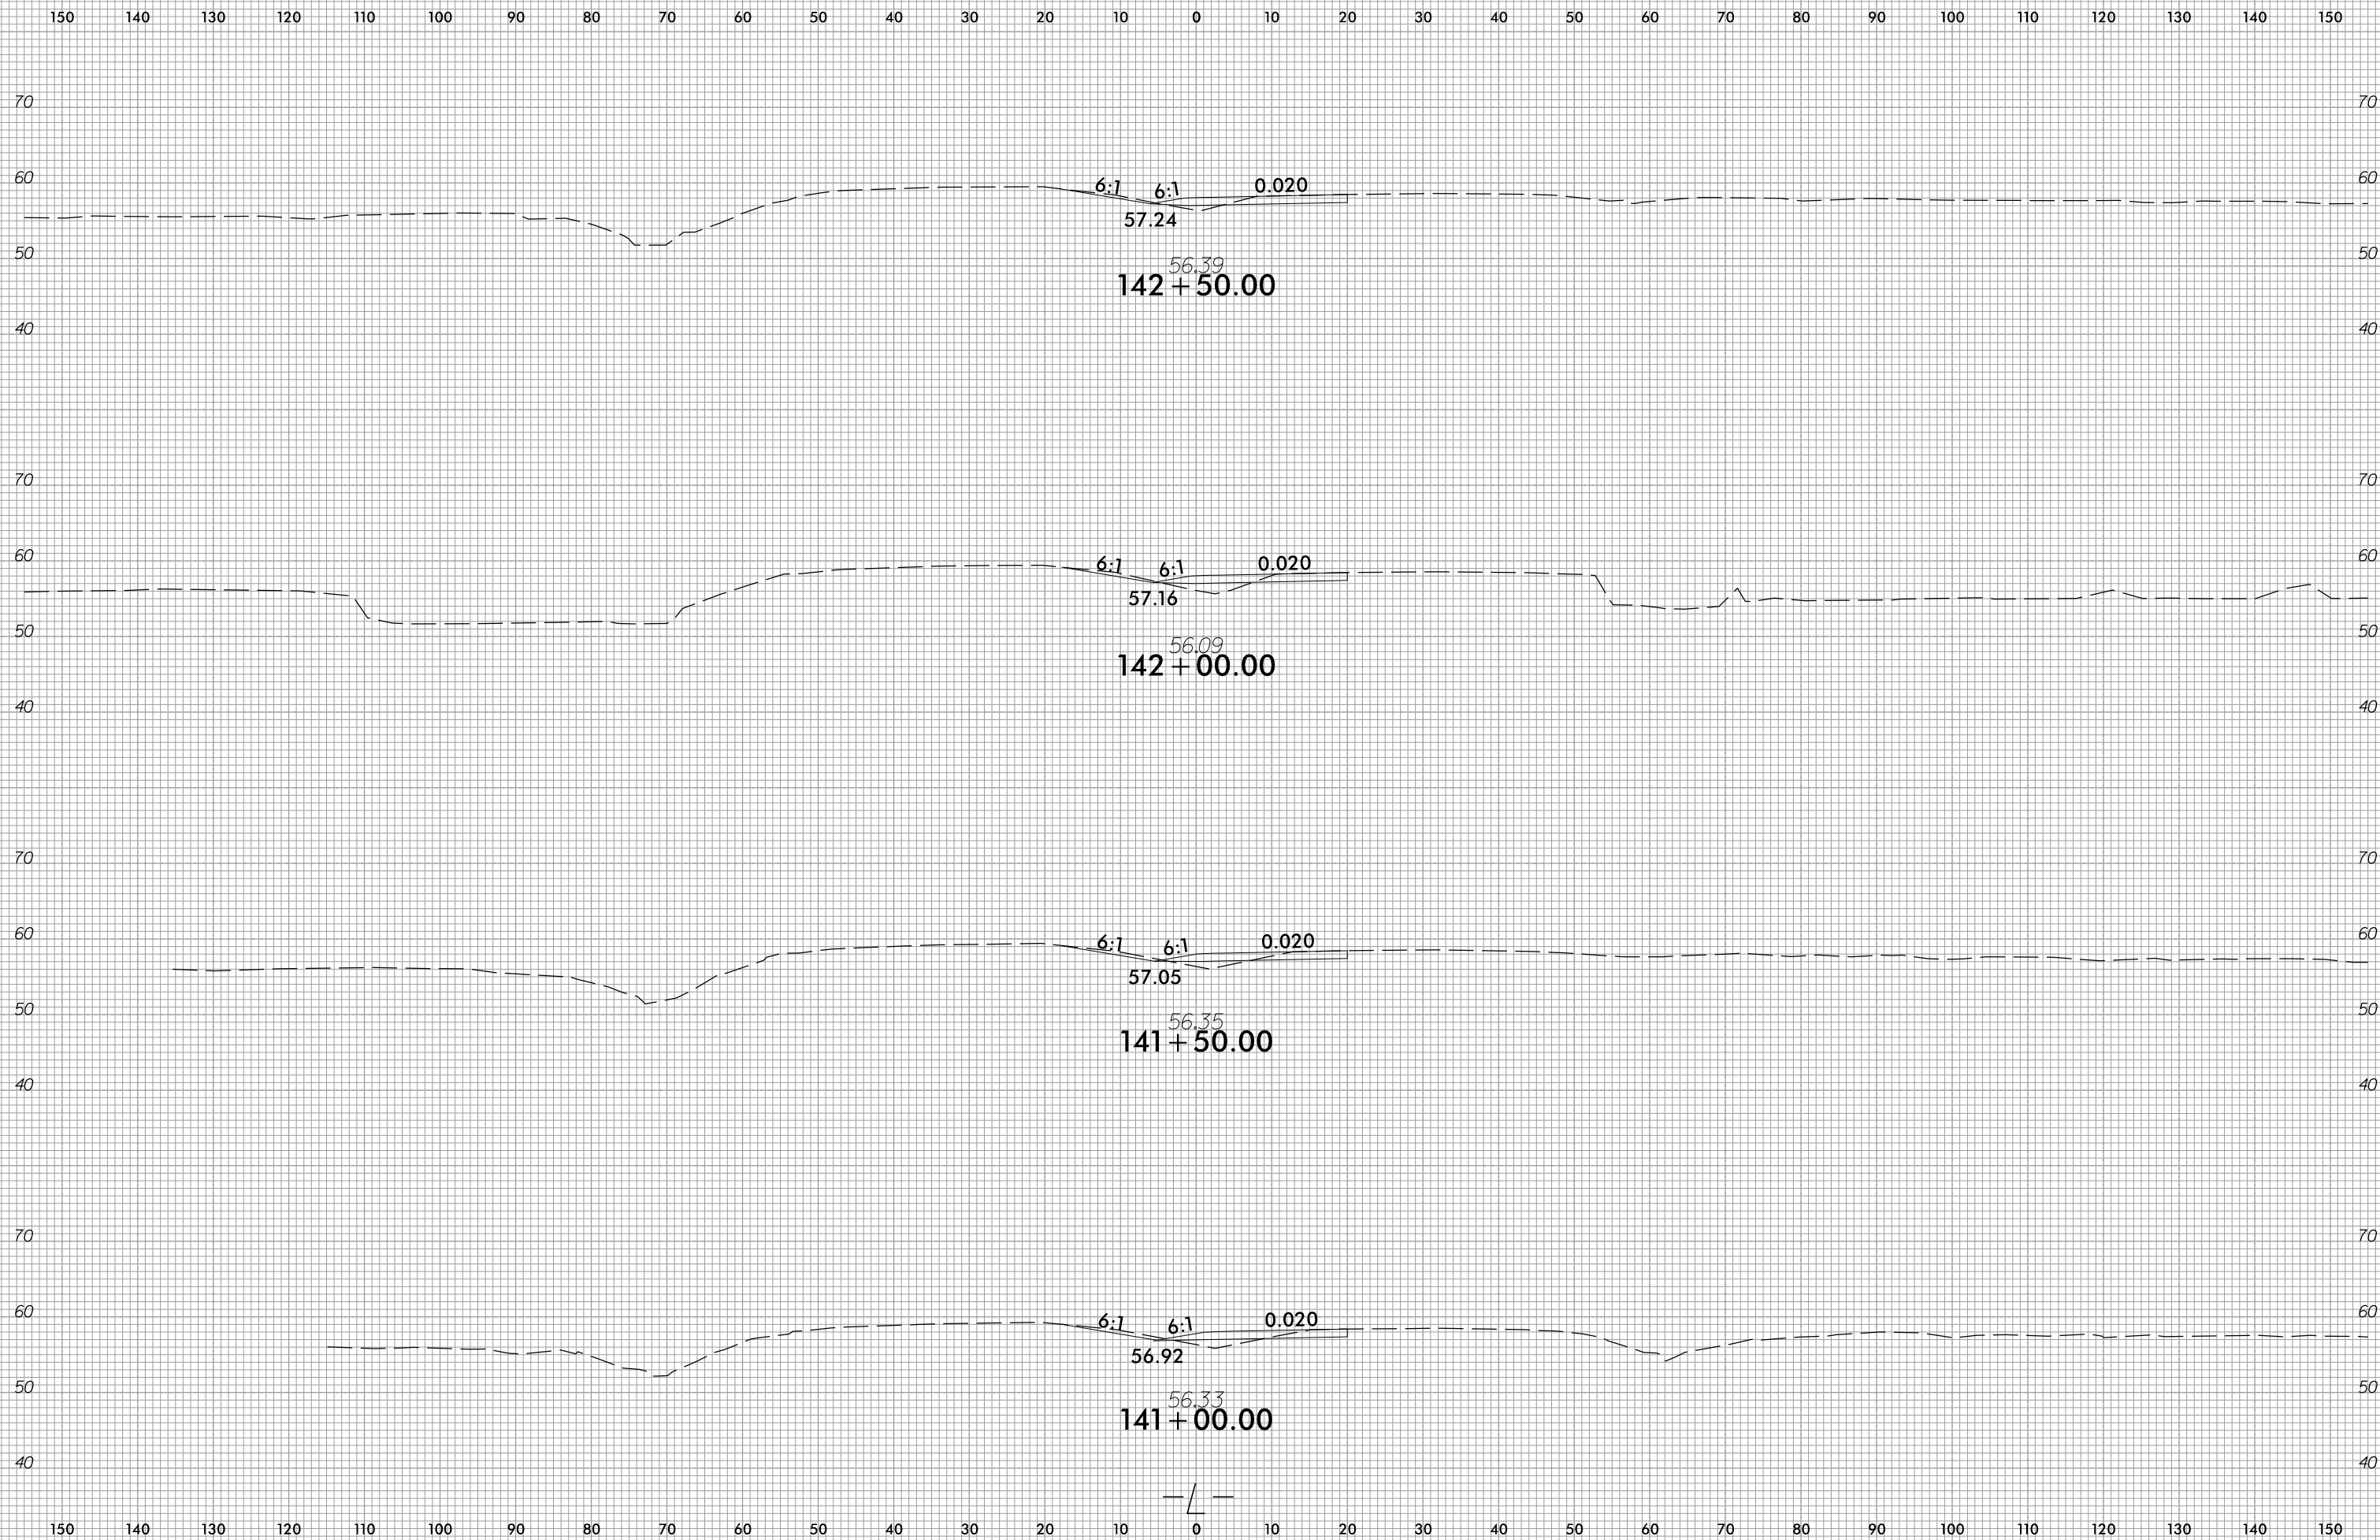

5/1/2018
U:\Roadway\CorridorModeling\W5601EV_XPL_L.dgn
KHP





6/23/16



PROJ. REFERENCE NO.
W-5601EV

SHEET NO.
X-56

150 140 130 120 110 100 90 80 70 60 50 40 30 20 10 0 10 20 30 40 50 60 70 80 90 100 110 120 130 140 150

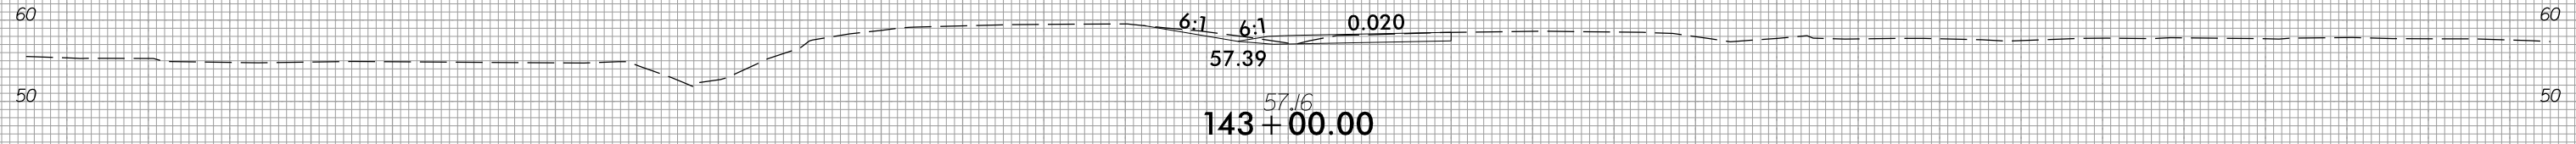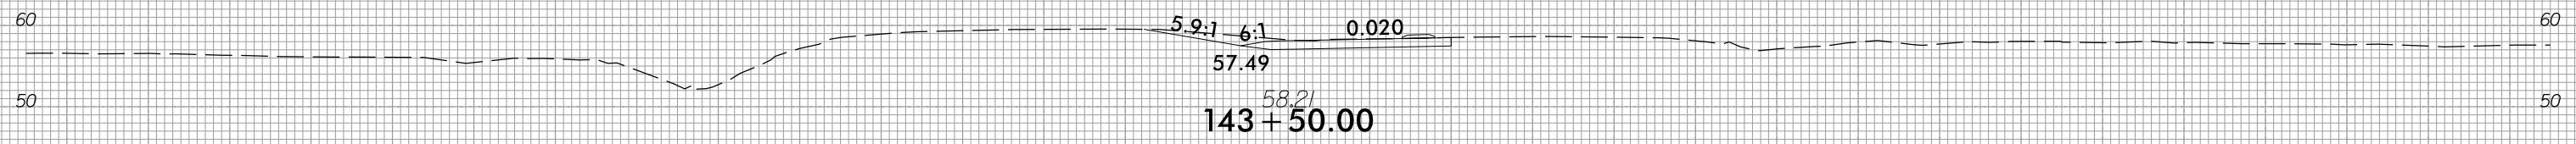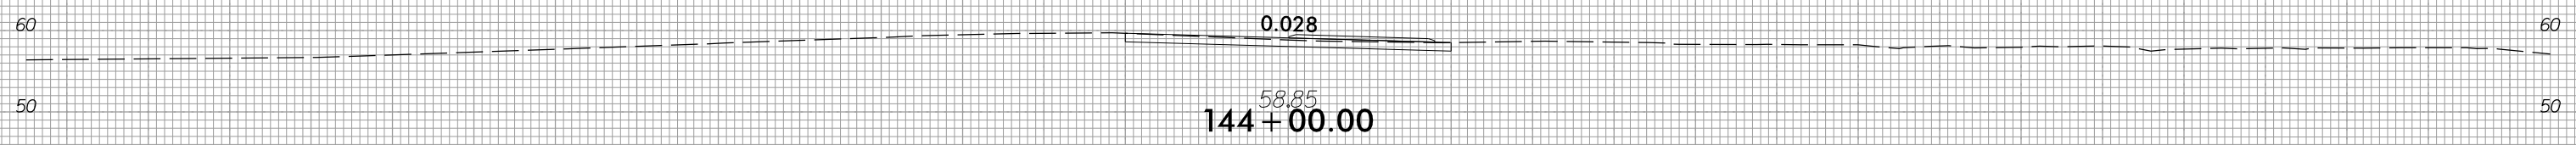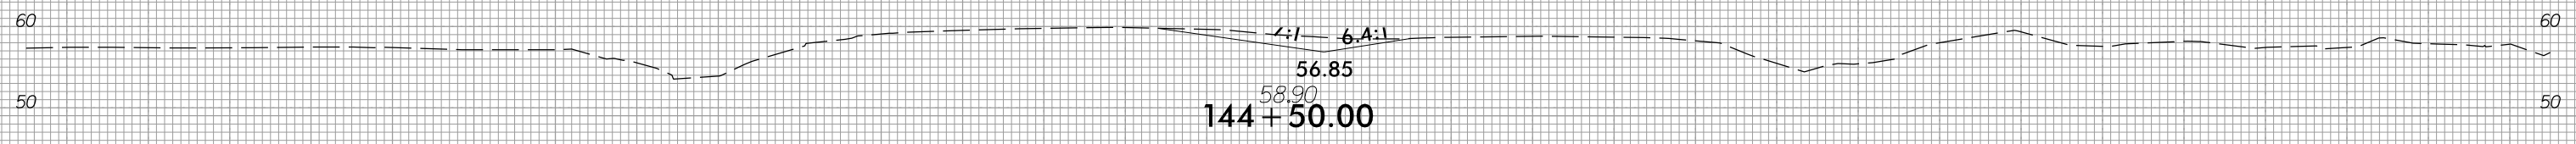

150 140 130 120 110 100 90 80 70 60 50 40 30 20 10 0 10 20 30 40 50 60 70 80 90 100 110 120 130 140 150


5/1/2018
U:\Roadway\CorridorModeling\W5601EV_XPL_L.dgn
KHP

6/23/16



| | |
|---------------------|-----------|
| PROJ. REFERENCE NO. | SHEET NO. |
| W-5601EV | X-57 |





150 140 130 120 110 100 90 80 70 60 50 40 30 20 10 0 10 20 30 40 50 60 70 80 90 100 110 120 130 140 150

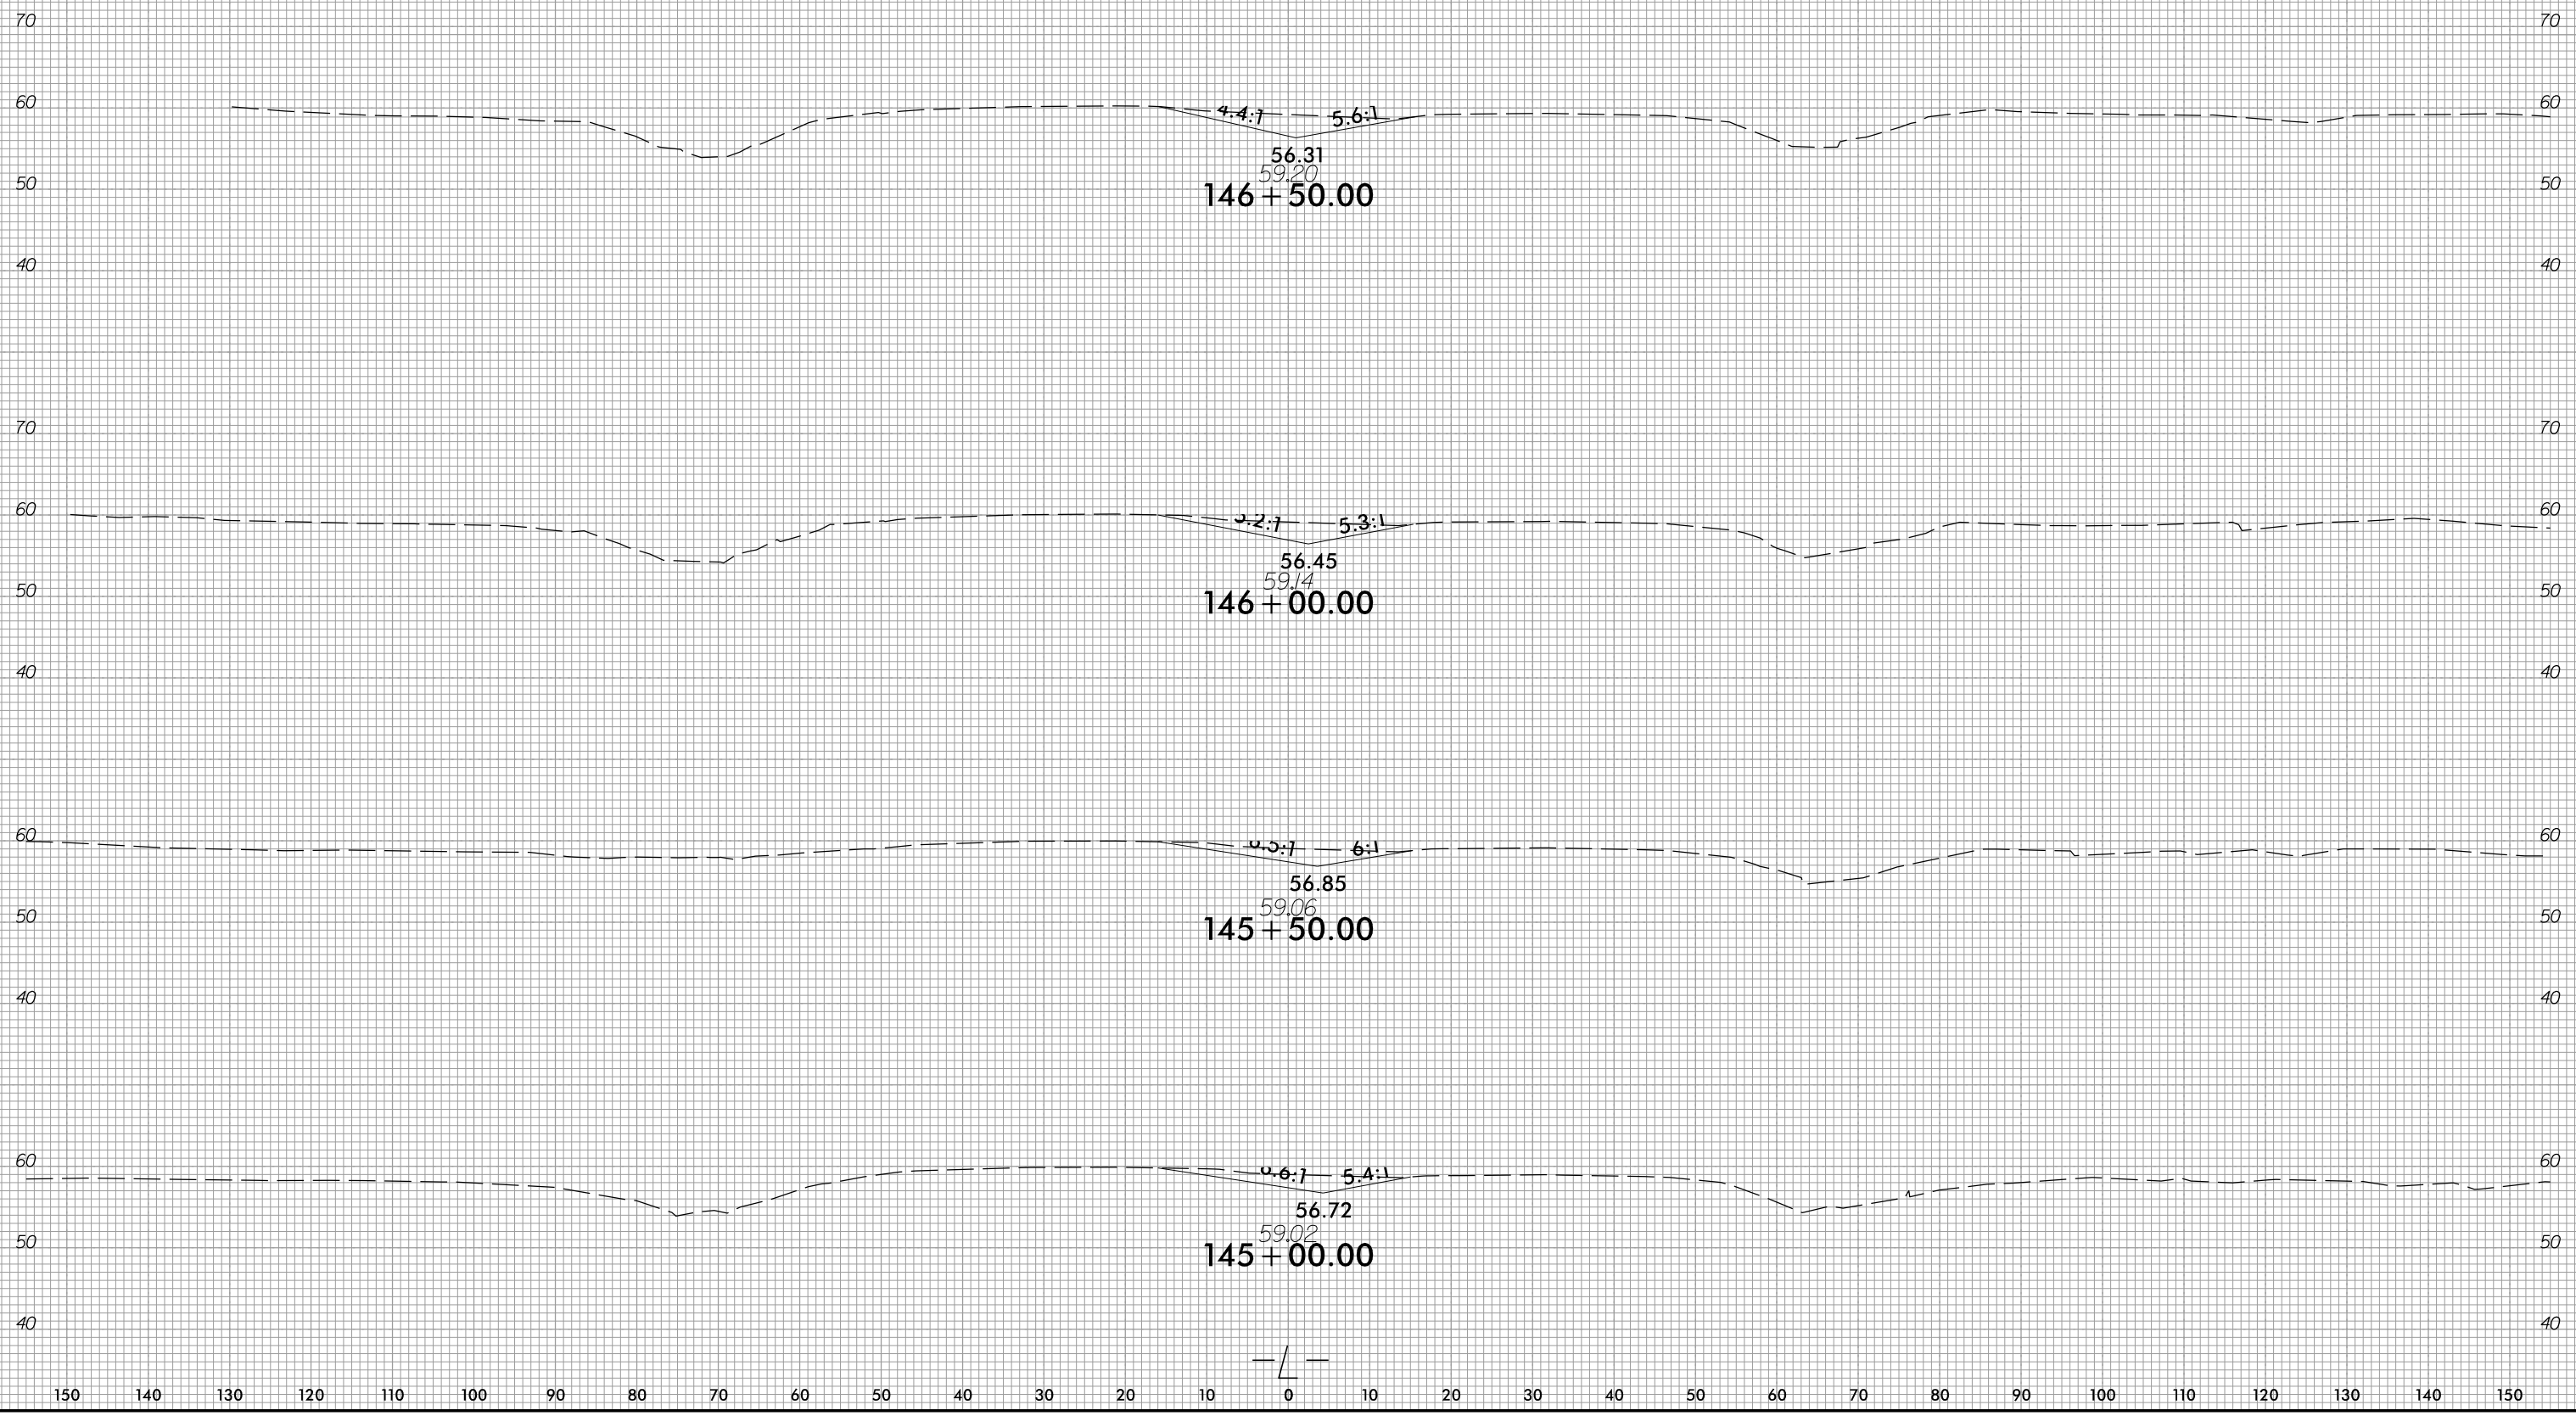

5/1/2018
 U:\Roadway\CorridorModeling\W5601EV_XPL_L.dgn
 KHP



150 140 130 120 110 100 90 80 70 60 50 40 30 20 10 0 10 20 30 40 50 60 70 80 90 100 110 120 130 140 150

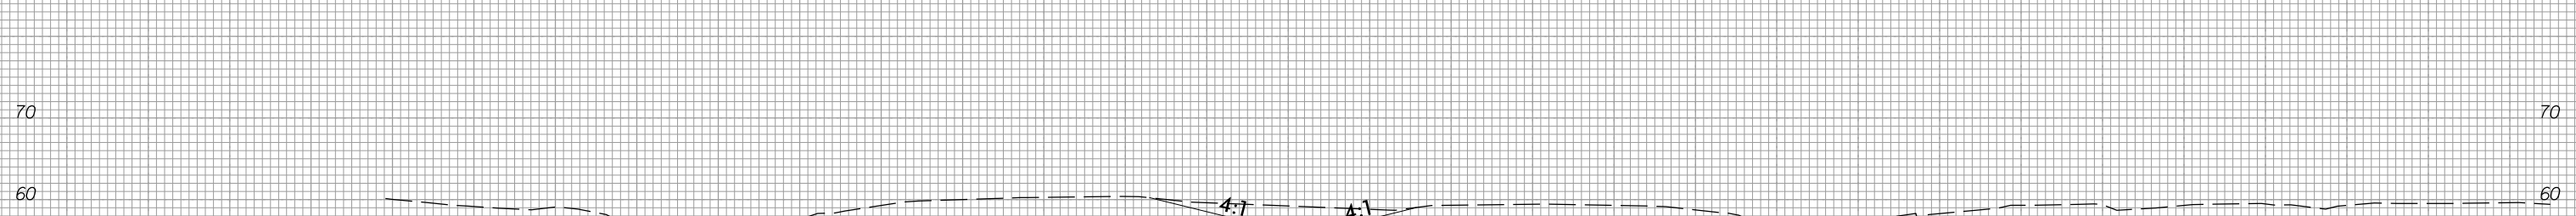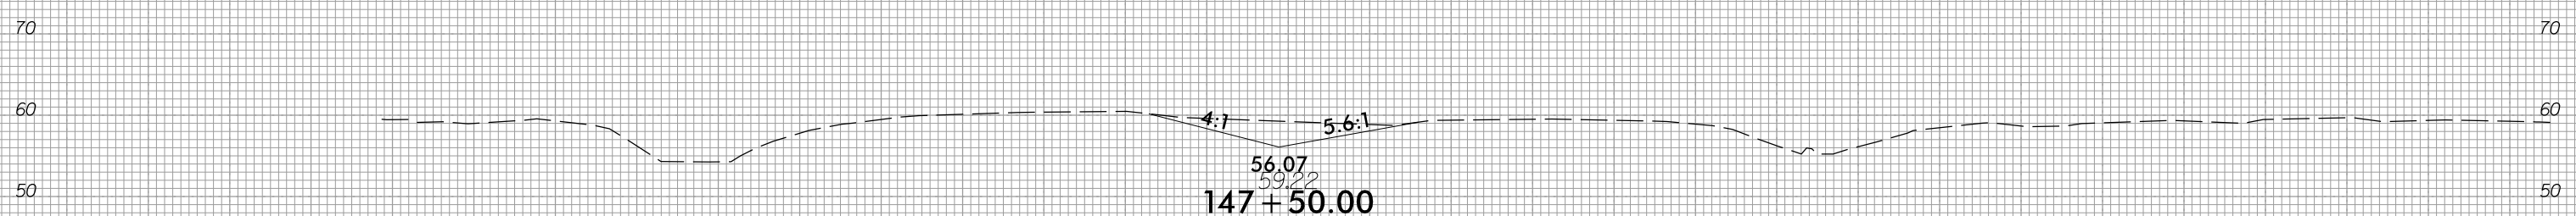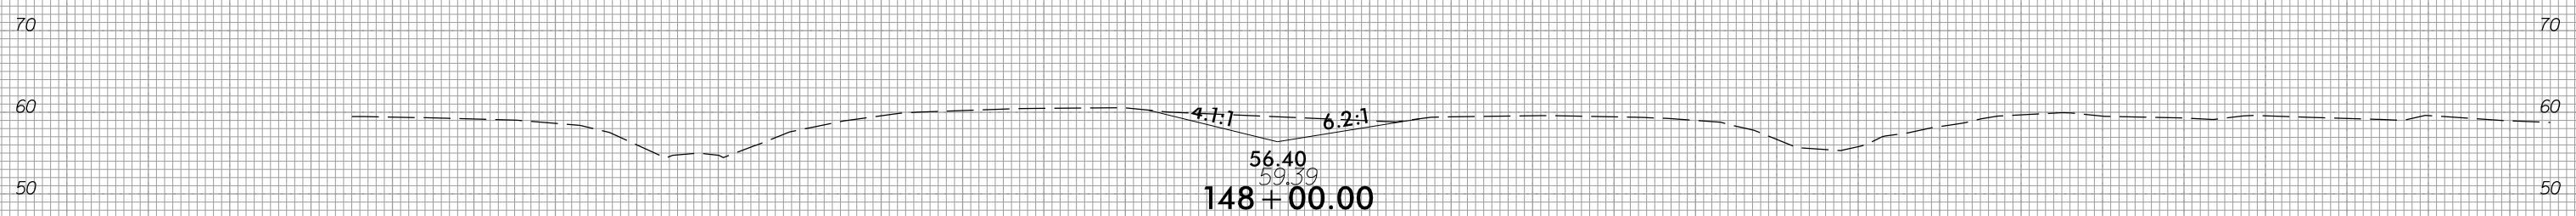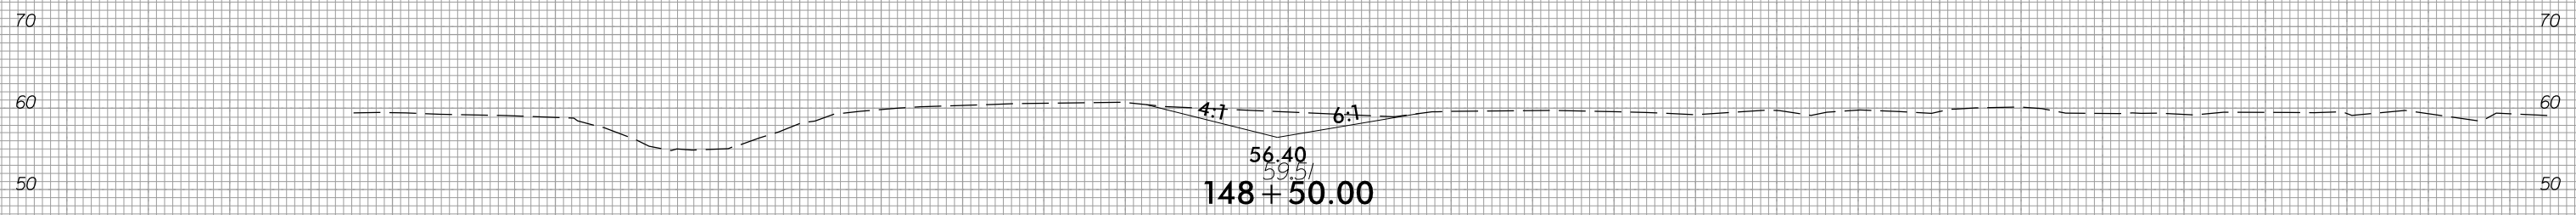


150 140 130 120 110 100 90 80 70 60 50 40 30 20 10 0 10 20 30 40 50 60 70 80 90 100 110 120 130 140 150

6/23/16



PROJ. REFERENCE NO.
W-5601EV

SHEET NO.
X-59

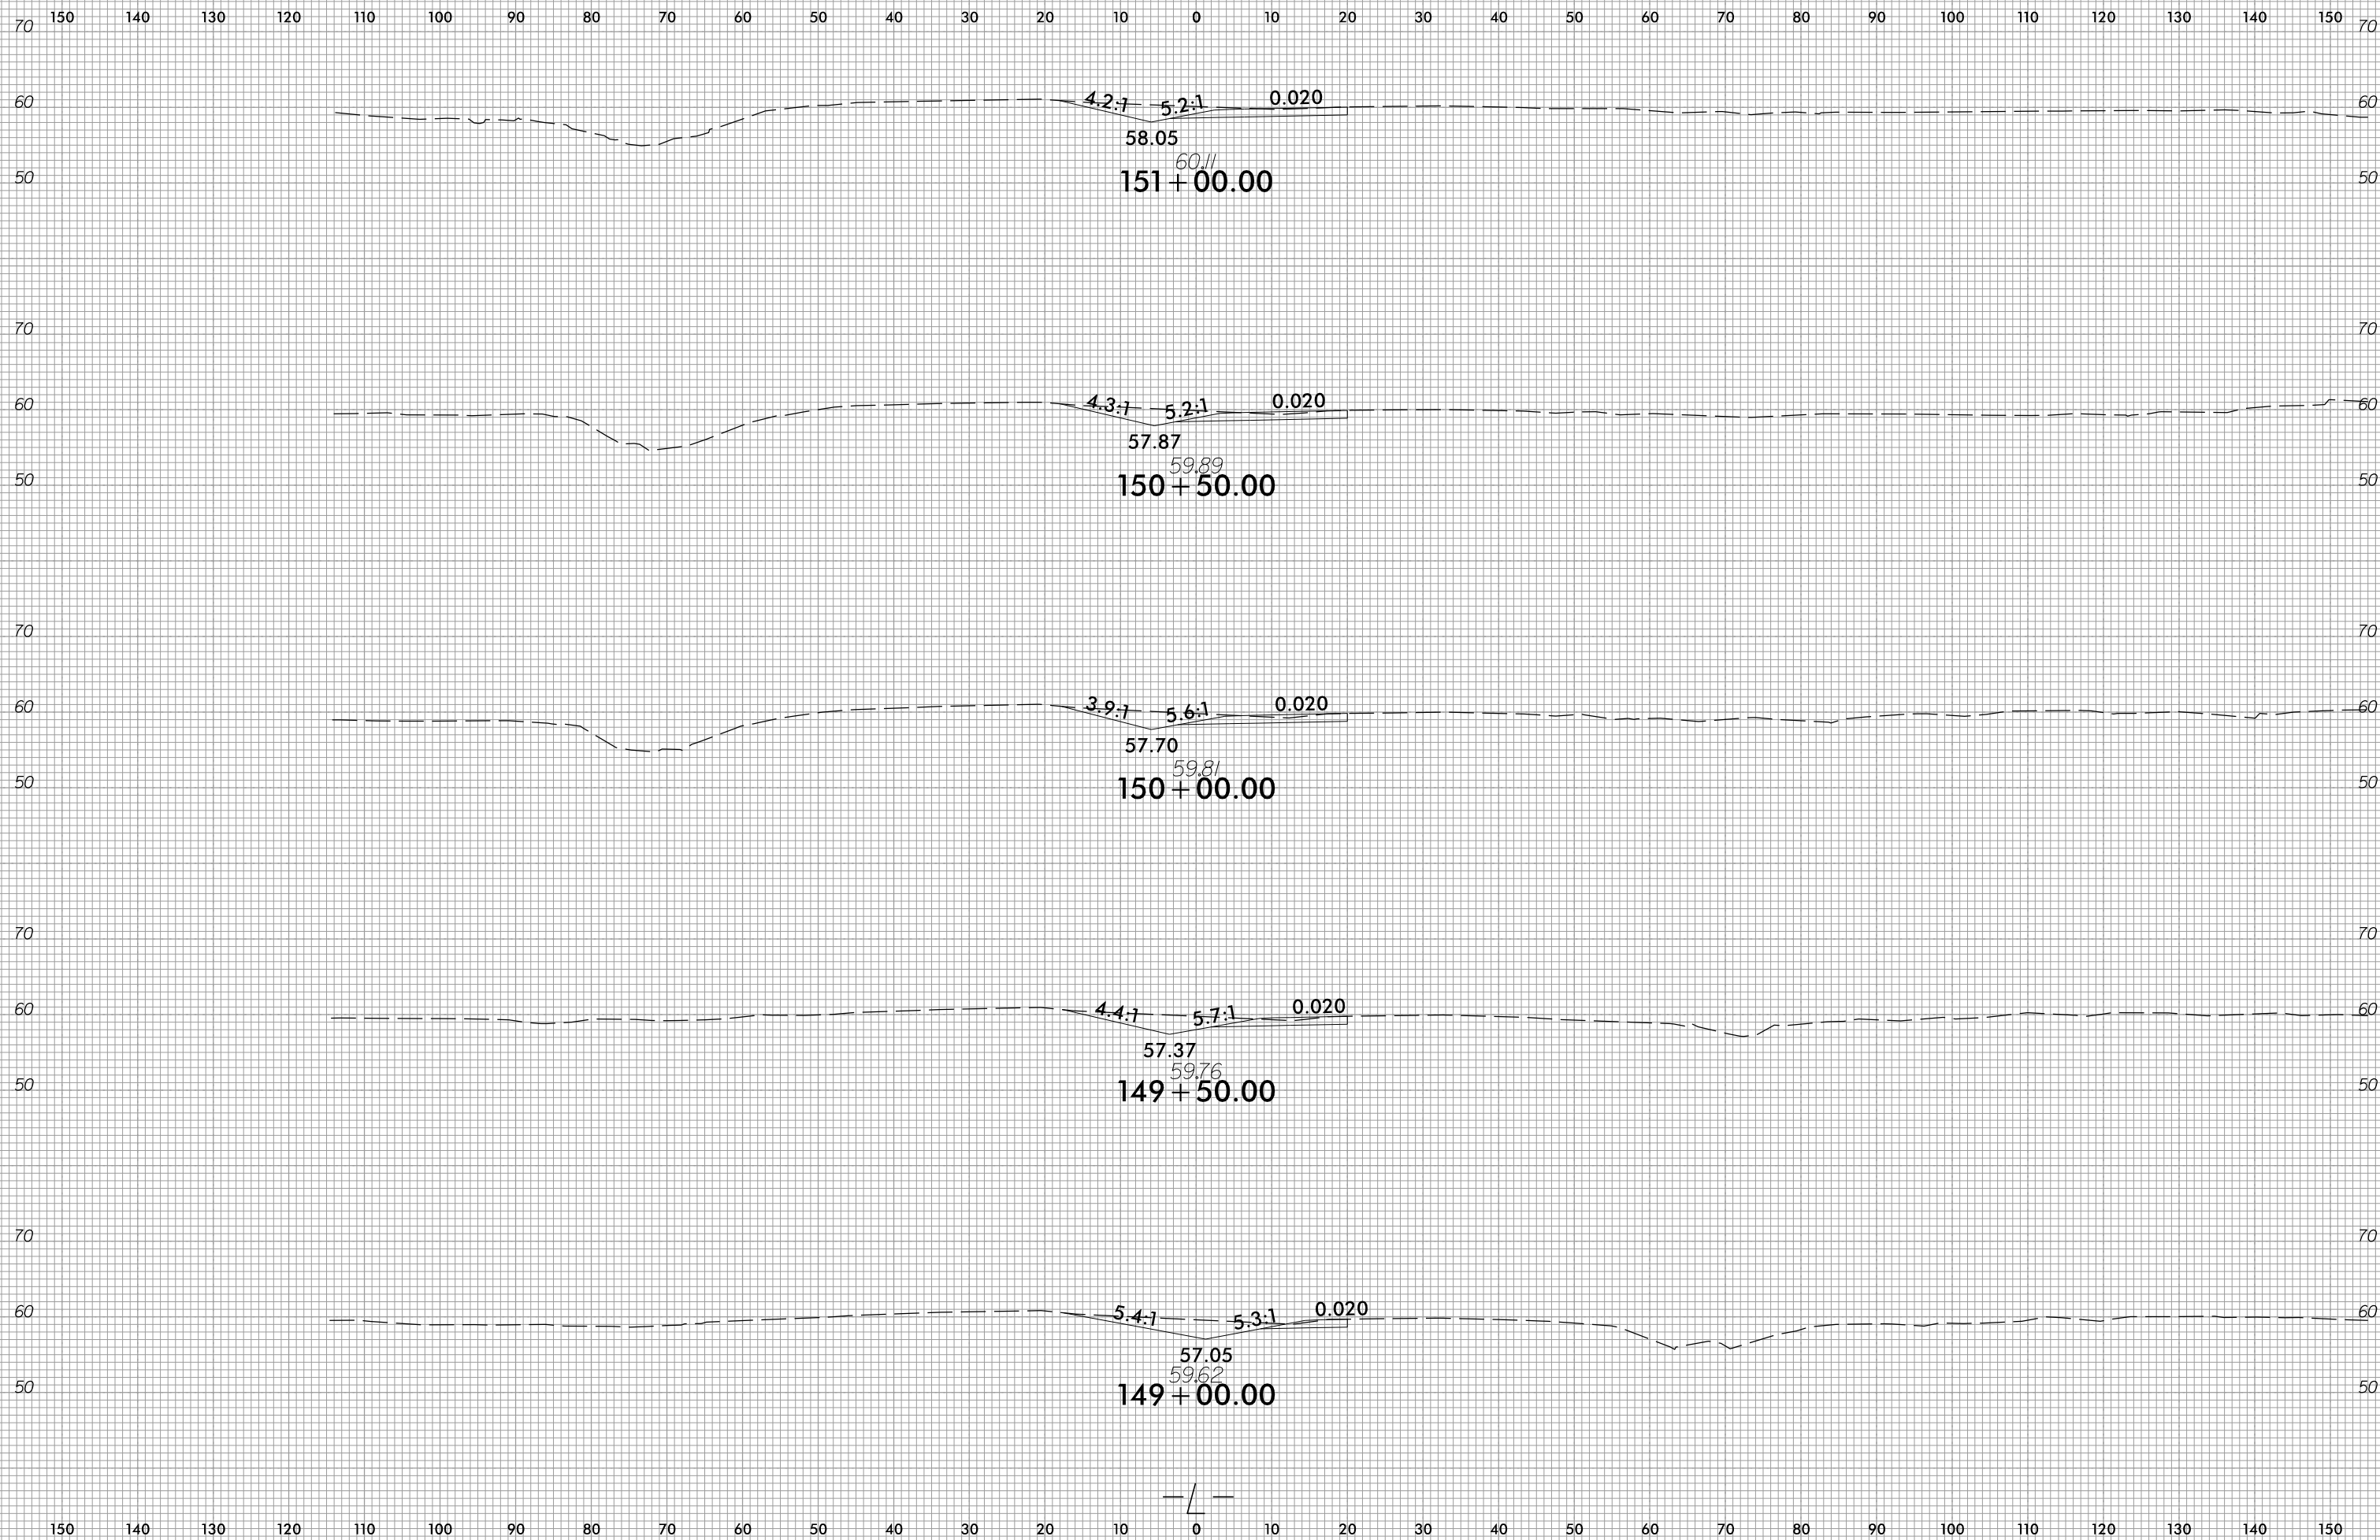

5/1/2018
U:\Roadway\CorridorModeling\W5601EV_XPL_L.dgn
KHP

150 140 130 120 110 100 90 80 70 60 50 40 30 20 10 0 10 20 30 40 50 60 70 80 90 100 110 120 130 140 150





6/23/16



PROJ. REFERENCE NO.
W-5601EV

SHEET NO.
X-60

150 140 130 120 110 100 90 80 70 60 50 40 30 20 10 0 10 20 30 40 50 60 70 80 90 100 110 120 130 140 150

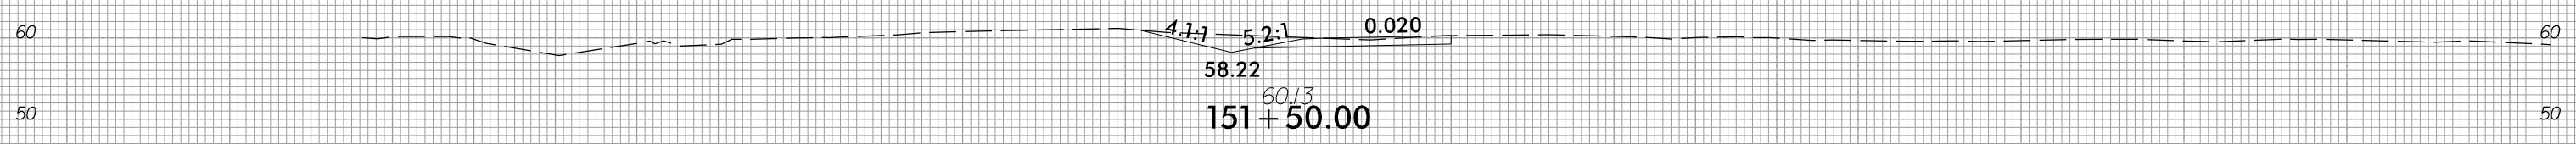
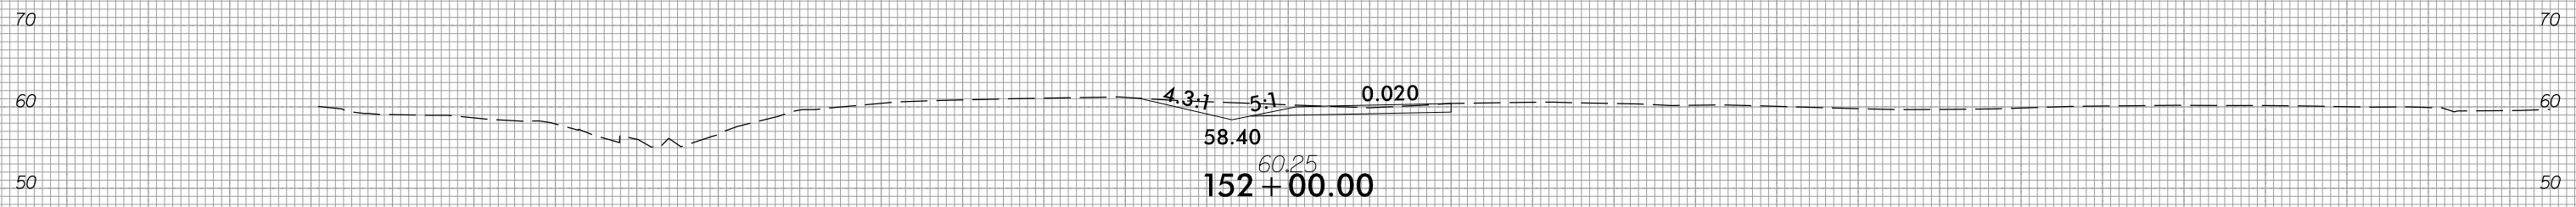
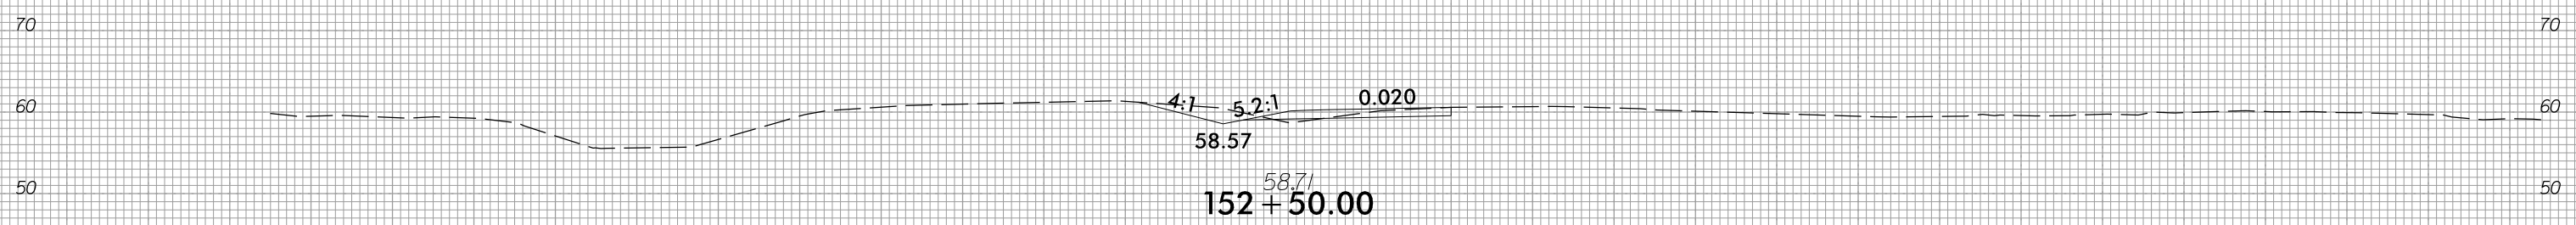
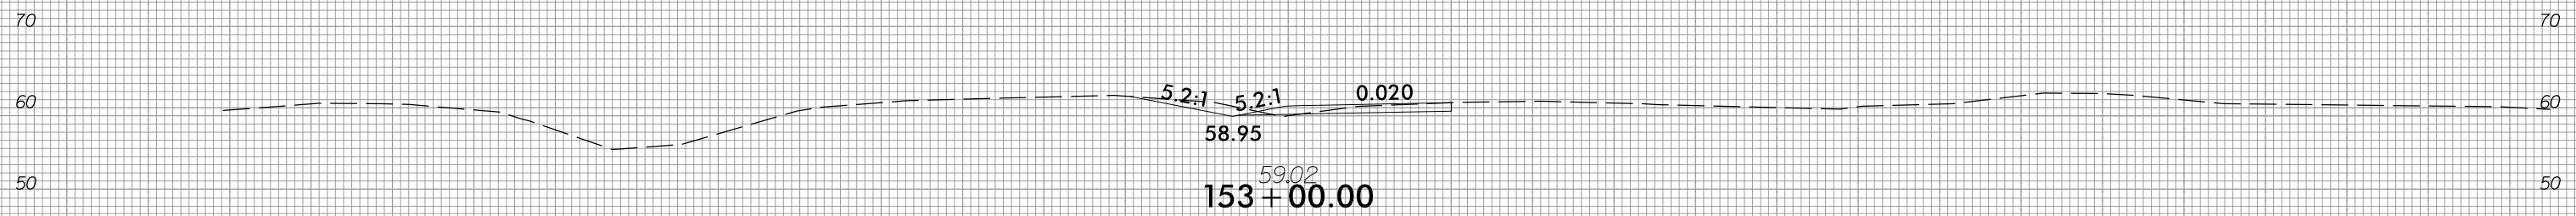


150 140 130 120 110 100 90 80 70 60 50 40 30 20 10 0 10 20 30 40 50 60 70 80 90 100 110 120 130 140 150

5/1/2018
U:\Roadway\CorridorModeling\W5601EV_XPL_L.dgn
KHP



150 140 130 120 110 100 90 80 70 60 50 40 30 20 10 0 10 20 30 40 50 60 70 80 90 100 110 120 130 140 150

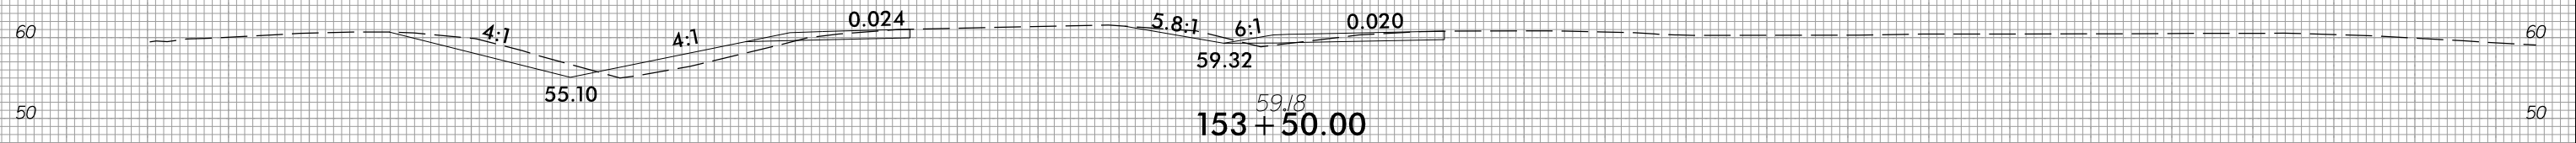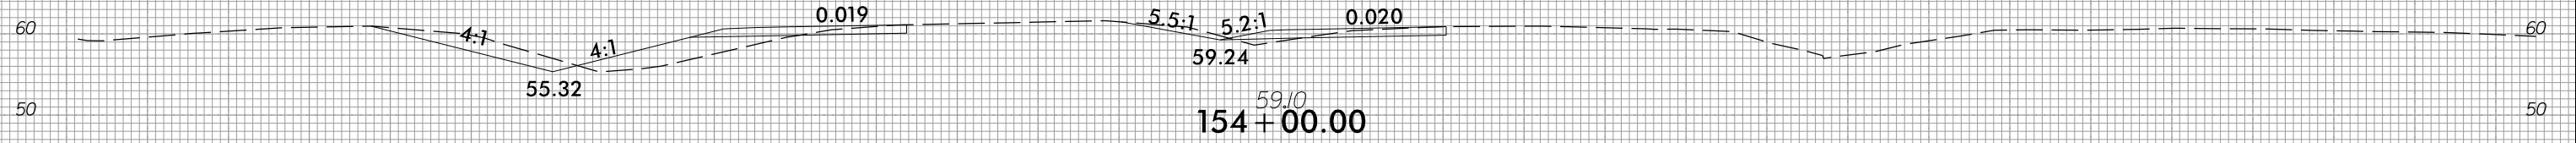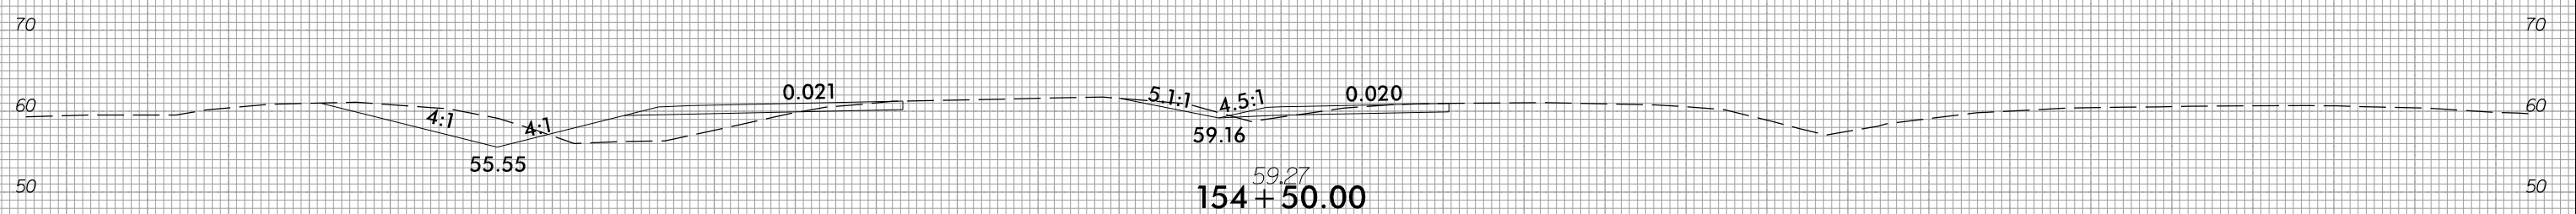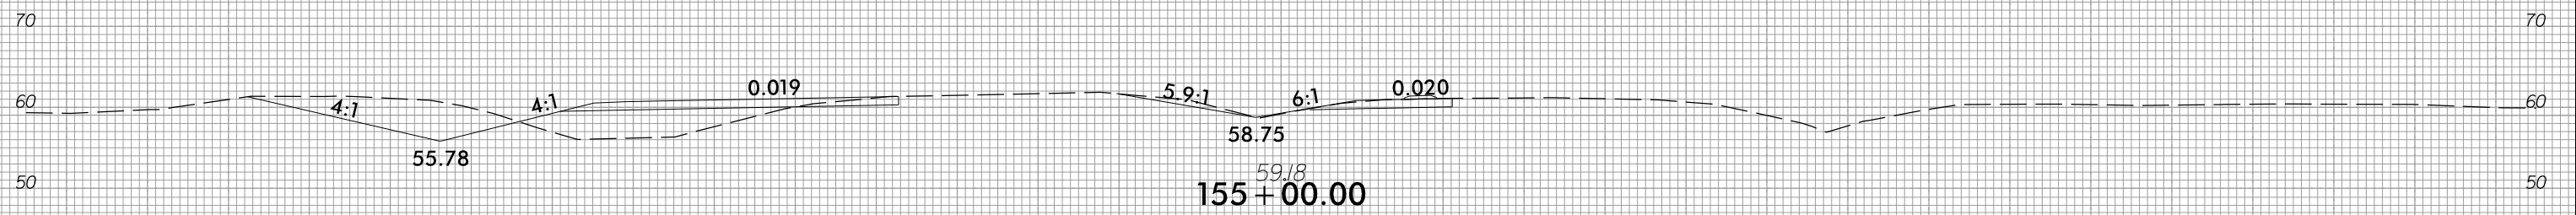

150 140 130 120 110 100 90 80 70 60 50 40 30 20 10 0 10 20 30 40 50 60 70 80 90 100 110 120 130 140 150






6/23/16



PROJ. REFERENCE NO.
W-5601EV


SHEET NO.
X-62

150 140 130 120 110 100 90 80 70 60 50 40 30 20 10 0 10 20 30 40 50 60 70 80 90 100 110 120 130 140 150

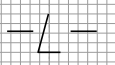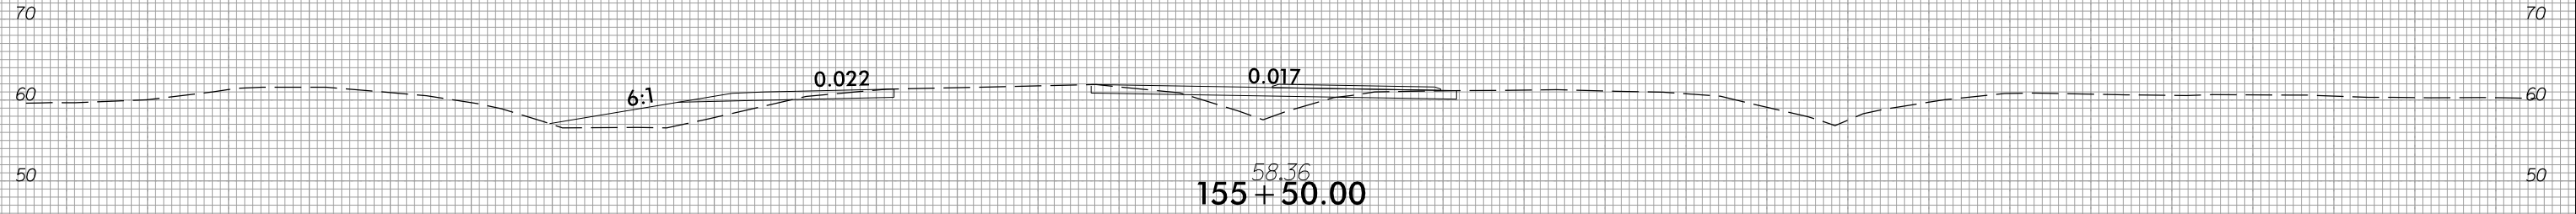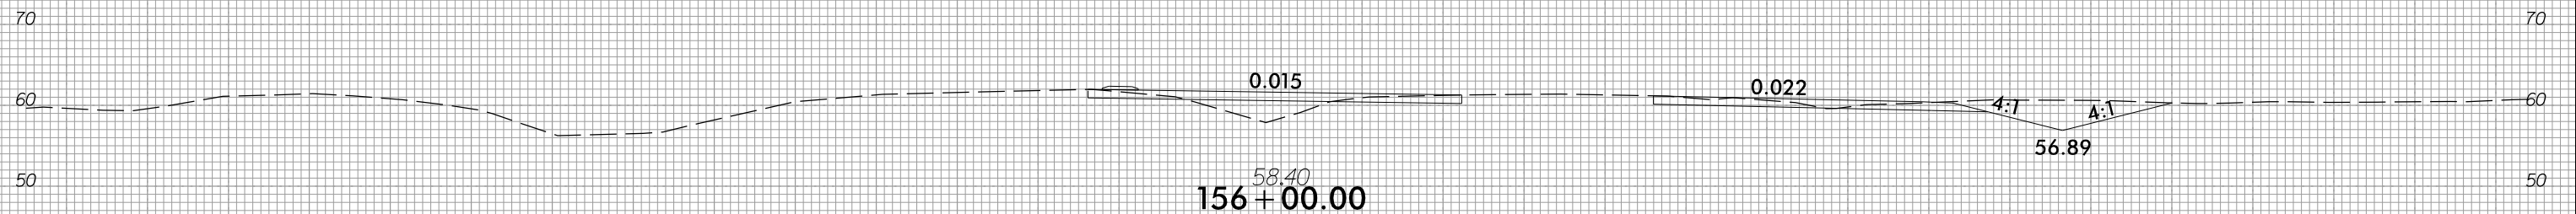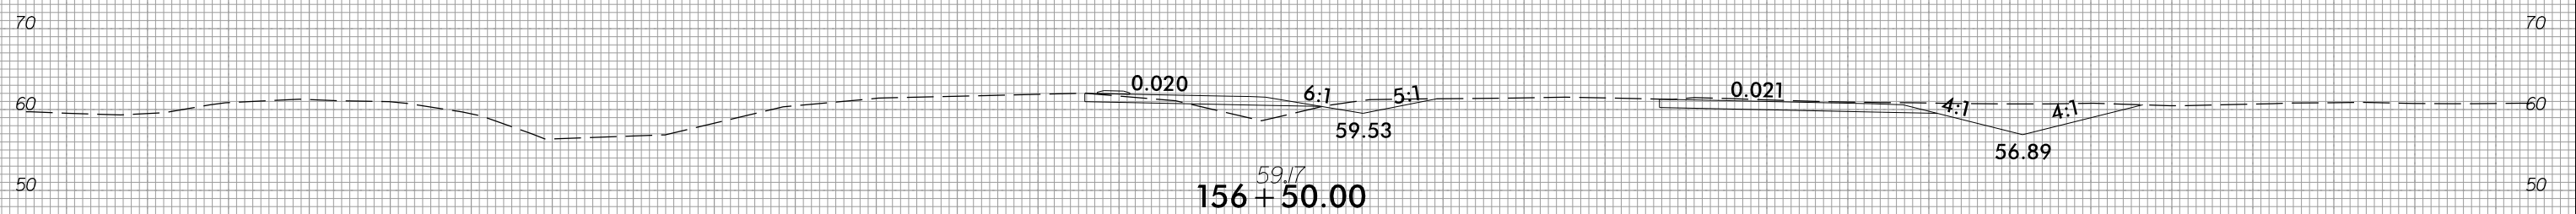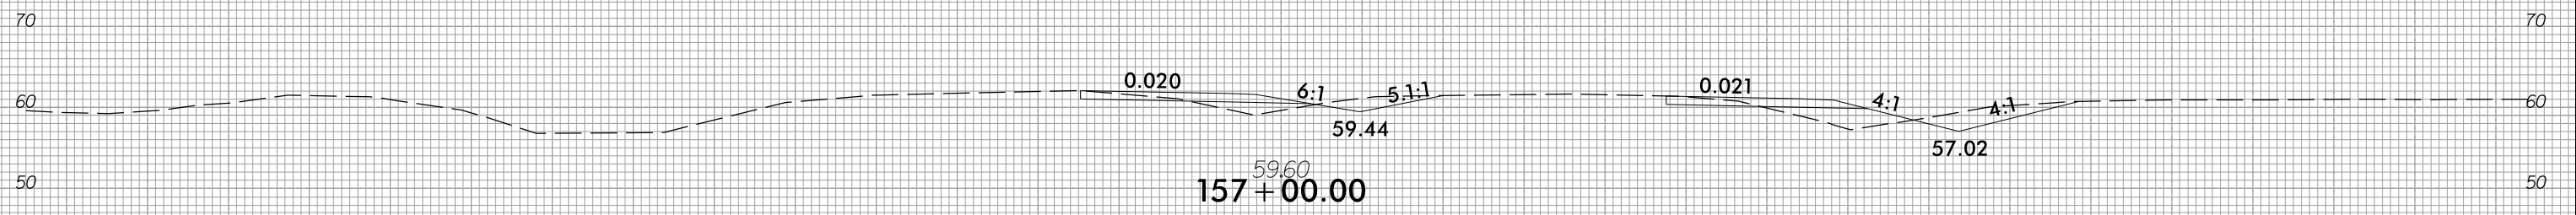

150 140 130 120 110 100 90 80 70 60 50 40 30 20 10 0 10 20 30 40 50 60 70 80 90 100 110 120 130 140 150

5/1/2018
U:\Roadway\CorridorModeling\W5601EV_XPL_L.dgn
KHP

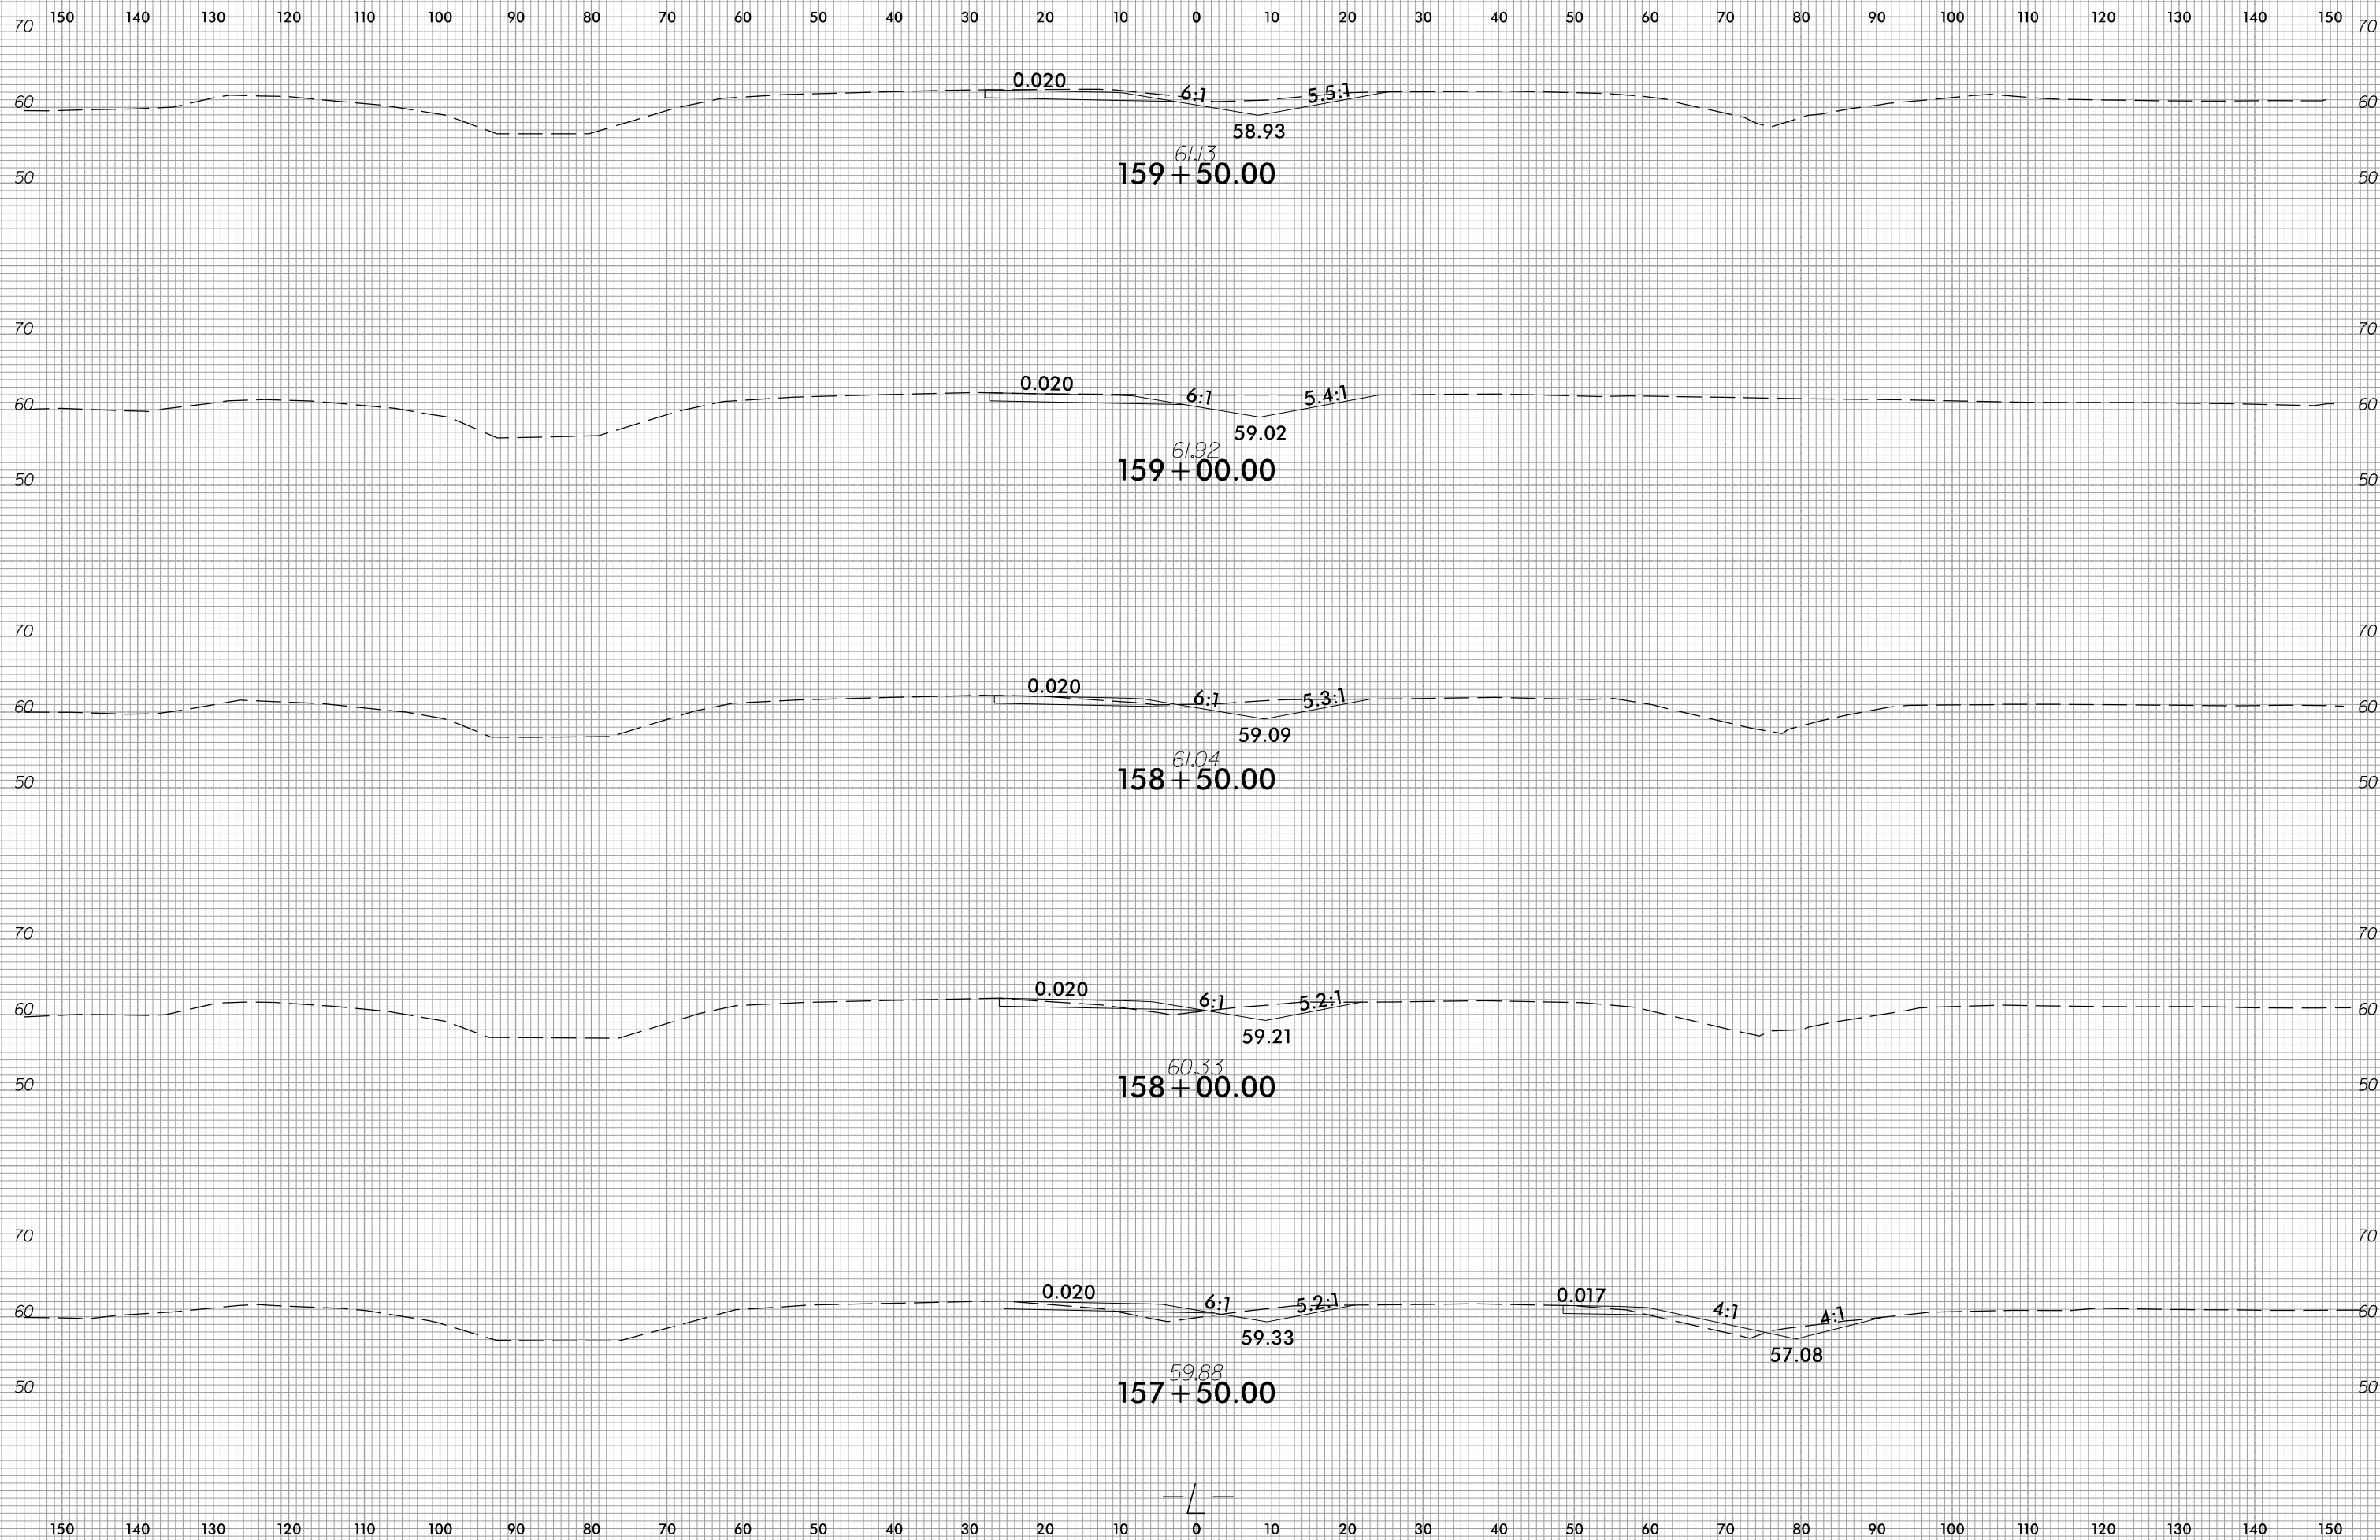





6/23/16



PROJ. REFERENCE NO.
W-5601EV

SHEET NO.
X-64

150 140 130 120 110 100 90 80 70 60 50 40 30 20 10 0 10 20 30 40 50 60 70 80 90 100 110 120 130 140 150

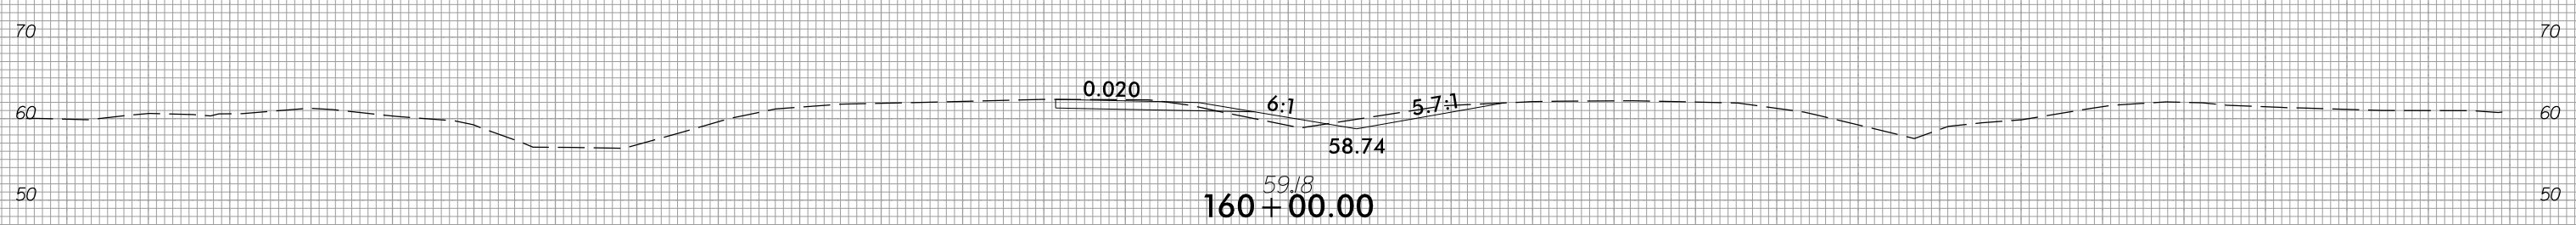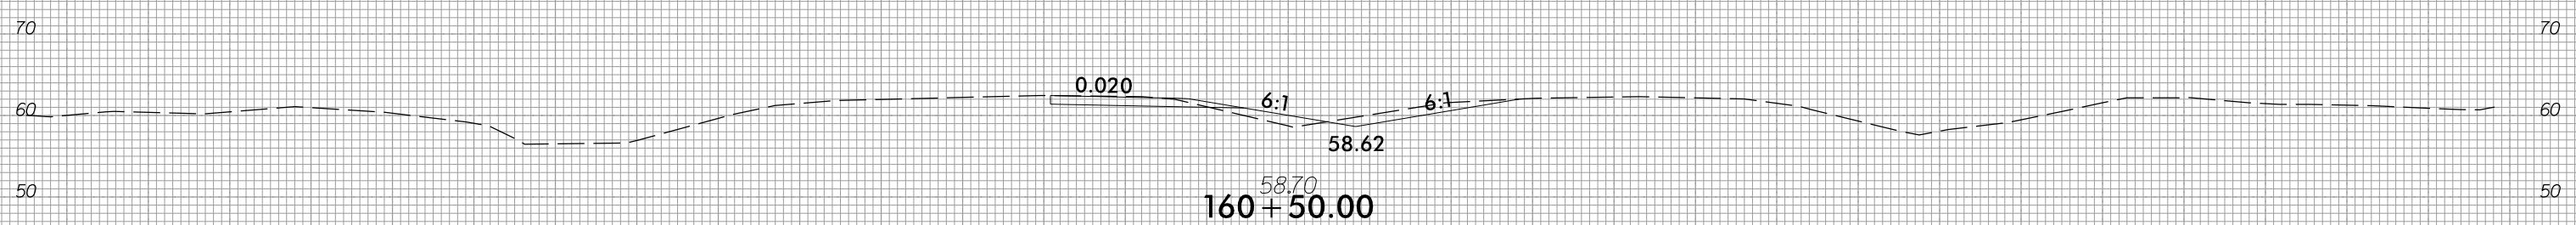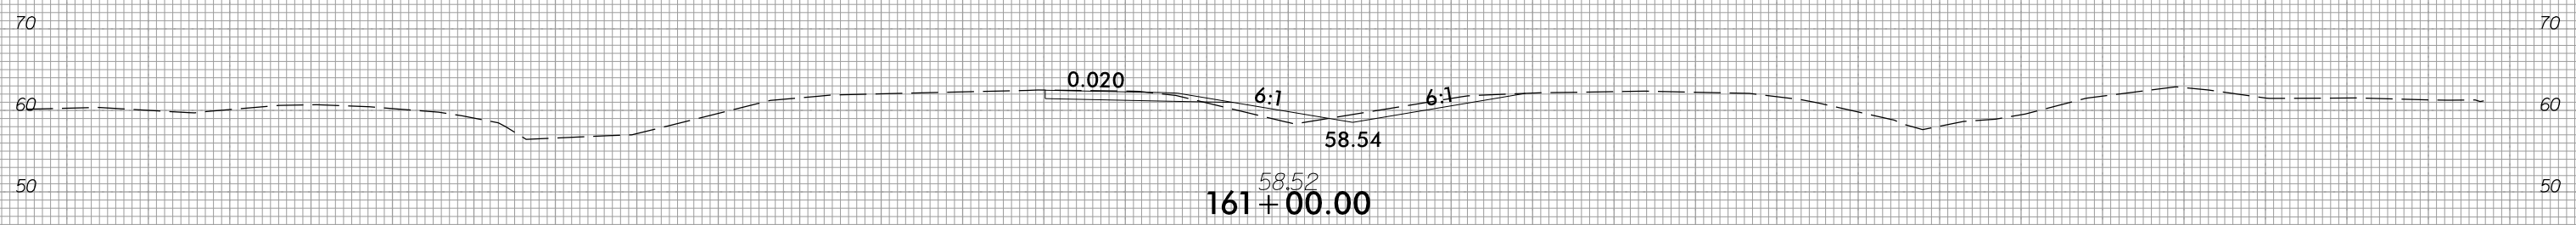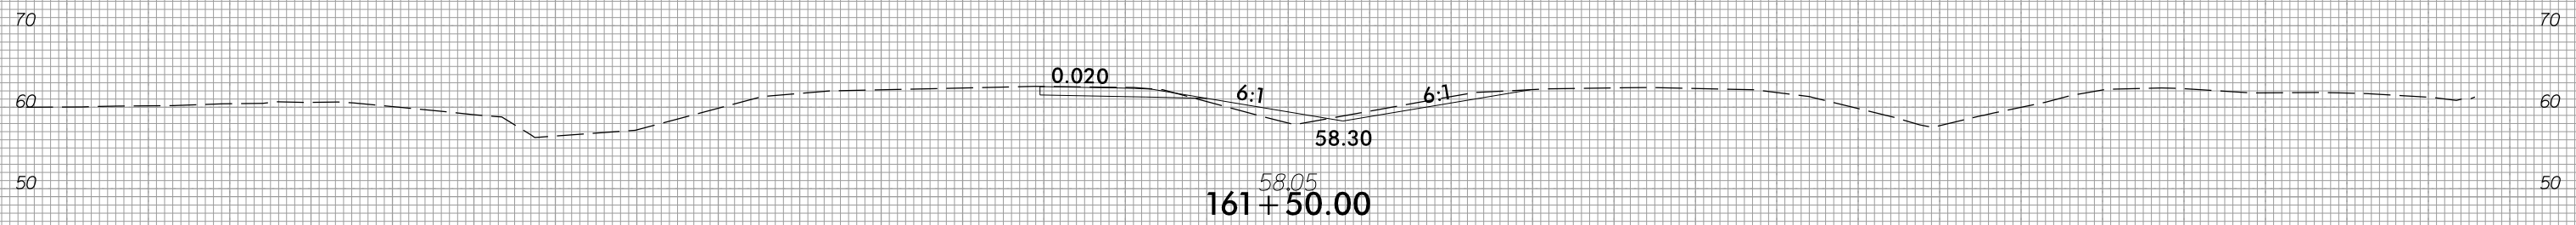

150 140 130 120 110 100 90 80 70 60 50 40 30 20 10 0 10 20 30 40 50 60 70 80 90 100 110 120 130 140 150

5/1/2018
U:\Roadway\CorridorModeling\W5601EV_XPL_L.dgn
KHP


6/23/16



| | |
|---------------------|-----------|
| PROJ. REFERENCE NO. | SHEET NO. |
| W-5601EV | X-65 |

| | |
|---------------------|-----------|
| PROJ. REFERENCE NO. | SHEET NO. |
| W-5601EV | X-65 |

150 140 130 120 110 100 90 80 70 60 50 40 30 20 10 0 10 20 30 40 50 60 70 80 90 100 110 120 130 140 150

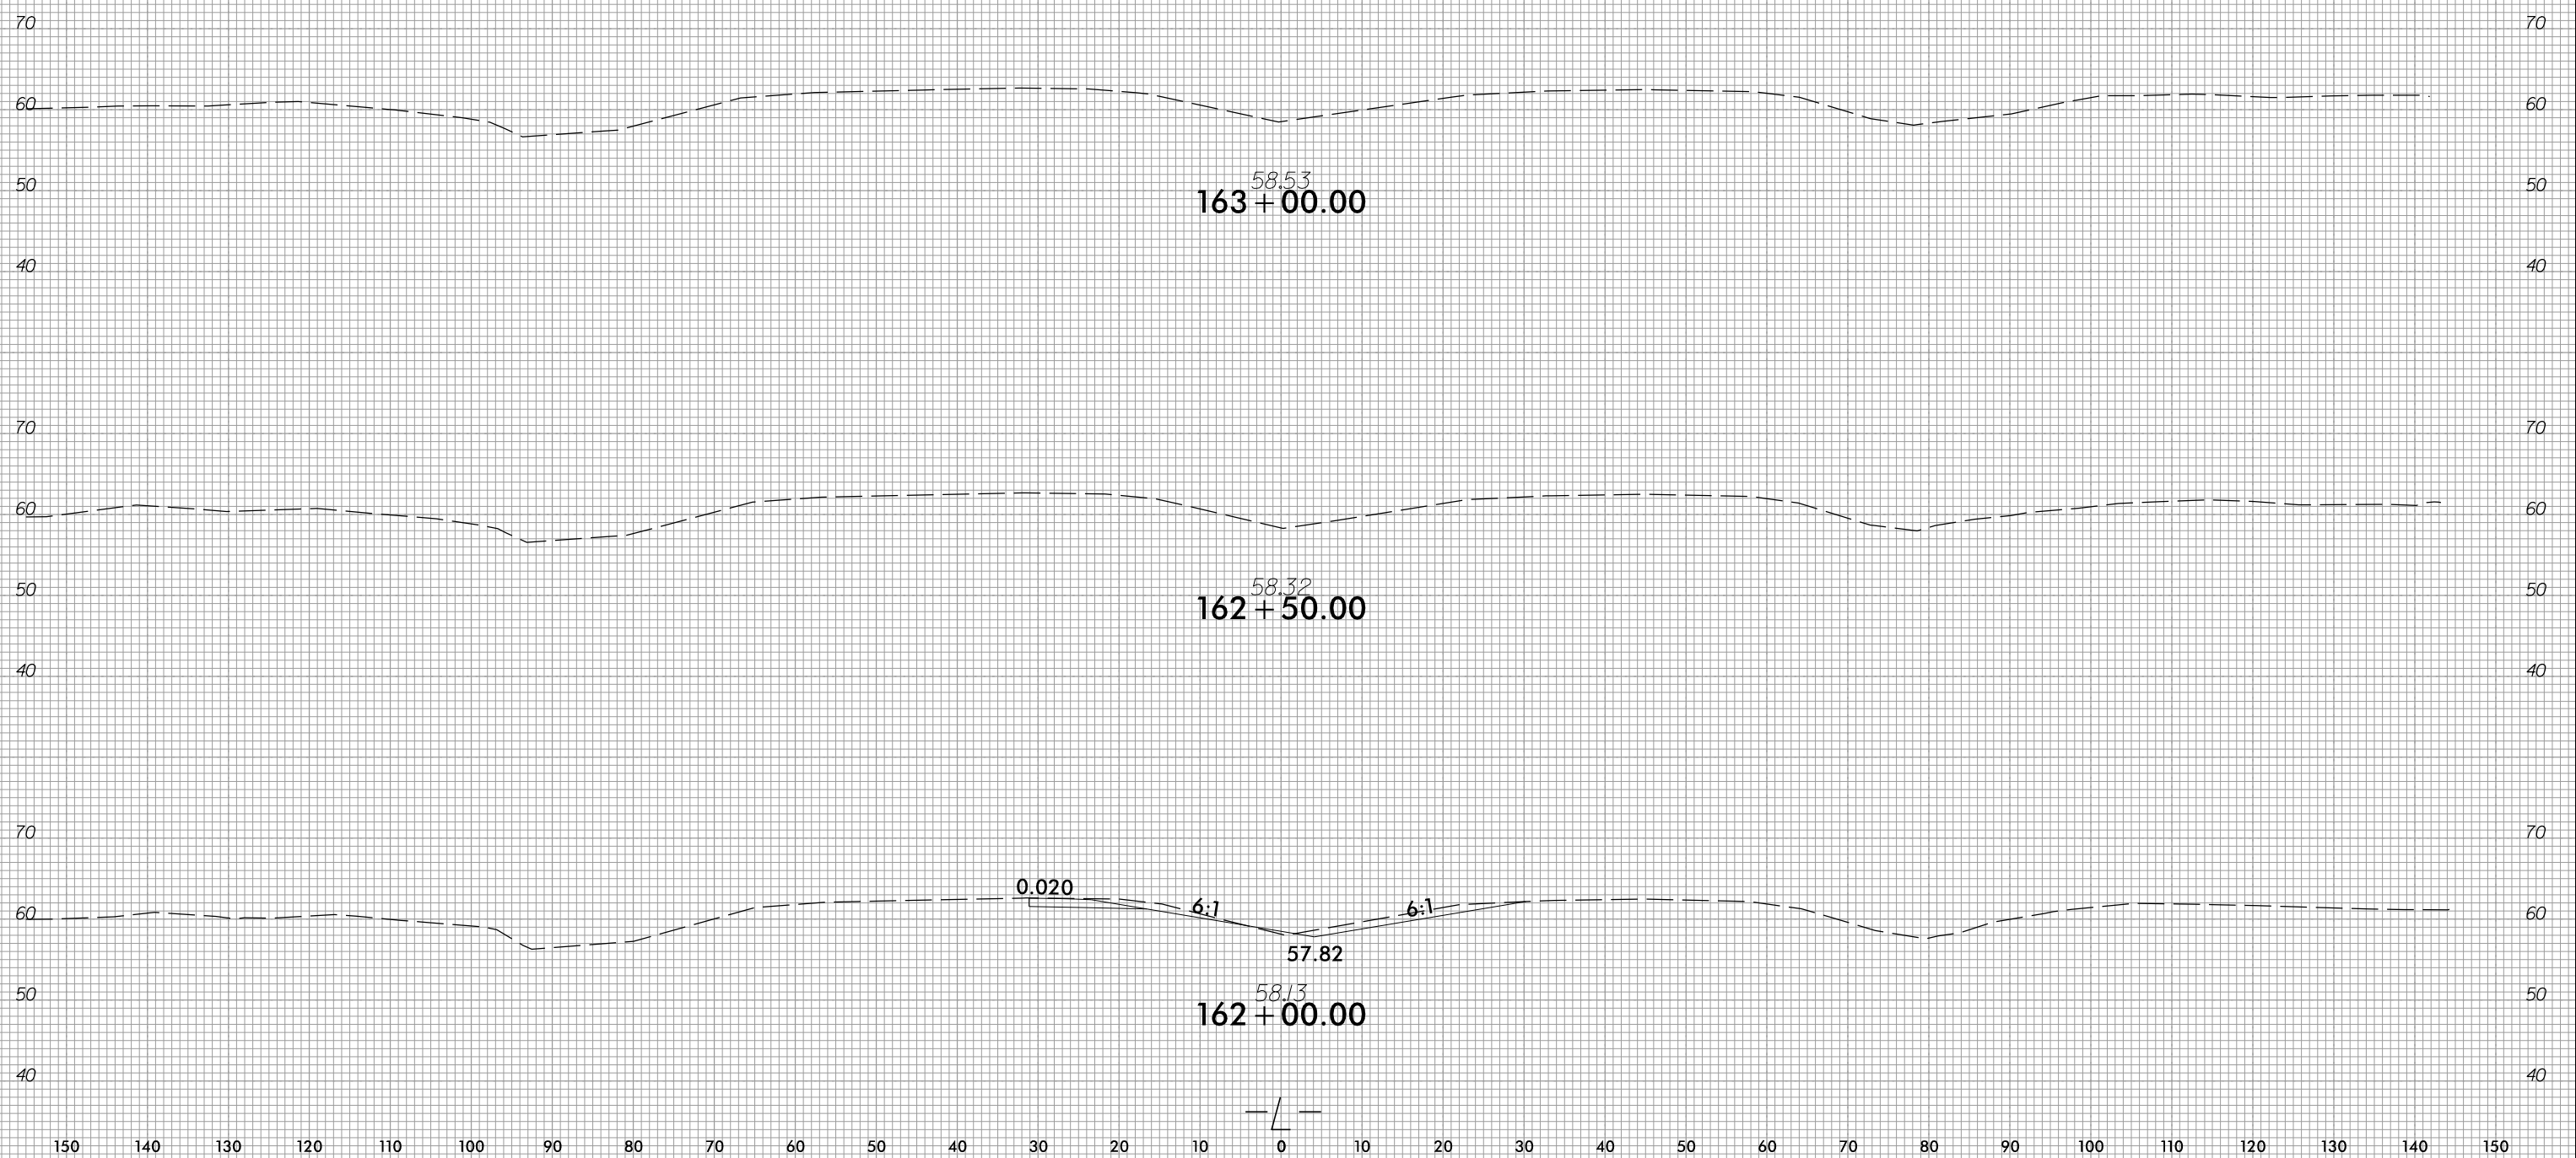

5/1/2018
 U:\Roadway\CorridorModeling\W5601EV_XPL_L.dgn
 KHP





6/23/16



| | |
|---------------------|----------|
| PROJ. REFERENCE NO. | W-5601EV |
| SHEET NO. | X-66 |

| | |
|---------------------|----------|
| PROJ. REFERENCE NO. | W-5601EV |
| SHEET NO. | X-66 |





150 140 130 120 110 100 90 80 70 60 50 40 30 20 10 0 10 20 30 40 50 60 70 80 90 100 110 120 130 140 150

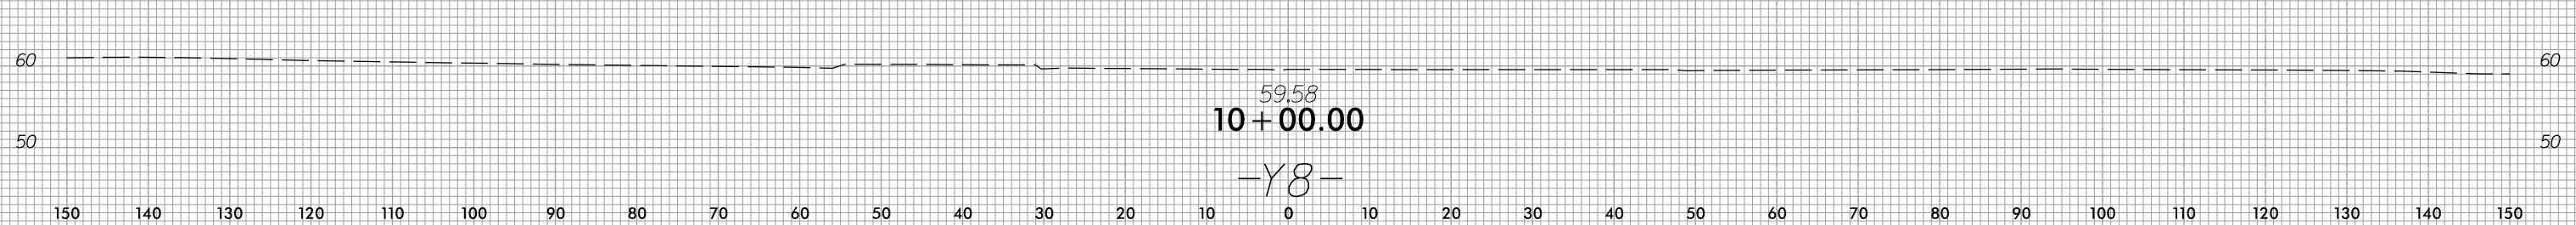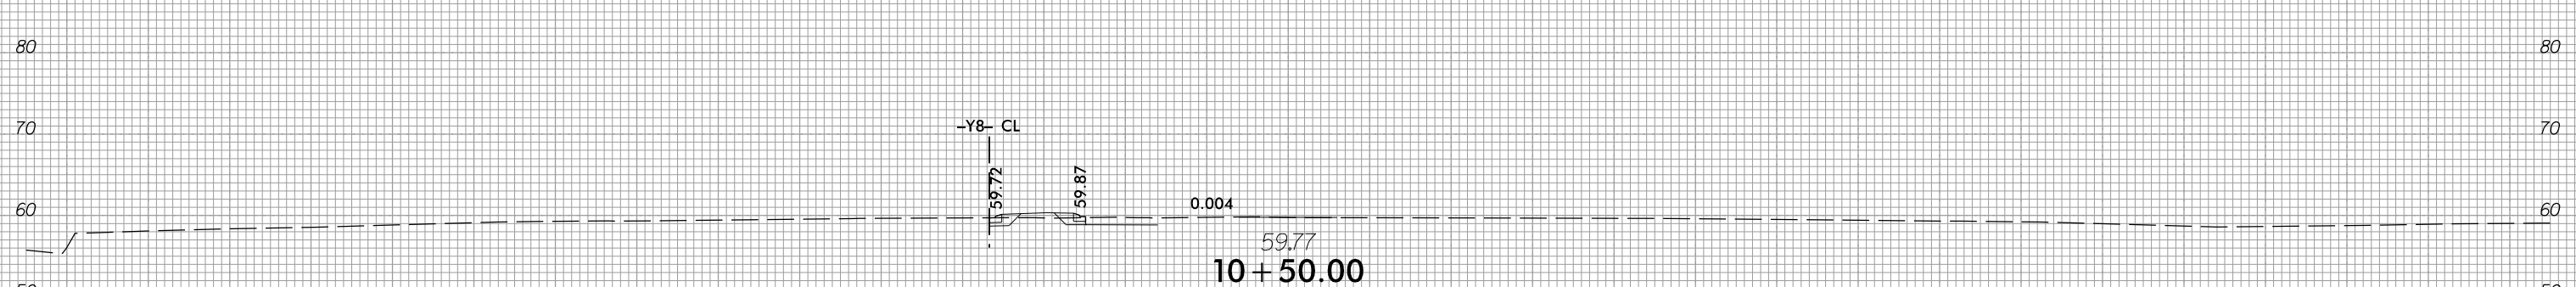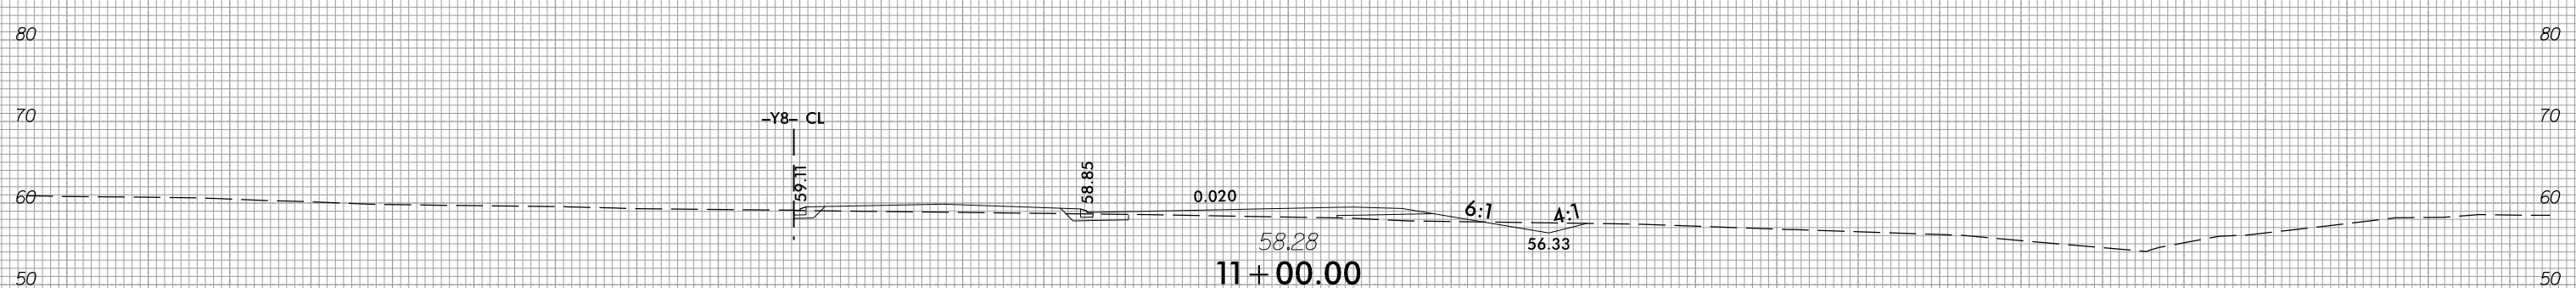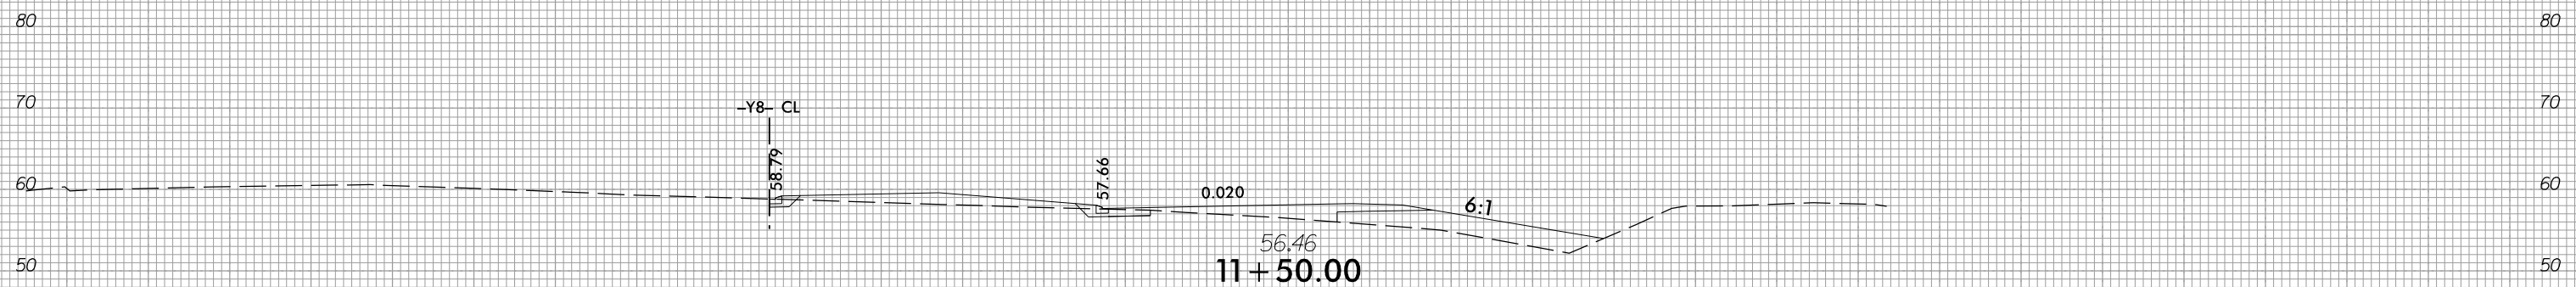

150 140 130 120 110 100 90 80 70 60 50 40 30 20 10 0 10 20 30 40 50 60 70 80 90 100 110 120 130 140 150

5/1/2018
 U:\Roadway\CorridorModeling\W5601EV_XPL_Y8.dgn
 KHP

150 140 130 120 110 100 90 80 70 60 50 40 30 20 10 0 10 20 30 40 50 60 70 80 90 100 110 120 130 140 150

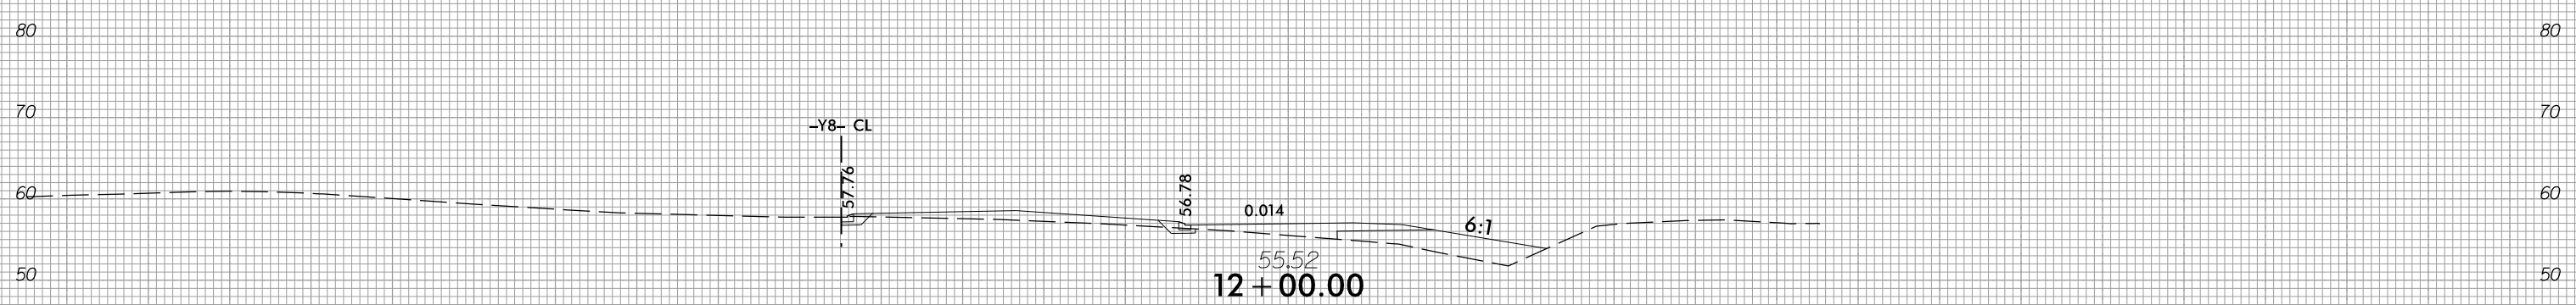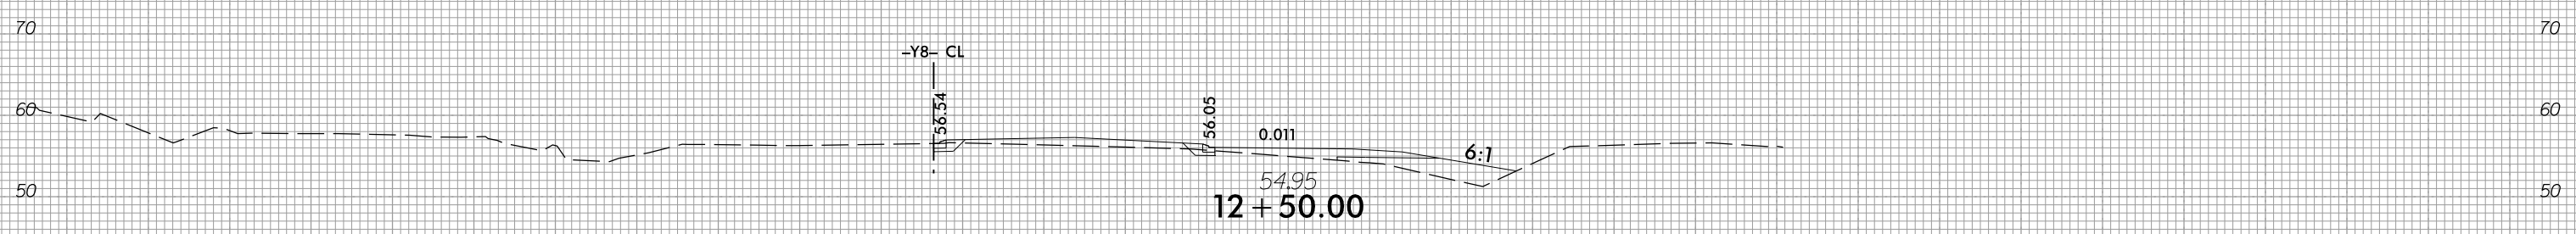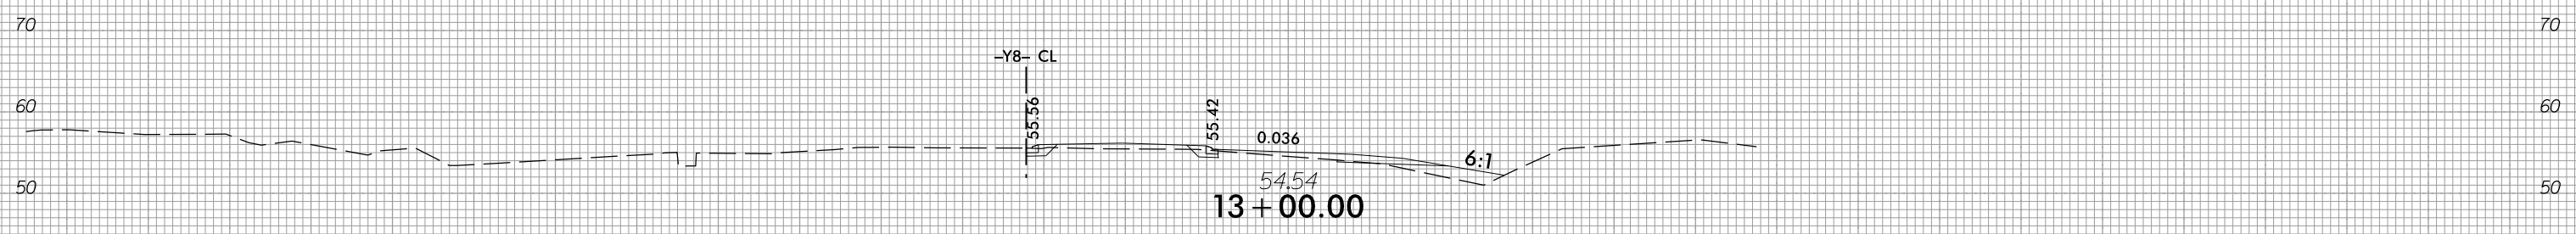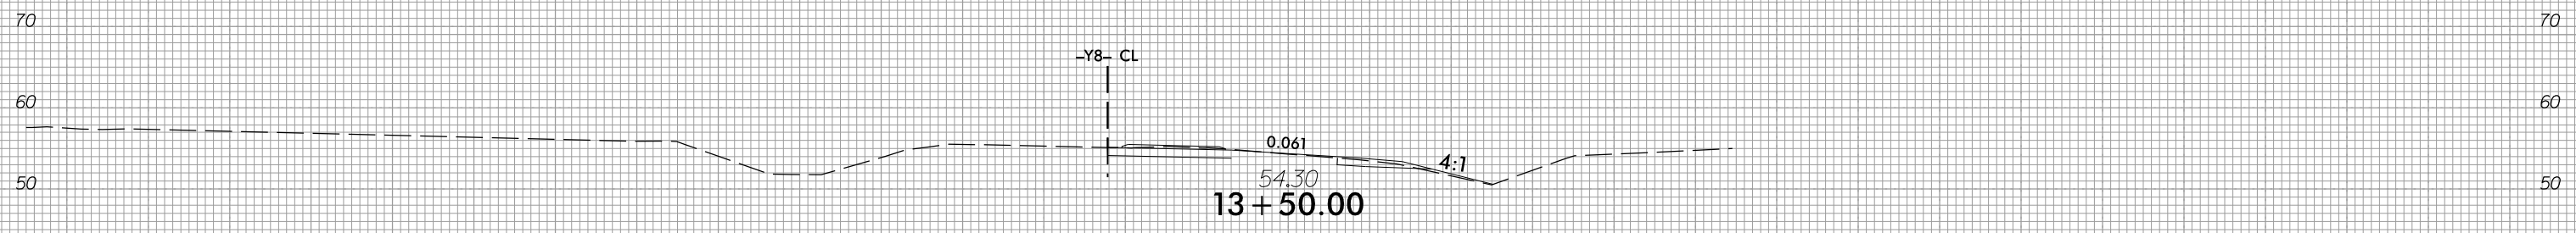

-Y8-

150 140 130 120 110 100 90 80 70 60 50 40 30 20 10 0 10 20 30 40 50 60 70 80 90 100 110 120 130 140 150