



6/27/19

PROJECT REFERENCE NO. U-4405	SHEET NO. 2A-4
ROADWAY DESIGN ENGINEER SEAL 024929 CLARENCE J. MORGAN 6/24/2018	PAVEMENT DESIGN ENGINEER SEAL 022896 CLARK W. HARRISON 6/15/2018
DOCUMENT NOT CONSIDERED FINAL UNLESS ALL SIGNATURES COMPLETED	

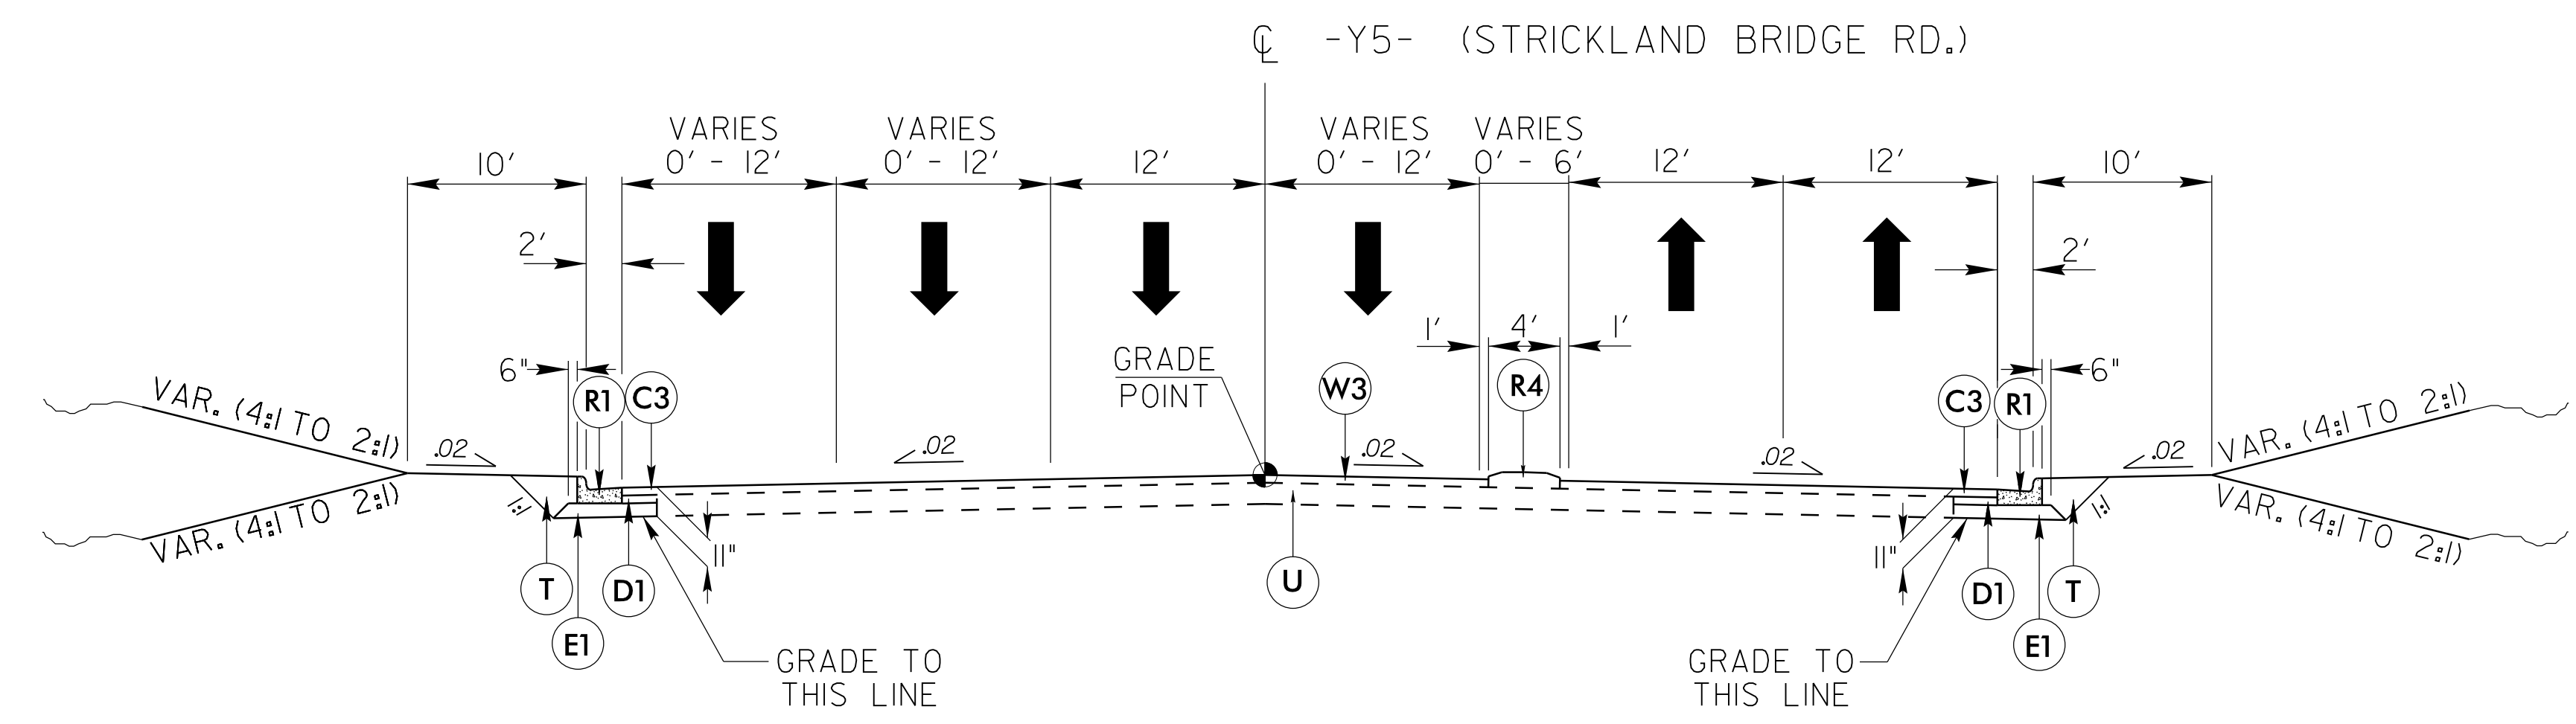

TYPICAL SECTION 7
 -Y5- STA. 19+60.00 TO -Y5- STA. 20+65.04
 -Y5- STA. 21+71.04 TO -Y5- STA. 25+55.00

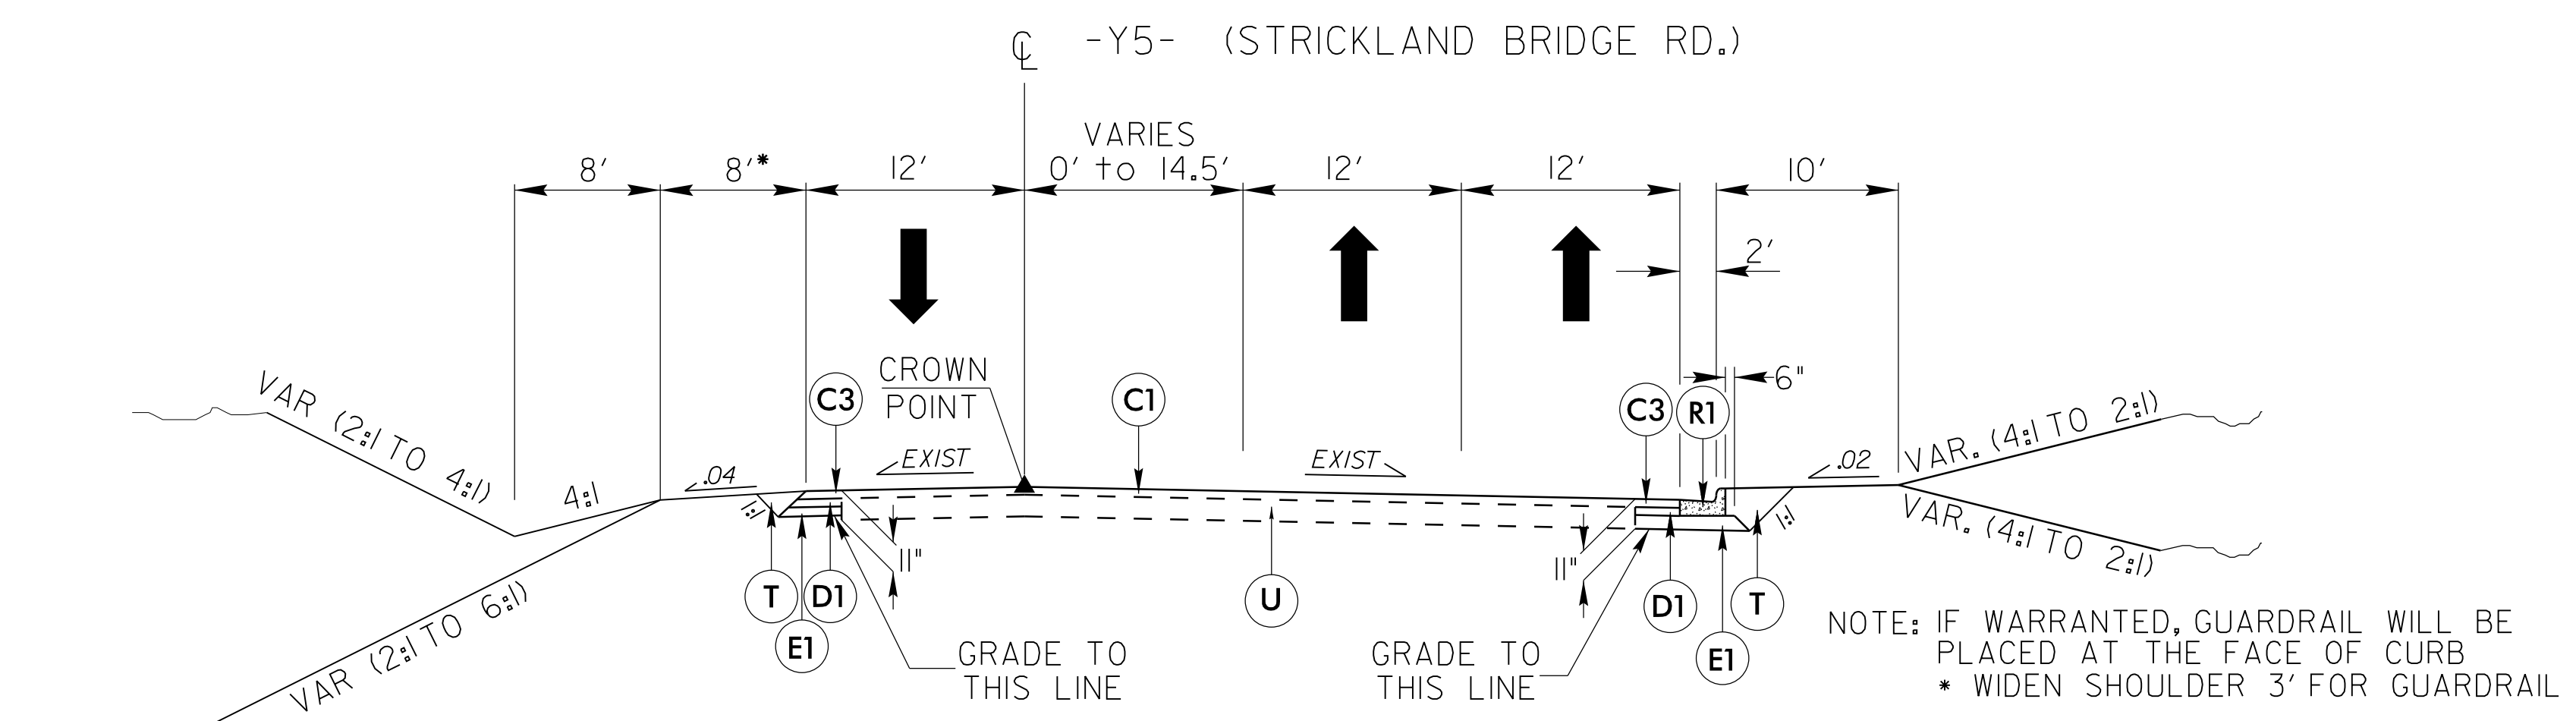

TYPICAL SECTION 8
 -Y5- STA. 25+55.00 TO -Y5- STA. 28+00.00

NOTE: IF WARRANTED, GUARDRAIL WILL BE PLACED AT THE FACE OF CURB
 * WIDEN SHOULDER 3' FOR GUARDRAIL

PAVEMENT SCHEDULE	
C1	1.5" S9.5B
C3	3" S9.5B
D1	4" 119.0C
E1	4" B25.0C
R1	2'-6" CURB AND GUTTER
R4	MONOLITHIC ISLAND (KEYED IN)
S	SIDEWALK
T	EARTH MATERIAL
U	EXISTING PAVEMENT
W3	WEDGING

I:\JUN-2018_2429
 R:\Roadway\Projects\U4405_rdy_tup.dgn
 \$\$\$\$\$\$SUSANMEE\$