
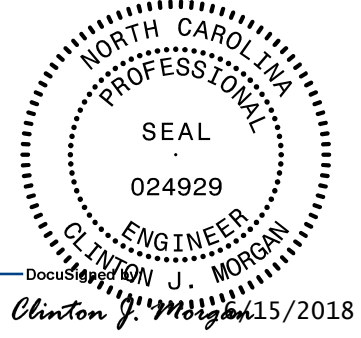


INTERSECTION DETAILS


NOT TO SCALE

PROJECT REFERENCE NO. U-4405	SHEET NO. 2B-1
RW SHEET NO.	
ROADWAY DESIGN ENGINEER	HYDRAULICS ENGINEER
	
DOCUMENT NOT CONSIDERED FINAL UNLESS ALL SIGNATURES COMPLETED	

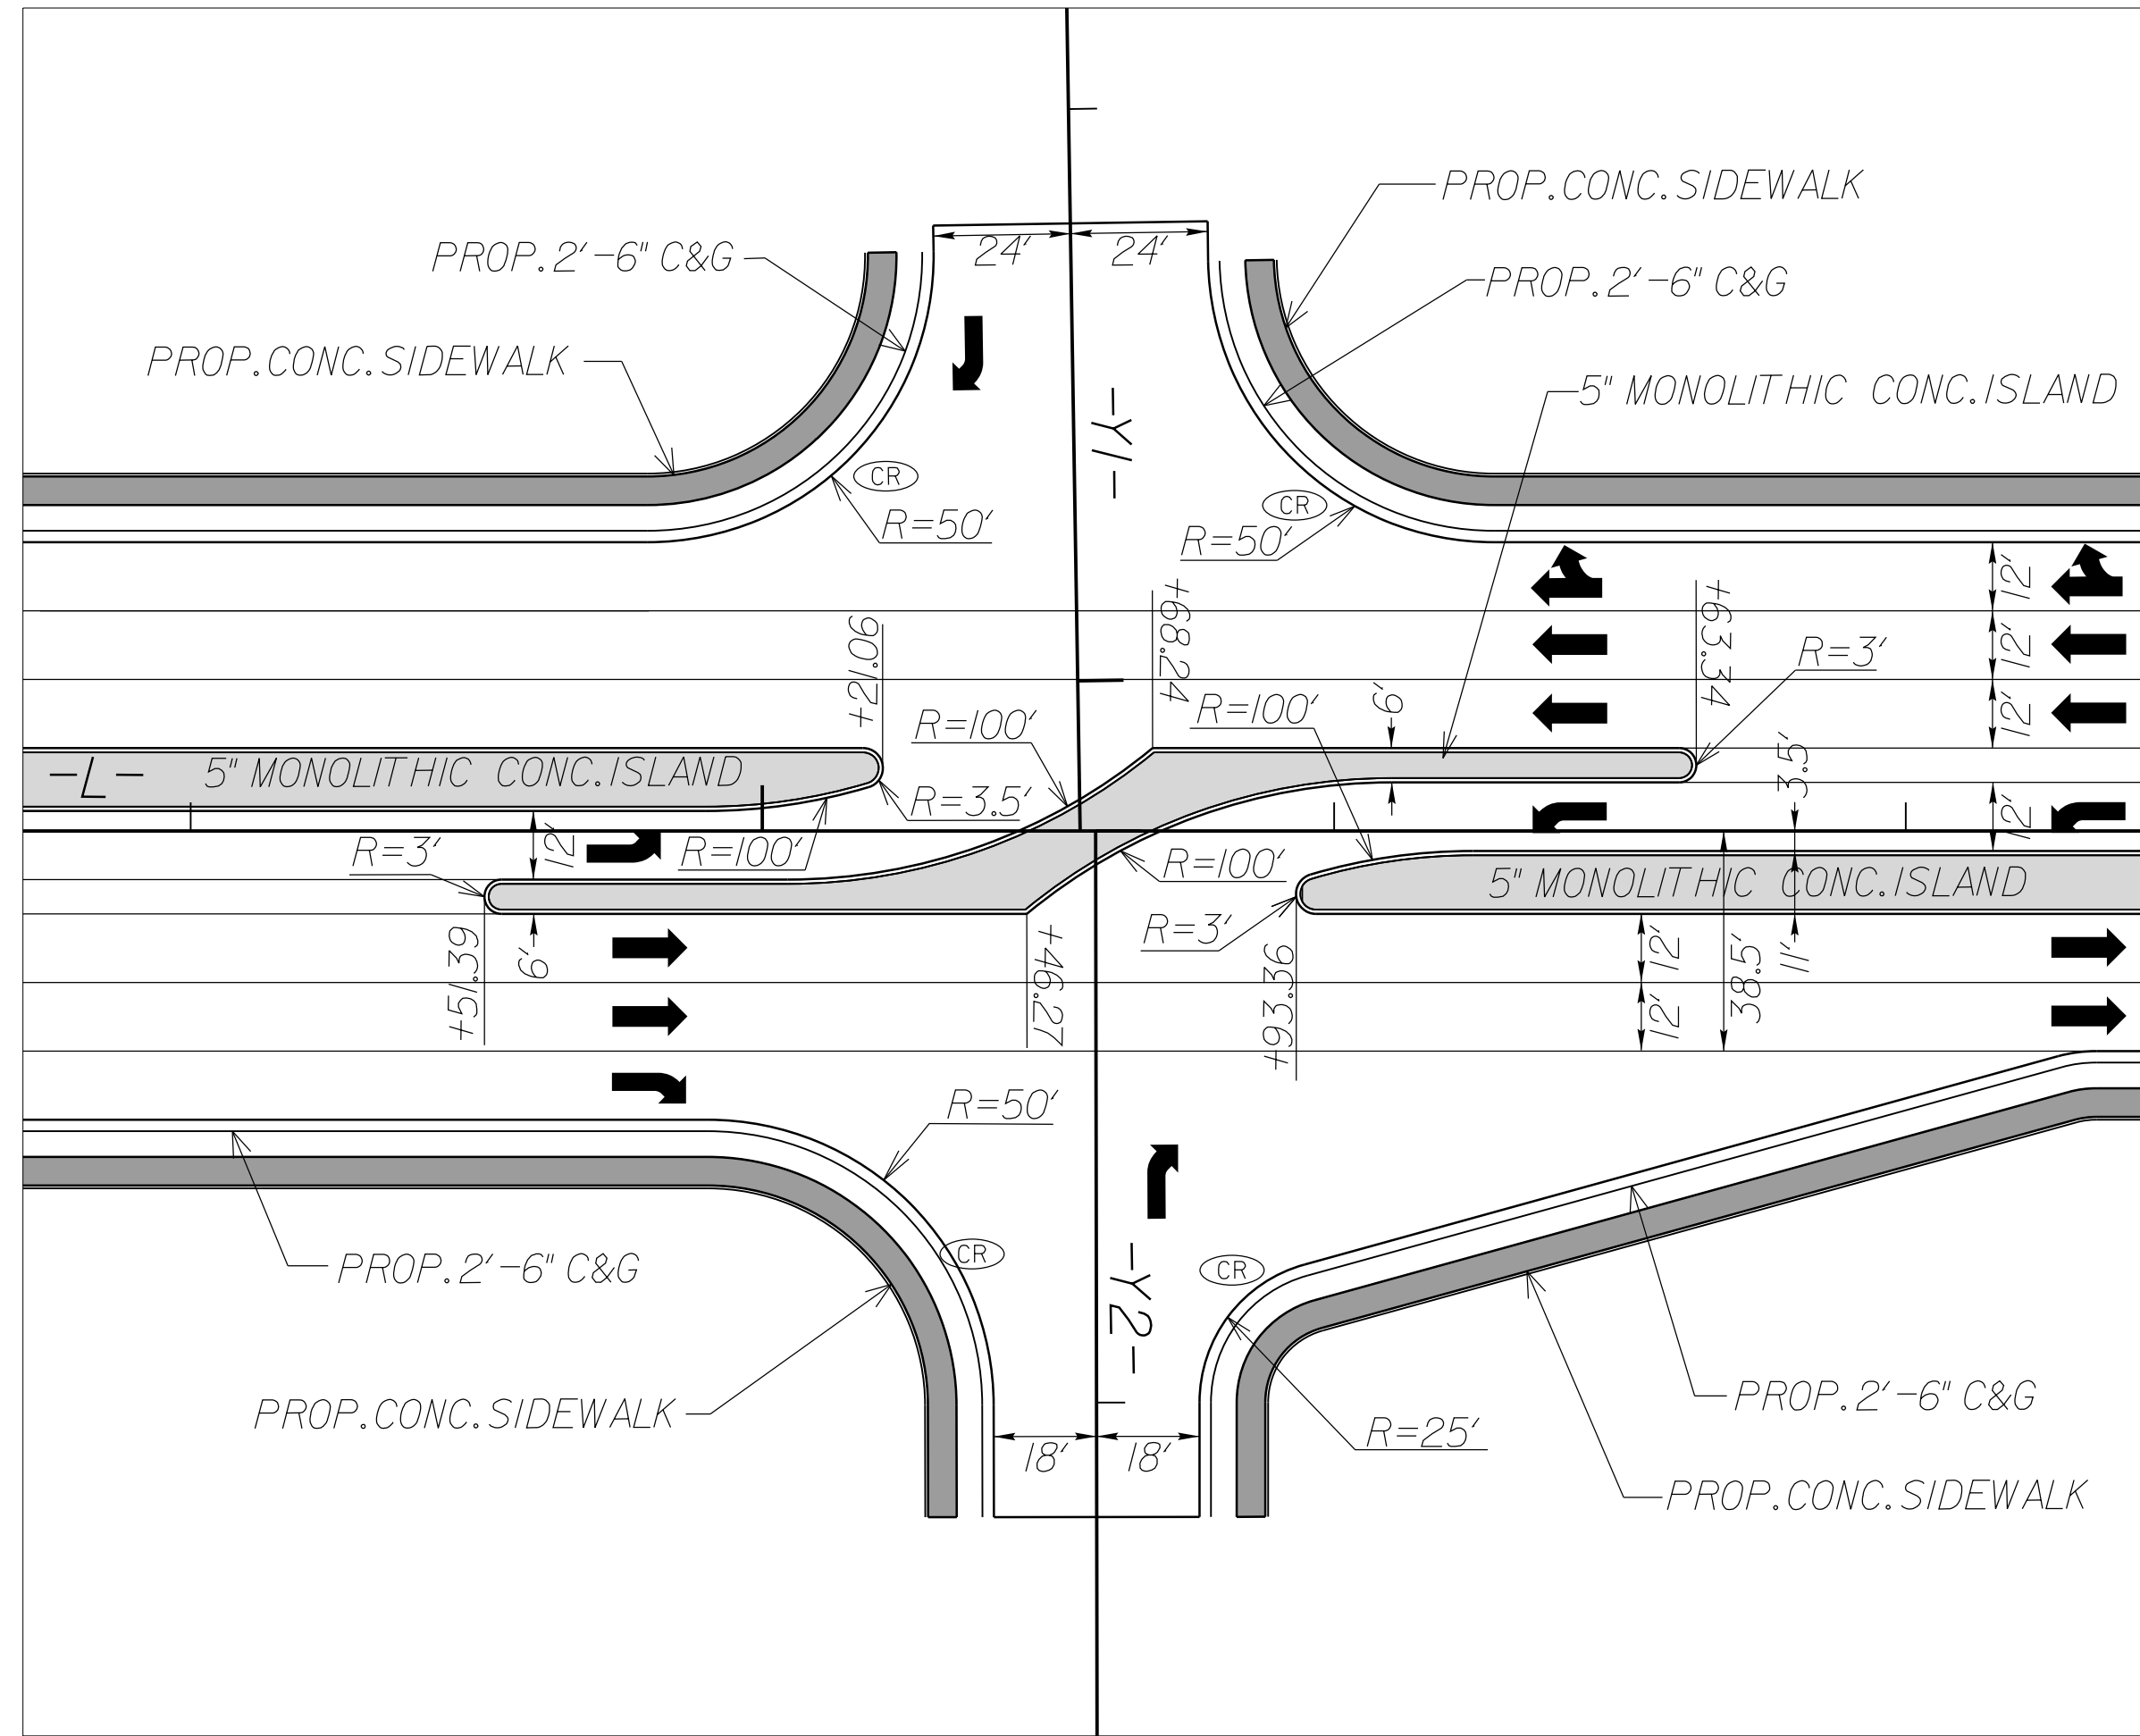

**INTERSECTION OF
RAEFORD ROAD (-L-)
AND FESTIVAL DRIVE (-Y2-)
(SEE PLAN SHEET 4)**

**INTERSECTION OF
RAEFORD ROAD (-L-)
AND ARRAN CIRCLE (-Y6-)
(SEE PLAN SHEET 10)**

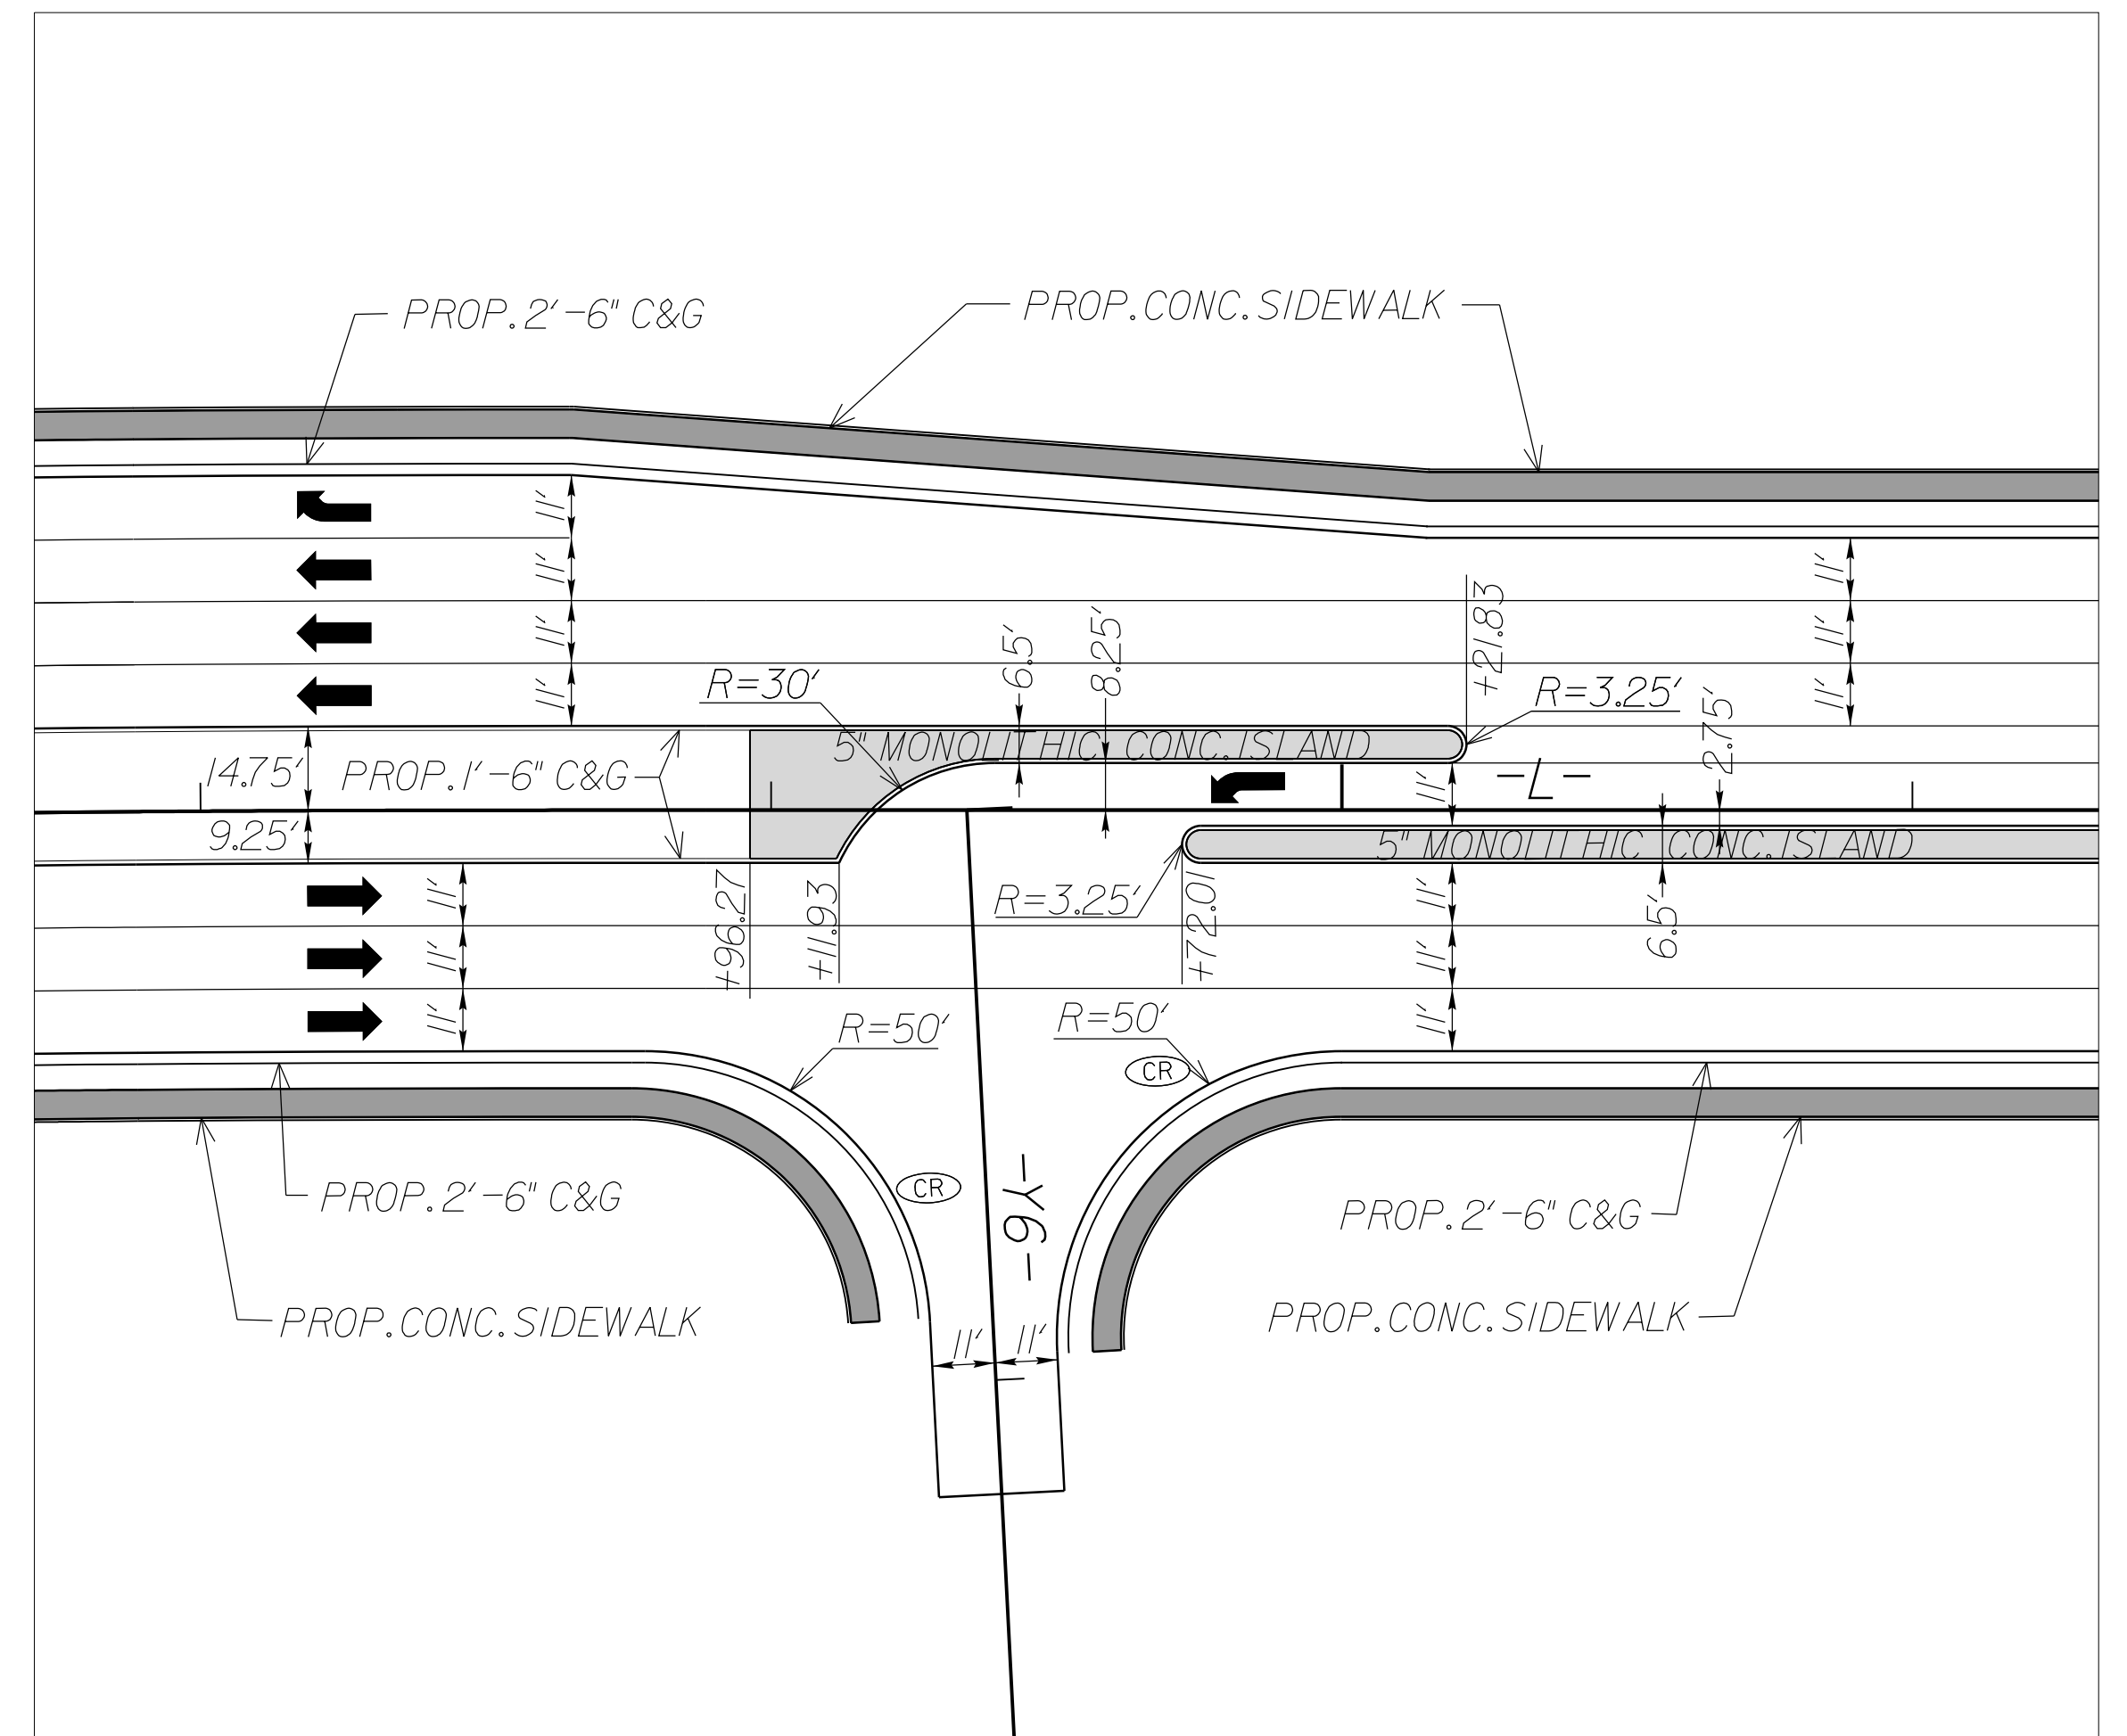

NOTE: SEE PMP PLANS FOR WHEEL CHAIR RAMP AND PAVEMENT MARKING LOCATIONS

REVISIONS