


8/17/99

INTERSECTION DETAILS


NOT TO SCALE

PROJECT REFERENCE NO. U-4405	SHEET NO. 2B-6
RW SHEET NO.	
ROADWAY DESIGN ENGINEER	HYDRAULICS ENGINEER
DOCUMENT NOT CONSIDERED FINAL UNLESS ALL SIGNATURES COMPLETED	

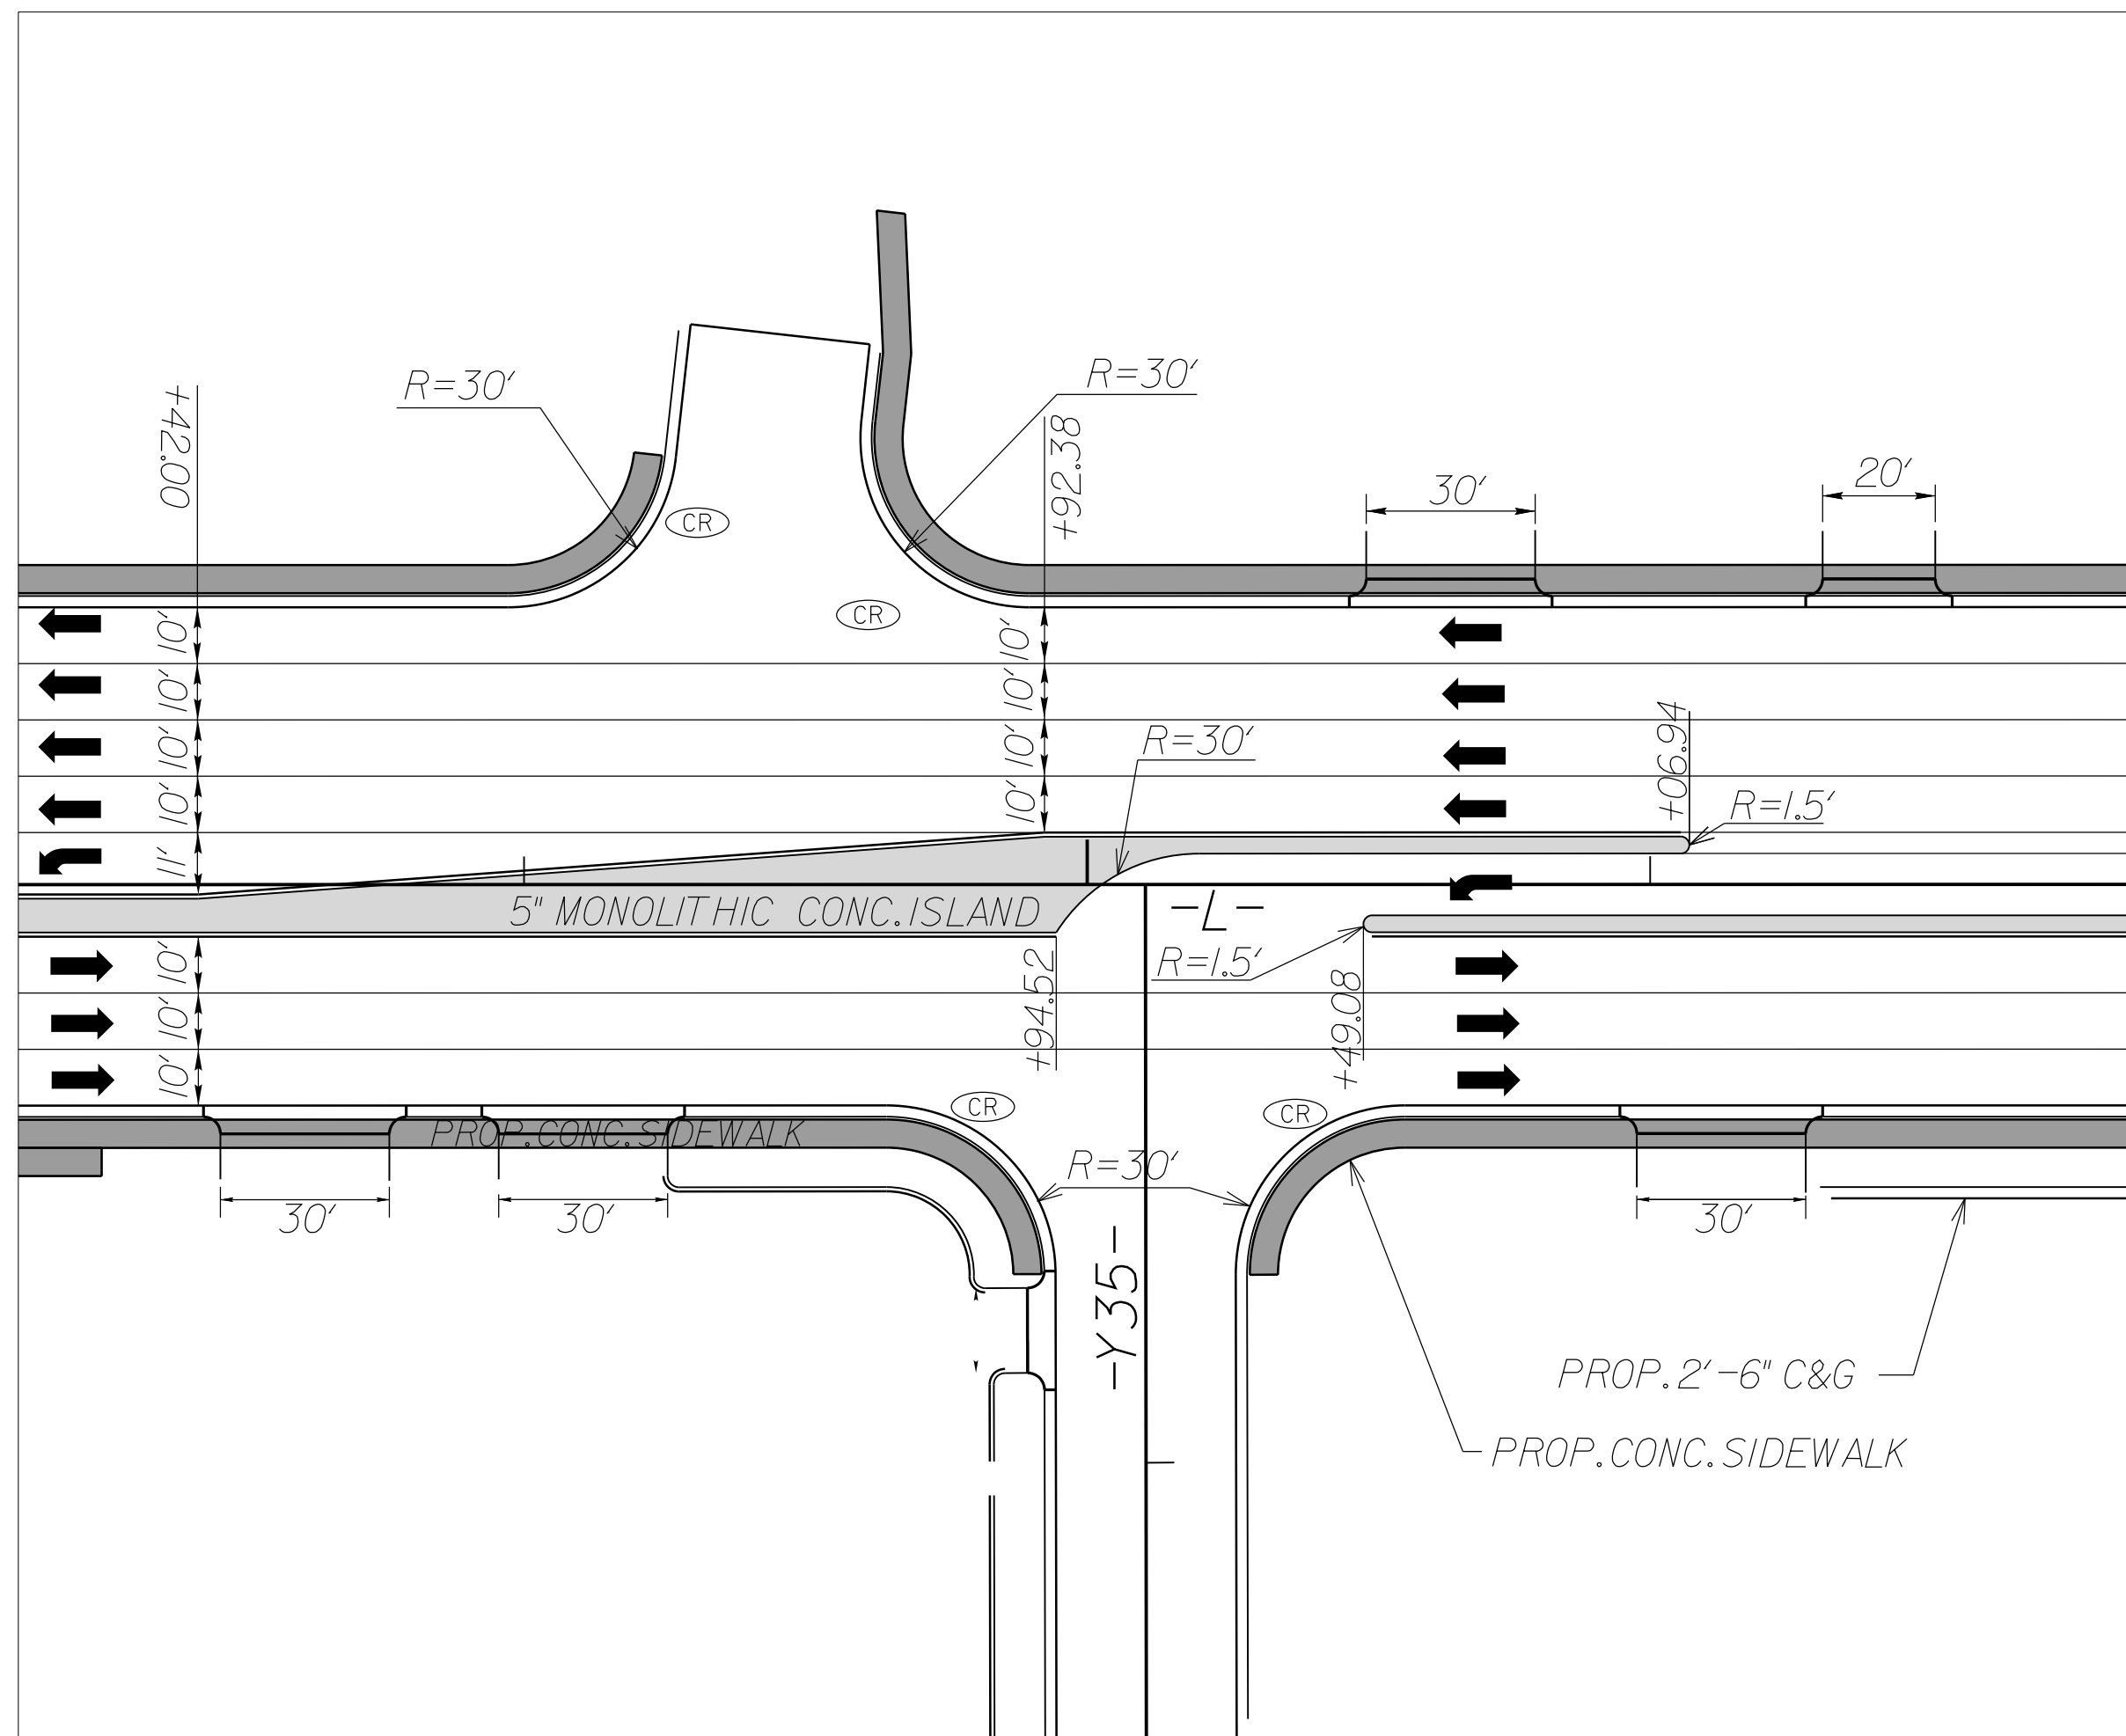

**INTERSECTION OF
RAEFORD ROAD (-L-)
AND MARLBOROUGH ROAD (-Y35-)
(SEE PLAN SHEET 25)**

**INTERSECTION OF
RAEFORD ROAD (-L-)
AND EXECUTIVE PLACE (-Y40-)
(SEE PLAN SHEET 26)**

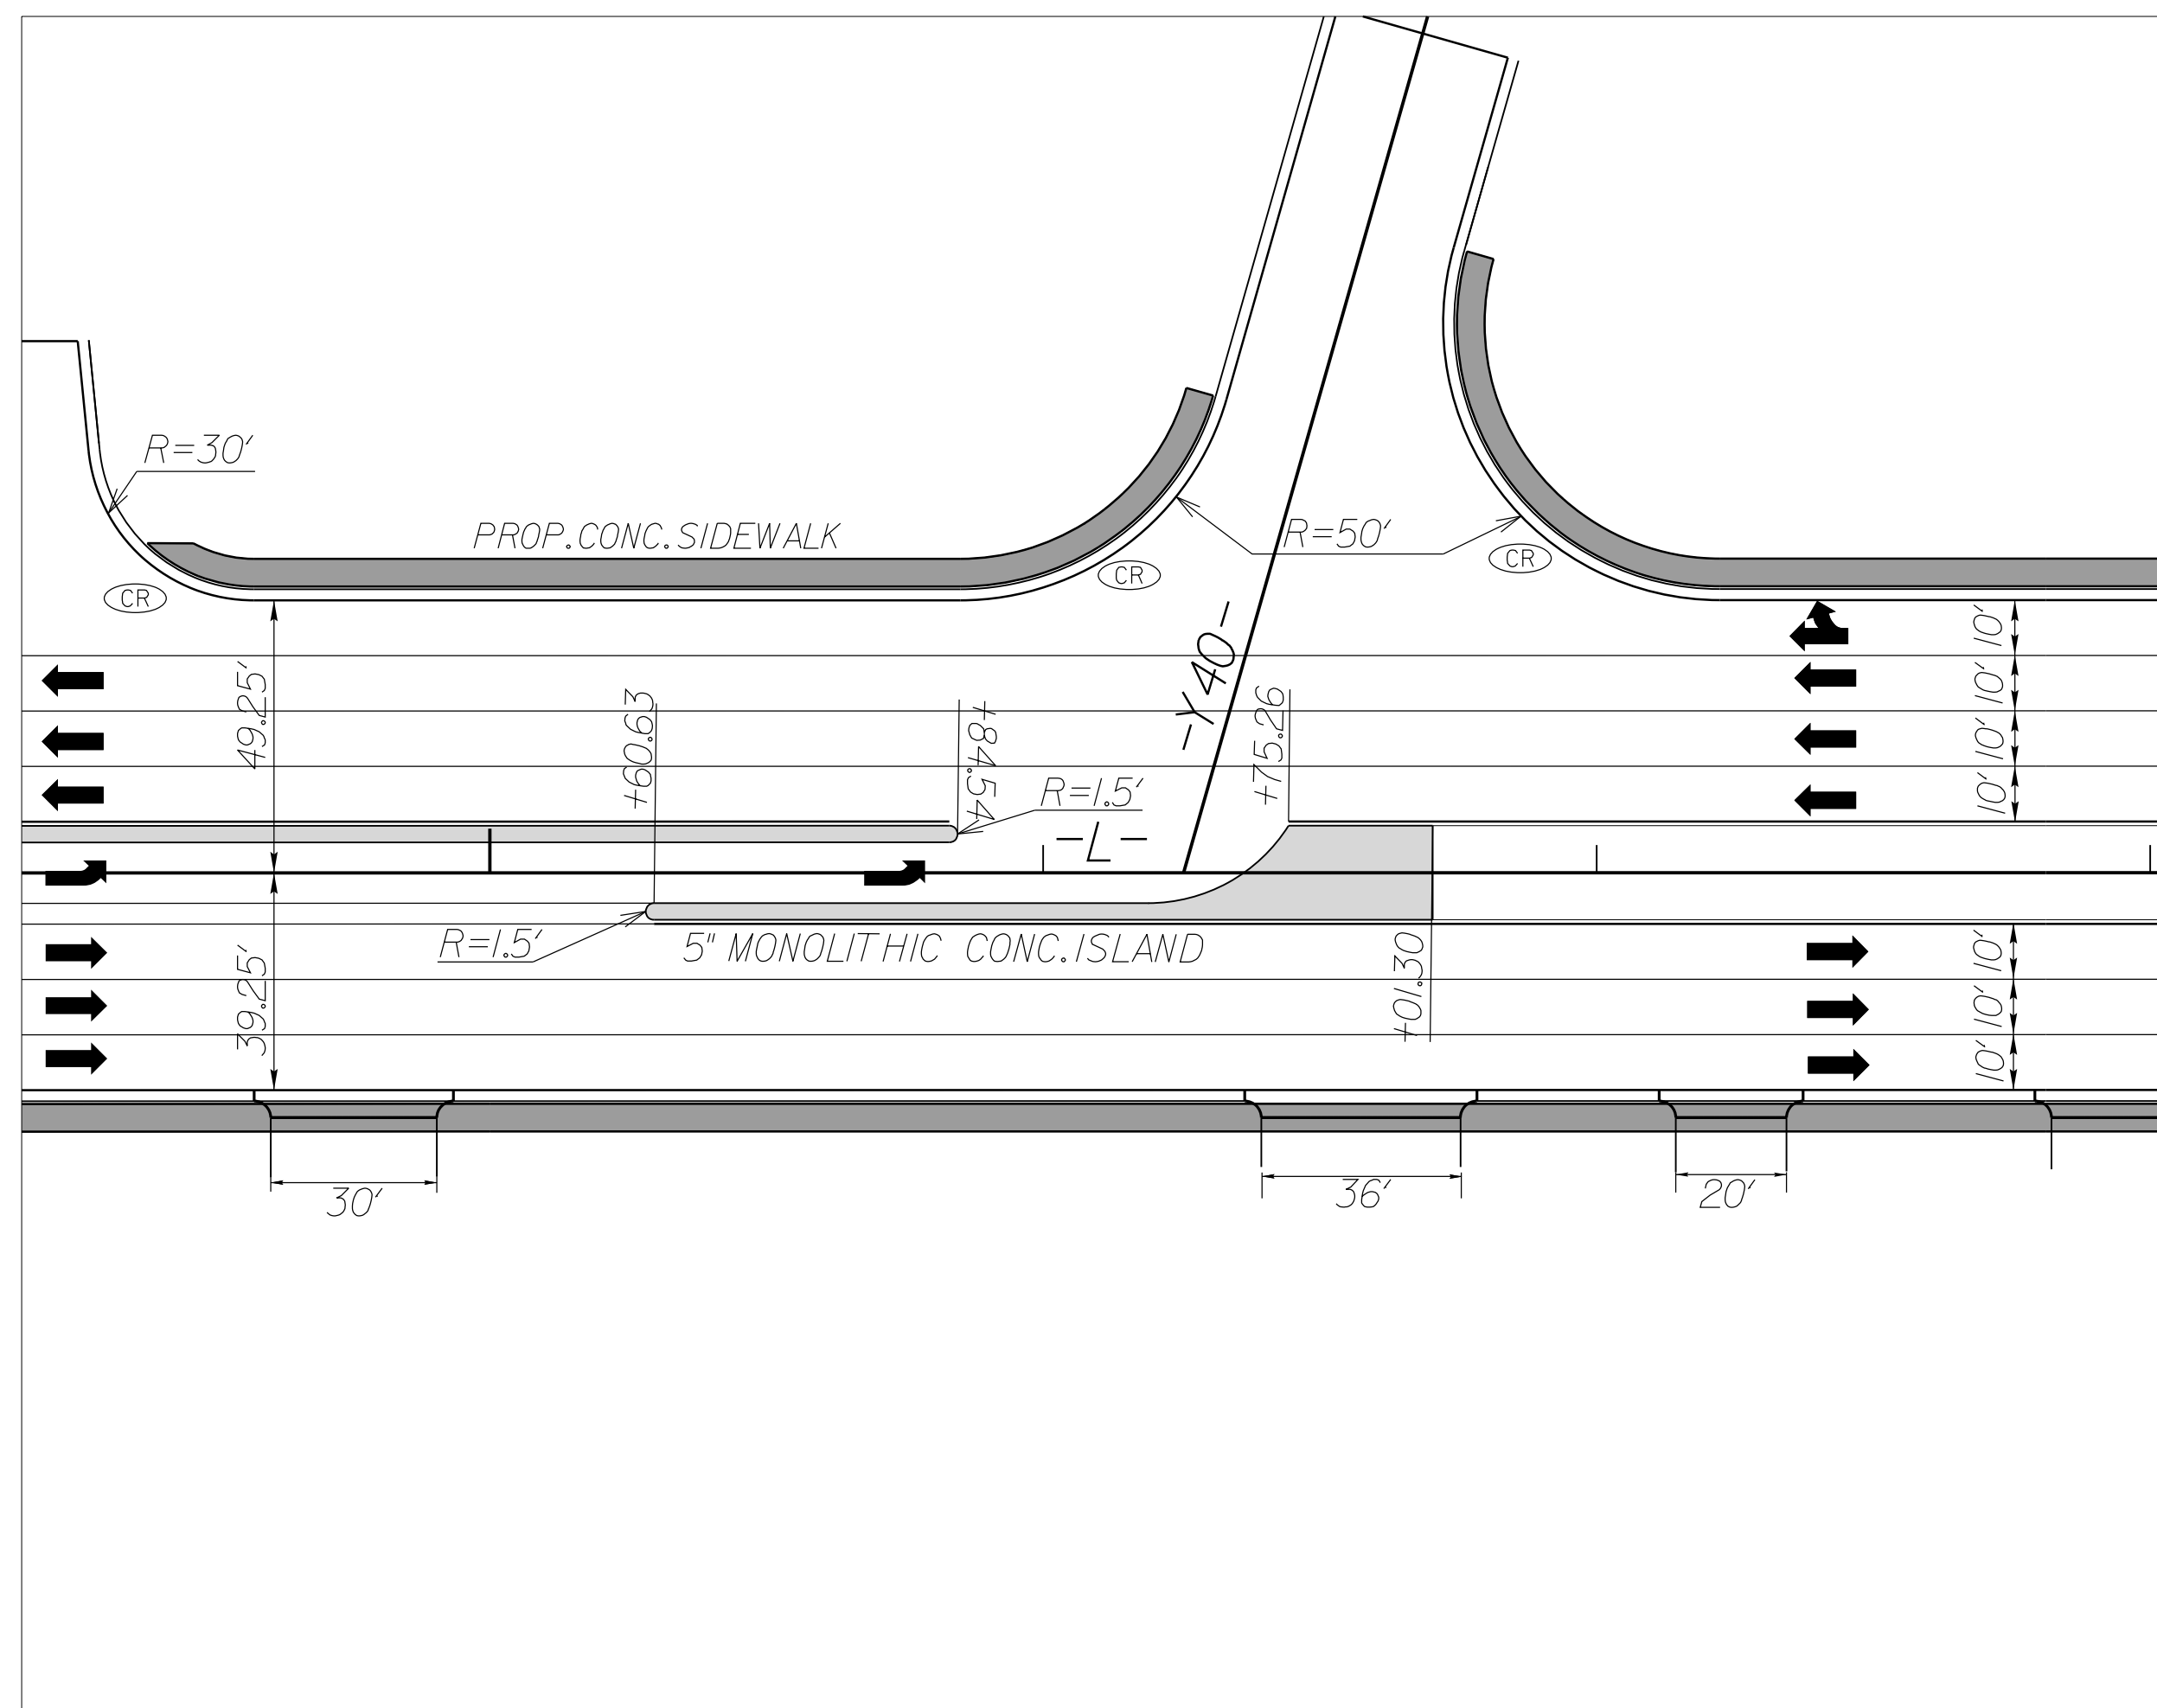

**NOTE: SEE PMP PLANS FOR WHEEL CHAIR RAMP
AND PAVEMENT MARKING LOCATIONS**

REVISIONS

17 MAY 2018 10:34
R:\Projects\U4405\rdw_psh_2B-6.dgn
\$\$\$\$\$DISPERM\$\$\$\$\$