


EDI MODEL 2018ECLIP-NC CONFLICT MONITOR PROGRAMMING DETAIL

(remove jumpers and set switches as shown)

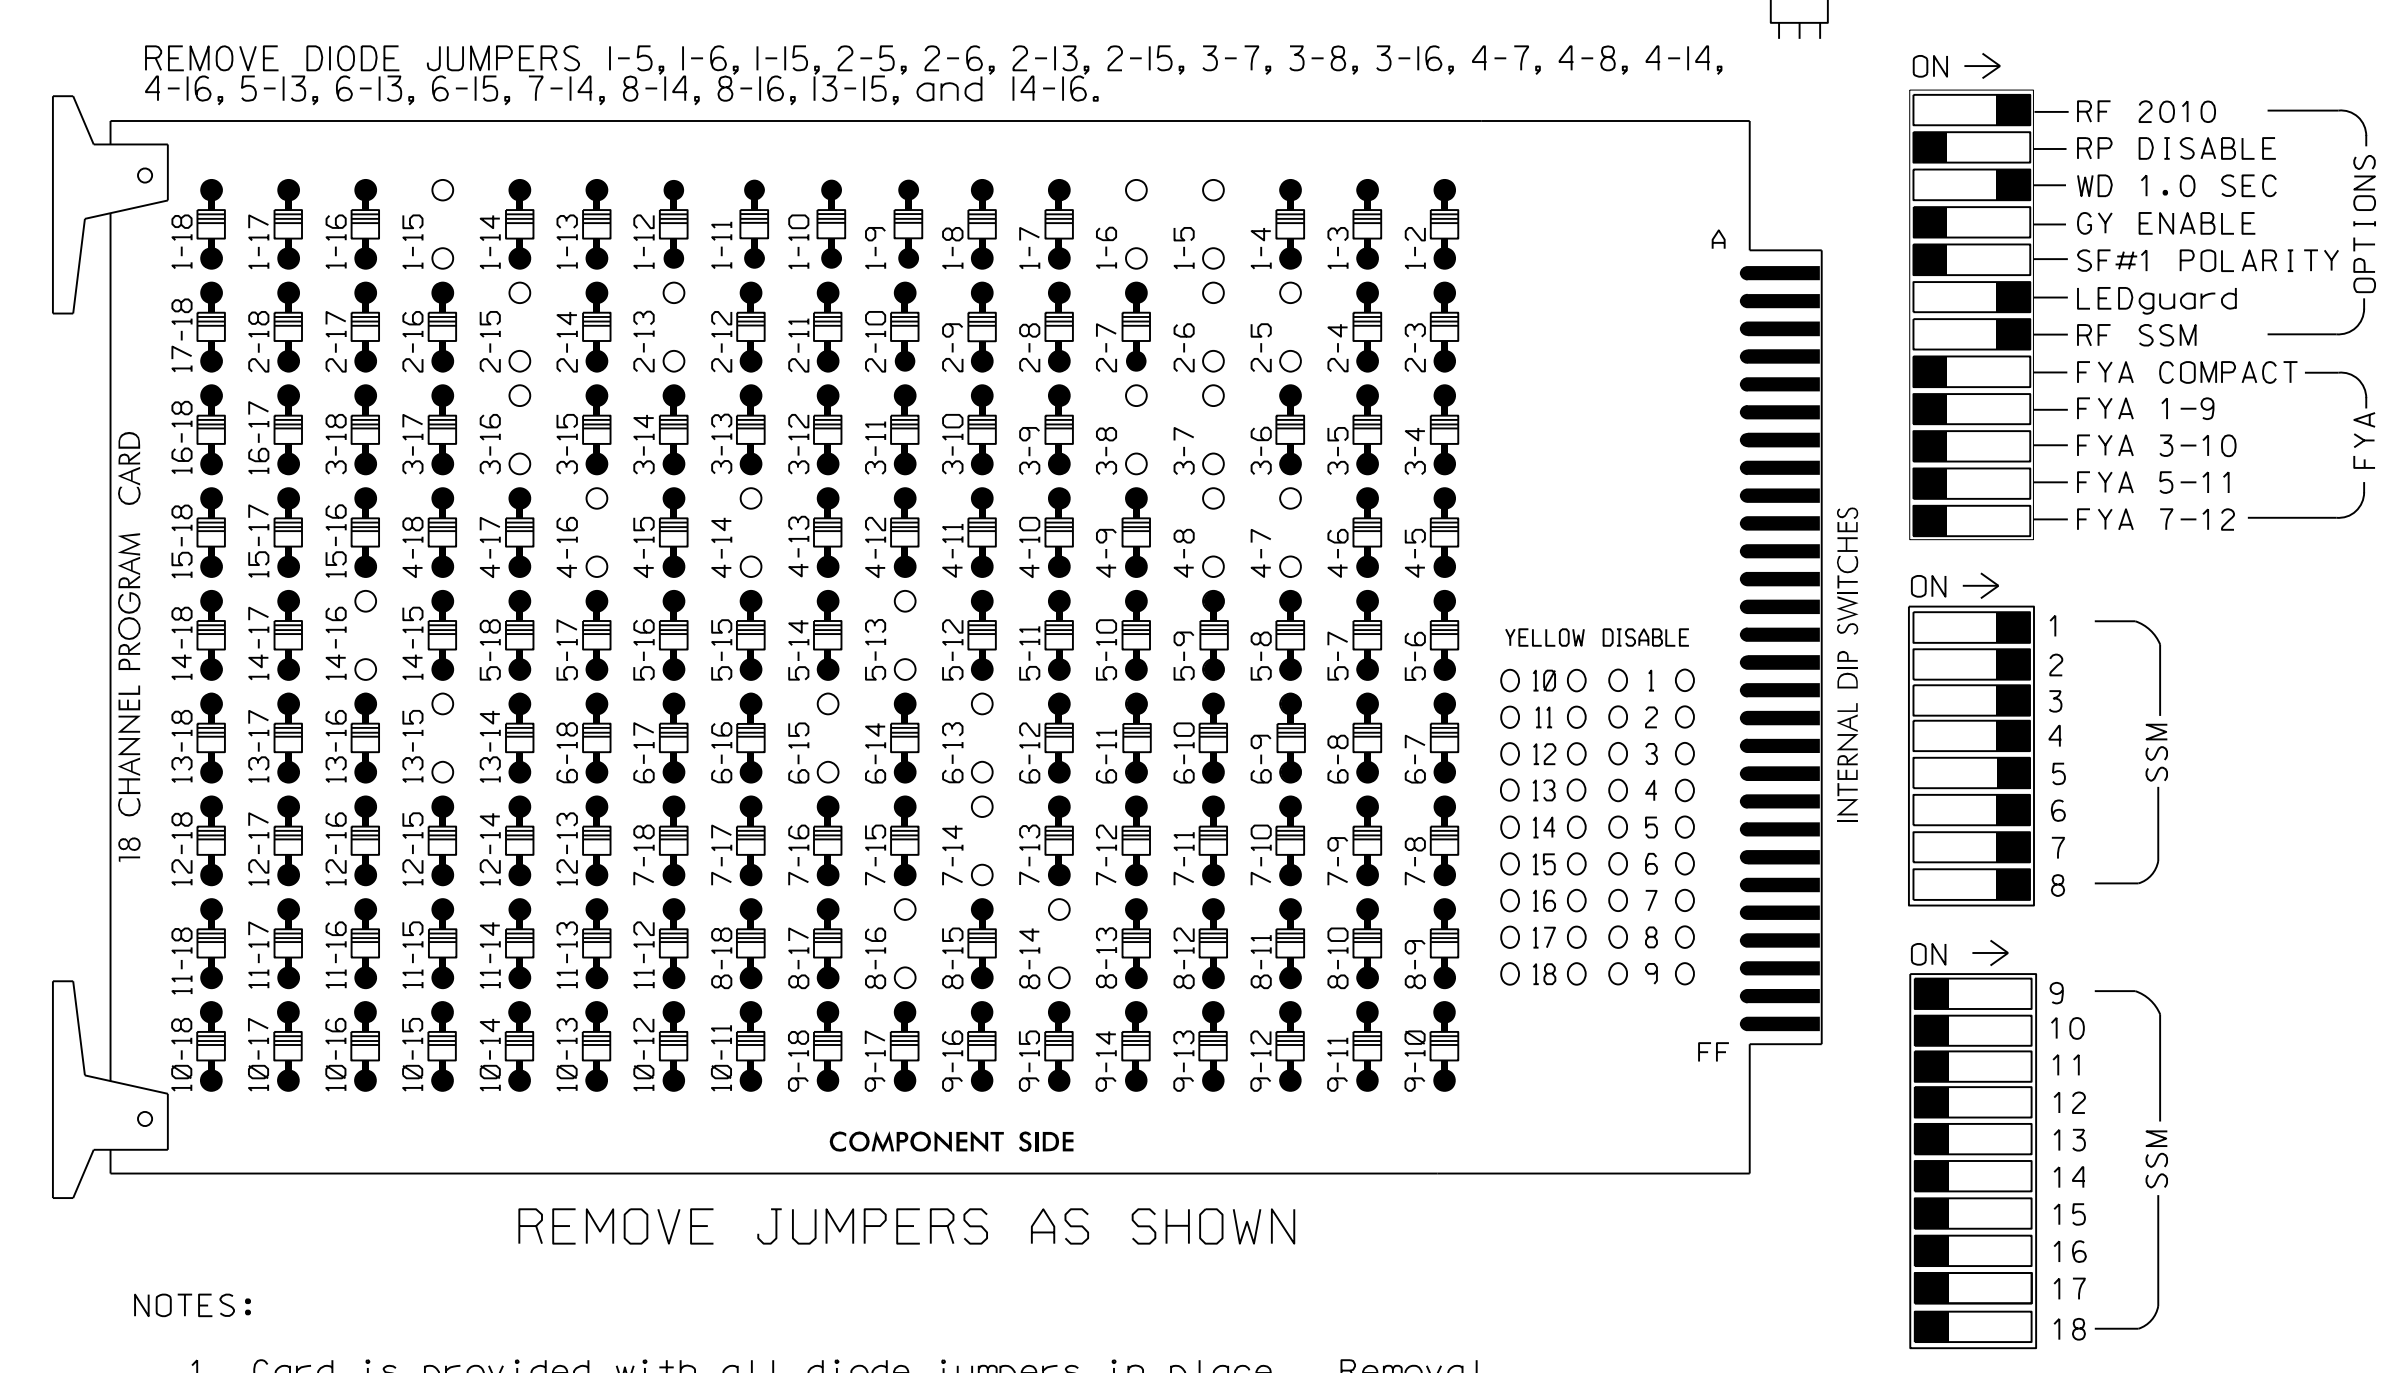

- NOTES:
- Card is provided with all diode jumpers in place. Removal of any jumper allows its channels to run concurrently.
 - Ensure jumpers SEL2-SEL5 and SEL9 are present on the monitor board.
 - Ensure that Red Enable is active at all times during normal operation.
 - Integrate monitor with Ethernet network in cabinet.

NOTES

- To prevent "flash-conflict" problems, insert red flash program blocks for all unused vehicle load switches in the output file. The installer shall verify that signal heads flash in accordance with the Signal Plans.
- Program controller to Start Up in phase 2 WALK and phase 6 WALK.
- The cabinet and controller are part of the Fayetteville Signal System.

EQUIPMENT INFORMATION

CONTROLLER.....2070
 CABINET.....332
 SOFTWARE.....ECONOLITE ASC/3-2070
 CABINET MOUNT.....BASE
 OUTPUT FILE POSITIONS...12
 LOAD SWITCHES USED.....S1,S2,S3,S4,S5,S6,S7,S8,
 S9,S10,S11,S12
 PHASES USED.....1,2,2PED,3,4,4PED,5,6,
 6PED,7,8,8PED
 OVERLAPS.....NONE

SIGNAL HEAD HOOK-UP CHART

LOAD SWITCH NO.	S1	S2	S3	S4	S5	S6	S7	S8	S9	S10	S11	S12		
CMU CHANNEL NO.	1	2	13	3	4	14	5	6	15	7	8	16		
PHASE	1	2	2 PED	3	4	4 PED	5	6	6 PED	7	8	8 PED		
SIGNAL HEAD NO.	11	21,22	P21, P22	31	22	41,42	P41, P42	51	61,62	P61, P62	71	62	81,82	P81, P82
RED		128			101			134				107		
YELLOW		129			102			135				108		
GREEN		130			103			136				109		
RED ARROW	125			116				131			122			
YELLOW ARROW	126			117	117			132			123	123		
GREEN ARROW	127			118	118			133			124	124		
Hand			113				104			119			110	
Walking			115				106			121			112	


NU = Not Used

COUNTDOWN PEDESTRIAN SIGNAL OPERATION

Countdown Ped Signals are required to display timing only during Ped Clearance Interval. Consult Ped Signal Module user's manual for instructions on selecting this feature.

INPUT FILE POSITION LAYOUT

(front view)

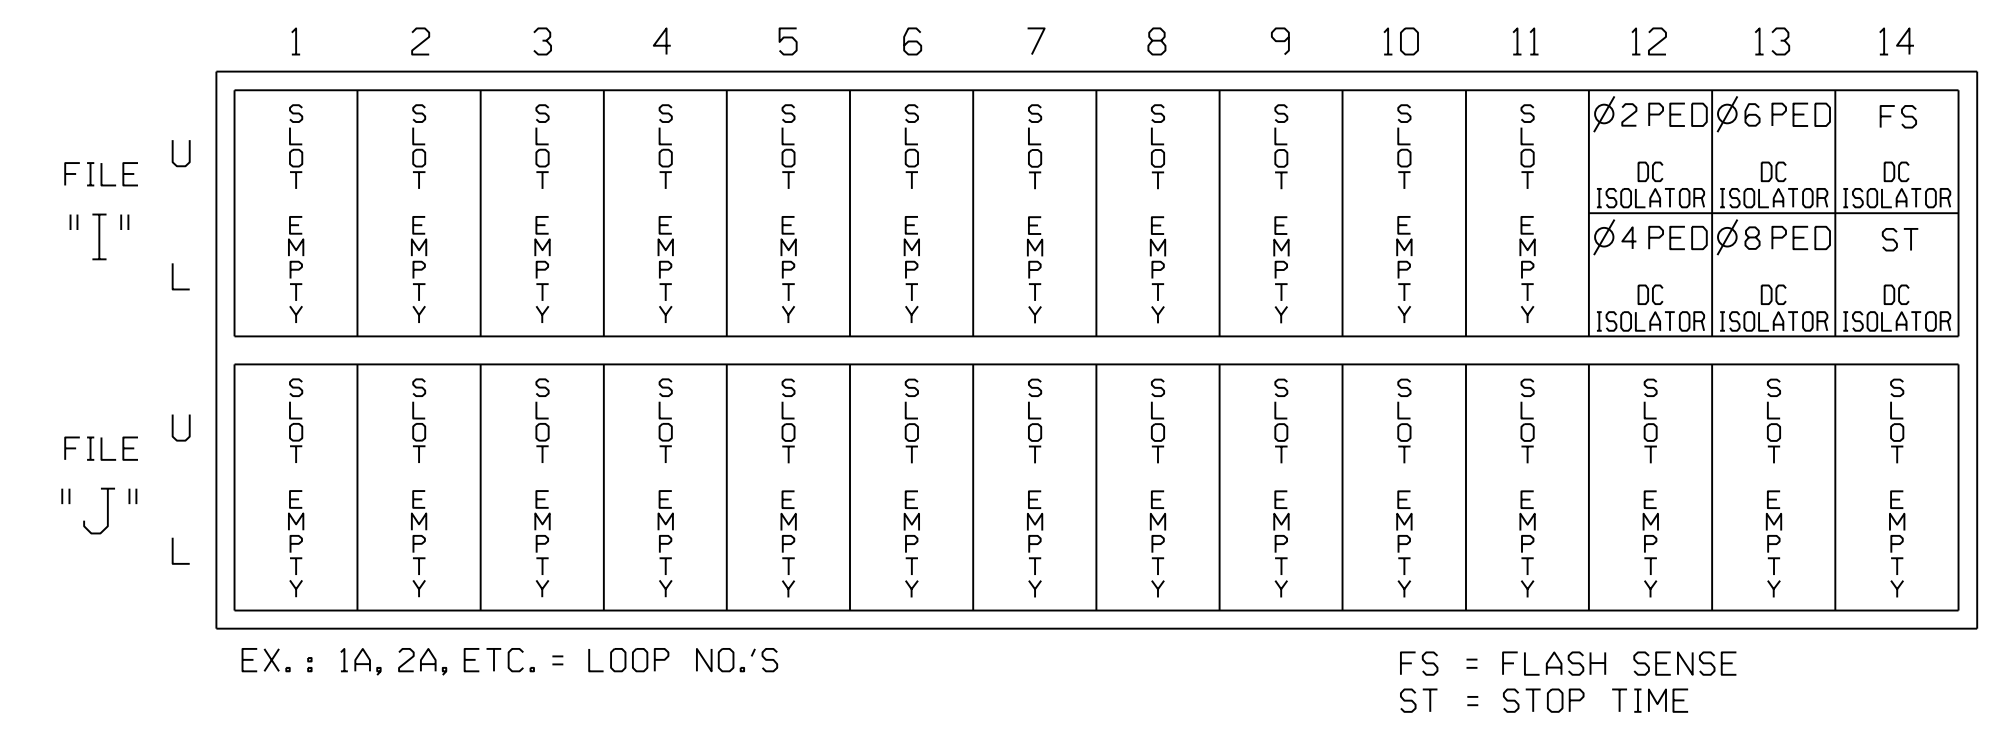

INPUT FILE CONNECTION & PROGRAMMING CHART

LOOP NO.	LOOP TERMINAL	INPUT FILE POS.	PIN NO.	DETECTOR NO.	NEMA PHASE
PED PUSH BUTTONS					
P21,P22	TB8-4,6	I12U	67	PED 2	2 PED
P41,P42	TB8-5,6	I12L	69	PED 4	4 PED
P61,P62	TB8-7,9	I13U	68	PED 6	6 PED
P81,P82	TB8-8,9	I13L	70	PED 8	8 PED

INPUT FILE POSITION LEGEND: J2L
 FILE J
 SLOT 2
 LOWER

NOTE:
 INSTALL DC ISOLATORS IN INPUT FILE SLOTS 112 AND 113.

SPECIAL DETECTOR NOTE

Install a video detection system for vehicle detection. Perform installation according to manufacturer's directions and NCDOT engineer-approved mounting locations to accomplish the detection schemes shown on the Signal Design Plans.

THIS ELECTRICAL DETAIL IS FOR THE SIGNAL DESIGN: 06-0516T1
 DESIGNED: March 2018
 SEALED: 03-29-2018
 REVISED: N/A

Temporary Design 1 - TMP Phase I
 Electrical Detail

DOCUMENT NOT CONSIDERED FINAL UNLESS ALL SIGNATURES COMPLETED

<p>Stantec Consulting Services Inc. 801 Jones Franklin Road-Suite 300 Raleigh, NC 27606 Tel. (919) 851-6866 Fax. (919) 851-7024 www.stantec.com License No. F-0672</p>		ELECTRICIAN AND PROGRAMMING DETAILS FOR: Prepared in the Offices of: 	US 401 (Raeford Road) at SR 1409 (71st School Rd) / SR 1105 (Graham Rd) Division 6 Cumberland County Fayetteville PLAN DATE: March 2018 REVIEWED BY: L Overn PREPARED BY: M RG WILSON REVIEWED BY:
		REVISIONS INIT. DATE	DATE 3/29/2018 DATE 06-0516T1