



8/23/99

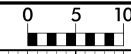

PROJ. REFERENCE NO.
U-4405

SHEET NO.
X-26

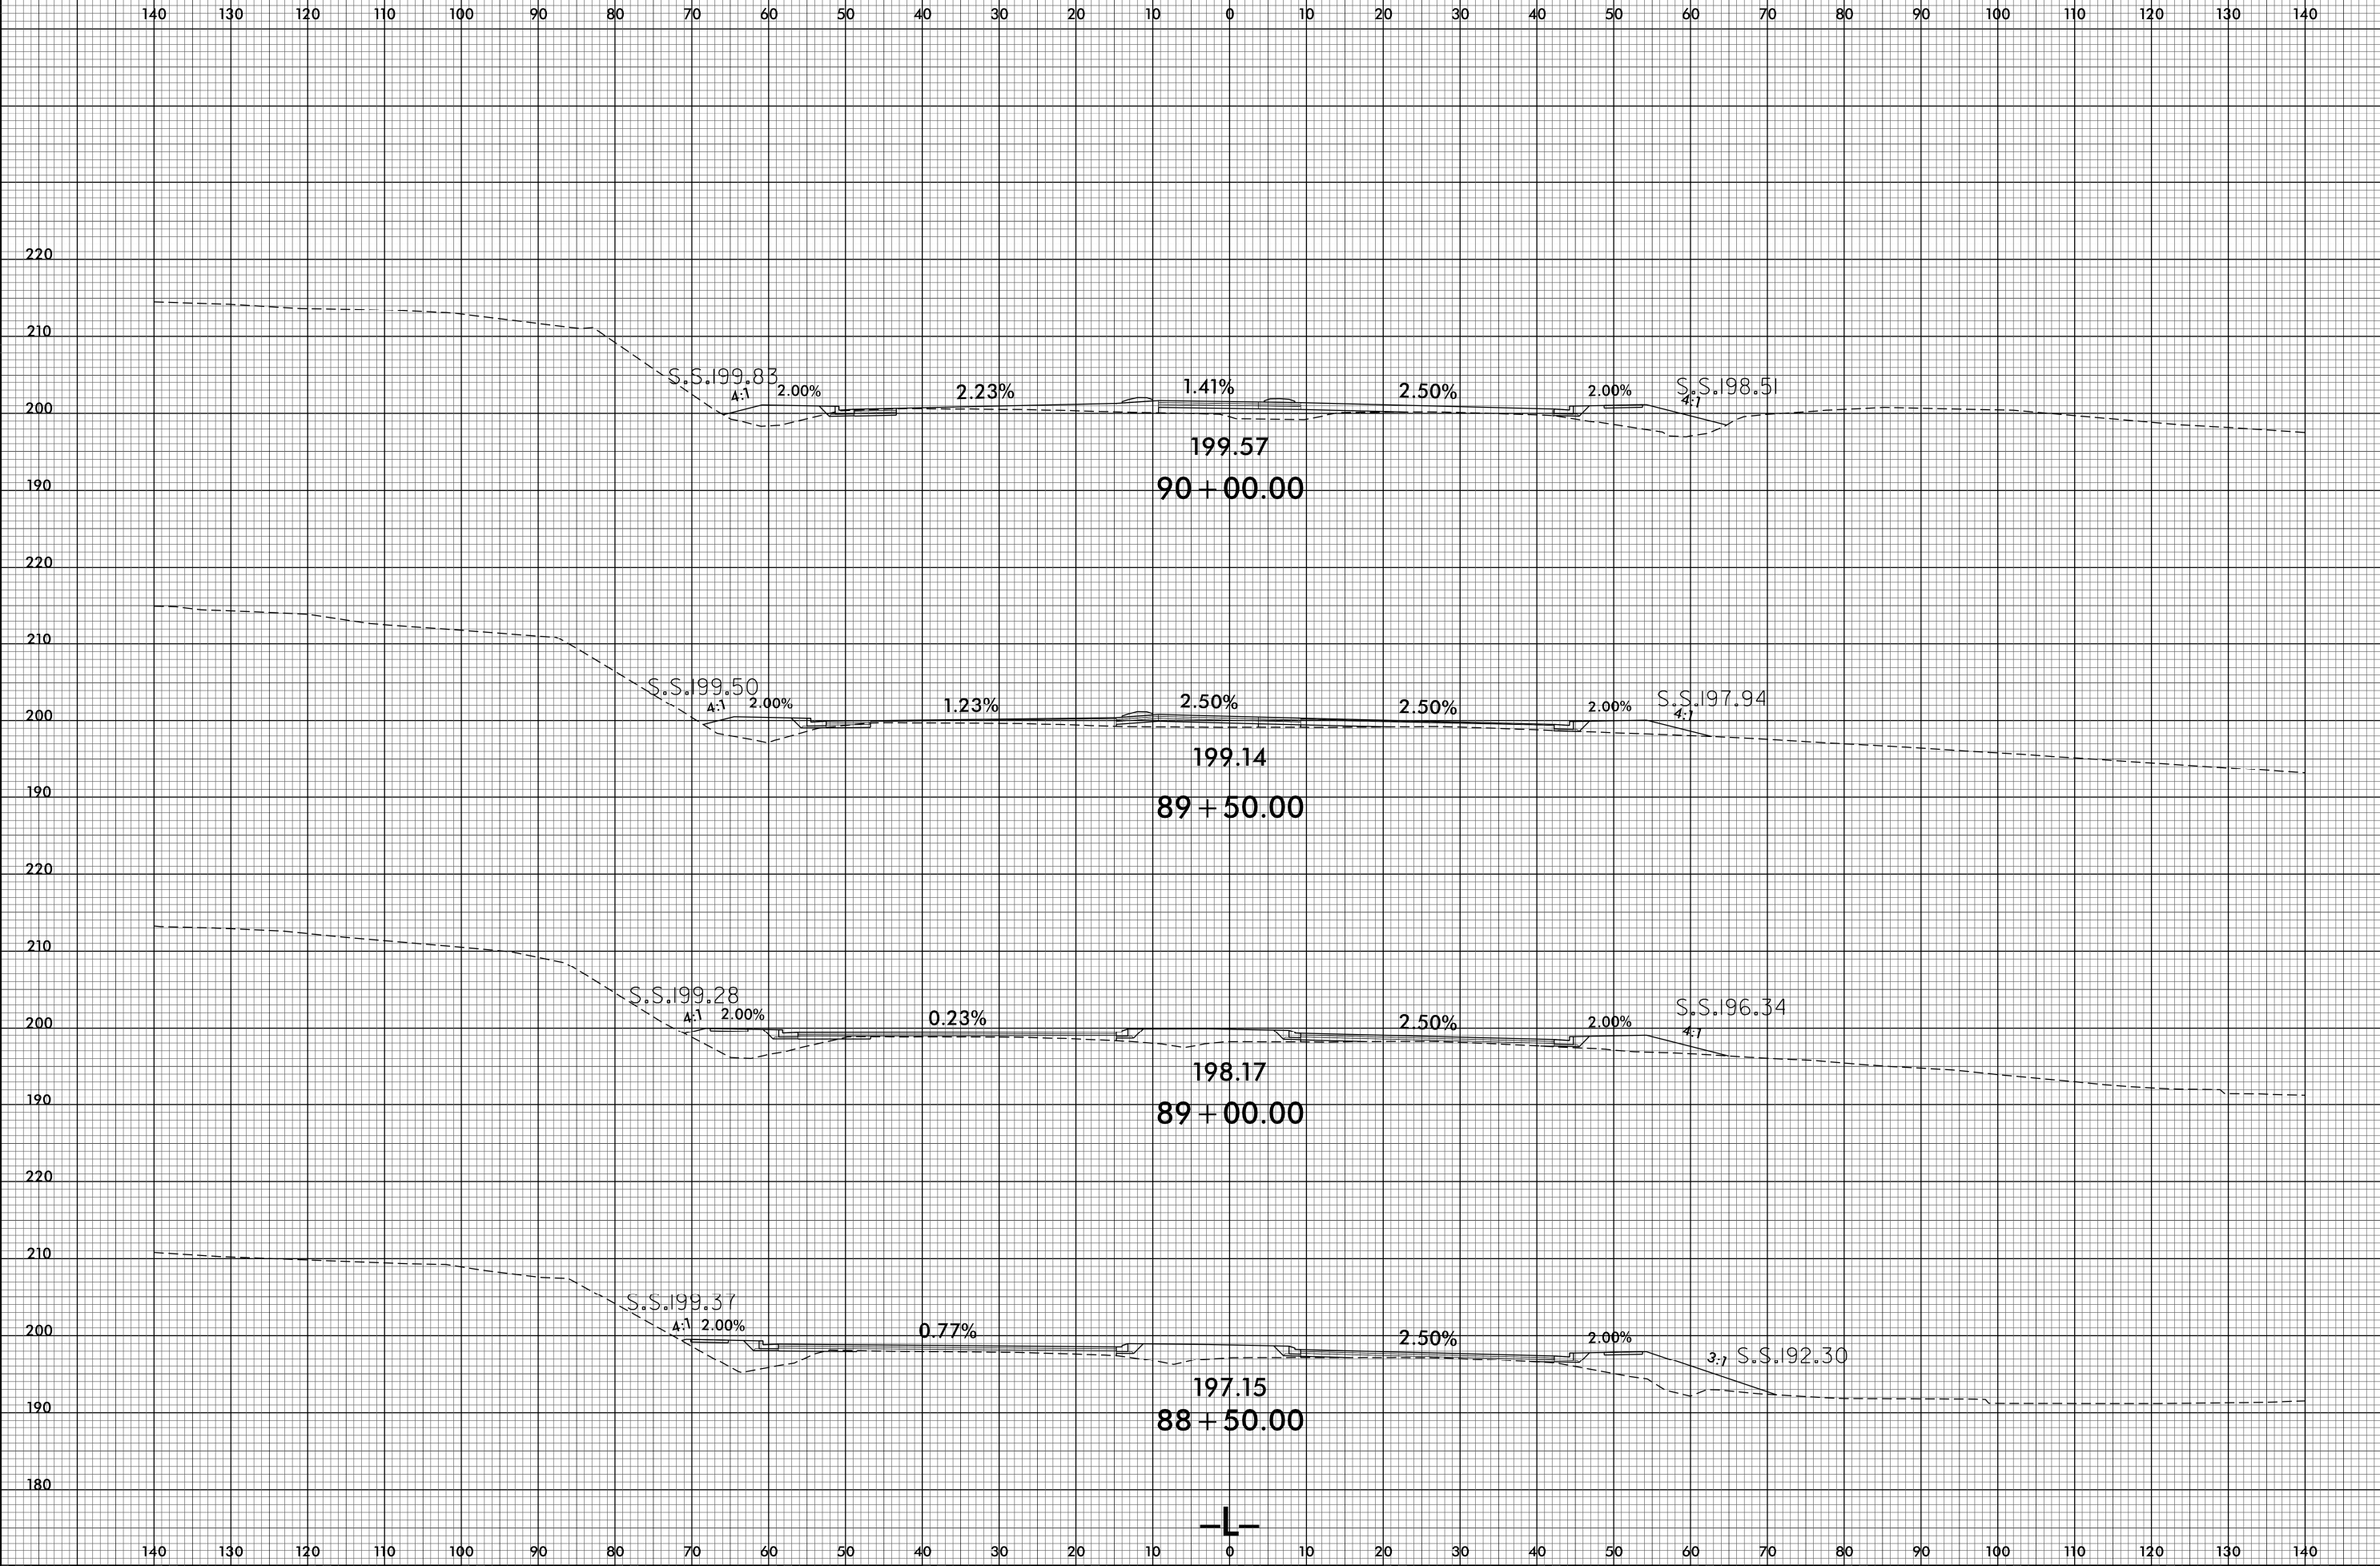

25-APR-2018 14:41
R:\PROJECTS\X-26\4405_rdy_xpl.dgn

