



8/23/99

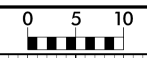

PROJ. REFERENCE NO.
U-4405

SHEET NO.
X-159

150 140 130 120 110 100 90 80 70 60 50 40 30 20 10 0 10 20 30 40 50 60 70 80 90 100 110 120 130 140 150

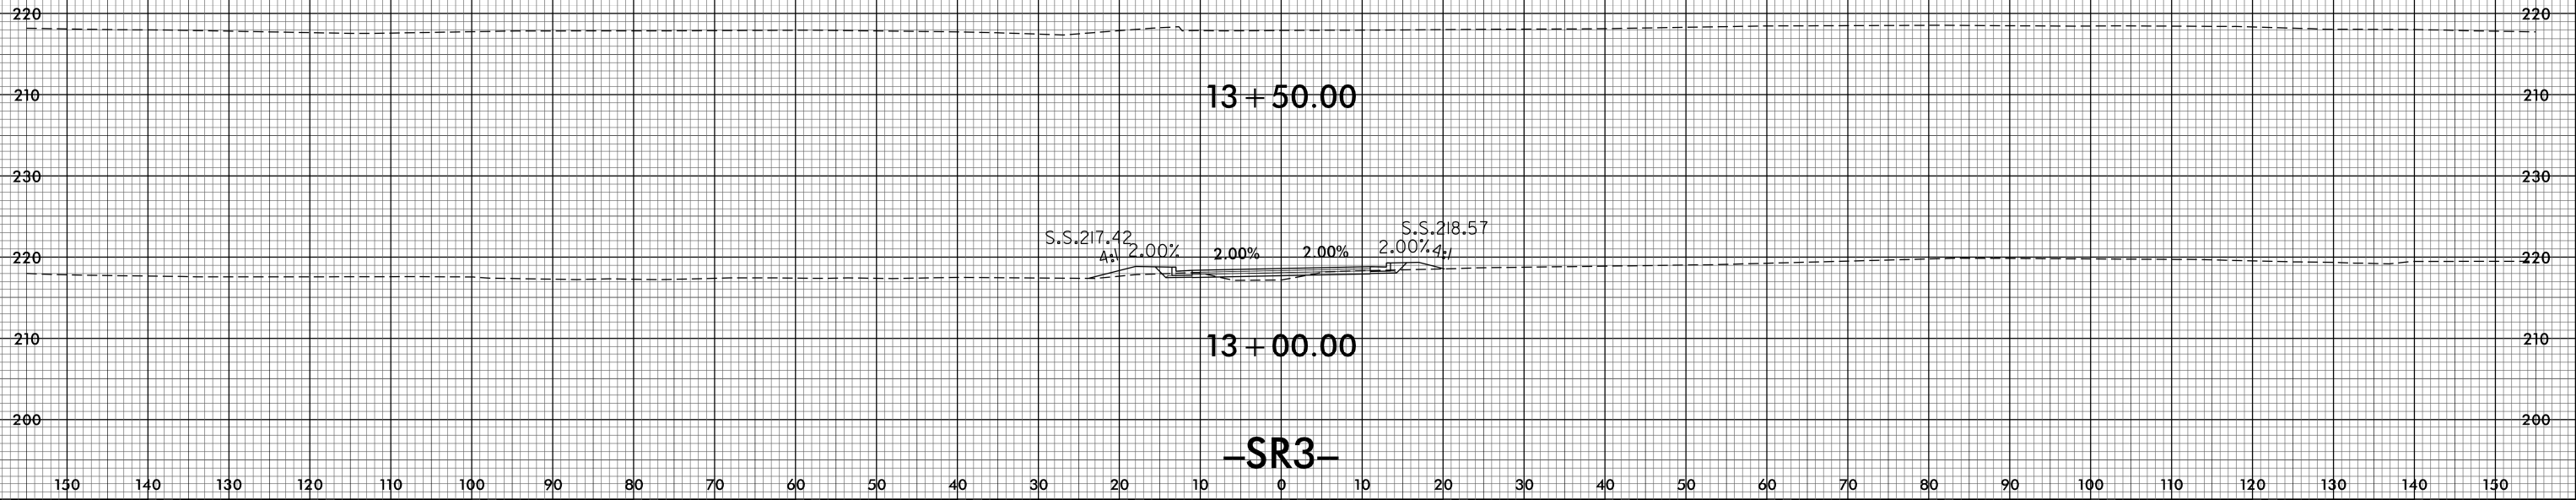

25-APR-2018 14:43
C:\Program Files\Autodesk\Roadway\NCDDT\U-4405\Roadway\XSC\4405_rdy_xpl.dgn