

PLAN OF FLOOR SLAB

OUTLET - PHASE I AND PHASE II


NOTES:
 SPLICE S1 AND S2 BARS STARTING AT 1'-0" BEYOND PERMITTED CONSTRUCTION JOINT. SEE SPLICE LENGTH TABLE IN TITLE SHEET.

PROJECT NO. U-4405
CUMBERLAND COUNTY
 STATION: 137+99.59 -L-

SHEET 9 OF 18

STATE OF NORTH CAROLINA
 DEPARTMENT OF TRANSPORTATION
 RALEIGH


CULVERT EXTENSION
 QUADRUPLE 10 FT. X 12 FT. CONCRETE BOX CULVERT
 PLAN OF FLOOR SLAB - OUTLET

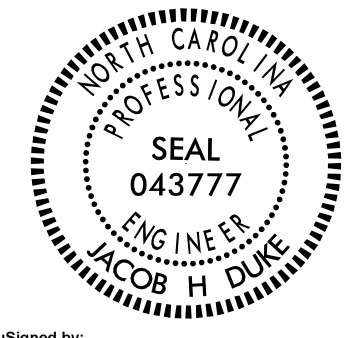

Designed by
 Jacob H. Duke
 6/12/2018 1:26:37 PM PDT

DOCUMENT NOT CONSIDERED FINAL UNLESS ALL SIGNATURES COMPLETED

REVISIONS						SHEET NO.
NO.	BY:	DATE:	NO.	BY:	DATE:	C1-9
1			3			TOTAL SHEETS
2			4			18

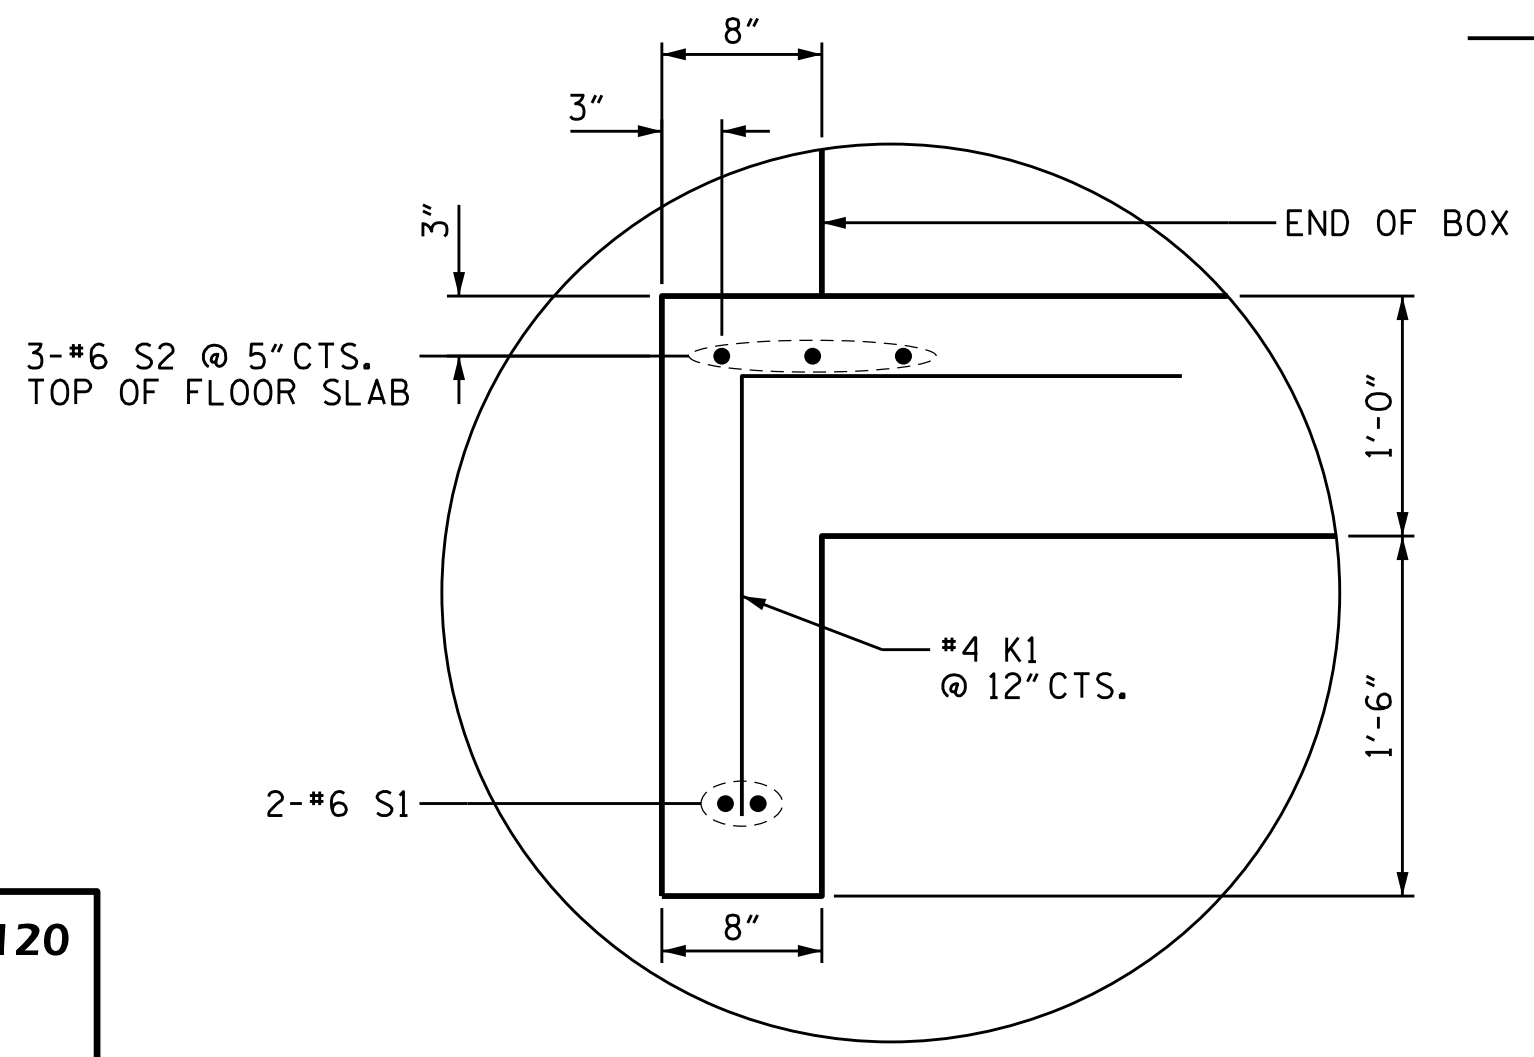

DETAIL "C"
 END CURTAIN WALL REINFORCEMENT

KCA 4800 SIX FORKS ROAD SUITE 120
 KISINGER CAMPO & ASSOCIATES RALEIGH, NC 27609
 (919) 882-7839

DRAWN BY : DIEGO A. AGUIRRE DATE : 5-18-18
 CHECKED BY : JACOB H. DUKE DATE : 5-22-18
 DESIGN ENGINEER OF RECORD : JACOB H. DUKE DATE : 5-25-18