
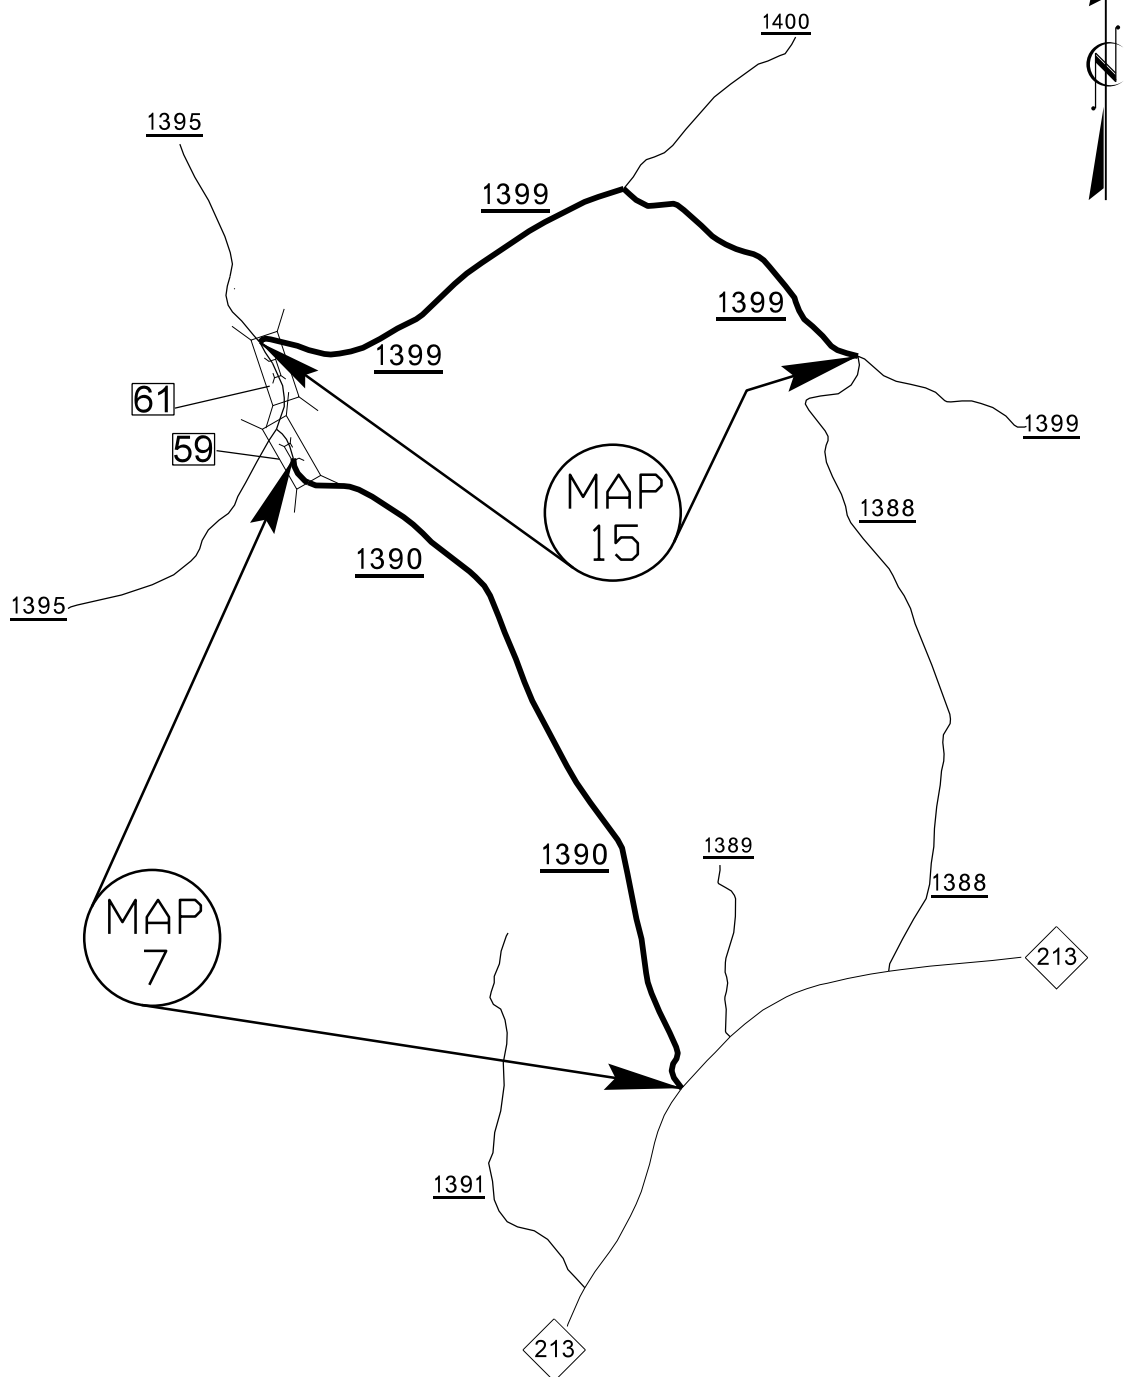
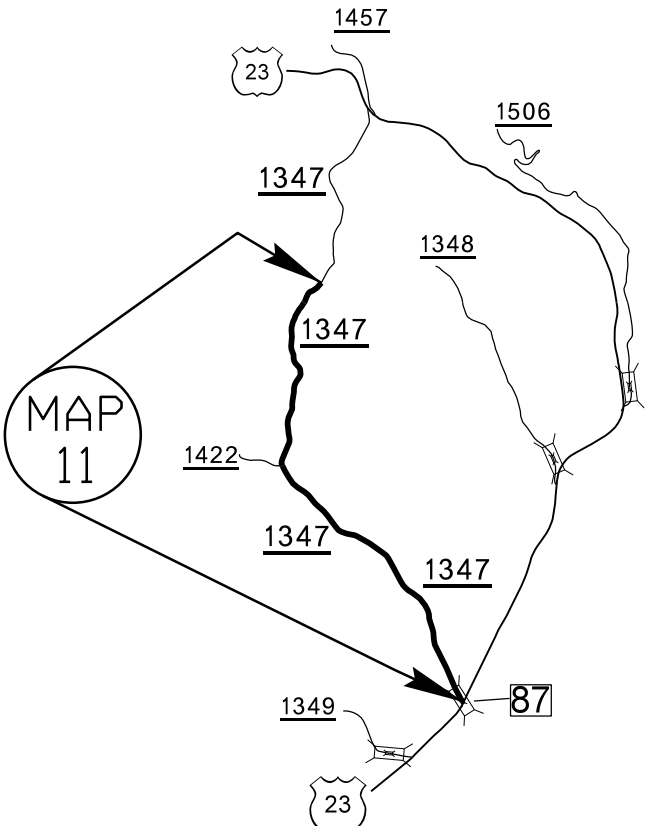
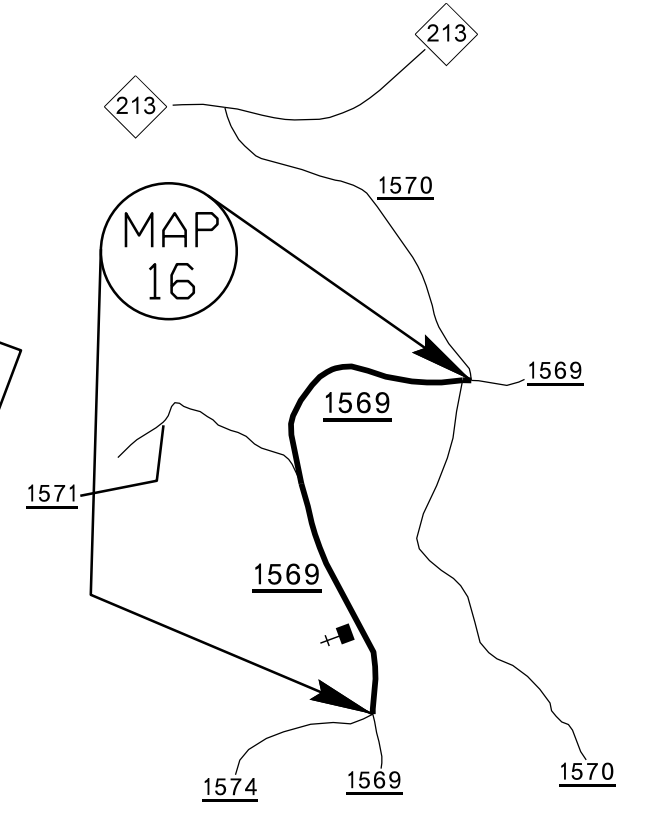


PROJECT NO.	SHEET NO.	TOTAL SHEETS
2019CPT.13.03.10571, 2019CPT.13.03.20571	2	

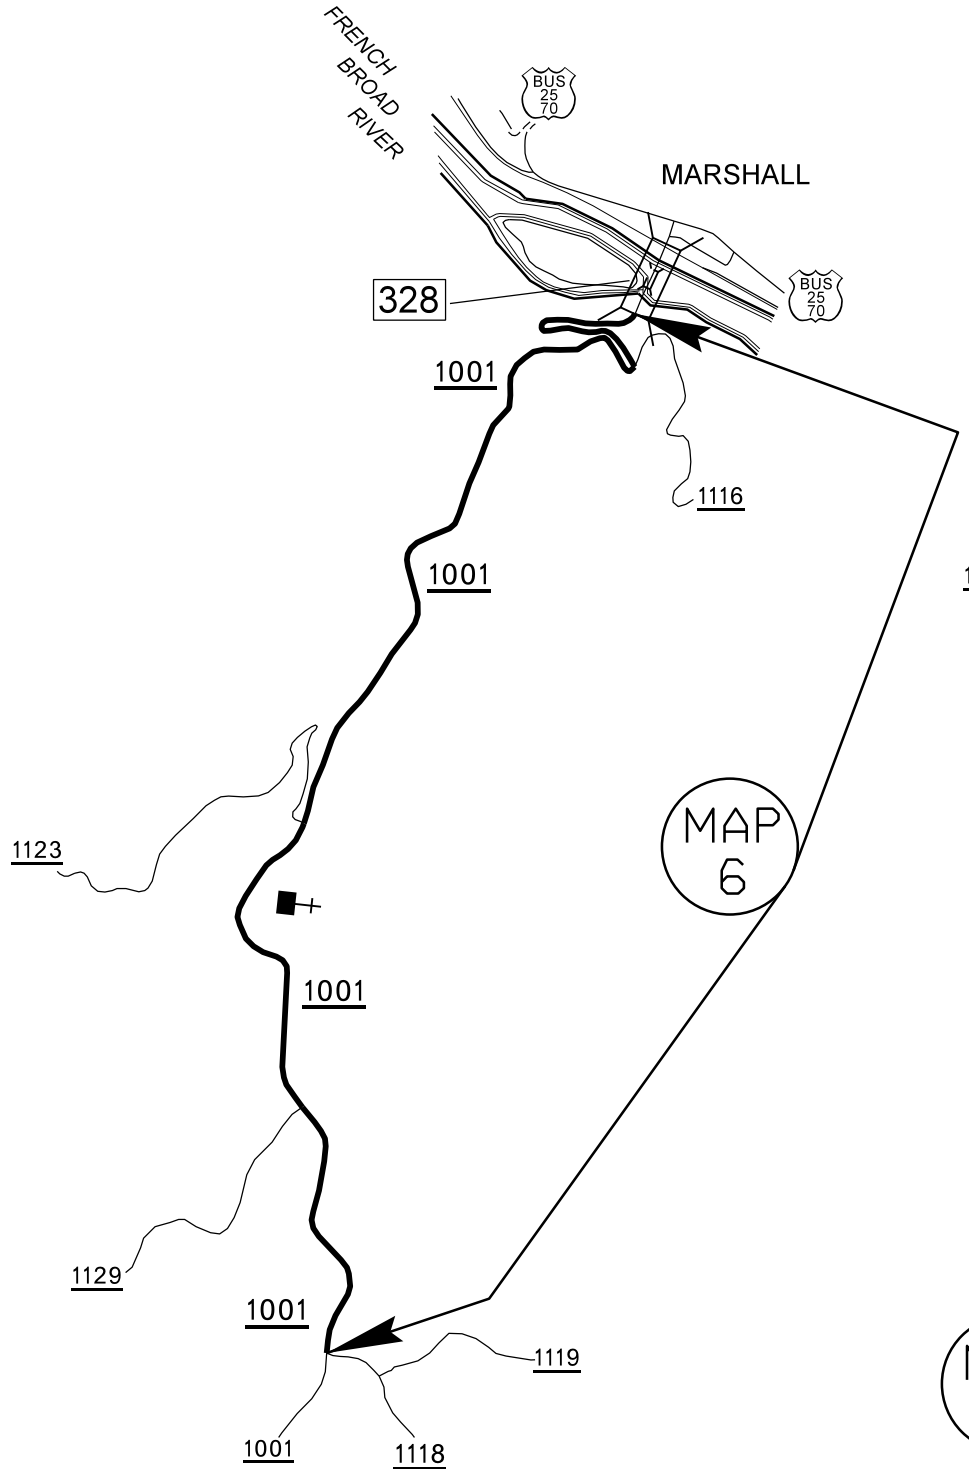

MADISON COUNTY