




PROJECT NO.	SHEET NO.	TOTAL SHEETS
2019CPT.13.03.10571, 2019CPT.13.03.20571	6	

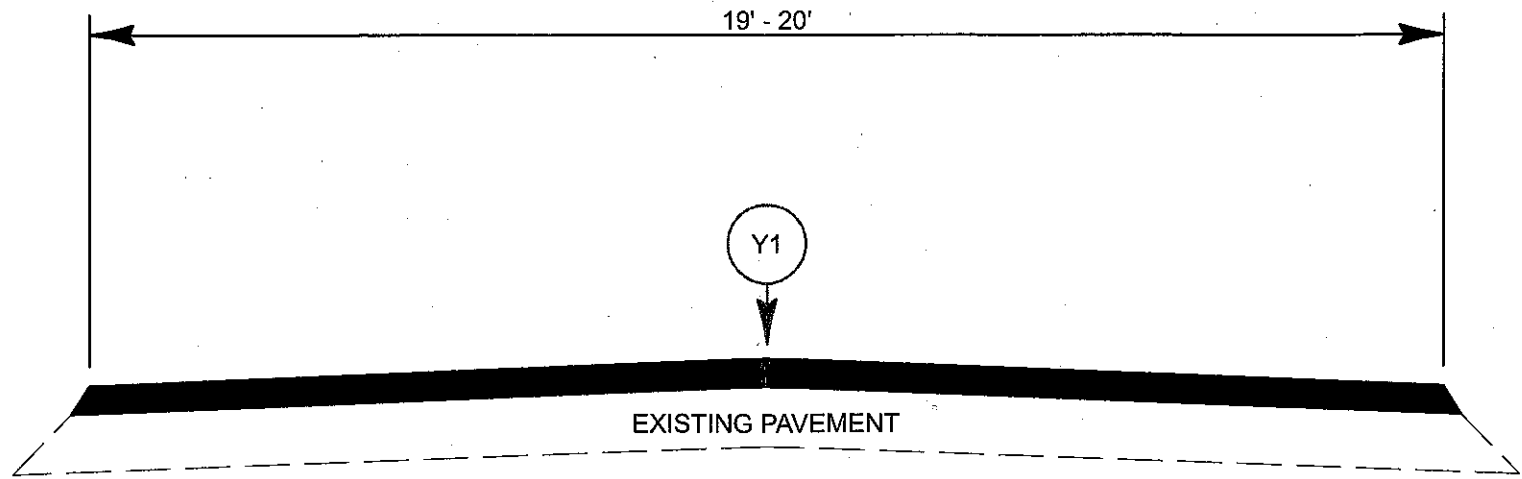

TYPICAL SECTION NO. 5

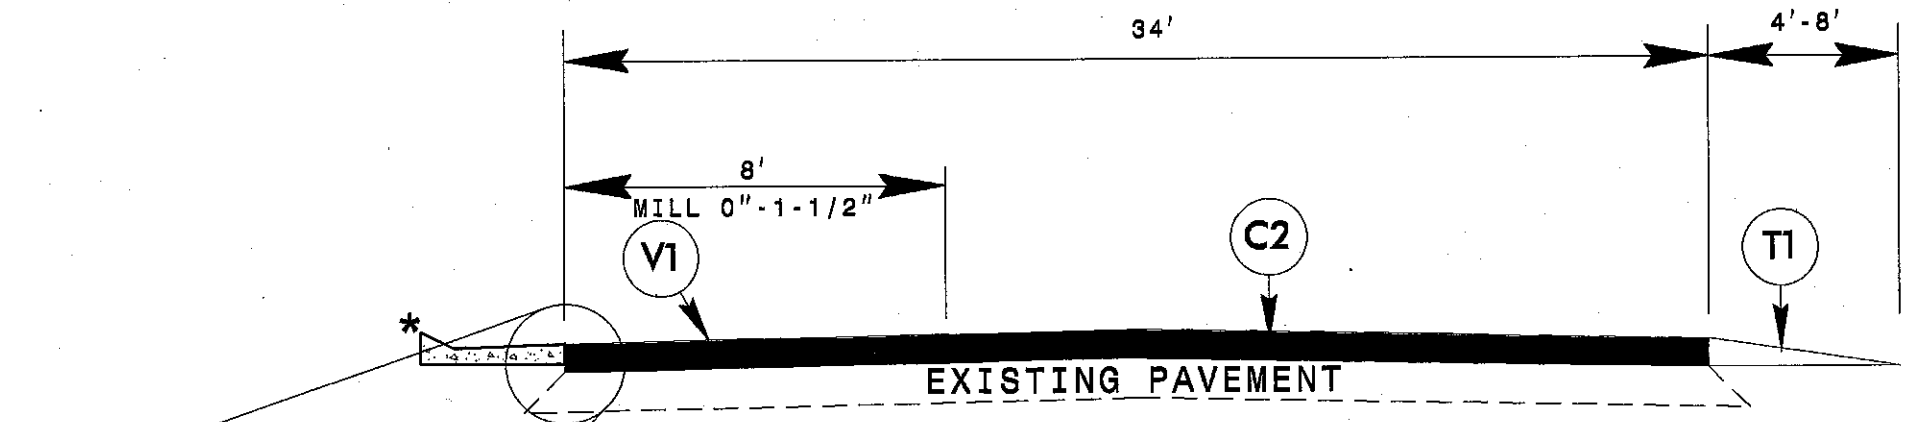

TYPICAL SECTION NO. 6

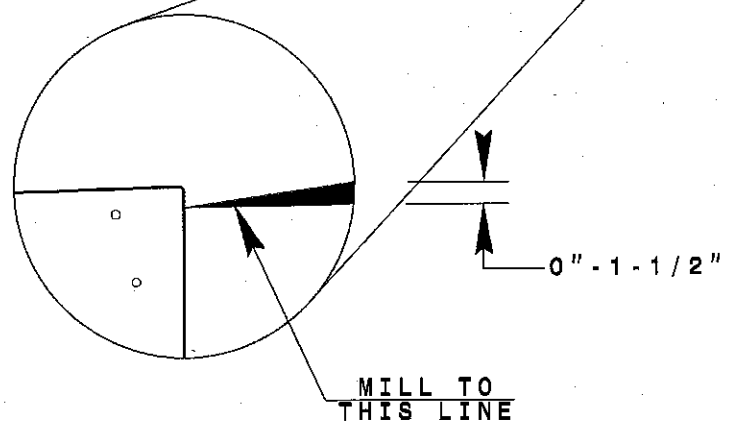

* SHOULDER BERM GUTTER MAY BE ON THE LEFT OR RIGHT SIDE OF THE ROAD IN VARIOUS LOCATIONS.