


STATE OF NORTH CAROLINA
DEPT. OF TRANSPORTATION
DIVISION OF HIGHWAYS
RALEIGH, N.C.

11-13

ENGLISH STANDARD DRAWING FOR
**TWO-LANE, TWO-WAY THERMOPLASTIC
RUMBLE STRIPS**

SHEET 1 OF 1

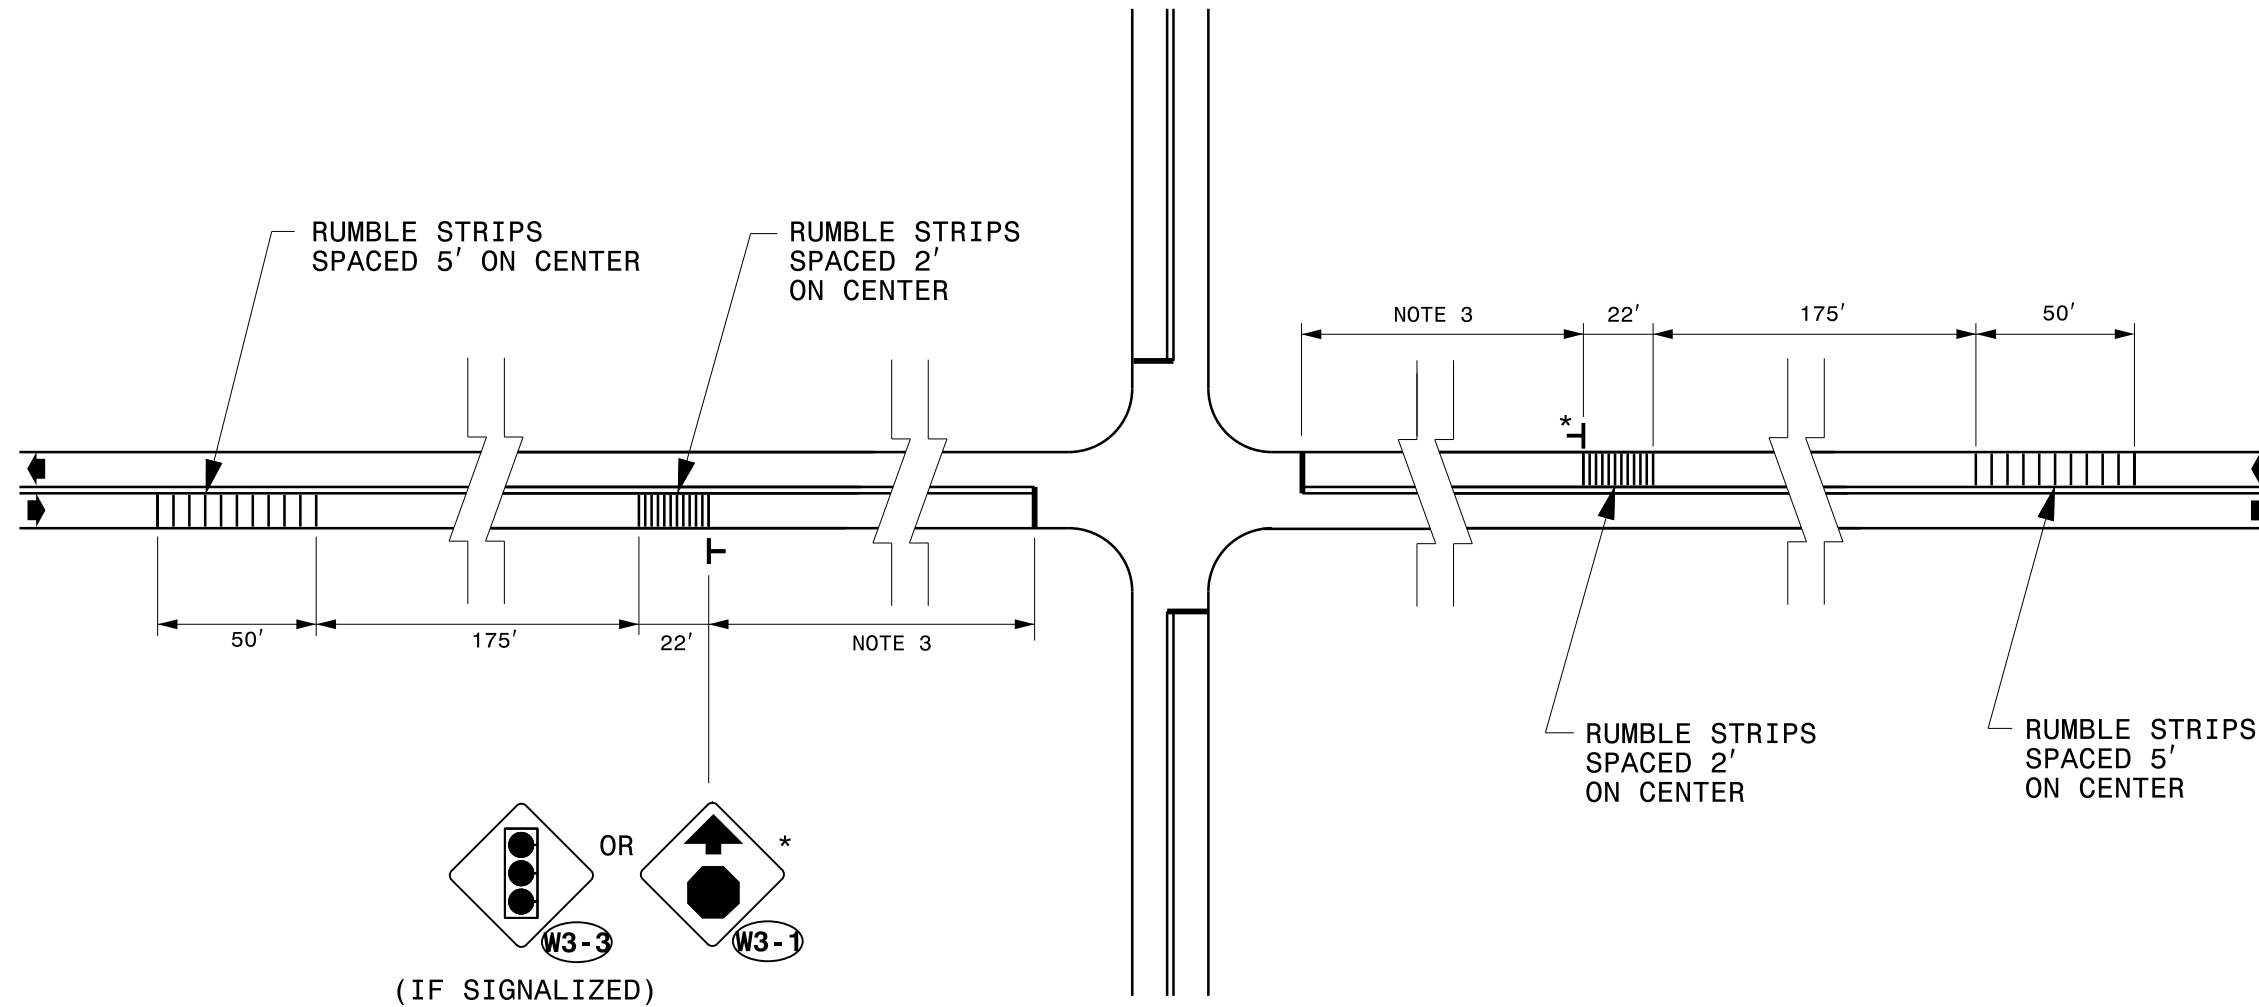

GENERAL NOTES:

1. ALL RUMBLE STRIPS SHALL BE CENTERED IN THE LANE AND SHALL BE 2 FEET LESS THAN THE WIDTH OF THE TRAVEL LANE
2. RUMBLE STRIPS SHALL BE PLACED USING 4" x 240 MIL WHITE THERMOPLASTIC PAVEMENT MARKING MATERIAL.
3. PLACEMENT OF STOP-AHEAD (W3-1) OR SIGNAL-AHEAD (W3-3) SIGNS SHALL COMPLY WITH THE 2009 MUTCD SECTION 5C.04.

STATE OF NORTH CAROLINA
DEPT. OF TRANSPORTATION
DIVISION OF HIGHWAYS
RALEIGH, N.C.

11-13

ENGLISH STANDARD DRAWING FOR
**TWO-LANE, TWO-WAY THERMOPLASTIC
RUMBLE STRIPS**

SHEET 1 OF 1