


8/17/99

INTERSECTION DETAILS


NOT TO SCALE

PROJECT REFERENCE NO. U-4405	SHEET NO. 2B-3
RW SHEET NO.	
ROADWAY DESIGN ENGINEER	HYDRAULICS ENGINEER
DOCUMENT NOT CONSIDERED FINAL UNLESS ALL SIGNATURES COMPLETED	

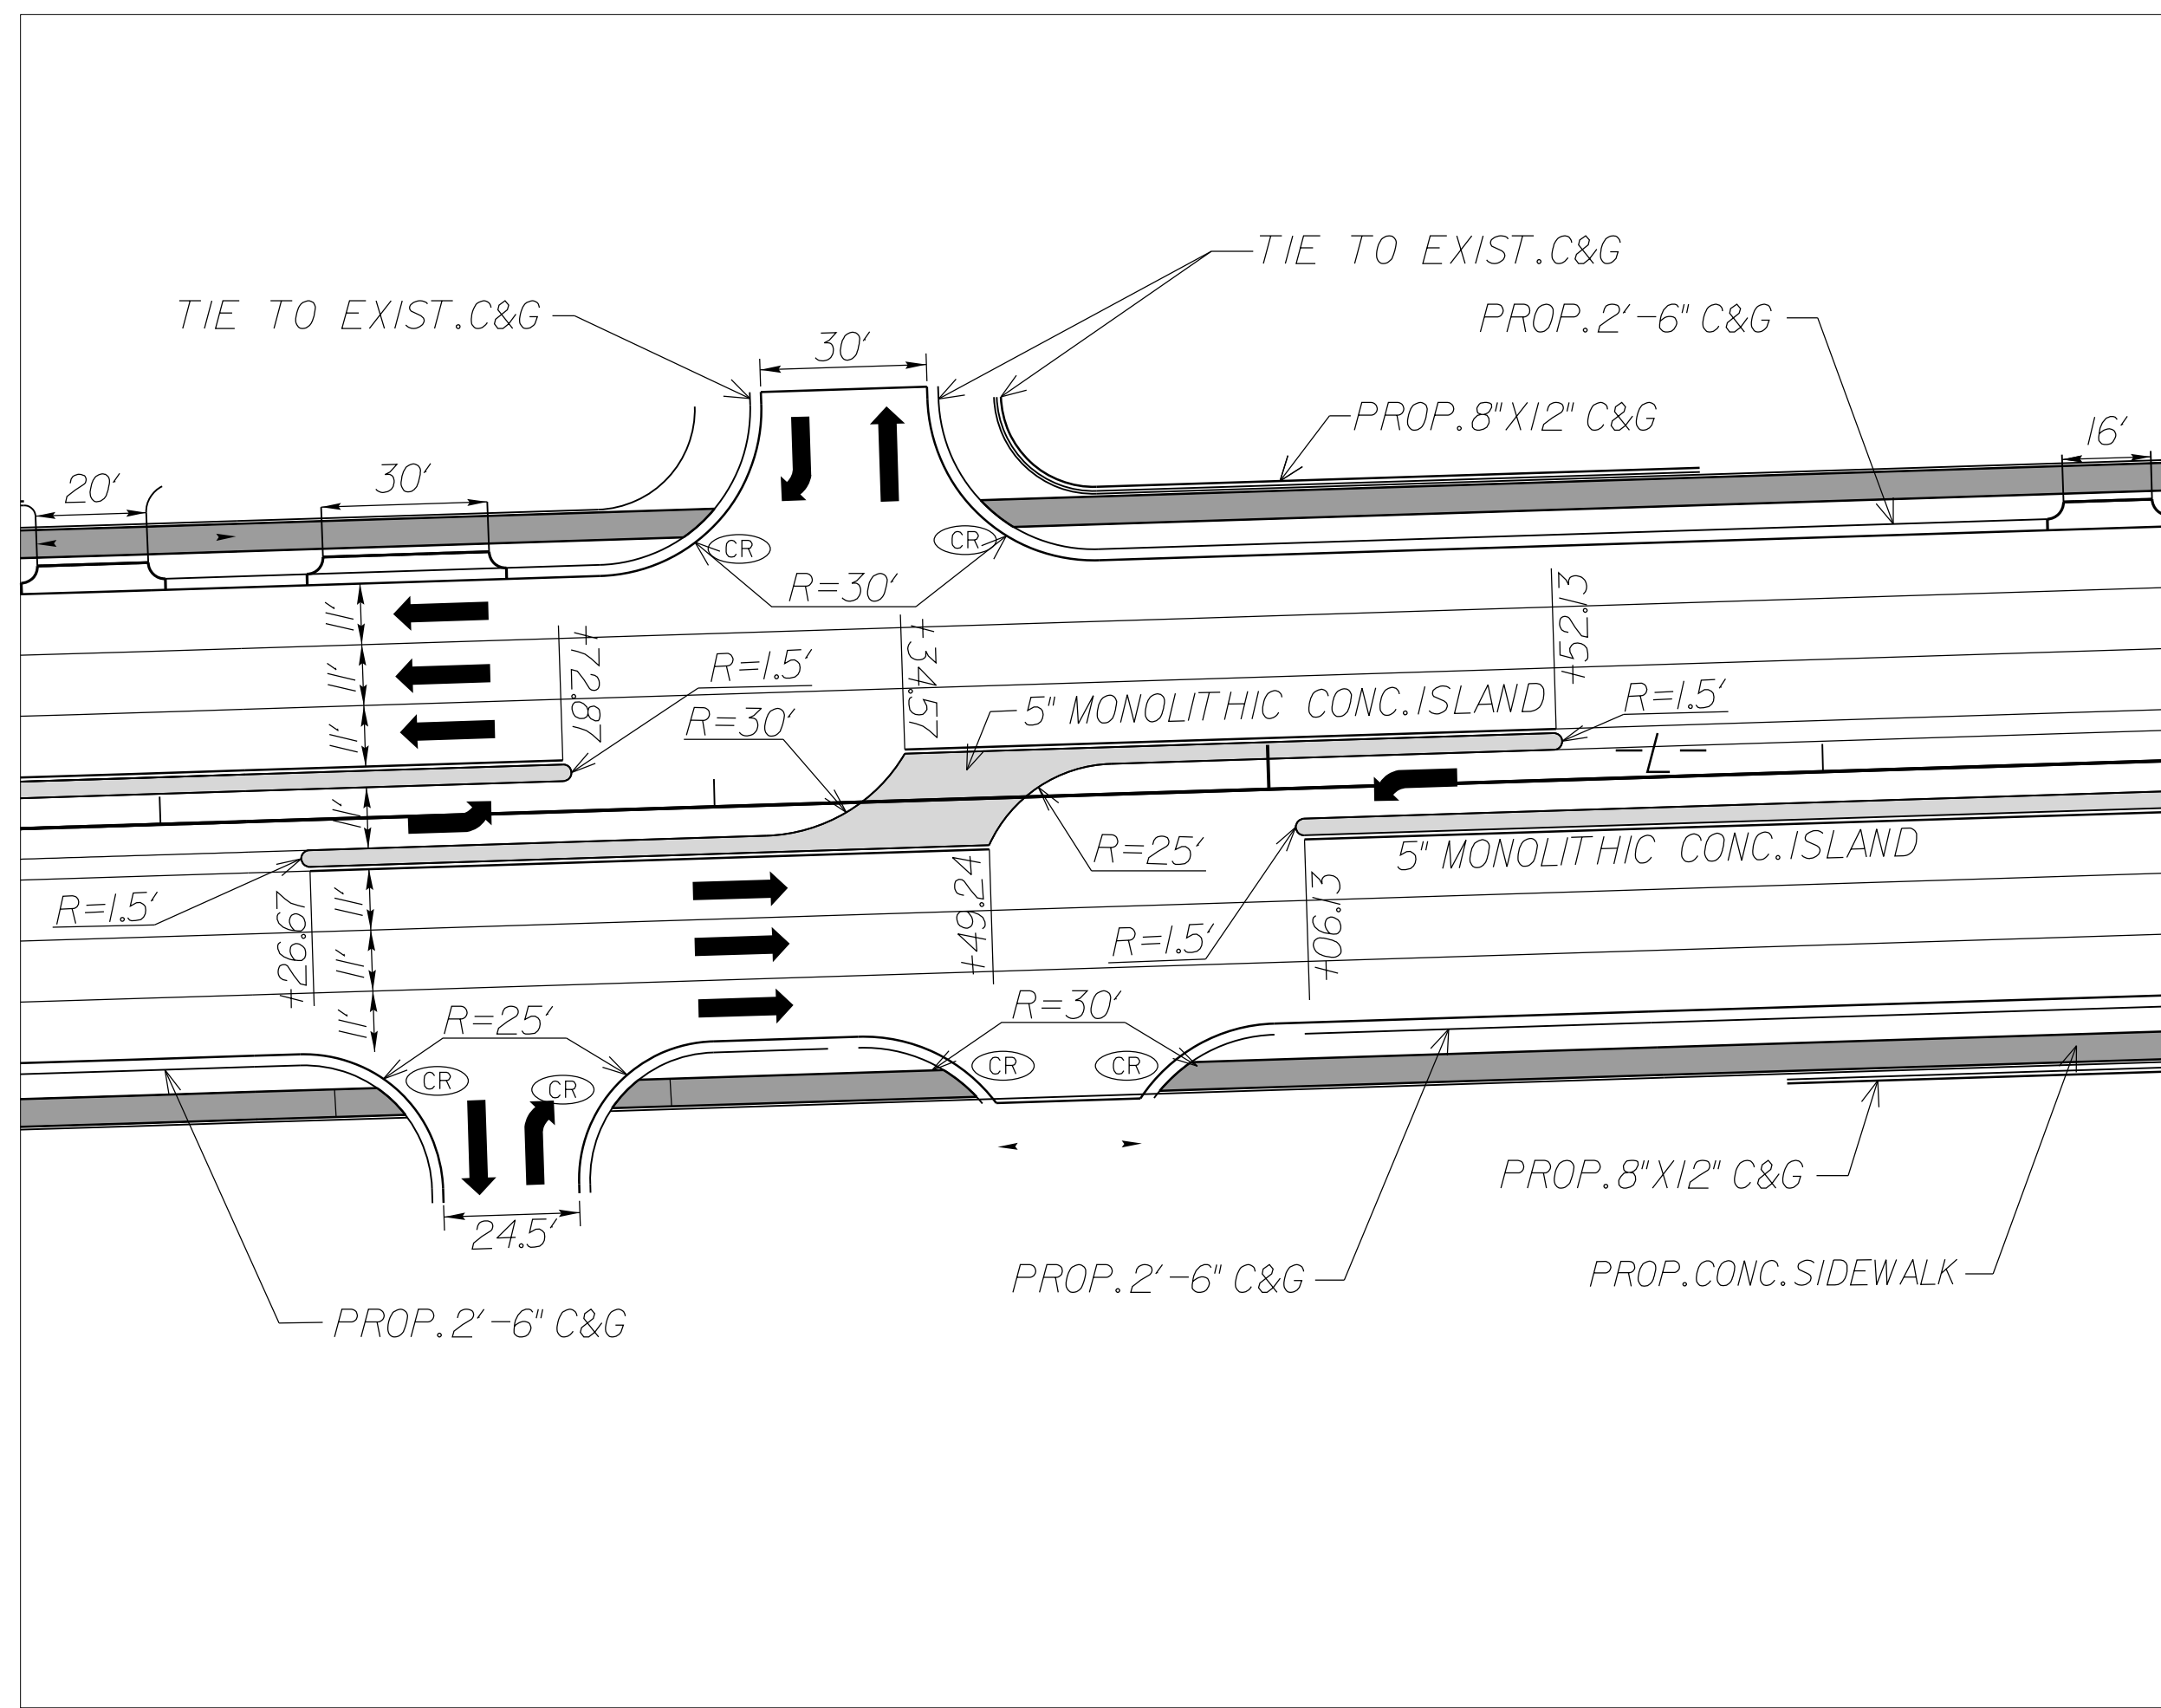

**BETWEEN
DUKE STREET (-Y14-)
AND POMPTON DRIVE (-Y15-)
ON RAEFORD ROAD (-L-)
(SEE PLAN SHEET 15)**

**BETWEEN
S KENLEIGH DRIVE (-Y21-)
AND SCOTLAND DRIVE (-Y23-)
ON RAEFORD ROAD (-L-)
(SEE PLAN SHEET 18)**

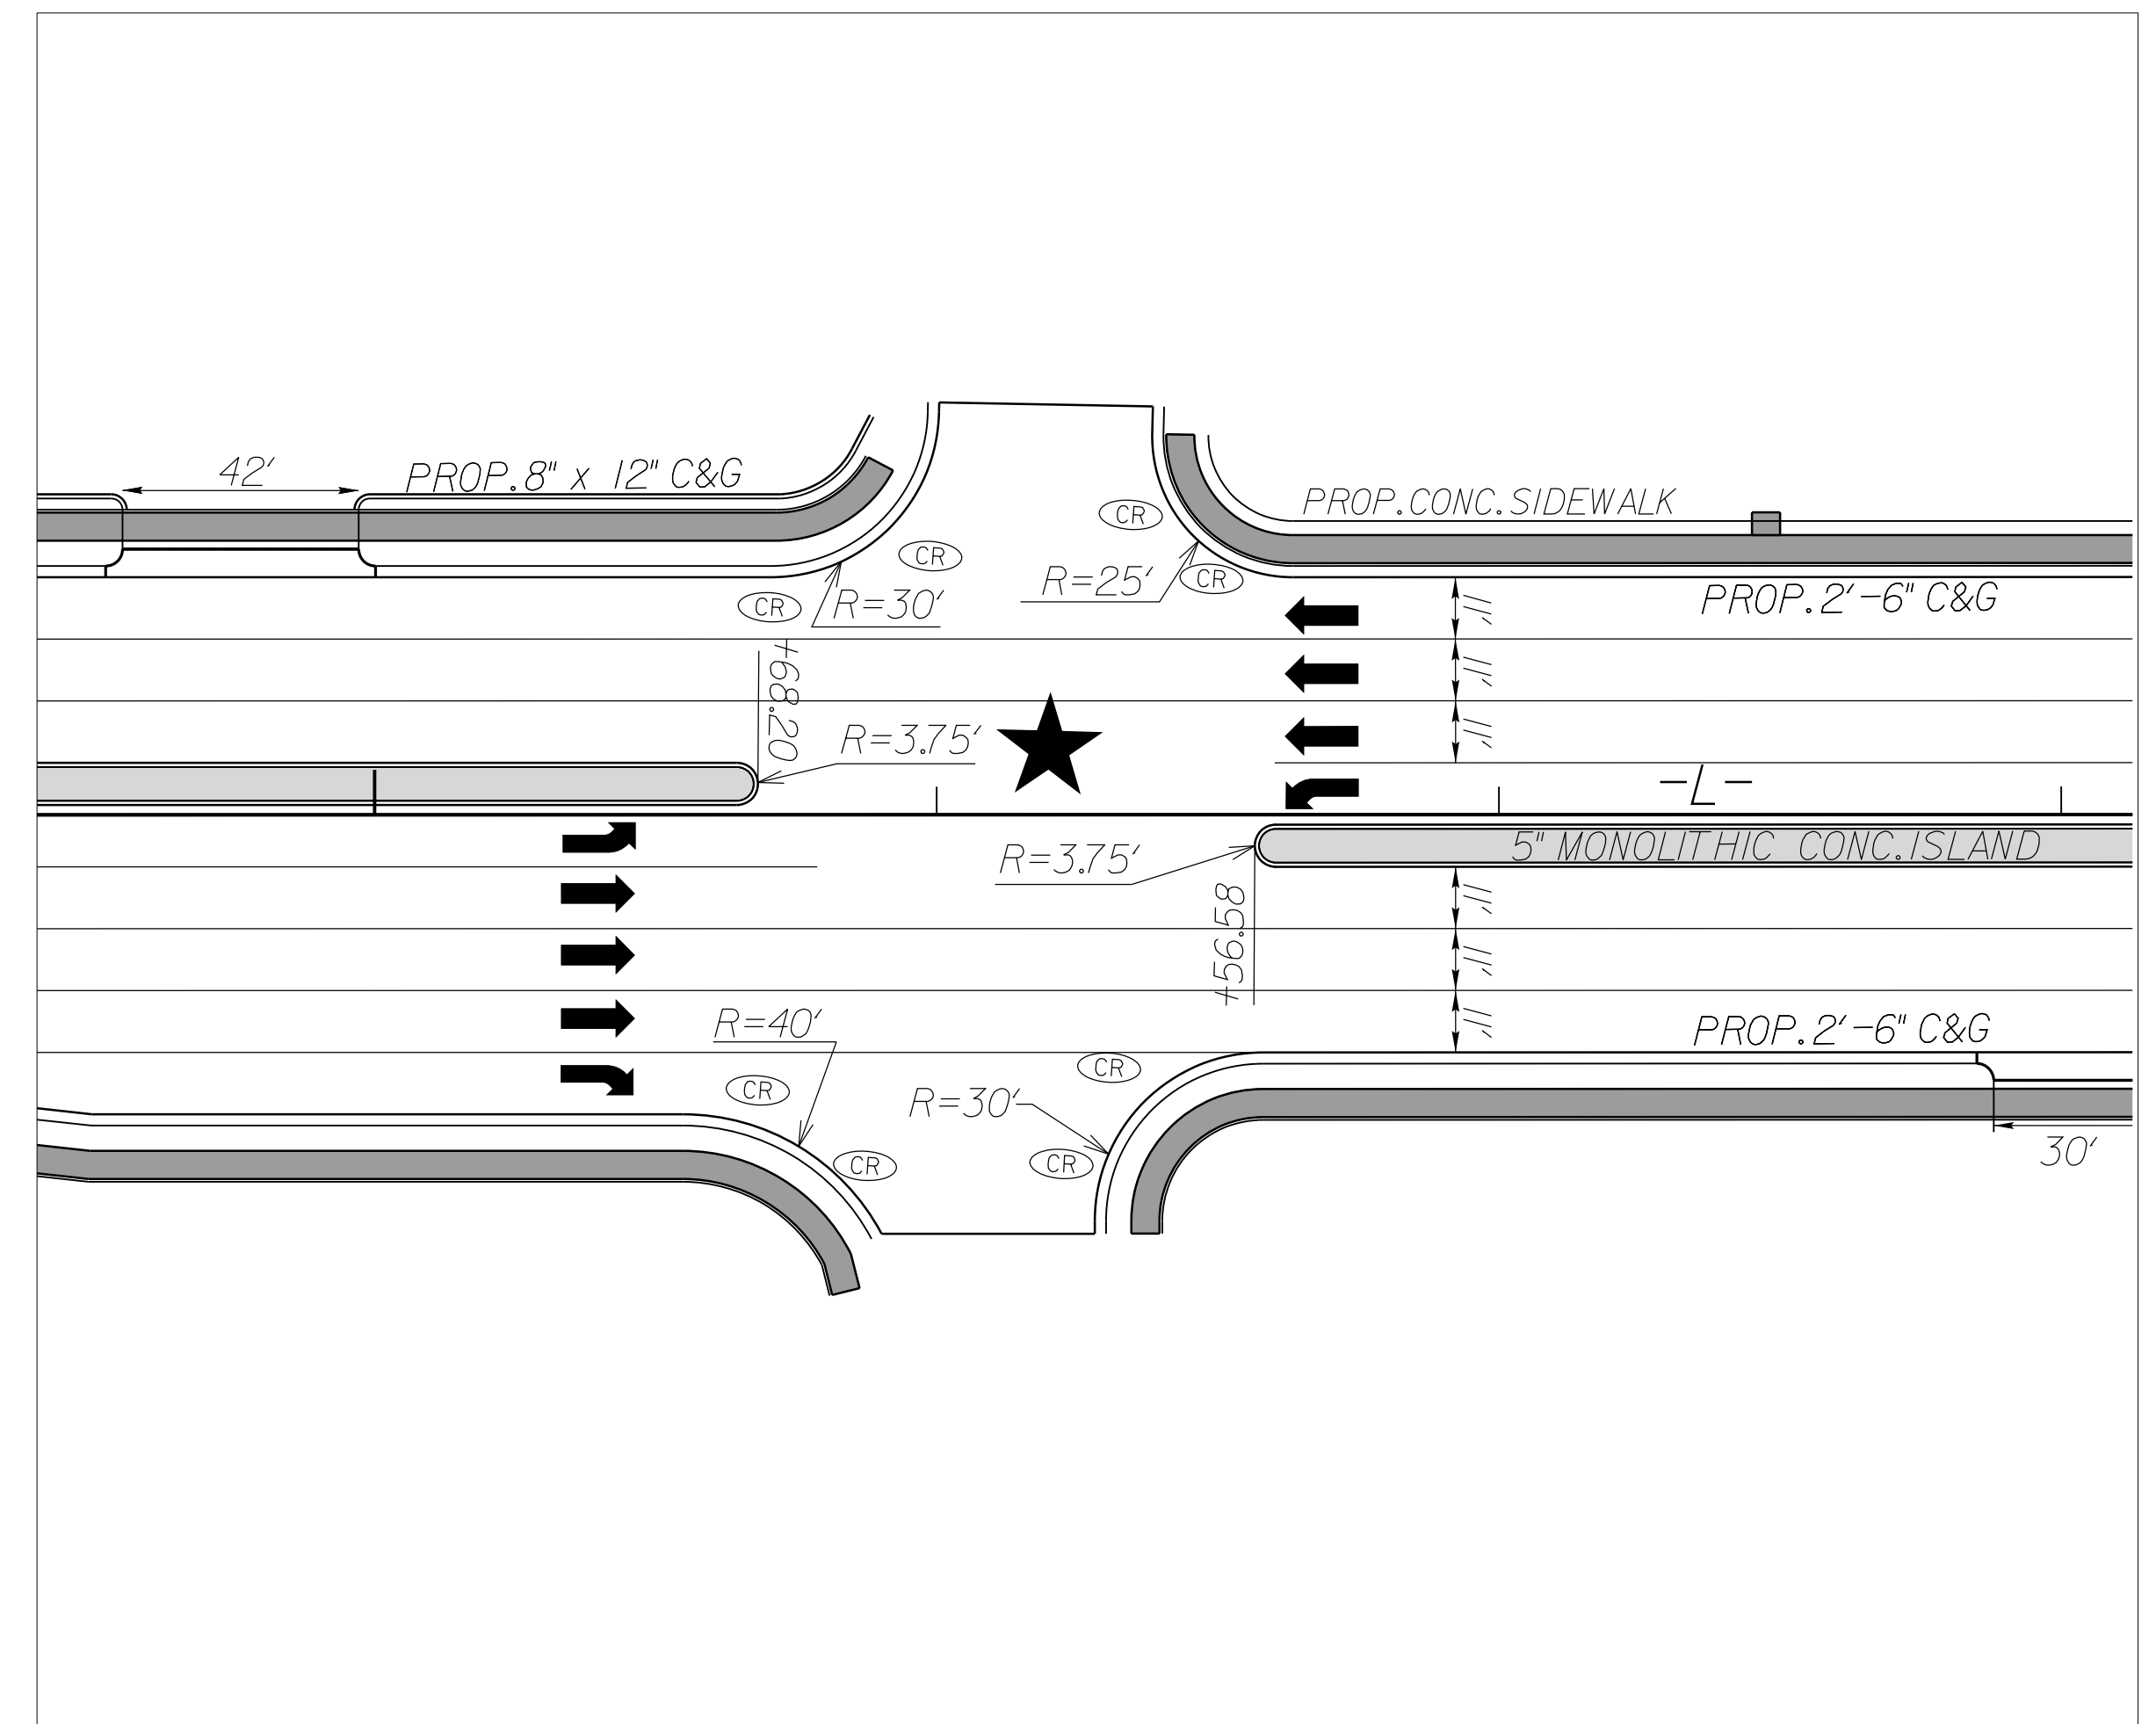

**NOTE: SEE PMP PLANS FOR WHEEL CHAIR RAMP
AND PAVEMENT MARKING LOCATIONS**

REVISIONS

17 MAY 2018 10:34
R:\Projects\17051\17051\4405.rdw\psh_2B-3.dgn
\$\$\$\$\$DISPERM\$\$\$\$\$