


8/17/99

INTERSECTION DETAILS


NOT TO SCALE

PROJECT REFERENCE NO. U-4405	SHEET NO. 2B-4
RW SHEET NO.	HYDRAULICS ENGINEER
ROADWAY DESIGN ENGINEER	
DOCUMENT NOT CONSIDERED FINAL UNLESS ALL SIGNATURES COMPLETED	

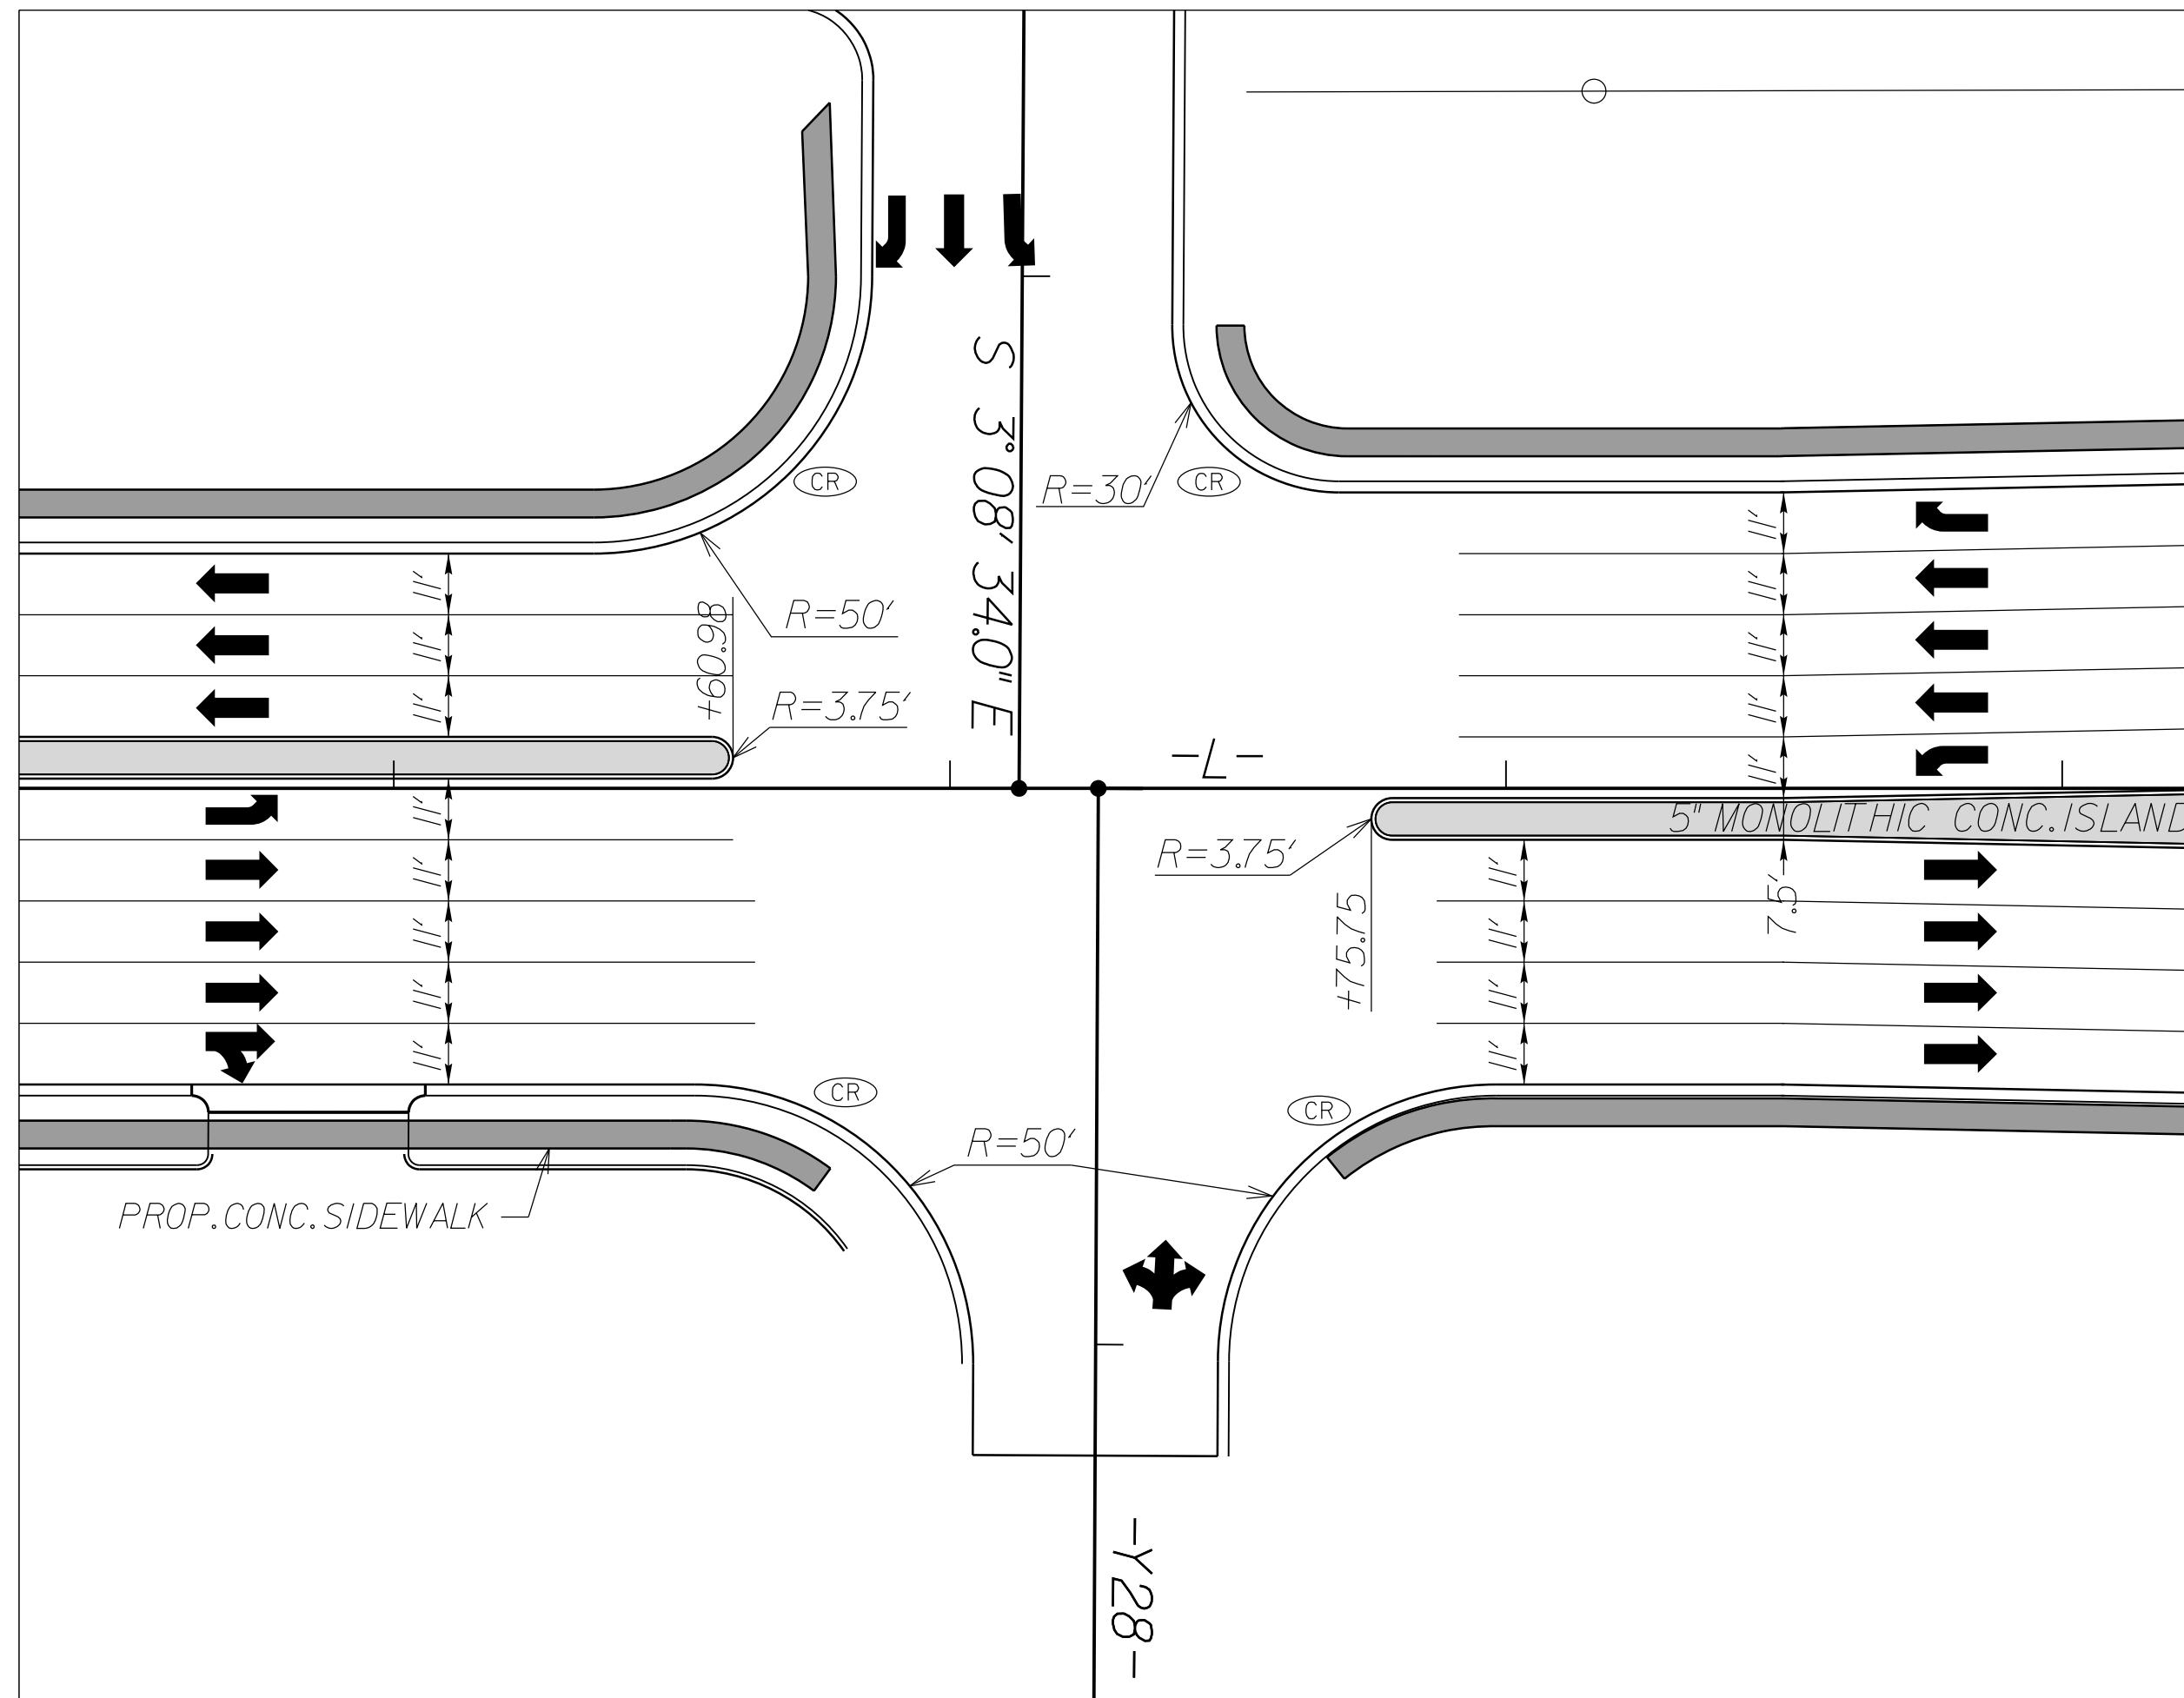

**INTERSECTION OF
RAEFORD ROAD (-L-)
AND ROXIE AVENUE (-Y28-)
(SEE PLAN SHEET 22)**

**INTERSECTION OF
RAEFORD ROAD (-L-)
AND TWIN ACRES DRIVE (-Y31-)
(SEE PLAN SHEET 24)**

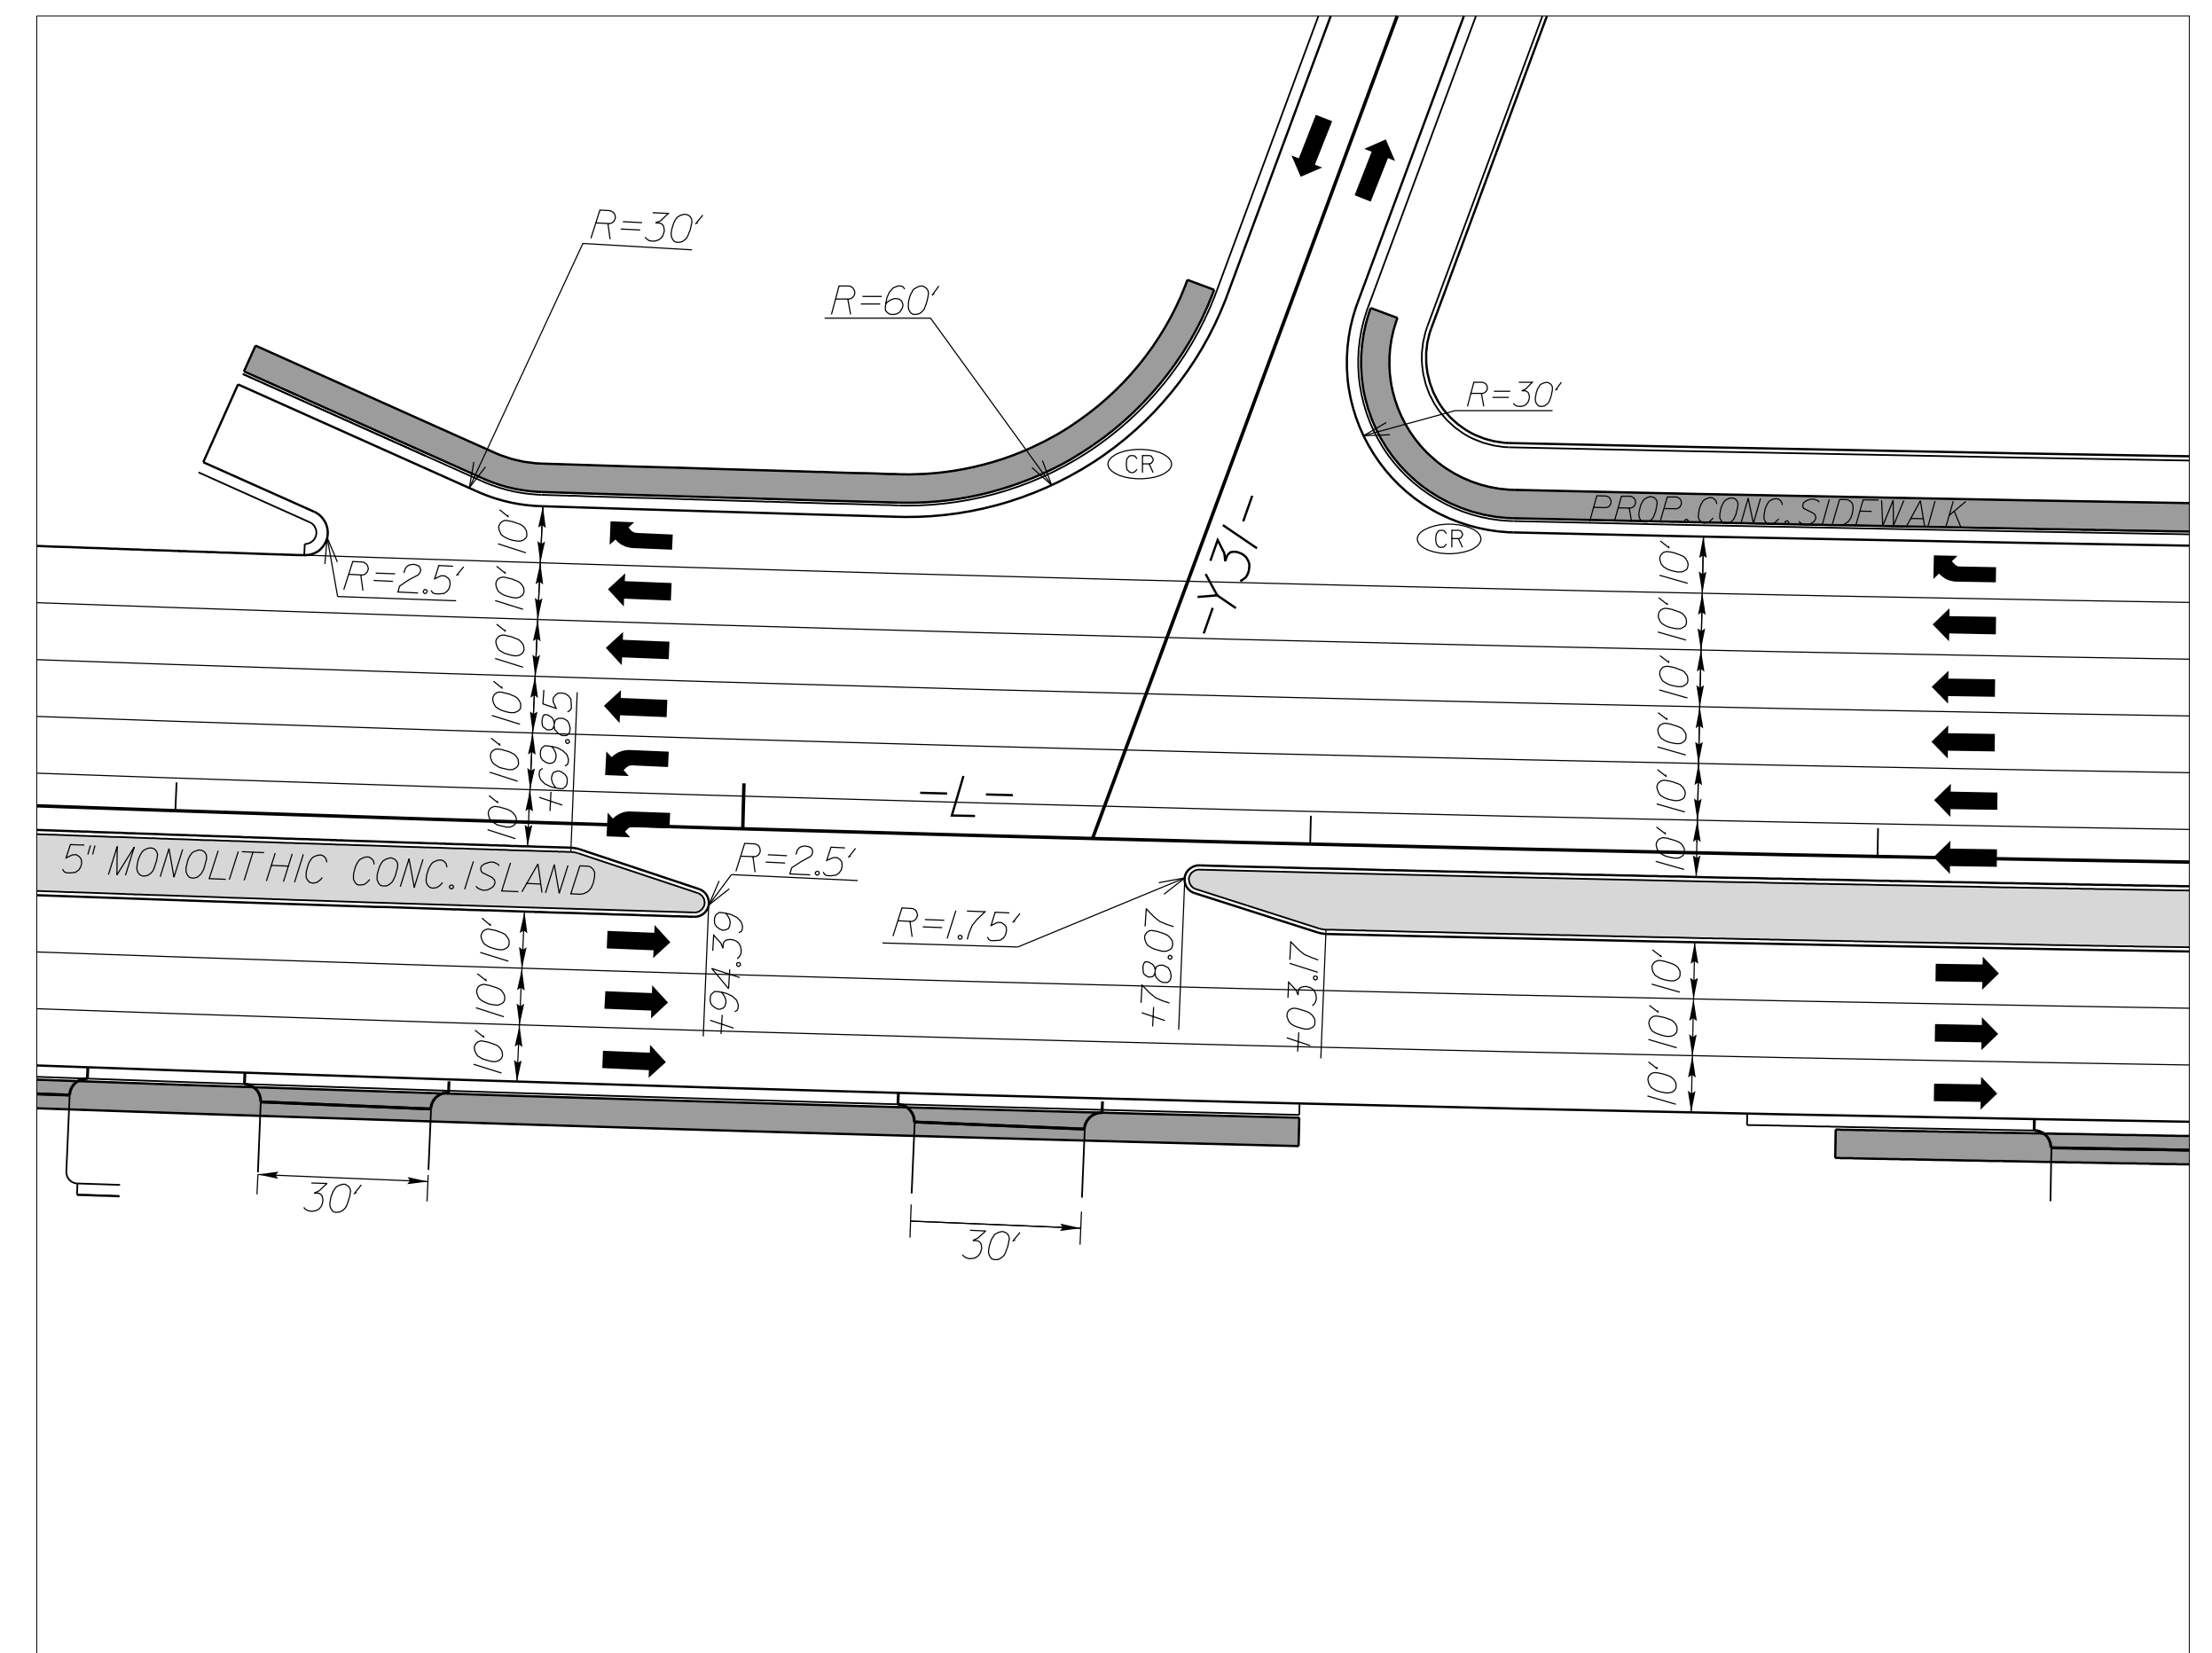

**NOTE: SEE PMP PLANS FOR WHEEL CHAIR RAMP
AND PAVEMENT MARKING LOCATIONS**

REVISIONS

17 MAY 2018 10:54
 R:\Projects\U4405.rdw\psh_2B-4.dgn
 \$\$\$\$DISPATCH\$\$\$\$