
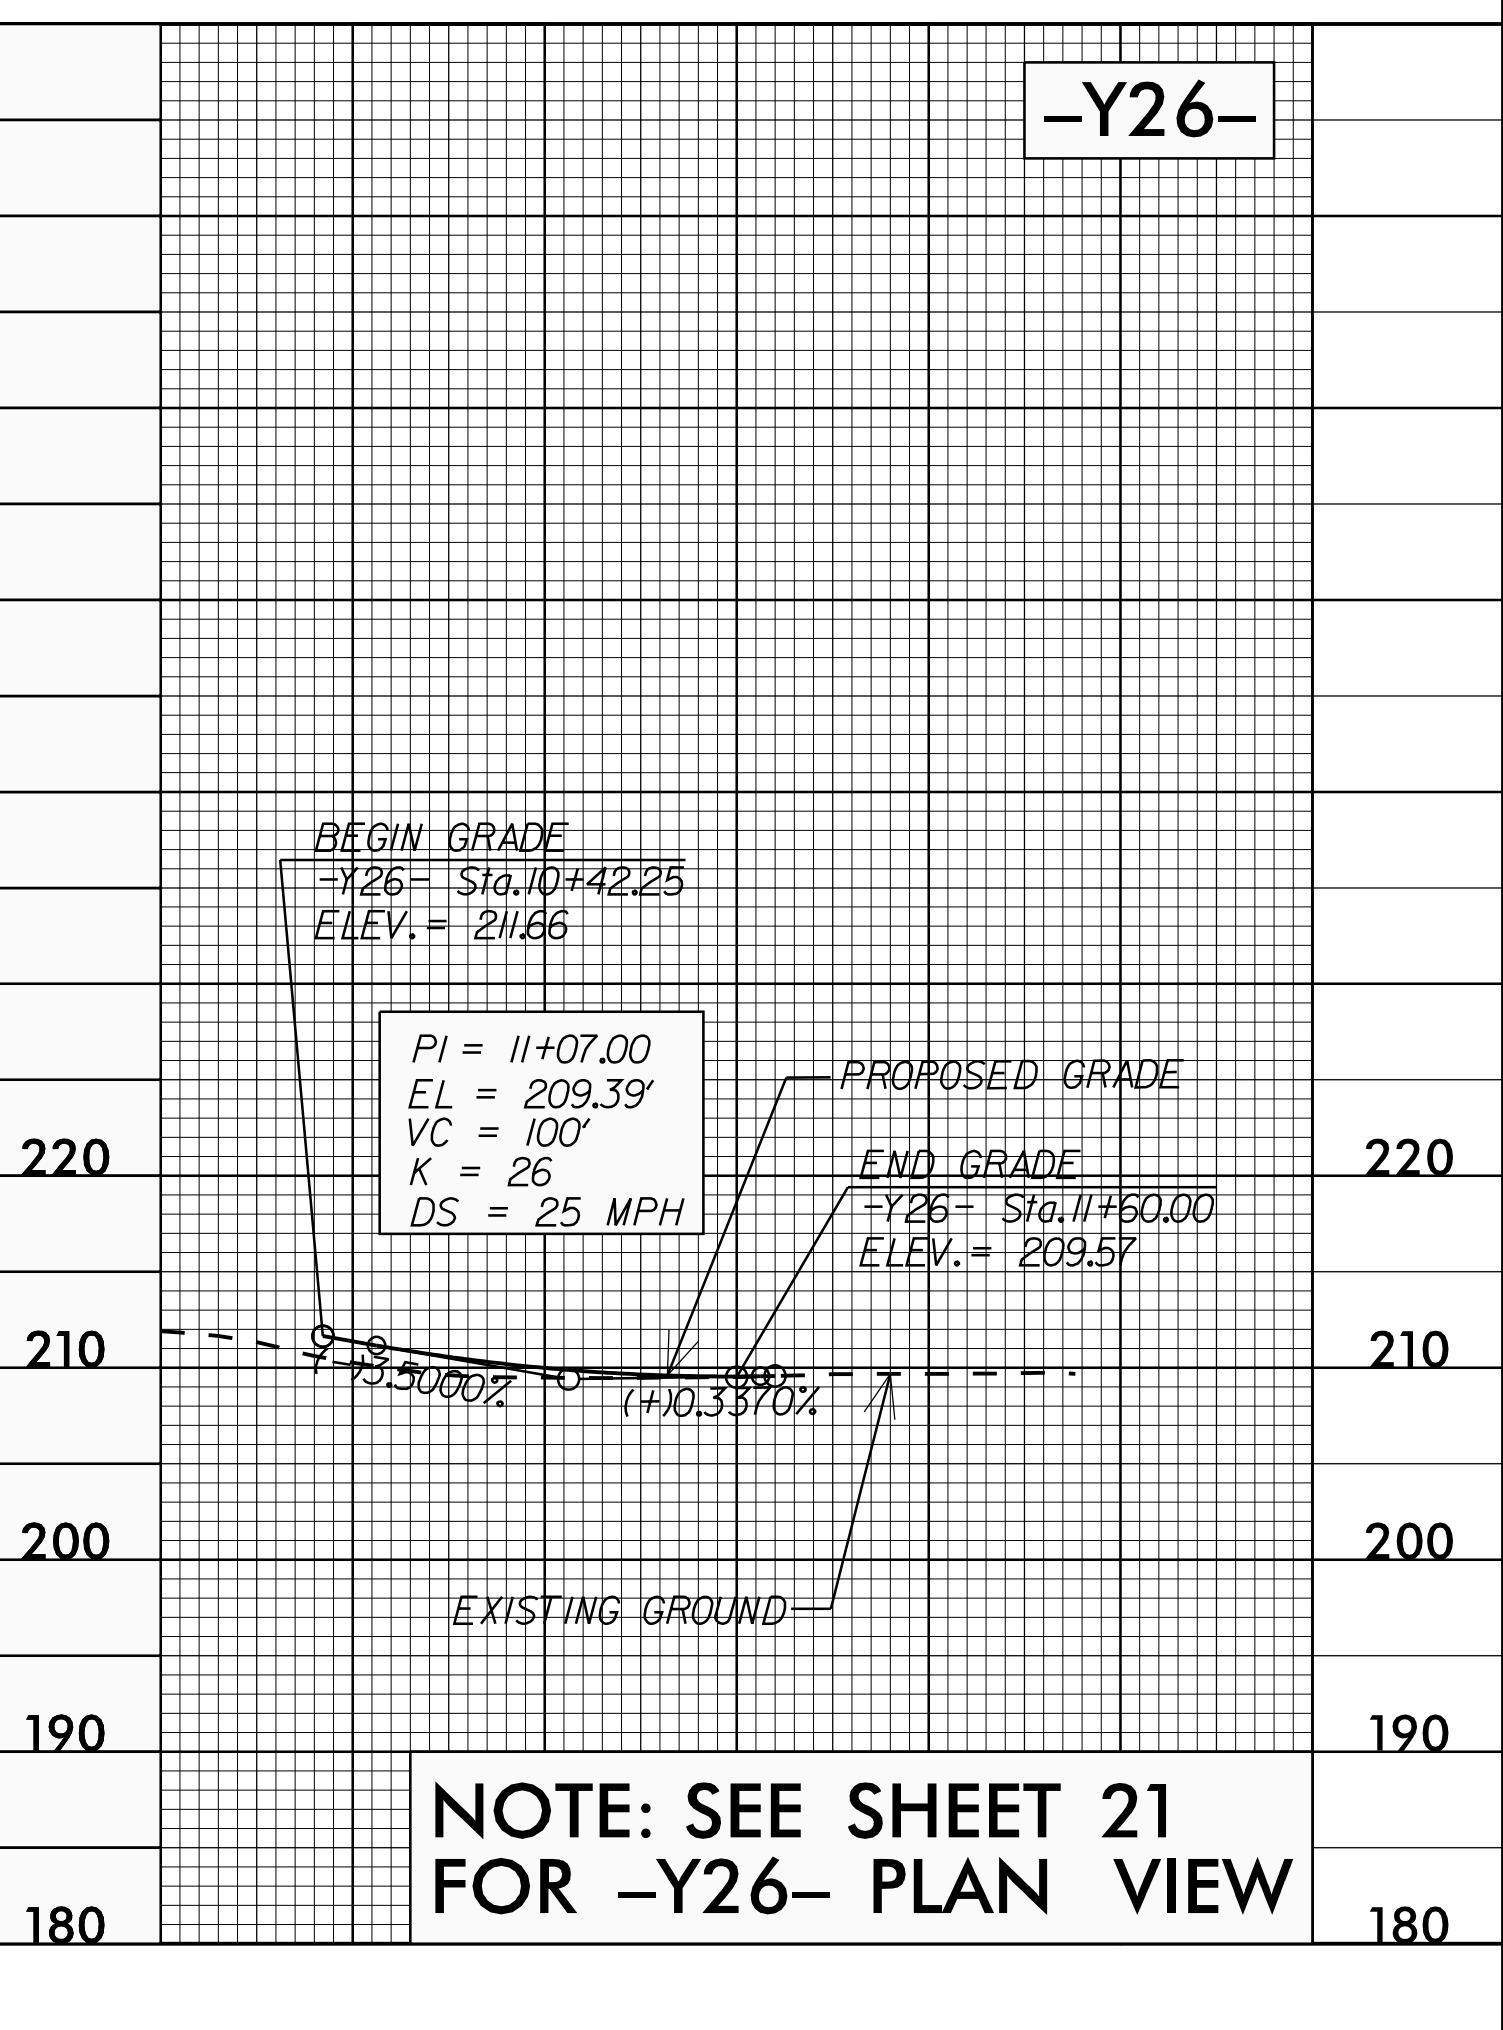
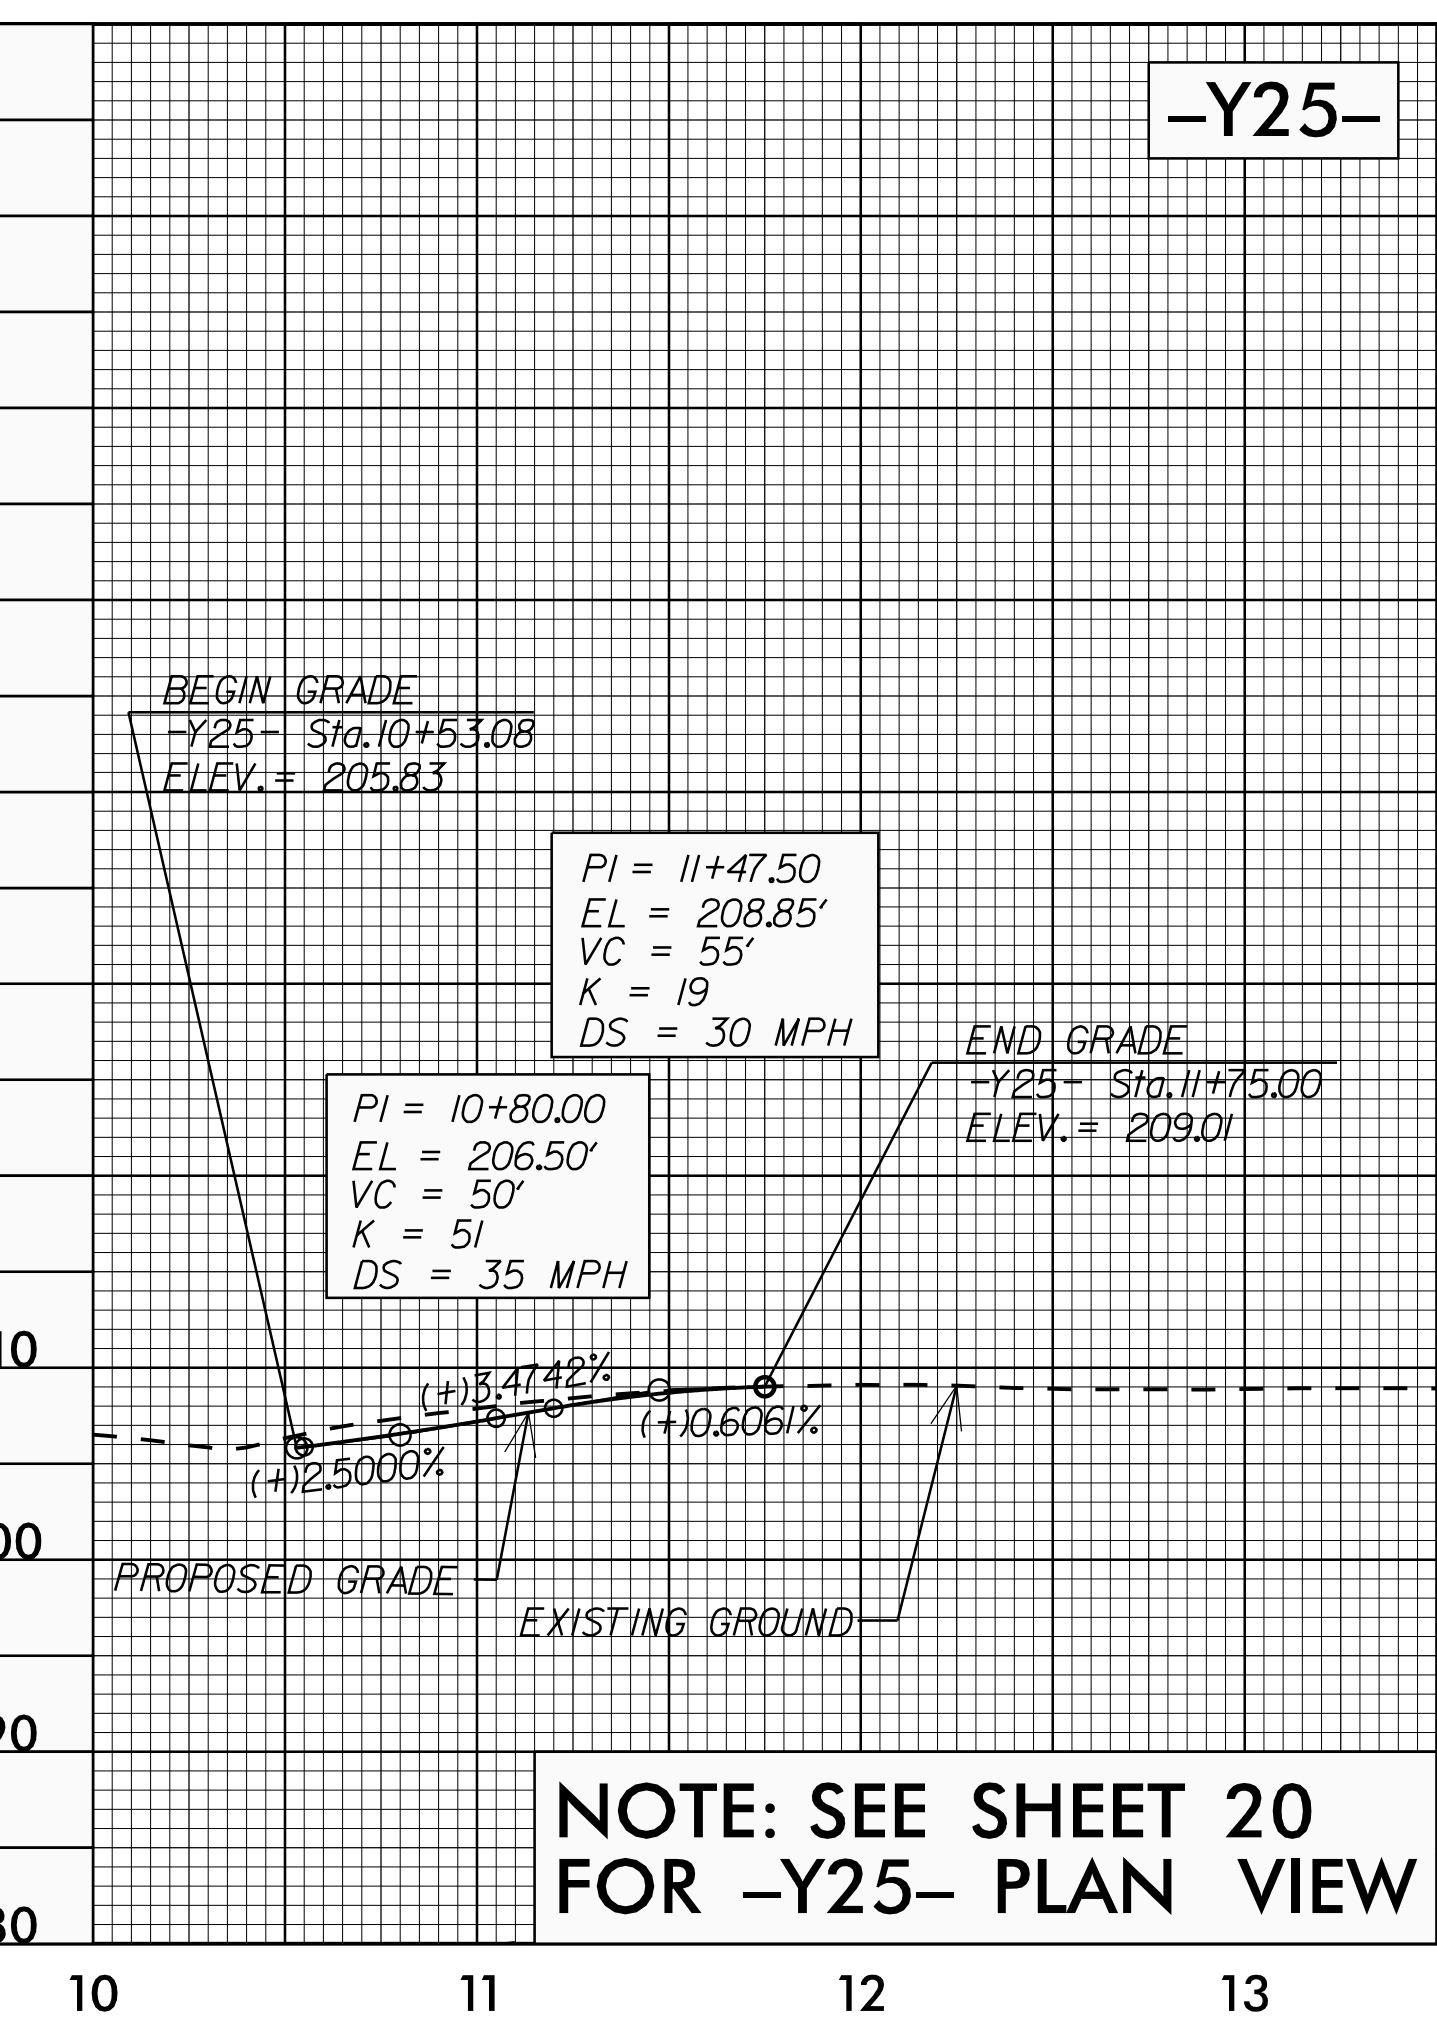
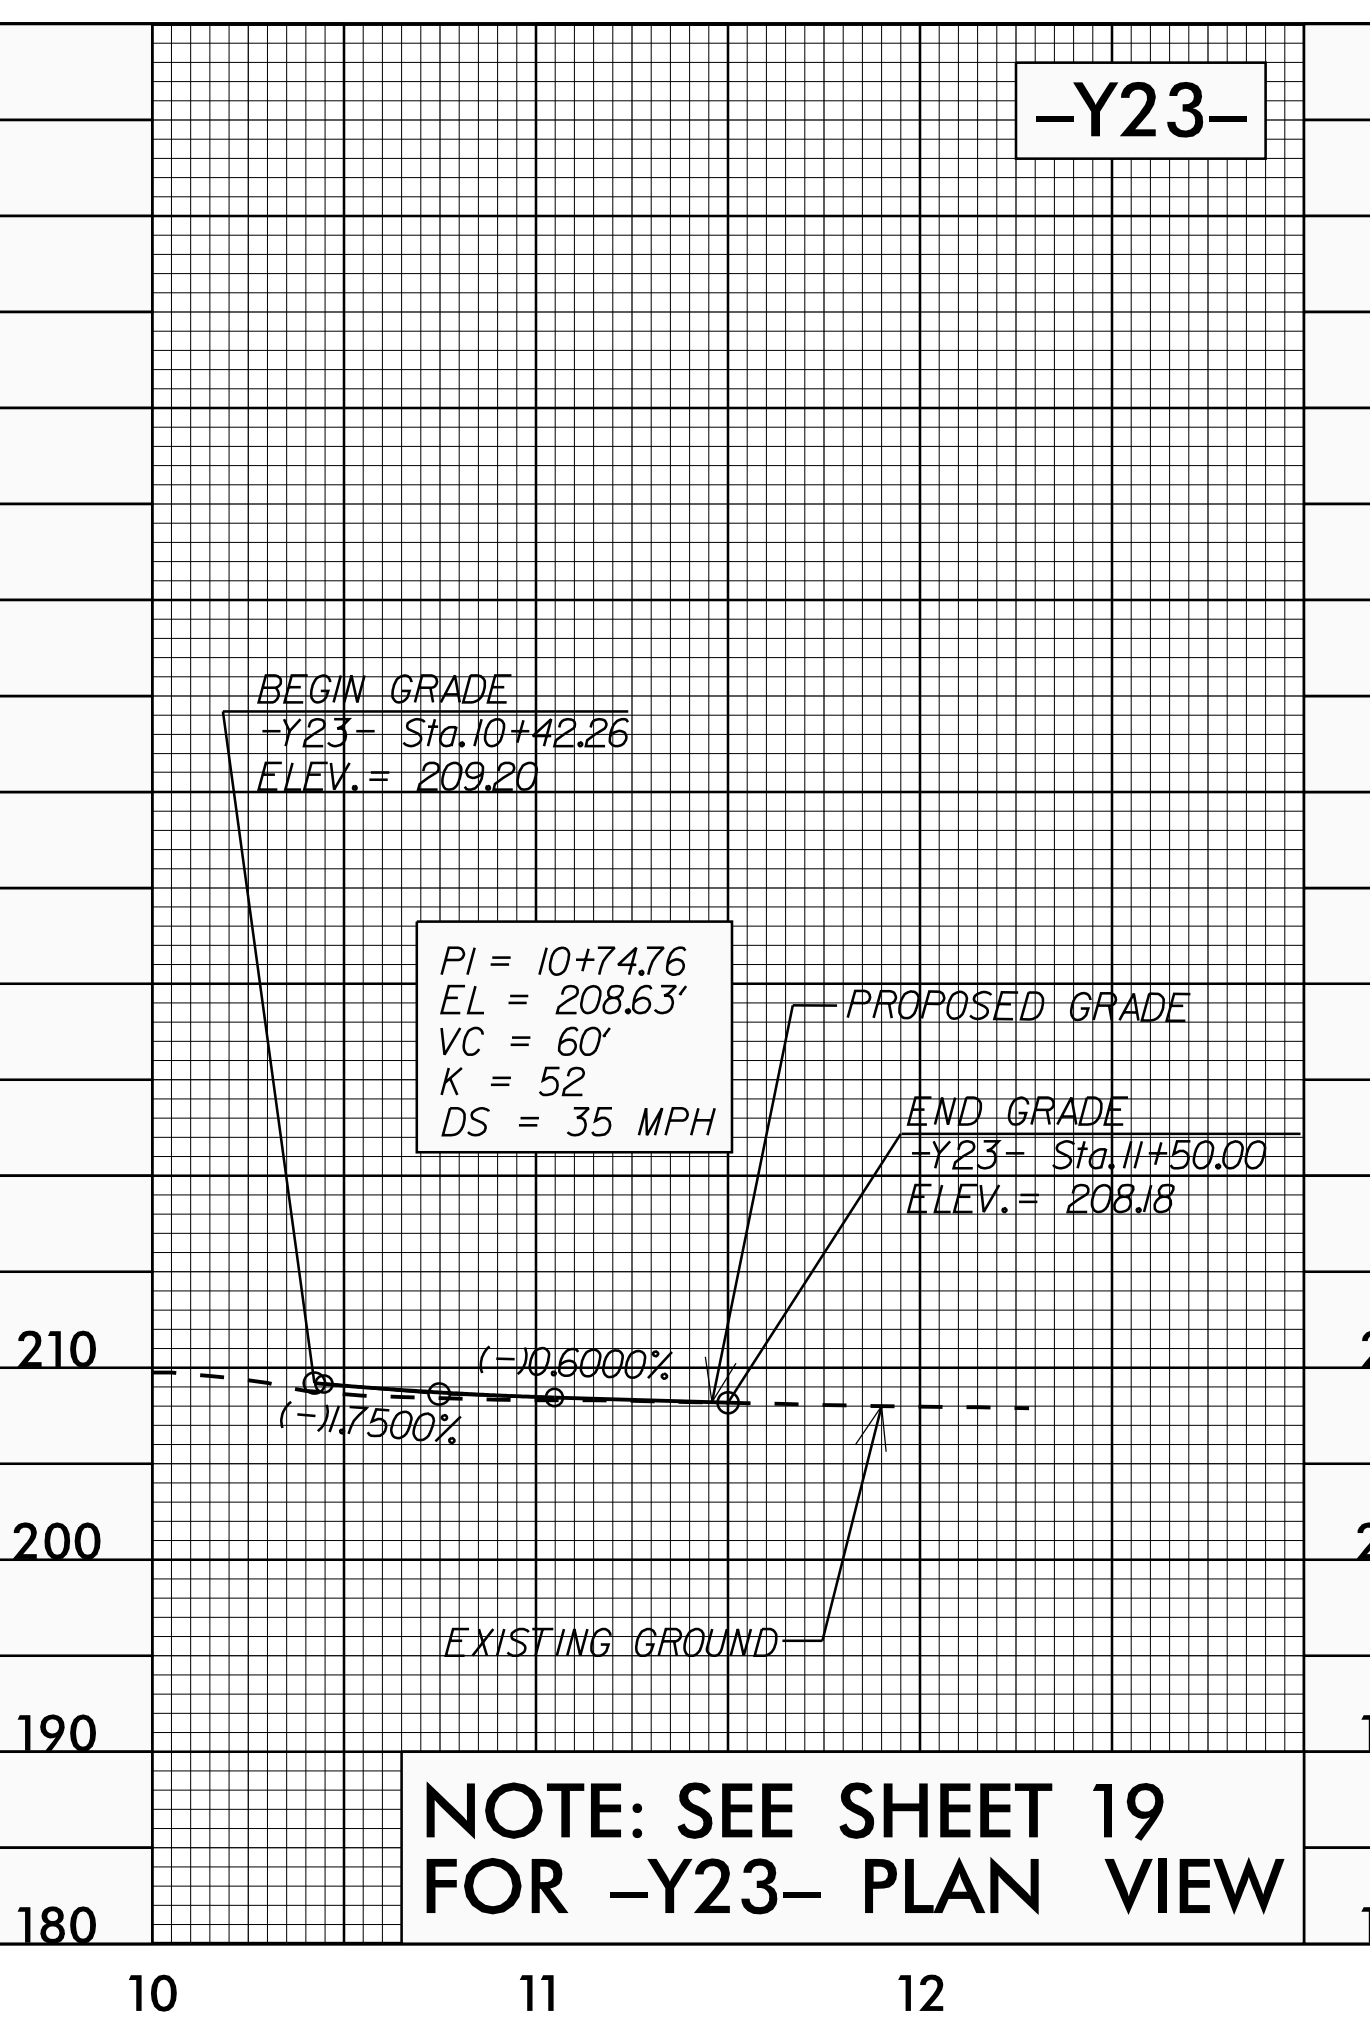
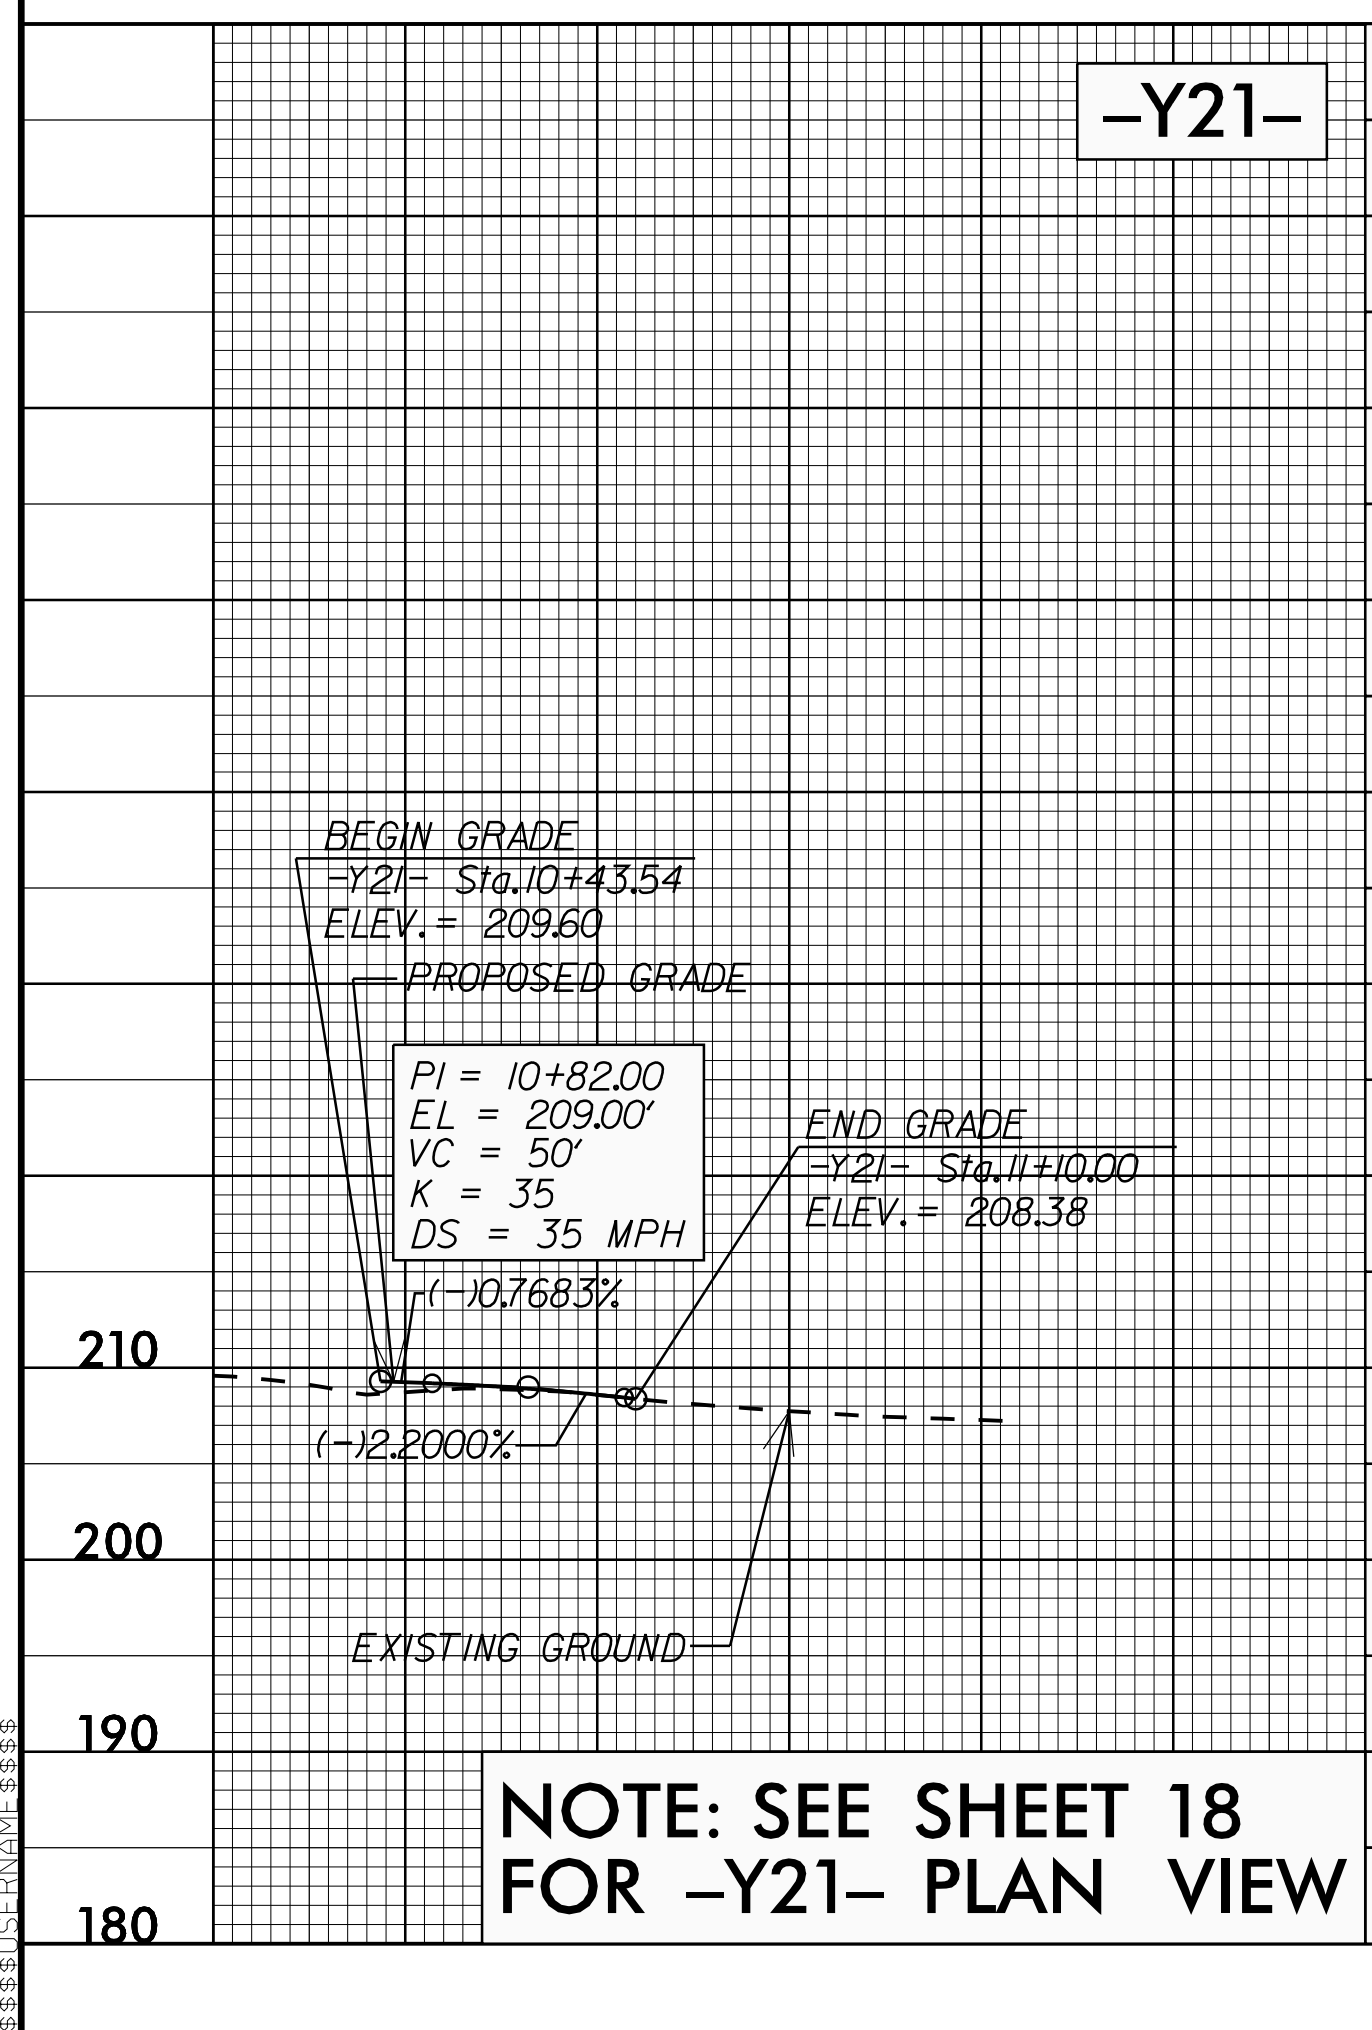
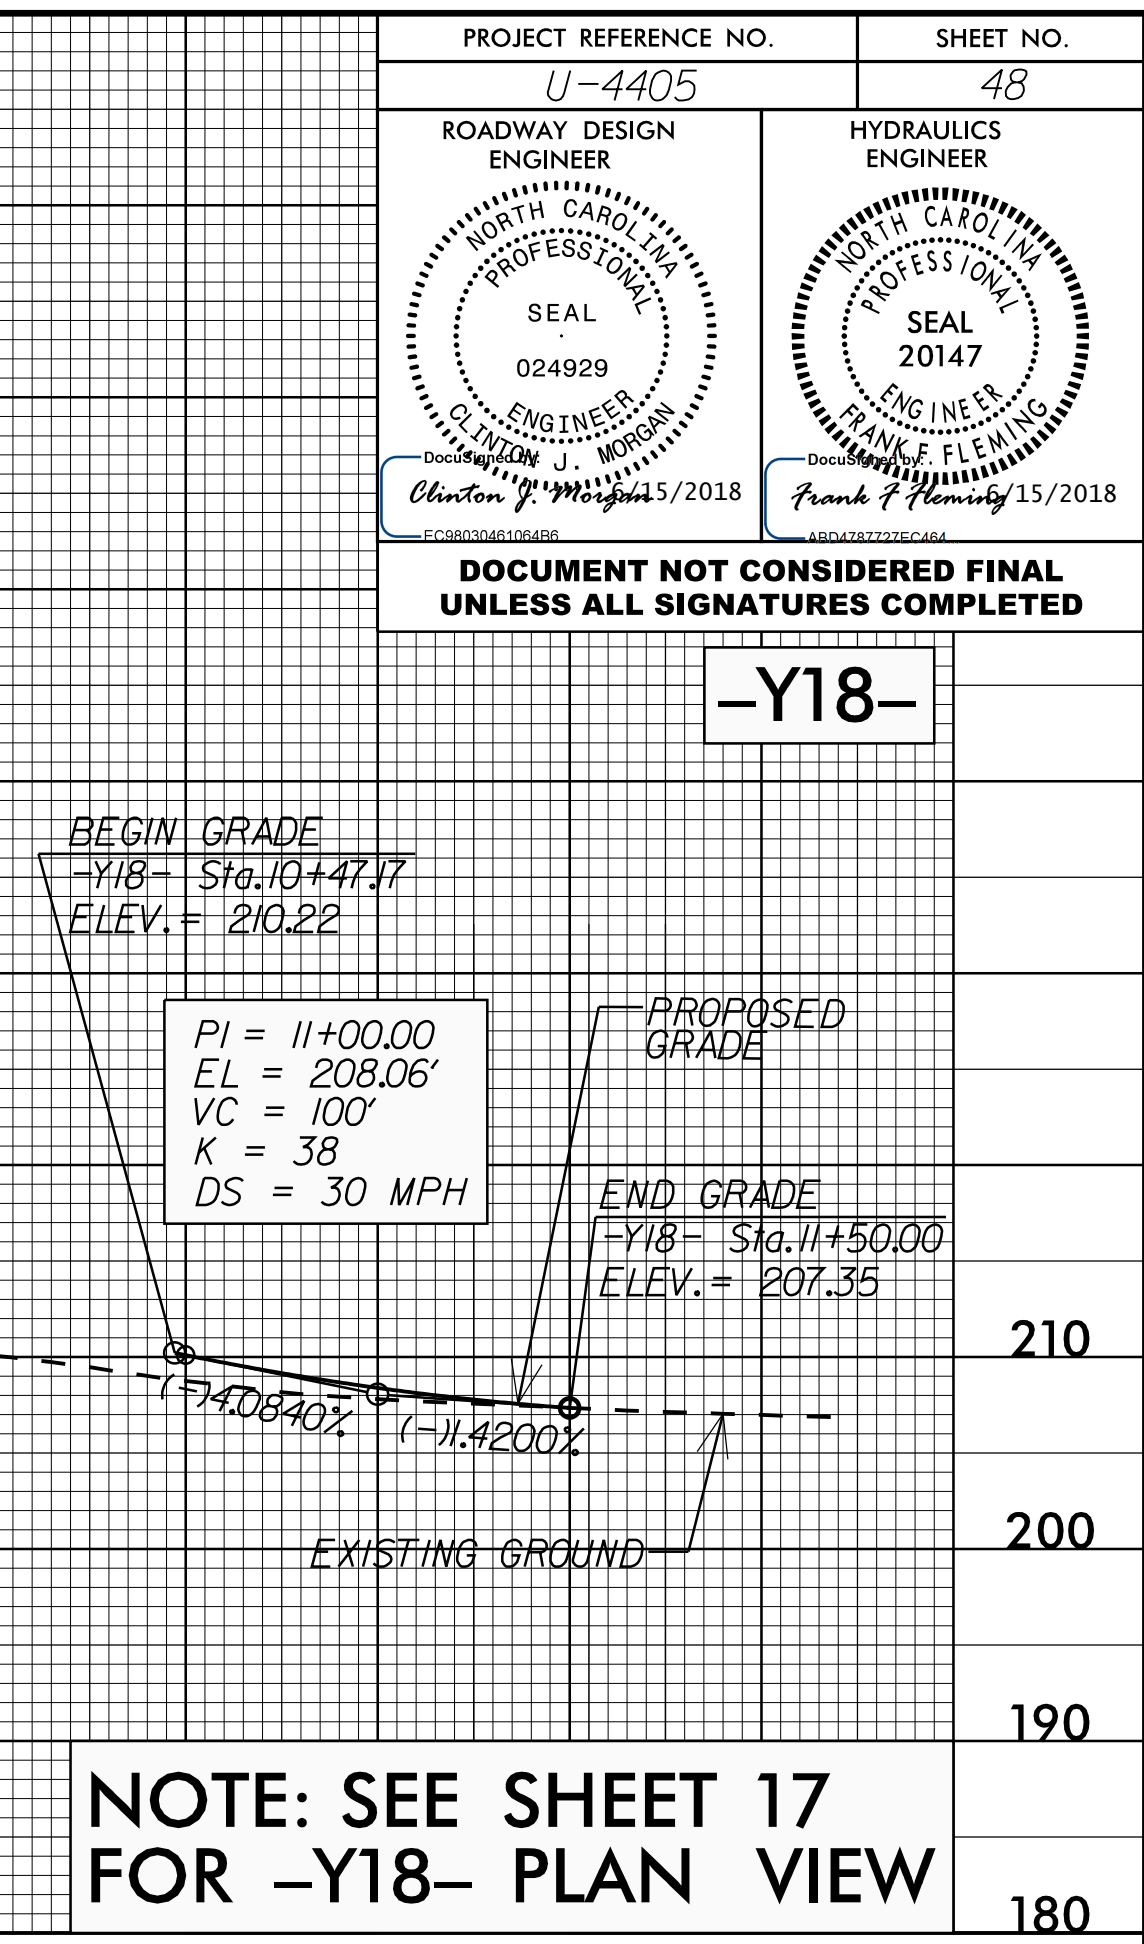
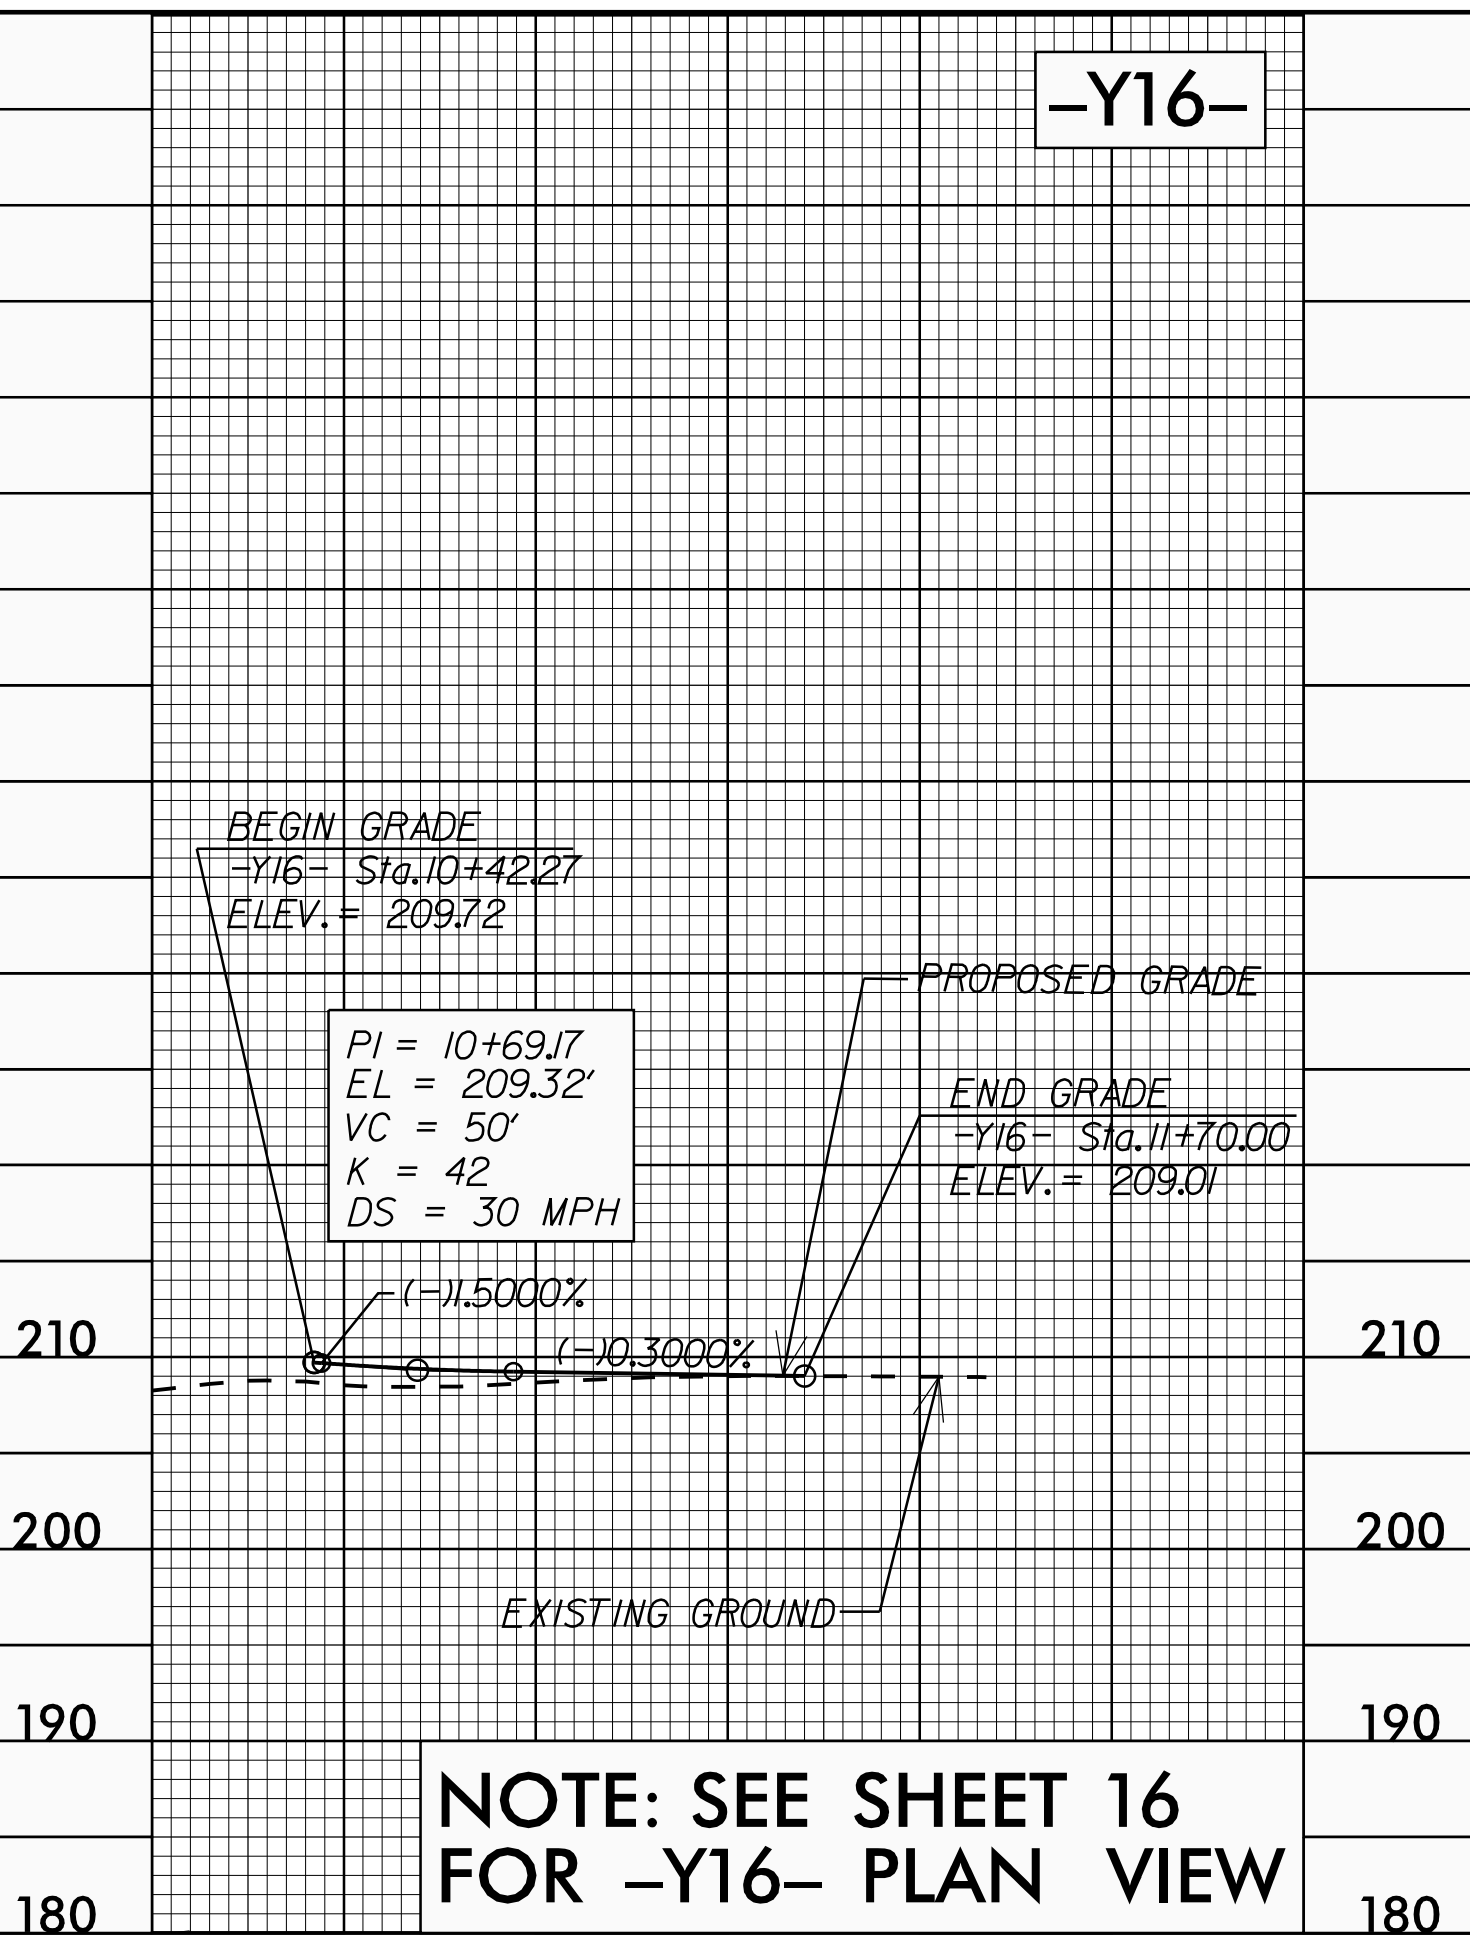
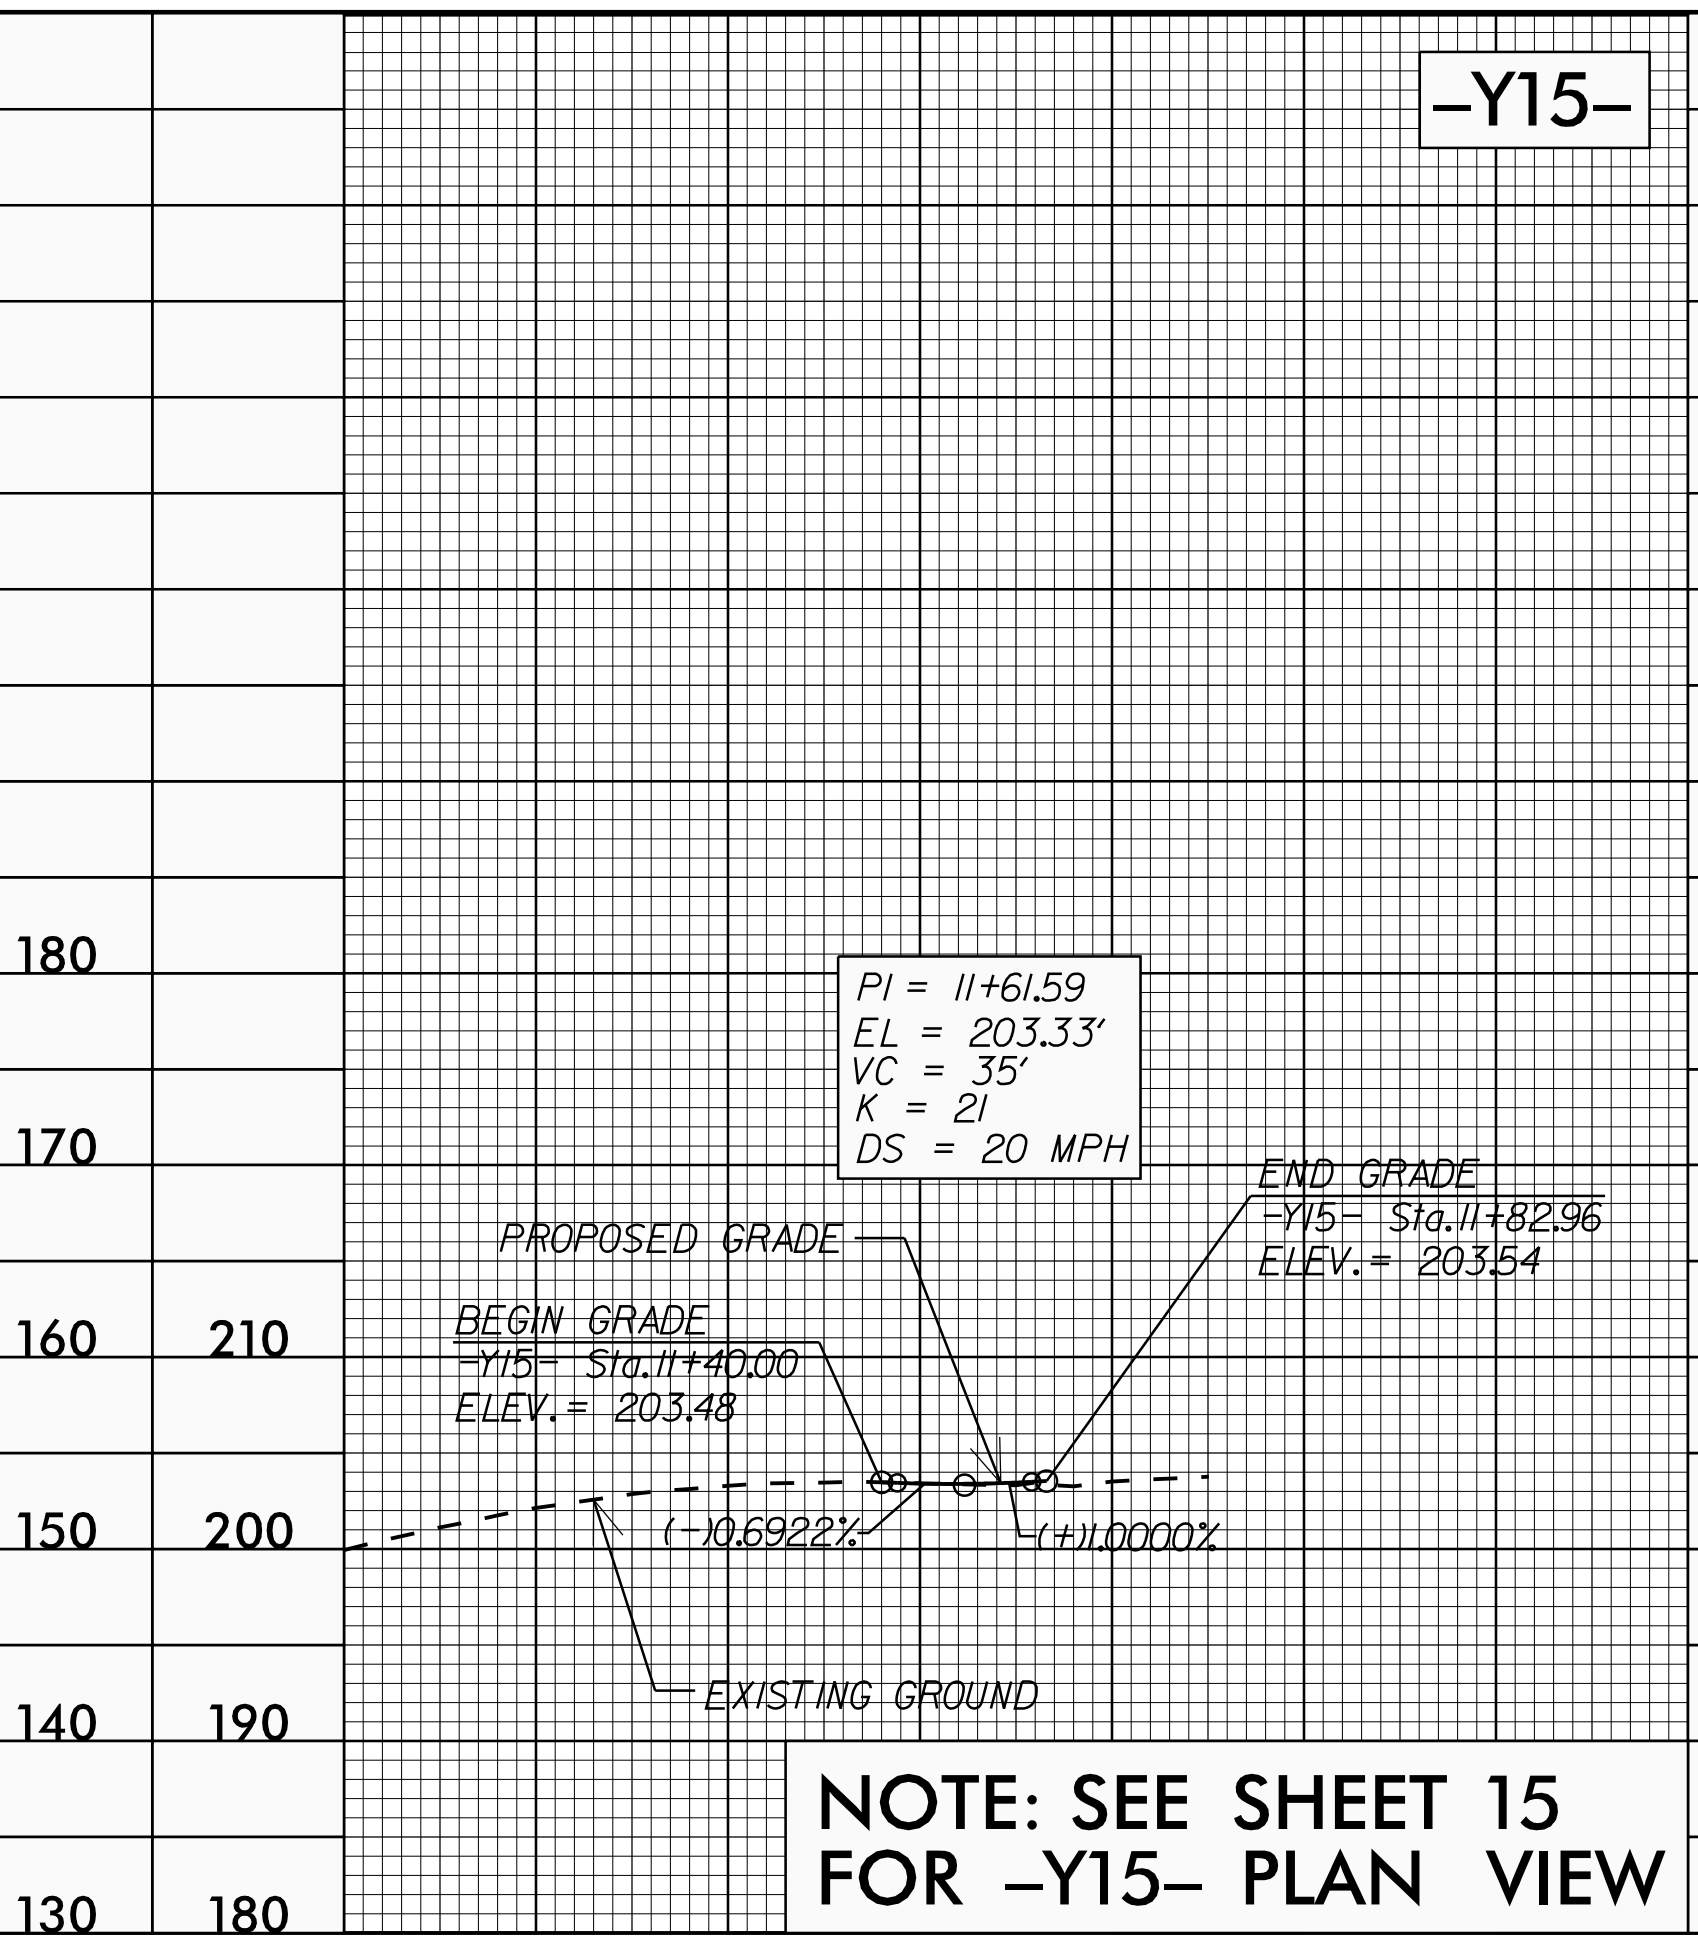


5/28/19

PROJECT REFERENCE NO. U-4405	SHEET NO. 48
ROADWAY DESIGN ENGINEER CLINTON J. MORROW SEAL 024929 ENGINEER DocuSign 5/28/2018	HYDRAULICS ENGINEER FRANK F. FLEMING SEAL 20147 ENGINEER DocuSign 5/28/2018
<b>DOCUMENT NOT CONSIDERED FINAL UNLESS ALL SIGNATURES COMPLETED</b>	

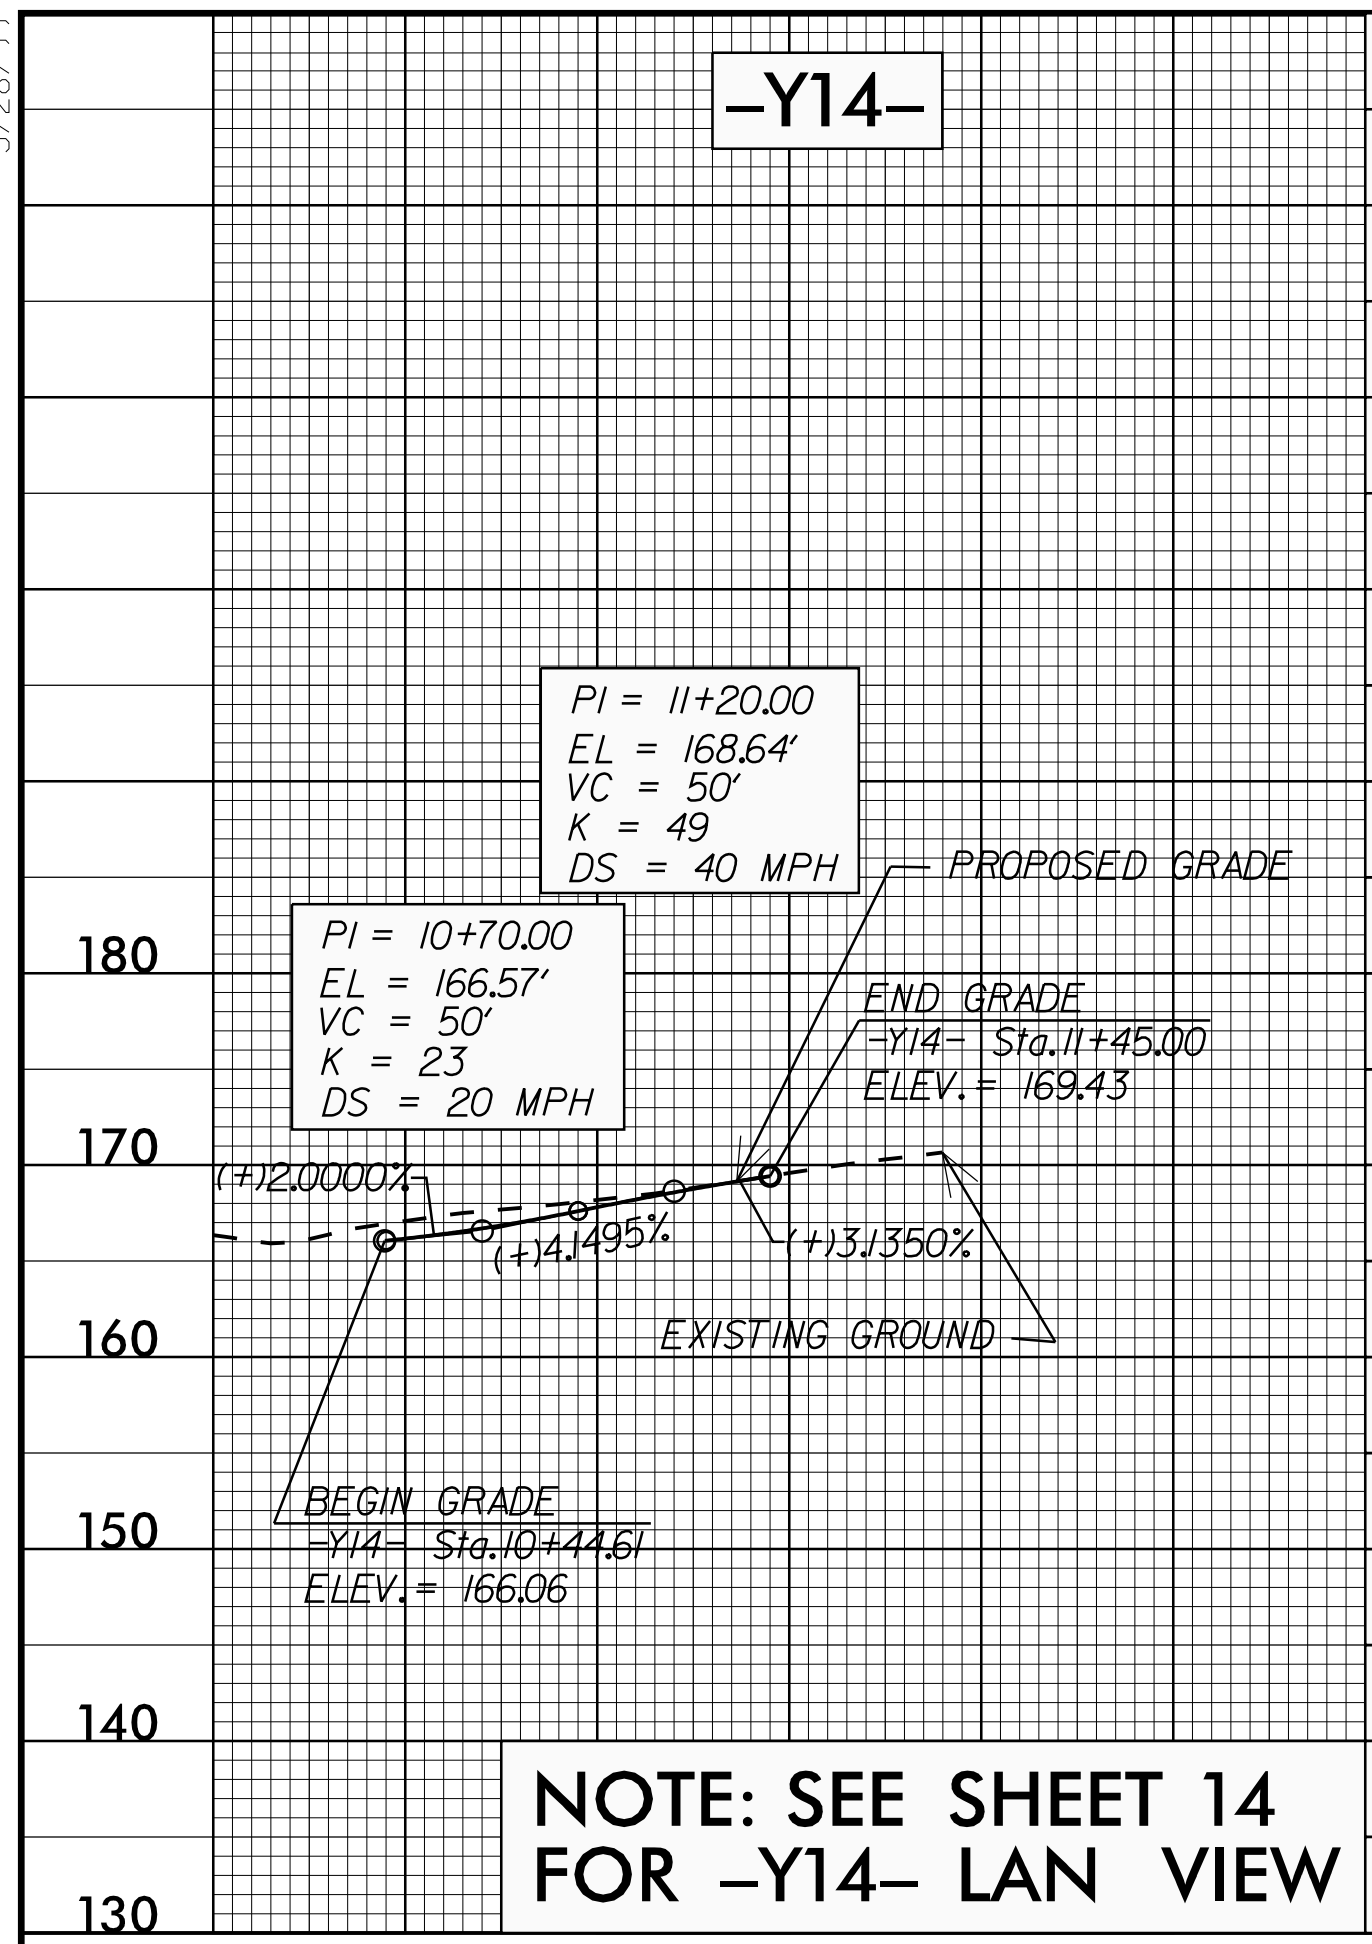

15 JUN 2018 14:45  
F:\Projects\2018\194405\_rdy.pfl\_psh.dgn  
\$\$\$\$\$PROGRAM\$\$\$\$\$