




### UTILITY CONSTRUCTION

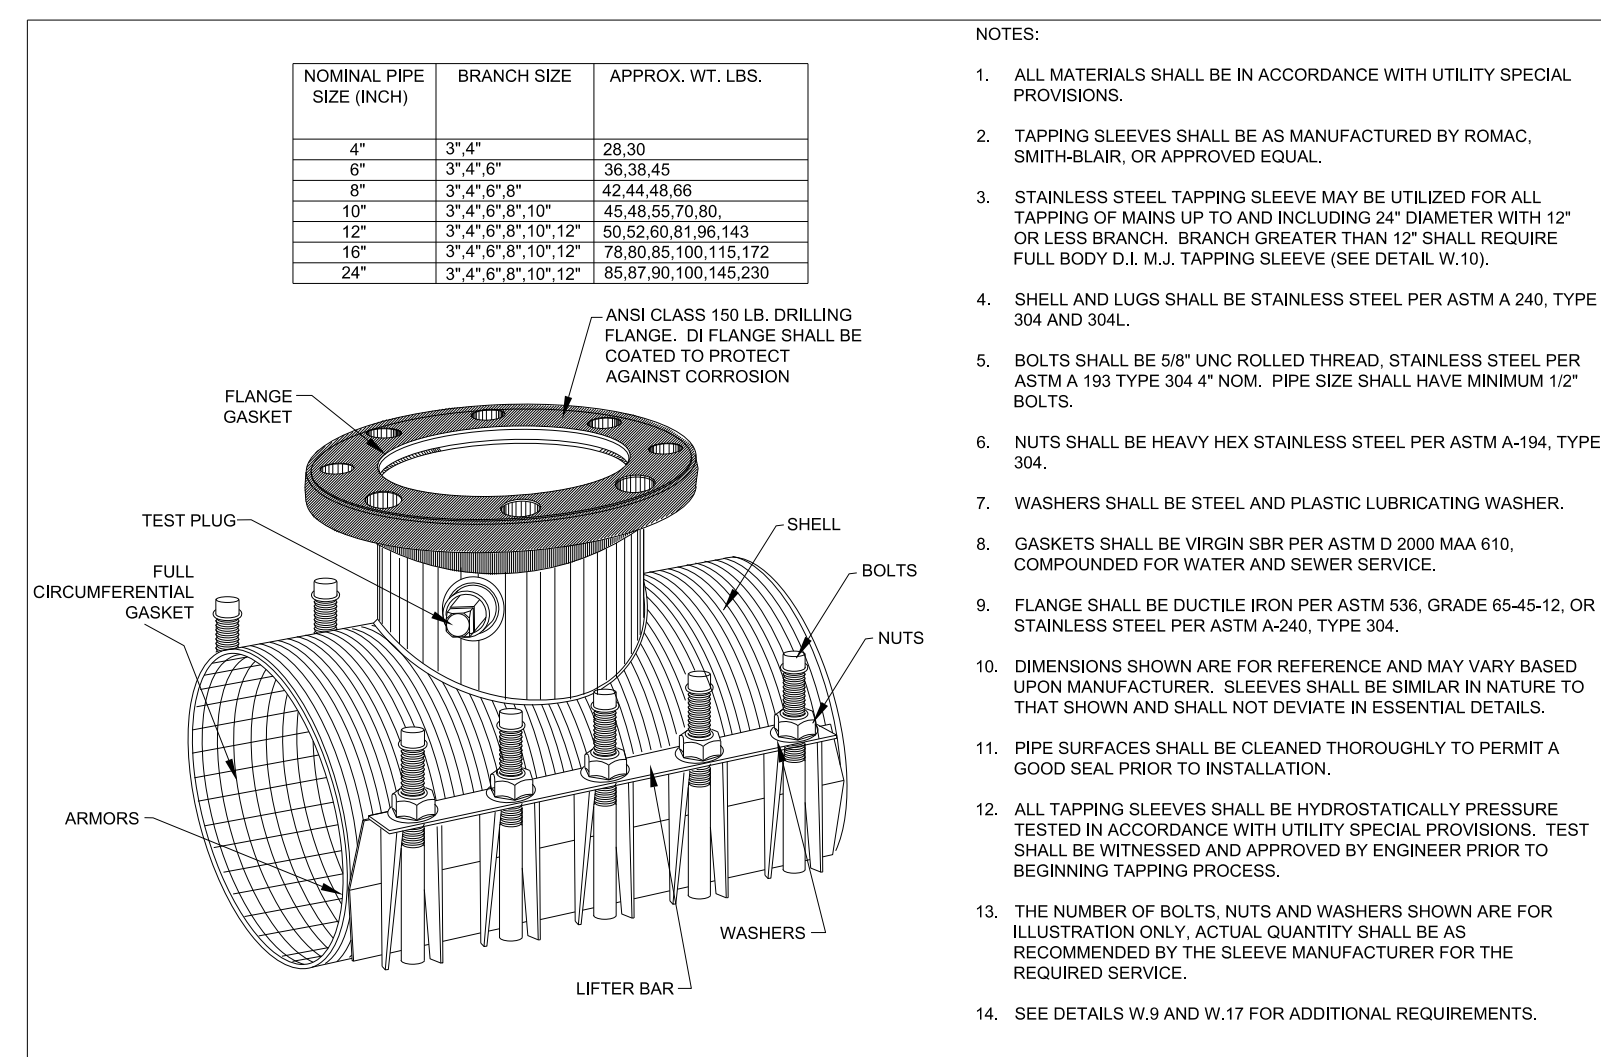


SHEET NO. 1 OF 1	DWG. NO. W.11	DWG. BY: FAYPWC	<b>FAYETTEVILLE PUBLIC WORKS COMMISSION</b> <b>FAYETTEVILLE, N.C.</b> <b>WATER RESOURCES ENGINEERING DEPARTMENT</b>	<table border="1"> <thead> <tr> <th>NO.</th> <th>DATE</th> <th>REVISION</th> </tr> </thead> <tbody> <tr> <td>1</td> <td>07/09</td> <td>ADDED NOTES 2, 12 AND CLARIFIED NOTES</td> </tr> <tr> <td>2</td> <td>07/13</td> <td>REVISED NOTES 3, 12, 14</td> </tr> <tr> <td>2</td> <td>7/24/18</td> <td>REVISED PER NCDOT COMMENTS</td> </tr> </tbody> </table>	NO.	DATE	REVISION	1	07/09	ADDED NOTES 2, 12 AND CLARIFIED NOTES	2	07/13	REVISED NOTES 3, 12, 14	2	7/24/18	REVISED PER NCDOT COMMENTS
	NO.	DATE			REVISION											
1	07/09	ADDED NOTES 2, 12 AND CLARIFIED NOTES														
2	07/13	REVISED NOTES 3, 12, 14														
2	7/24/18	REVISED PER NCDOT COMMENTS														
DATE: JAN. 01, 2018	APPROVED BY: J.E.G.															

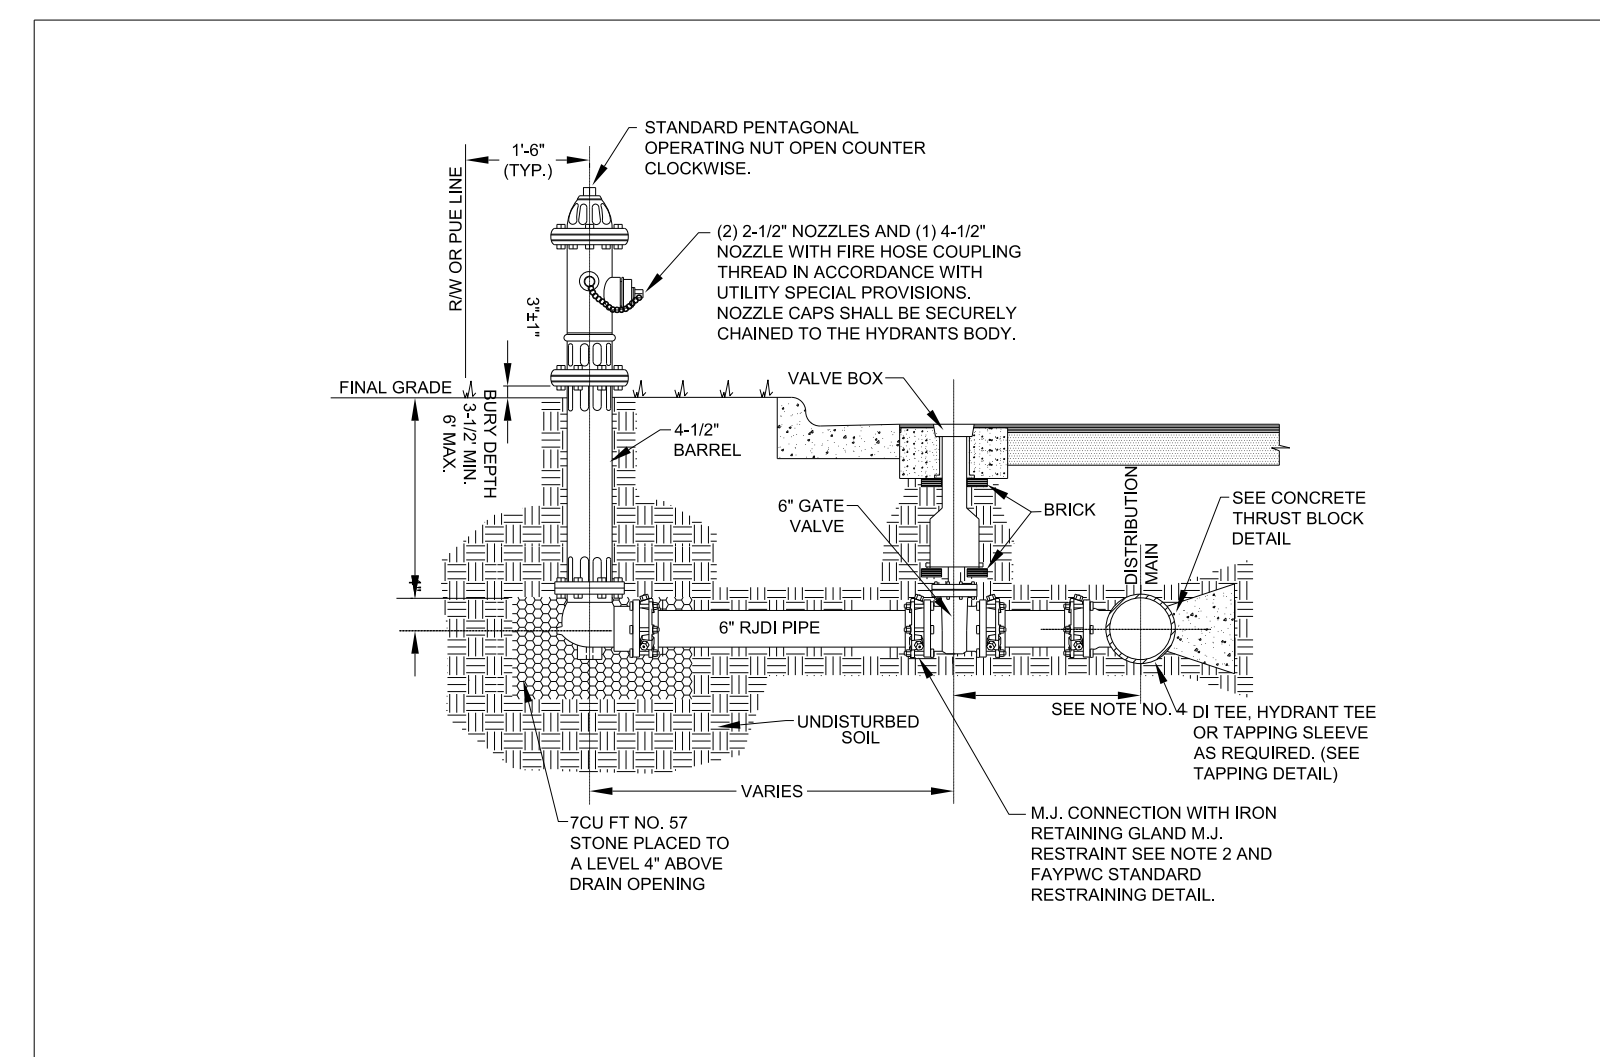


**NOTE:**  
ANY REFERENCE TO FAYPWC PROJECT COORDINATOR, PWC COORDINATOR OR FAYPWC (FAYETTEVILLE PUBLIC WORKS COMMISSION) SHALL BE INTERPRETTED AS A REFERENCE TO THE ENGINEER.

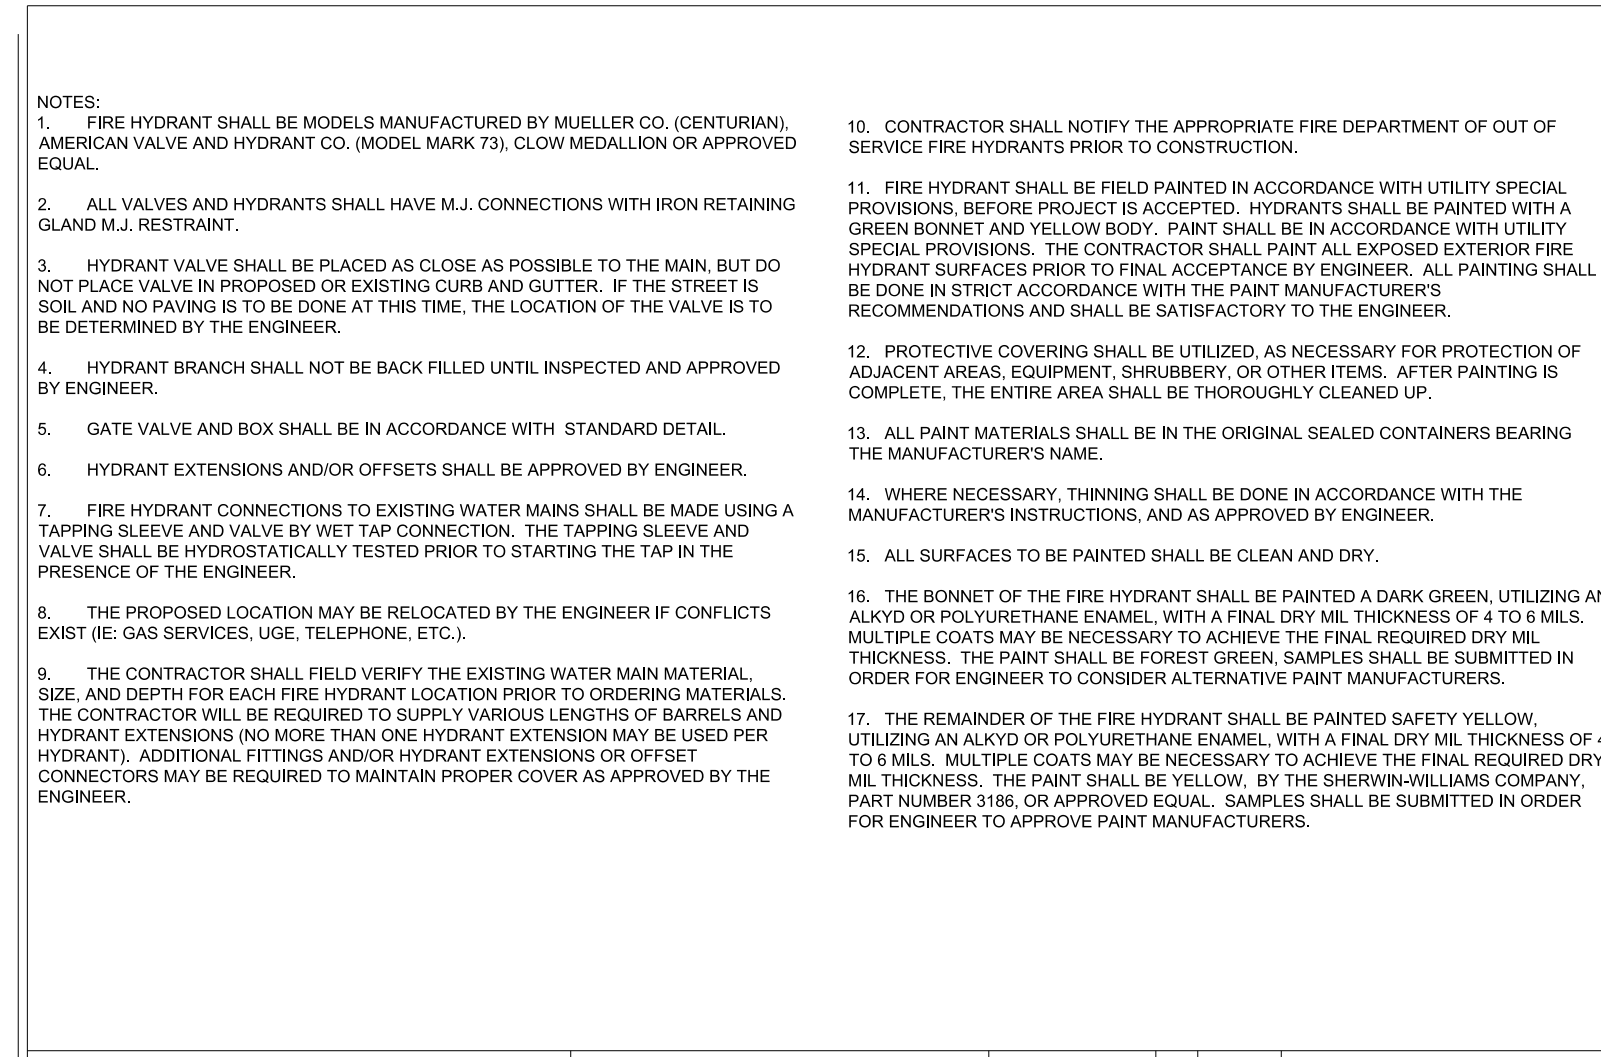


SHEET NO. 2 OF 2	DWG. NO. W.13	DWG. BY: FAYPWC	<b>FAYETTEVILLE PUBLIC WORKS COMMISSION</b> <b>FAYETTEVILLE, N.C.</b> <b>WATER RESOURCES ENGINEERING DEPARTMENT</b>	<table border="1"> <thead> <tr> <th>NO.</th> <th>DATE</th> <th>REVISION</th> </tr> </thead> <tbody> <tr> <td>1</td> <td>07/09</td> <td>REVISED NOTES 1, 2, AND 3</td> </tr> <tr> <td>2</td> <td>07/24/18</td> <td>REVISED NOTES PER NCDOT COMMENTS (U-4405)</td> </tr> </tbody> </table>	NO.	DATE	REVISION	1	07/09	REVISED NOTES 1, 2, AND 3	2	07/24/18	REVISED NOTES PER NCDOT COMMENTS (U-4405)
	NO.	DATE			REVISION								
1	07/09	REVISED NOTES 1, 2, AND 3											
2	07/24/18	REVISED NOTES PER NCDOT COMMENTS (U-4405)											
DATE: JAN. 01, 2018	APPROVED BY: J.E.G.												

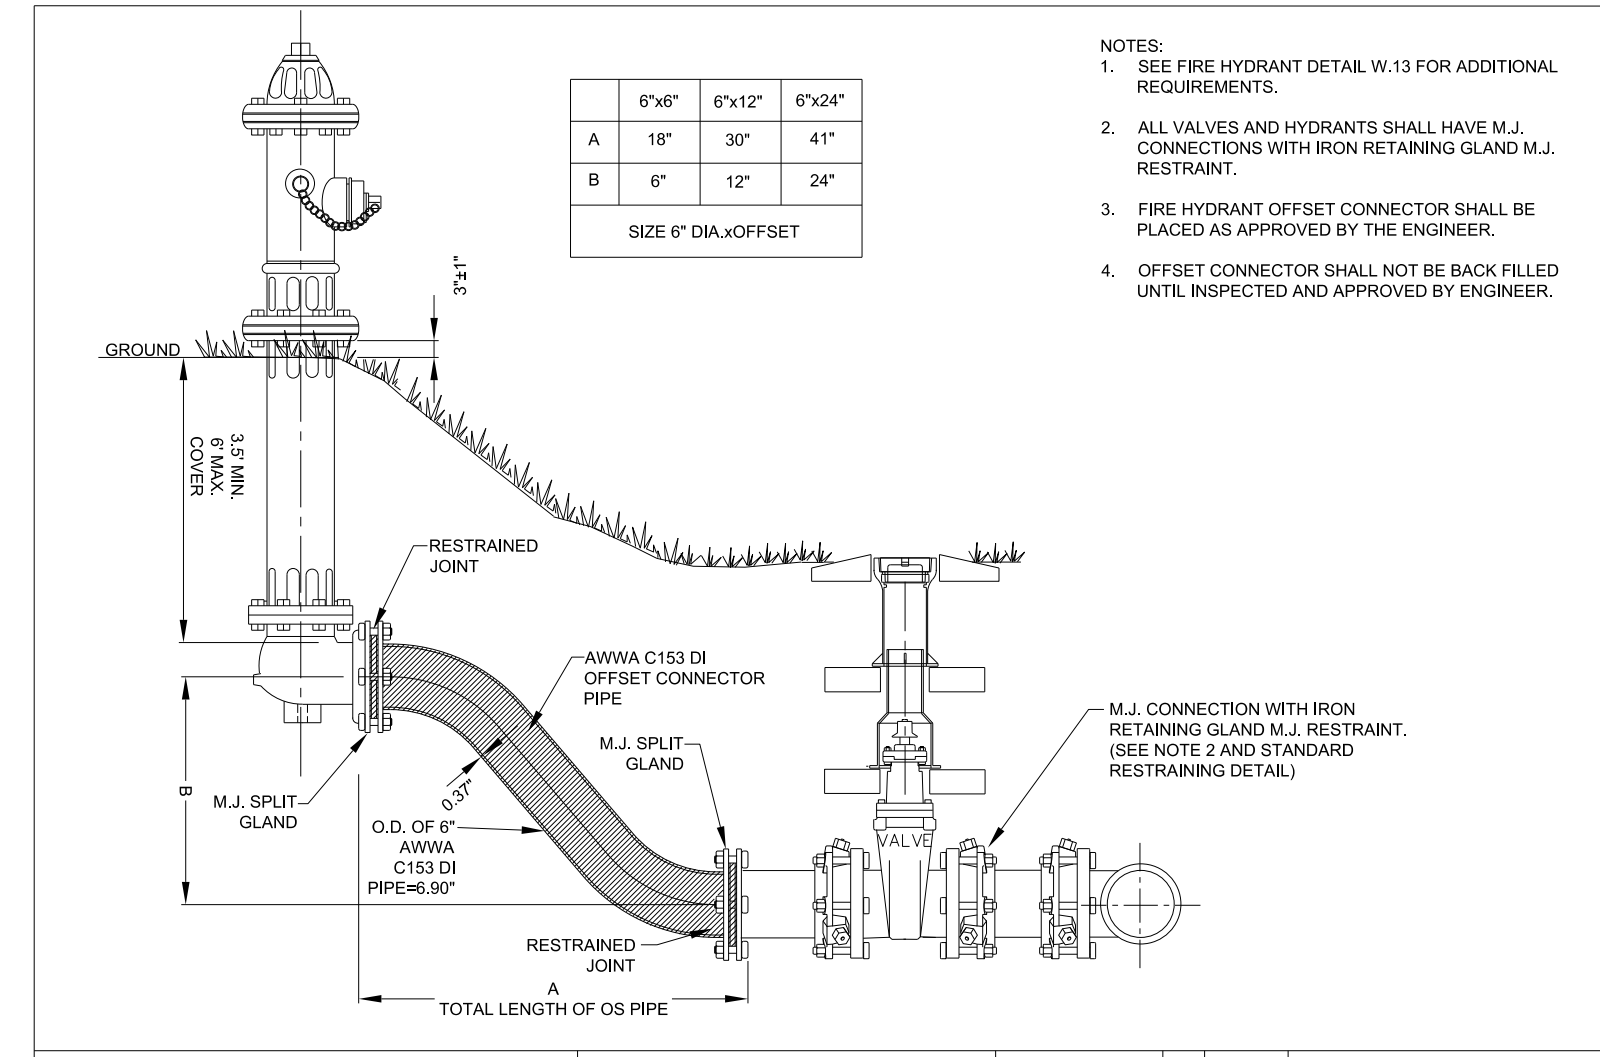


SHEET NO. 2 OF 2	DWG. NO. W.14	DWG. BY: FAYPWC	<b>FAYETTEVILLE PUBLIC WORKS COMMISSION</b> <b>FAYETTEVILLE, N.C.</b> <b>WATER RESOURCES ENGINEERING DEPARTMENT</b>	<table border="1"> <thead> <tr> <th>NO.</th> <th>DATE</th> <th>REVISION</th> </tr> </thead> <tbody> <tr> <td>1</td> <td>07/09</td> <td>REVISED NOTES 1, 2, AND 3</td> </tr> <tr> <td>2</td> <td>07/24/18</td> <td>REVISED NOTES PER NCDOT COMMENTS (U-4405)</td> </tr> </tbody> </table>	NO.	DATE	REVISION	1	07/09	REVISED NOTES 1, 2, AND 3	2	07/24/18	REVISED NOTES PER NCDOT COMMENTS (U-4405)
	NO.	DATE			REVISION								
1	07/09	REVISED NOTES 1, 2, AND 3											
2	07/24/18	REVISED NOTES PER NCDOT COMMENTS (U-4405)											
DATE: JAN. 01, 2018	APPROVED BY: J.E.G.												

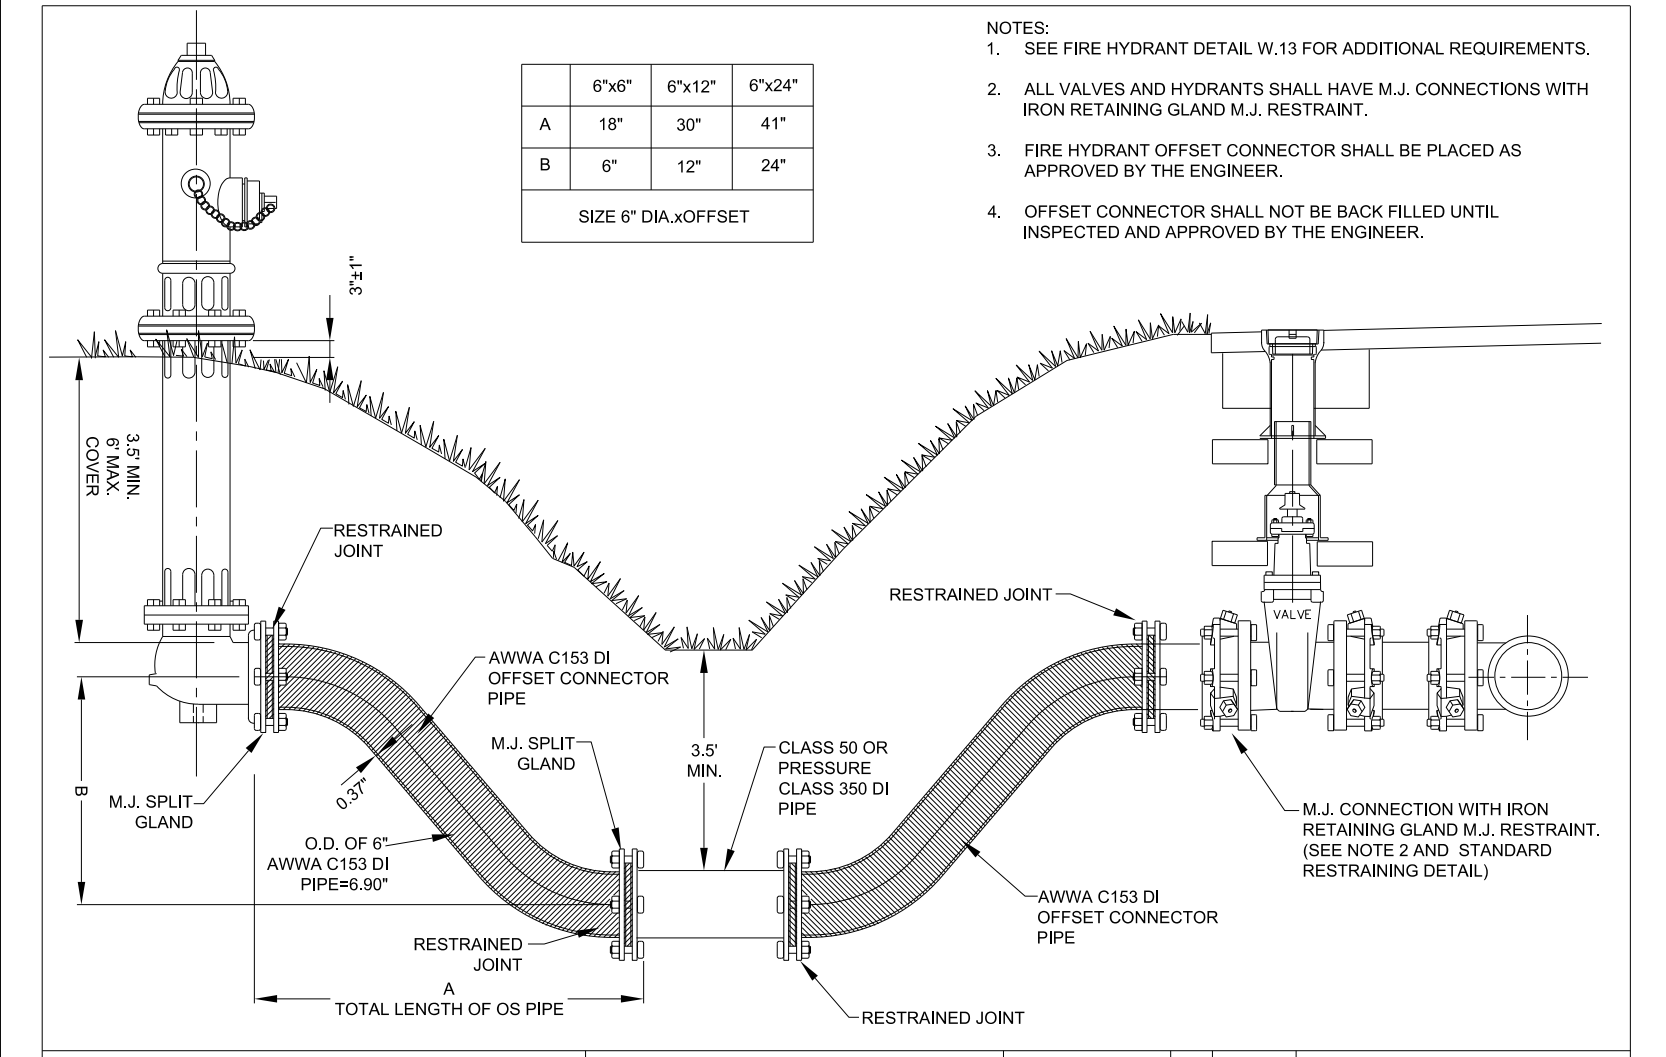


SHEET NO. 1 OF 1	DWG. NO. W.15A	DWG. BY: FAYPWC	<b>FAYETTEVILLE PUBLIC WORKS COMMISSION</b> <b>FAYETTEVILLE, N.C.</b> <b>WATER RESOURCES ENGINEERING DEPARTMENT</b>	<table border="1"> <thead> <tr> <th>NO.</th> <th>DATE</th> <th>REVISION</th> </tr> </thead> <tbody> <tr> <td>1</td> <td>06/06</td> <td>ADDED NOTE ON CONCRETE COLLAR</td> </tr> <tr> <td>2</td> <td>07/17</td> <td>UPDATED NOTES</td> </tr> <tr> <td>2</td> <td>07/24/18</td> <td>REVISED PER NCDOT COMMENTS</td> </tr> </tbody> </table>	NO.	DATE	REVISION	1	06/06	ADDED NOTE ON CONCRETE COLLAR	2	07/17	UPDATED NOTES	2	07/24/18	REVISED PER NCDOT COMMENTS
	NO.	DATE			REVISION											
1	06/06	ADDED NOTE ON CONCRETE COLLAR														
2	07/17	UPDATED NOTES														
2	07/24/18	REVISED PER NCDOT COMMENTS														
DATE: JAN. 01, 2018	APPROVED BY: J.E.G.															

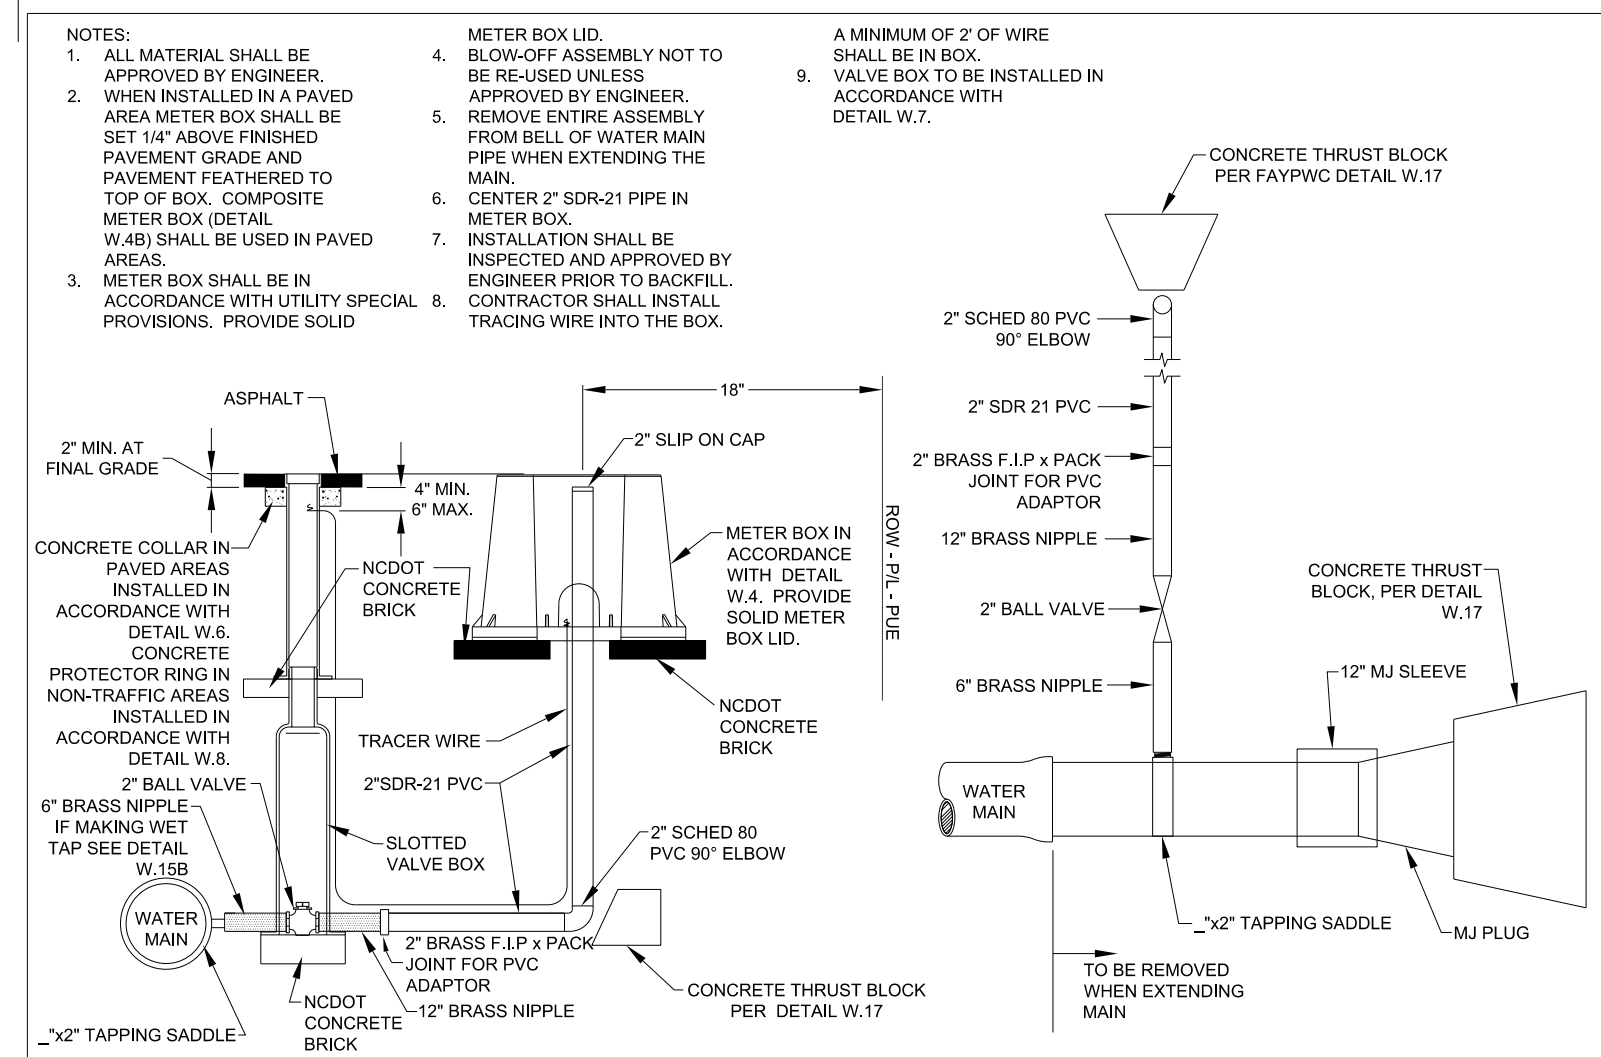

SHEET NO. 1 OF 1	DWG. NO. W.15B	DWG. BY: FAYPWC	<b>FAYETTEVILLE PUBLIC WORKS COMMISSION</b> <b>FAYETTEVILLE, N.C.</b> <b>WATER RESOURCES ENGINEERING DEPARTMENT</b>	<table border="1"> <thead> <tr> <th>NO.</th> <th>DATE</th> <th>REVISION</th> </tr> </thead> <tbody> <tr> <td>1</td> <td>06/06</td> <td>ADDED NOTE ON CONCRETE COLLAR</td> </tr> <tr> <td>2</td> <td>01/07</td> <td>REVISED VALVE LOCATION</td> </tr> <tr> <td>3</td> <td>07/17</td> <td>REVISED NOTES</td> </tr> <tr> <td>4</td> <td>07/24/18</td> <td>REVISED PER NCDOT COMMENTS</td> </tr> </tbody> </table>	NO.	DATE	REVISION	1	06/06	ADDED NOTE ON CONCRETE COLLAR	2	01/07	REVISED VALVE LOCATION	3	07/17	REVISED NOTES	4	07/24/18	REVISED PER NCDOT COMMENTS
	NO.	DATE			REVISION														
1	06/06	ADDED NOTE ON CONCRETE COLLAR																	
2	01/07	REVISED VALVE LOCATION																	
3	07/17	REVISED NOTES																	
4	07/24/18	REVISED PER NCDOT COMMENTS																	
DATE: JAN. 01, 2018	APPROVED BY: J.E.G.																		

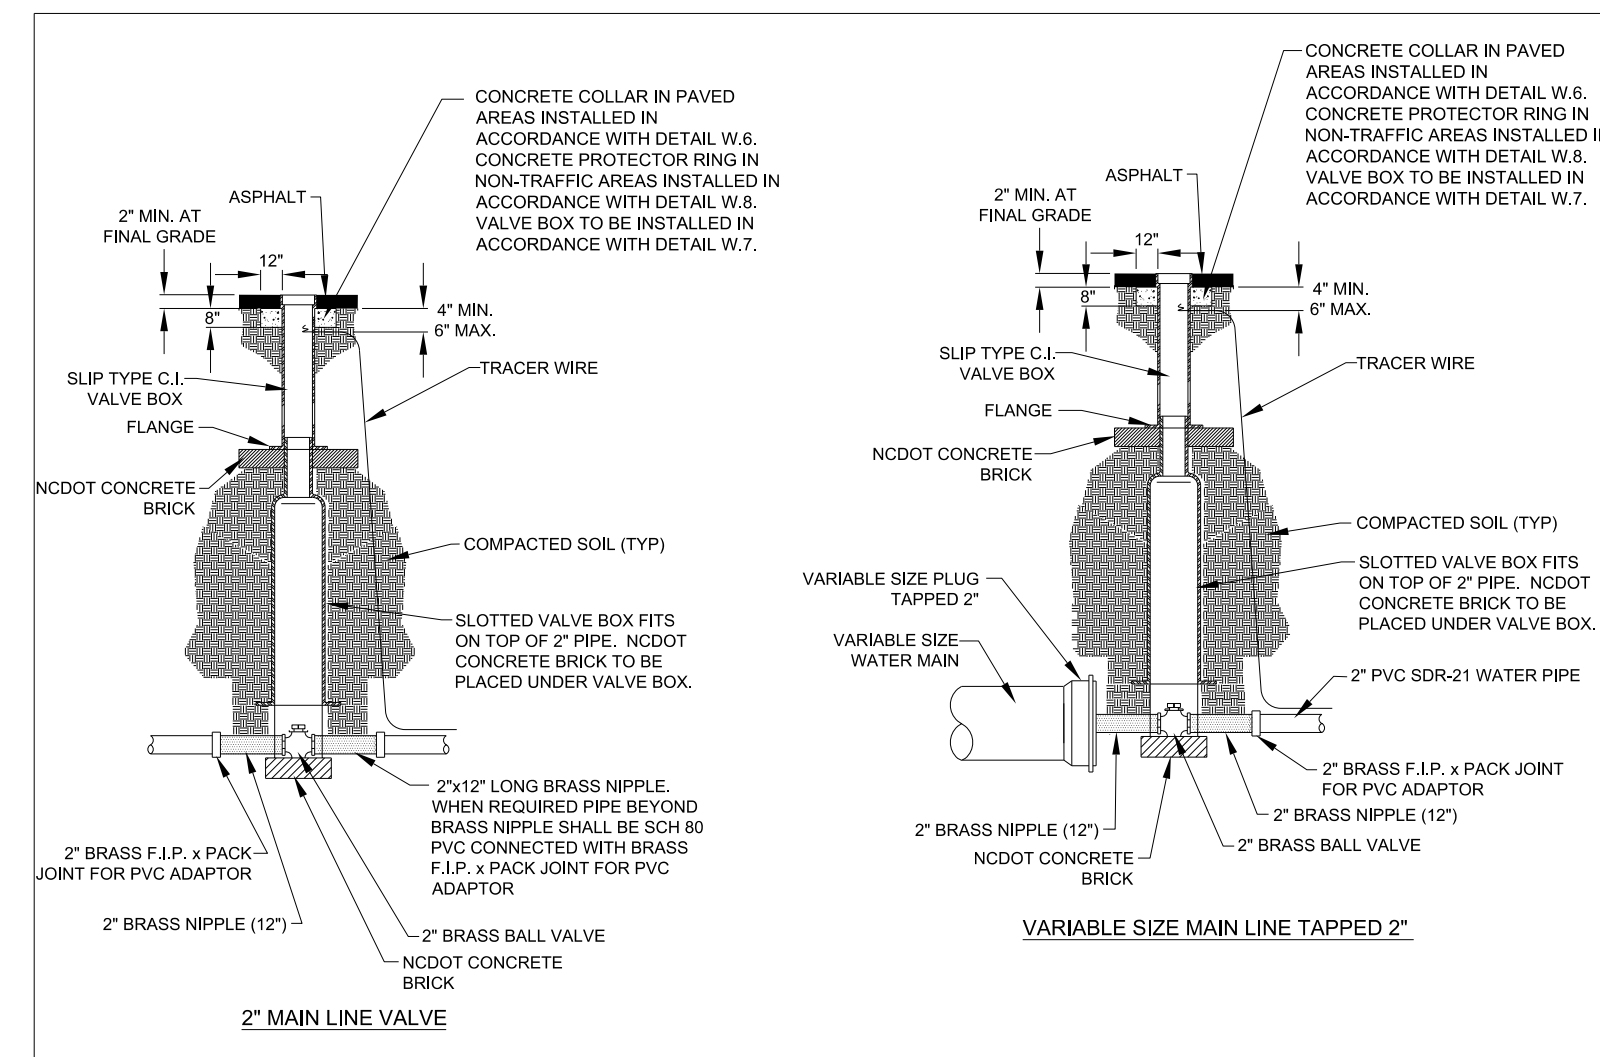

SHEET NO. 1 OF 1	DWG. NO. W.15B	DWG. BY: FAYPWC	<b>FAYETTEVILLE PUBLIC WORKS COMMISSION</b> <b>FAYETTEVILLE, N.C.</b> <b>WATER RESOURCES ENGINEERING DEPARTMENT</b>	<table border="1"> <thead> <tr> <th>NO.</th> <th>DATE</th> <th>REVISION</th> </tr> </thead> <tbody> <tr> <td>1</td> <td>06/06</td> <td>ADDED NOTE ON CONCRETE COLLAR</td> </tr> <tr> <td>2</td> <td>01/07</td> <td>REVISED VALVE LOCATION</td> </tr> <tr> <td>3</td> <td>07/17</td> <td>REVISED NOTES</td> </tr> <tr> <td>4</td> <td>07/24/18</td> <td>REVISED PER NCDOT COMMENTS</td> </tr> </tbody> </table>	NO.	DATE	REVISION	1	06/06	ADDED NOTE ON CONCRETE COLLAR	2	01/07	REVISED VALVE LOCATION	3	07/17	REVISED NOTES	4	07/24/18	REVISED PER NCDOT COMMENTS
	NO.	DATE			REVISION														
1	06/06	ADDED NOTE ON CONCRETE COLLAR																	
2	01/07	REVISED VALVE LOCATION																	
3	07/17	REVISED NOTES																	
4	07/24/18	REVISED PER NCDOT COMMENTS																	
DATE: JAN. 01, 2018	APPROVED BY: J.E.G.																		

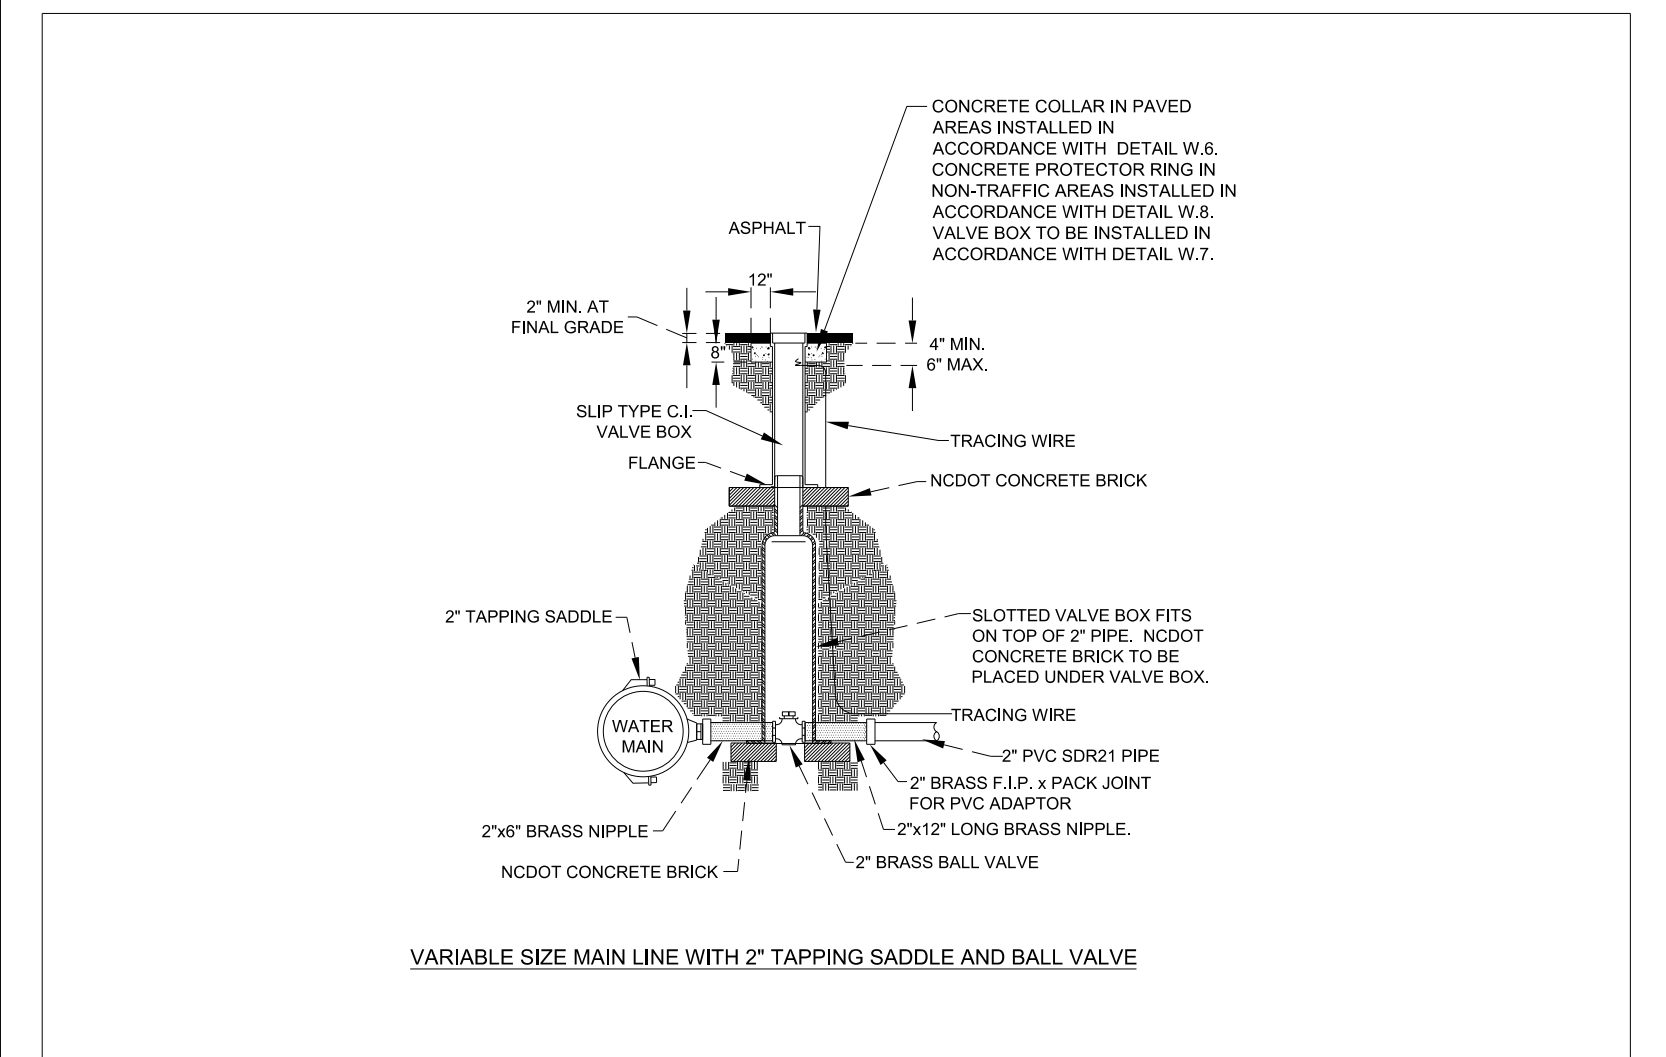

SHEET NO. 1 OF 1	DWG. NO. W.15B	DWG. BY: FAYPWC	<b>FAYETTEVILLE PUBLIC WORKS COMMISSION</b> <b>FAYETTEVILLE, N.C.</b> <b>WATER RESOURCES ENGINEERING DEPARTMENT</b>	<table border="1"> <thead> <tr> <th>NO.</th> <th>DATE</th> <th>REVISION</th> </tr> </thead> <tbody> <tr> <td>1</td> <td>06/06</td> <td>ADDED NOTE ON CONCRETE COLLAR</td> </tr> <tr> <td>2</td> <td>01/07</td> <td>REVISED VALVE LOCATION</td> </tr> <tr> <td>3</td> <td>07/17</td> <td>REVISED NOTES</td> </tr> <tr> <td>4</td> <td>07/24/18</td> <td>REVISED PER NCDOT COMMENTS</td> </tr> </tbody> </table>	NO.	DATE	REVISION	1	06/06	ADDED NOTE ON CONCRETE COLLAR	2	01/07	REVISED VALVE LOCATION	3	07/17	REVISED NOTES	4	07/24/18	REVISED PER NCDOT COMMENTS
	NO.	DATE			REVISION														
1	06/06	ADDED NOTE ON CONCRETE COLLAR																	
2	01/07	REVISED VALVE LOCATION																	
3	07/17	REVISED NOTES																	
4	07/24/18	REVISED PER NCDOT COMMENTS																	
DATE: JAN. 01, 2018	APPROVED BY: J.E.G.																		

02-AUG-2016 13:11 C:\p\Public Works Commission\2015\0177000RA\_Reeford\_Road NCDOT U-4405\CADD\NCDOT\_PLANS\Utilities\Engineering\UC\Proc\Detail Sheets\4405\_ut\_dtl\_UC031-0.dgn  
 5/14/99  
 UTILITY REV. - JULY 24, 2018 - REVISIONS TO DETAIL SHEETS  
 REVISIONS