



07-AUG-2018 09:15
 L:\P\2018\0915\Treville Public Works Commission\20150177009A_Reeford Road NCDOT 4 405\CADD\NCDOT PLANS\Utilities\Engineering\UC\Proj\U4405.ut.pfl.uc40.psh.vdgn
 UTILITY REV. - JULY 24, 2018 - SEE DRAWING FOR CHANGES TO W-4 STA 24+96
 -ADDED ENCASUREMENT THICKNESS TO BE ENCASUREMENT
 5/28/99

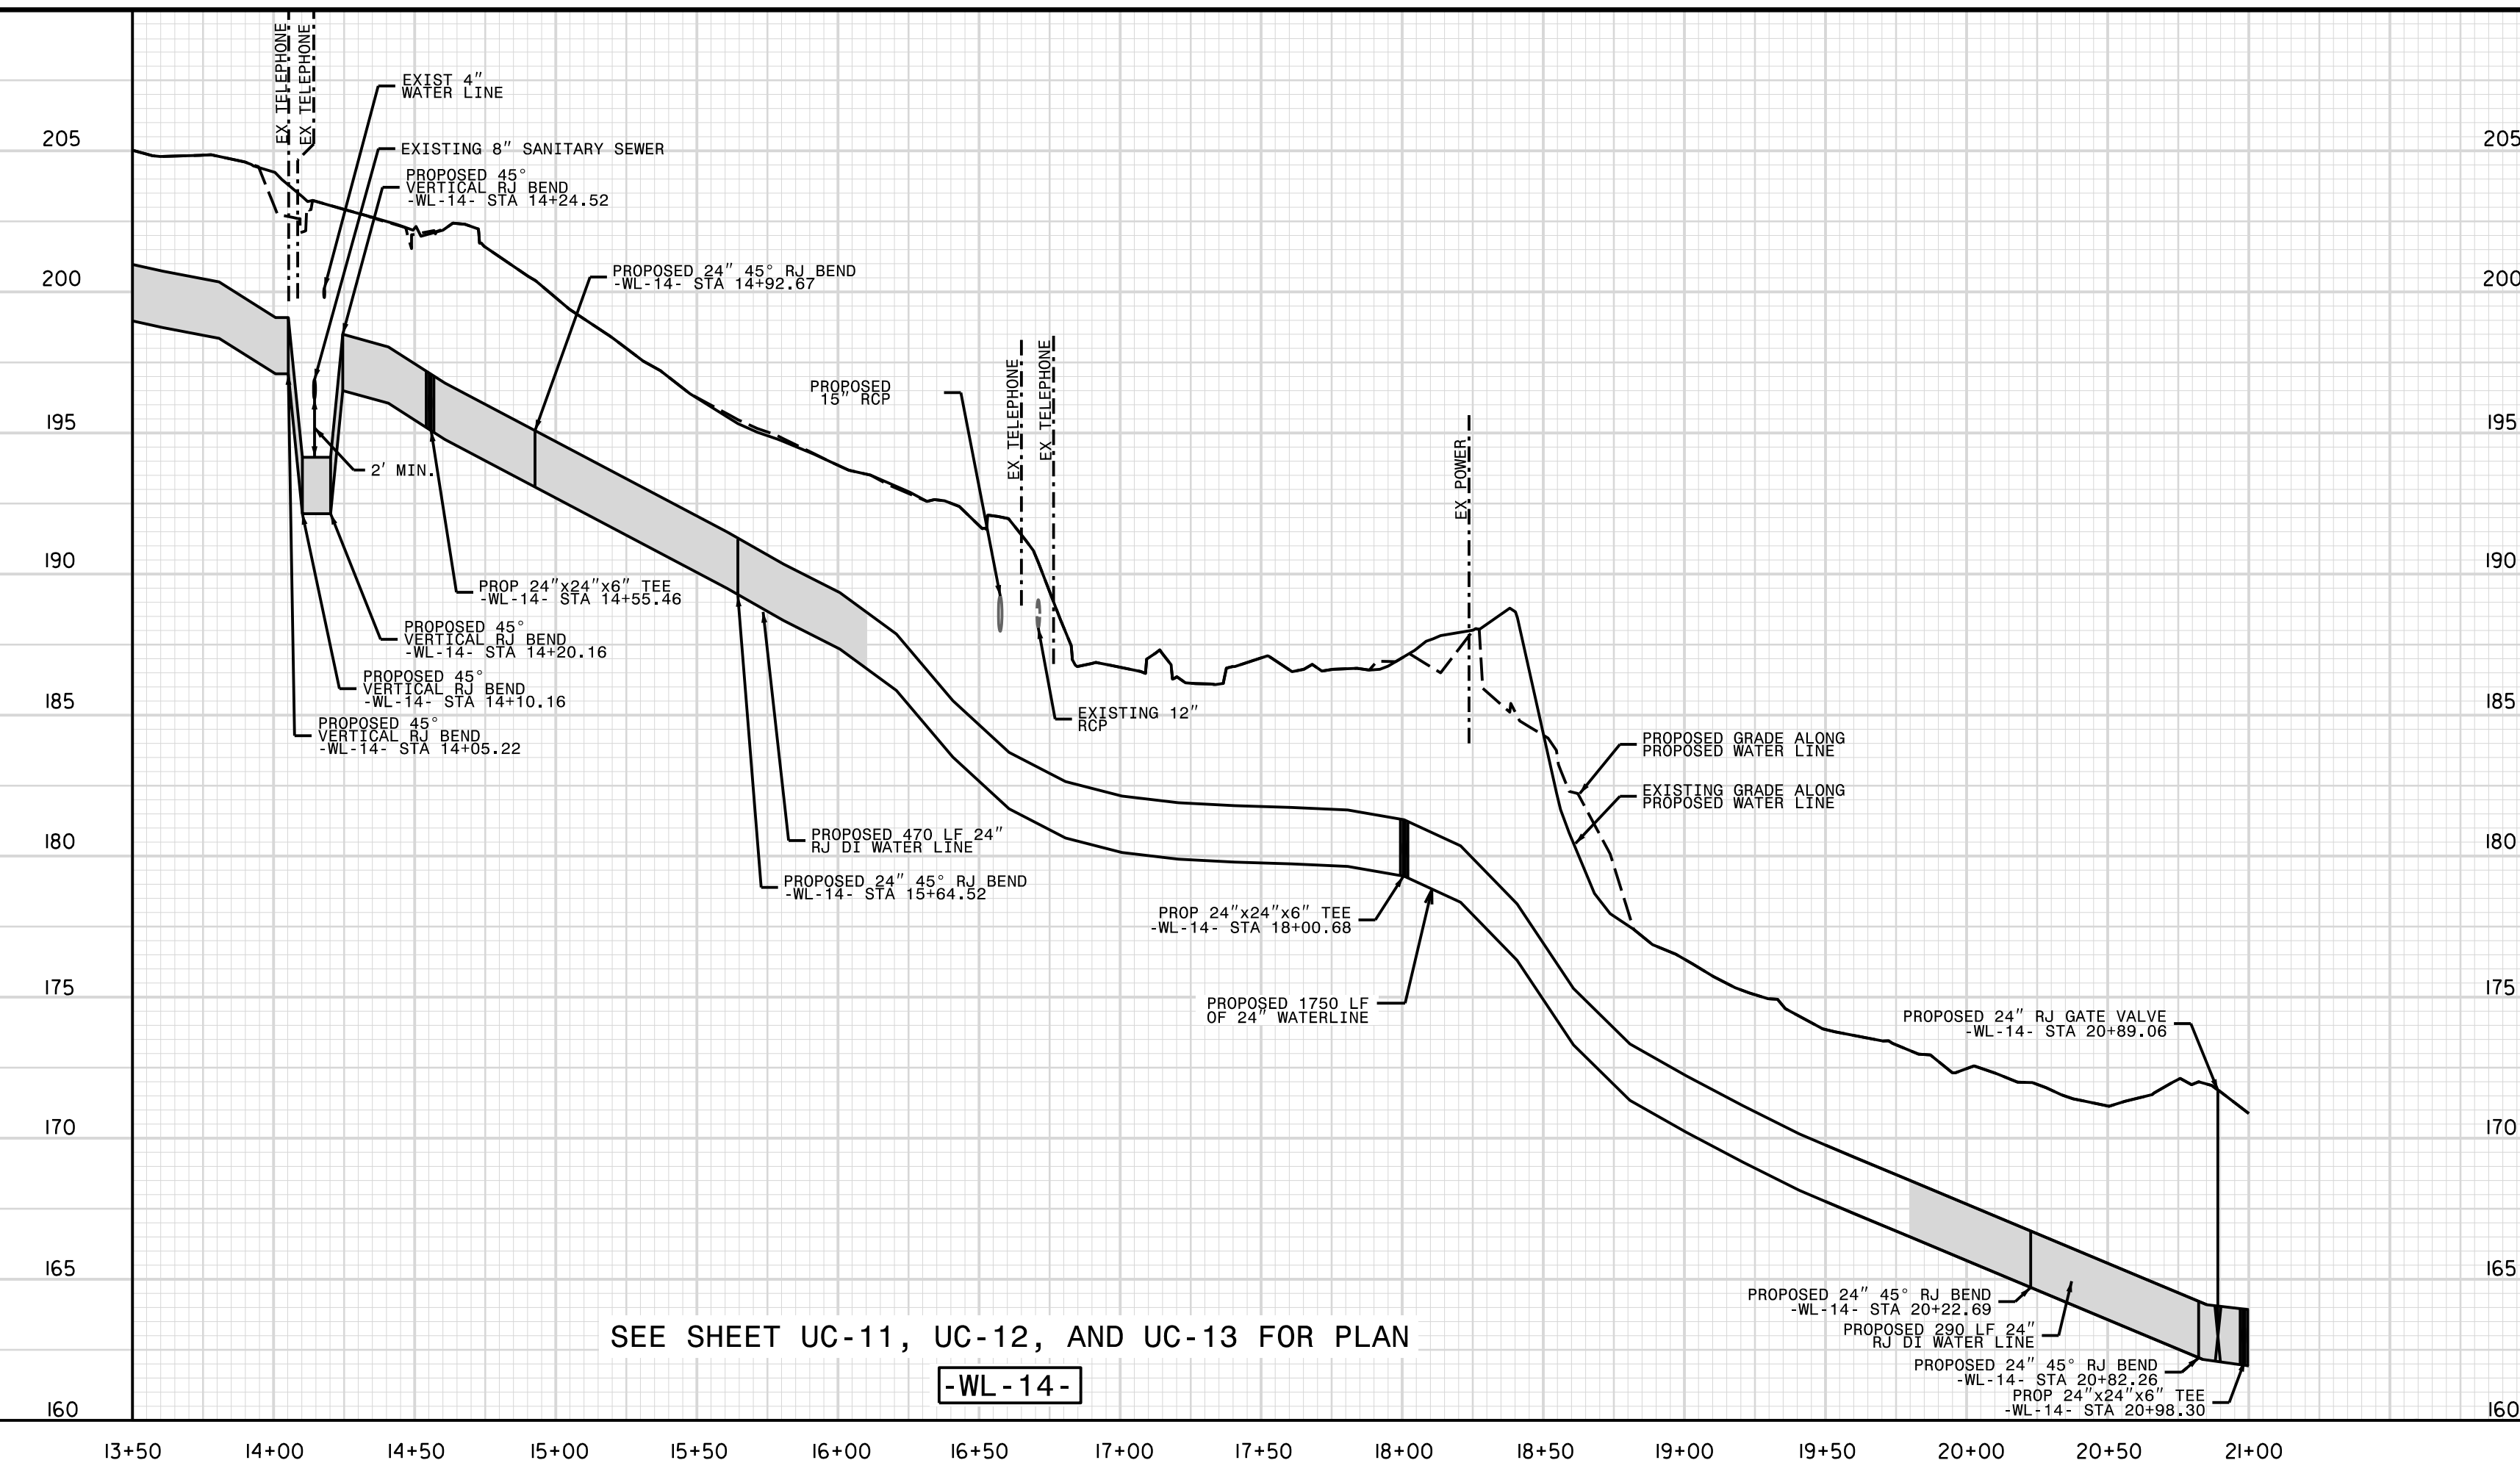


SEE SHEET UC-11, UC-12, AND UC-13 FOR PLAN

-WL-14-

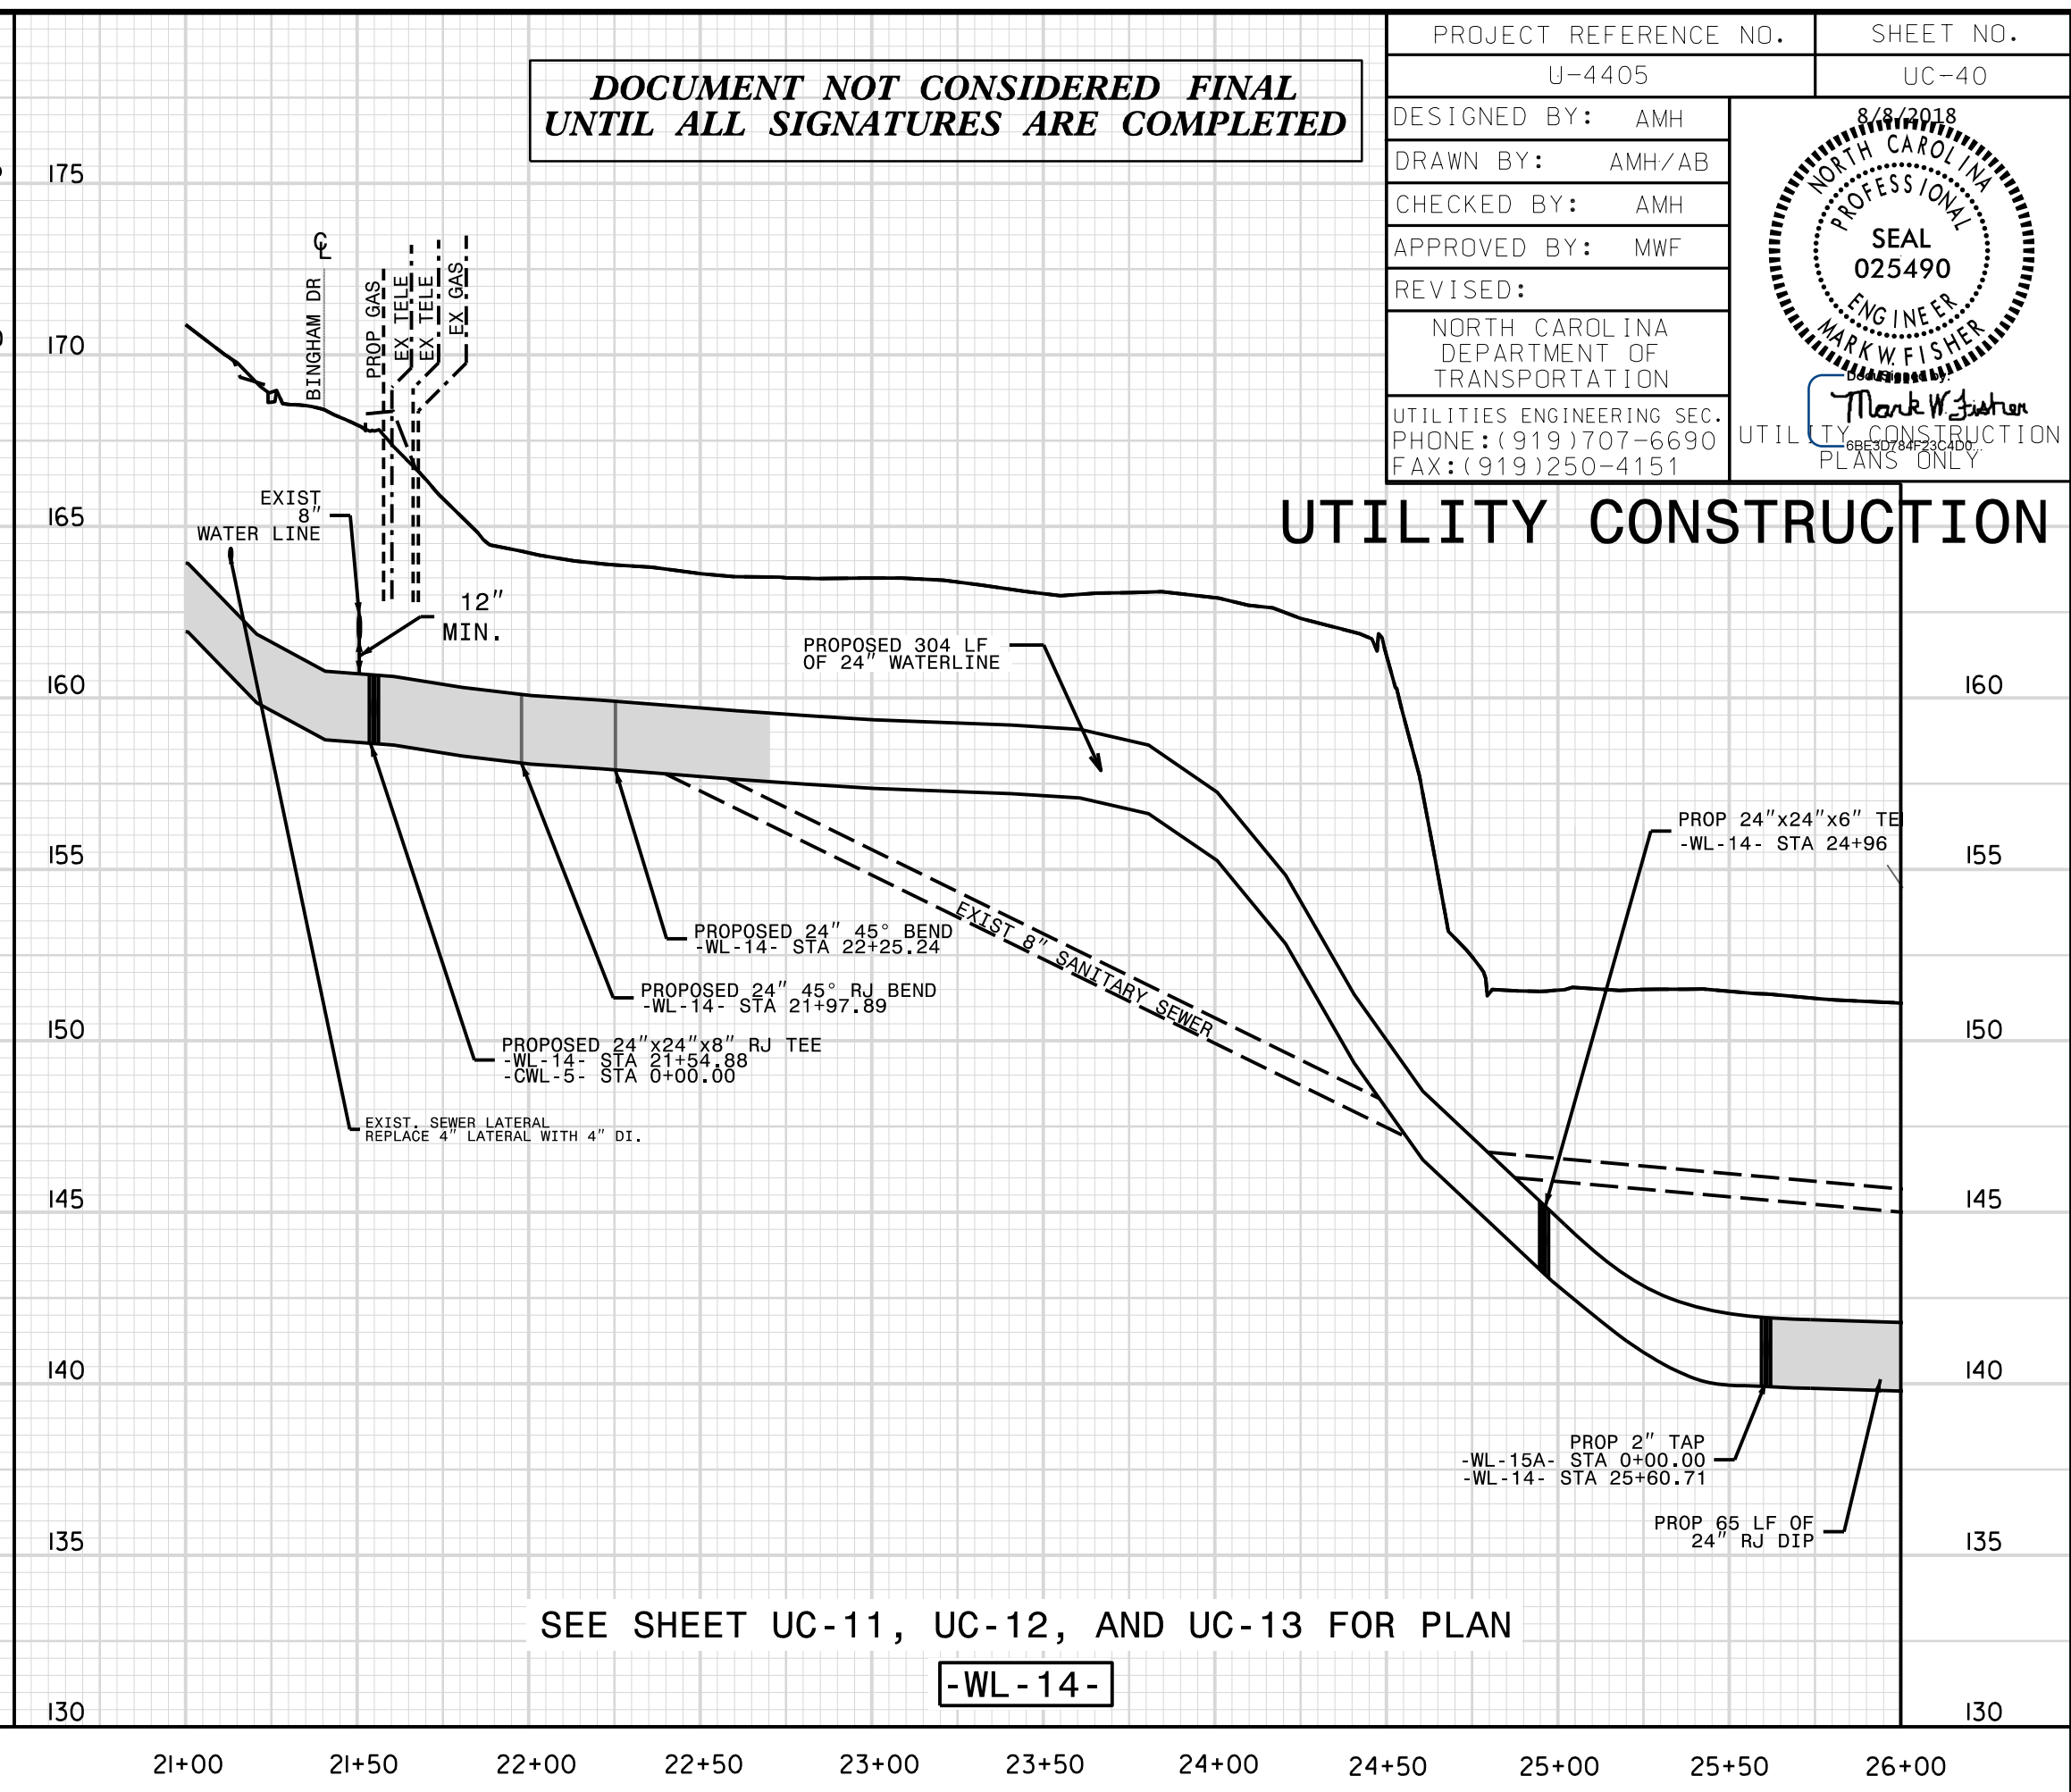


SEE SHEET UC-11, UC-12, AND UC-13 FOR PLAN

-WL-14-

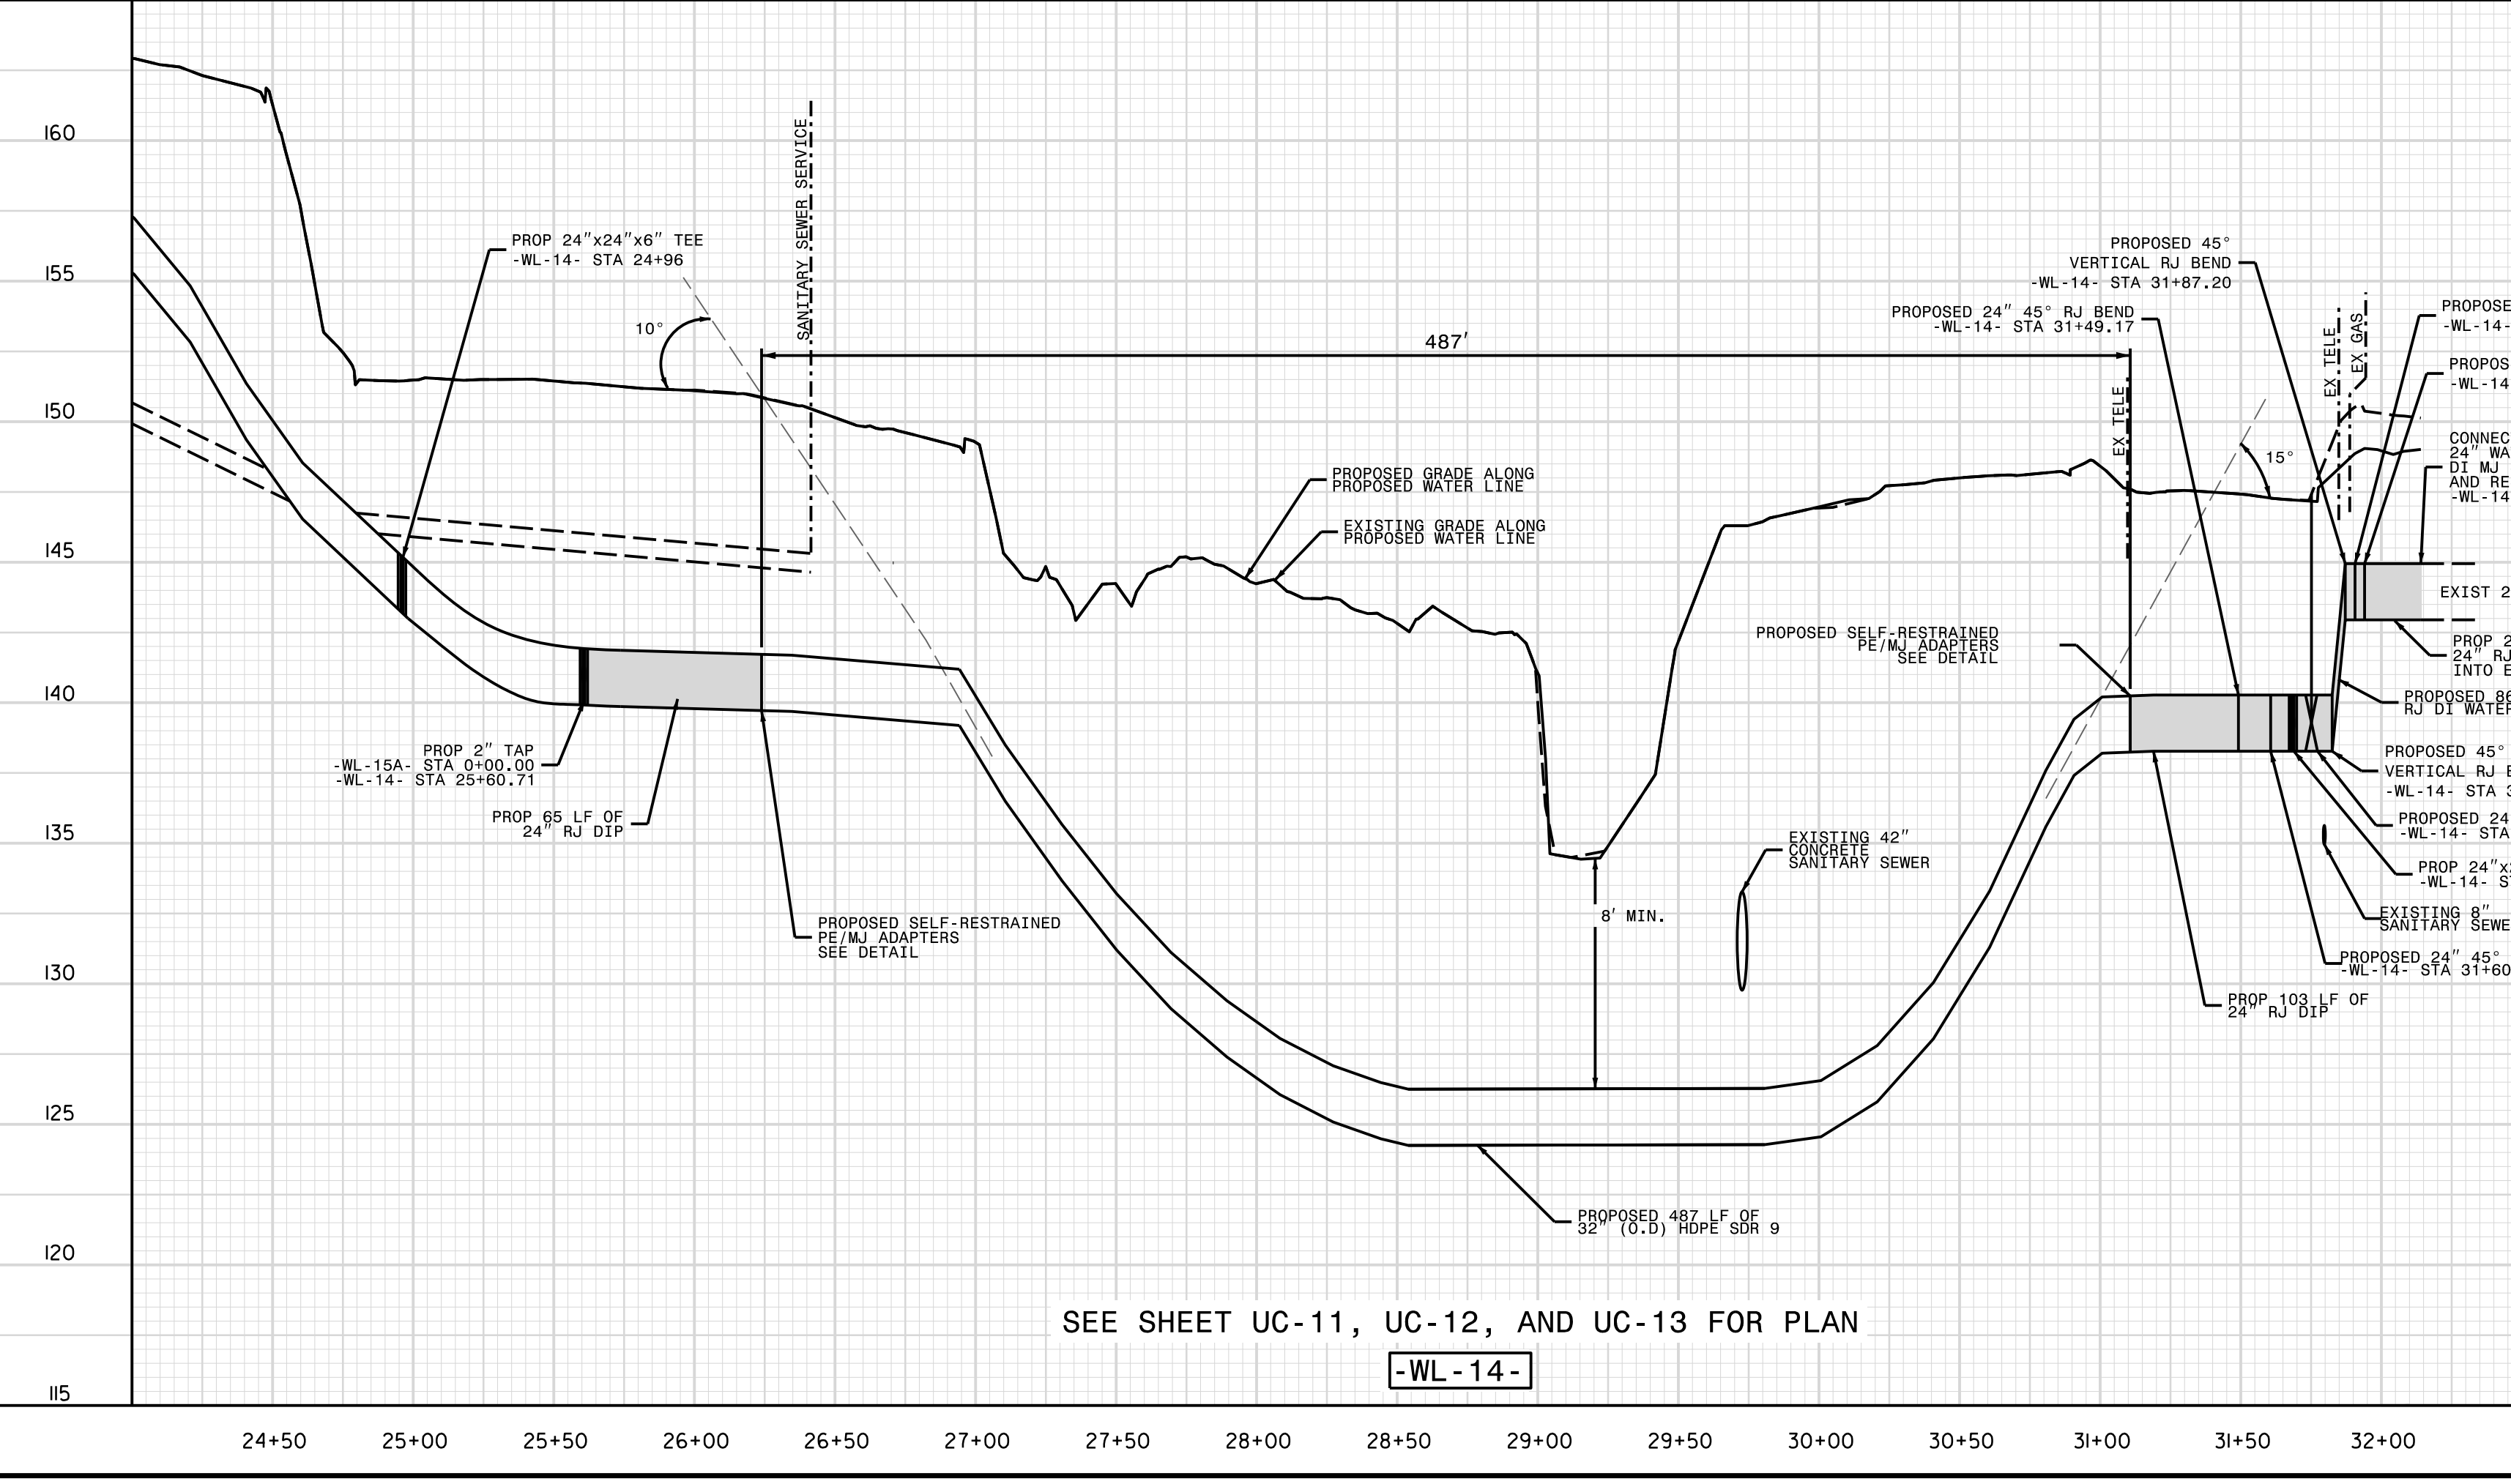

SEE SHEET UC-11, UC-12, AND UC-13 FOR PLAN

-WL-14-

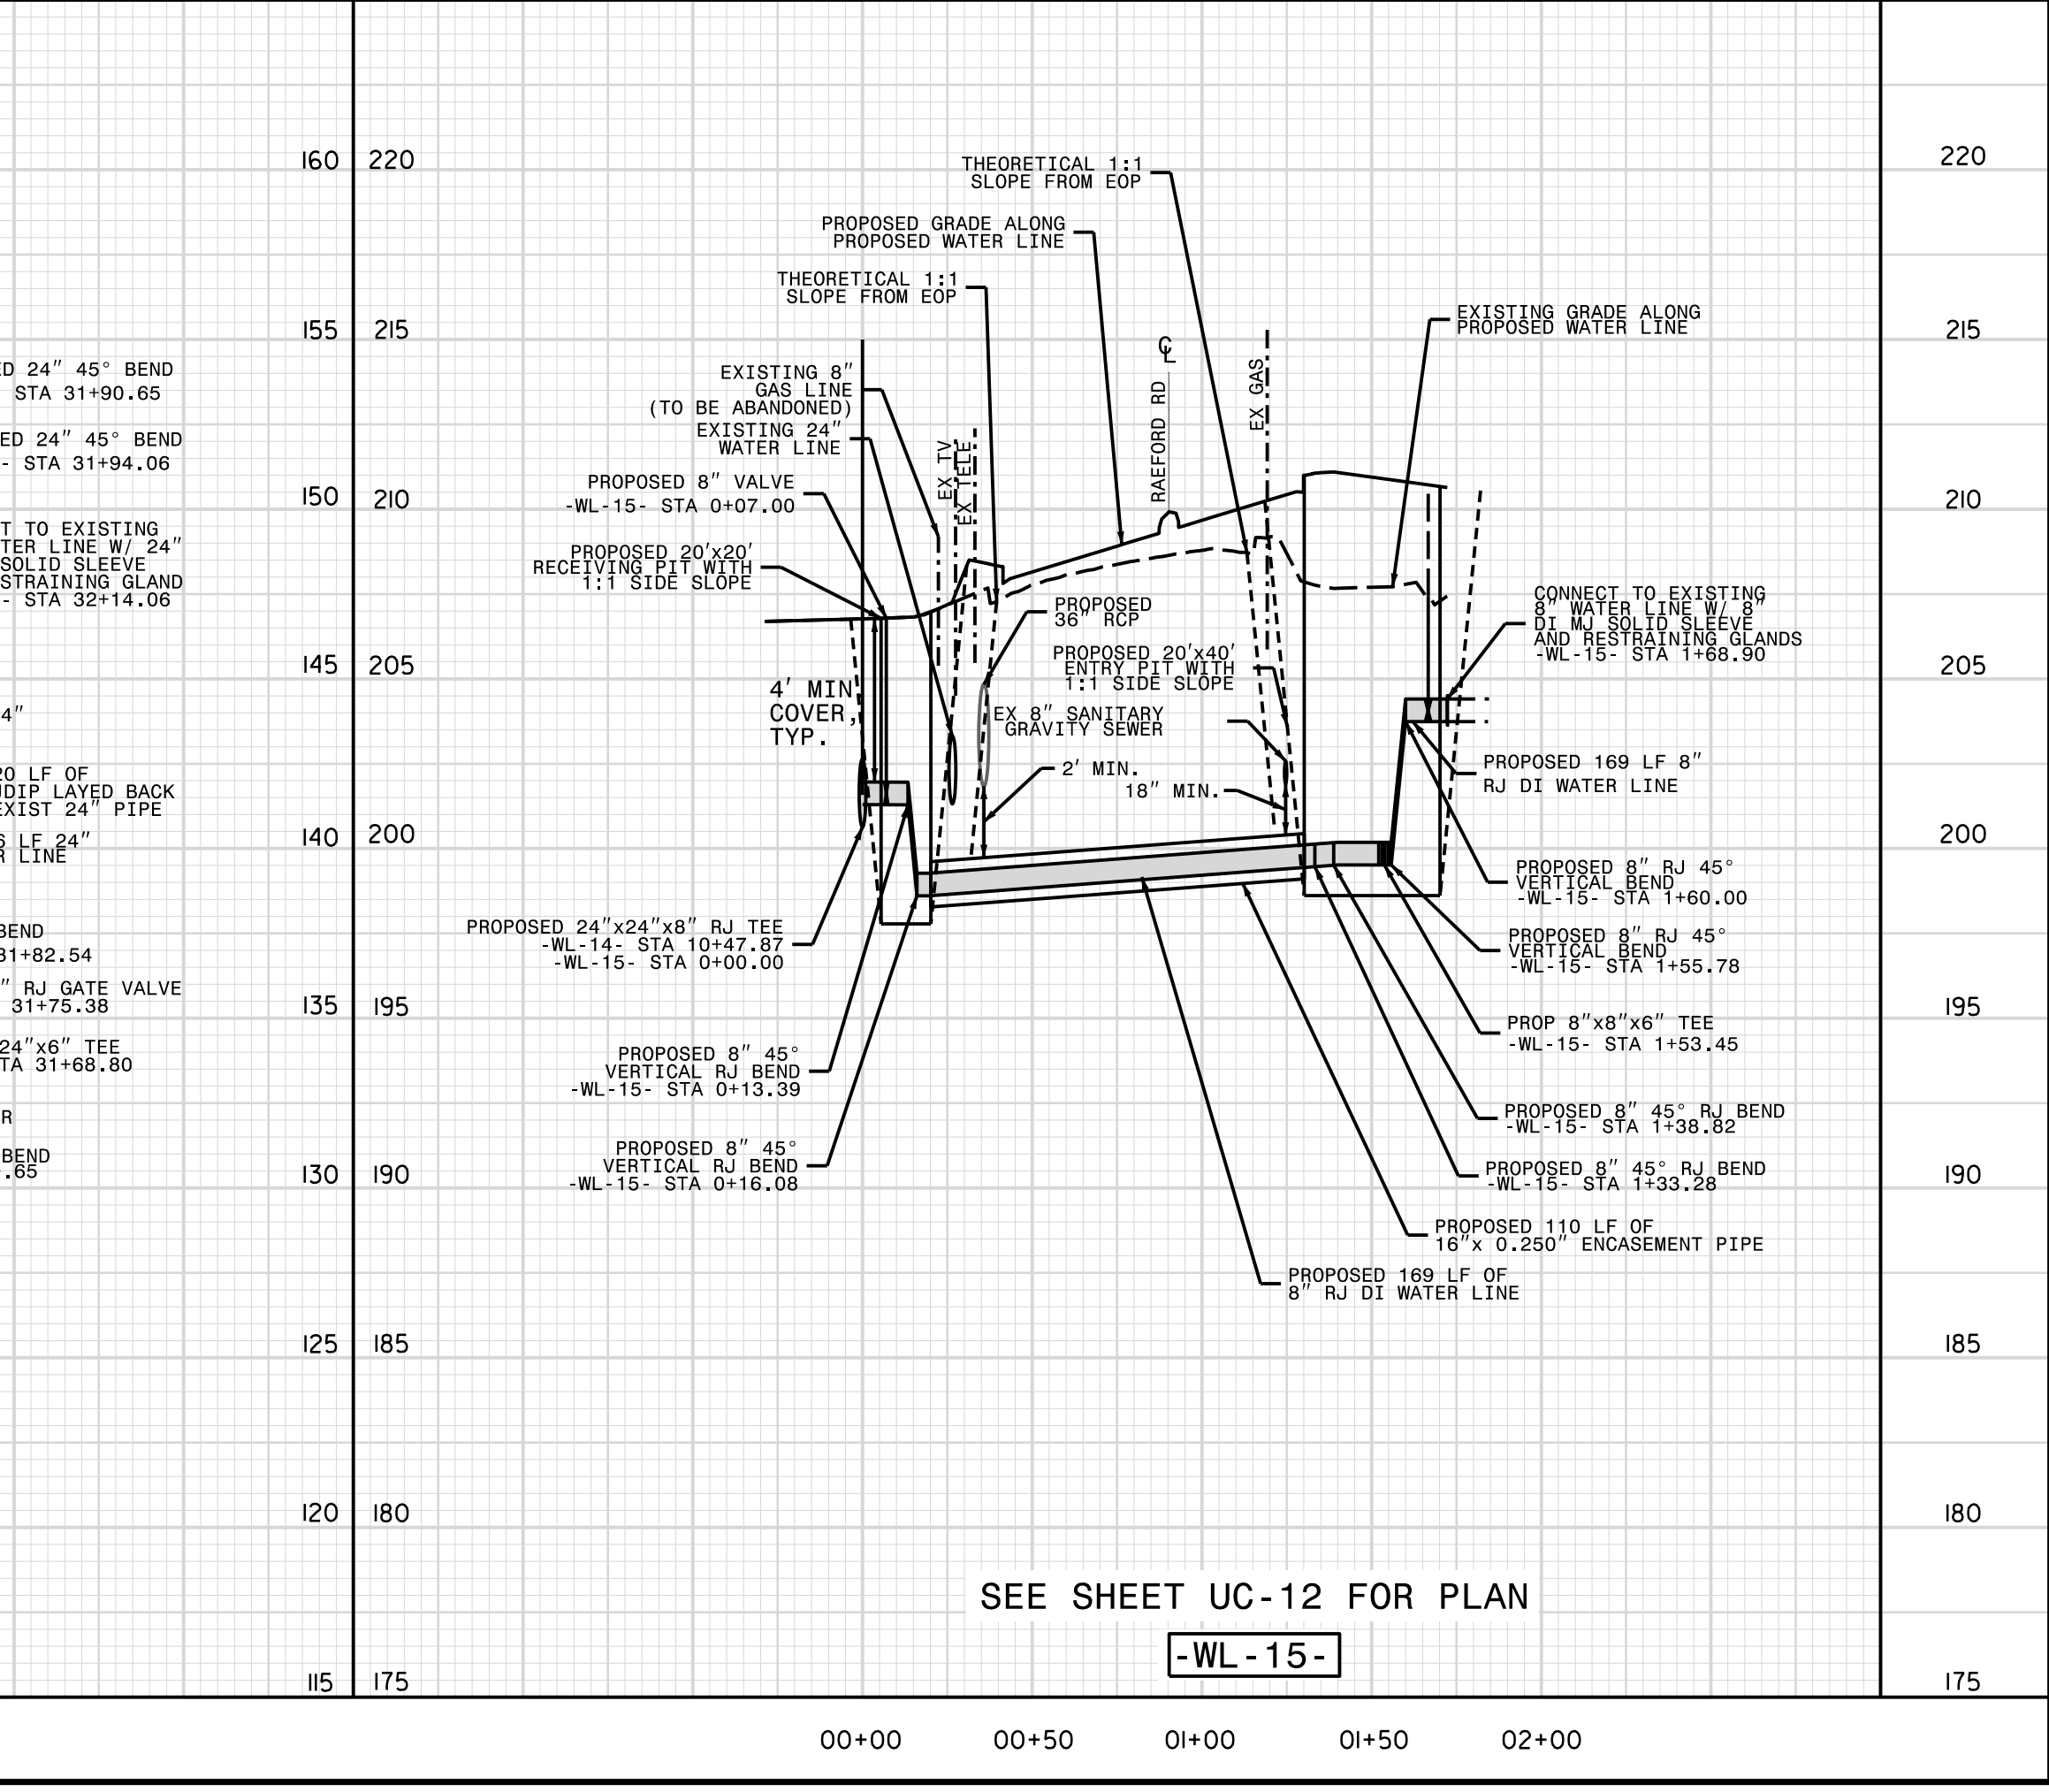

SEE SHEET UC-12 FOR PLAN

-WL-15-

DOCUMENT NOT CONSIDERED FINAL
UNTIL ALL SIGNATURES ARE COMPLETED

PROJECT REFERENCE NO.	U-4405	SHEET NO.	UC-40
DESIGNED BY:	AMH/AB		
DRAWN BY:	AMH/AB		
CHECKED BY:	AMH		
APPROVED BY:	MWF		
REVISED:			
NORTH CAROLINA DEPARTMENT OF TRANSPORTATION		UTILITIES ENGINEERING SEC. PHONE: (919) 707-6690 FAX: (919) 250-4151	

UTILITY CONSTRUCTION