




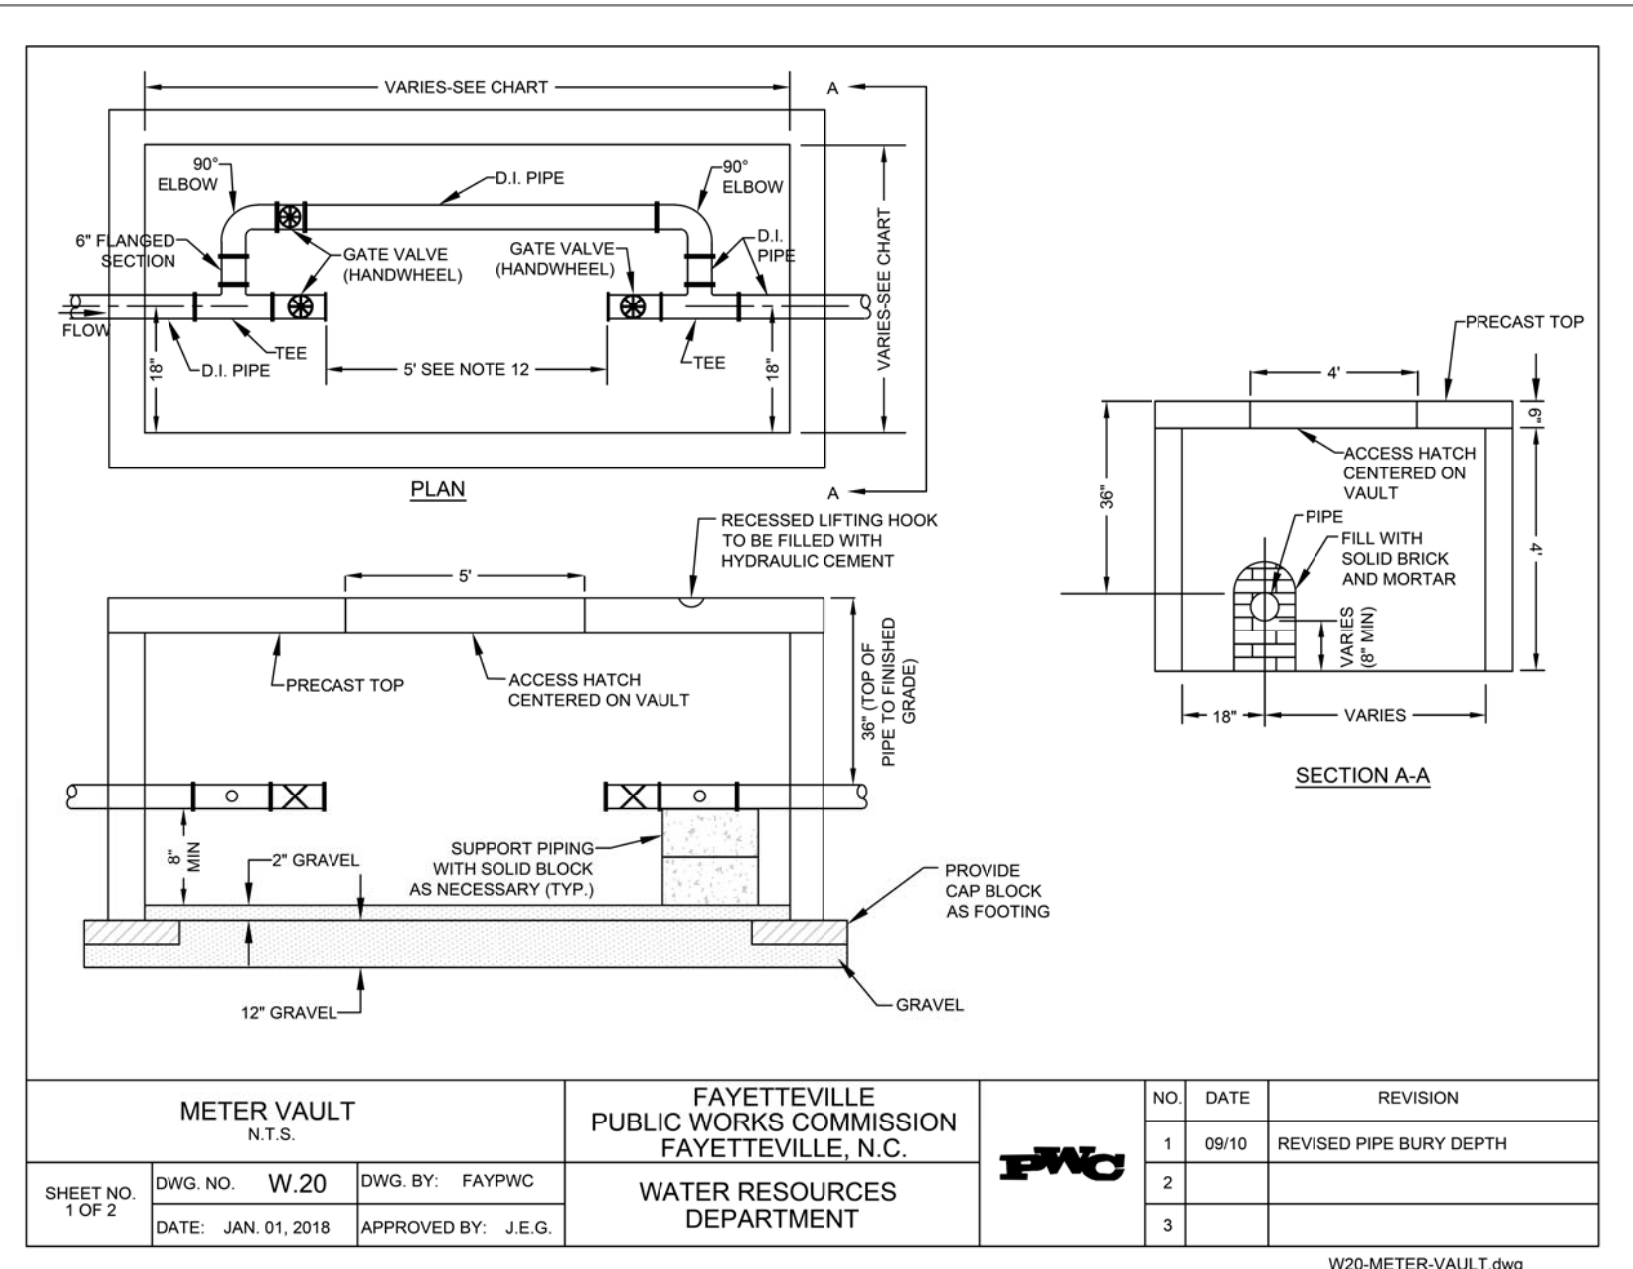


UTILITY CONSTRUCTION

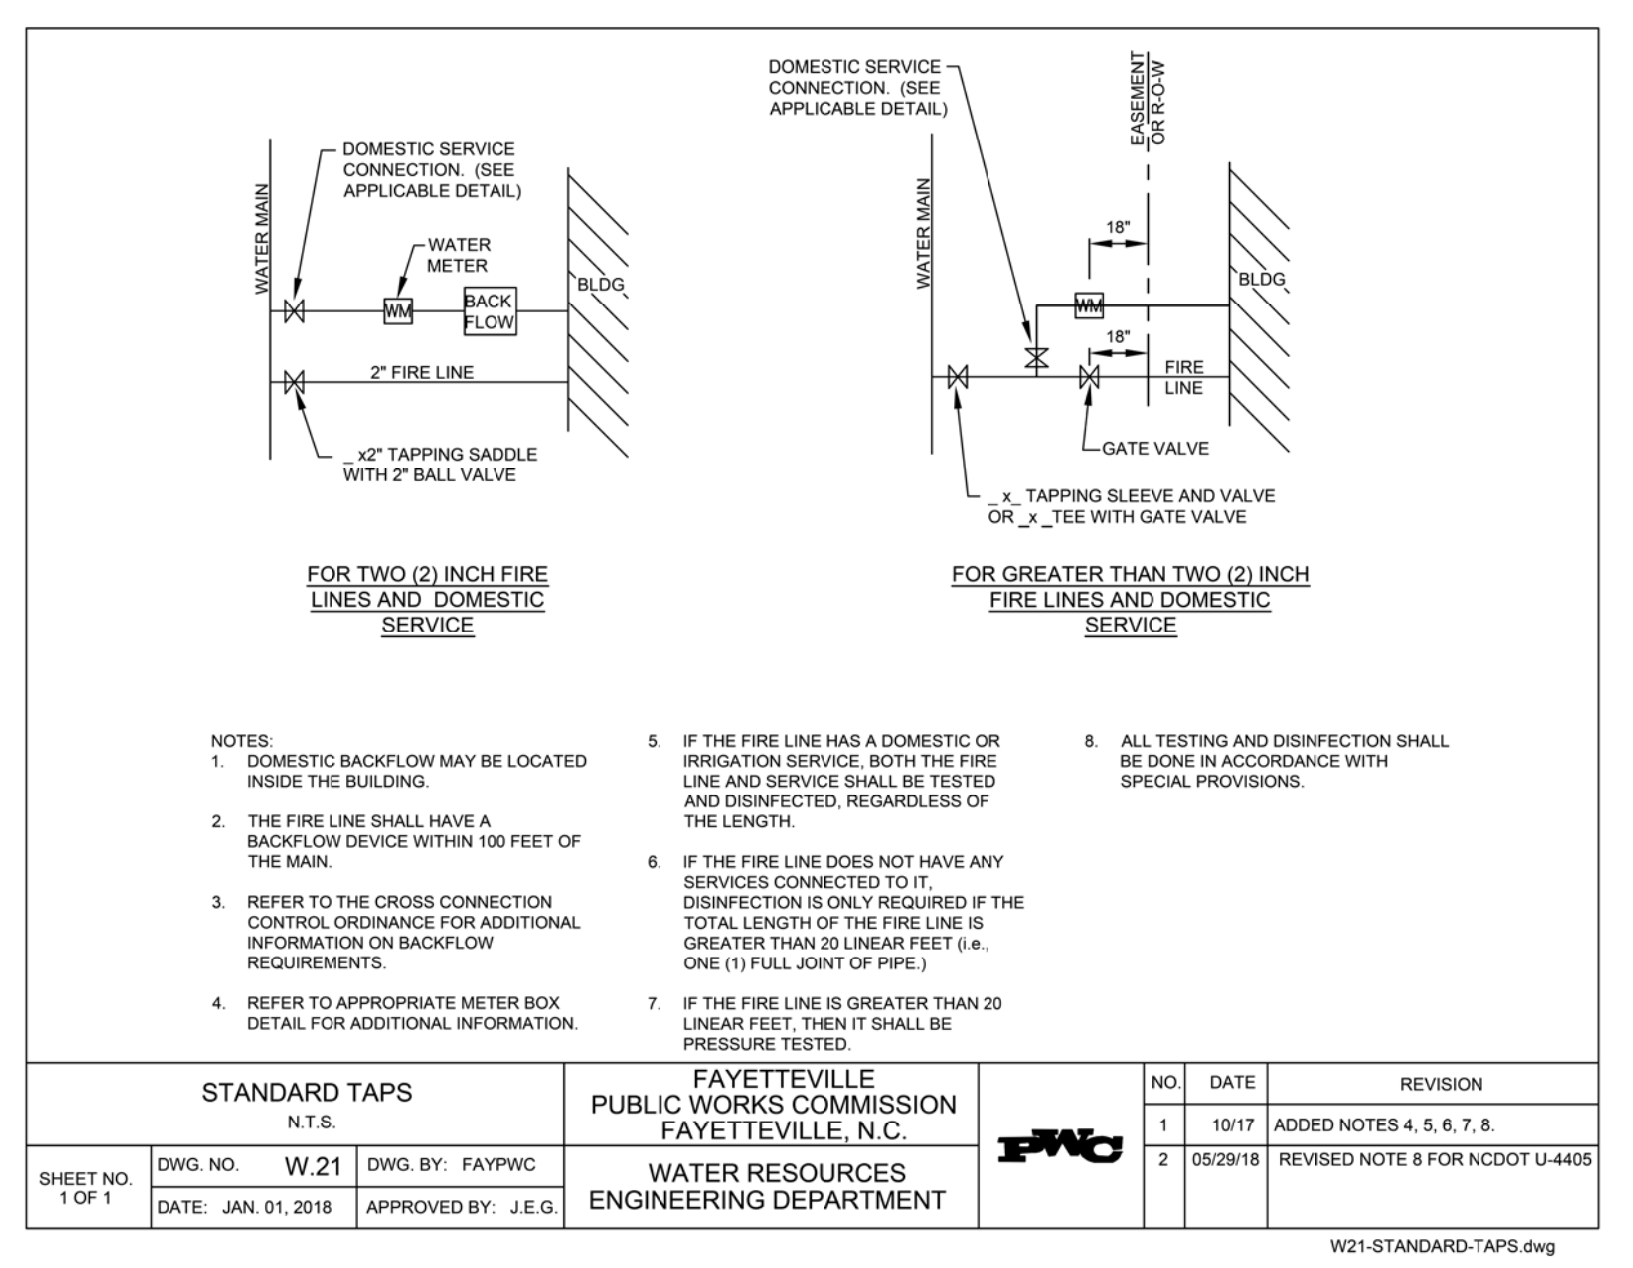


METER VAULT N.T.S.		FAYETTEVILLE PUBLIC WORKS COMMISSION FAYETTEVILLE, N.C.		NO.	DATE	REVISION
1	09/10	REVISED PIPE BURY DEPTH				
2						
3						

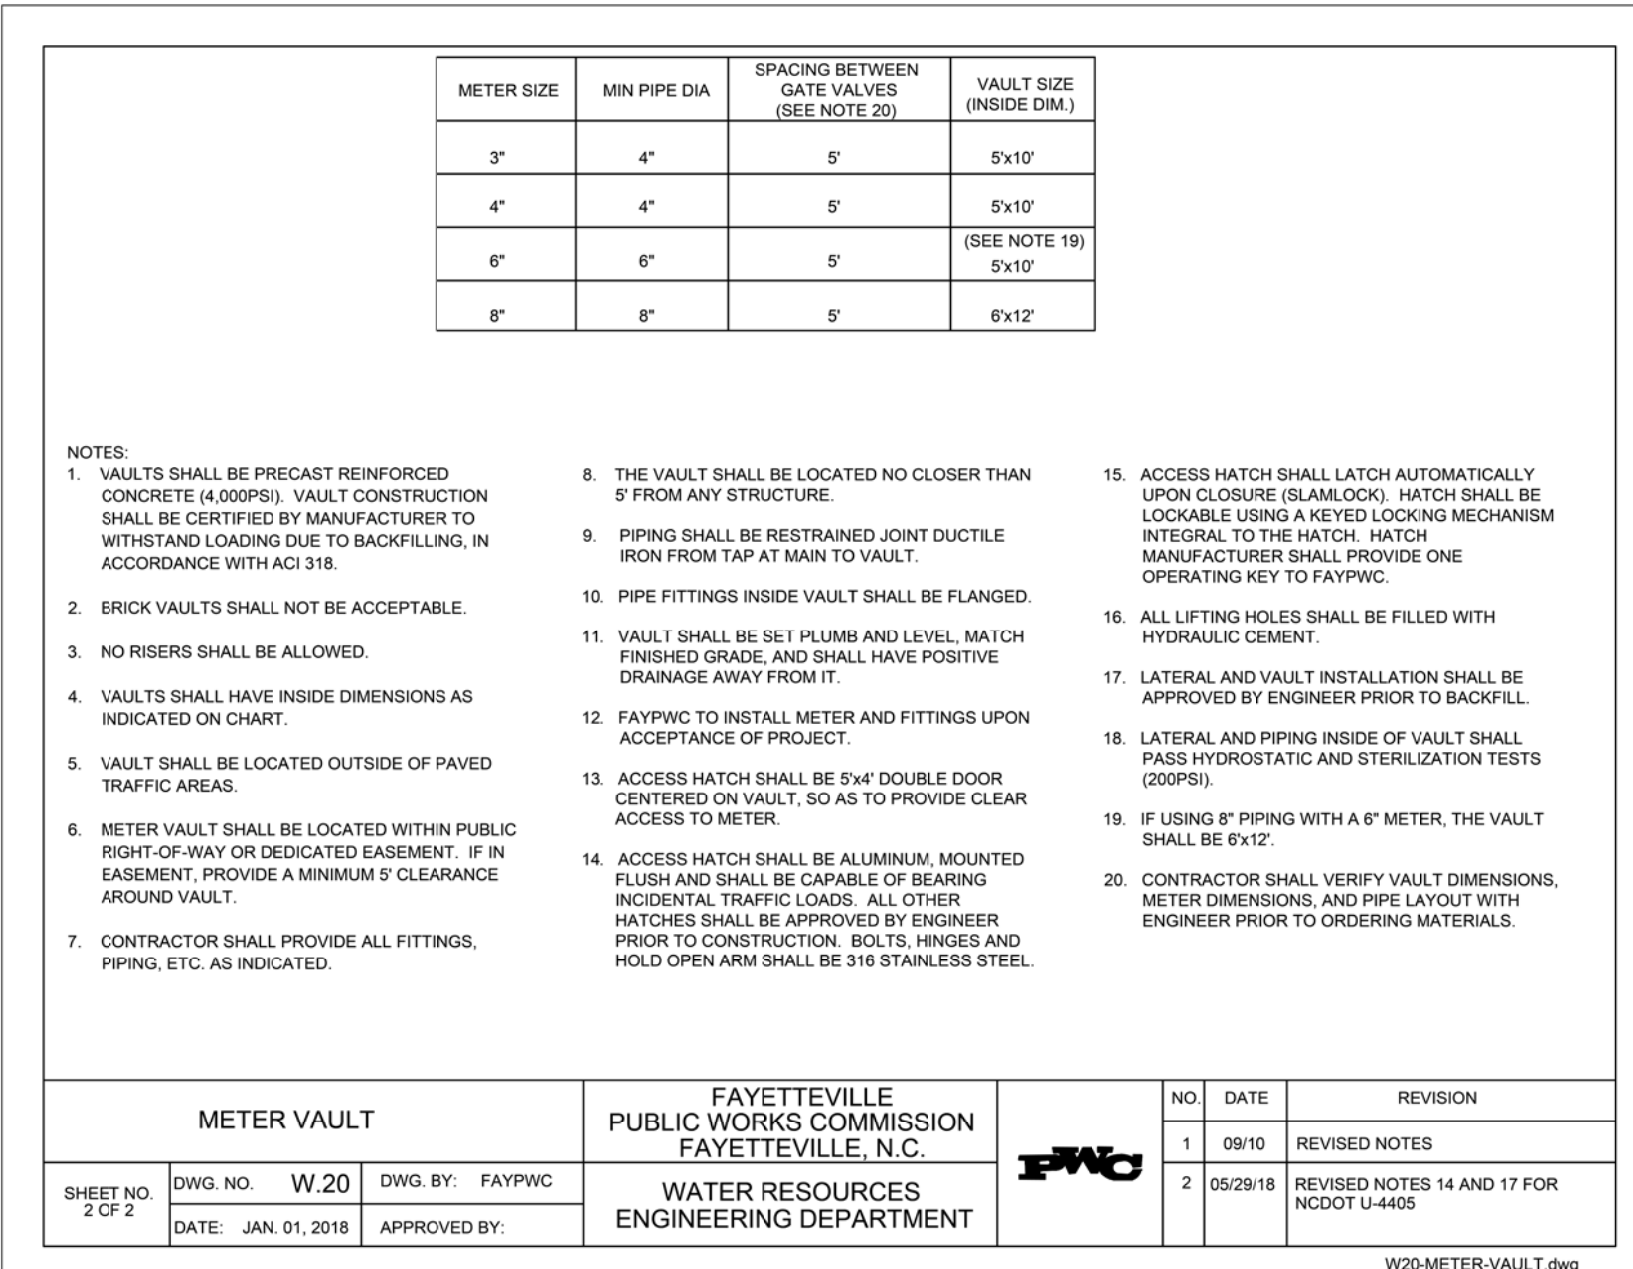


STANDARD TAPS N.T.S.		FAYETTEVILLE PUBLIC WORKS COMMISSION FAYETTEVILLE, N.C.		NO.	DATE	REVISION
1	10/17	ADDED NOTES 4, 5, 6, 7, 8.				
2	05/29/18	REVISED NOTE 8 FOR NCDOT U-4405				

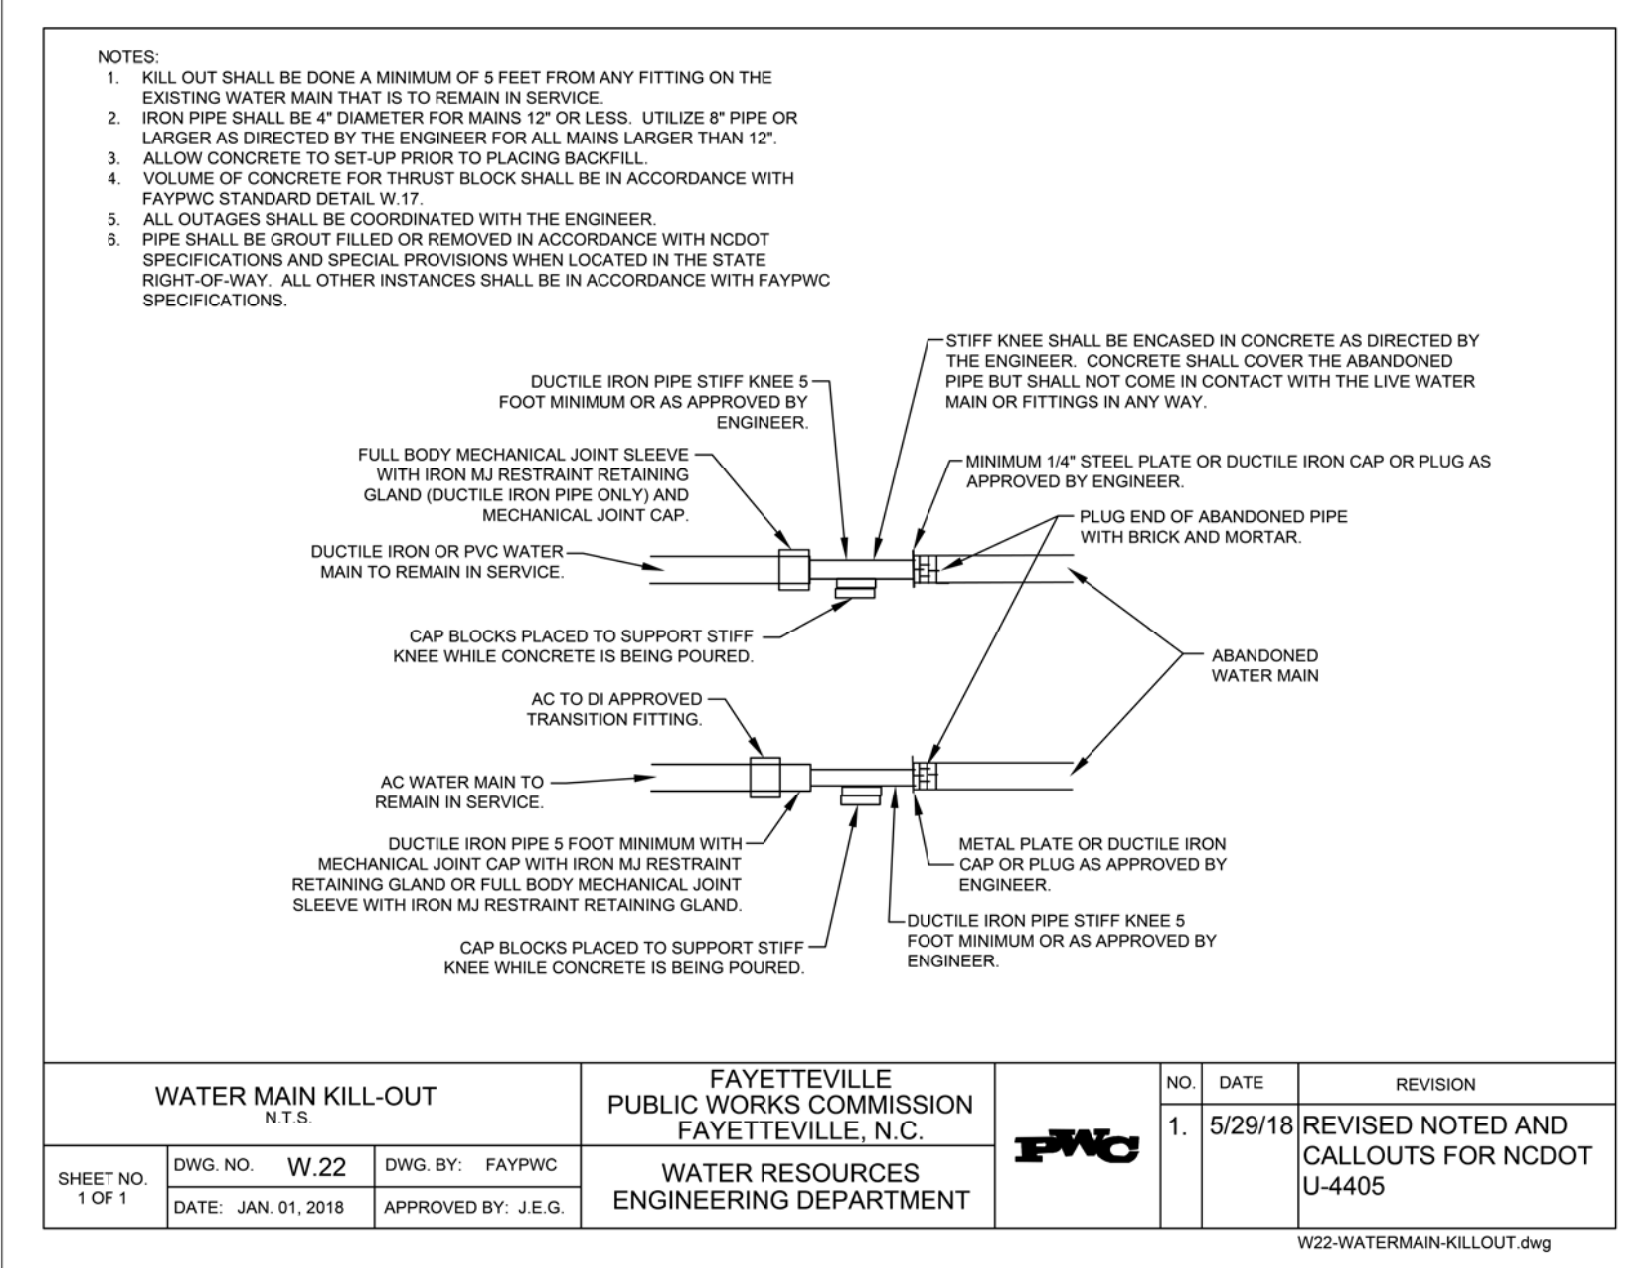


WATER MAIN KILL-OUT N.T.S.		FAYETTEVILLE PUBLIC WORKS COMMISSION FAYETTEVILLE, N.C.		NO.	DATE	REVISION
1	5/29/18	REVISED NOTED AND CALLOUTS FOR NCDOT U-4405				

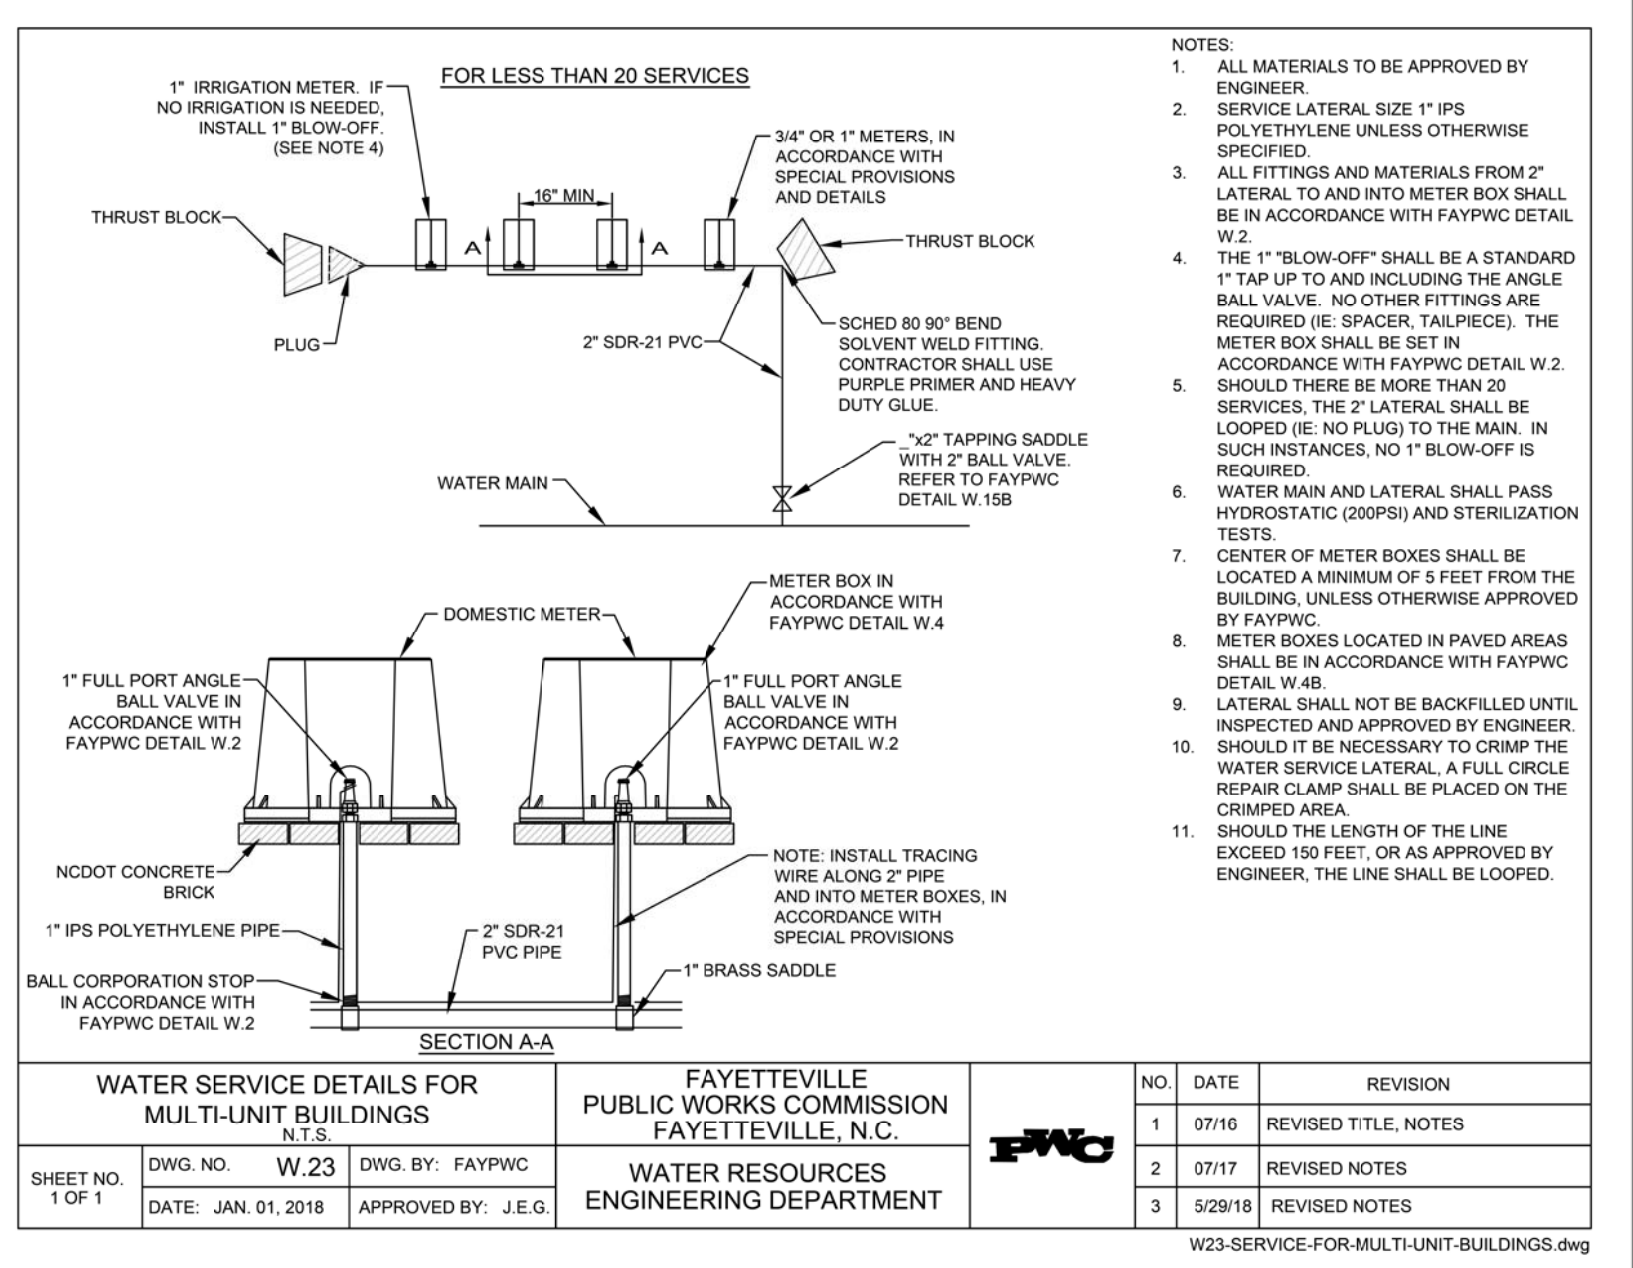

WATER SERVICE DETAILS FOR MULTI-UNIT BUILDINGS N.T.S.		FAYETTEVILLE PUBLIC WORKS COMMISSION FAYETTEVILLE, N.C.		NO.	DATE	REVISION
1	07/16	REVISED TITLE, NOTES				
2	07/17	REVISED NOTES				
3	5/29/18	REVISED NOTES				

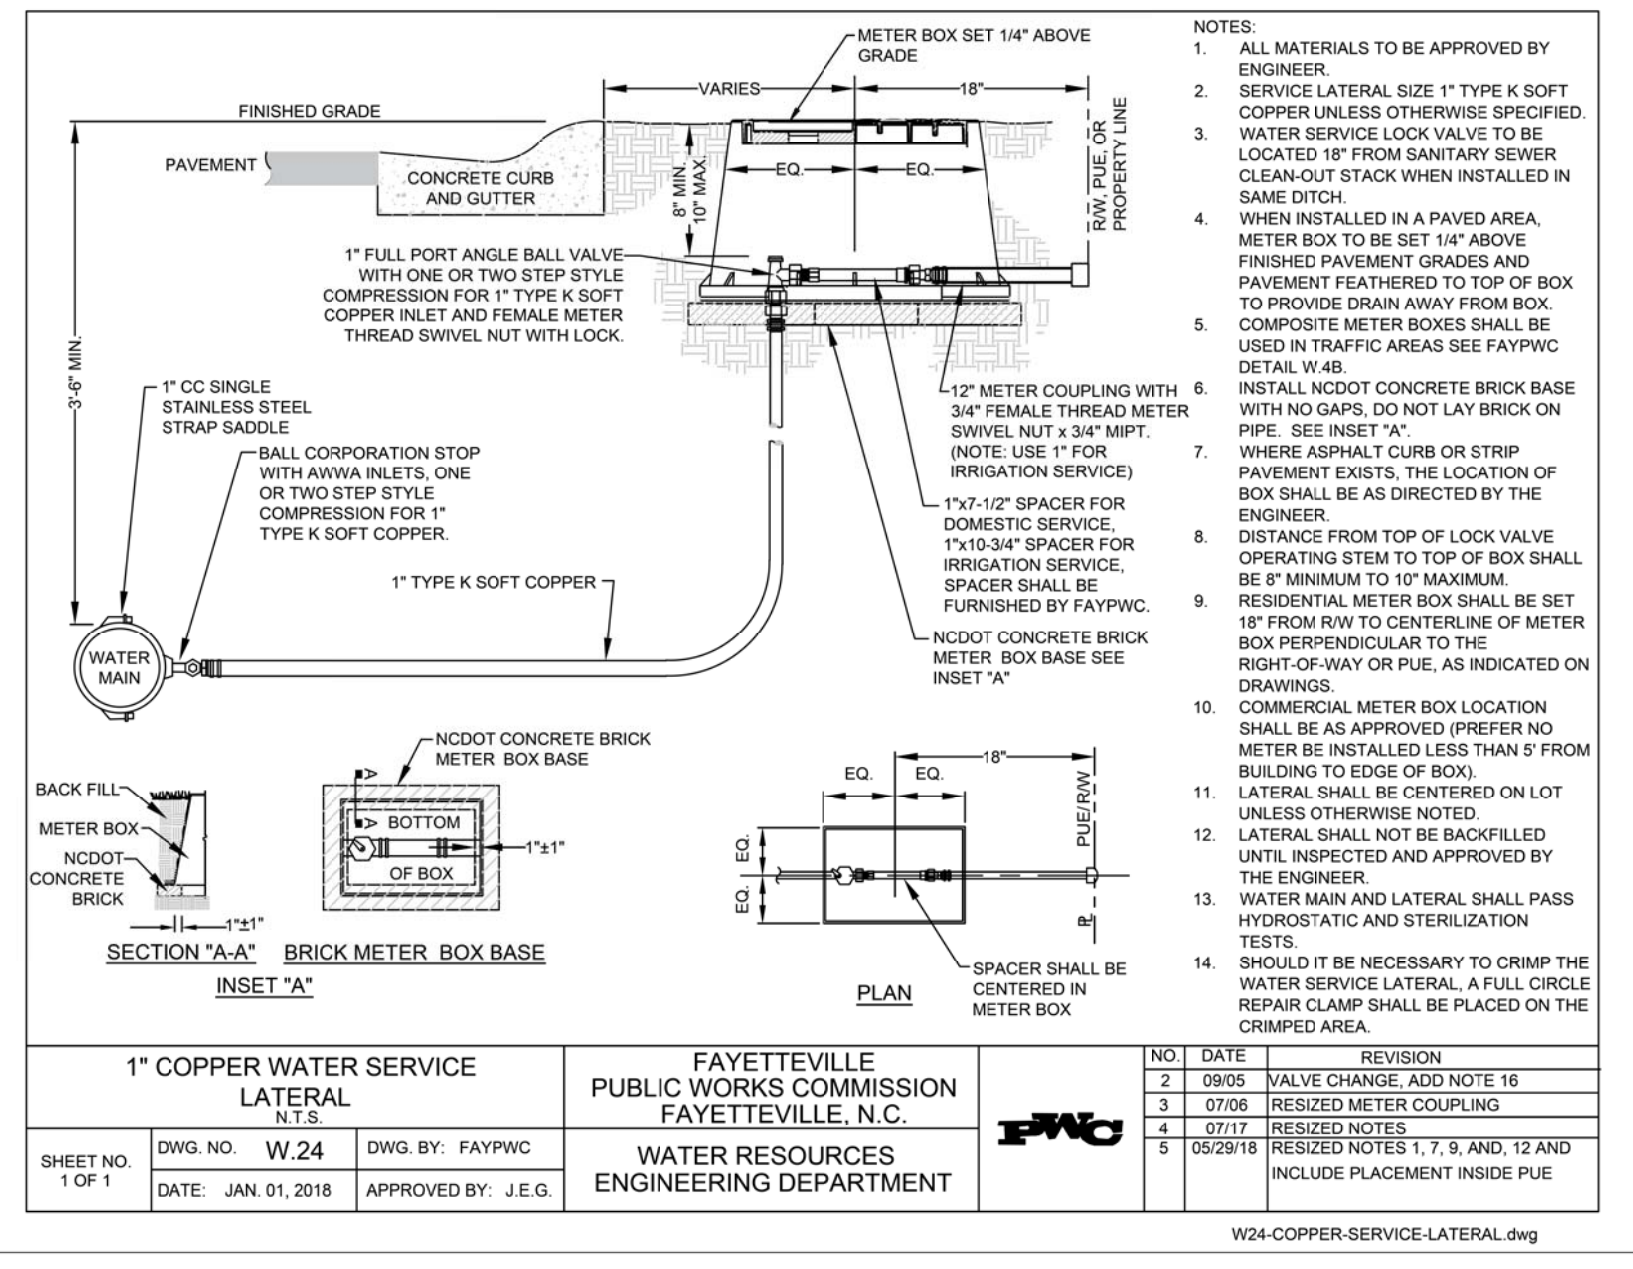

1" COPPER WATER SERVICE LATERAL N.T.S.		FAYETTEVILLE PUBLIC WORKS COMMISSION FAYETTEVILLE, N.C.		NO.	DATE	REVISION
1	07/06	RESIZED METER COUPLING				
2	07/17	RESIZED NOTES				
3	05/29/18	RESIZED NOTES 1, 7, 8, 9, 12 AND INCLUDE PLACEMENT INSIDE PUE				

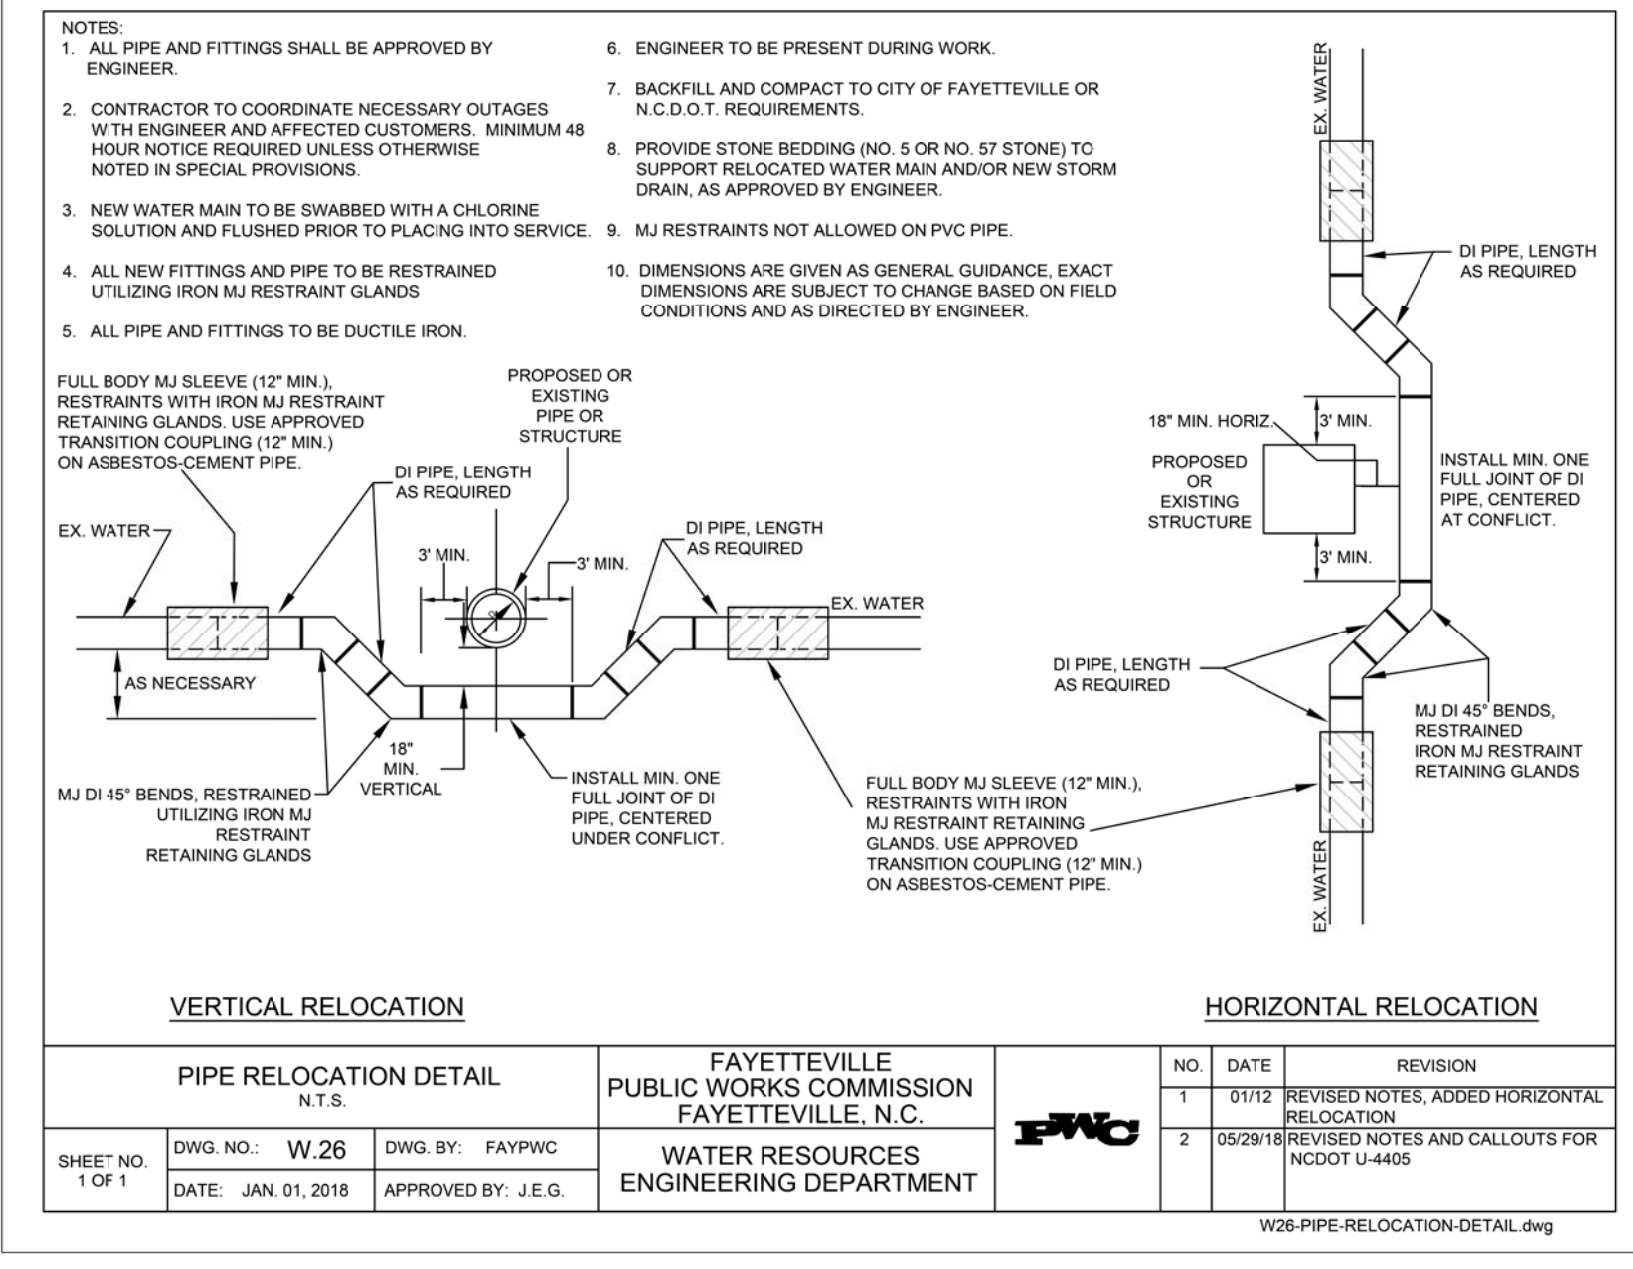

PIPE RELOCATION DETAIL N.T.S.		FAYETTEVILLE PUBLIC WORKS COMMISSION FAYETTEVILLE, N.C.		NO.	DATE	REVISION
1	01/12	REVISED NOTES, ADDED HORIZONTAL RELOCATION				
2	05/29/18	REVISED NOTES AND CALLOUTS FOR NCDOT U-4405				

12-JUN-2016 08:39 L:\p\c\Utilities\Engineering\UC\Proc\Ncdot\4405-ut-dtl-UC03h.dgn
 5/14/2018 12:14:23 PM
 12-JUN-2016 08:39 L:\p\c\Utilities\Engineering\UC\Proc\Ncdot\4405-ut-dtl-UC03h.dgn