


8/23/99



PROJ. REFERENCE NO.
U-4405

SHEET NO.
X-61

140 130 120 110 100 90 80 70 60 50 40 30 20 10 0 10 20 30 40 50 60 70 80 90 100 110 120 130 140

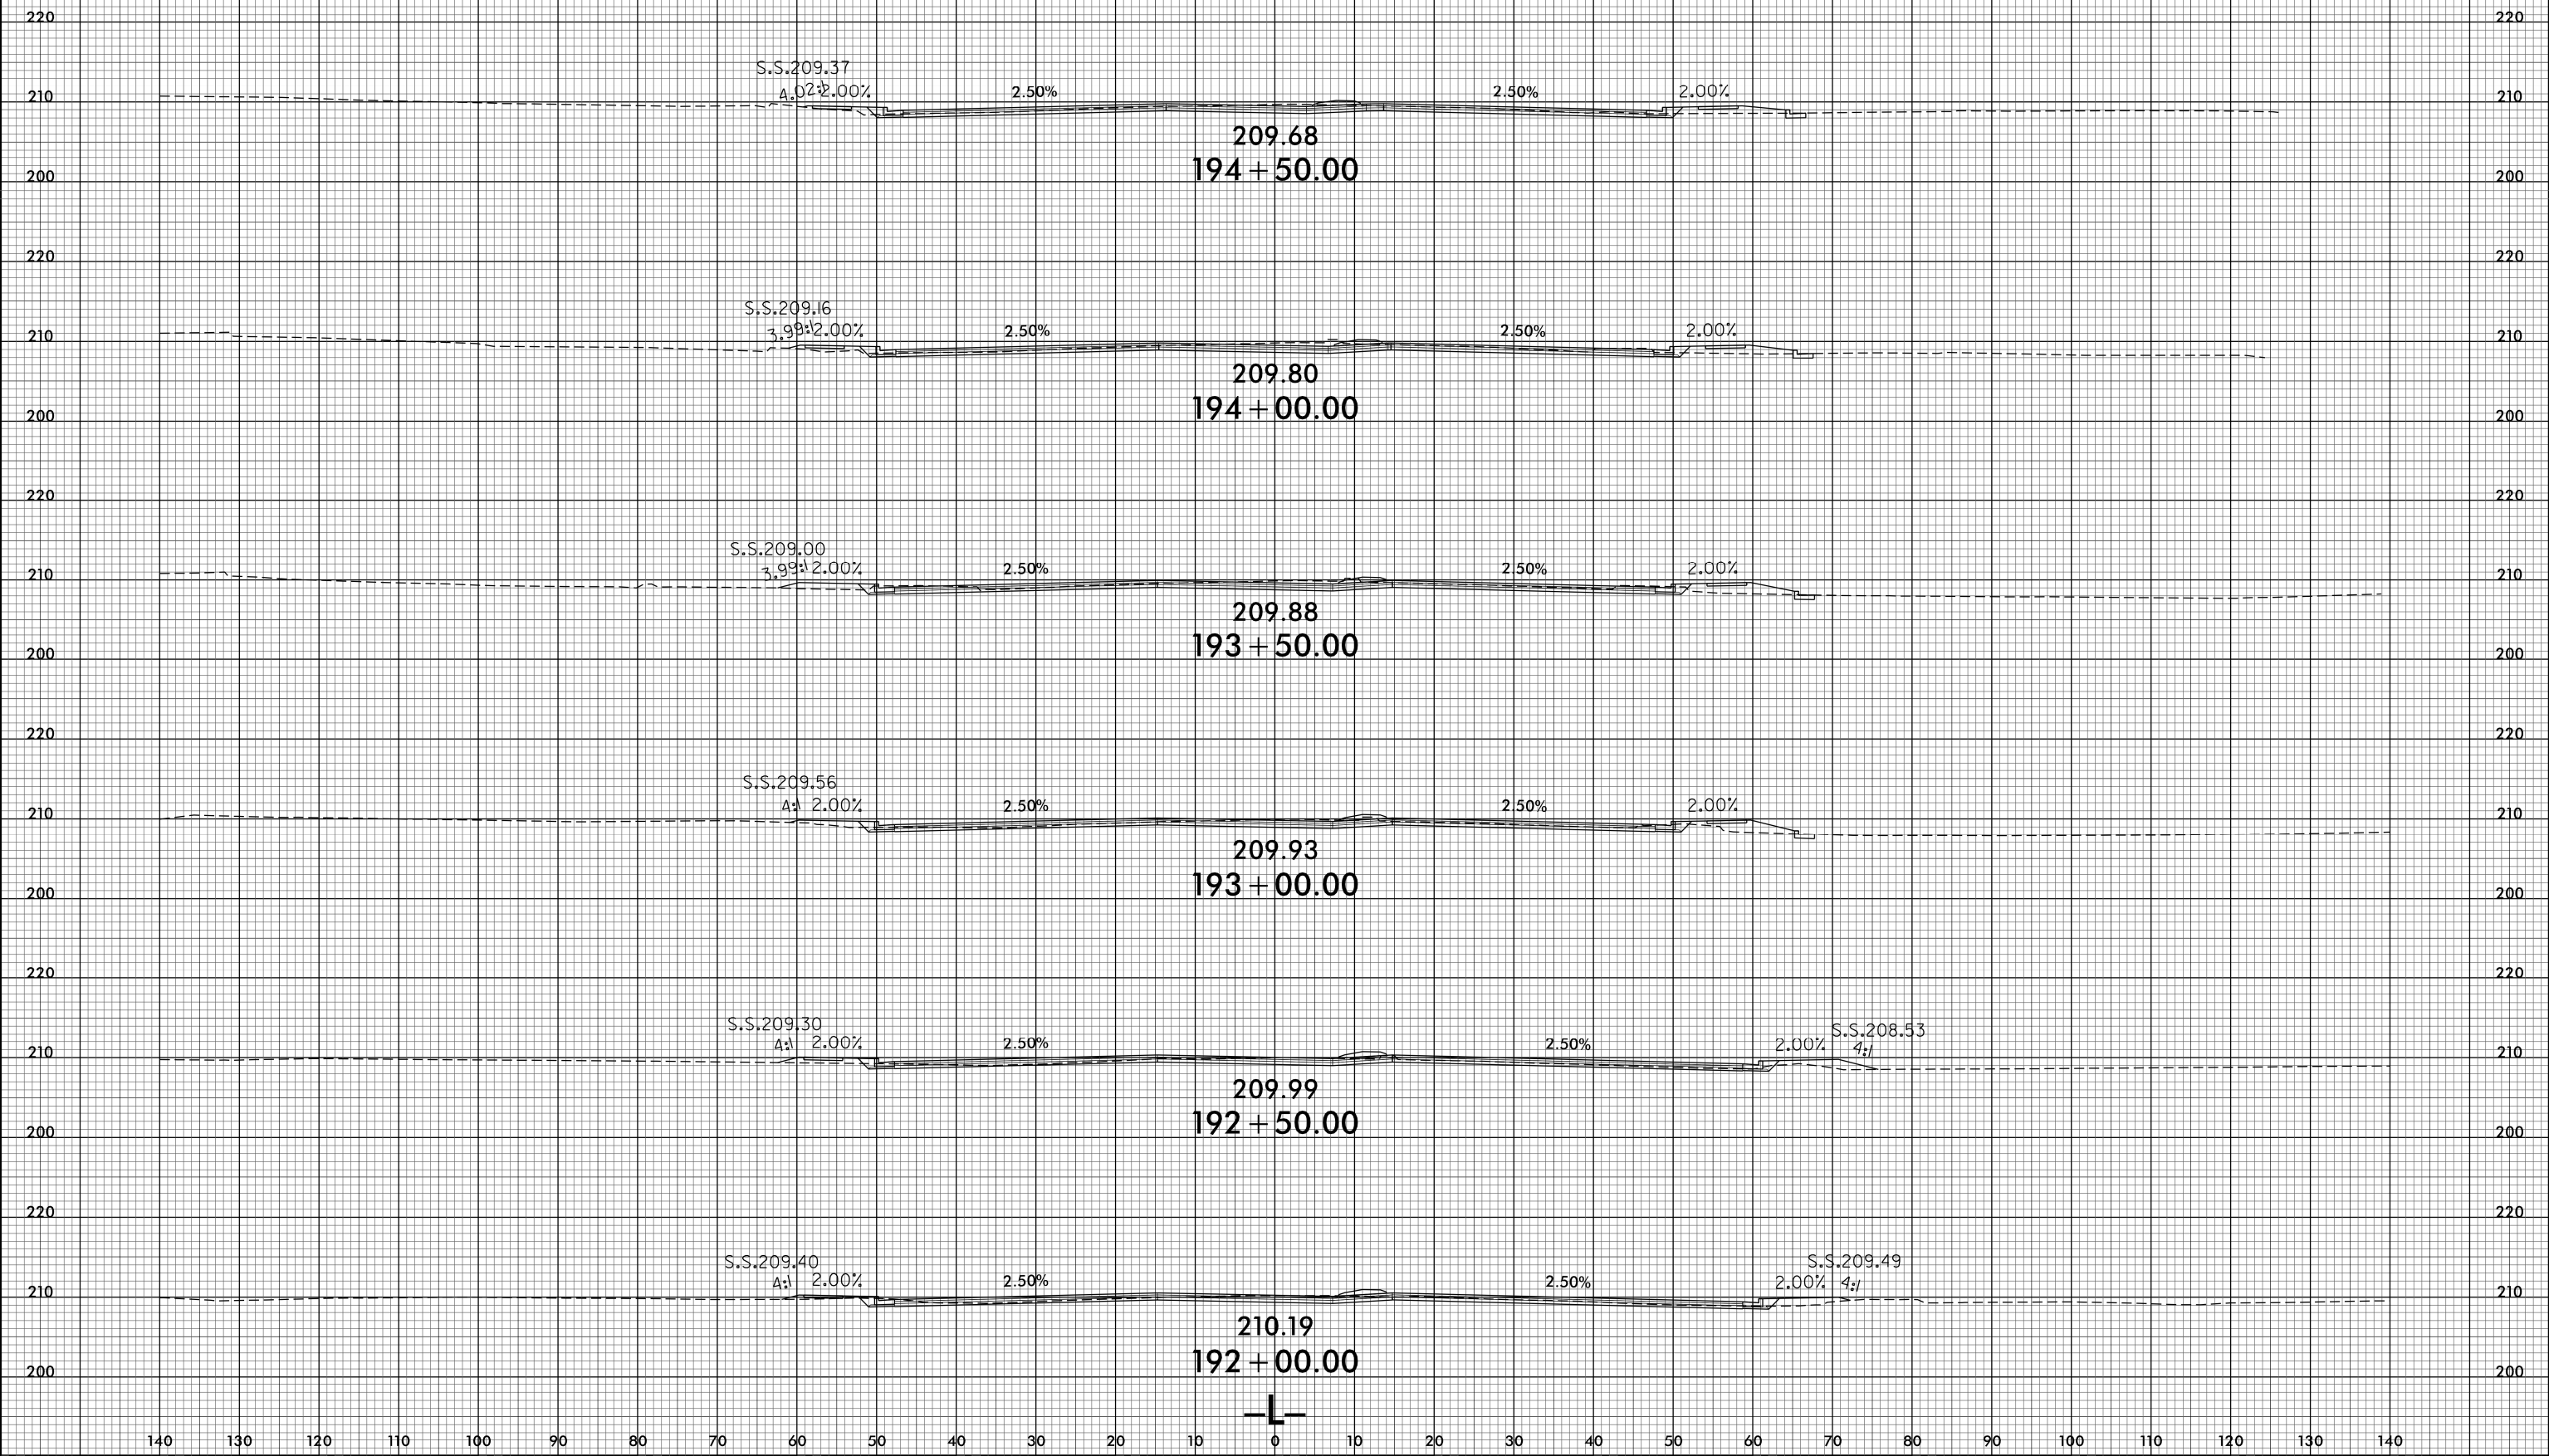

S.S.209.37
4.02' 2.00%

2.50%

2.50%

2.00%

209.68
194 + 50.00

S.S.209.16
3.99' 2.00%

2.50%

2.50%

2.00%

209.80
194 + 00.00

S.S.209.00
3.99' 2.00%

2.50%

2.50%

2.00%

209.88
193 + 50.00

S.S.209.56
4' 2.00%

2.50%

2.50%

2.00%

209.93
193 + 00.00

S.S.209.30
4' 2.00%

2.50%

2.50%

2.00%

S.S.208.53
4' 2.00%

209.99
192 + 50.00

S.S.209.40
4' 2.00%

2.50%

2.50%

2.00%

S.S.209.49
4' 2.00%

210.19
192 + 00.00



140 130 120 110 100 90 80 70 60 50 40 30 20 10 0 10 20 30 40 50 60 70 80 90 100 110 120 130 140

25-APR-2018 14:42
R:\PROJECTS\XG\4405_rdy_xpl.dgn