



PART PLAN - FLOOR SLAB
(STAGE II)
SCALE: NOT TO SCALE

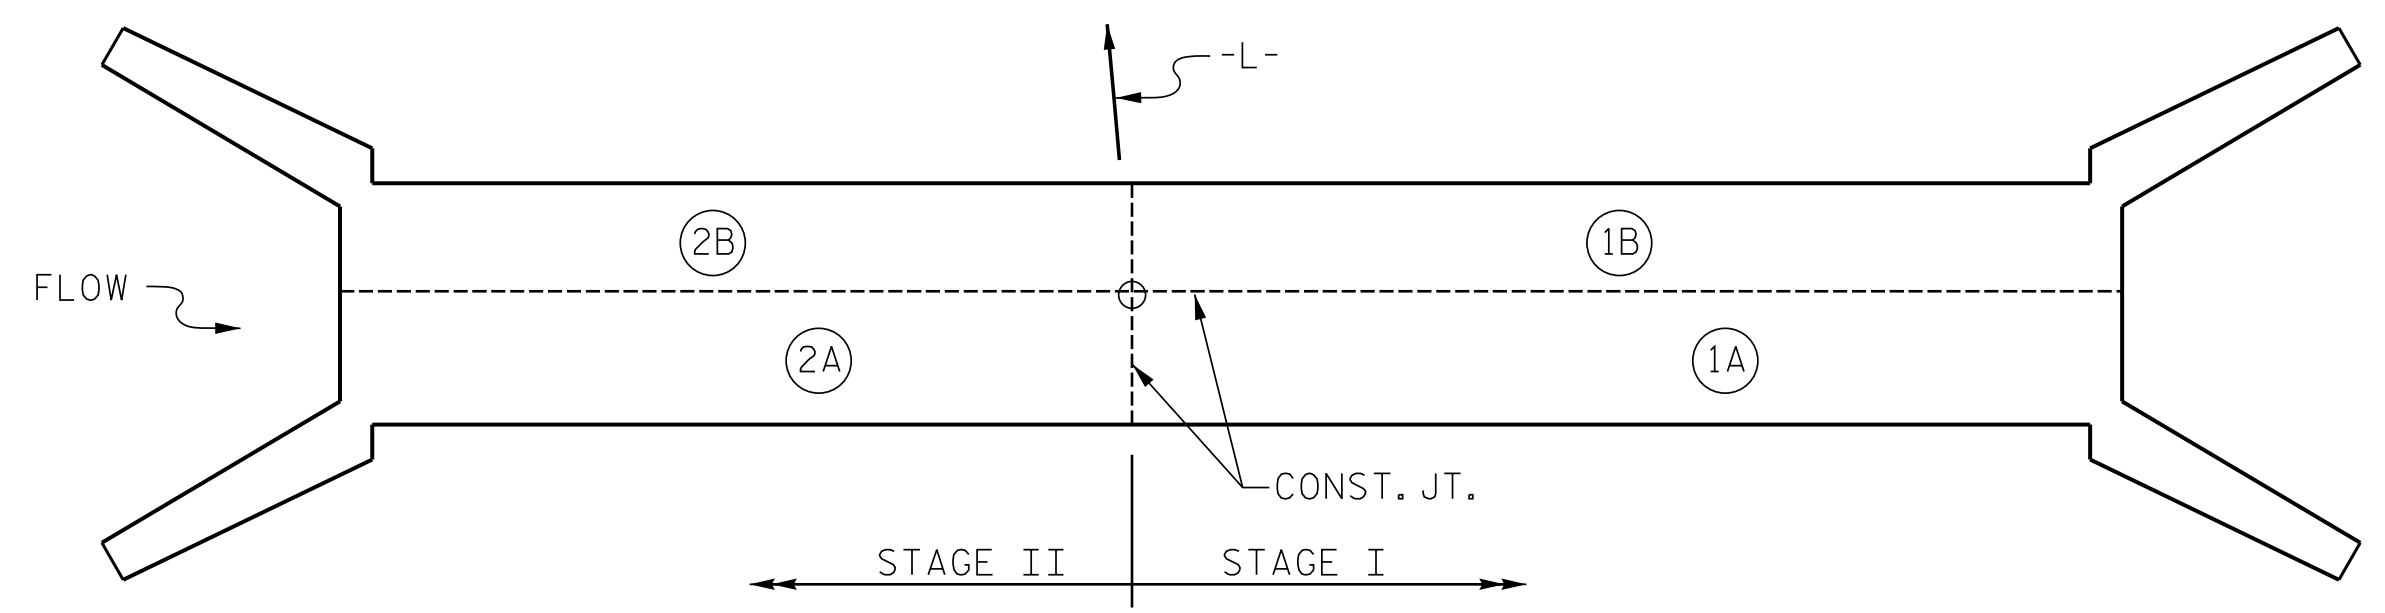

STAGING DIAGRAM
CONSTRUCT THE CULVERT IN THE FOLLOWING SEQUENCE:
1A, 1B, 2A, 2B.
SHIFT TRAFFIC BETWEEN 1B AND 2A.

PROJECT NO. R-3825B
JOHNSTON COUNTY
STATION: 167+03.45 -L-
SHEET 6 OF 10

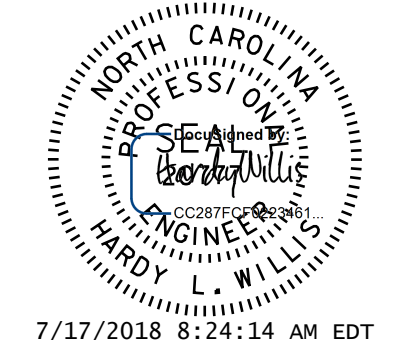

DOCUMENT NOT CONSIDERED
FINAL UNLESS ALL
SIGNATURES COMPLETED

V&M
Vaughn & Melton
Consulting Engineers
Asheville, North Carolina
828-253-2796

- Boone, NC 828-355-9933
- Tri-Cities, TN 423-467-8400
- Knoxville, TN 865-546-5800
- Spartanburg, SC 864-574-4775
- Charleston, SC 843-974-5650
- Middlesboro, KY 606-248-6600
- Raleigh, NC 919-977-9455
- Charlotte, NC 704-357-0488
- Atlanta, GA 770-627-3590

Copyright © 2006 Vaughn & Melton, Inc. All Rights Reserved

DSG. ENG. OF RECORD.: CDB		REVISIONS		SHEET NO.
DWN. BY: MAF	DATE: 12/17	NO.	BY:	C1-6
CHKD. BY: HLW	DATE: 12/17	1		TOTAL SHEETS
		2		10

STATE OF NORTH CAROLINA
DEPARTMENT OF TRANSPORTATION
RALEIGH
DOUBLE 12'X12'
CONCRETE BOX CULVERT
ON MILL CREEK
UNDER NC 42 BETWEEN
SR 2677 AND SR 1704
(STAGE II)

V & M PROJECT NO.: 31740-03