


STATE	PROJECT NO.	SHEET NO.	TOTAL SHEETS
N.C.	WBS* 50442.3.I I-5798		2
F.A. PROJECT NO.		NHPIM - 0485 (049)	

I-485 OUTER LOOP

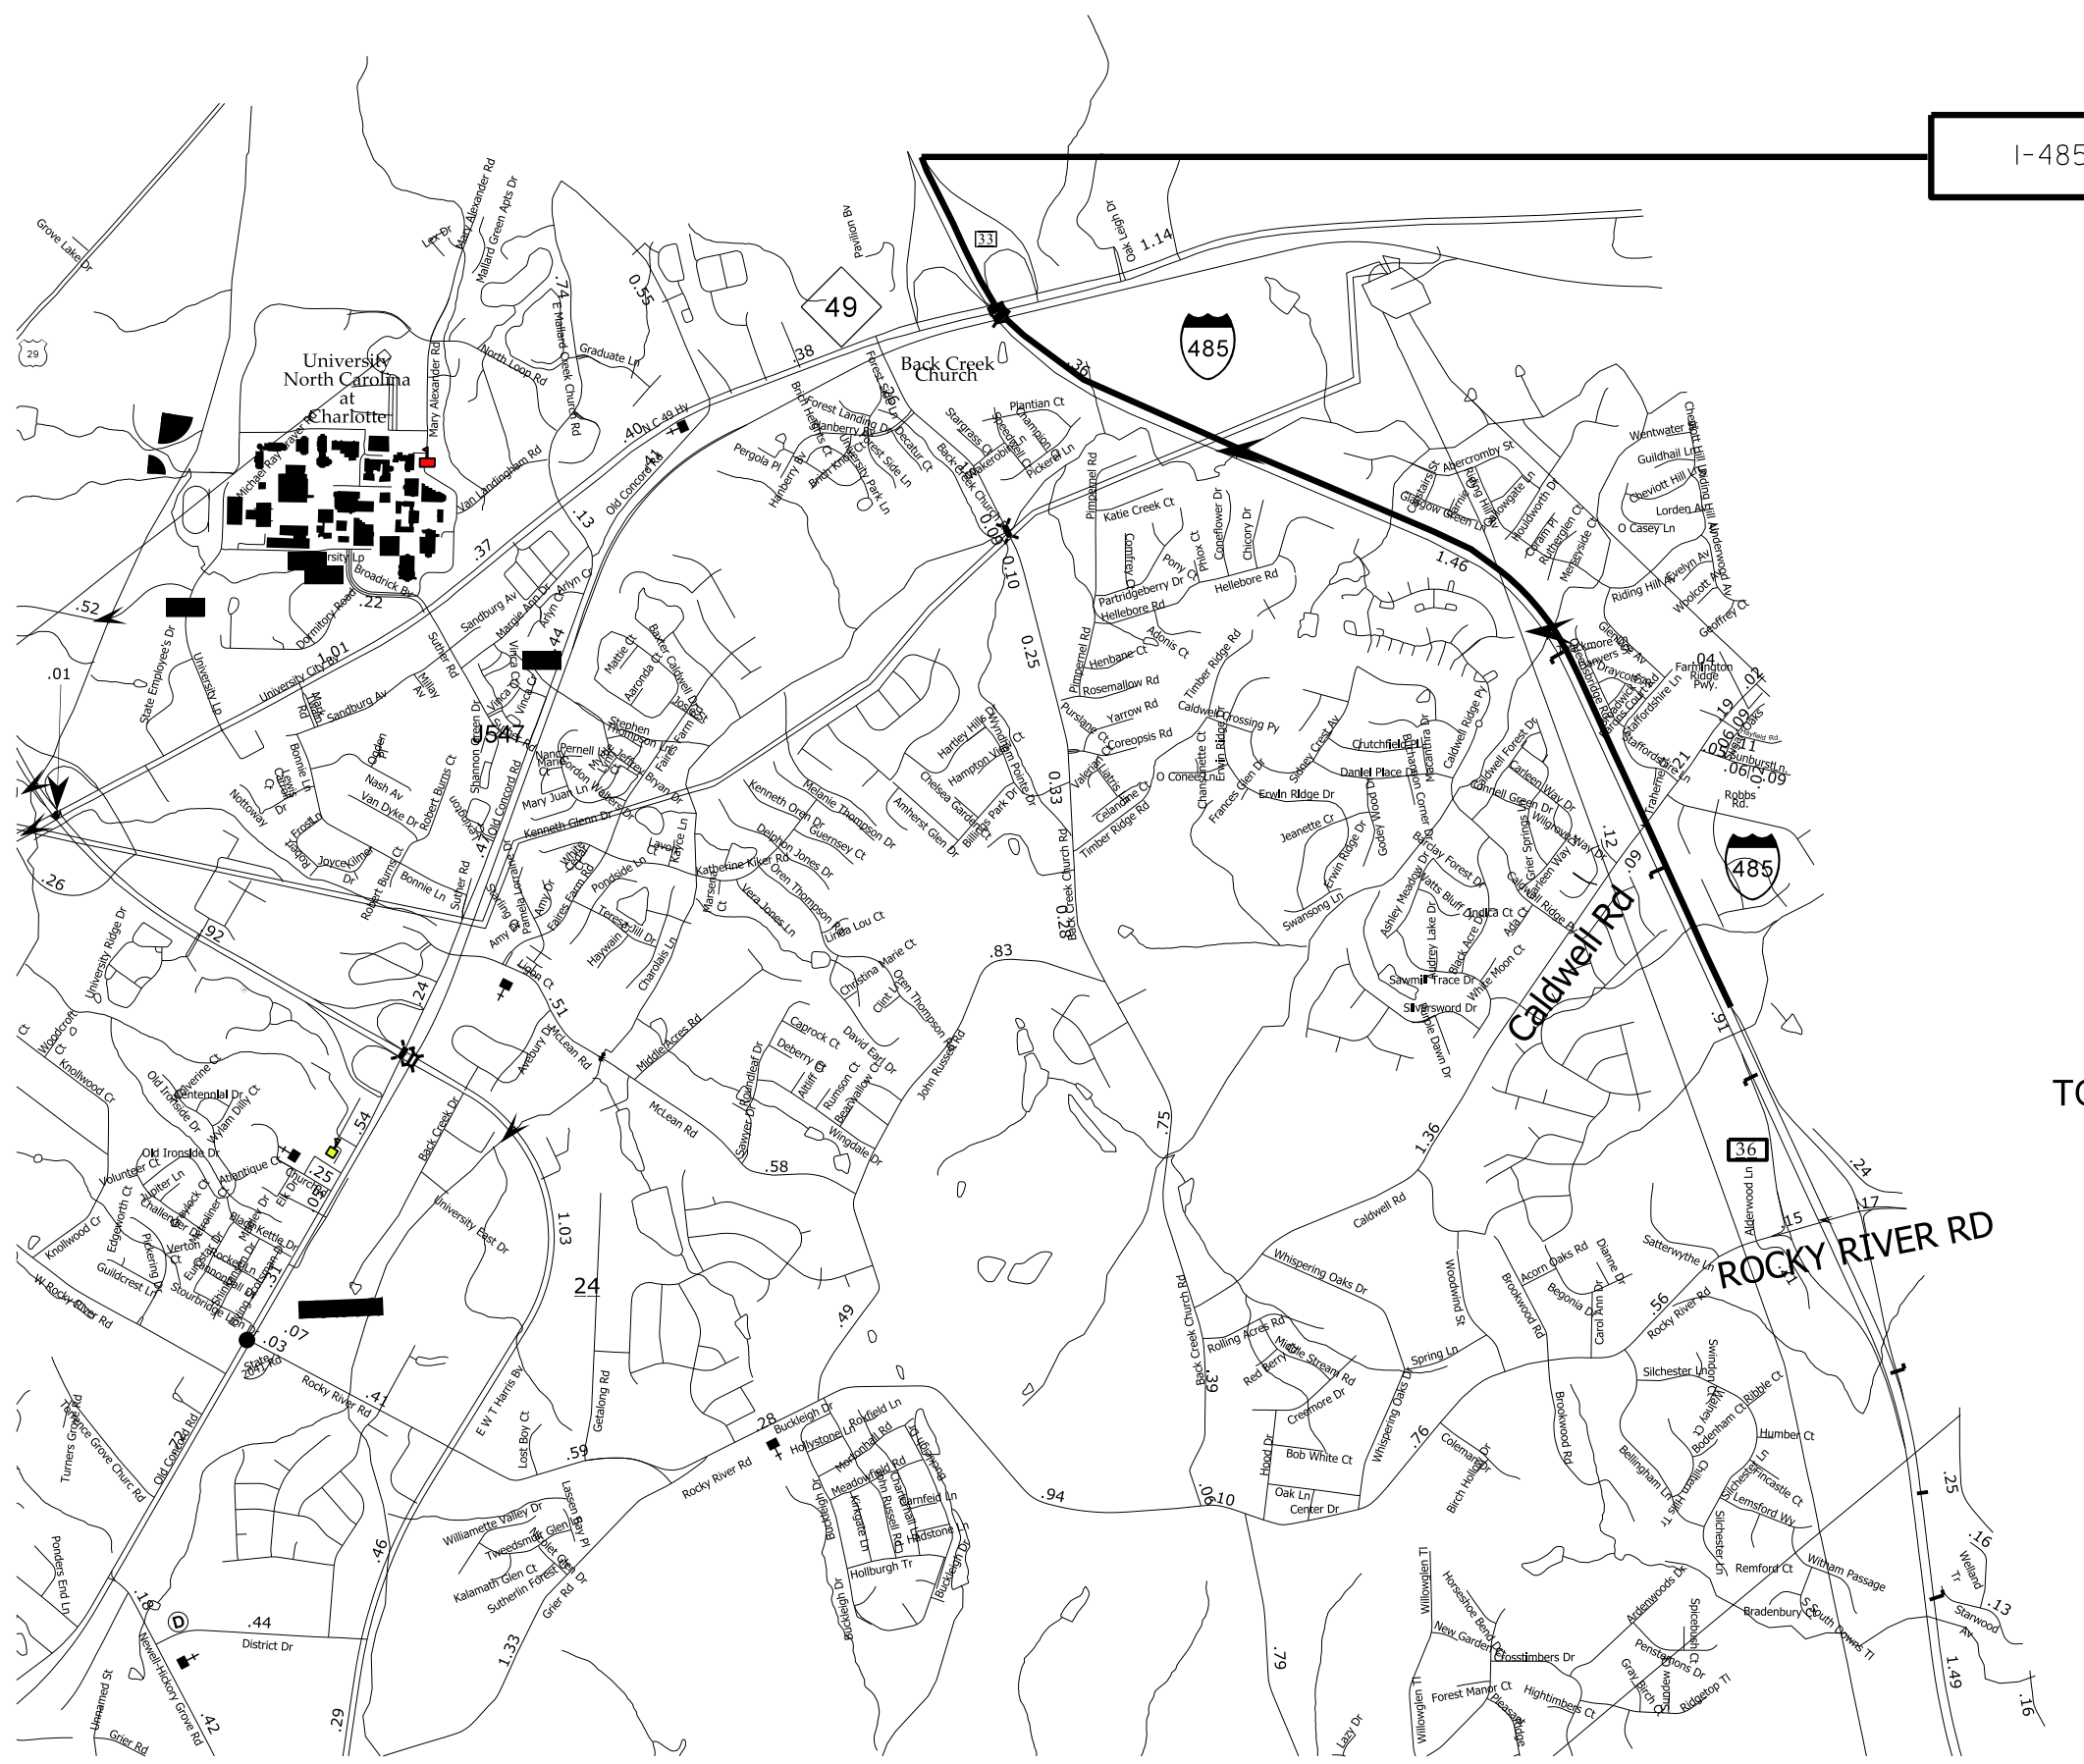

ENLARGED MUNICIPAL AND SUBURBAN AREAS


MECKLENBURG COUNTY

NORTH CAROLINA

PREPARED BY THE
NORTH CAROLINA DEPARTMENT OF TRANSPORTATION
DIVISION OF HIGHWAYS - DIVISION 10

INTERSTATE 485 PROJECT LIMITS:

FROM END OF ACCELERATION
LANES NORTH OF ROCKY RIVER ROAD
TO END OF ACCELERATION LANES NORTH OF NC 49

I-5798 I-485 PAVEMENT PRESERVATION			REVISIONS	
SCALE	-NA-			
DATE				
DWG. BY	CLB			
DESIGN BY	DMW			
APPROVED	JHE			