
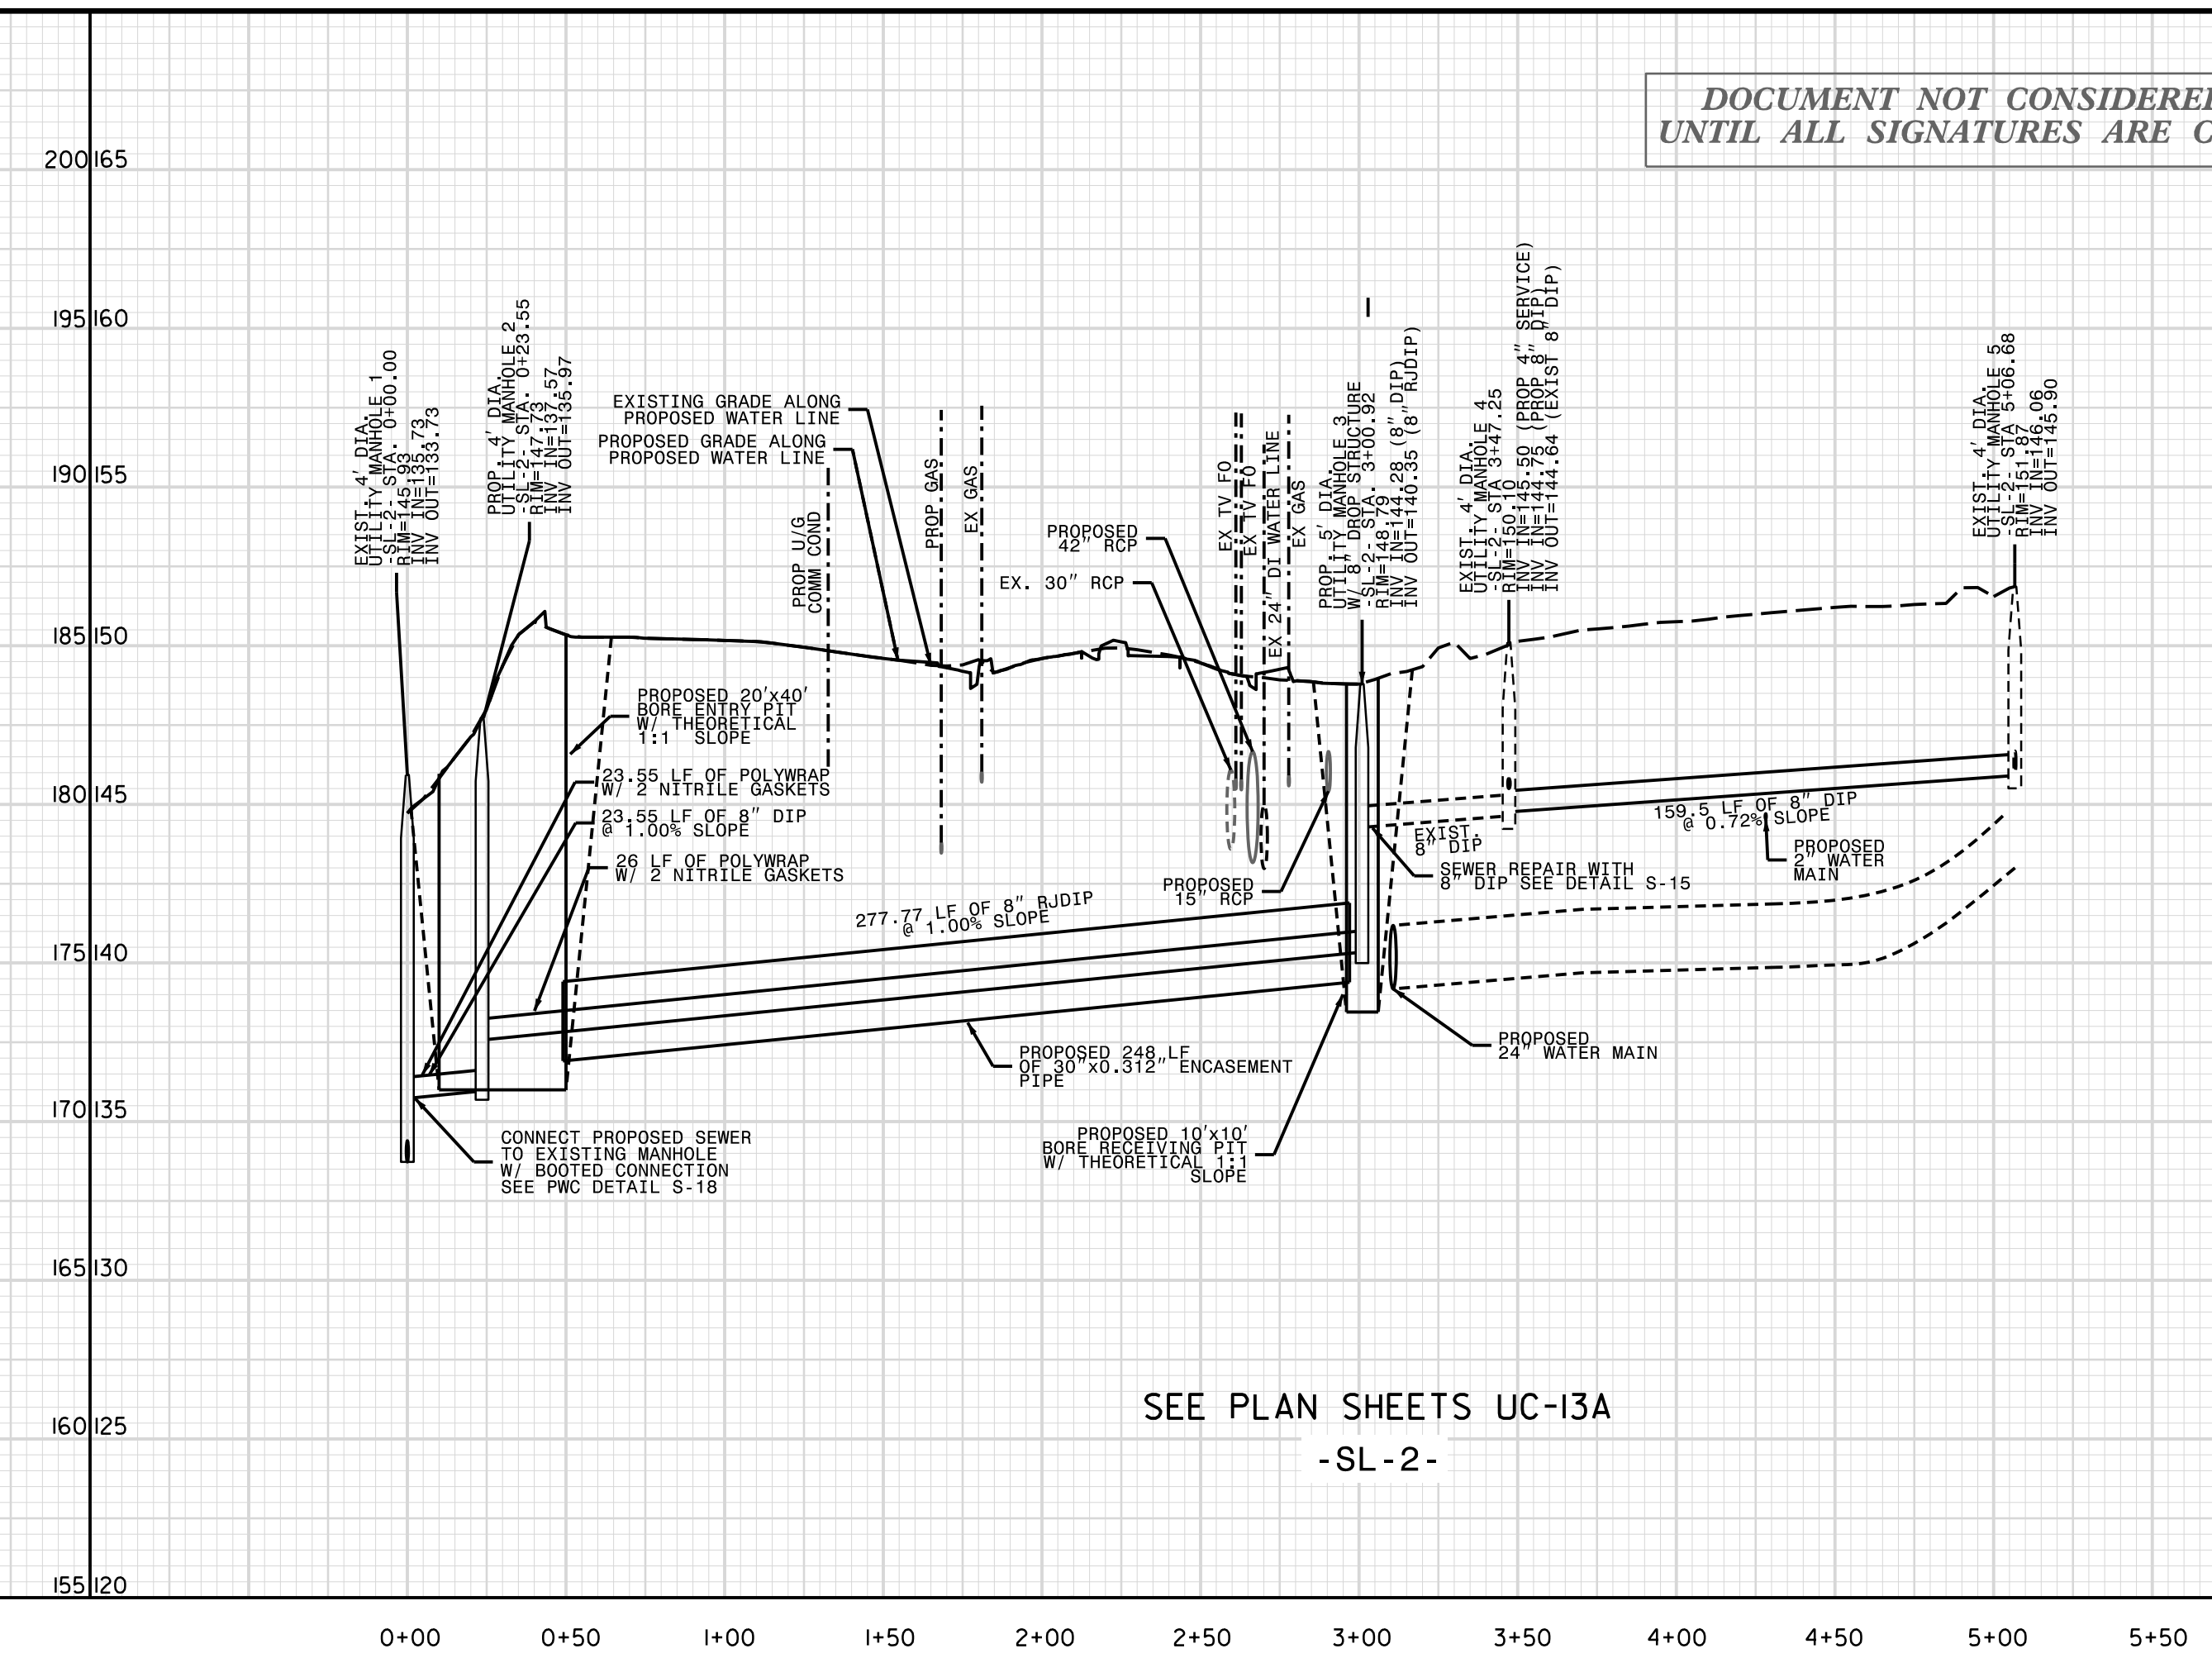


PROJECT REFERENCE NO.	U-4405	SHEET NO.	UC-56
DESIGNED BY:	AMH	DATE	8/8/2018
DRAWN BY:	AMH/AB		
CHECKED BY:	AMH		
APPROVED BY:	MWF		
REVISED:			
NORTH CAROLINA DEPARTMENT OF TRANSPORTATION			
UTILITIES ENGINEERING SEC. PHONE: (919) 707-6690 FAX: (919) 250-4151			

DOCUMENT NOT CONSIDERED FINAL
UNTIL ALL SIGNATURES ARE COMPLETED

UTILITY CONSTRUCTION

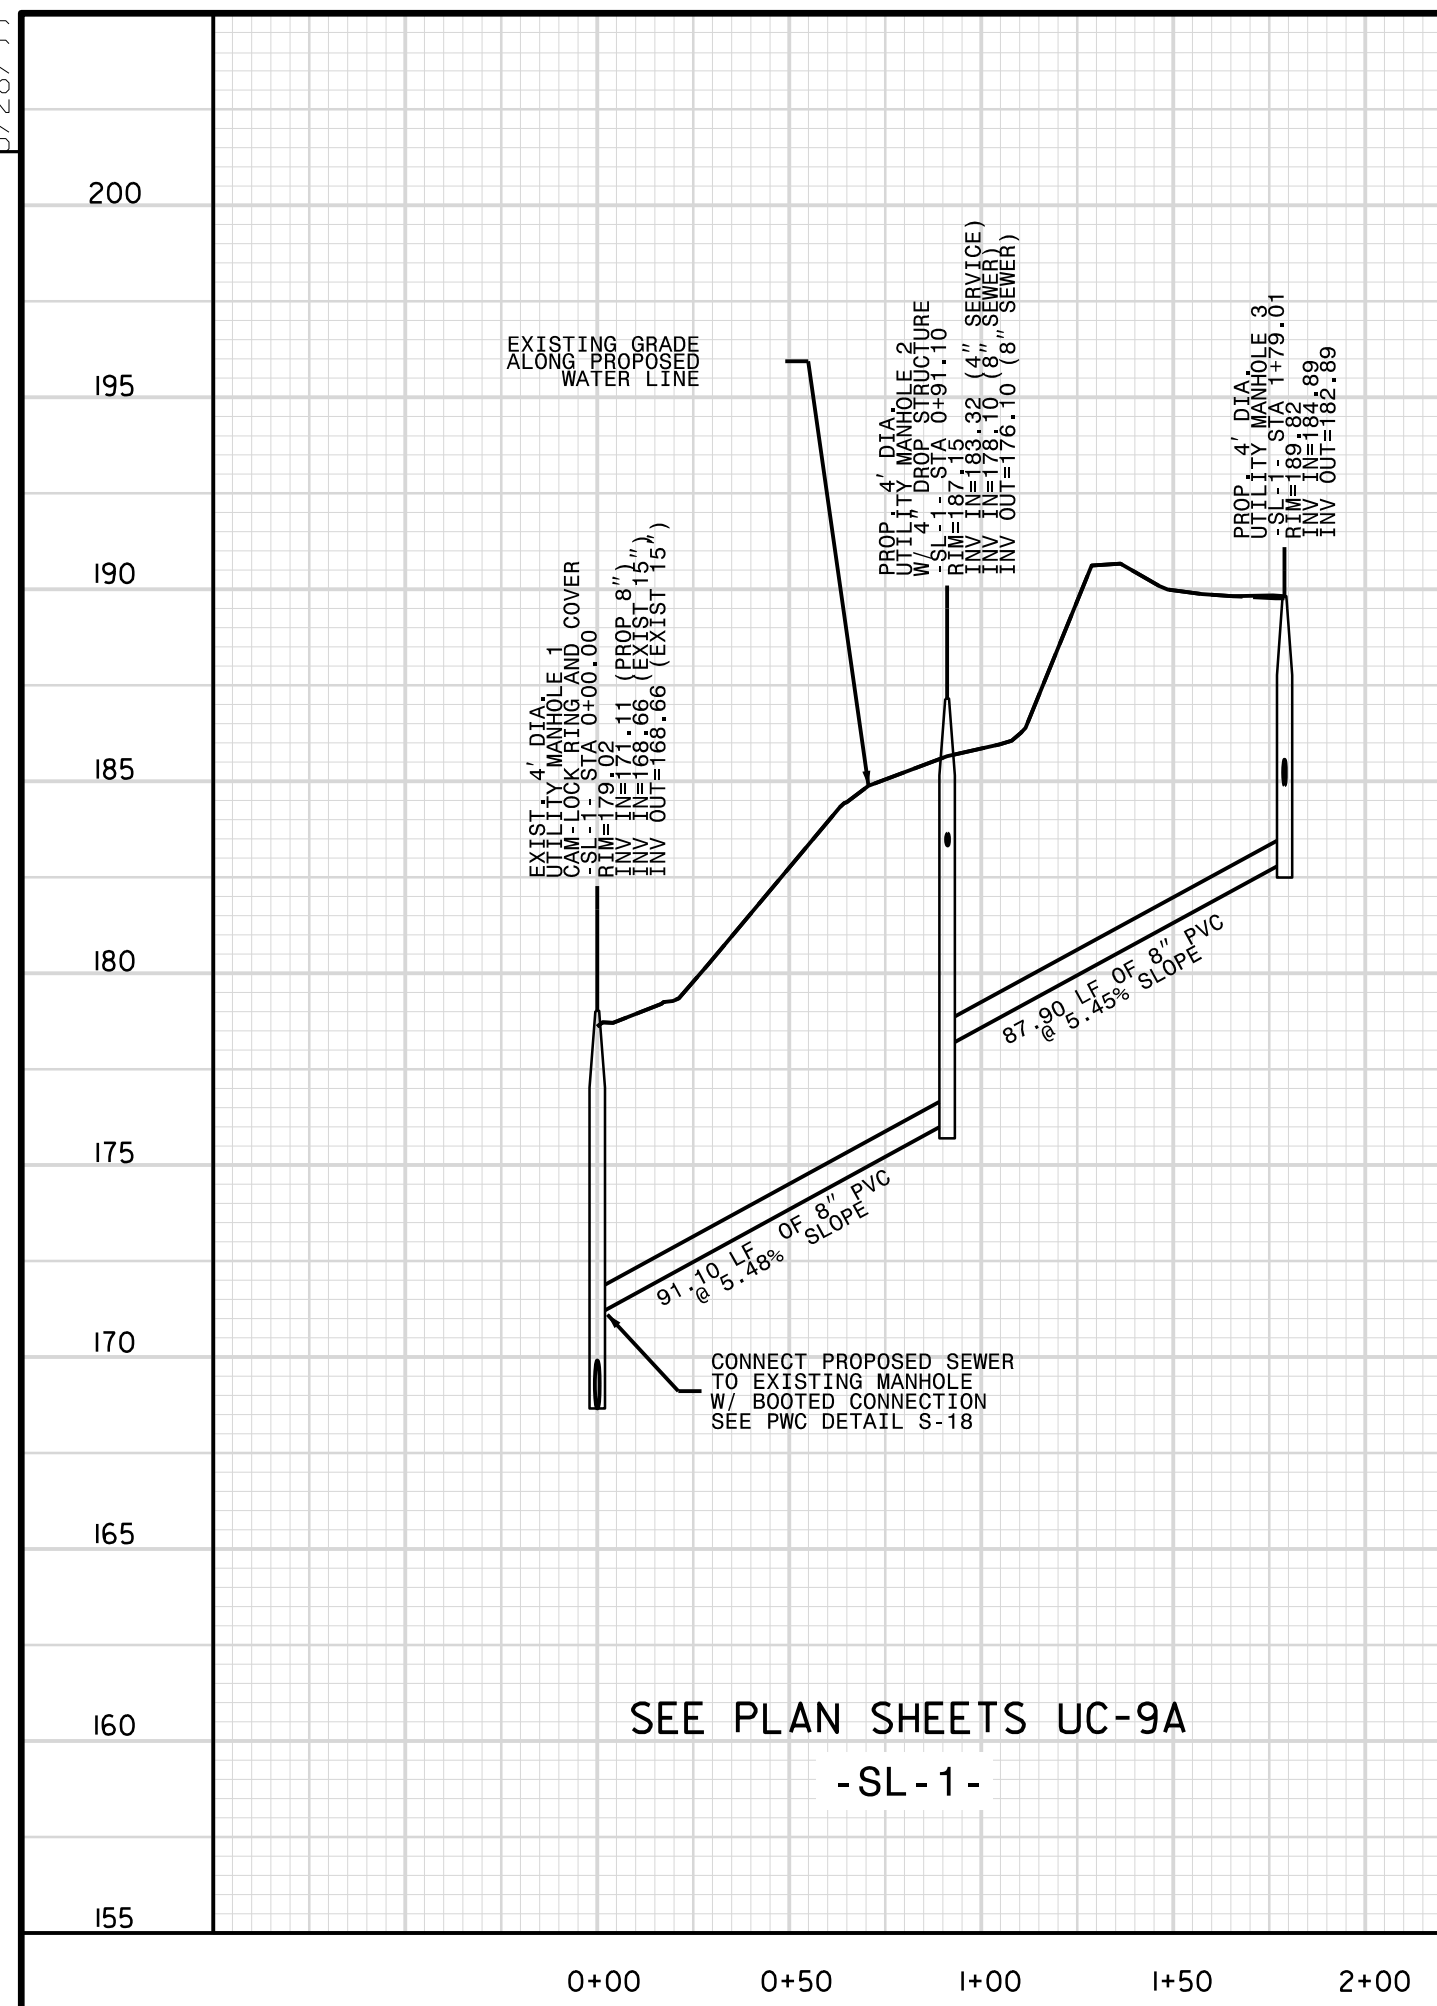

REVISIONS

07-AUG-2018 09:43
 U:\Projects\2018\Reeford Road\Public Works Commission\2015017700RA_Reeford Road NCDOT U 4405\CADD\NCDOT PLANS\Utilities\Engineering\UC\Proj\U4405.ut.pfl_uc56.psh.dgn
 5/28/99

UTILITY REV.- AUG 6, 2018 - ADDED THICKNESS TO 30" ENCASUREMENT