



8/23/99

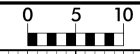

PROJ. REFERENCE NO.  
U-4405

SHEET NO.  
X-62

140 130 120 110 100 90 80 70 60 50 40 30 20 10 0 10 20 30 40 50 60 70 80 90 100 110 120 130 140

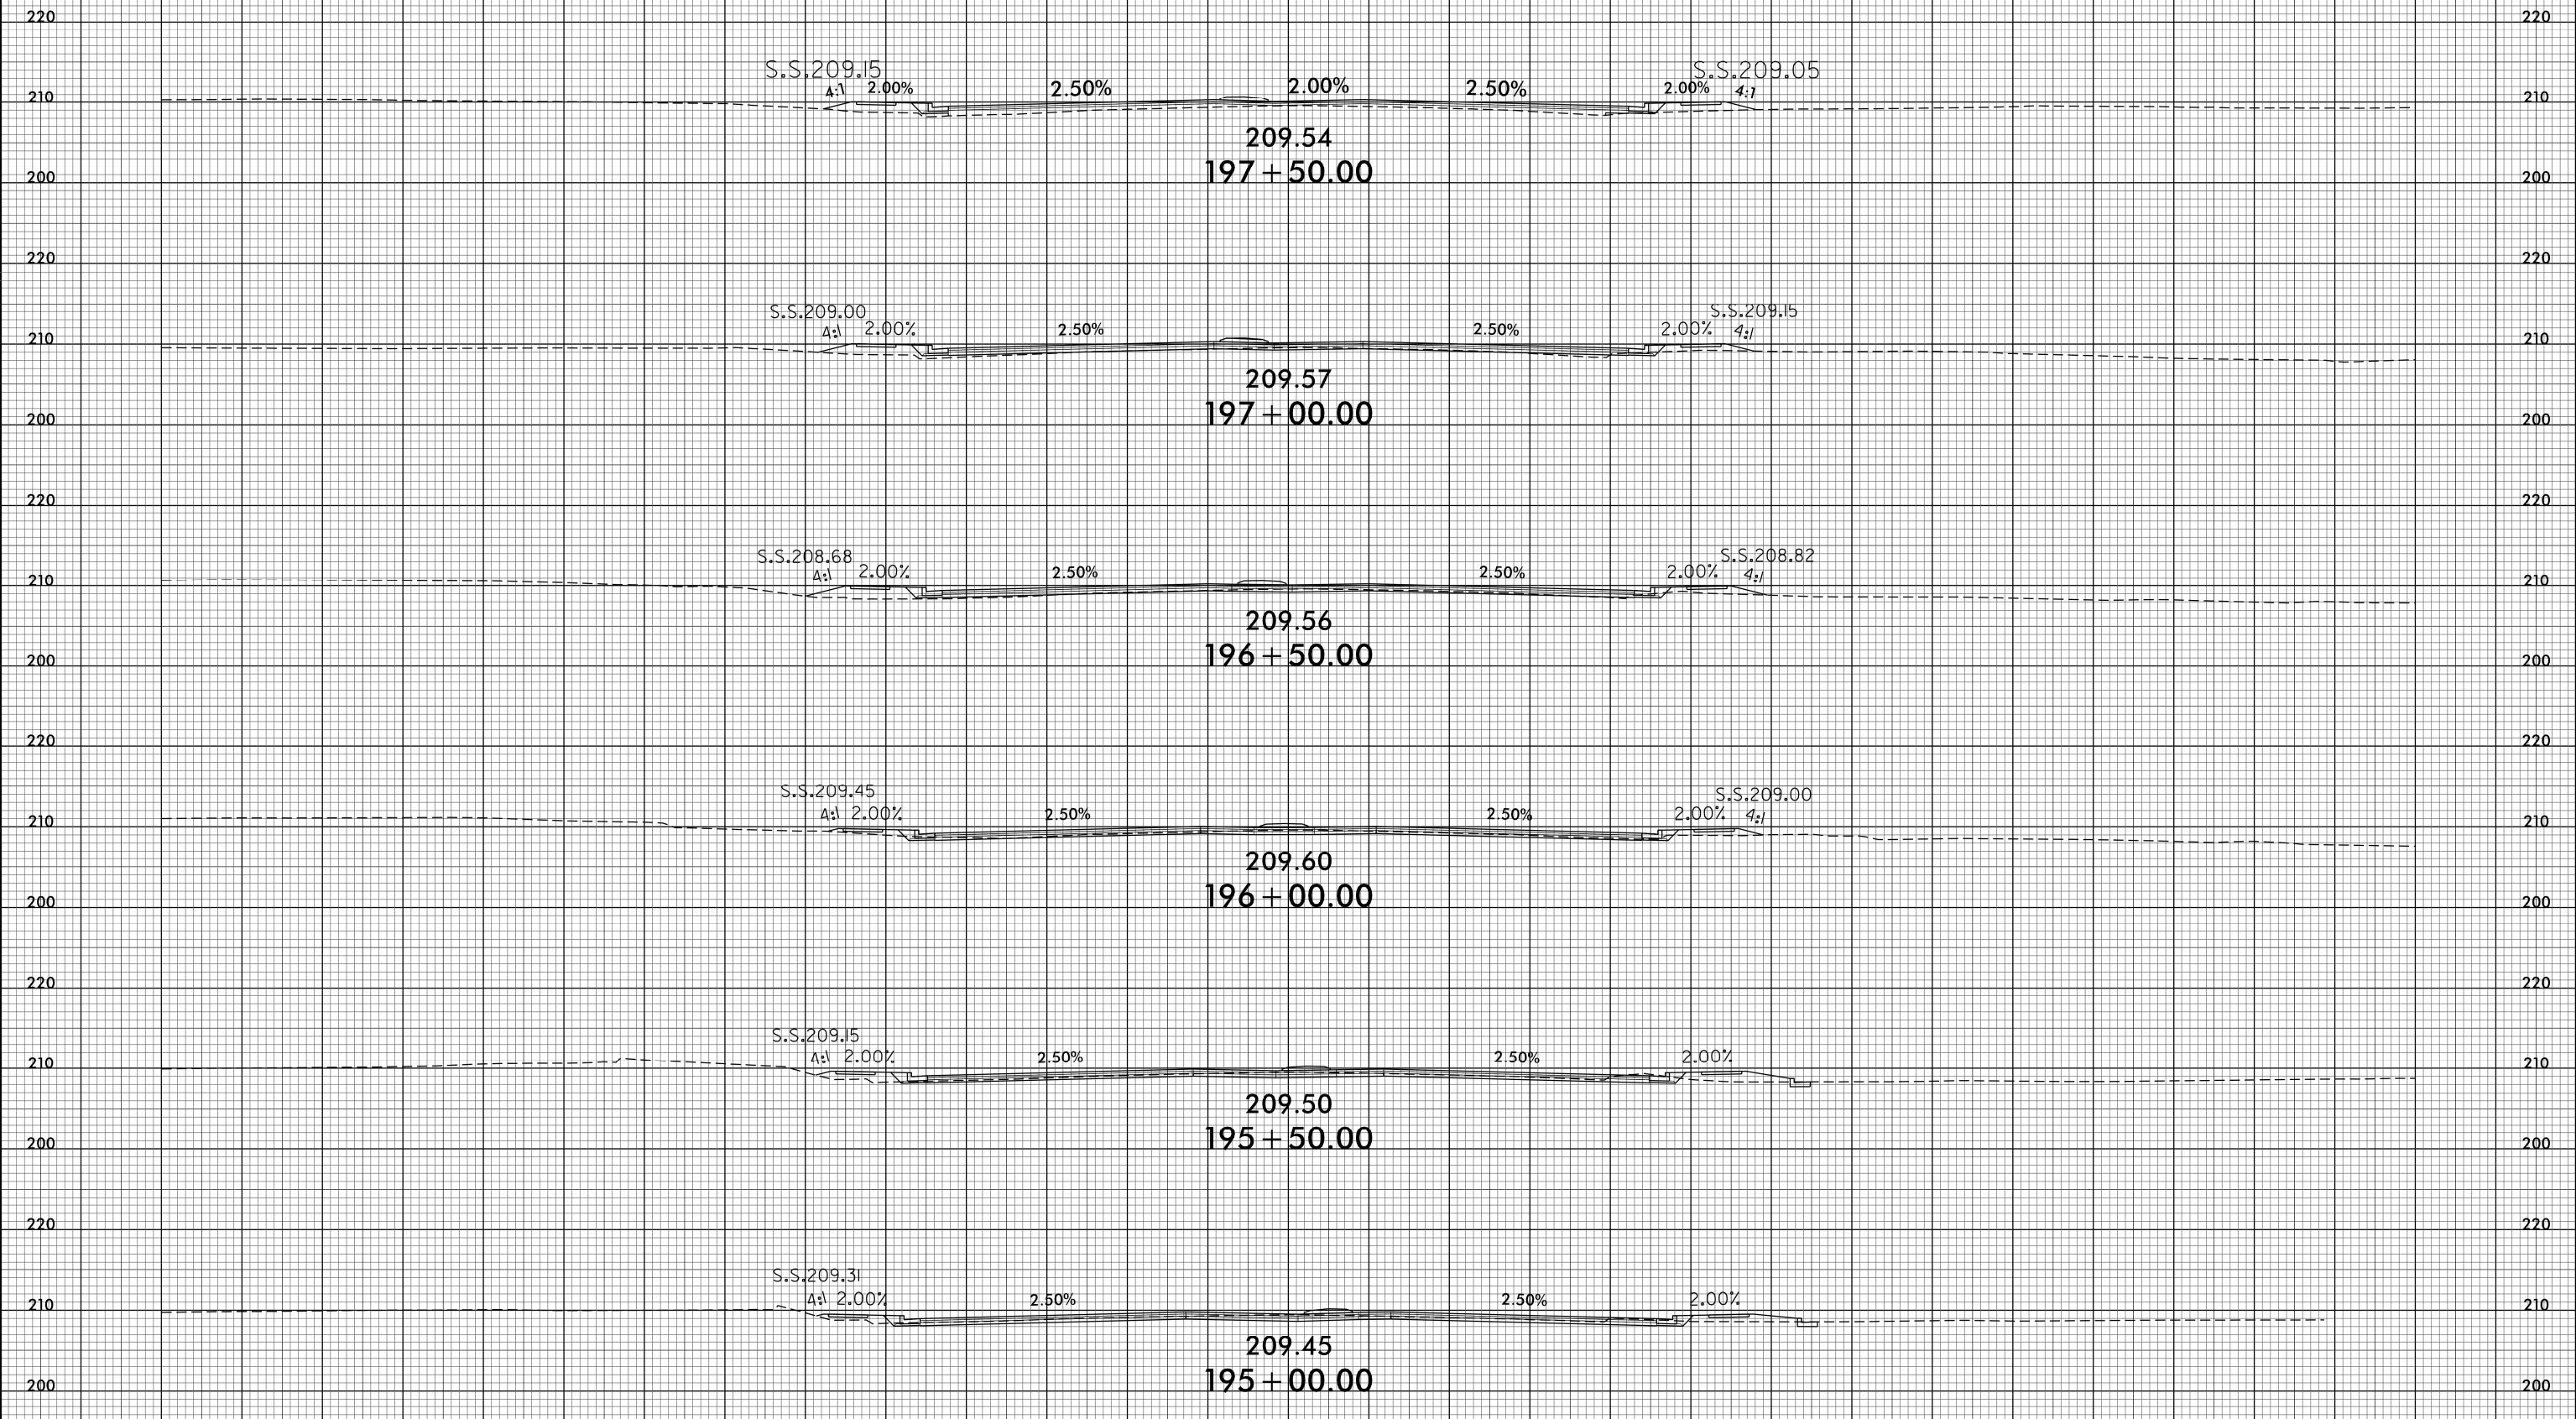

140 130 120 110 100 90 80 70 60 50 40 30 20 10 0 10 20 30 40 50 60 70 80 90 100 110 120 130 140

25-APR-2018 14:42  
R:\PROJECTS\X-62\4405.rdy\_xpl.dgn  
\$\$\$\$\$