



8/23/99

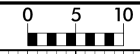

PROJ. REFERENCE NO.
U-4405

SHEET NO.
X-85

140 130 120 110 100 90 80 70 60 50 40 30 20 10 0 10 20 30 40 50 60 70 80 90 100 110 120 130 140

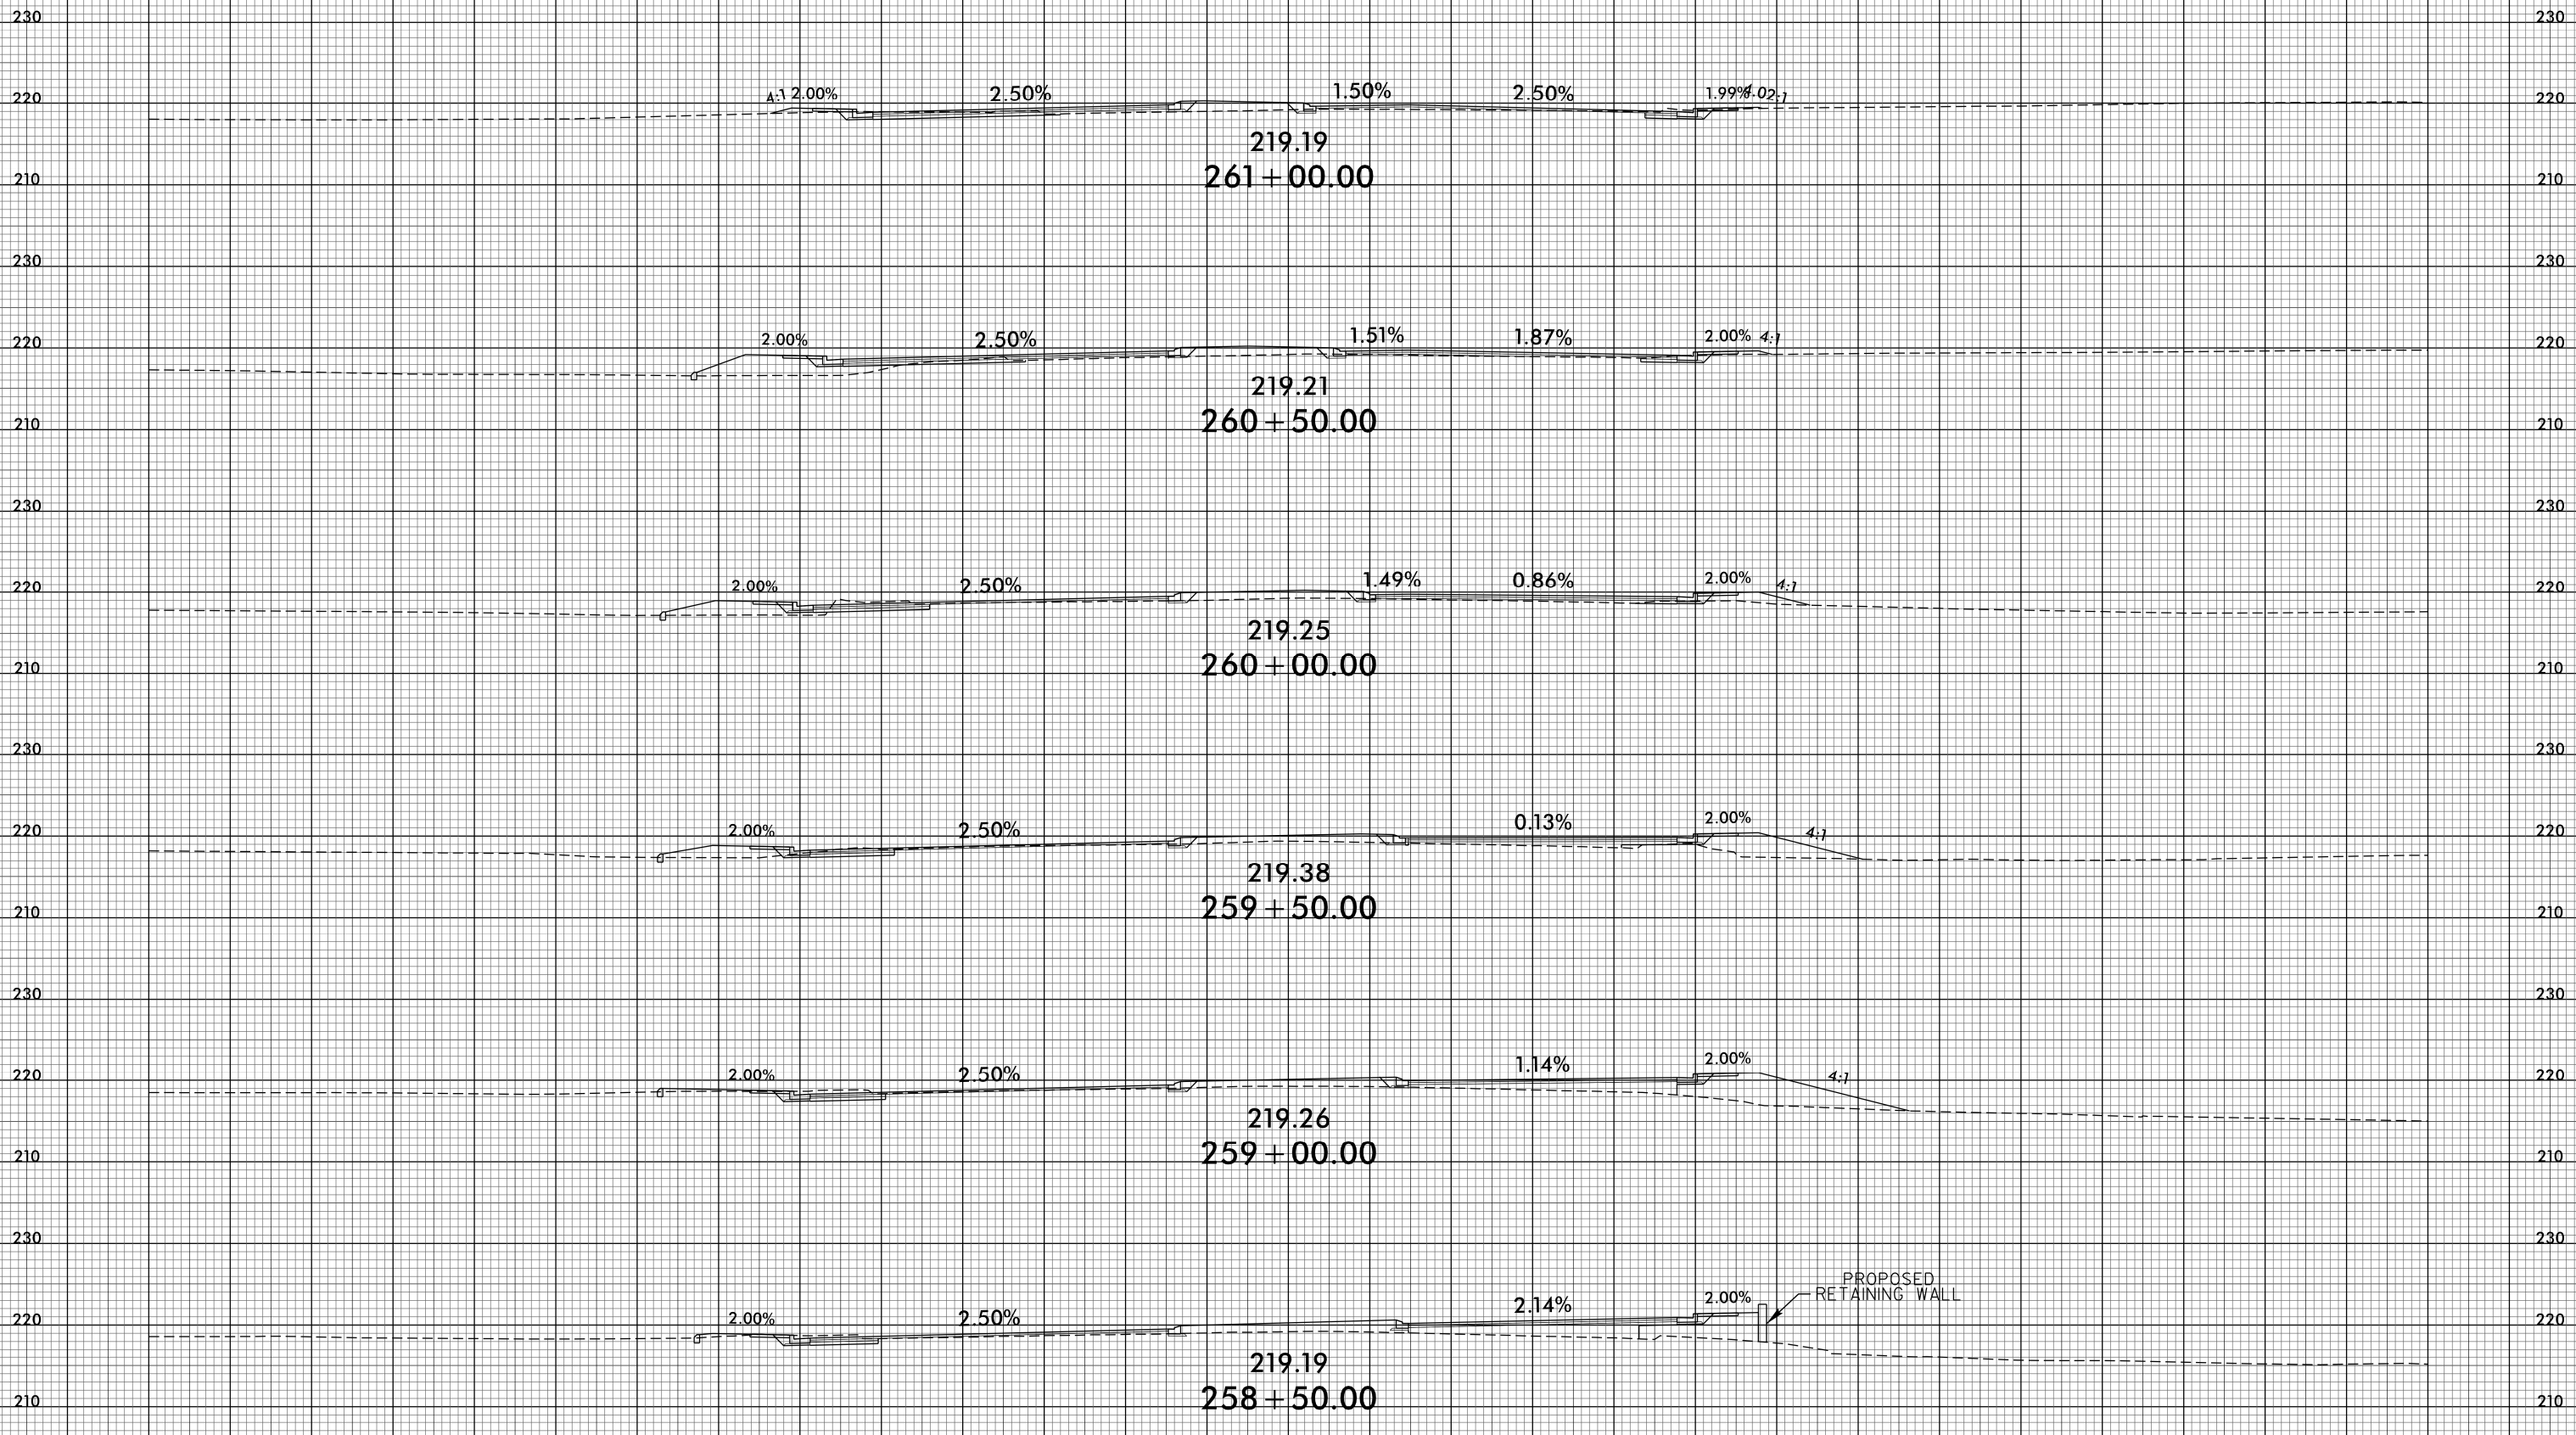

219.19
261+00.00

219.21
260+50.00

219.25
260+00.00

219.38
259+50.00

219.26
259+00.00

219.19
258+50.00

PROPOSED
RETAINING WALL



140 130 120 110 100 90 80 70 60 50 40 30 20 10 0 10 20 30 40 50 60 70 80 90 100 110 120 130 140

25-APR-2018 14:42
R:\PROJECTS\X-85\4405.rdy_xpl.dgn