


**This electronic collection of documents is provided
for the convenience of the user
and is Not a Certified Document –**

**The documents contained herein were originally issued
and sealed by the individuals whose names and license
numbers appear on each page, on the dates appearing
with their signature on that page.**


**This file or an individual page
shall not be considered a certified document.**

5/28/19


-DRW9-

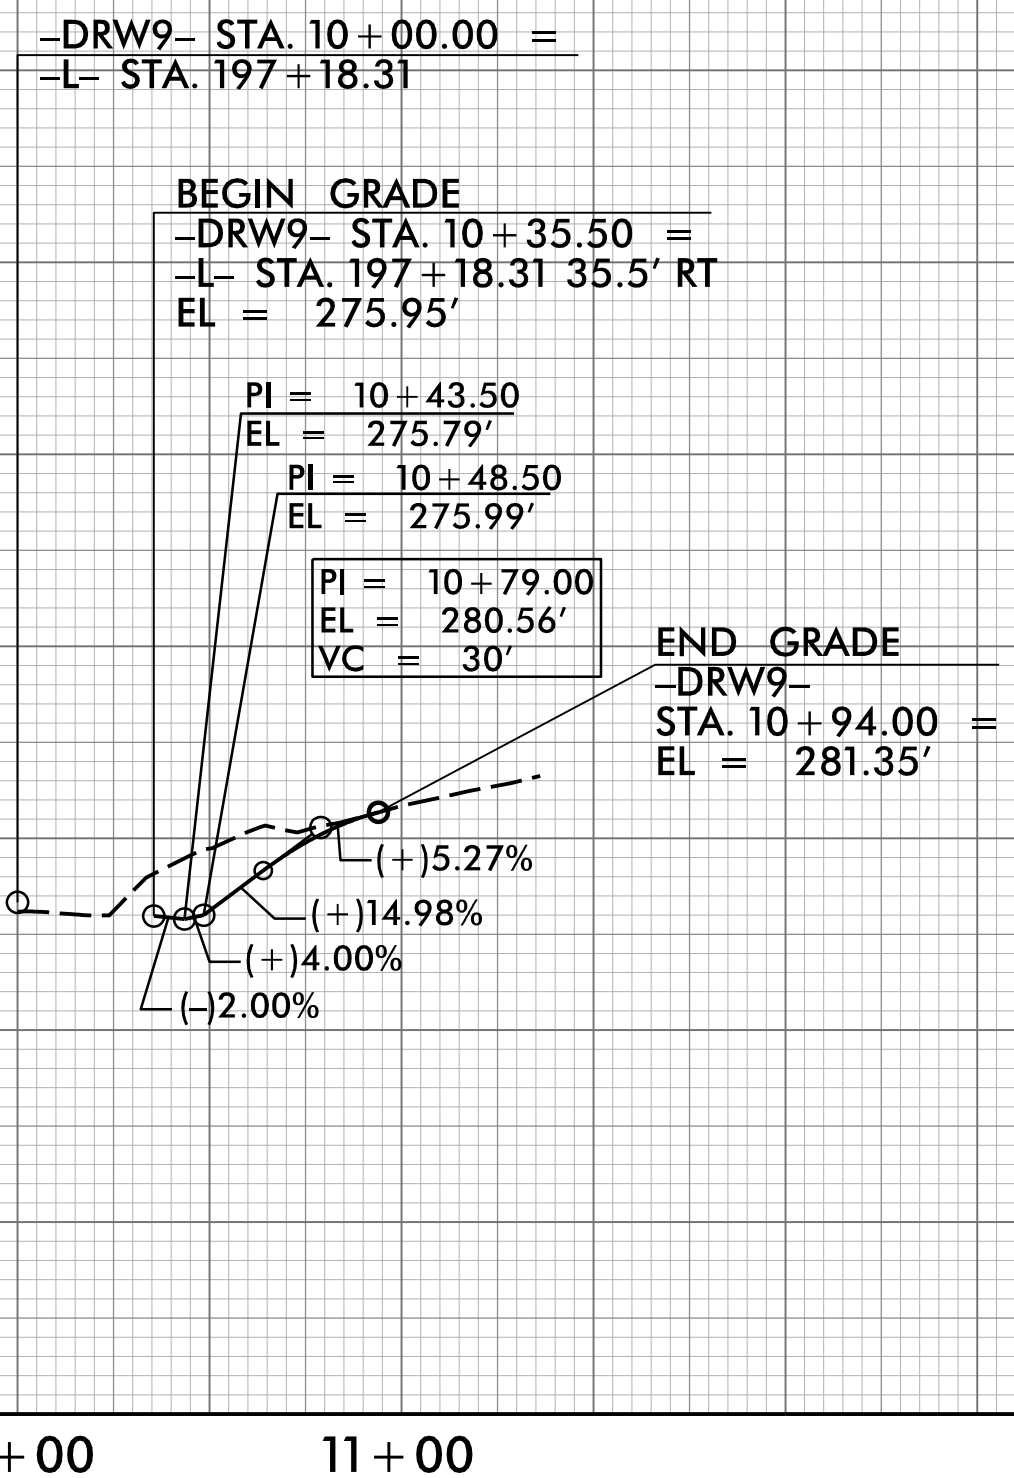

-DRW10-

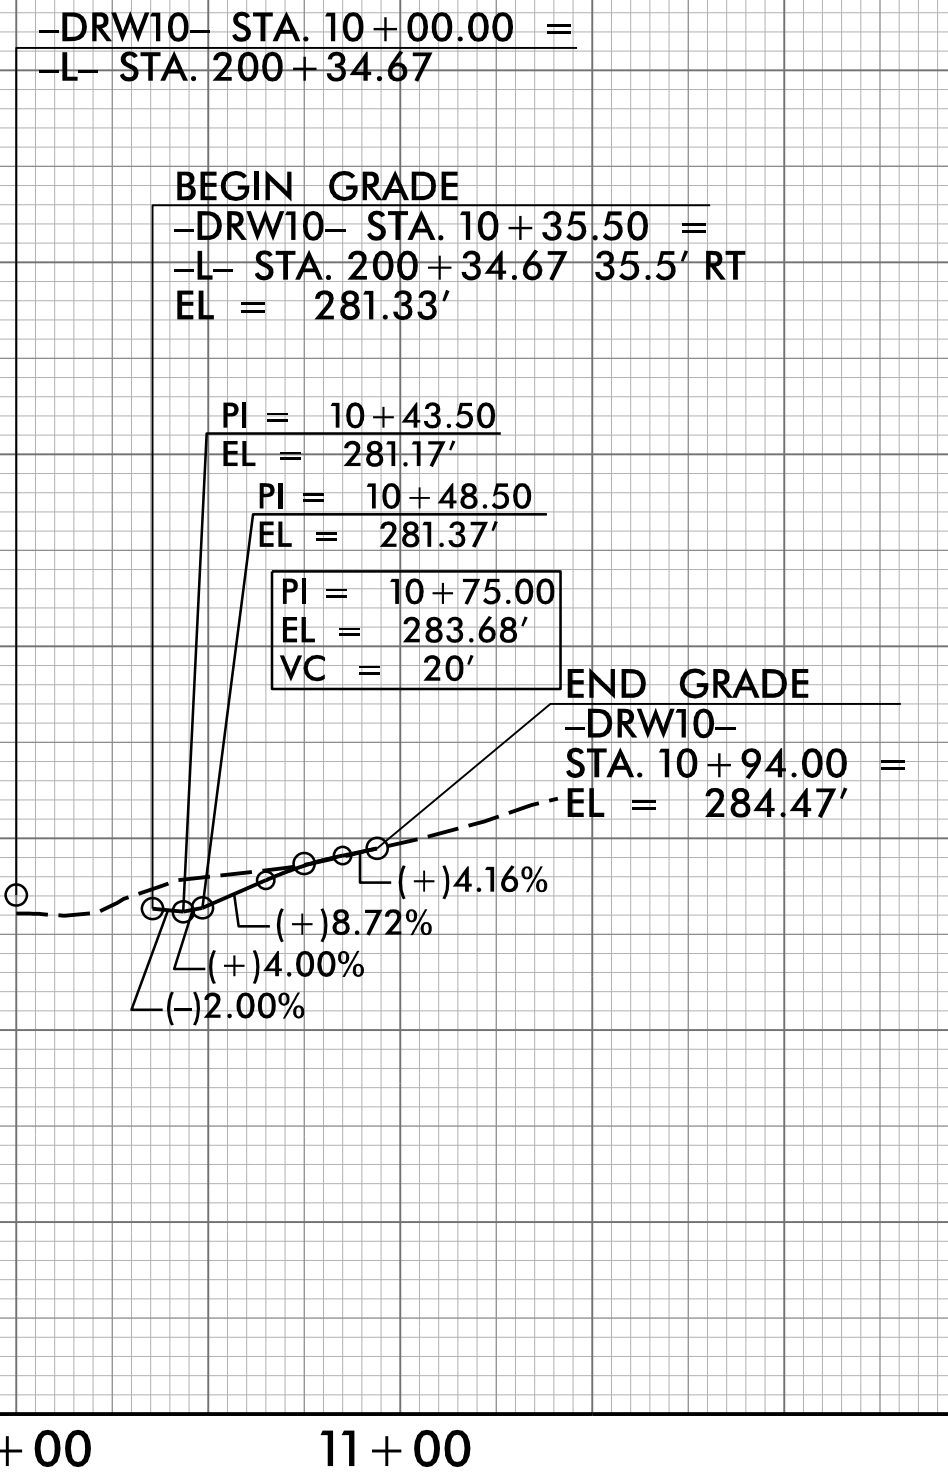

-DRW11-

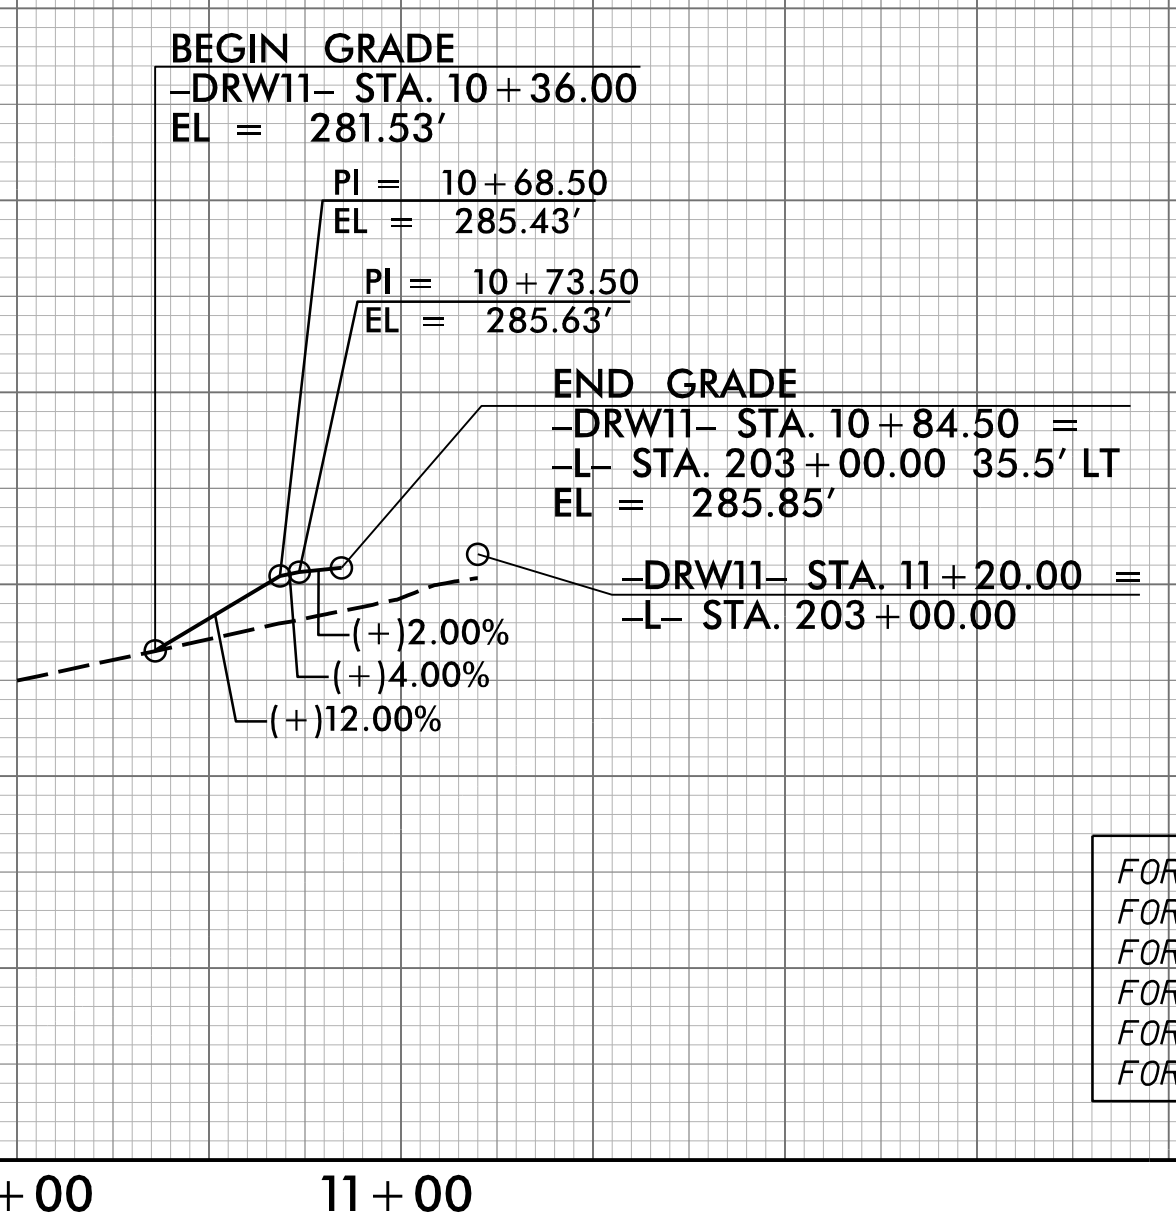

FOR -DRW9- & -DRW10- PLAN SEE SHEET 18
FOR -DRW11- PLAN SEE SHEETS 18 & 19
FOR -DRW12- PLAN SEE SHEET 19
FOR -DRW13- PLAN SEE SHEETS 20 & 21
FOR -DRW14- PLAN SEE SHEET 21
FOR -DRW15- PLAN SEE SHEET 6

Prepared by
URS
URS Corporation - North Carolina
1600 Perimeter Park Drive
Morrisville, North Carolina 27560
TELEPHONE (919) 461-1100 FAX (919) 461-1415
NC LICENSE # C-2543

PROJECT REFERENCE NO.
R-3825B


SHEET NO.
39

ROADWAY DESIGN ENGINEER
SEAL
18470
9/9/2018
GLENN EDEIS JR.


HYDRAULICS ENGINEER
SEAL
037863
9/9/2018
WEME D. BUSCEM

**DOCUMENT NOT CONSIDERED FINAL
UNLESS ALL SIGNATURES COMPLETED**


-DRW12-

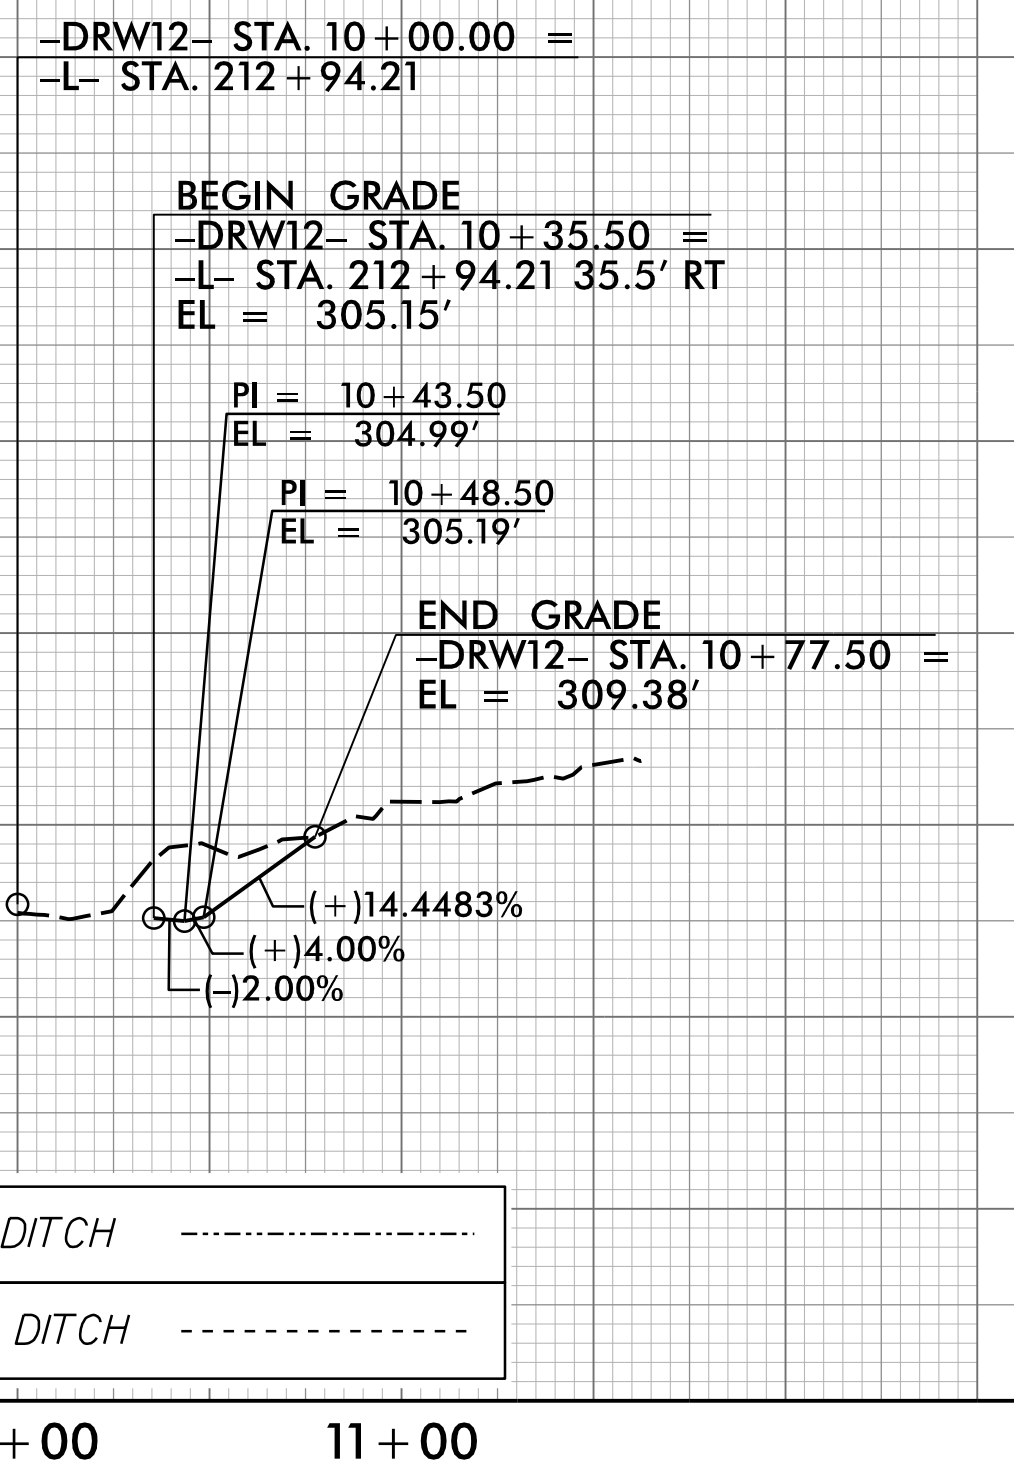


-DRW13-

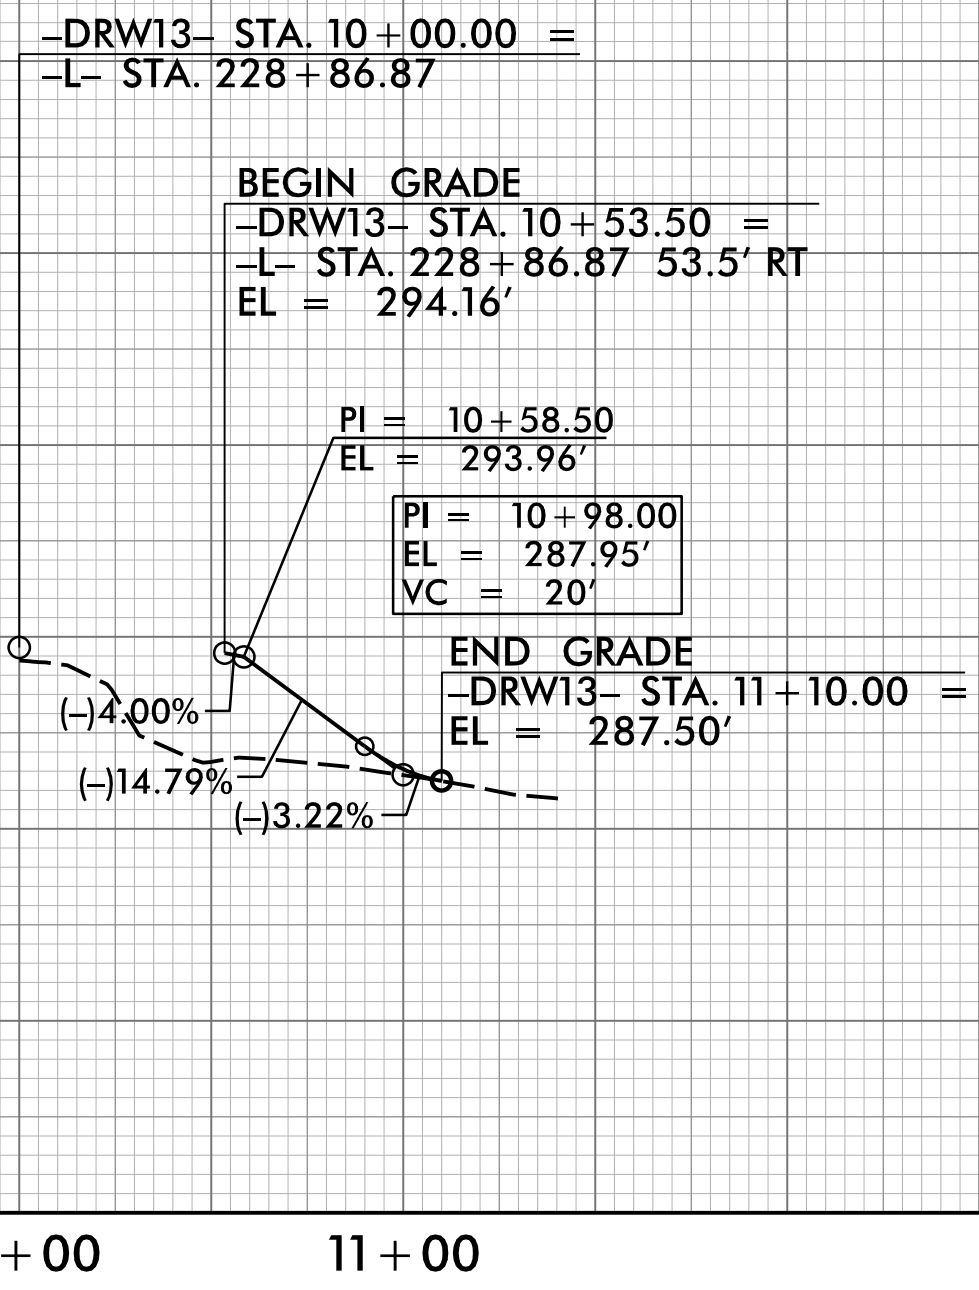

-DRW14-

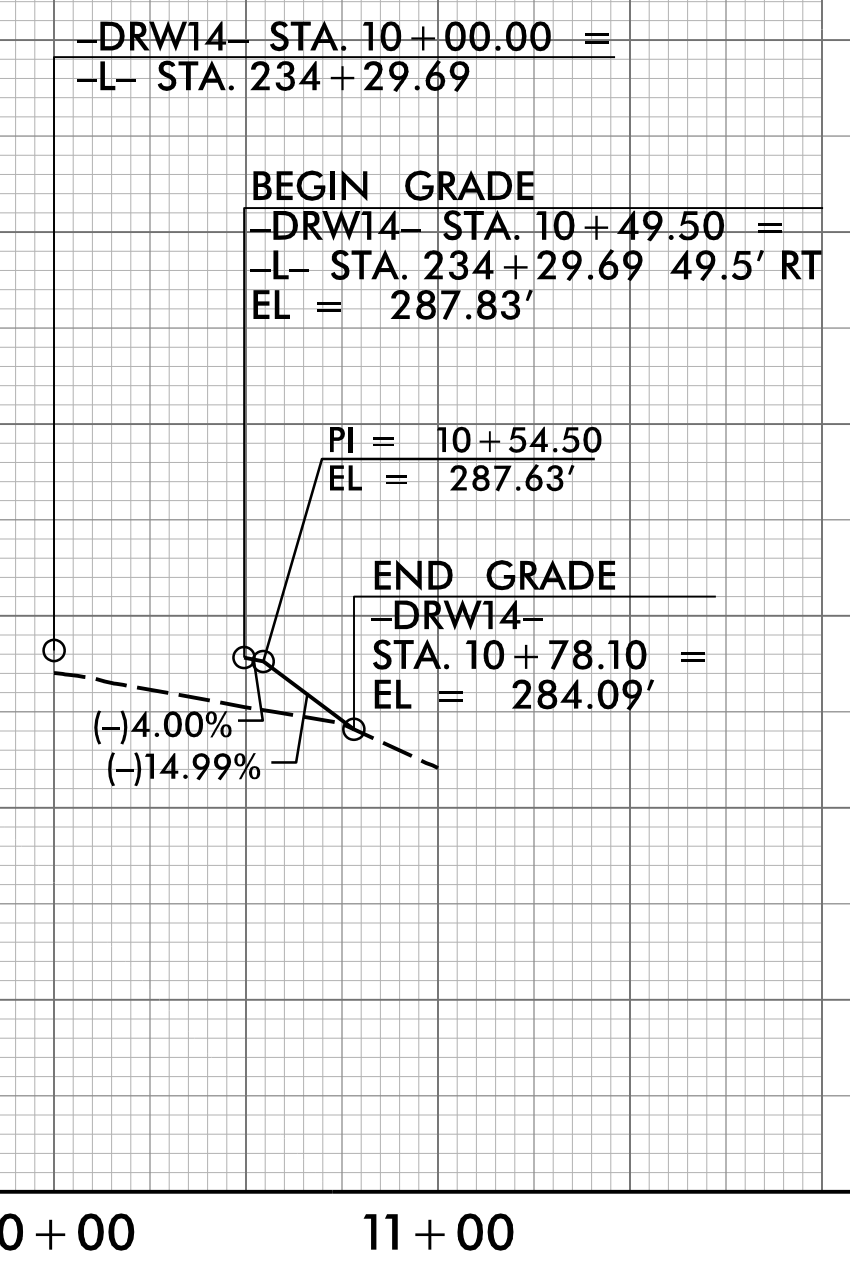

-DRW15-

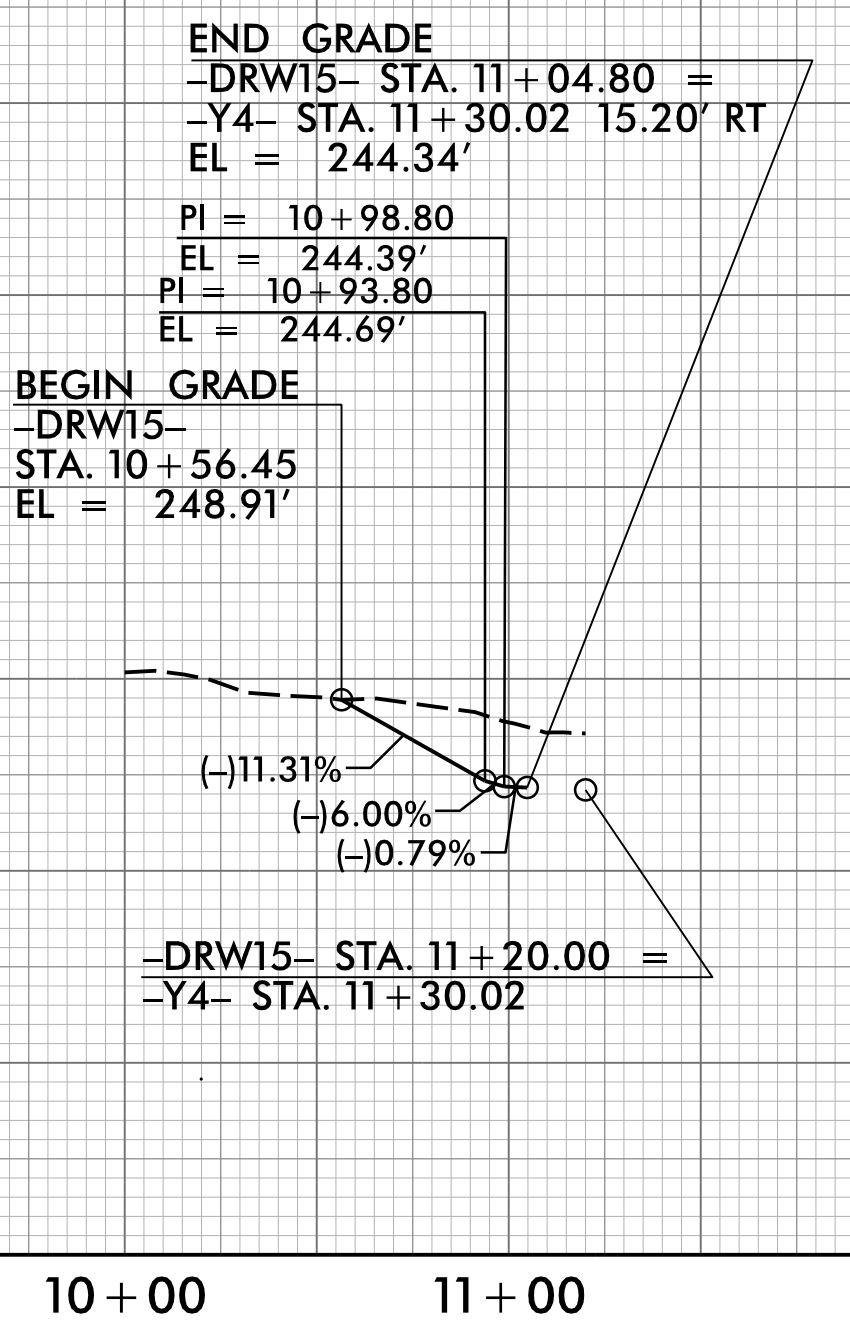


R:\2018\1804\1804_P\o\180425b_rdu_pf139.dgn
18/04/2018 10:10:11 AM

5/28/19

—DRW16—

—DRW17—


—DRW18—

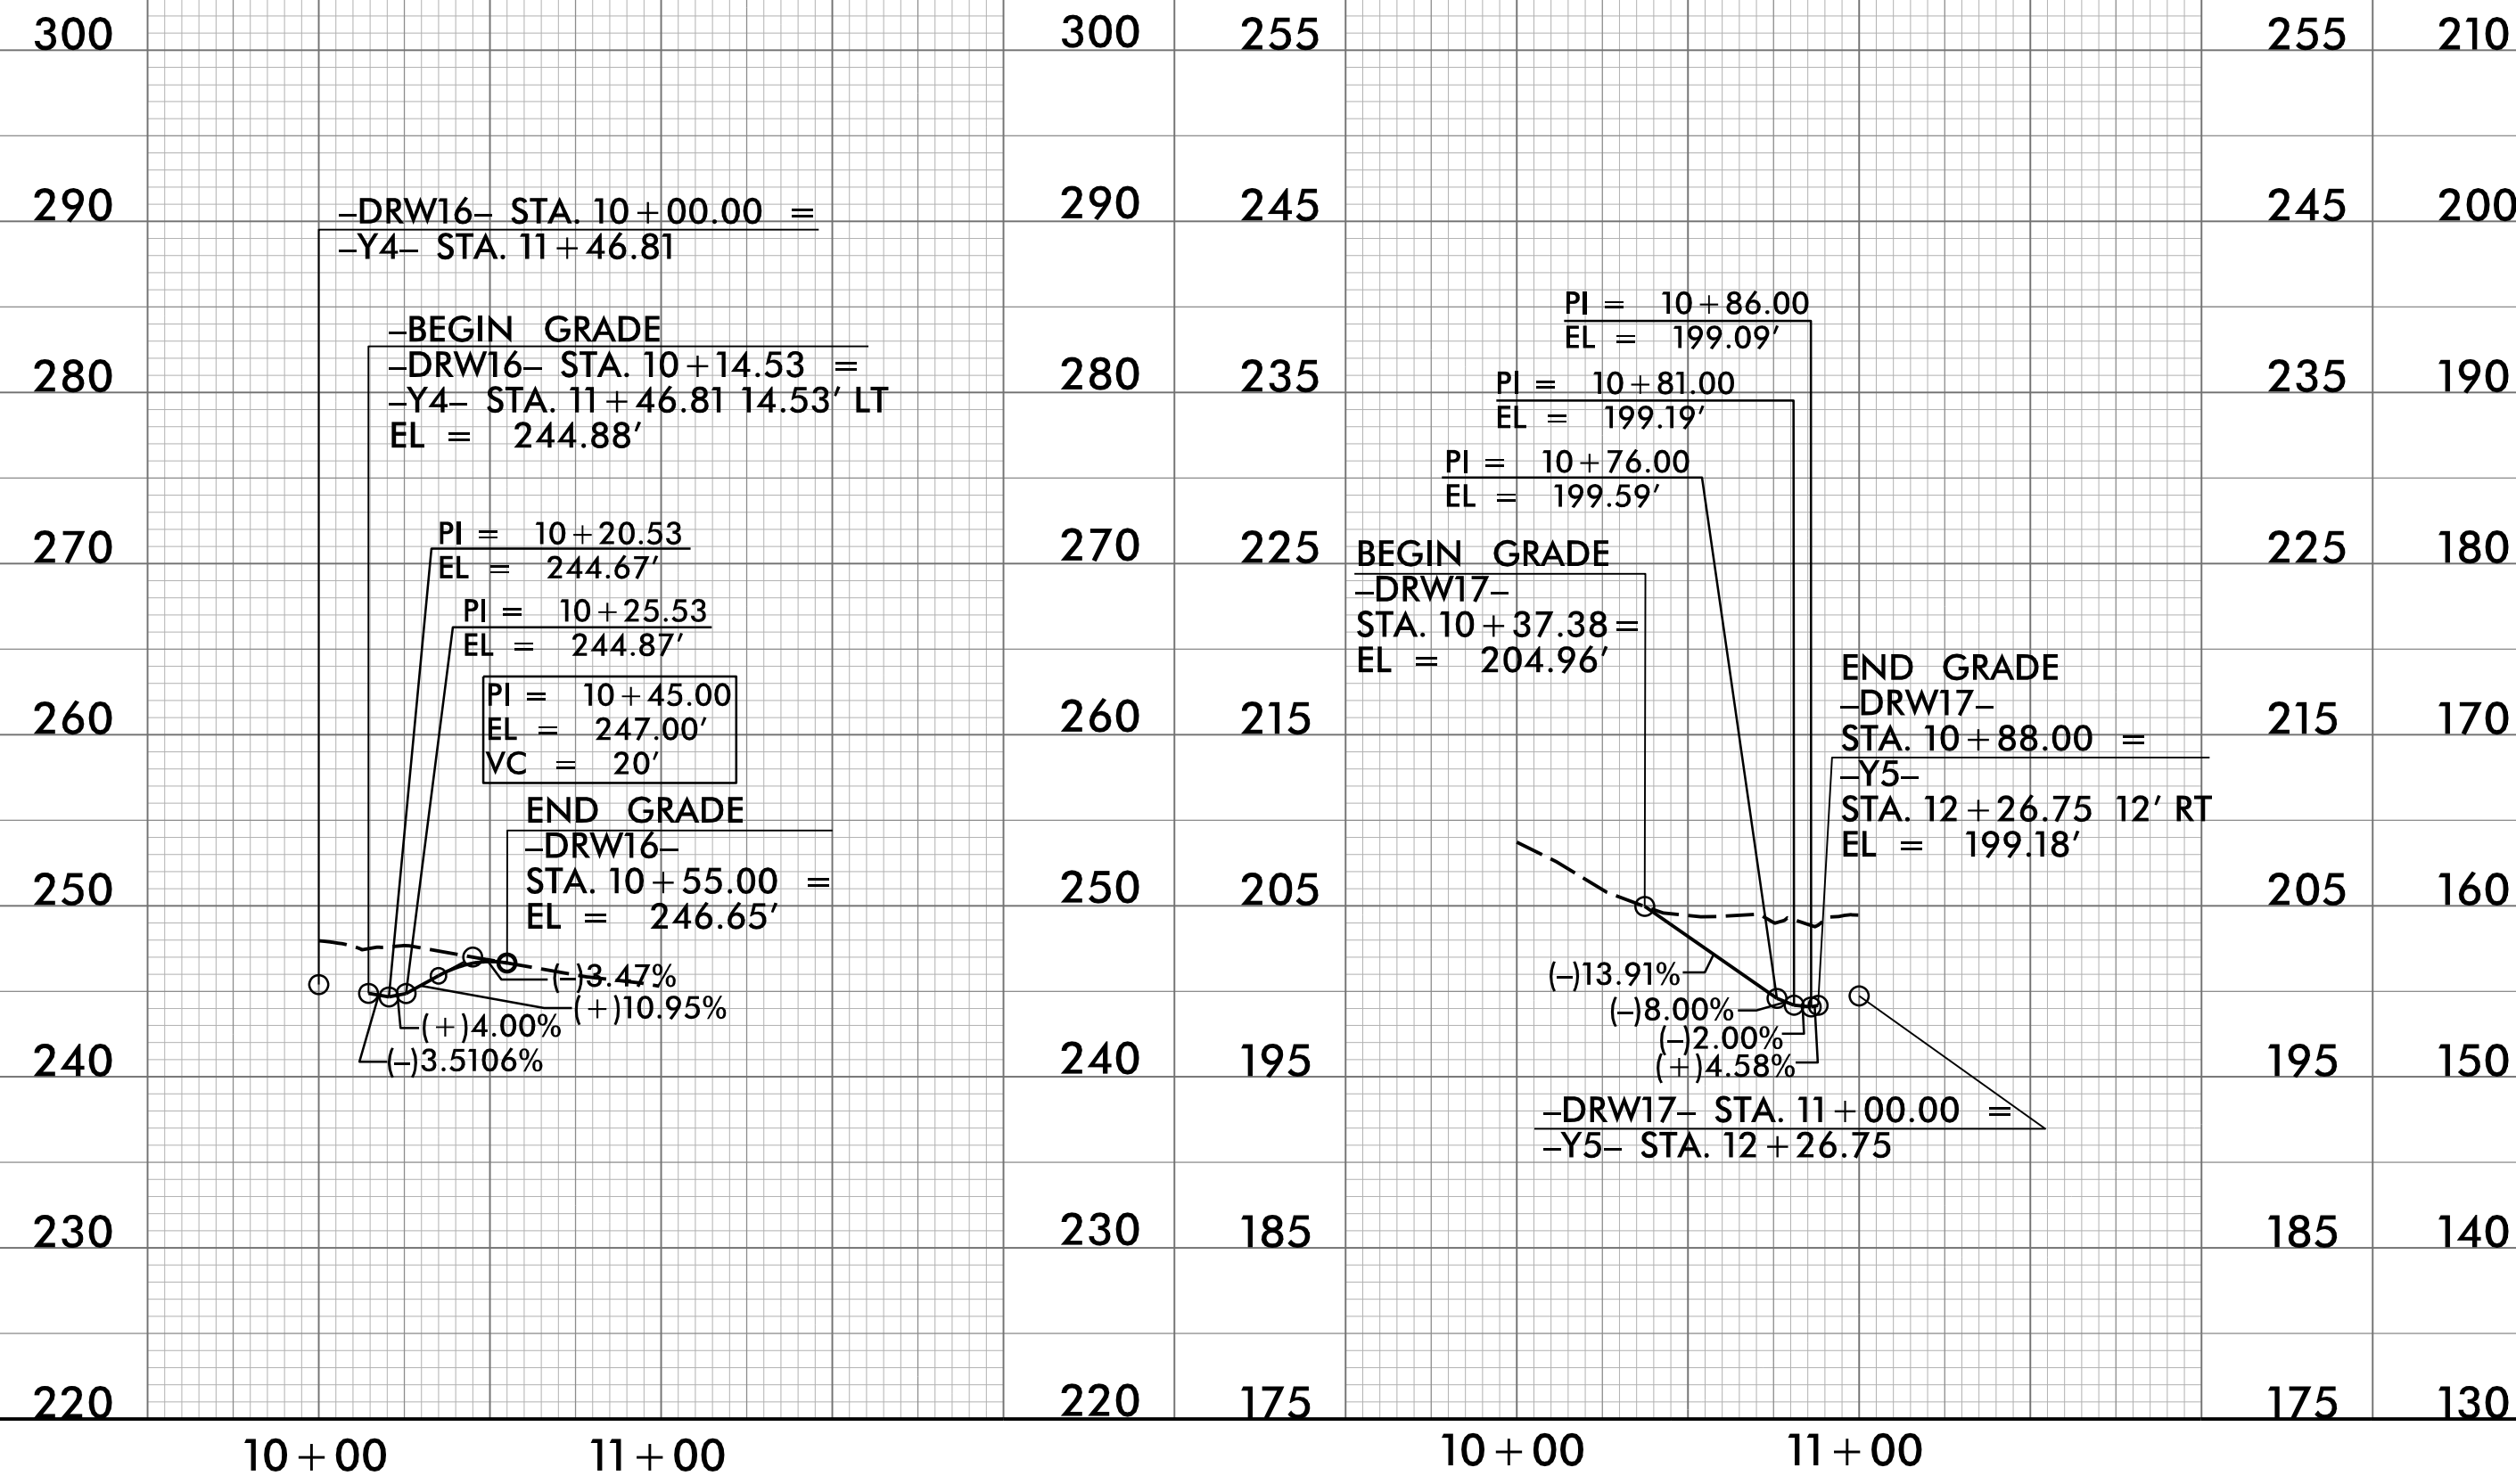

Prepared by
URS
URS Corporation - North Carolina
1600 Perimeter Park Drive
Morrisville, North Carolina 27560
TELEPHONE (919) 461-1100 FAX (919) 461-1415
NC LICENSE # C-2083

PROJECT REFERENCE NO. R-3825B
ROADWAY DESIGN ENGINEER
SHEET NO. 40
HYDRAULICS ENGINEER
SEAL 037863
NORTH CAROLINA PROFESSIONAL ENGINEER
MEMBER D. BUSCEMI
8/9/2018
DOCUMENT NOT CONSIDERED FINAL UNLESS ALL SIGNATURES COMPLETED

—DRW19—


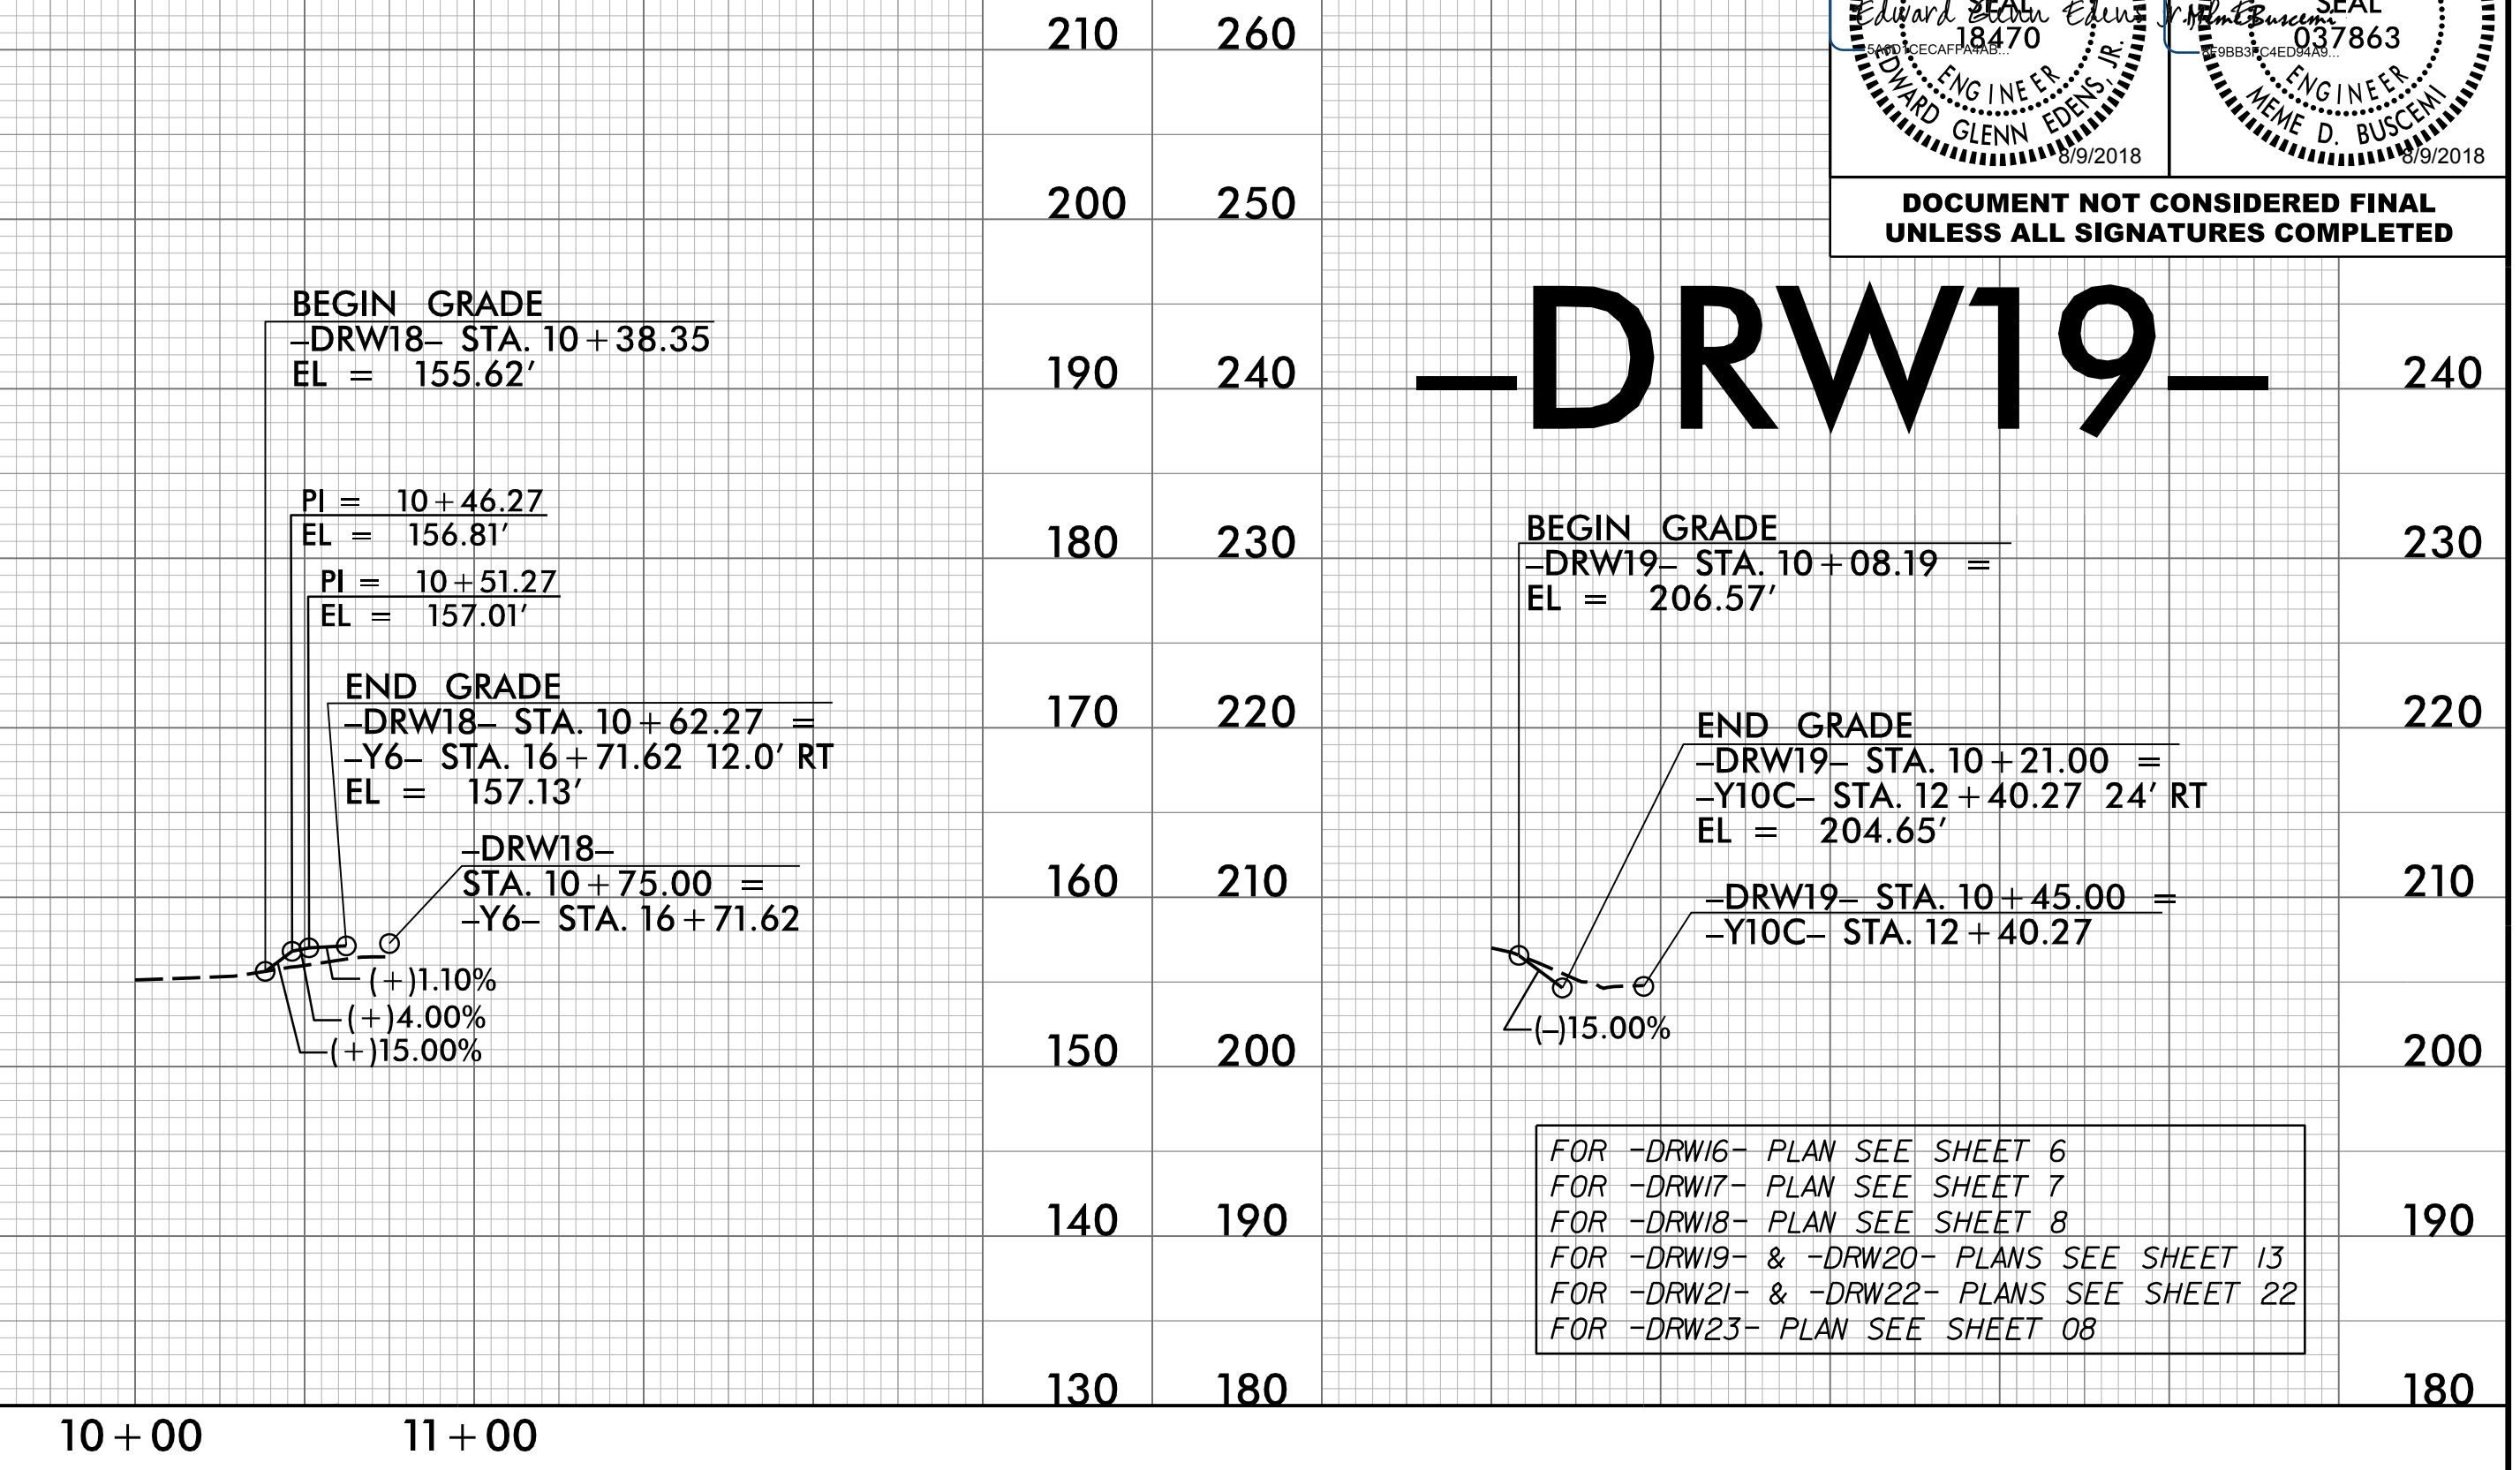


—DRW20—

—DRW21—


—DRW22—

—DRW23—

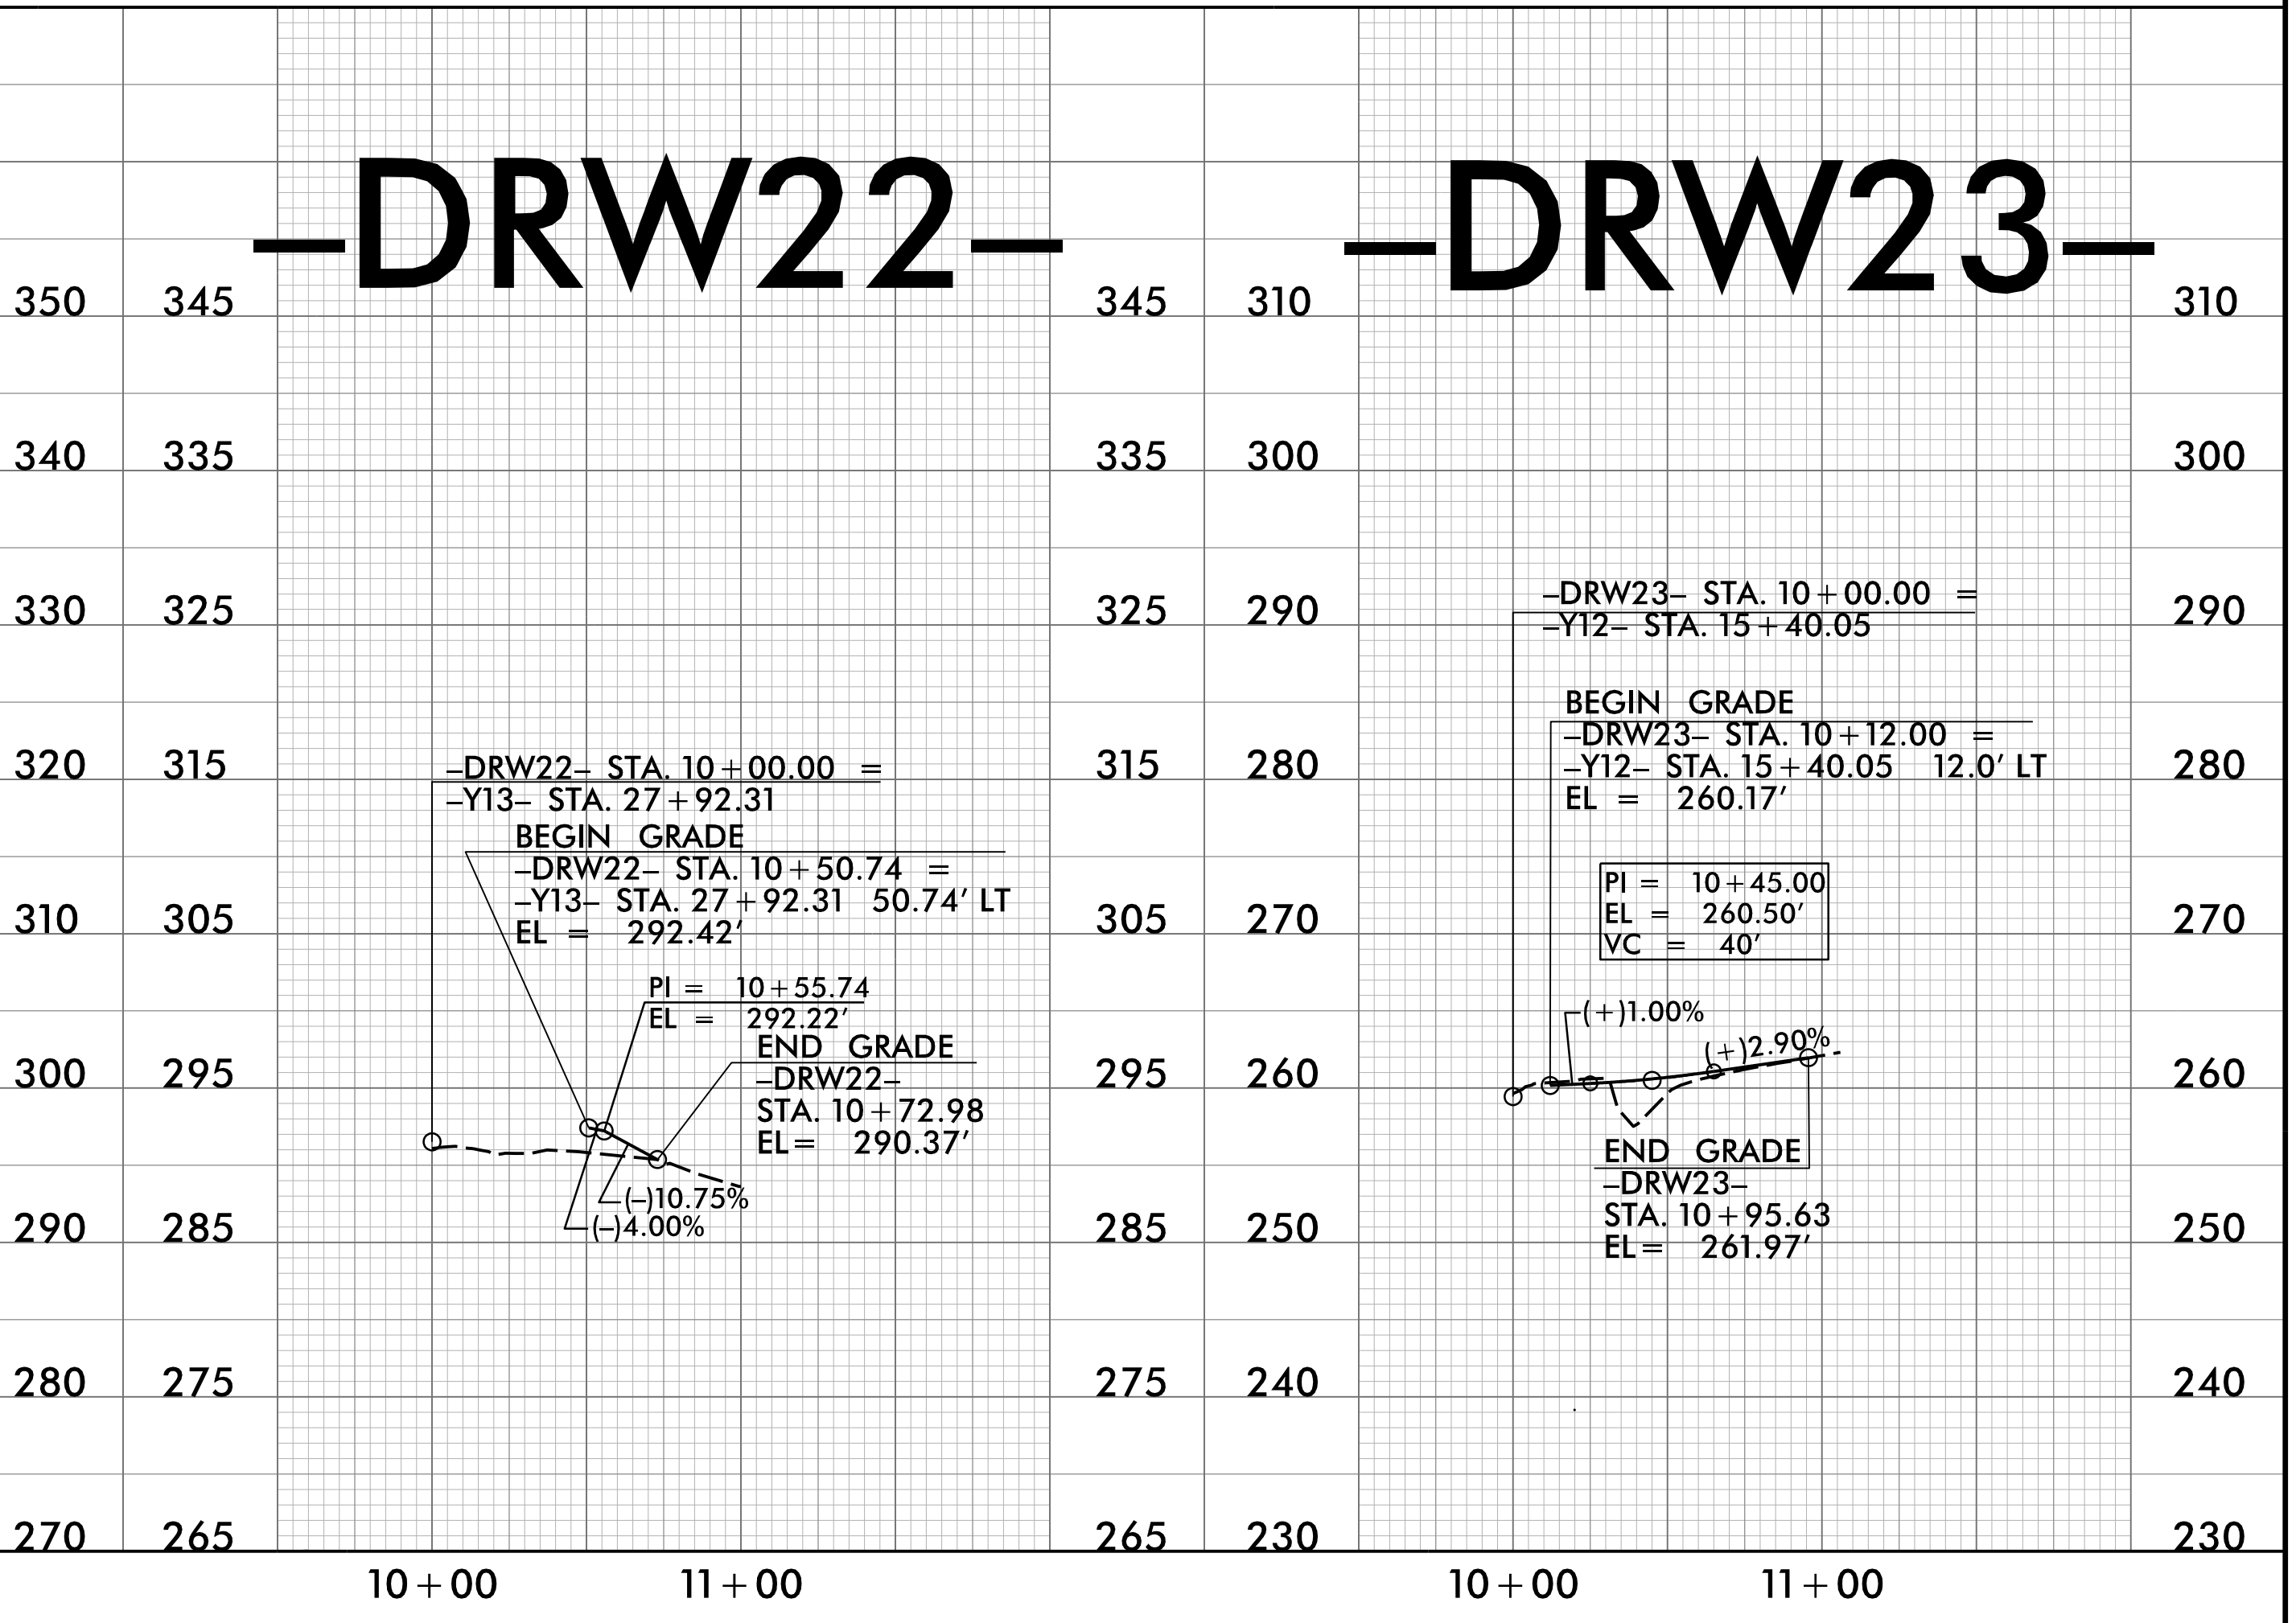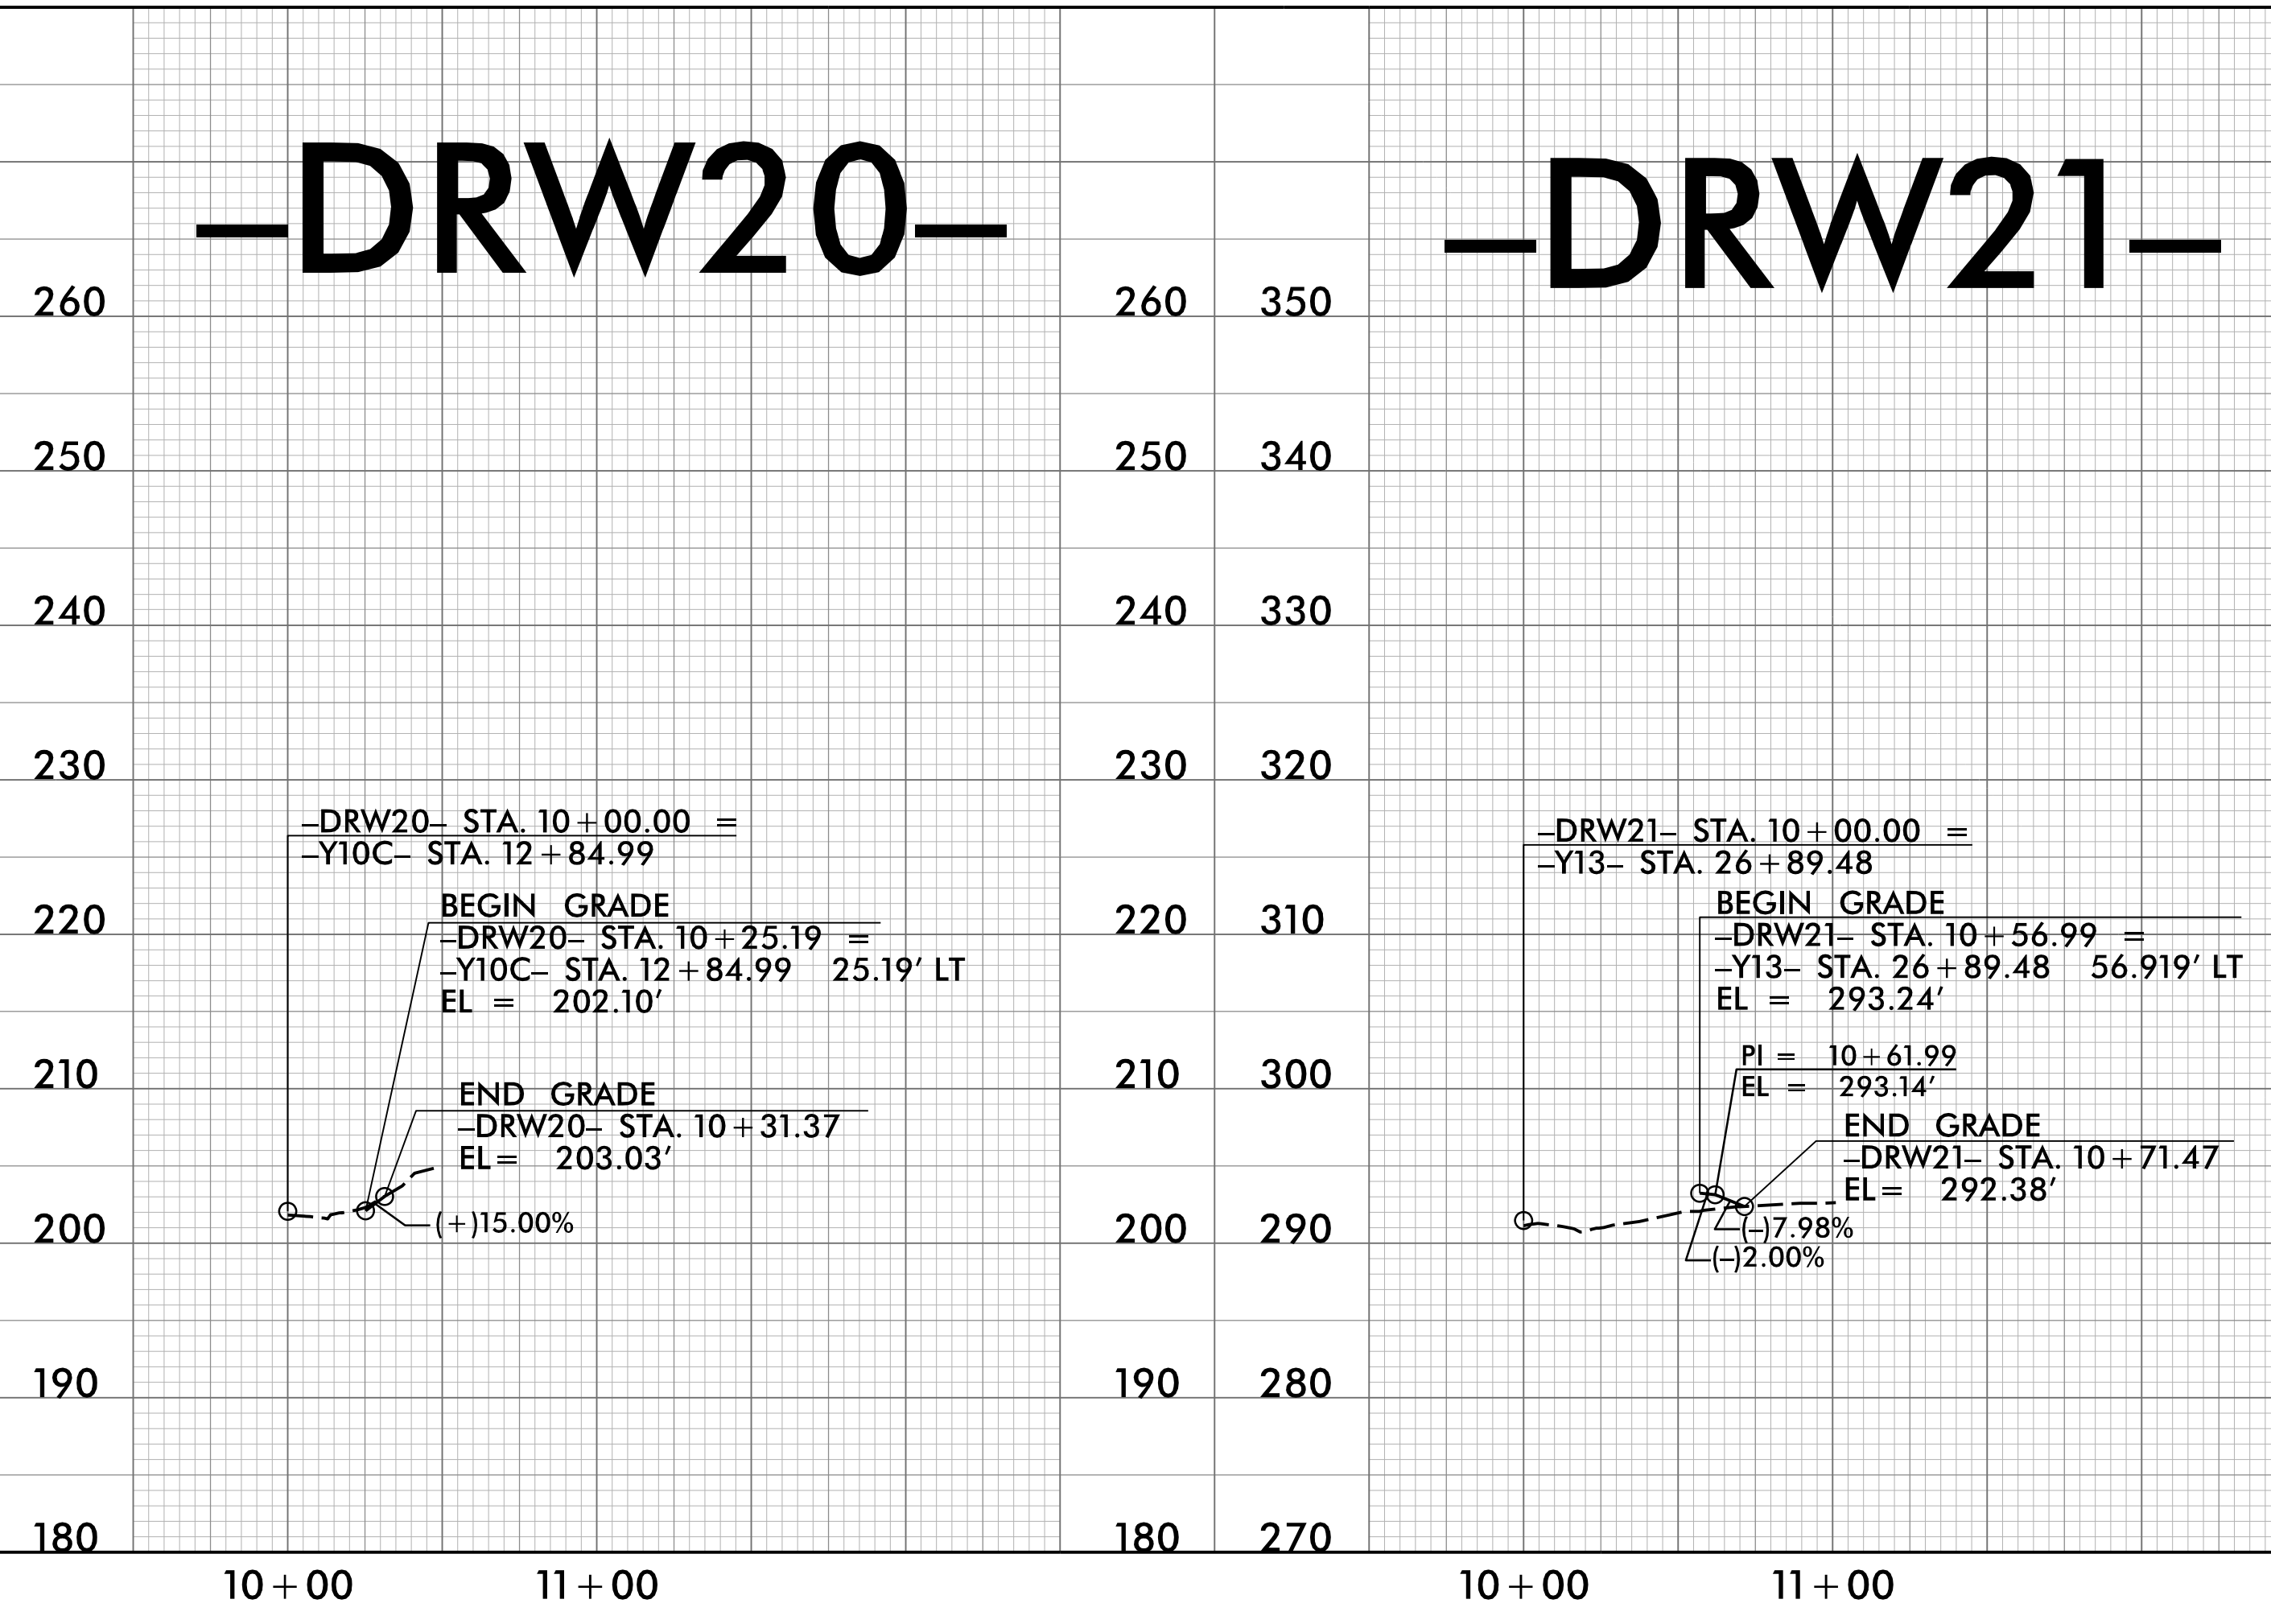


R:\2018\Proj\19030250-r.dwg 11/14/2018


-DRW24-

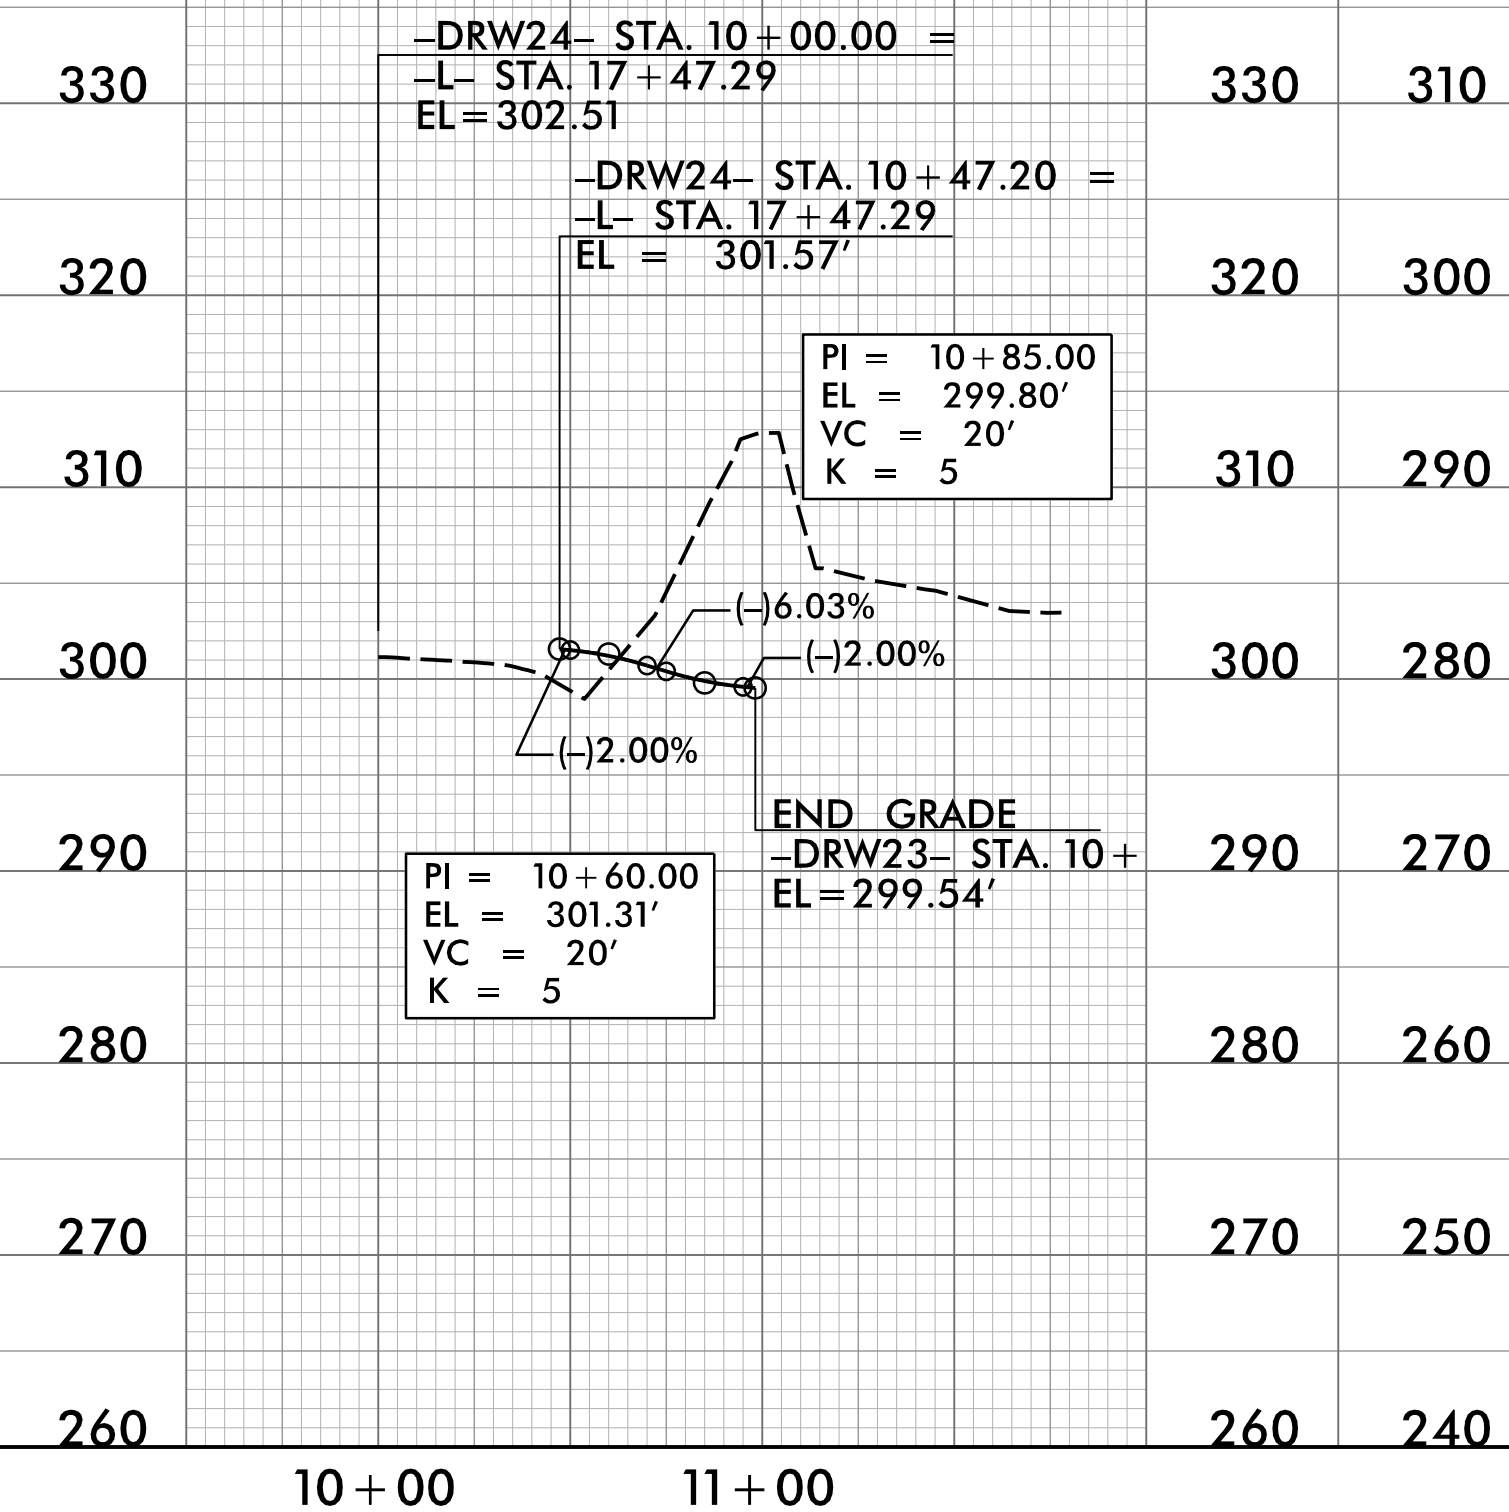

-DRW25-

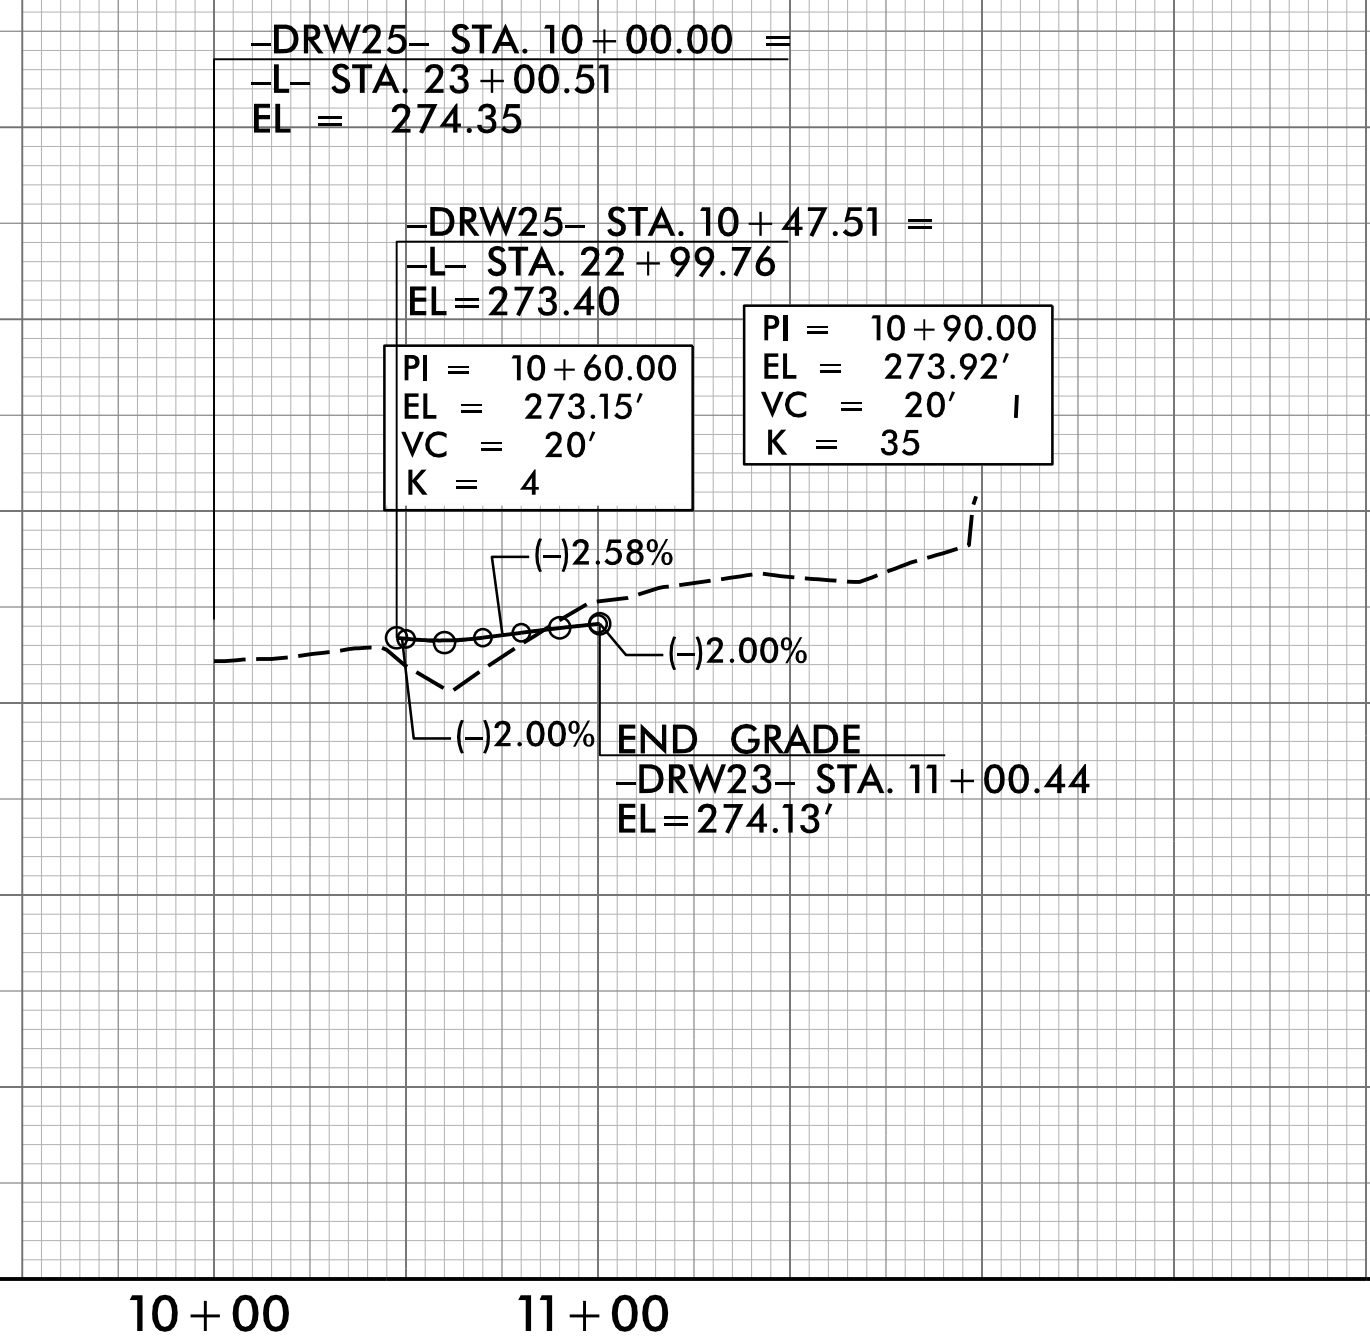

-DRW26-

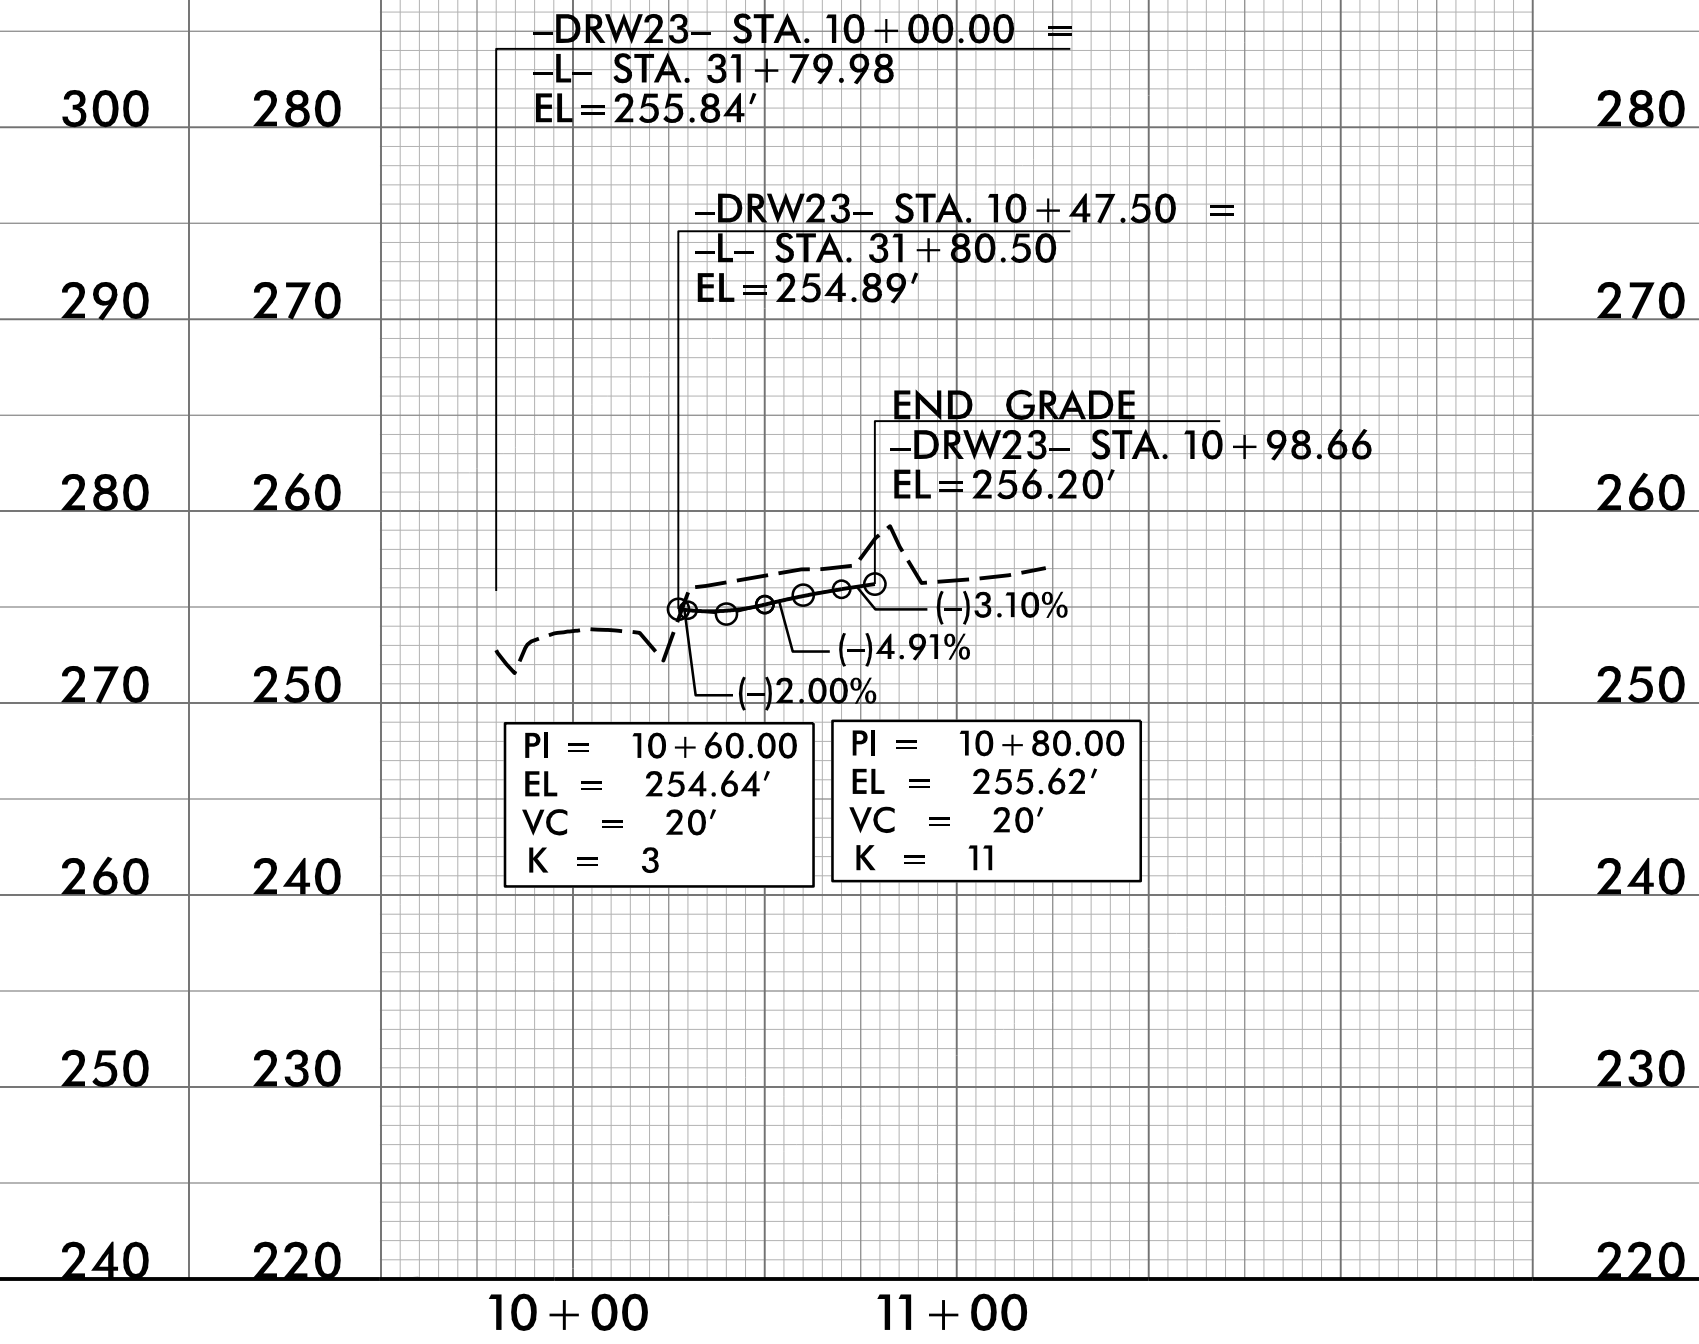

Prepared by
URS
 URS Corporation - North Carolina
 1600 Perimeter Park Drive
 Morrisville, North Carolina 27560
 TELEPHONE 1 919 461-1100 FAX 1 919 461-1415
 NC LICENSE # C-2843

PROJECT REFERENCE NO. R-3825B	SHEET NO. 41
ROADWAY DESIGN ENGINEER <i>Edward Seaton</i> SEAL 18470	HYDRAULICS ENGINEER <i>MEMO D. BUSCINI</i> SEAL 037863
DOCUMENT NOT CONSIDERED FINAL UNLESS ALL SIGNATURES COMPLETED	

FOR -DRW24- PLAN SEE SHEET 4
 FOR -DRW25- PLAN SEE SHEET 4
 FOR -DRW26- PLAN SEE SHEET 5