

PAVEMENT SCHEDULE


PROJECT REFERENCE NO.

SHEET NO.

2020CPT.05.04.209211

12

C1	1" ASPHALT CONCRETE SURFACE COURSE, TYPE S9.5B, AT AN AVERAGE RATE OF 110 LBS. PER SQ. YD.	S	SHOULDER GRADING, ASB REQUIRED (EXCEPT IN RESIDENTIAL AREAS)
C2	1½" ASPHALT CONCRETE SURFACE COURSE, TYPE S9.5B, AT AN AVERAGE RATE OF 165 LBS. PER SQ. YD.	U	EXISTING PAVEMENT
V1	0"- 1½" MILLING		

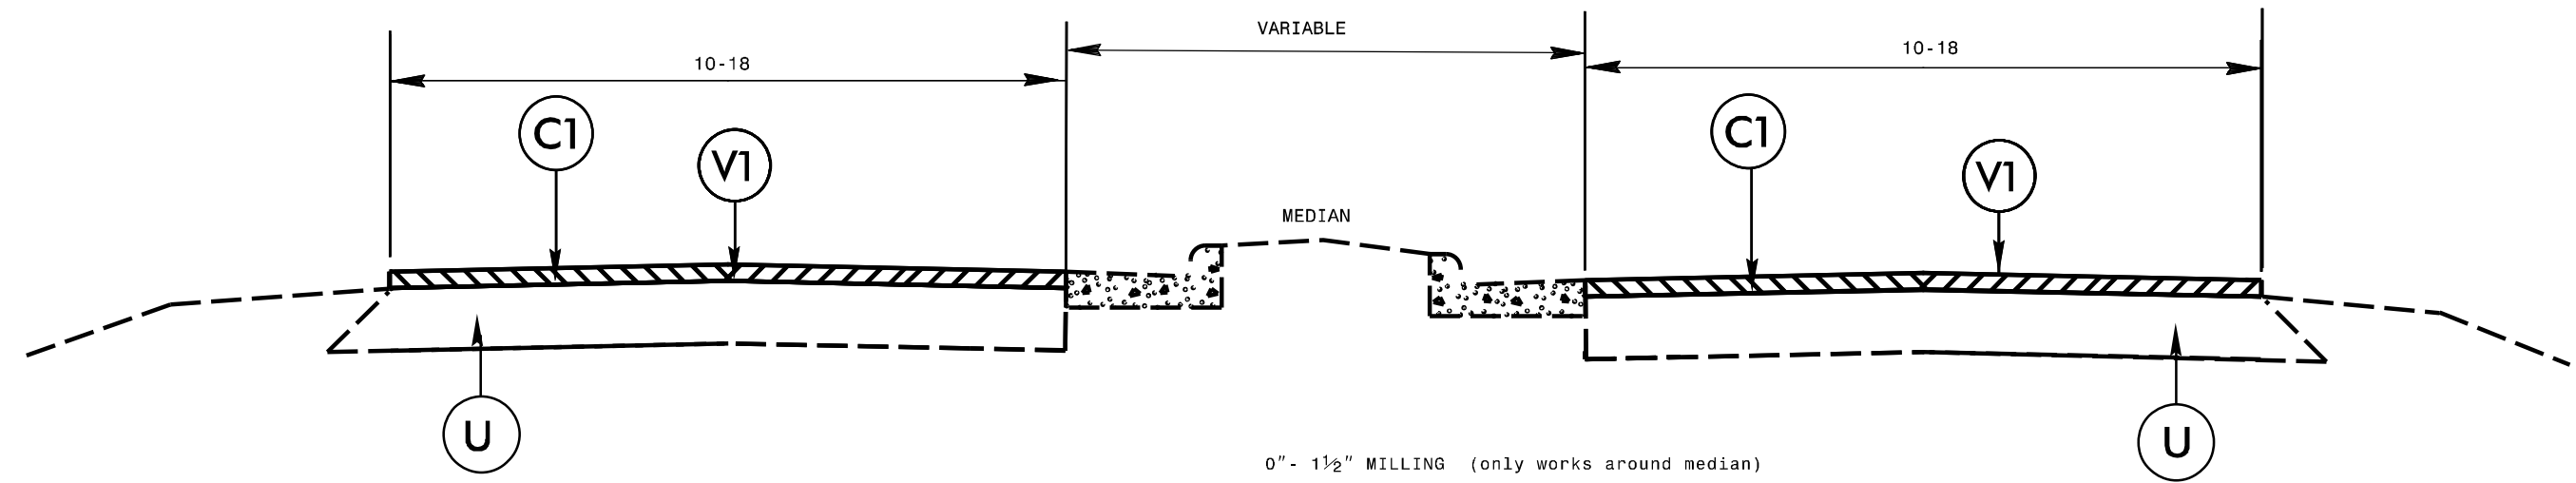

TYPICAL SECTION NO. 7