


STATE OF NORTH CAROLINA  
DIVISION OF HIGHWAYS

**DAVIE COUNTY**


STATE	STATE PROJECT REFERENCE NO.	SHEET NO.	TOTAL SHEETS
N.C.	15BPR.18	1	
STATE PROJ. NO.	F.A. PROJ. NO.	DESCRIPTION	
15BPR.18	-	P.E.	
15BPR.18	-	CONST.	

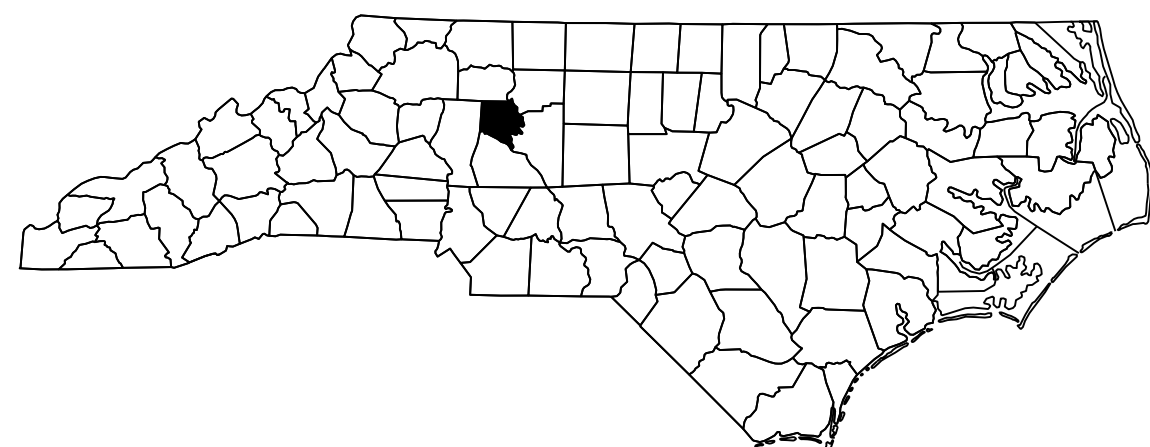

**LOCATION: DAVIE COUNTY**

**BRIDGE #63 ON U.S. 64 OVER THE YADKIN RIVER.**


**TYPE OF WORK: BRIDGE PRESERVATION - POLYESTER POLYMER CONCRETE OVERLAY, JOINT SEAL REPLACEMENT, PRESTRESSED GIRDER REPAIRS, AND SUBSTRUCTURE REPAIRS**

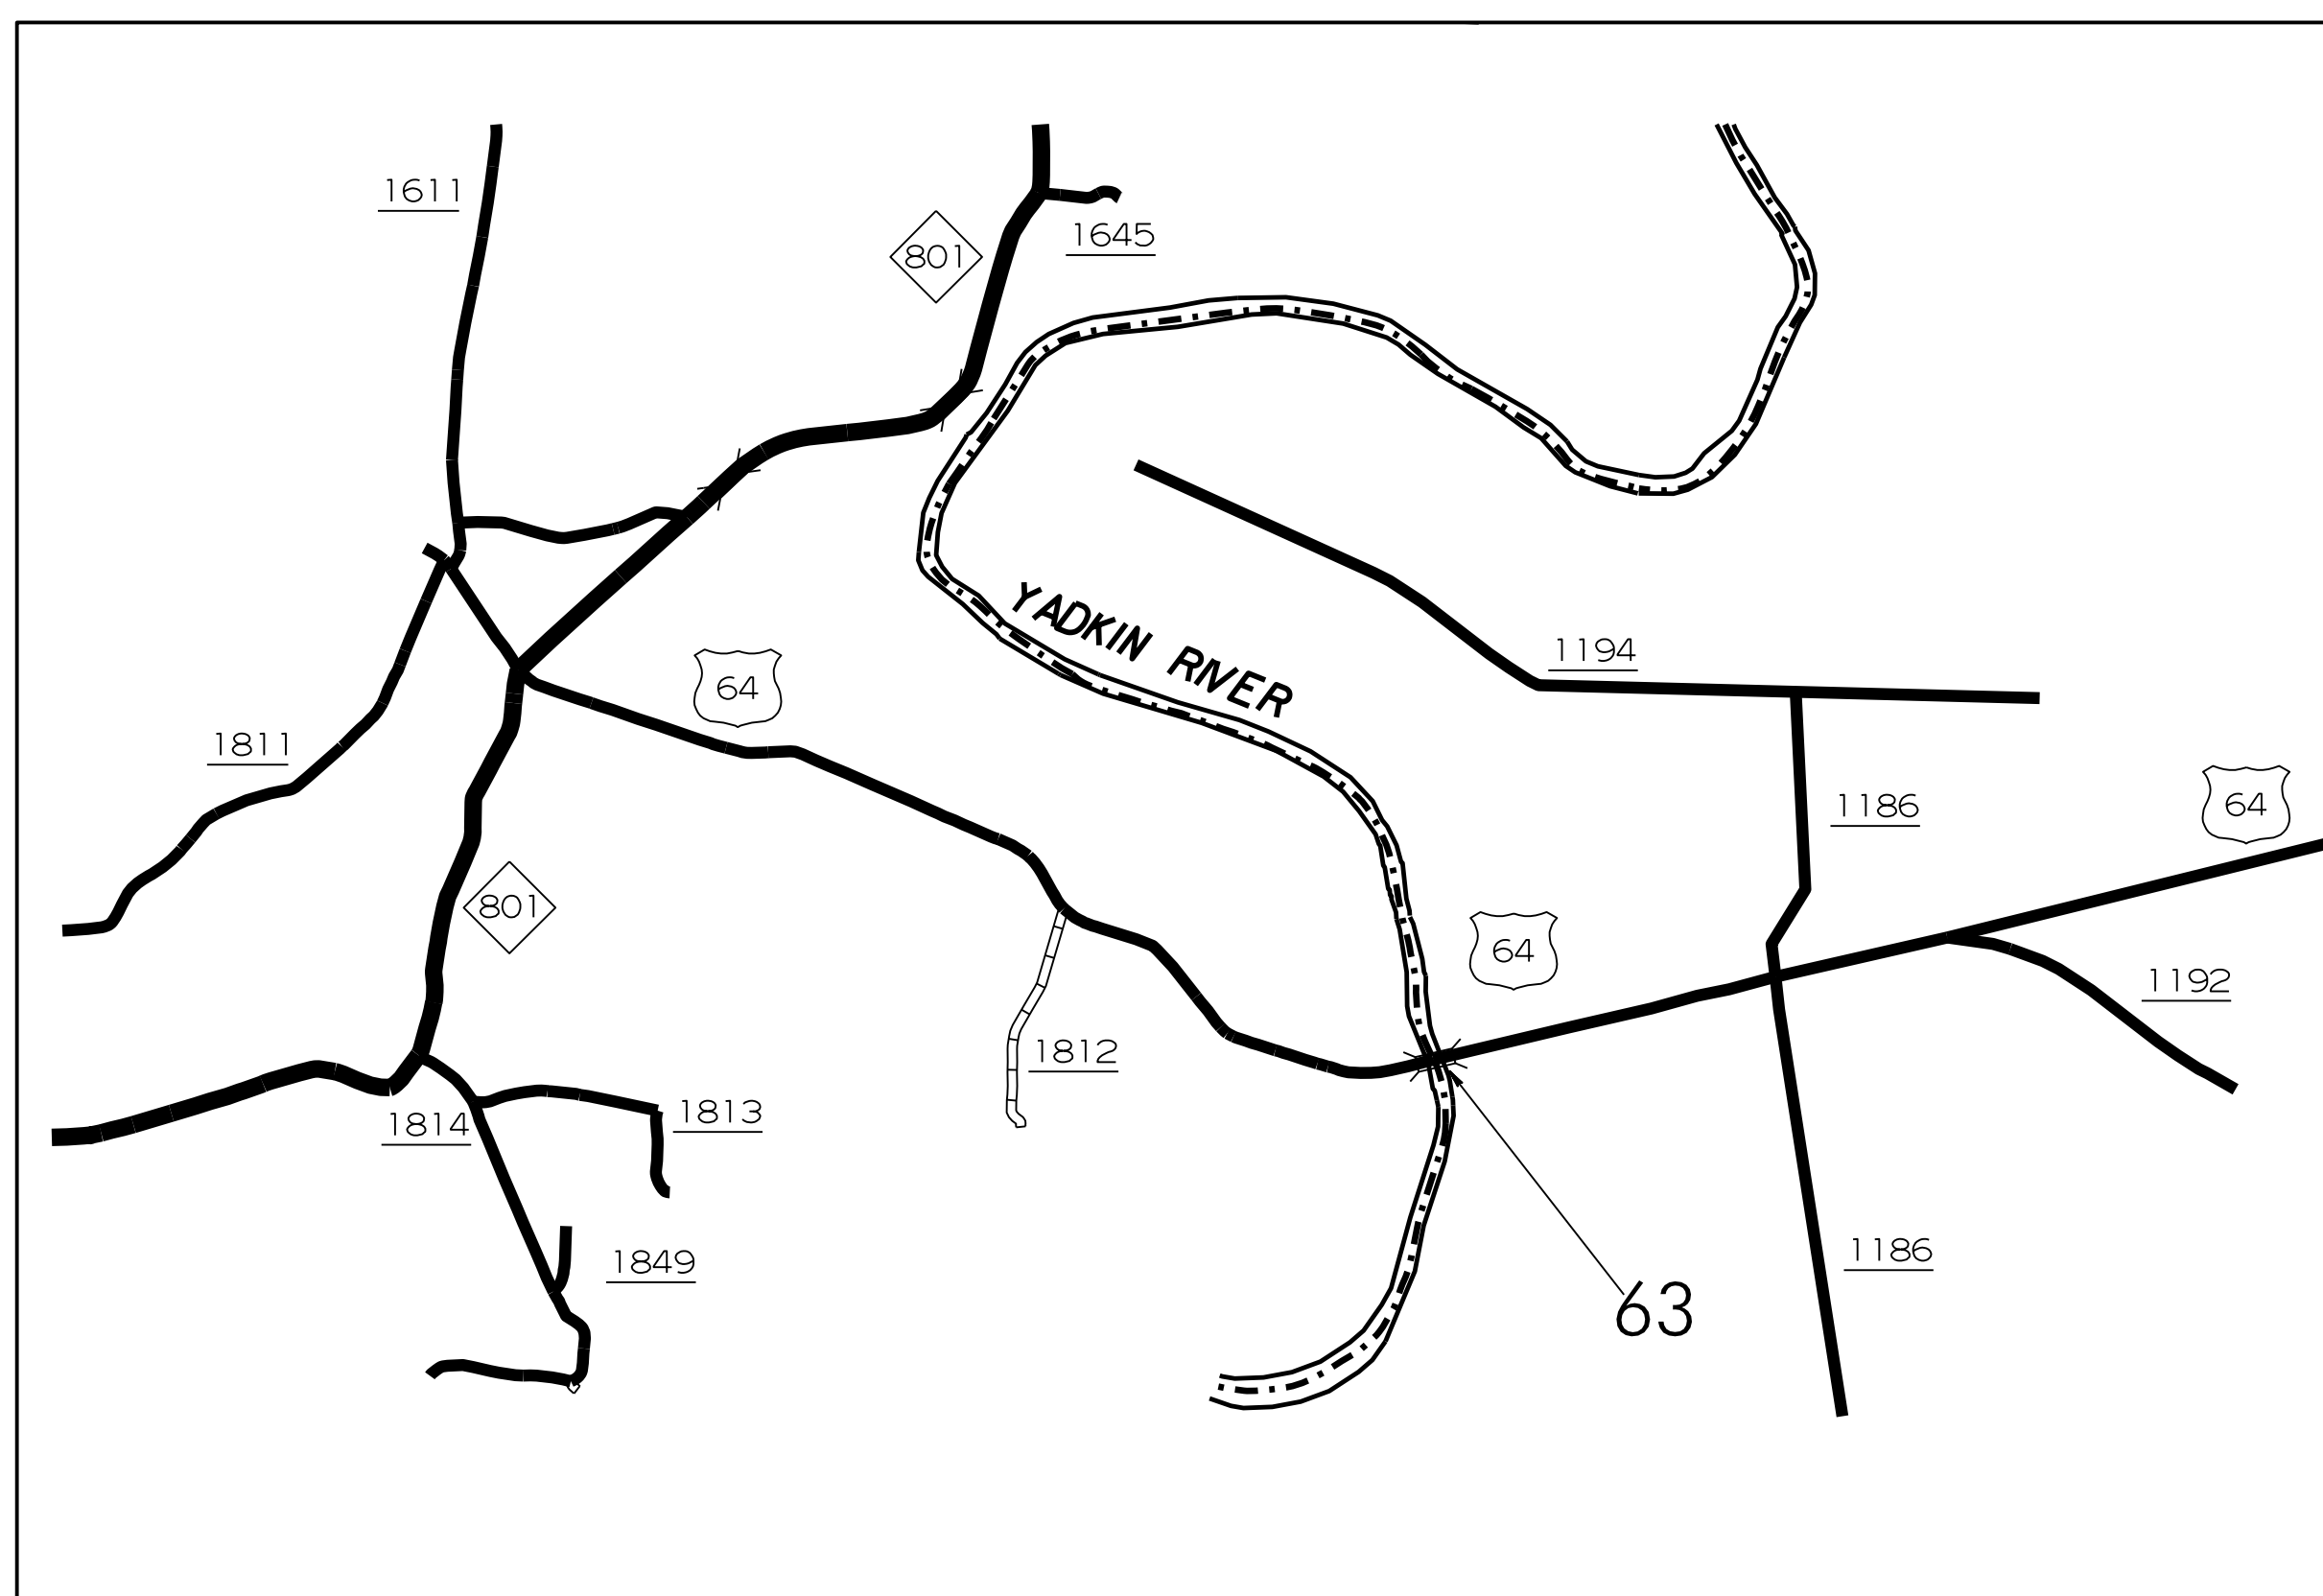

**VICINITY MAP - DAVIE CO.**

**PROJECT: 15BPR.18**

**CONTRACT: C204215**

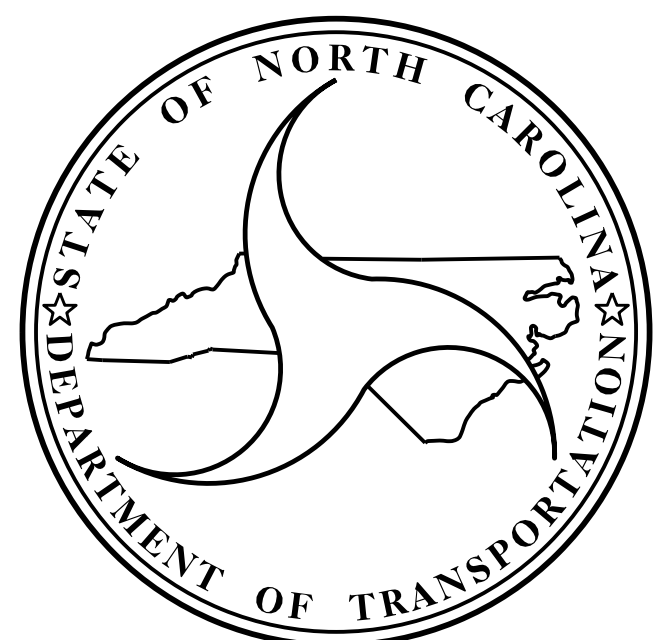

**DESIGN DATA**

DAVIE COUNTY  
#63 ADT 2015 = 6,600

**PROJECT LENGTH**

DAVIE COUNTY  
#63 = 0.170 MILE

Prepared in the Office of:  
**DIVISION OF HIGHWAYS**  
STRUCTURES MANAGEMENT UNIT  
1000 BIRCH RIDGE DR.  
RALEIGH, N.C. 27610

2018 STANDARD SPECIFICATIONS

LETTING DATE :  
OCTOBER 16, 2018

**A. KEITH PASCHAL, P.E.**  
PROJECT ENGINEER

**KRISHNA P. SEDAI, P.E.**  
PROJECT DESIGN ENGINEER