


**EDI MODEL 2018ECLip-NC CONFLICT MONITOR
PROGRAMMING DETAIL**

(remove jumper and set switches as shown)

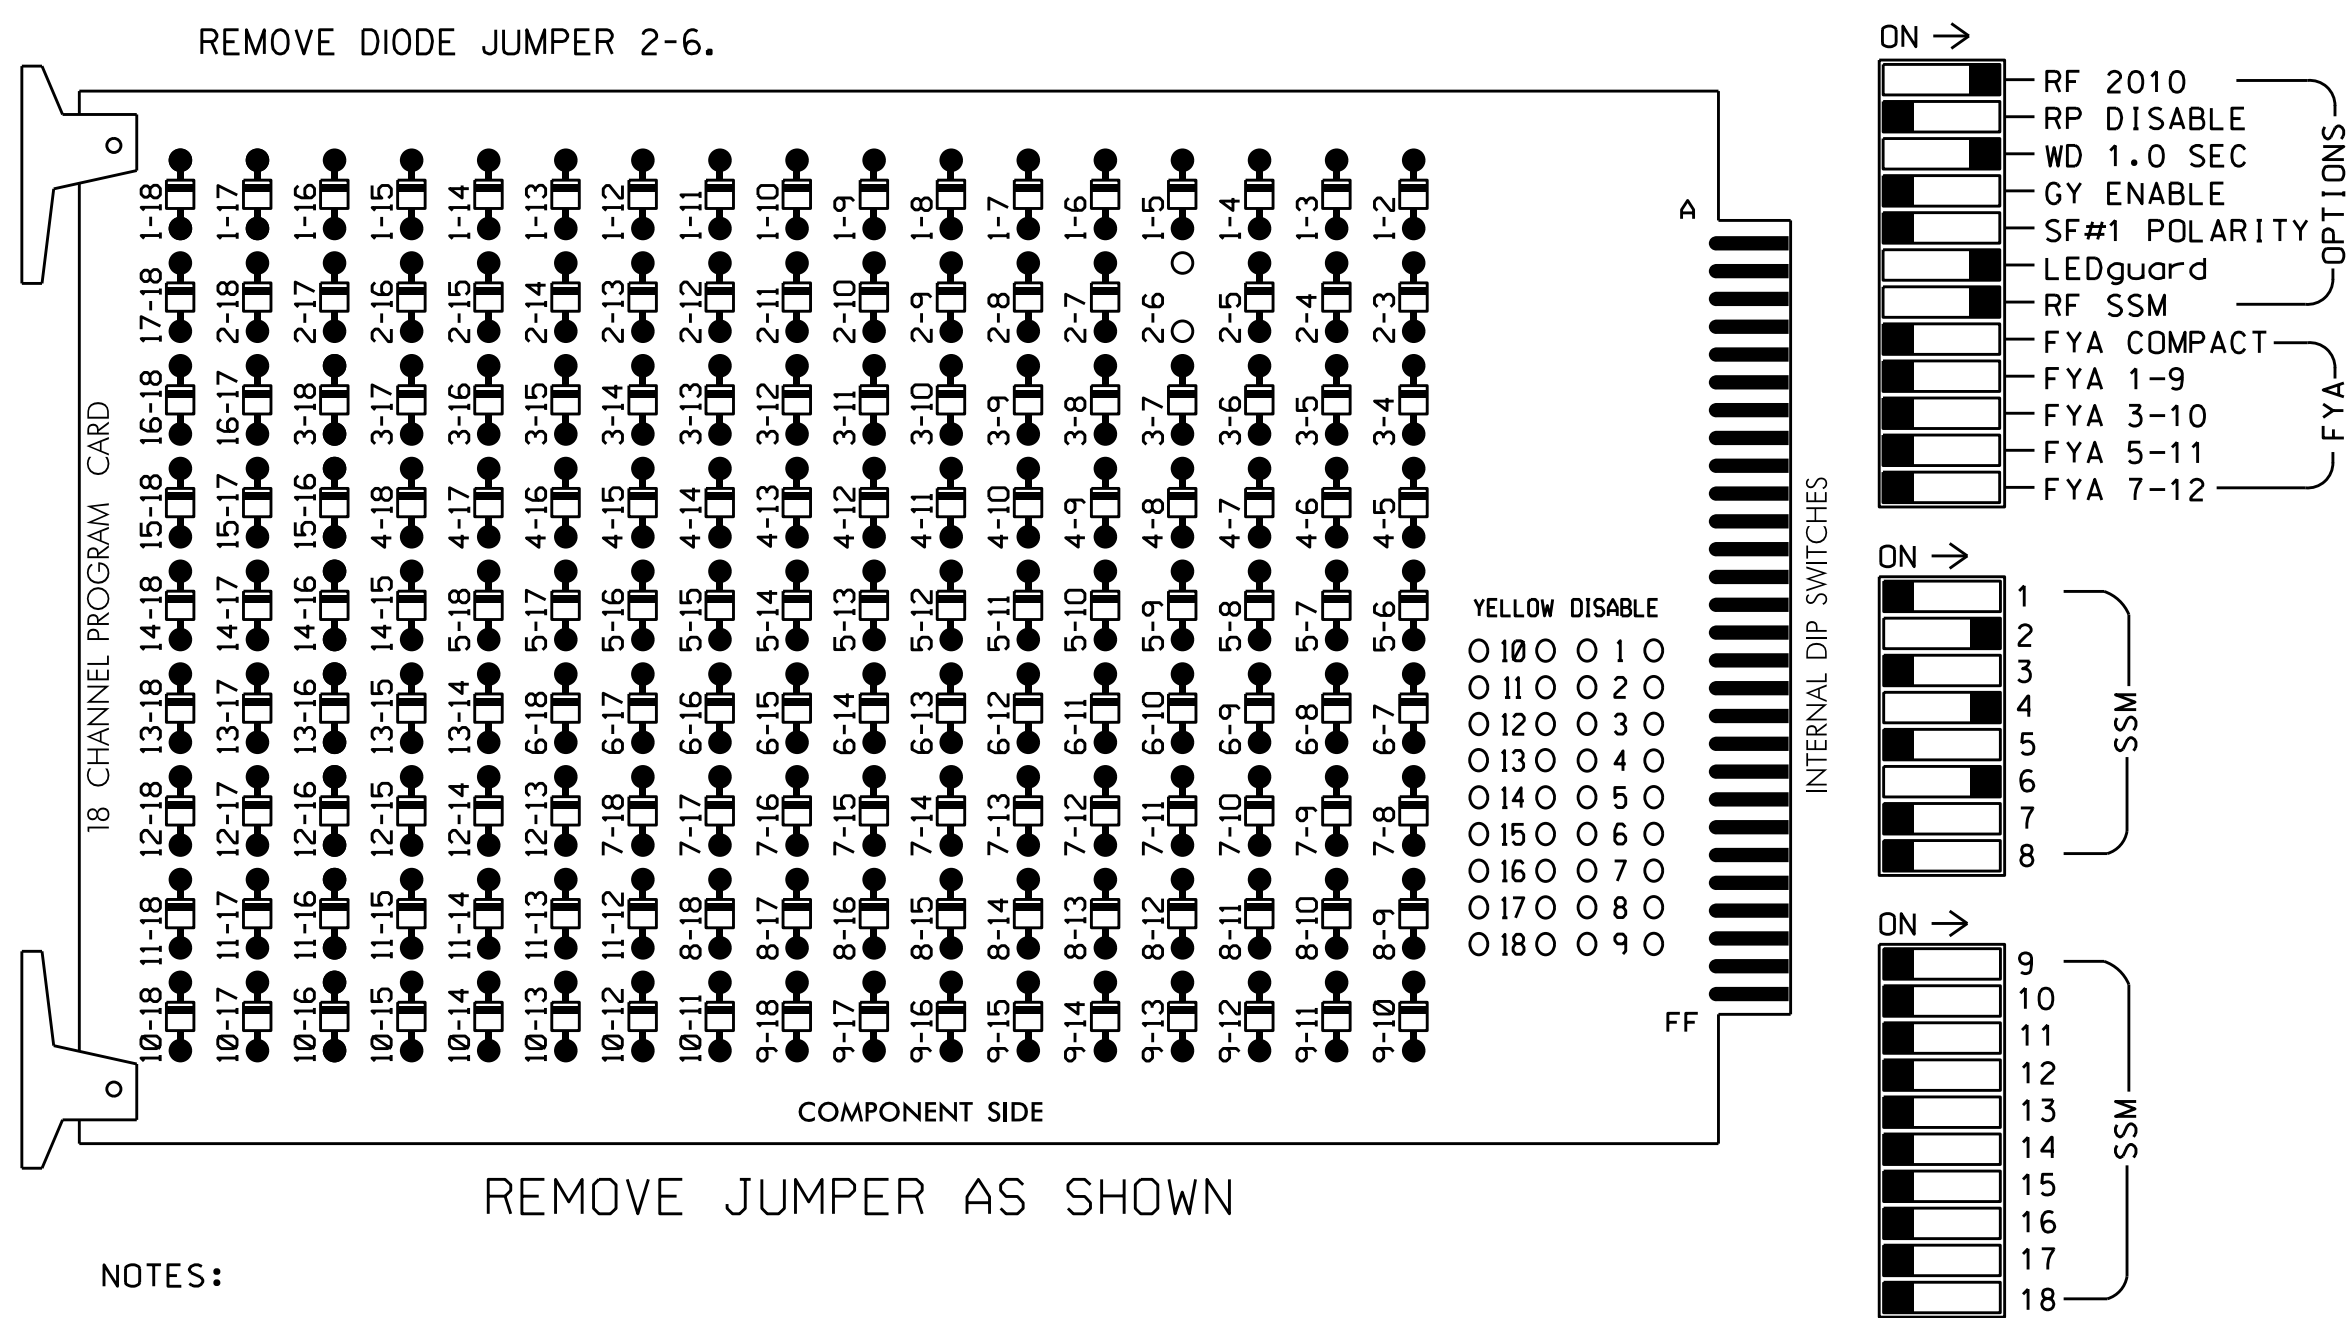

NOTES:

1. Card is provided with all diode jumpers in place. Removal of any jumper allows its channels to run concurrently.
2. Ensure jumpers SEL2-SEL5 and SEL9 are present on the monitor board.
3. Ensure that Red Enable is active at all times during normal operation.
4. Integrate monitor with Ethernet network in cabinet.

NOTES

1. To prevent "flash-conflict" problems, insert red flash program blocks for all unused vehicle load switches in the output file. The installer shall verify that signal heads flash in accordance with the Signal Plans.
2. Enable Simultaneous Gap-Out for all Phases.
3. Program phases 2 and 6 for Startup In Green.
4. Program phases 2 and 6 for Yellow Flash.
5. The cabinet and controller are part of the Winston-Salem Signal System.

EQUIPMENT INFORMATION

CONTROLLER.....2070
 CABINET.....336
 SOFTWARE.....ECONOLITE OASIS
 CABINET MOUNT.....POLE
 OUTPUT FILE POSITIONS...12
 LOAD SWITCHES USED.....S2,S5,S8
 PHASES USED.....2,4,6
 OVERLAPS.....NONE


SIGNAL HEAD HOOK-UP CHART

LOAD SWITCH NO.	S1	S2	S3	S4	S5	S6	S7	S8	S9	S10	S11	S12
CMU CHANNEL NO.	1	2	13	3	4	14	5	6	15	7	8	16
PHASE	1	2	2 PED	3	4	4 PED	5	6	6 PED	7	8	8 PED
SIGNAL HEAD NO.	NU	21,22	NU	NU	41,42 43	62	NU	NU	61,62	NU	NU	NU
RED		128			101				134			
YELLOW		129			102				135			
GREEN		130			103				136			
RED ARROW												
YELLOW ARROW					102							
GREEN ARROW					103							

NU = Not Used

INPUT FILE POSITION LAYOUT

(front view)

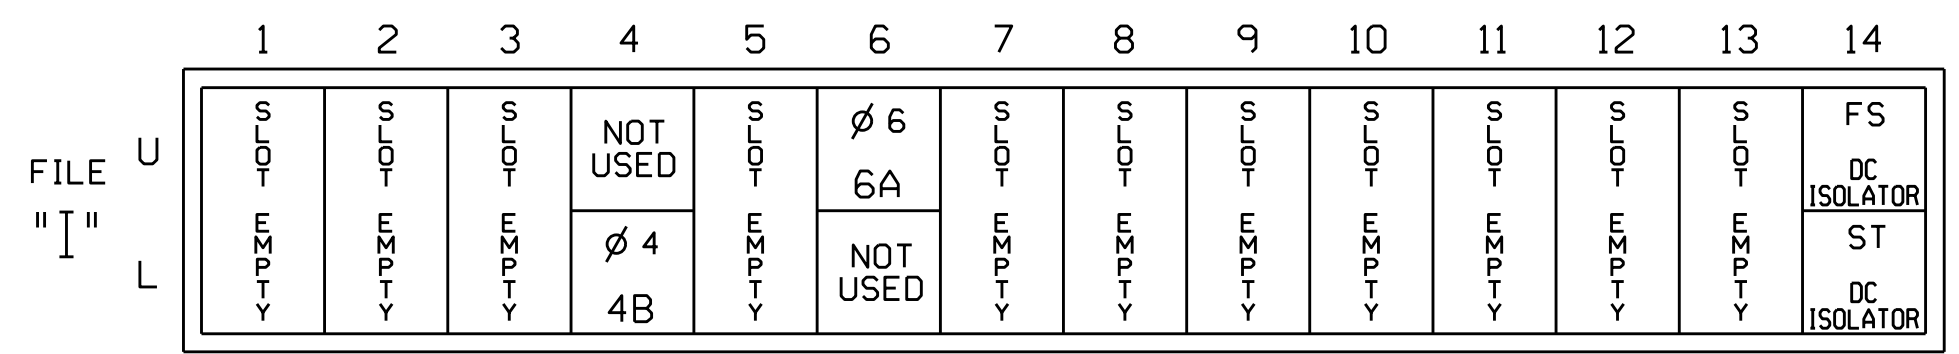


EX.: 1A, 2A, ETC. = LOOP NO.'S

FS = FLASH SENSE
 ST = STOP TIME

INPUT FILE CONNECTION & PROGRAMMING CHART

LOOP NO.	LOOP TERMINAL	INPUT FILE POS.	PIN NO.	INPUT ASSIGNMENT NO.	DETECTOR NO.	NEMA PHASE	CALL	EXTEND	FULL TIME DELAY	STRETCH TIME	DELAY TIME
4B	TB23-7,8	14L	45	7	14	4	Y	Y			5
6A	TB21-11,12	16U	40	2	6	6	Y	Y			

INPUT FILE POSITION LEGEND: I2L

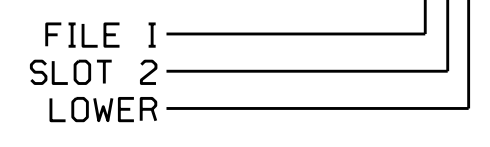

THIS ELECTRICAL DETAIL IS FOR THE SIGNAL DESIGN: 09-0186T2
 DESIGNED: November 2017
 SEALED: 12-17-11
 REVISED: N/A

SPECIAL DETECTOR NOTE

For zones 2A and 2B install a video detection system for vehicle detection. Perform installation according to manufacturer's directions and NCDOT engineer-approved mounting locations to accomplish the detection schemes shown on the Signal Design Plans.

Electrical Detail - Temp. 2 (TMP Phase I, Detail 2)

Prepared In the Offices of:
 G.L. Transportation, Mobility and Signal Division
 NORTH CAROLINA DEPARTMENT OF TRANSPORTATION
 Signal Management Section

750 N. Greenfield Pkwy, Garner, NC 27529

SR 2456 (N. Liberty Street) at Glenn Avenue

Division 9 Forsyth County Winston-Salem

PLAN DATE: December 2017 REVIEWED BY:
 PREPARED BY: James Peterson REVIEWED BY:

REVISIONS INIT. DATE

DocuSigned by:
 Keith M. Mins 12/20/2017
 2F8078E85CD3455

SIG. INVENTORY NO. 09-0186T2

DOCUMENT NOT CONSIDERED FINAL UNLESS ALL SIGNATURES COMPLETED

SEAL
 NORTH CAROLINA PROFESSIONAL ENGINEER
 KEITH M. MINS
 036880

2018-01-05-2017_07:48
 S:\IT\SIG\15_Signal\work\housings\g_mah\eter\smc\0186_smc.ele_xxx.dgn
 J.peterson