

**This electronic collection of documents is provided  
for the convenience of the user  
and is Not a Certified Document –**

**The documents contained herein were originally issued  
and sealed by the individuals whose names and license  
numbers appear on each page, on the dates appearing  
with their signature on that page.**

**This file or an individual page  
shall not be considered a certified document.**

09/08/99

TIP PROJECT: B-4746


T.I.P. NO.	SHEET NO.
B-4746	UO-1

NOTE:  
 ALL UTILITY WORK SHOWN ON THIS SHEET WILL BE DONE BY OTHERS.  
 NO PAYMENT WILL BE MADE TO THE CONTRACTOR FOR UTILITY WORK SHOWN ON THIS SHEET.

# UTILITIES BY OTHERS PLANS FORSYTH COUNTY


LOCATION: BRIDGE NO. 229 OVER NORFOLK SOUTHERN RAILROAD ON SR 2264 (AKRON DR.)

TYPE OF WORK: POWER, GAS, AND COMMUNICATION RELOCATION

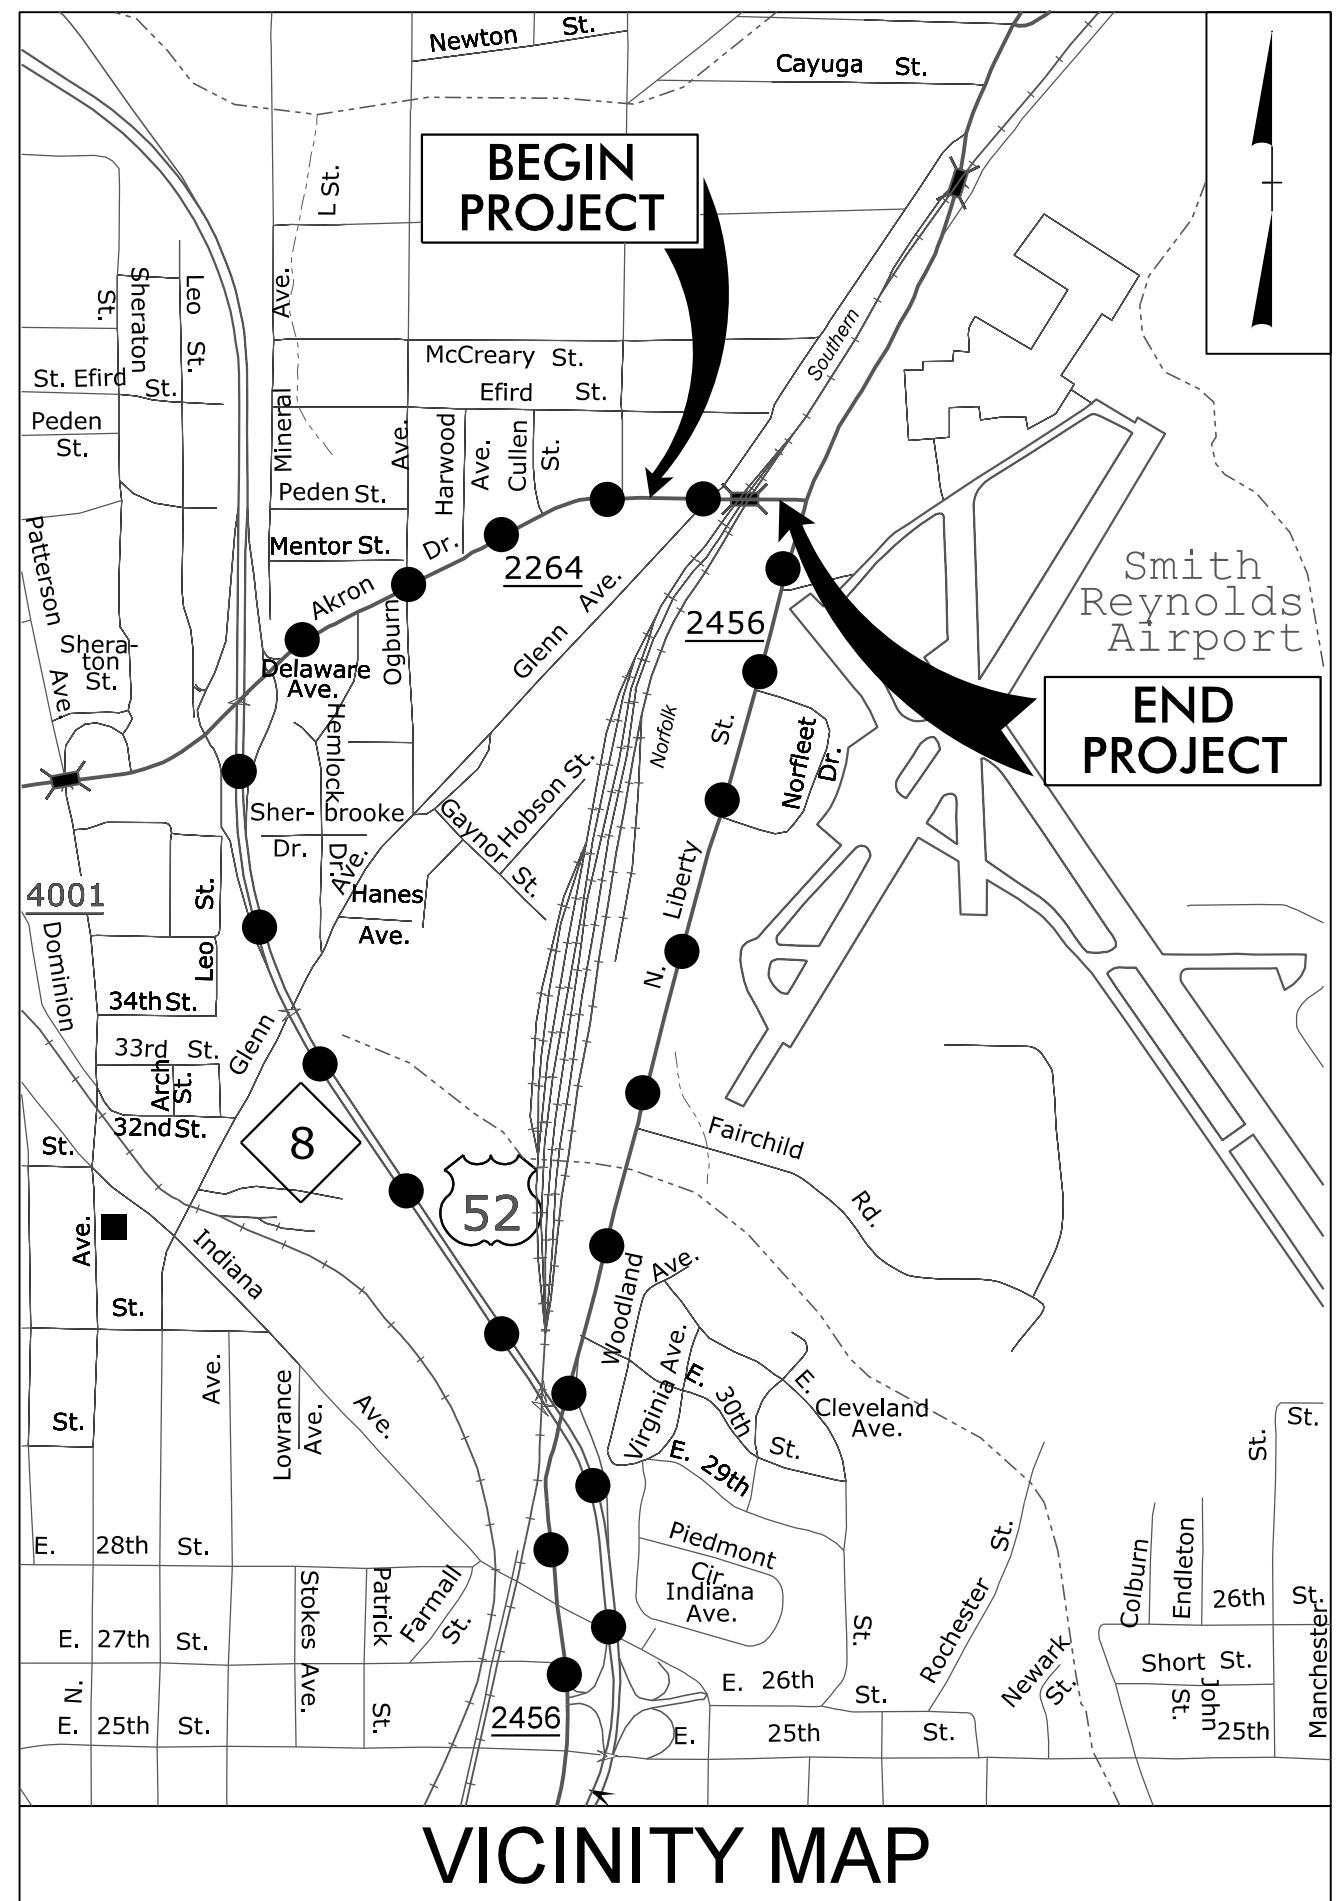


● — ● — ● — OFFSITE DETOUR


THIS PROJECT IS WITHIN THE MUNICIPAL BOUNDARIES OF THE CITY OF WINSTON-SALEM.

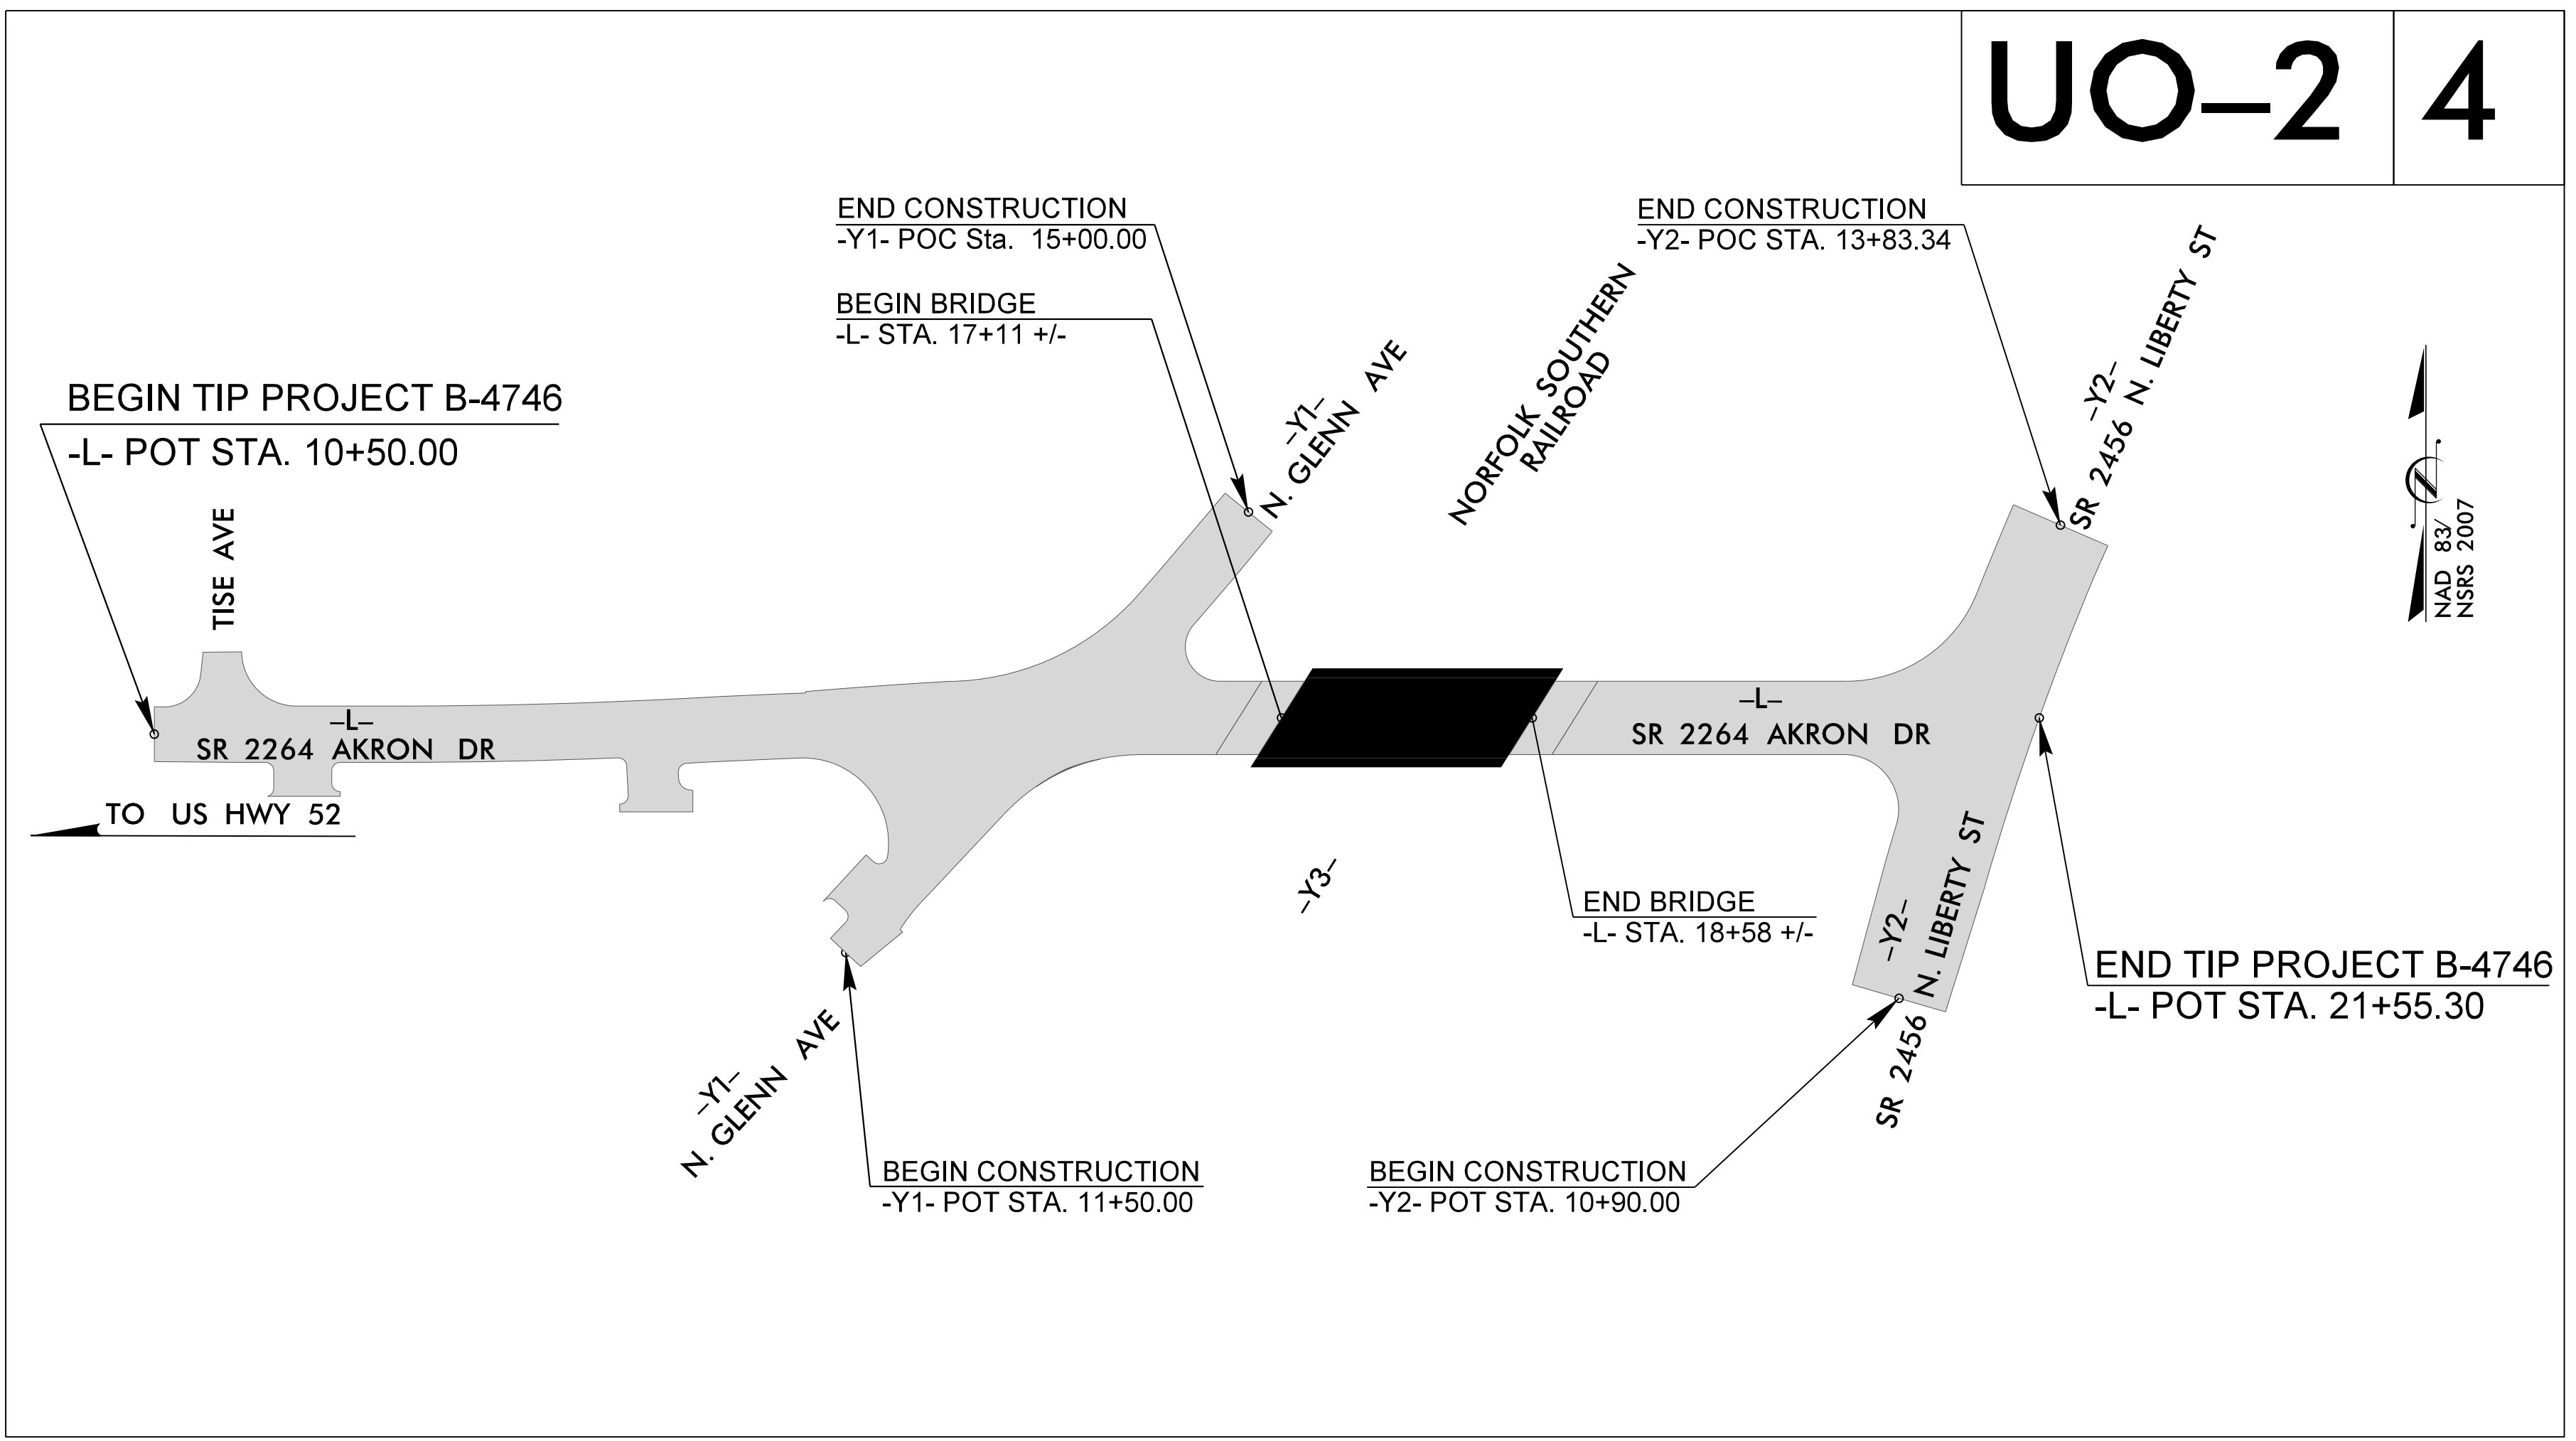

UO-2 4

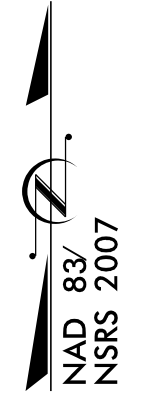

**GRAPHIC SCALES**

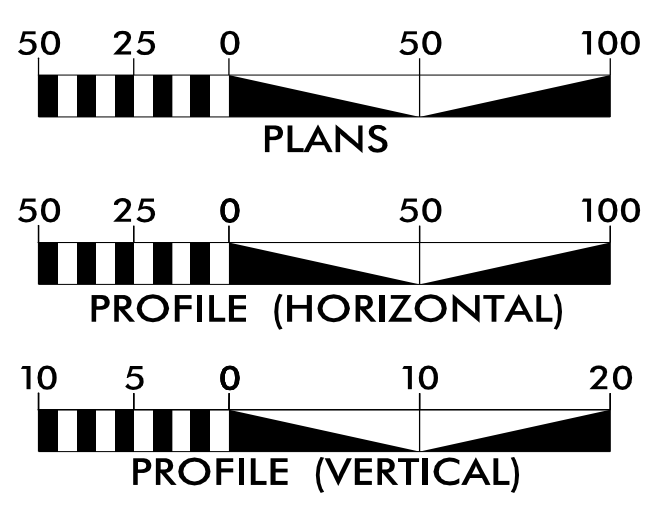

**INDEX OF SHEETS**

SHEET NO.:	DESCRIPTION:
UO-1	TITLE SHEET
UO-2	UBO PLAN SHEET

**UTILITY OWNERS WITH CONFLICTS**

- (A) POWER - DUKE ENERGY
- (B) GAS - PIEDMONT NATURAL GAS
- (C) COMMUNICATION - AT&T
- (D) COMMUNICATION - SPECTRUM

PREPARED IN THE OFFICE OF:

1223 Jones Franklin Rd.  
 Raleigh, N.C. 27606  
 License No. F-0377  
 Bus: 919 851 8077  
 Fax: 919 851 8107

TRANSPORTATION PLANNING/DESIGN - BRIDGE/STRUCTURE DESIGN  
 CIVIL/SITE DESIGN - GIS/GPS - CONSTRUCTION OBSERVATION

John D. Schriener, PLS PROJECT UTILITY COORDINATOR

**DIVISION OF HIGHWAYS  
 UTILITIES UNIT**  
 1555 MAIL SERVICES CENTER  
 RALEIGH, NC 27699-1555  
 PHONE (919) 707-6690  
 FAX (919) 250-4151

Tucker Martin, PE	UTILITIES REGIONAL ENGINEER
Greg Stevens, PE	UTILITIES ENGINEER
Ali Kouchehi, PE	UTILITIES ENGINEER
Dayton Martin	UTILITIES AREA COORDINATOR
Tanga Sampson	UTILITIES COORDINATOR

\$\$\$\$\$ SYSTEMS\$\$\$\$\$  
 \$\$\$ CDN\$\$\$\$\$  
 \$\$\$ USERNAME\$\$\$\$\$



