

CONTRACT: C204174 TIP PROJECT: I-5852A


STATE OF NORTH CAROLINA
DIVISION OF HIGHWAYS

GUILFORD COUNTY

LOCATION: I-73 FROM 0.7 MILE SOUTH OF I-40 TO
SR 1392 (DRUMOND ROAD) OVERPASS
IN GREENSBORO

TYPE OF WORK: PAVEMENT REHABILITATION

STATE	STATE PROJECT REFERENCE NO.	SHEET NO.	TOTAL SHEETS
N.C.	I-5852A	1	
STATE PROJ. NO.	F.A. PROJ. NO.	DESCRIPTION	
53056.1.1	NHPIM-0073(049)	PE	
53056.3.2	NHPIM-0073(049)	CONST	

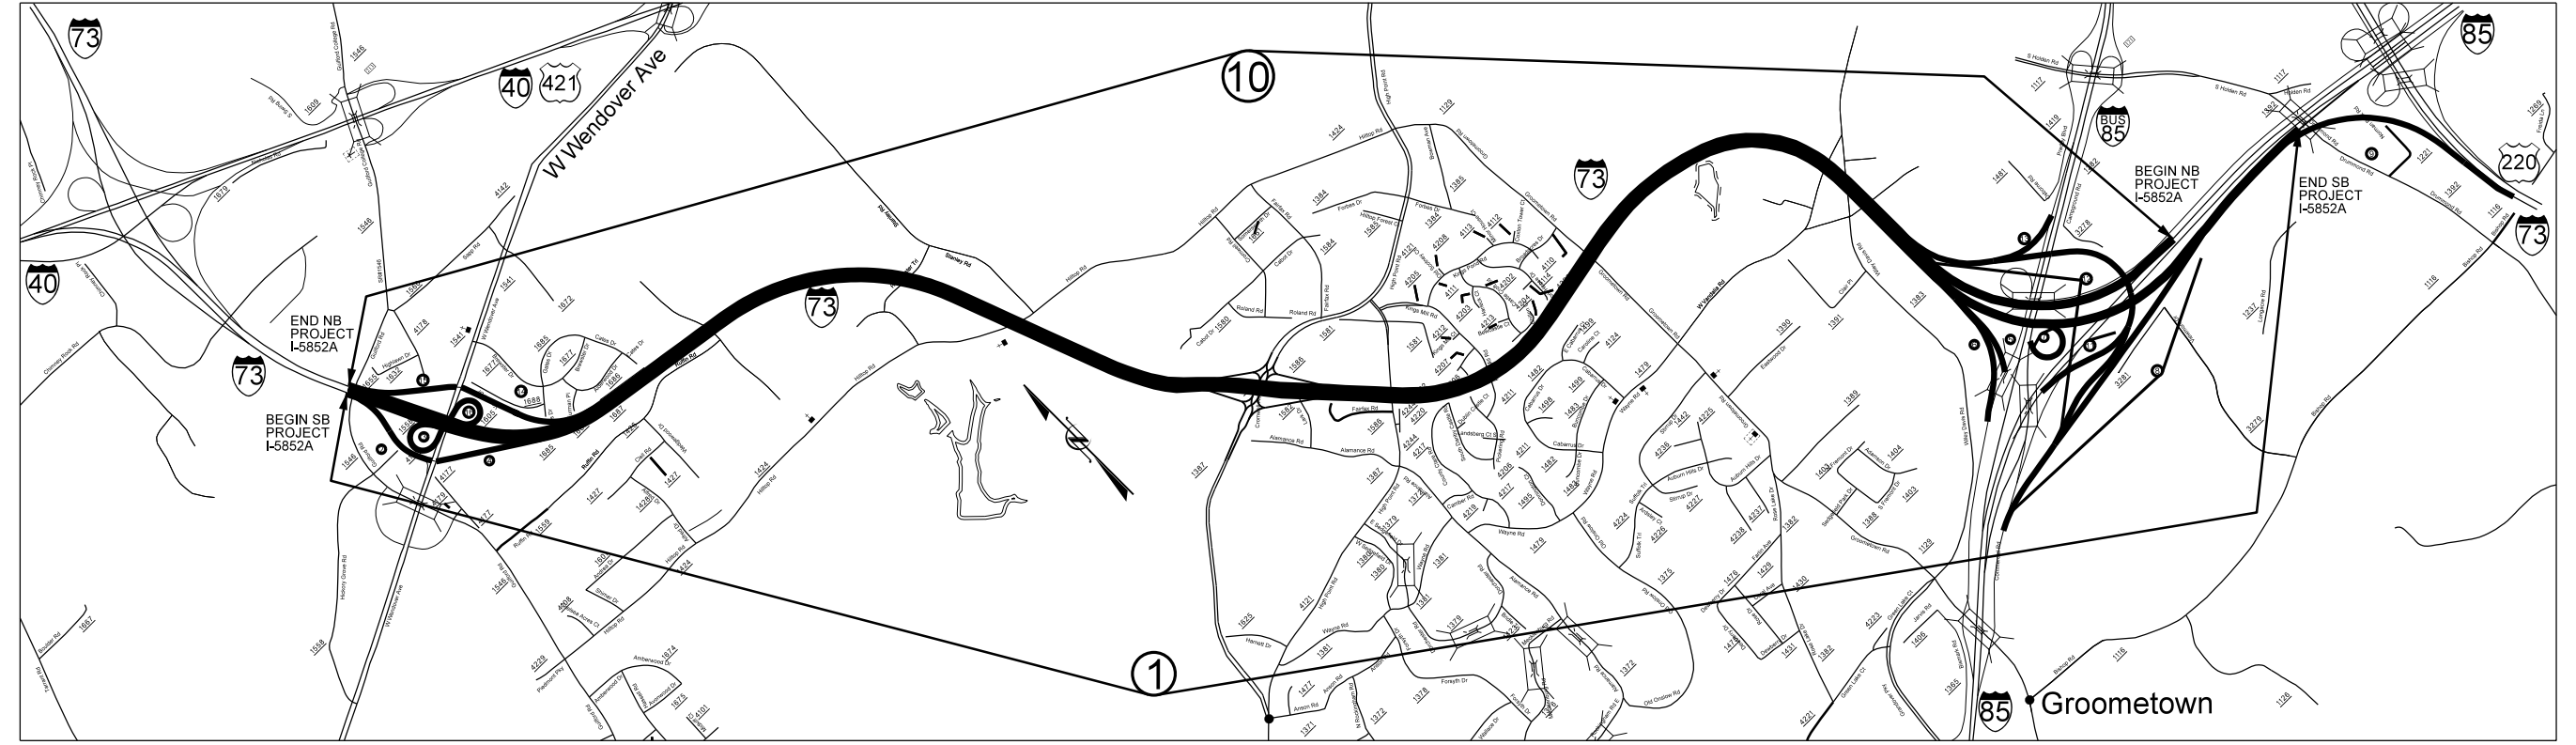

GRAPHIC SCALES
NOT TO SCALE

DESIGN DATA
NA

PROJECT LENGTH
I-5852A: 6.795 miles

Prepared in the Office of:
DIVISION OF HIGHWAYS
1000 Birch Ridge Dr., Raleigh NC, 27610
2018 STANDARD SPECIFICATIONS

J.C. Reimakoski
PROJECT ENGINEER

CLINTON A. WILES
ENGINEERING TECHNICIAN

LETTING DATE:
October 16, 2018

