


PROJECT: I-5852A


CONTRACT NO: C204174

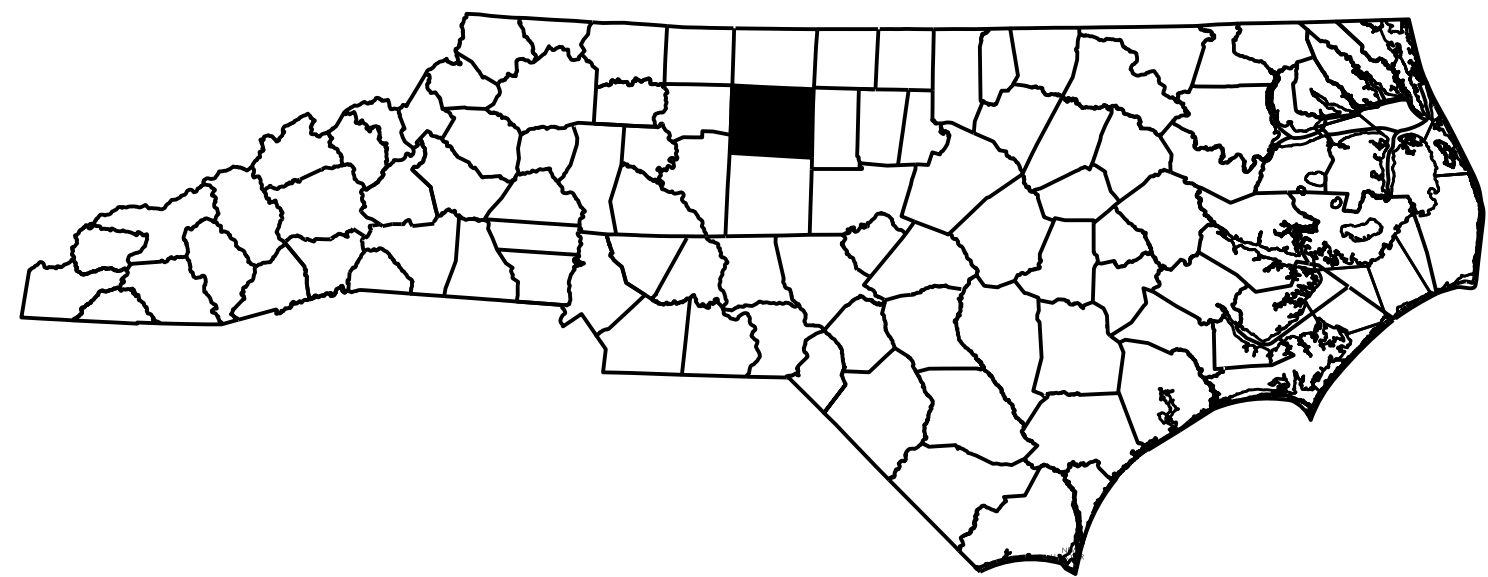

STATE OF NORTH CAROLINA
DIVISION OF HIGHWAYS

GUILFORD COUNTY

STATE	STATE PROJECT REFERENCE NO.	SHEET NO.	TOTAL SHEETS
N.C.	I-5852A	1	
STATE PROJ. NO.	F.A. PROJ. NO.	DESCRIPTION	
53056.3.2	NHPIM-0073(49)	CONST	

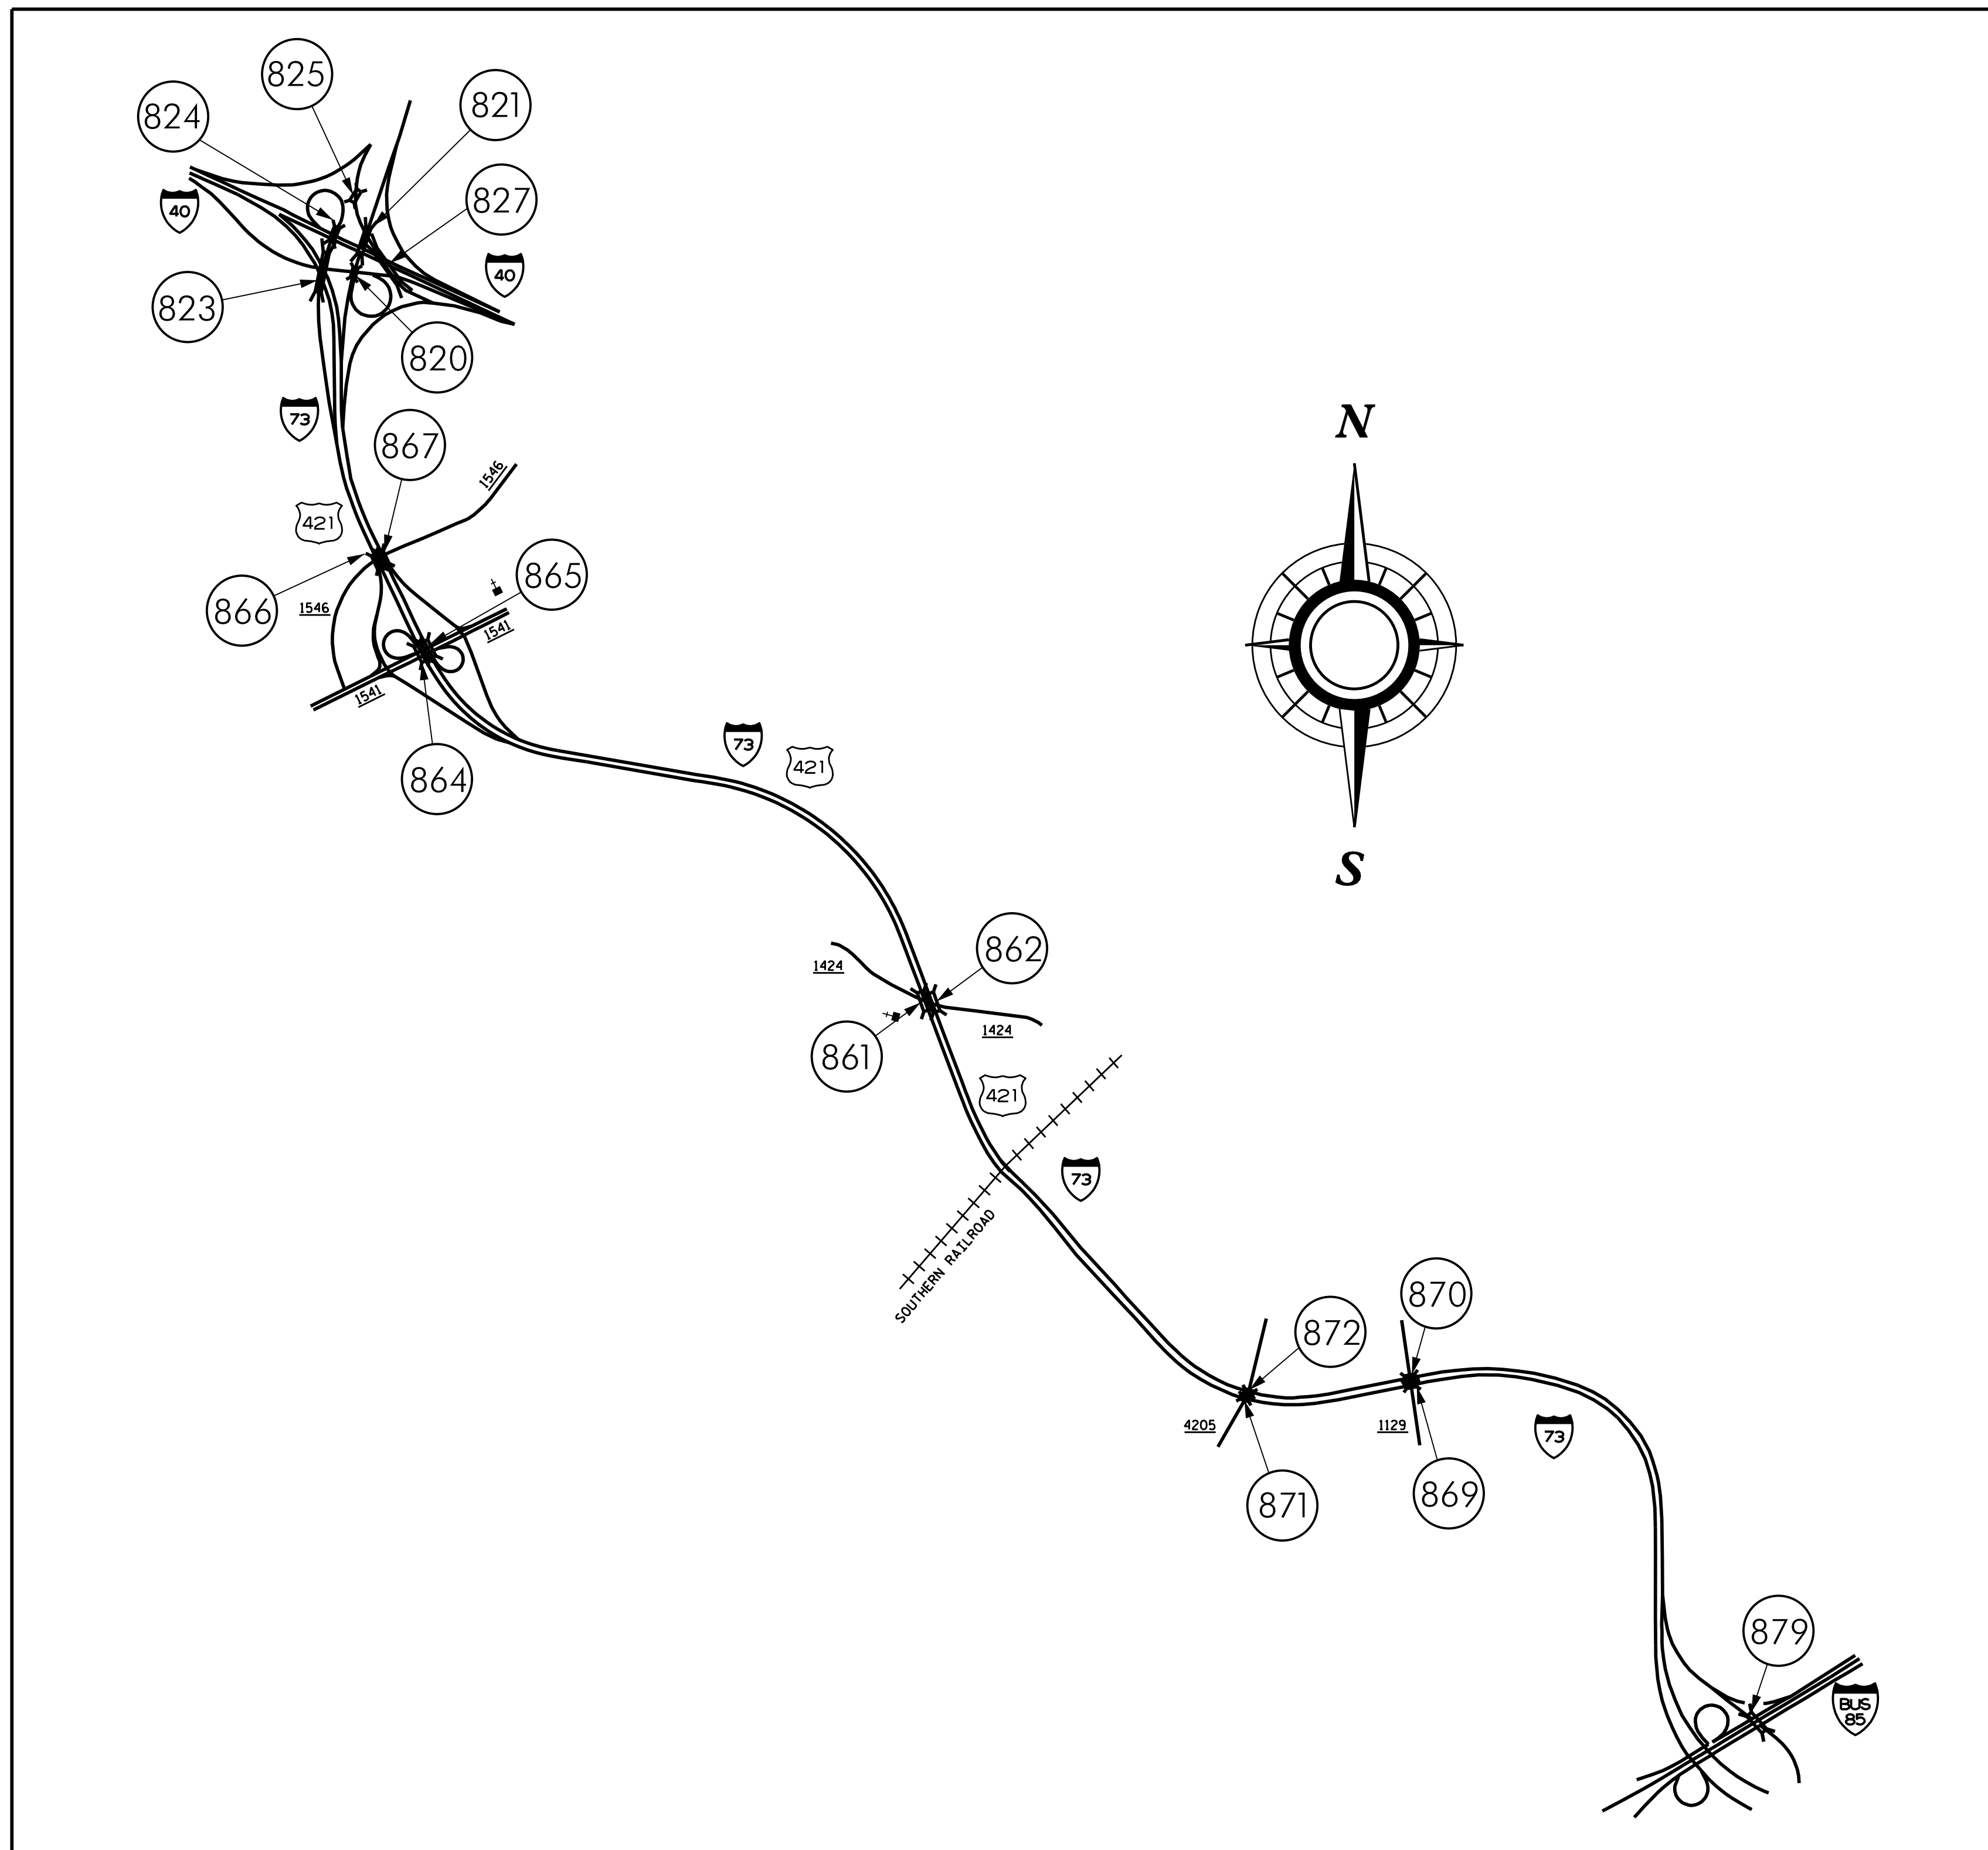

INDEX OF SHEETS

SHEETS:

<i>S1 TOTAL BILL OF MATERIALS</i>		
<i>S1-1 THRU S1-4</i>	<i>BRIDGE</i>	<i>#820</i>
<i>S2-1 THRU S2-5</i>	<i>BRIDGE</i>	<i>#821</i>
<i>S3-1 THRU S3-3</i>	<i>BRIDGE</i>	<i>#823</i>
<i>S4-1 THRU S4-4</i>	<i>BRIDGE</i>	<i>#824</i>
<i>S5-1 THRU S5-4</i>	<i>BRIDGE</i>	<i>#825</i>
<i>S6-1 THRU S6-4</i>	<i>BRIDGE</i>	<i>#827</i>
<i>S7-1 THRU S7-4</i>	<i>BRIDGE</i>	<i>#861</i>
<i>S8-1 THRU S8-4</i>	<i>BRIDGE</i>	<i>#862</i>
<i>S9-1 THRU S9-4</i>	<i>BRIDGE</i>	<i>#864</i>
<i>S10-1 THRU S10-4</i>	<i>BRIDGE</i>	<i>#865</i>
<i>S11-1 THRU S11-4</i>	<i>BRIDGE</i>	<i>#866</i>
<i>S12-1 THRU S12-4</i>	<i>BRIDGE</i>	<i>#867</i>
<i>S13-1 THRU S13-4</i>	<i>BRIDGE</i>	<i>#869</i>
<i>S14-1 THRU S14-4</i>	<i>BRIDGE</i>	<i>#870</i>
<i>S15-1 THRU S15-4</i>	<i>BRIDGE</i>	<i>#871</i>
<i>S16-1 THRU S16-4</i>	<i>BRIDGE</i>	<i>#872</i>
<i>S17-1 THRU S17-4</i>	<i>BRIDGE</i>	<i>#879</i>